

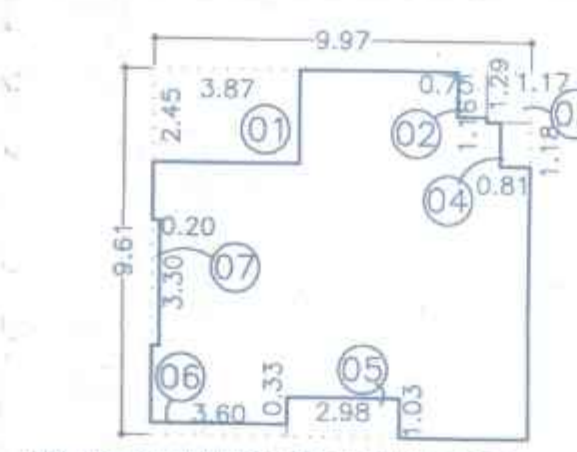
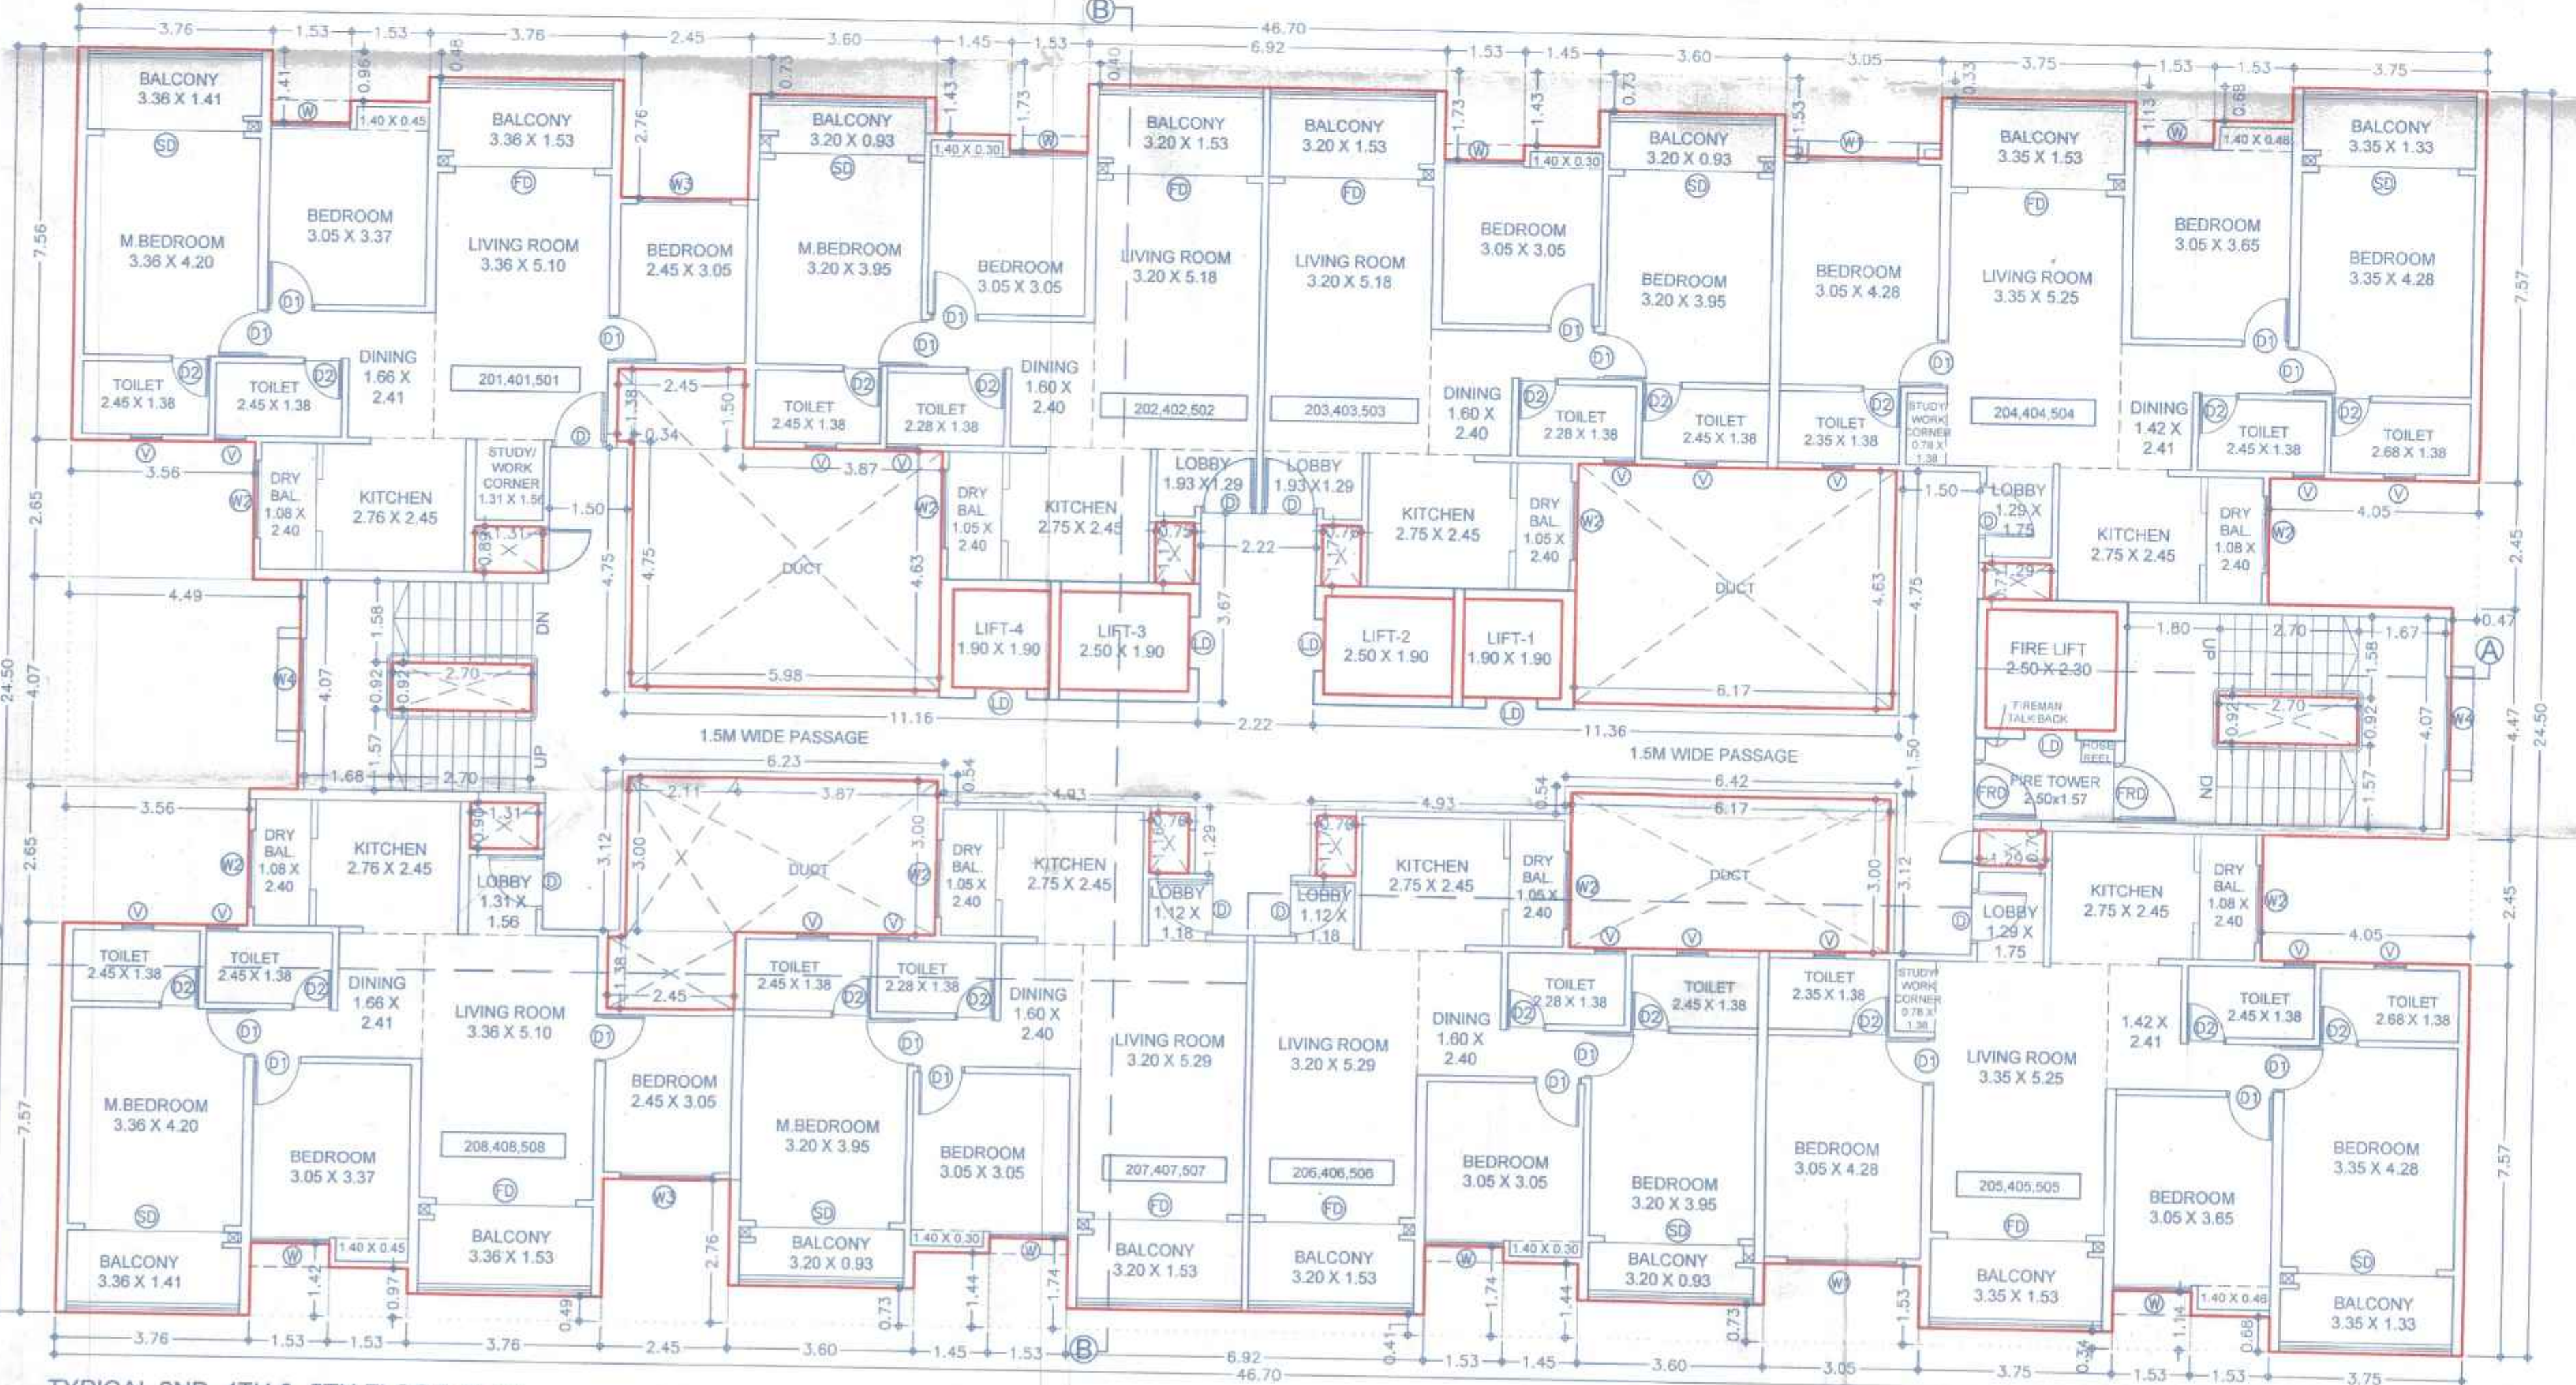


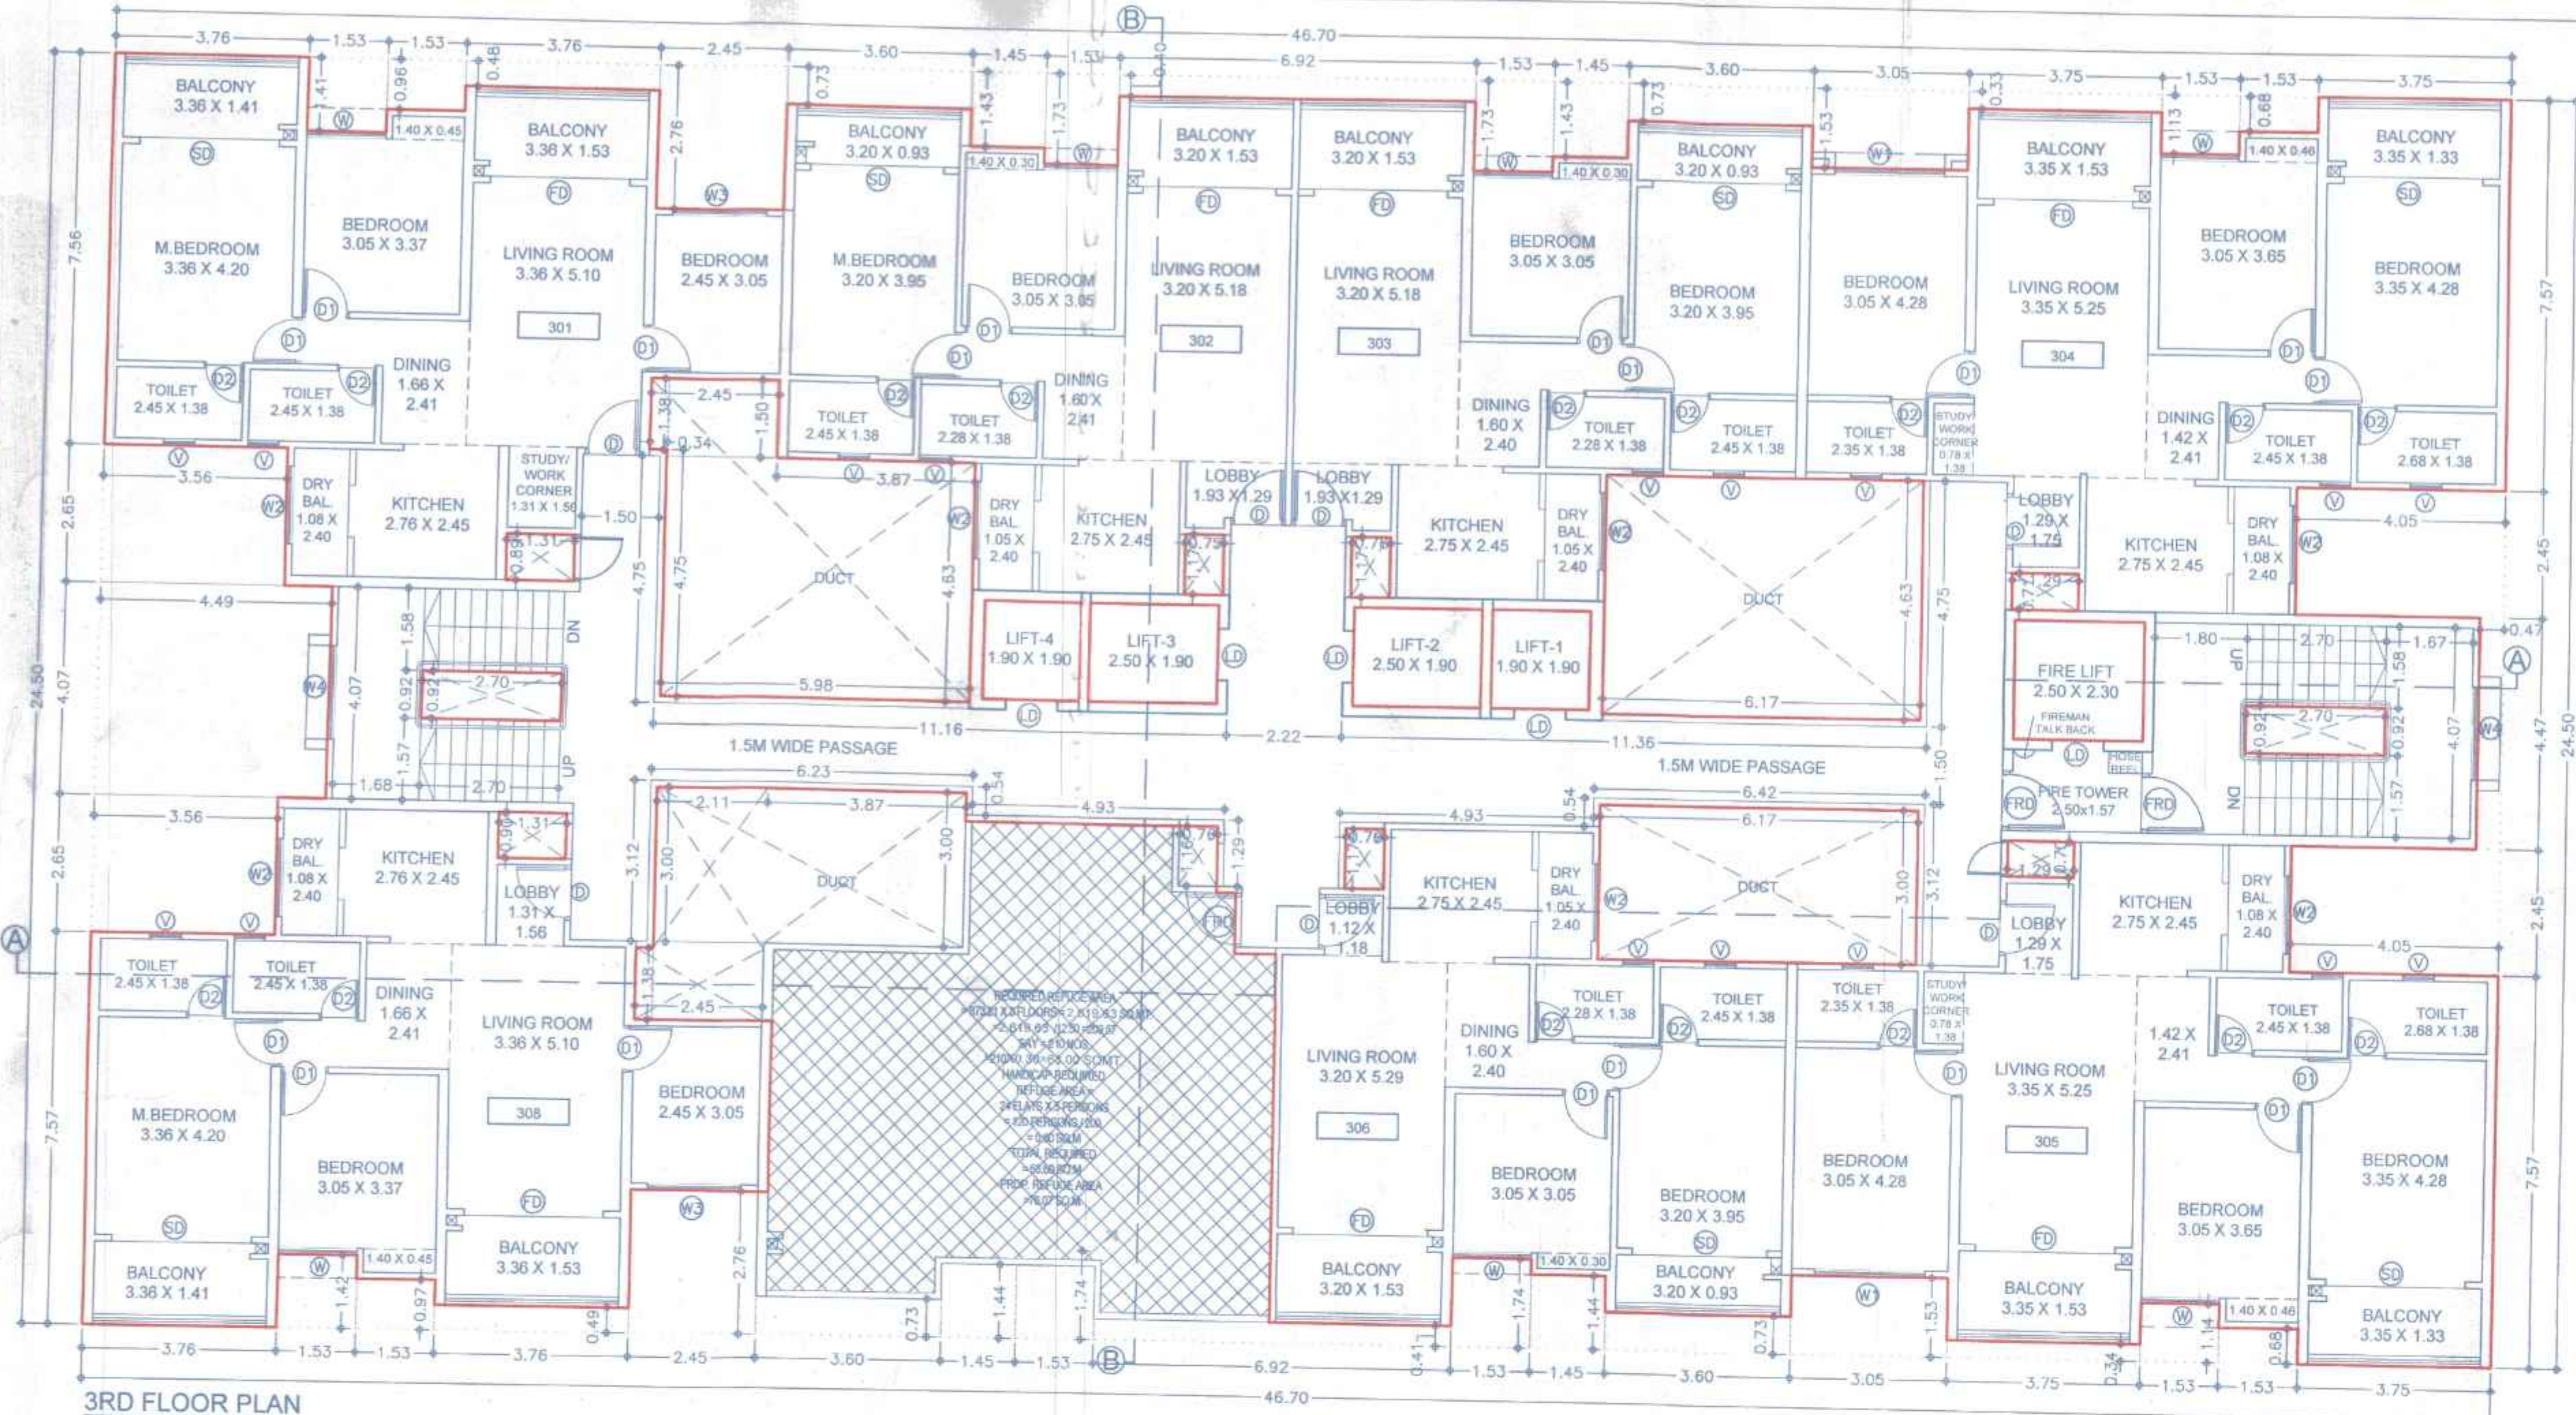

REFUGE AREA CALC. FOR 3RD FLOOR

BLOCK-A :

A	9.97	X	9.61	X	1	=	95.81
DEDUCTION							
1	3.87	X	2.45	X	1	=	9.48
2	0.75	X	1.16	X	1	=	0.87
3	1.17	X	1.29	X	1	=	1.51
4	0.81	X	1.18	X	1	=	0.96
5	2.98	X	1.03	X	1	=	3.07
6	3.60	X	0.33	X	1	=	1.19
7	0.20	X	3.30	X	1	=	0.66
TOTAL							17.73
TOTAL B/UP AREA							78.08
							SQ.M.

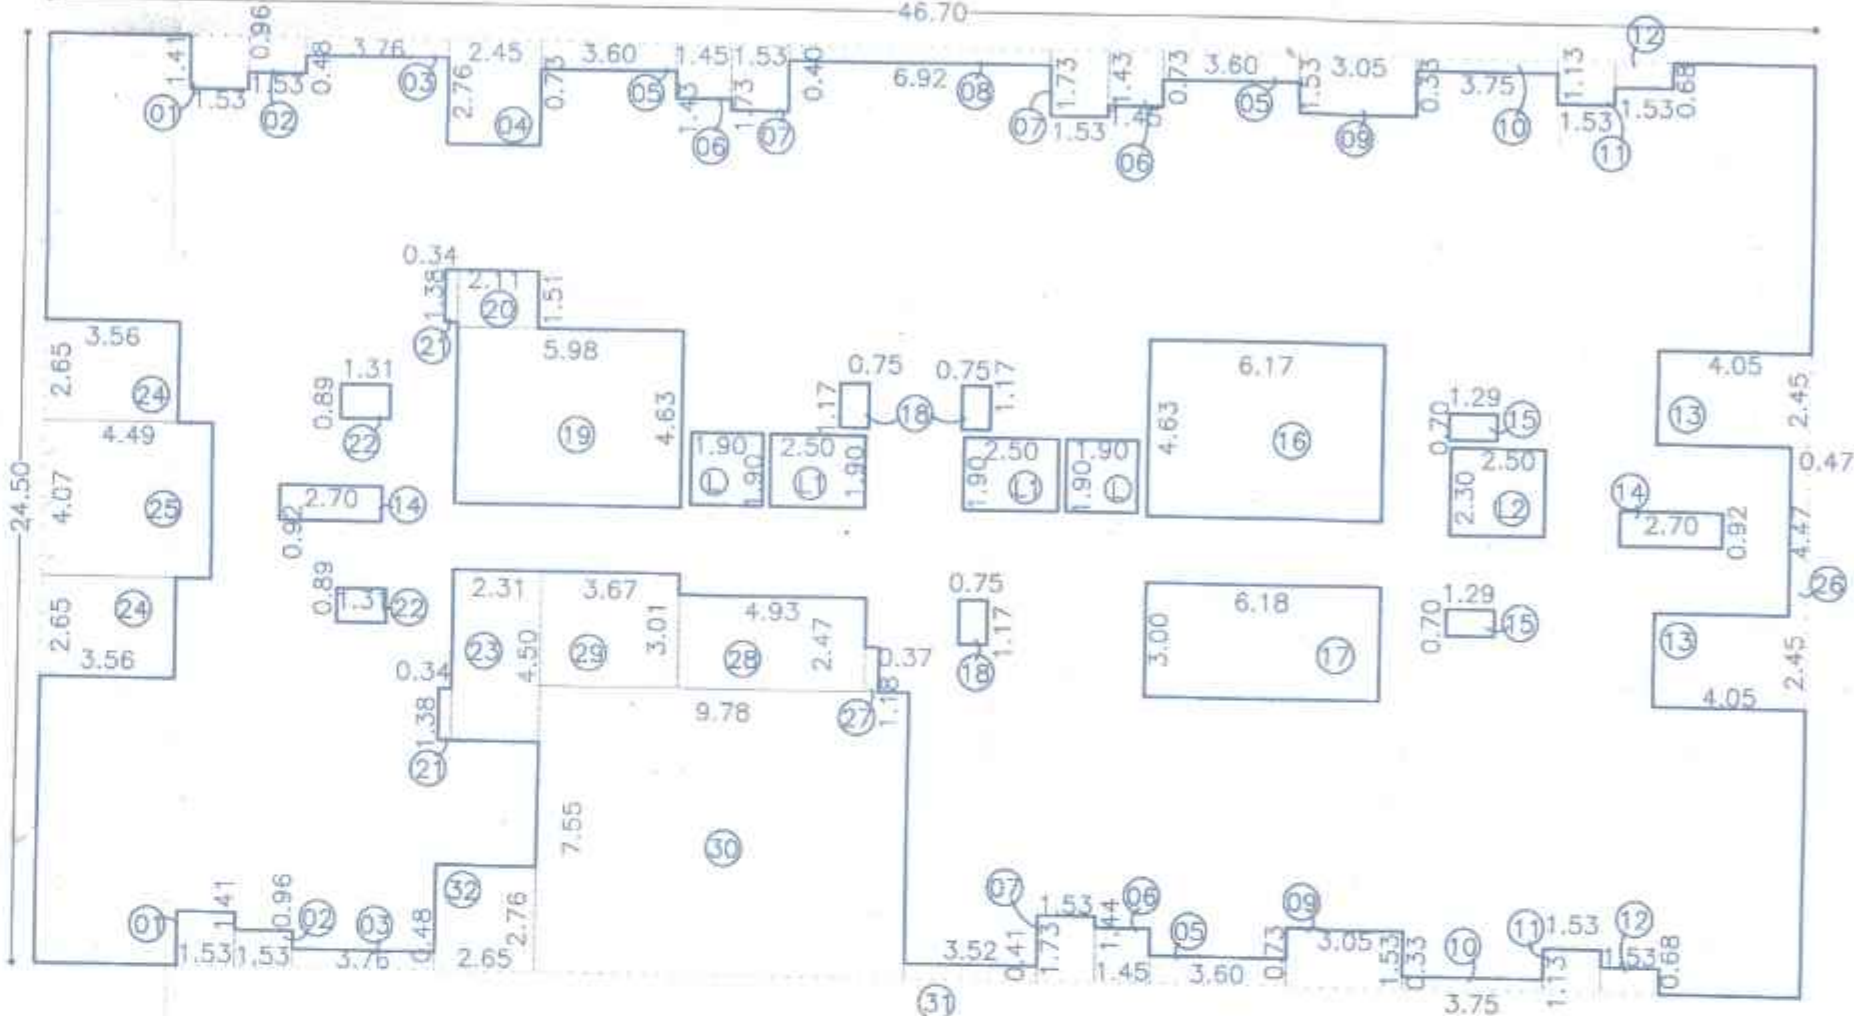

B/UP AREA CALC. FOR 3RD FLOOR.

BLOCK-A :

A	46.70	X	24.50	X	1	=	1144.15
DEDUCTION							
1	1.53	X	1.41	X	2	=	4.31
2	1.53	X	0.96	X	2	=	2.94
3	3.76	X	0.48	X	2	=	3.61
4	2.45	X	2.76	X	1	=	6.76
5	3.60	X	0.73	X	3	=	7.88
6	1.45	X	1.44	X	3	=	6.26
7	1.53	X	1.73	X	3	=	7.94
8	6.92	X	0.40	X	1	=	2.77
9	3.05	X	1.53	X	2	=	9.33
10	3.75	X	0.33	X	2	=	2.48
11	1.53	X	1.13	X	2	=	3.46
12	1.53	X	0.68	X	2	=	2.08
13	4.05	X	2.45	X	2	=	19.84
14	2.70	X	0.92	X	2	=	4.97
15	1.29	X	0.70	X	2	=	1.81
16	6.17	X	4.63	X	1	=	28.57
17	6.18	X	3.00	X	1	=	18.54
18	0.75	X	1.17	X	3	=	2.63
19	5.98	X	4.63	X	1	=	27.69
20	2.11	X	1.51	X	1	=	3.19
21	0.34	X	1.38	X	2	=	0.94
22	1.31	X	0.89	X	2	=	2.33
23	2.31	X	4.50	X	1	=	10.39
24	3.56	X	2.65	X	2	=	18.87
25	4.49	X	4.07	X	1	=	18.27
26	0.47	X	4.47	X	1	=	2.10
27	0.37	X	1.18	X	1	=	0.44
28	4.93	X	2.47	X	1	=	12.18
29	3.67	X	3.01	X	1	=	11.05
30	9.78	X	7.55	X	1	=	73.84
31	3.52	X	0.41	X	1	=	1.44
32	2.65	X	2.76	X	1	=	7.31
L1	1.90	X	1.90	X	2	=	7.22
L2	2.50	X	1.90	X	2	=	9.50
L2	2.50	X	2.30	X	1	=	5.75
TOTAL							348.69
TOTAL B/UP AREA							795.46
							SQ.M.

DATE & STAMP OF APPROVAL

TOWER -B

Sanctioned No. B.P. Hathawade 26/09/2026
Subject to conditions mentioned in the
Office Order No. 21/03/2026
Pimpri
Date 21/03/2026

O. C. Signed by
City Engineer

For City Engineer
Building Permission Dept.
PCMC., Pimpri, Pune-18.

ESTD. 11/10/82
Pune City Municipal Corporation
Pune-411 018

BUILDING LAYOUT KEY PLAN

F JOB TITLE / SITE ADDRESS
PROPOSED BUILDING PERMISSION
ON S. NO. 100/1 100/2A/100/2B/100/3/113/2A-2,
100/1 100/2A/100/2B/100/3/113/2A-10 AND
100/1 100/2A/100/2B/100/3/113/2A-6
VILLAGE-TATHAWADE, TAL-MULSHI, PUNE.

G OWNER NAME AND SIGNATURE
Infinity Promoters Pvt. Ltd.
Through Vineet K. Goyal

H ARCHITECT
Hrishikesh Kulkarni : CA/2002/29235
Amit Shetty : CA/2010/48283

VK:a architecture
5th Floor, Naitang Avenue, Sr. No. 103/99,
C.T.S. No. 2850, S.B. Road Near ICC Trade
Tower, Bahadurwadi, Pune-411016
P +91 20 6629 8888
E mail@vkarch.com
W www.vkarch.com

FLOOR PLAN & CALCULATIONS
Drawn by: Sagar P.
Checked by: Amit S.
Job No: 2970
Drawing No: 222

Date: 23/03/2026
Revision: B

FOR P.C.M.C. REVISED SANCTION