


Sanctioned No. B.P. Hathawade/16/2024
Subject to conditions mentioned in the
Office Order No. 31/03/2024
aven dated 31/03/2024
Pimpri
Date 31/03/2024



O. C. Signed by
City Engineer


For City Engineer
Building Permission Dept.
PCMC, Pimpri, Pune-18.

LIGHTING
ARRESTER

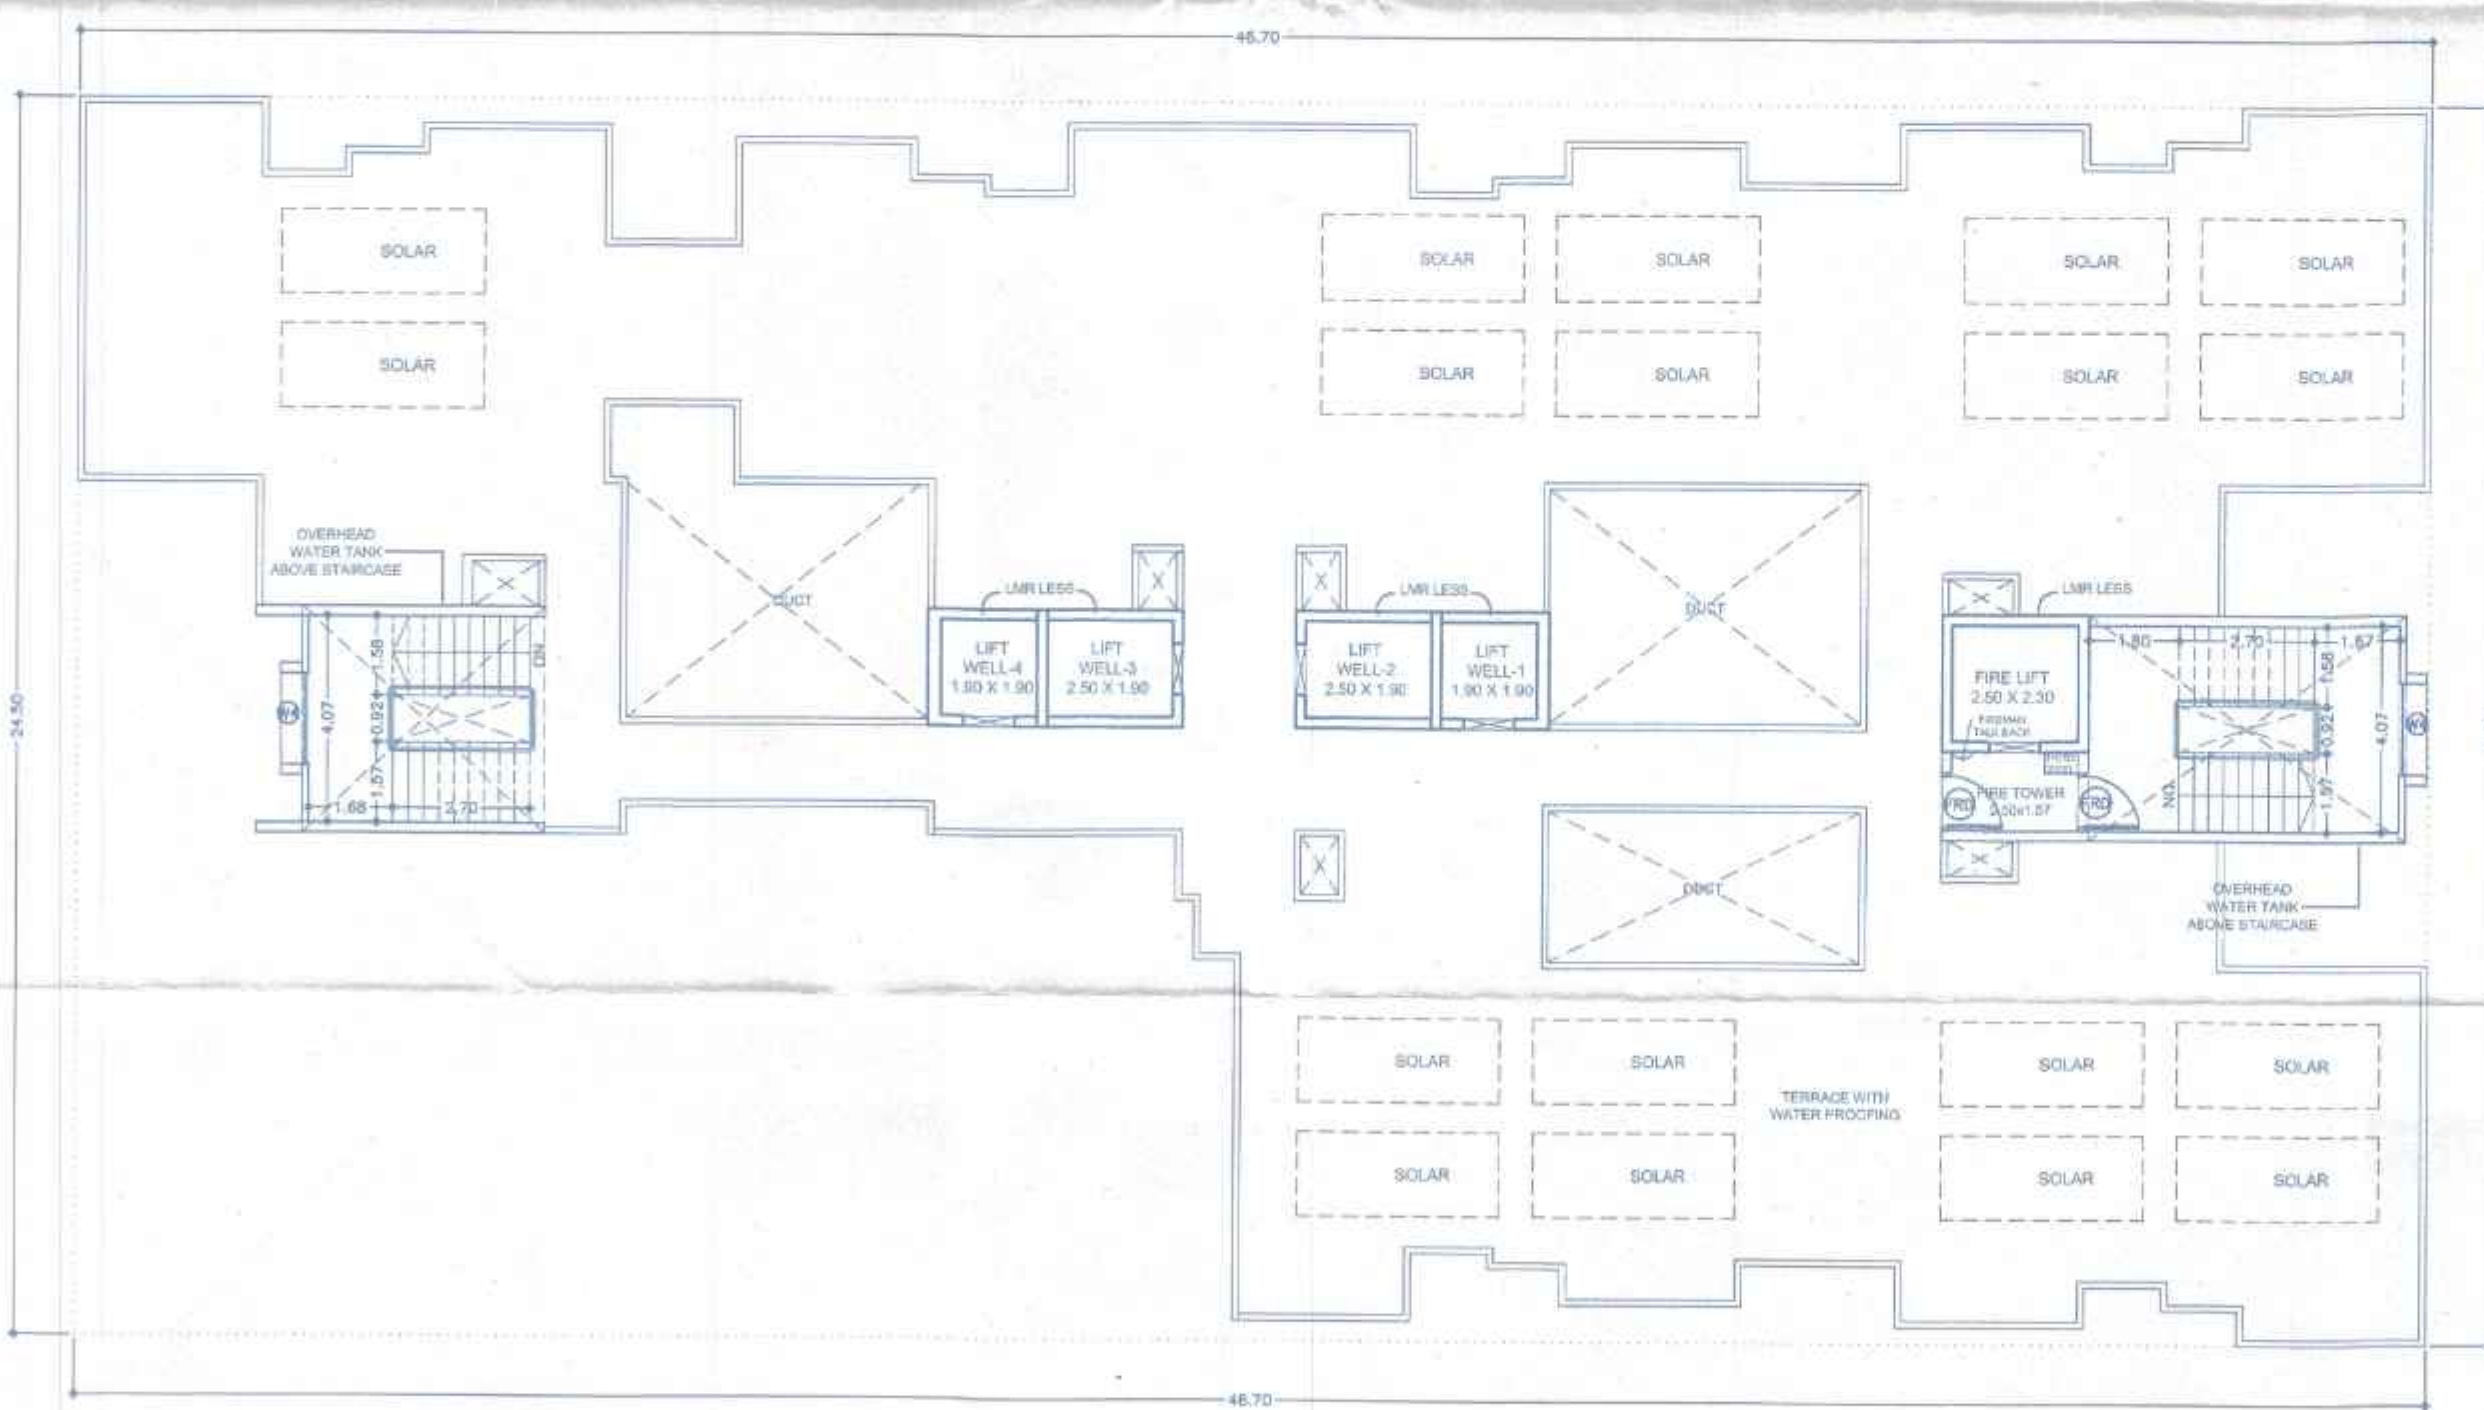

TERRACE FLOOR PLAN

BUILDING LAYOUT KEY PLAN

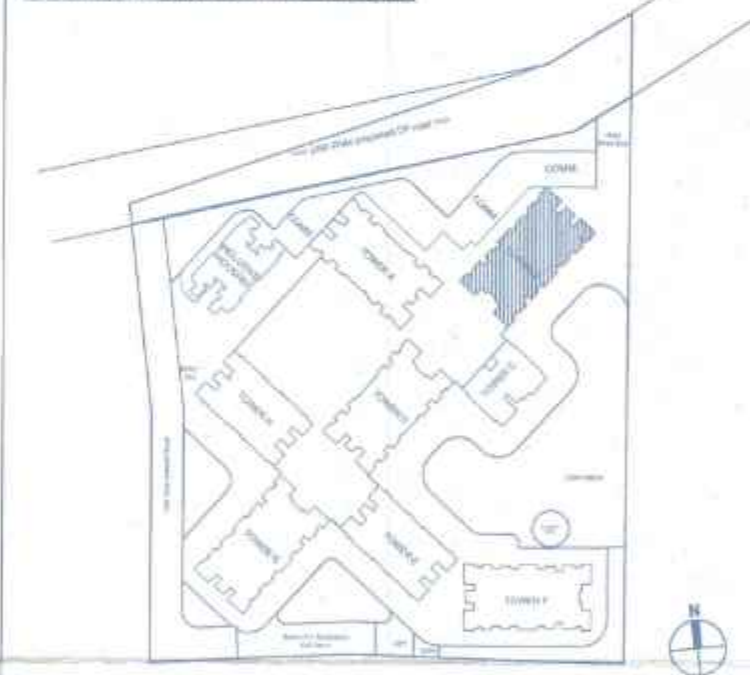

F JOB TITLE / SITE ADDRESS	
PROPOSED BUILDING PERMISSION ON S. NO. 100/1 100/2A/100/2B/100/3/113/2A-2, 100/1 100/2A/100/2B/100/3/113/2A-10 AND 100/1 100/2A/100/2B/100/3/113/2A-6 VILLAGE-TATHAWADE, TAL-MULSHI, PUNE.	
G OWNER NAME AND SIGNATURE	
Infinitely Promoters Pvt. Ltd. Through Vinod K. Goyal	
H ARCHITECT	
Hemant Kulkarni (CA200209235) Arch Shetty (CA201048263)	
FOR PCMC SUBMISSION	
Scale: 1:150 A1 Paper Size Date: 23/03/2024 Sheet: 14 of 15 Project: 224 Drawing: B	