

DATE & STAMP OF APPROVAL

15
40


TOWER - E

Sanctioned No. B.P./Tathawade/22/2026
Subject to conditions mentioned in the
Office Order No.
aven dated 4/13/2026
Pimpri
Date : 4/13/2026



O. C. Signed by
City Engineer


City Engineer
Building Permission Dept.
PCMC., Pimpri, Pune-18.

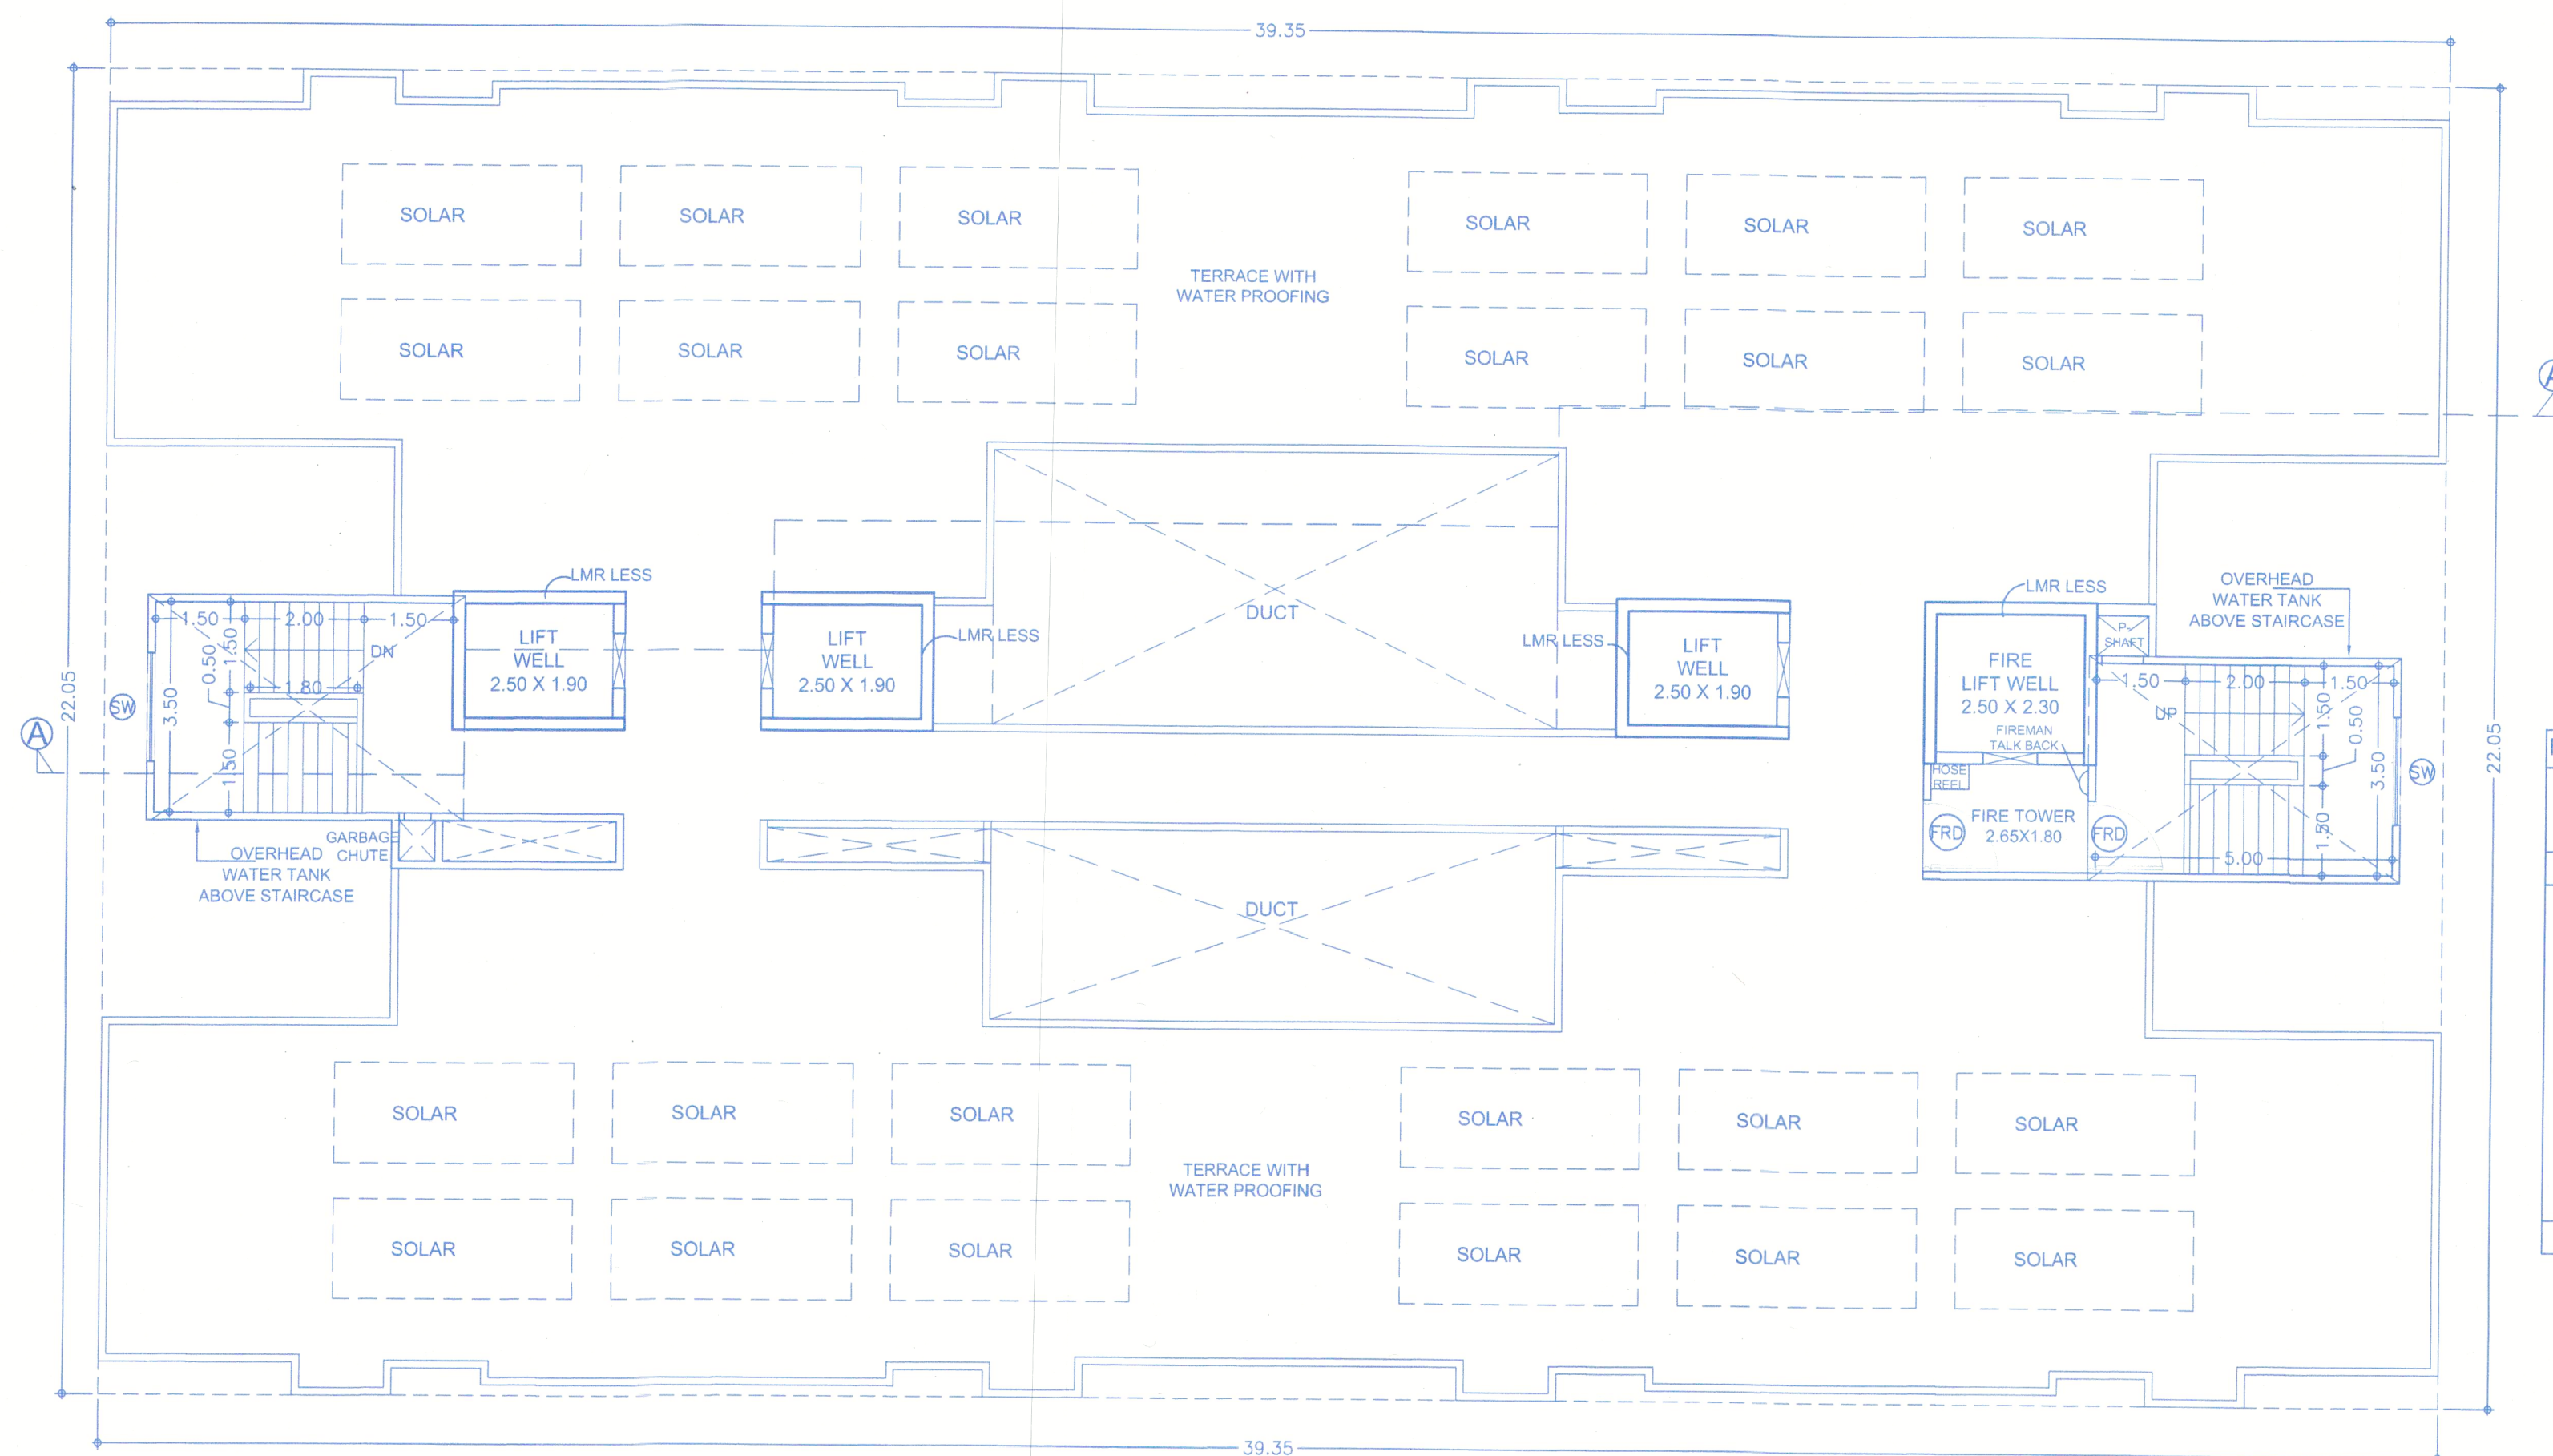

TERRACE FLOOR PLAN


Form of Statement - 3 [Sr. No. 9 (a)]

Bldg. No.	Floor No.	Flat No.	NO. OF TENEMENT	CARPET AREA	AREA OF BALCONY AREA SQ.M.
1	2	3	4	5	6
TOWER - E	8TH, 13TH, 18TH & 23RD	801,1301,1801,2301 802,1302,1802,2302 803,1303,1803,2303 804,1304,1804,2304 805,1305,1805,2305 806,1306,1806,2306 808,1308,1808,2308	28	59.39	6.02
TOTAL			28		

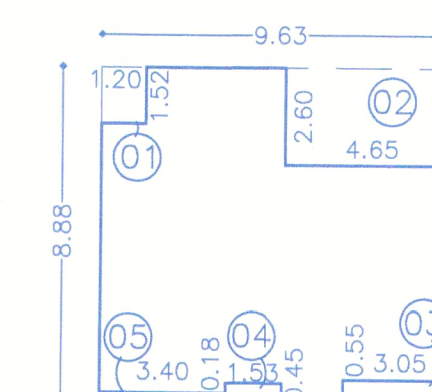


REFUGE AREA CALC. FOR 8TH, 13TH, 18TH & 23RD FLOOR

BLOCK - A :					
A	9.62	X	8.88	X	1 = 85.43
DEDUCTION					
1	1.20	X	1.52	X	1 = 1.82
2	4.65	X	2.60	X	1 = 12.09
3	3.05	X	0.55	X	1 = 1.68
4	1.53	X	0.45	X	1 = 0.69
5	3.40	X	0.18	X	1 = 0.61
TOTAL					
TOTAL B/UP AREA					
85.43			16.89		SQ.M.
					68.53

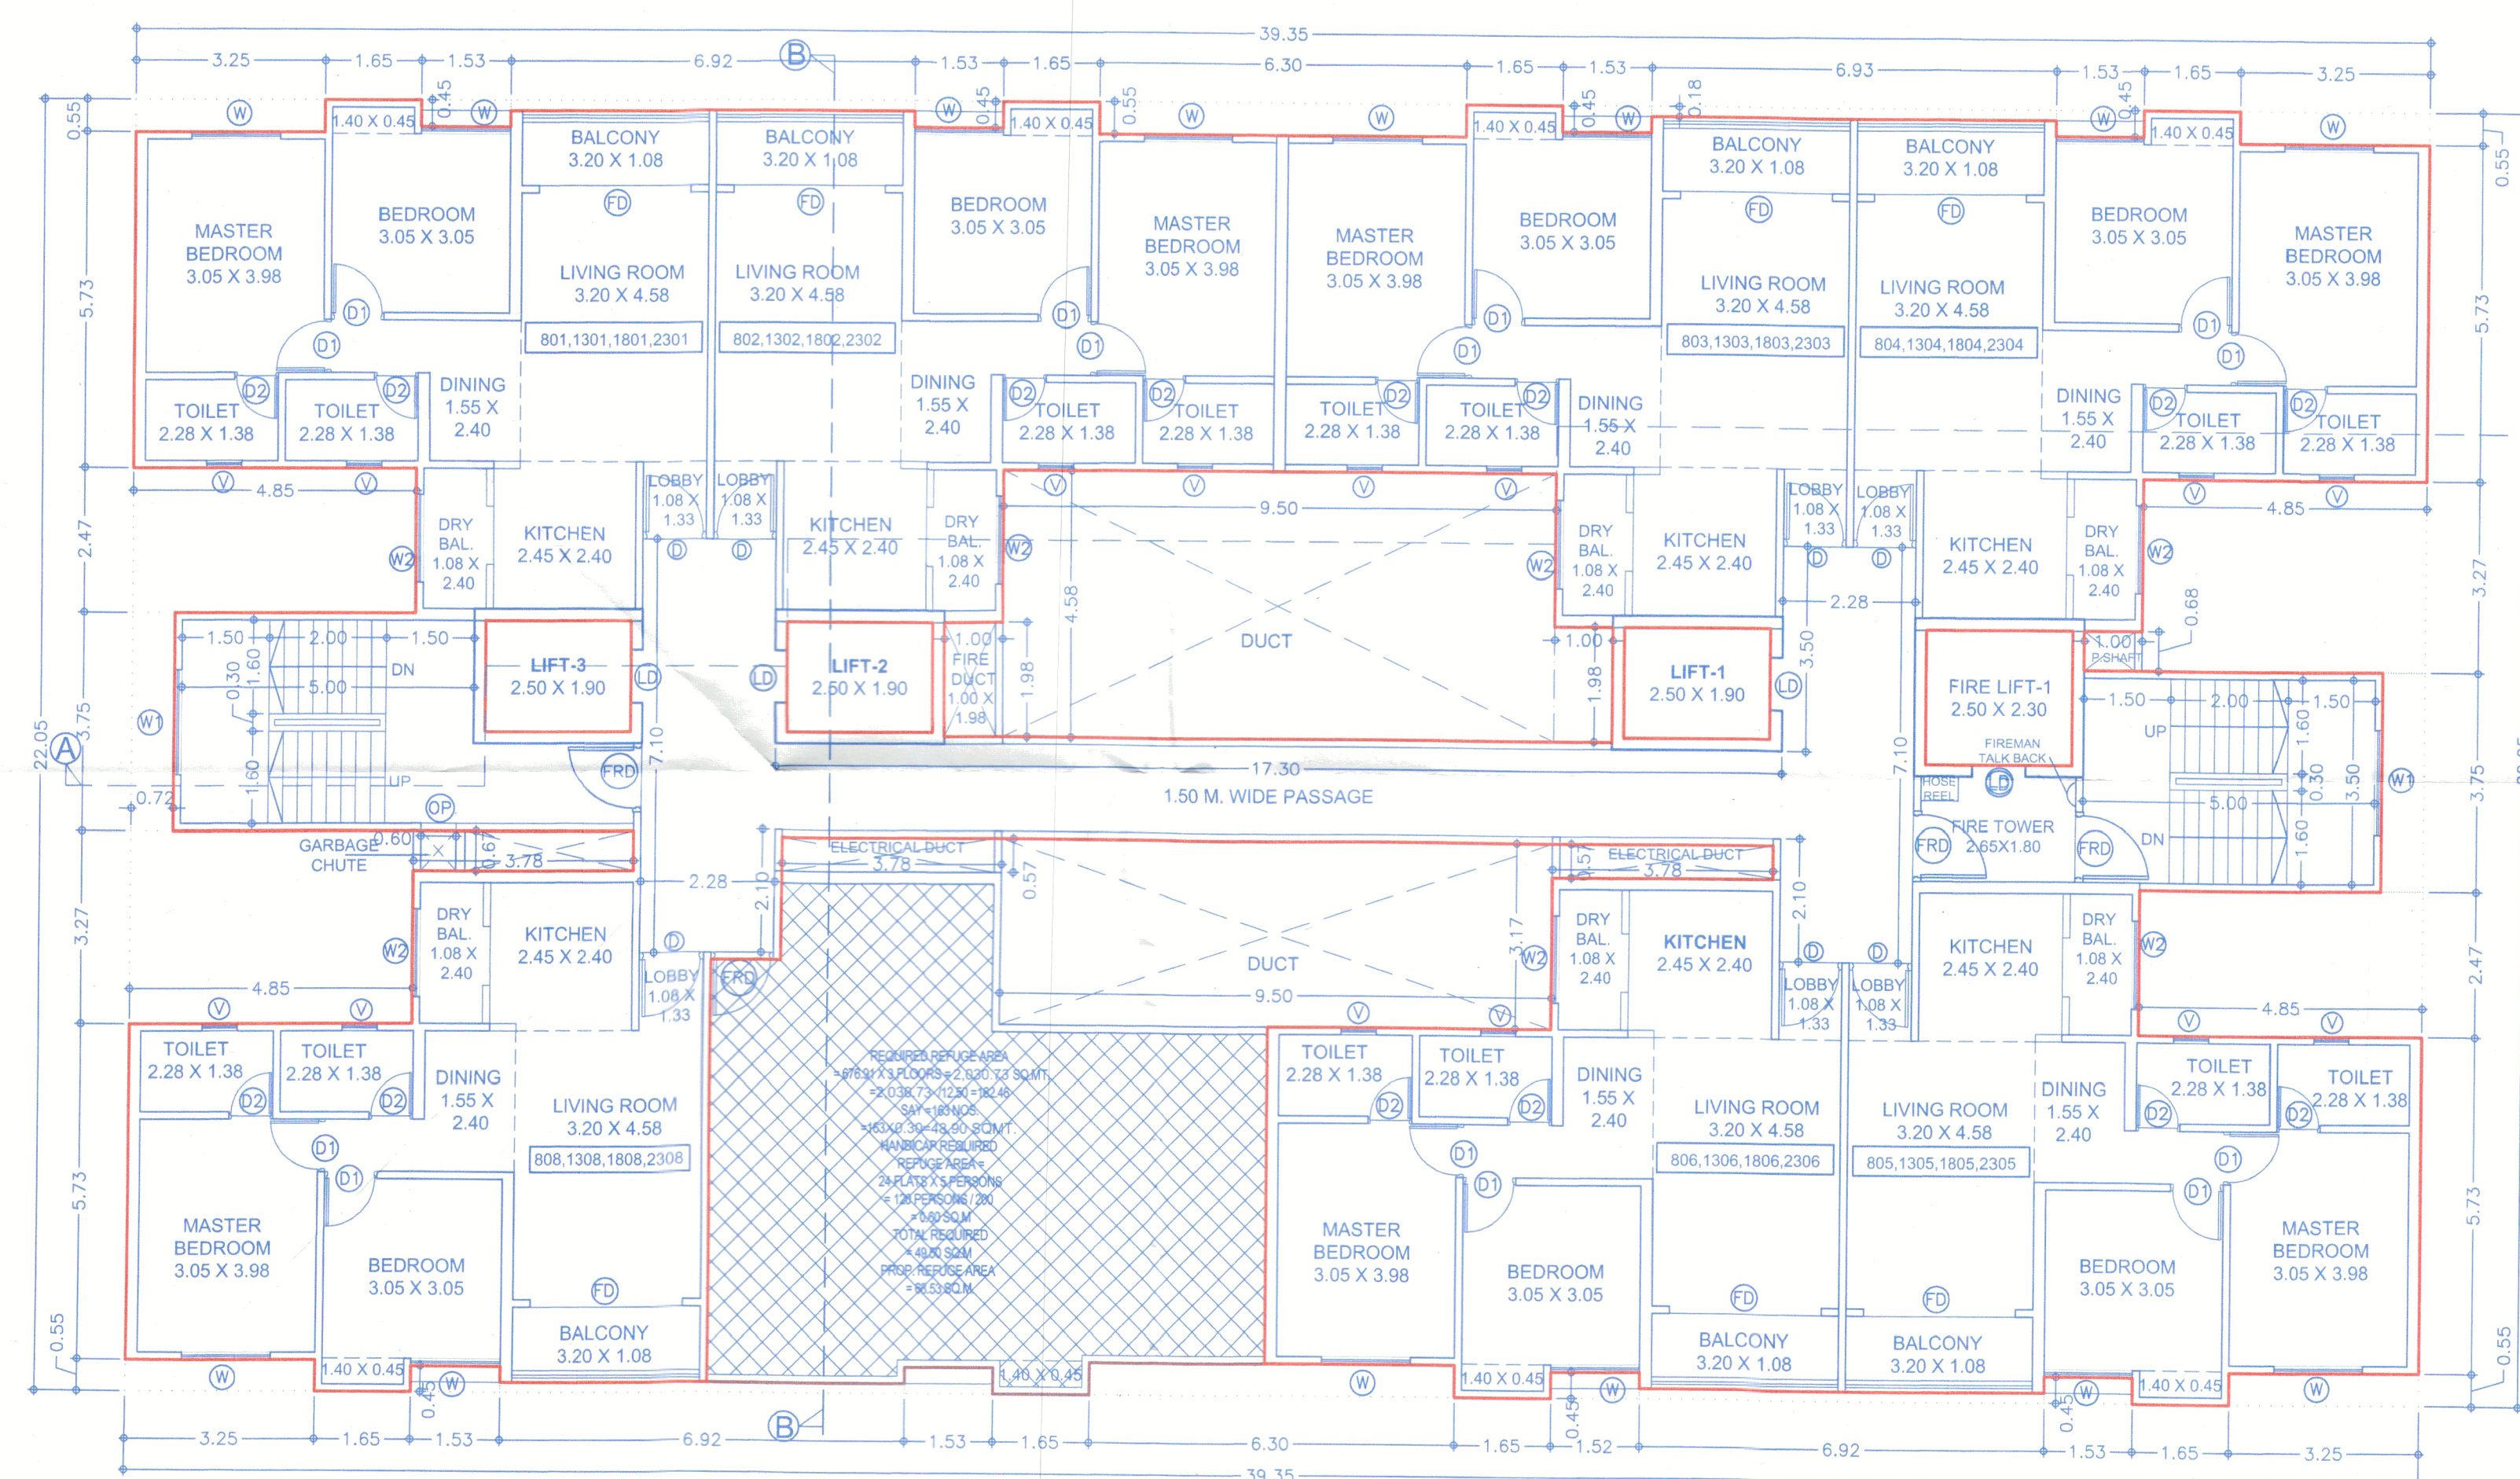

TYPICAL 8TH, 13TH, 18TH & 23RD FLOOR PLAN

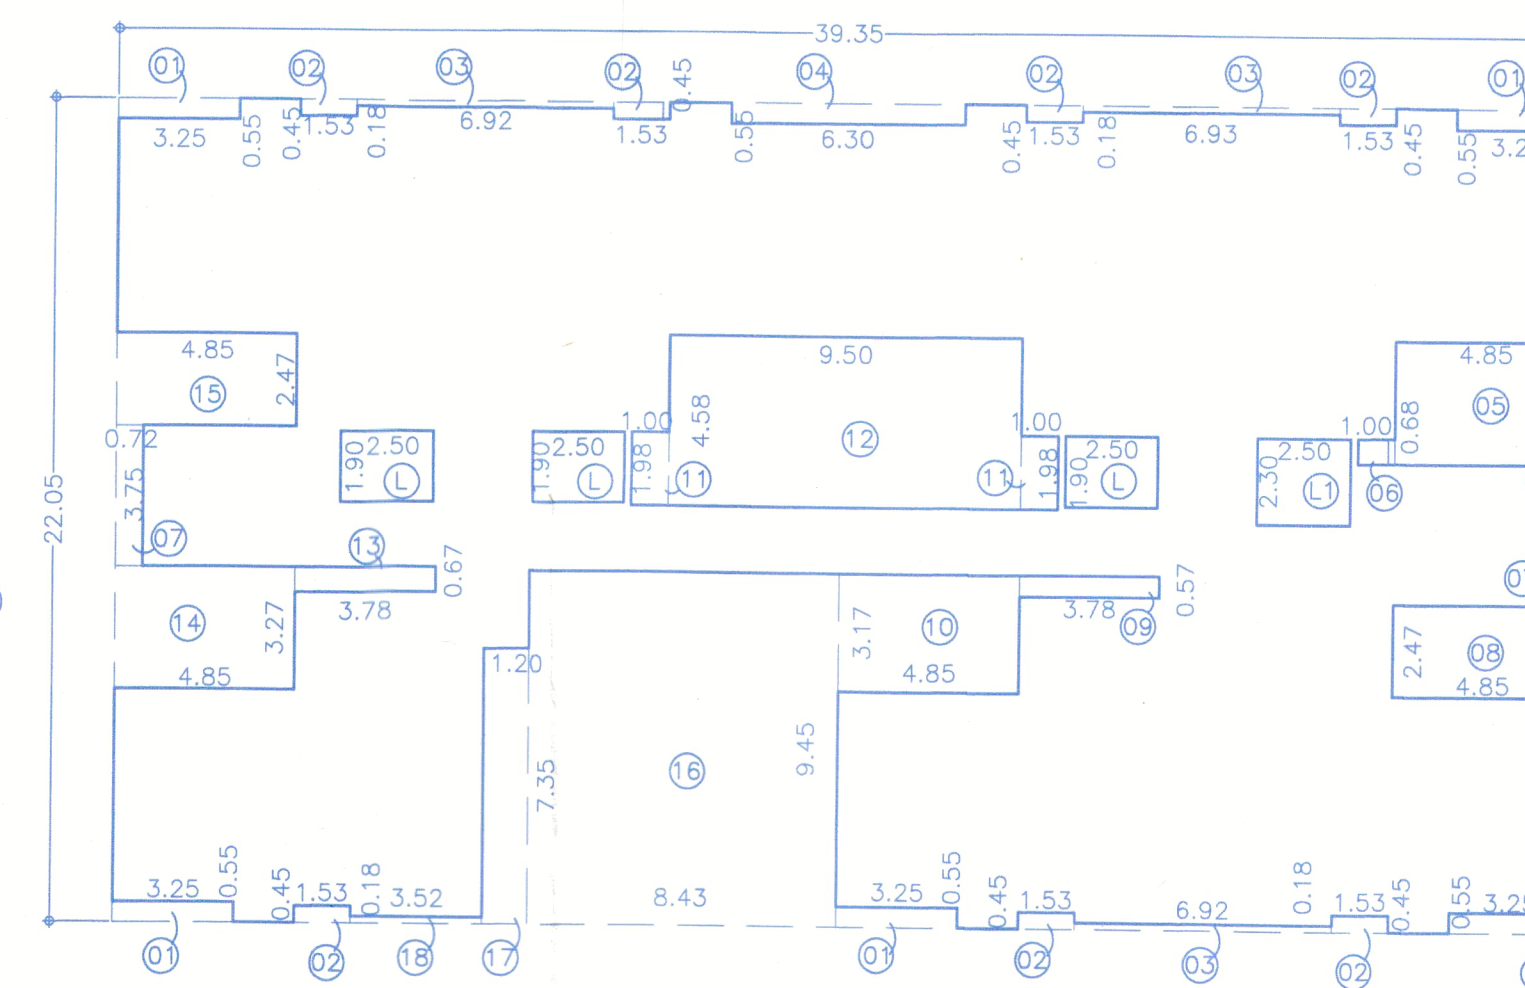AREA KEY PLAN FOR TYPICAL 8TH, 13TH, 18TH & 23RD FLOOR
SCALE: 1:200

B/UP AREA CALC. FOR TYPICAL 8TH, 13TH, 18TH & 23RD FLOOR.

BLOCK - A :					
A	39.35	X	22.05	X	1 = 867.67
DEDUCTION					
1	3.25	X	0.55	X	5 = 8.94
2	1.53	X	0.45	X	7 = 4.82
3	6.92	X	0.18	X	3 = 3.74
4	6.30	X	0.55	X	1 = 3.47
5	4.85	X	3.27	X	1 = 15.86
6	1.00	X	0.68	X	1 = 0.68
7	0.72	X	3.75	X	2 = 5.40
8	4.85	X	2.47	X	1 = 11.98
9	3.78	X	0.57	X	1 = 2.15
10	4.85	X	3.17	X	1 = 15.37
11	1.00	X	1.98	X	2 = 3.96
12	9.50	X	4.58	X	1 = 43.51
13	3.78	X	0.67	X	1 = 2.53
14	4.85	X	3.27	X	1 = 15.86
15	4.85	X	2.47	X	1 = 11.98
16	8.425	X	9.45	X	1 = 79.62
17	1.20	X	7.35	X	1 = 8.82
18	3.52	X	0.18	X	1 = 0.63
L	2.50	X	1.90	X	3 = 14.25
L1	2.50	X	2.30	X	1 = 5.75
TOTAL					
TOTAL B/UP AREA					
867.67			259.32		SQ.M.
					608.35

BUILDING LAYOUT KEY PLAN



F JOB TITLE / SITE ADDRESS

PROPOSED BUILDING PERMISSION ON S. NO. 100/1 100/2A/100/2B/100/3/113/2A-2, 100/1 100/2A/100/2B/100/3/113/2A-10 AND 100/1 100/2A/100/2B/100/3/113/2A-6 VILLAGE-TATHAWADE, TAL-MULSHI, PUNE.

G OWNER NAME AND SIGNATURE

Owner's Name
Infinity Promoters Pvt. Ltd.
Through Vineet K. Goyal

Owner's Sign
[Signature]

H ARCHITECT

Architect's Name
Hrishikesh Kulkarni : CA/2002/29235
Amit Shetty : CA/2010/48283

Architect's Sign
[Signature]



FLOOR PLAN & CALCULATIONS

Scale
1:100
at
A1-Paper Size

Drawn by
Kailas P.
2970

Checked by
Amit S.
225

Date
10/02/2026
Revision
A

FOR P.C.M.C. REVISED SANCTION