


Sanctioned No. B.P./Tathawade/400/2026
Subject to conditions mentioned in the
Office Order No.
dated 31/03/2026
Pimpri
Date 31/03/2026




O. C. Signed by
City Engineer


For City Engineer
Building Permission Dept.
PCMC, Pimpri, Pune-18

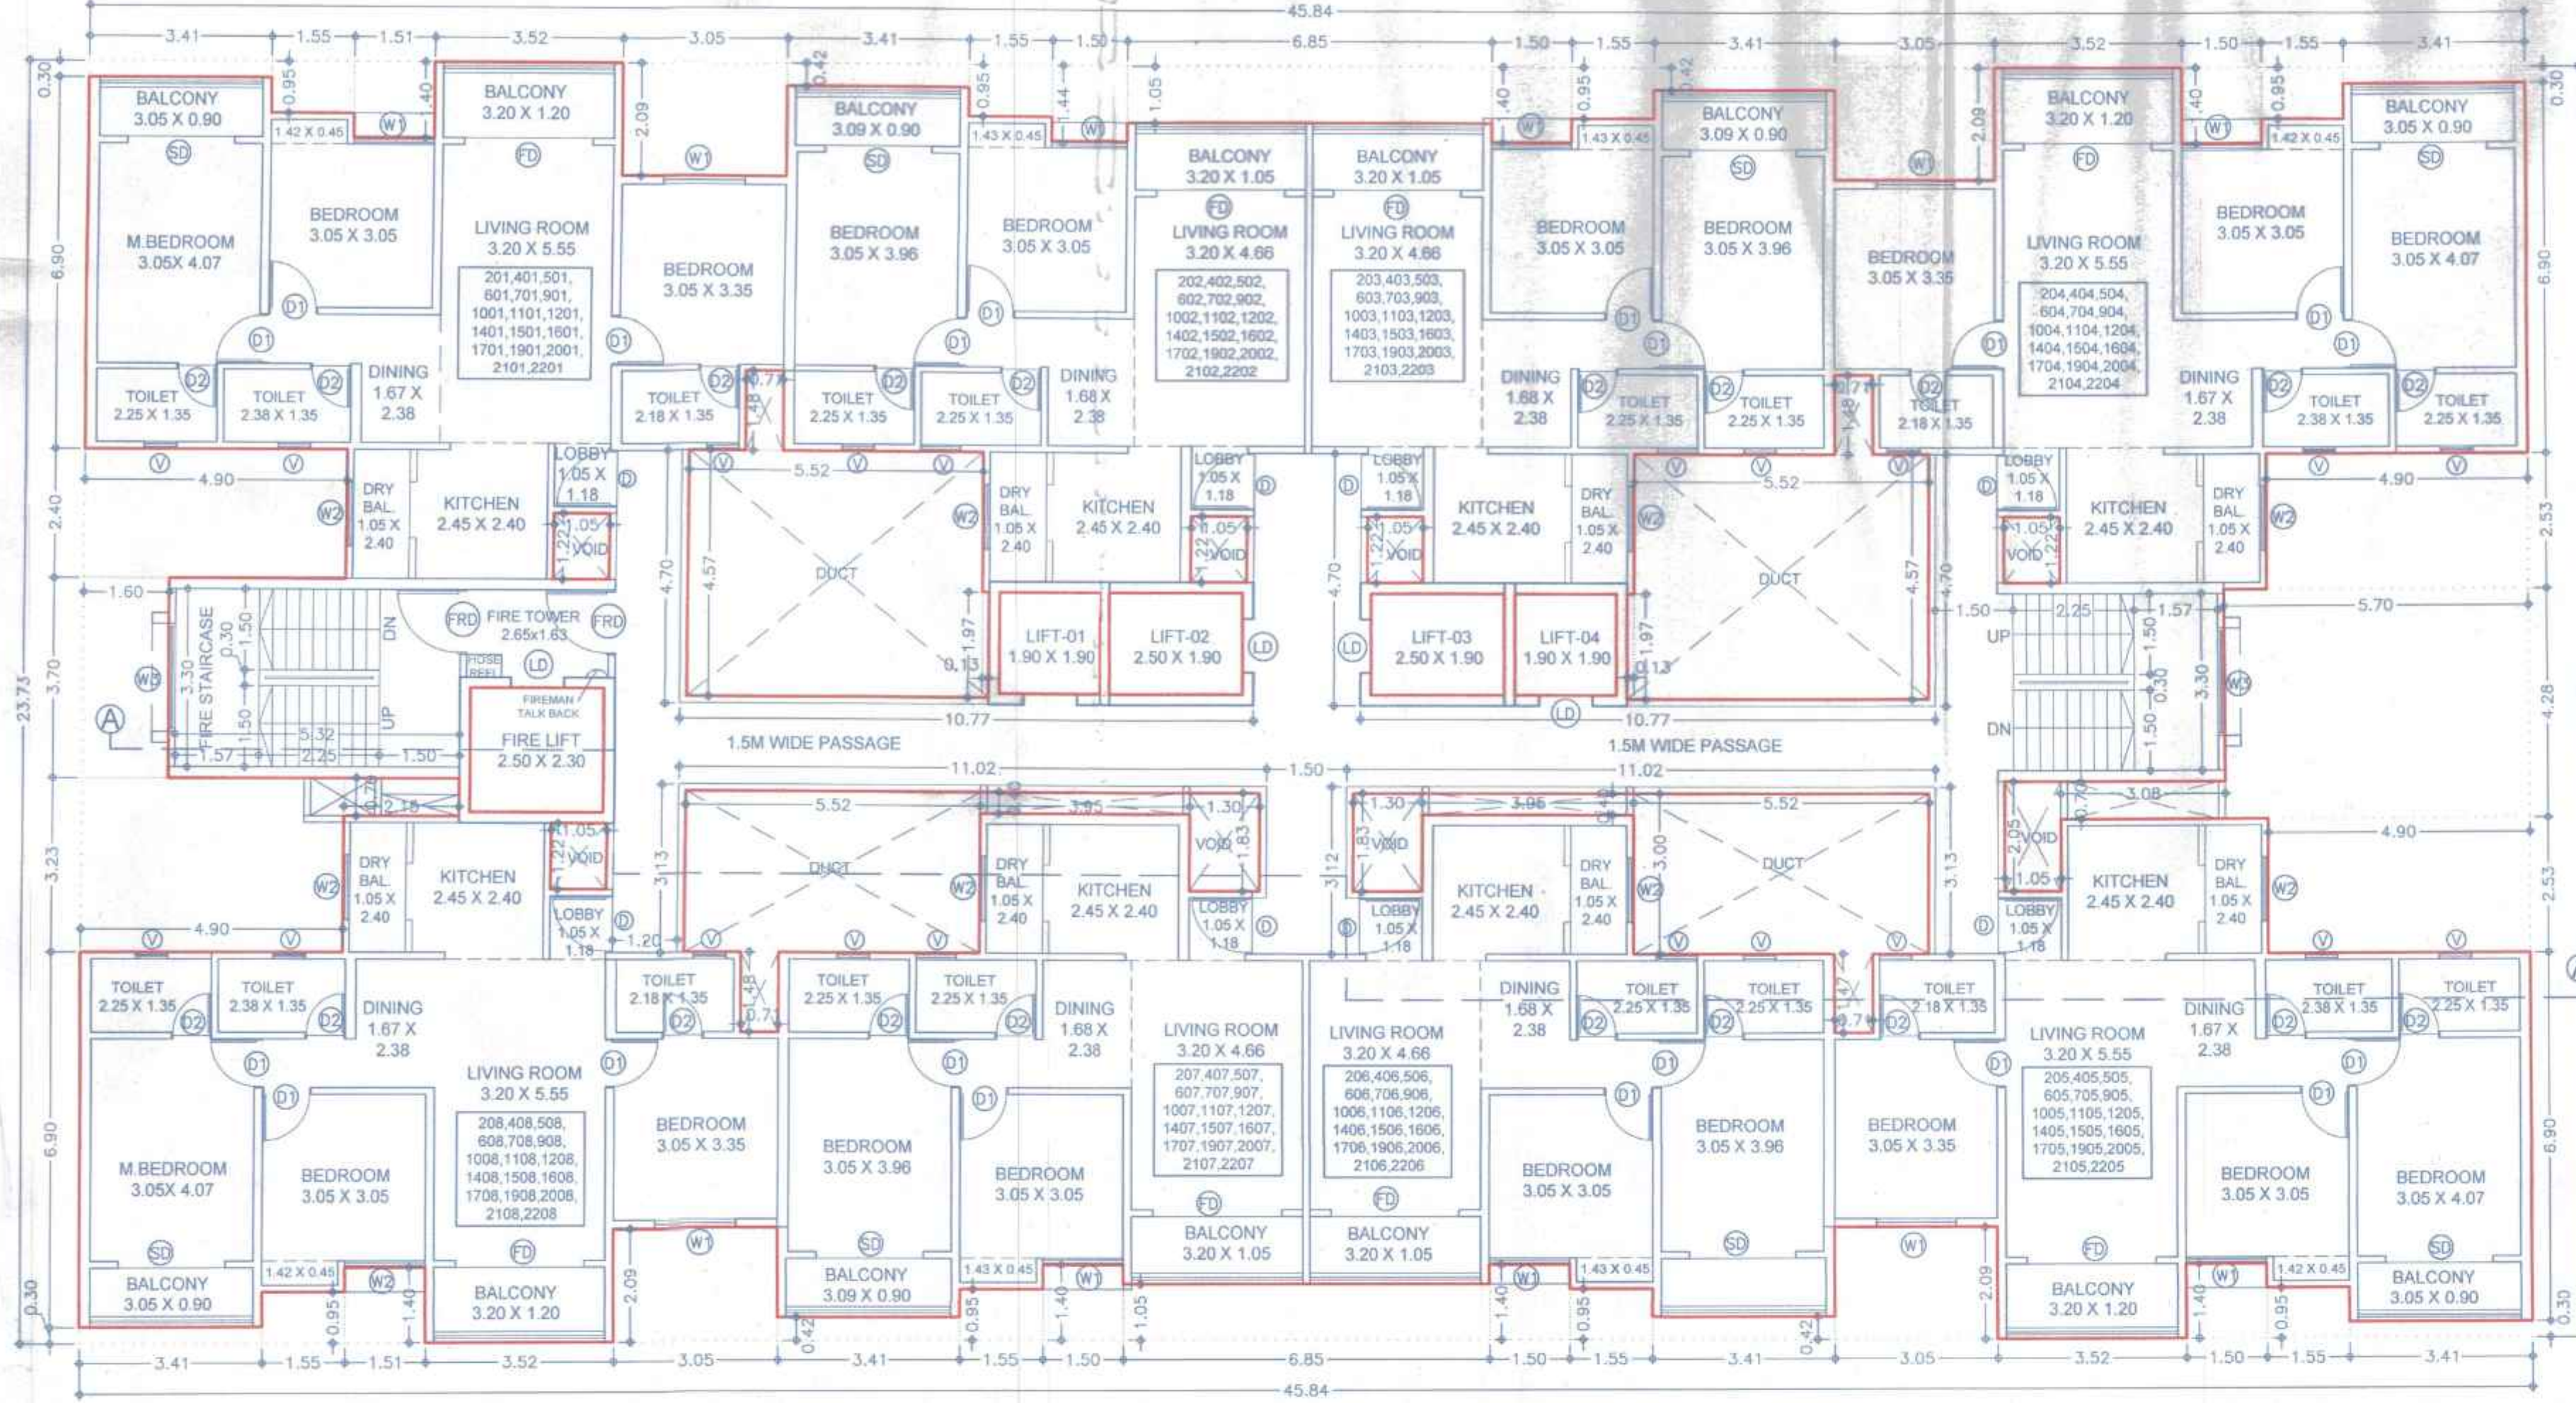

TYPICAL 2ND, 4TH, 5TH, 6TH, 7TH, 9TH, 10TH, 11TH, 12TH,
14TH, 15TH, 16TH, 17TH, 19TH, 20TH, 21ST, 22ND FLOOR PLAN

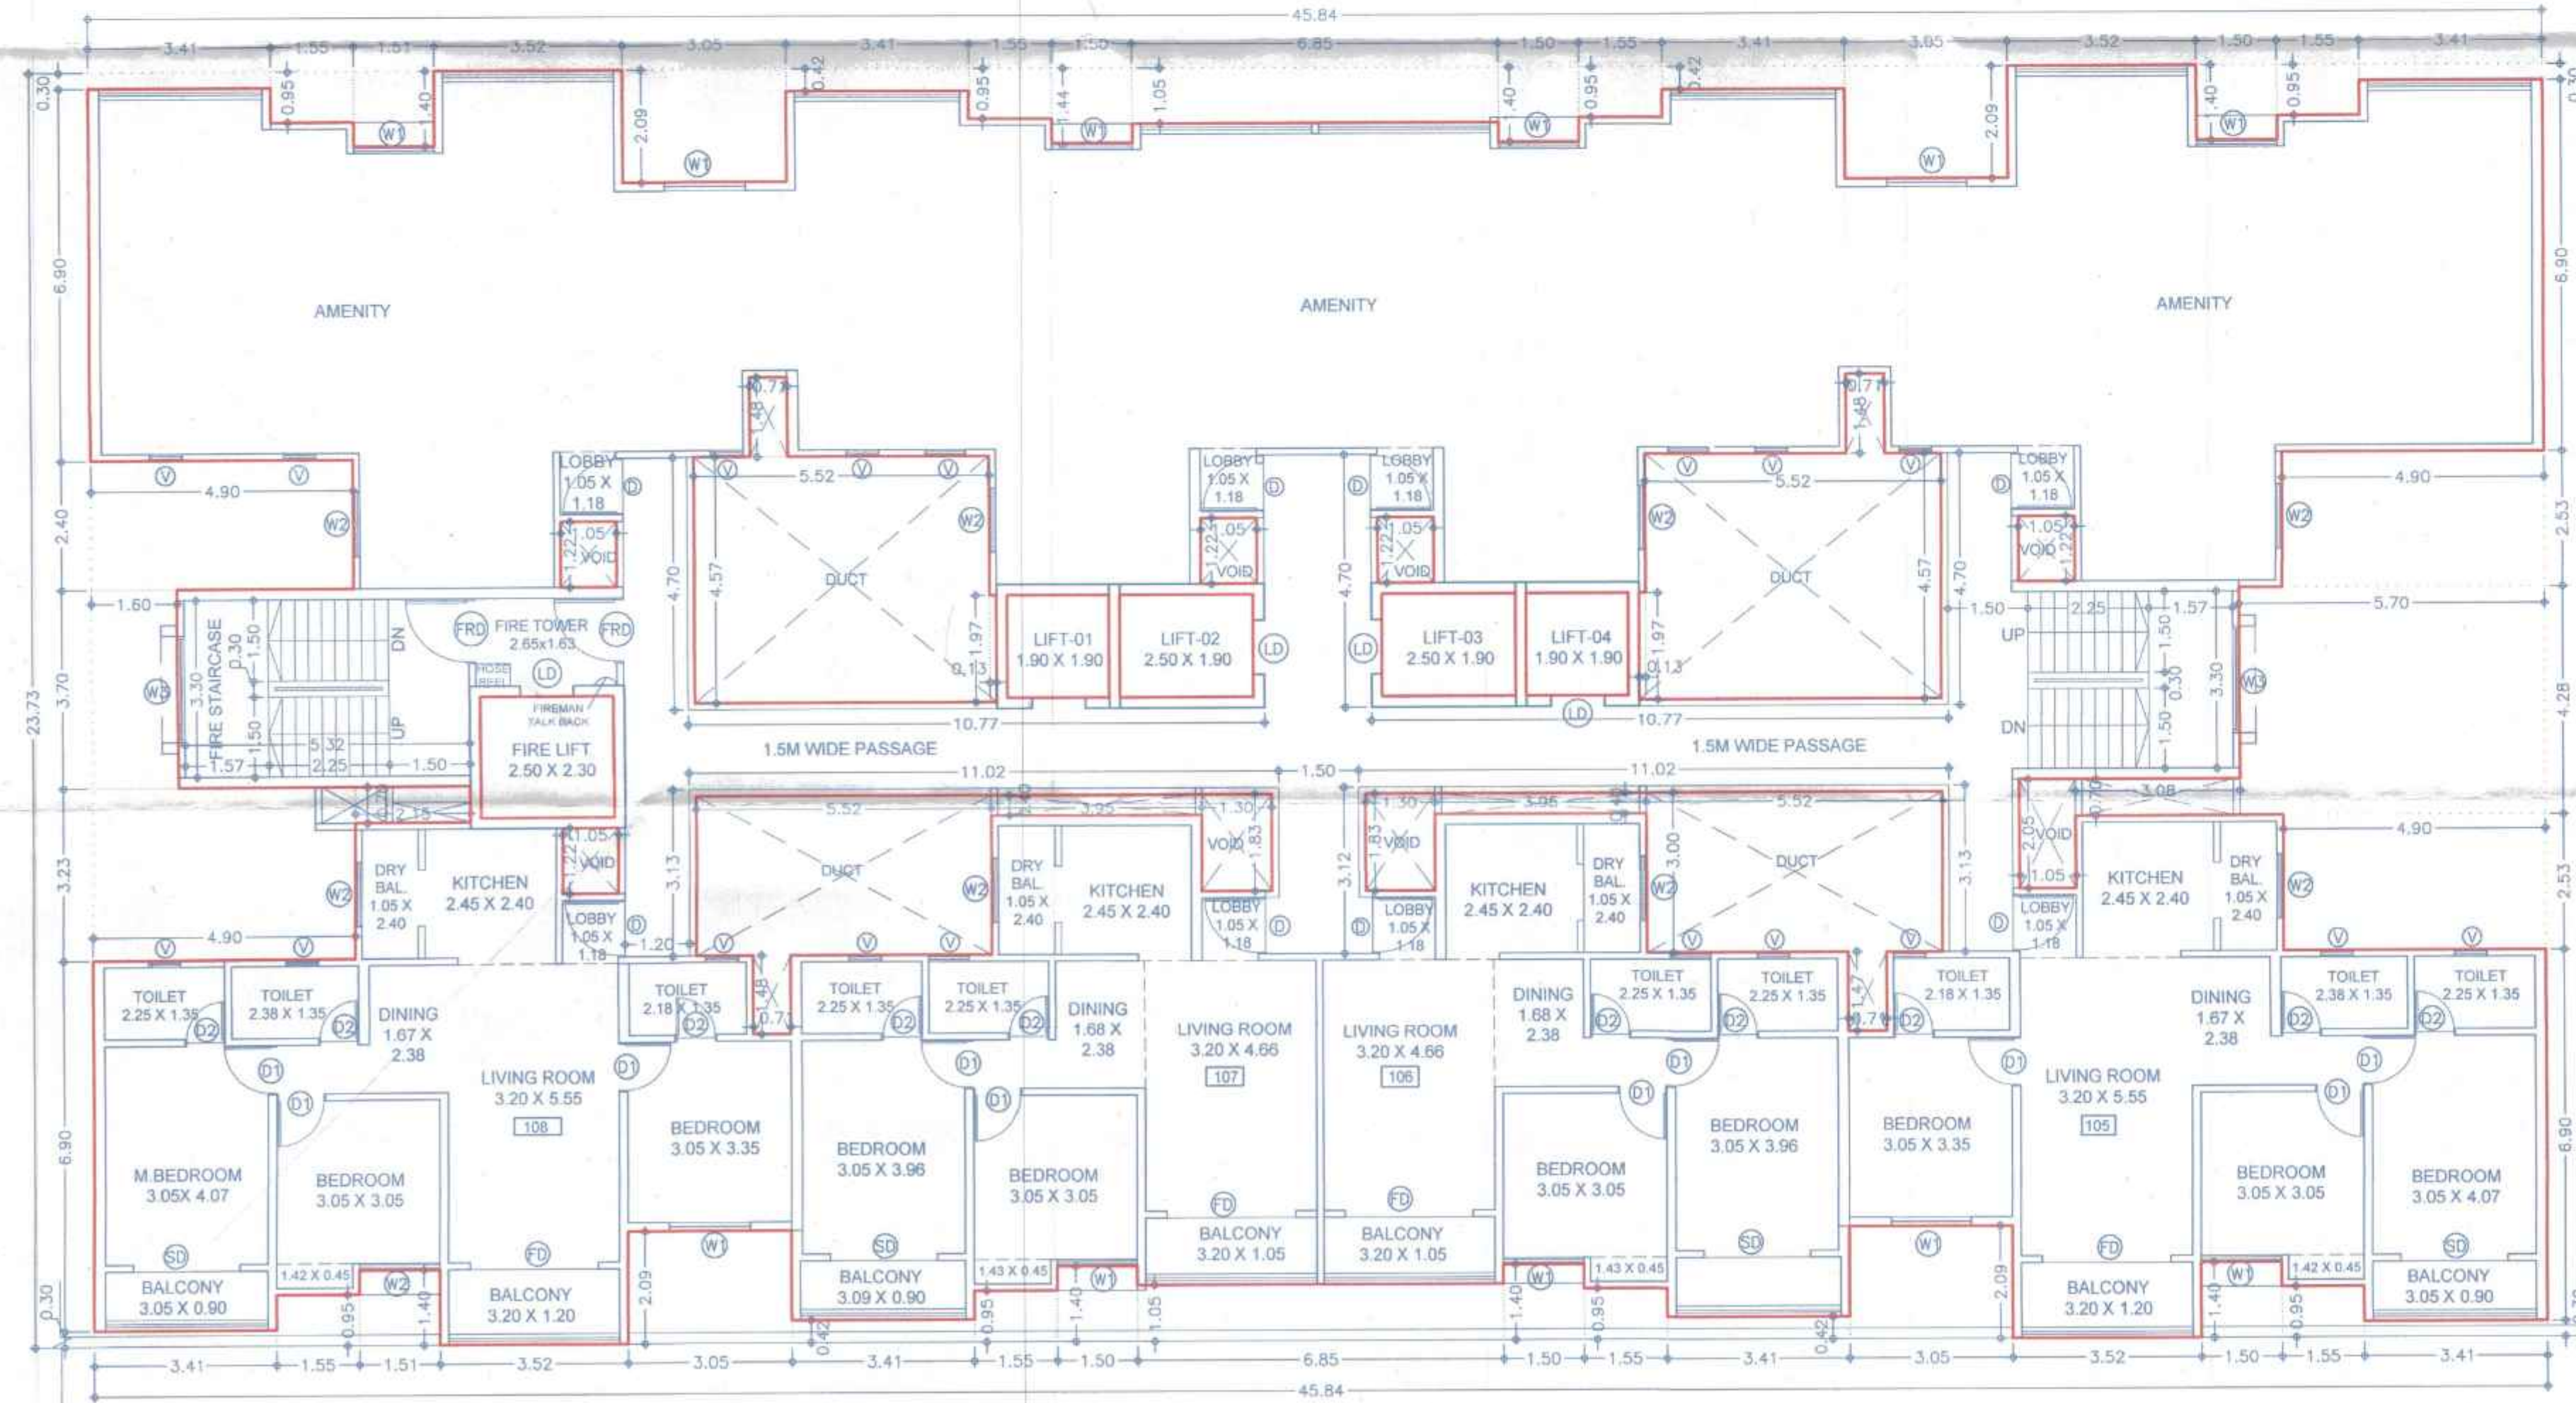

1ST FLOOR PLAN

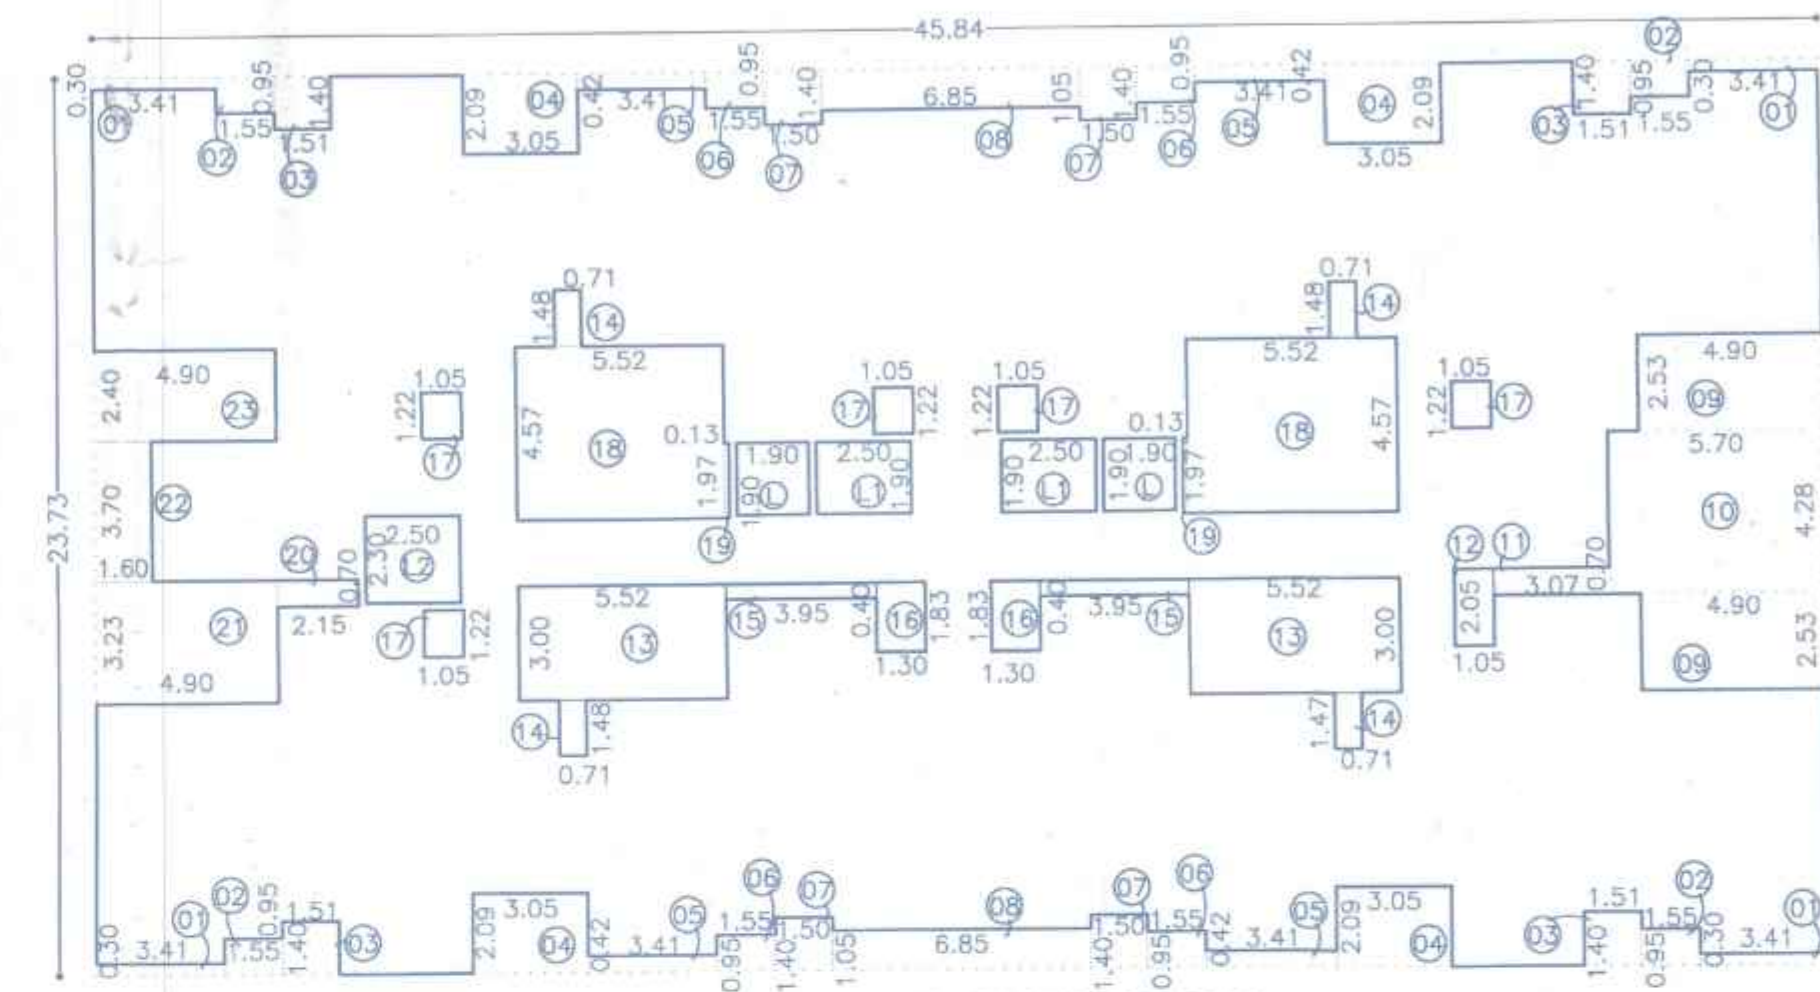


AREA KEY PLAN FOR TYPICAL 1ST, 2ND, 4TH TO 7TH, 9TH TO 12TH, 14TH TO 17TH, 19TH TO 22ND FLOOR.
SCALE: 1:200

B/UP AREA CALC. FOR TYPICAL 1ST, 2ND,
4TH TO 7TH, 9TH TO 12TH, 14TH TO
17TH, 19TH & 22ND FLOOR.

BLOCK-A :									
A	45.84	X	23.73	X	1	=	1087.78		
DEDUCTION									
1	3.41	X	0.30	X	4	=	4.09		
2	1.55	X	0.95	X	4	=	5.88		
3	1.51	X	1.40	X	4	=	8.46		
4	3.05	X	2.09	X	4	=	25.60		
5	3.41	X	0.42	X	4	=	5.73		
6	1.55	X	0.95	X	4	=	5.88		
7	1.50	X	1.40	X	4	=	8.40		
8	6.85	X	1.05	X	2	=	14.38		
9	4.90	X	2.53	X	2	=	24.79		
10	5.70	X	4.28	X	1	=	24.40		
11	3.07	X	0.70	X	1	=	2.15		
12	1.05	X	2.05	X	1	=	2.15		
13	5.52	X	3.00	X	2	=	33.12		
14	0.71	X	1.48	X	4	=	4.20		
15	3.95	X	0.40	X	2	=	3.16		
16	1.30	X	1.83	X	2	=	4.76		
17	1.05	X	1.22	X	5	=	6.40		
18	5.52	X	4.57	X	2	=	50.45		
19	0.10	X	1.97	X	2	=	0.39		
20	2.15	X	0.70	X	1	=	1.50		
21	4.90	X	3.23	X	1	=	15.63		
22	1.60	X	3.70	X	1	=	5.92		
23	4.90	X	2.40	X	1	=	11.76		
L	1.90	X	1.90	X	2	=	7.22		
L1	2.50	X	1.90	X	2	=	9.50		
L2	2.50	X	2.30	X	1	=	5.75		
TOTAL							291.81		
TOTAL B/UP AREA							50.00		
1087.78							291.81		795.98

BUILDING LAYOUT KEY PLAN

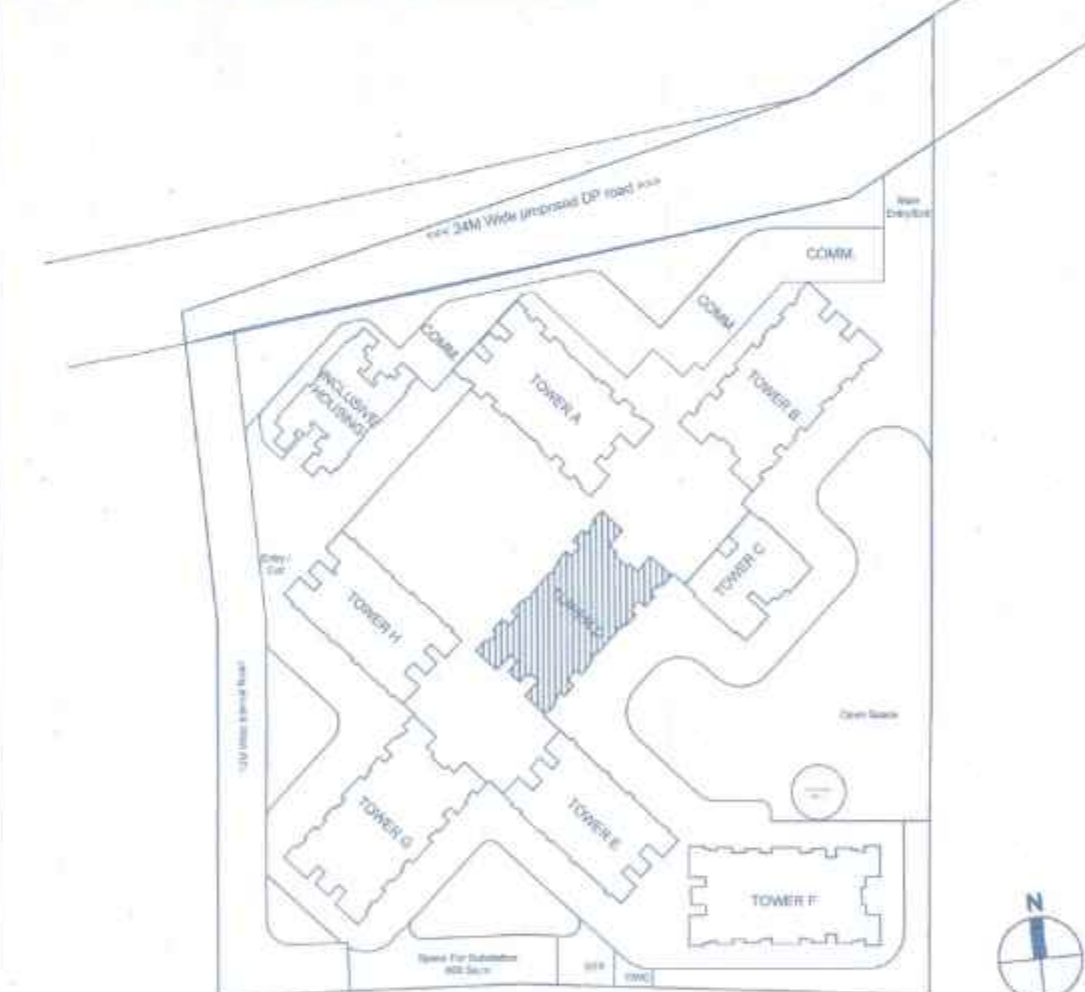

F JOB TITLE / SITE ADDRESS
PROPOSED BUILDING PERMISSION ON S. NO.
100/1 100/2A/100/2B/100/3/113/2A-2, 100/1 100/2A/100/2B/
/100/3/113/2A-10 AND 100/1 100/2A/100/2B/100/3/113/2A-6
VILLAGE-TATHAWADE, TAL-MULSHI, PUNE.

G OWNER NAME AND SIGNATURE
Infinity Promoters Pvt. Ltd.
Through Vineet K. Goyal

H ARCHITECT
Hrishikesh Kulkarni : CA/2002/29235
Amit Shetty : CA/2010/48283

VK:a
architecture
5th Floor, Nextgen Avenue, S. No. 100/1,
C-13, S. No. 2950, S. E. Road Near ICC Trade
Tower, Bahirawadi, Pune-411016.
P : +91 20 6626 8888
E : mail@vkarch.com
W : www.vkarch.com

Drawing Title
FLOOR PLAN & CALCULATIONS
Scale
1:100
at
A1-Paper Size
Drawn by
Kailas P.
Checked by
Amit S.
Date
23/03/2026
Revision
B
FOR PCMC SUBMISSION