




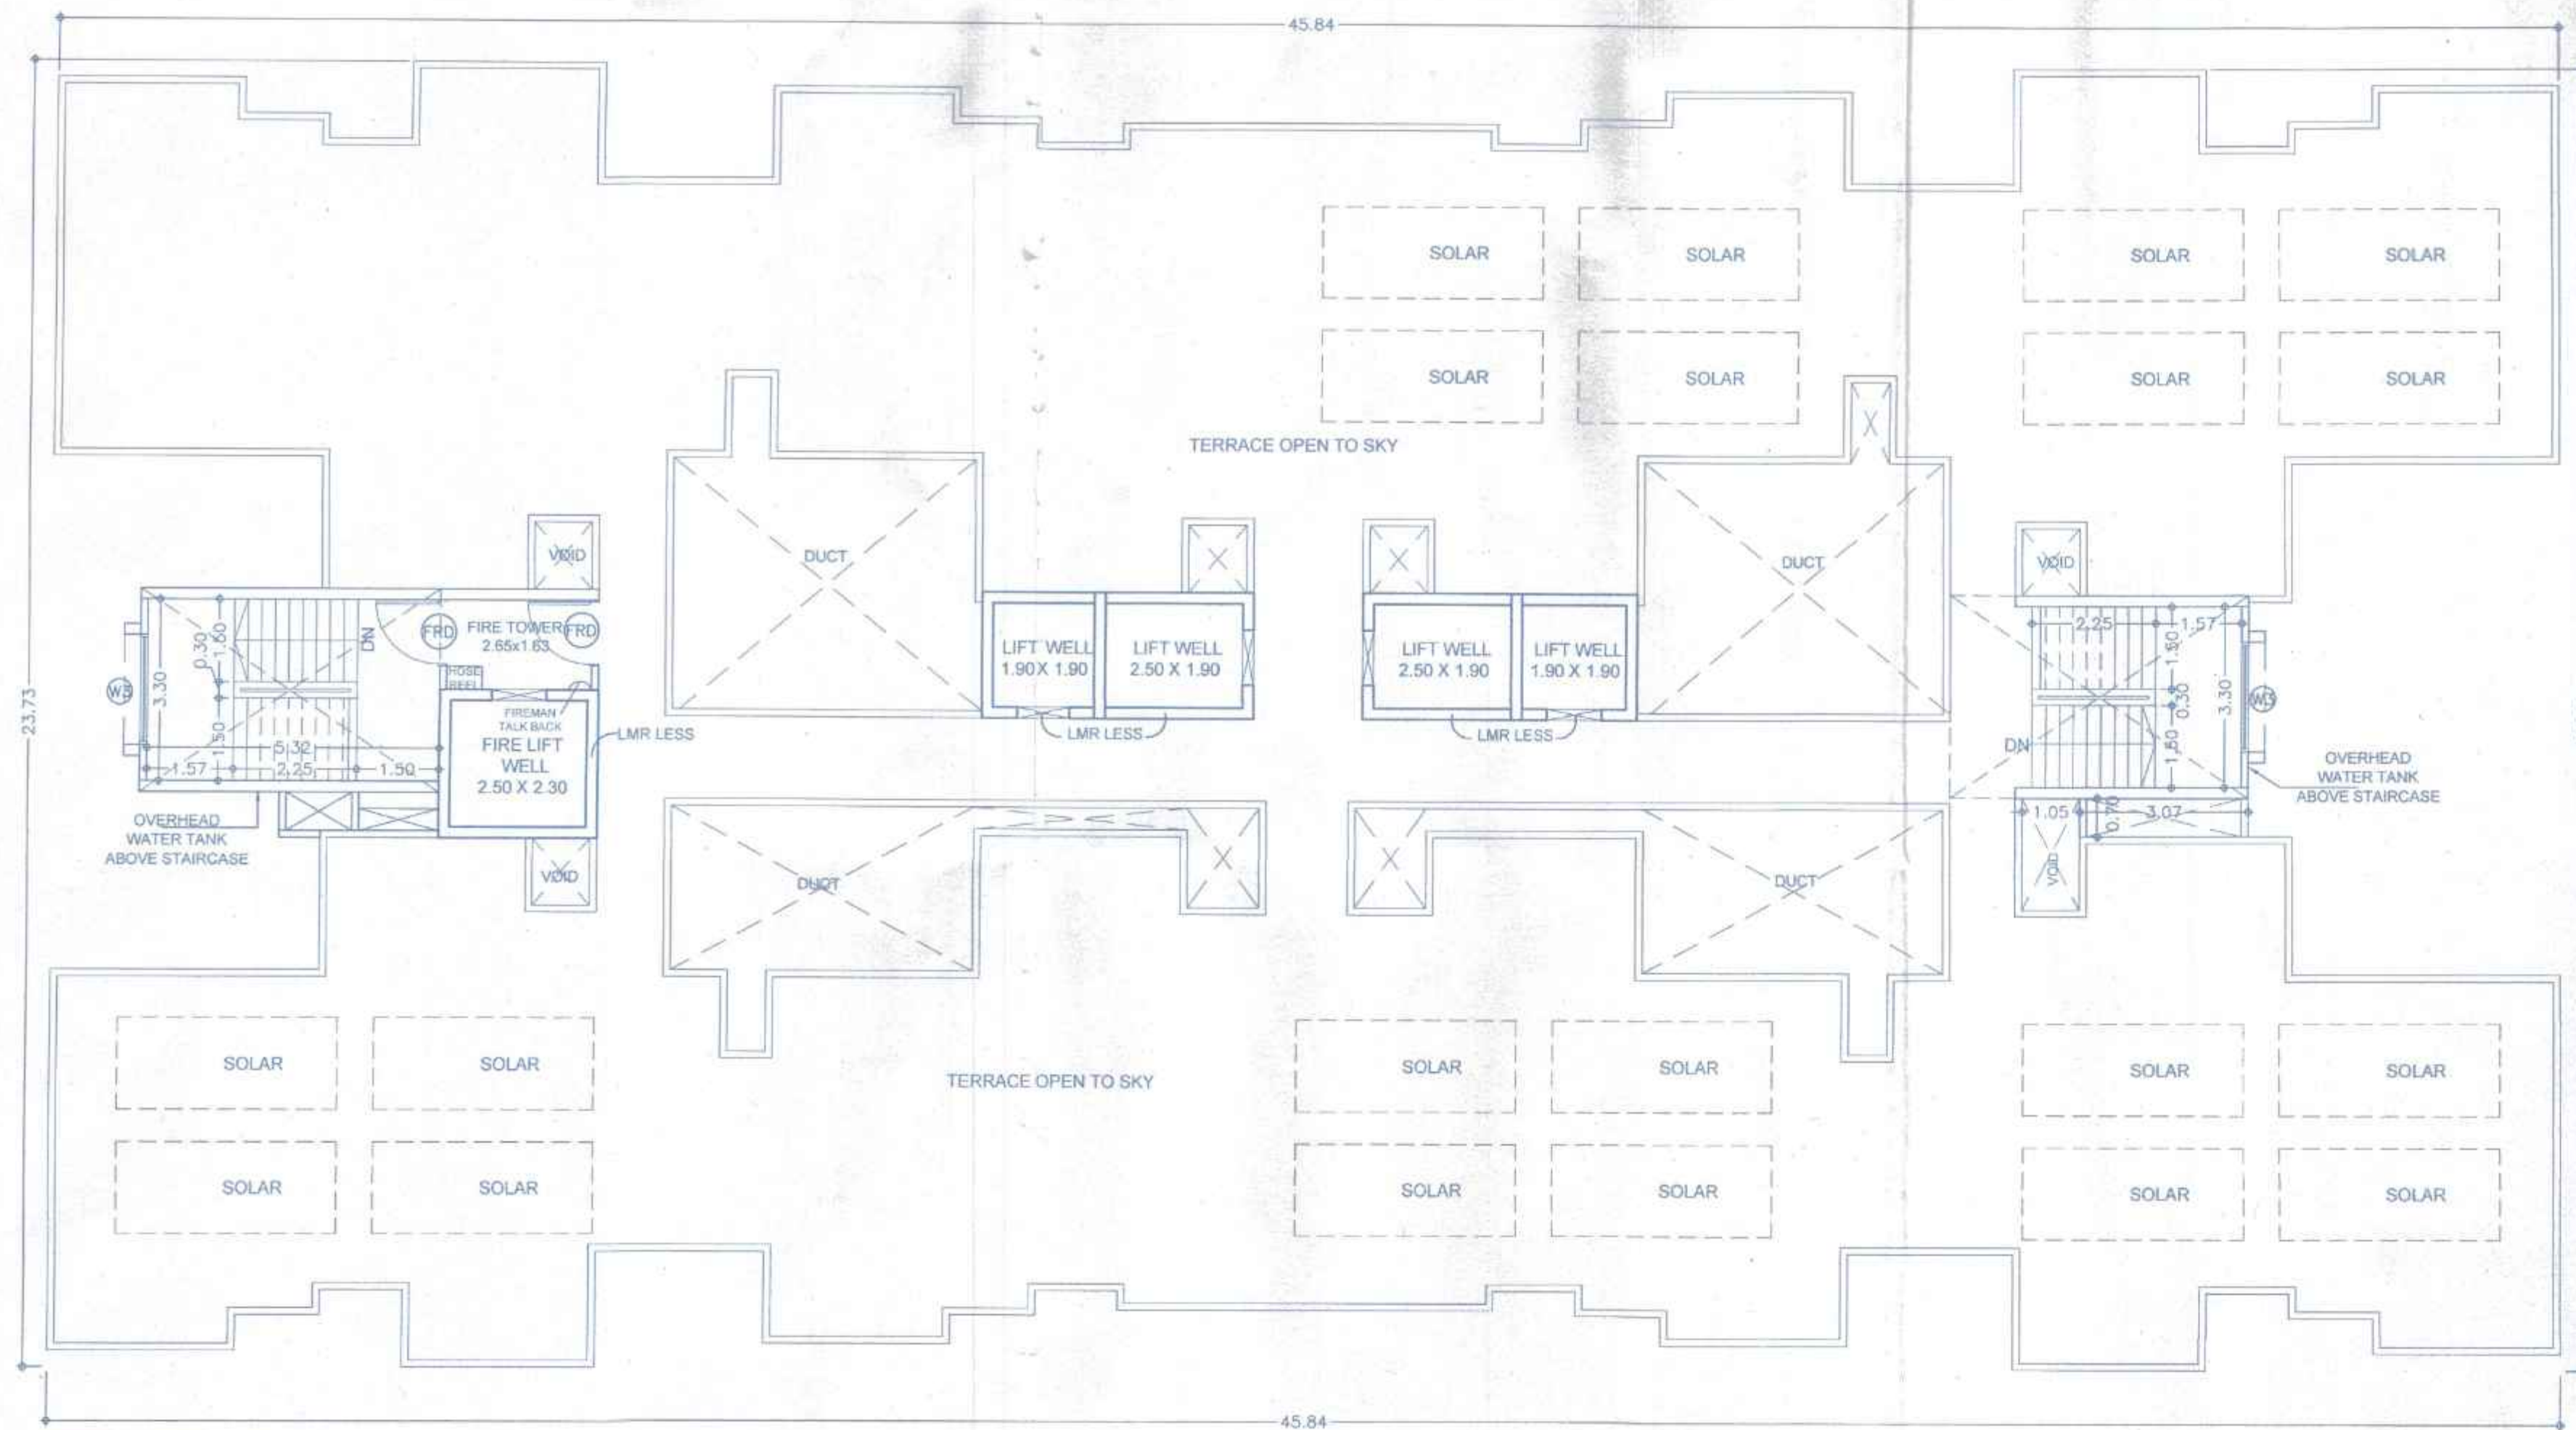

TERRACE FLOOR PLAN

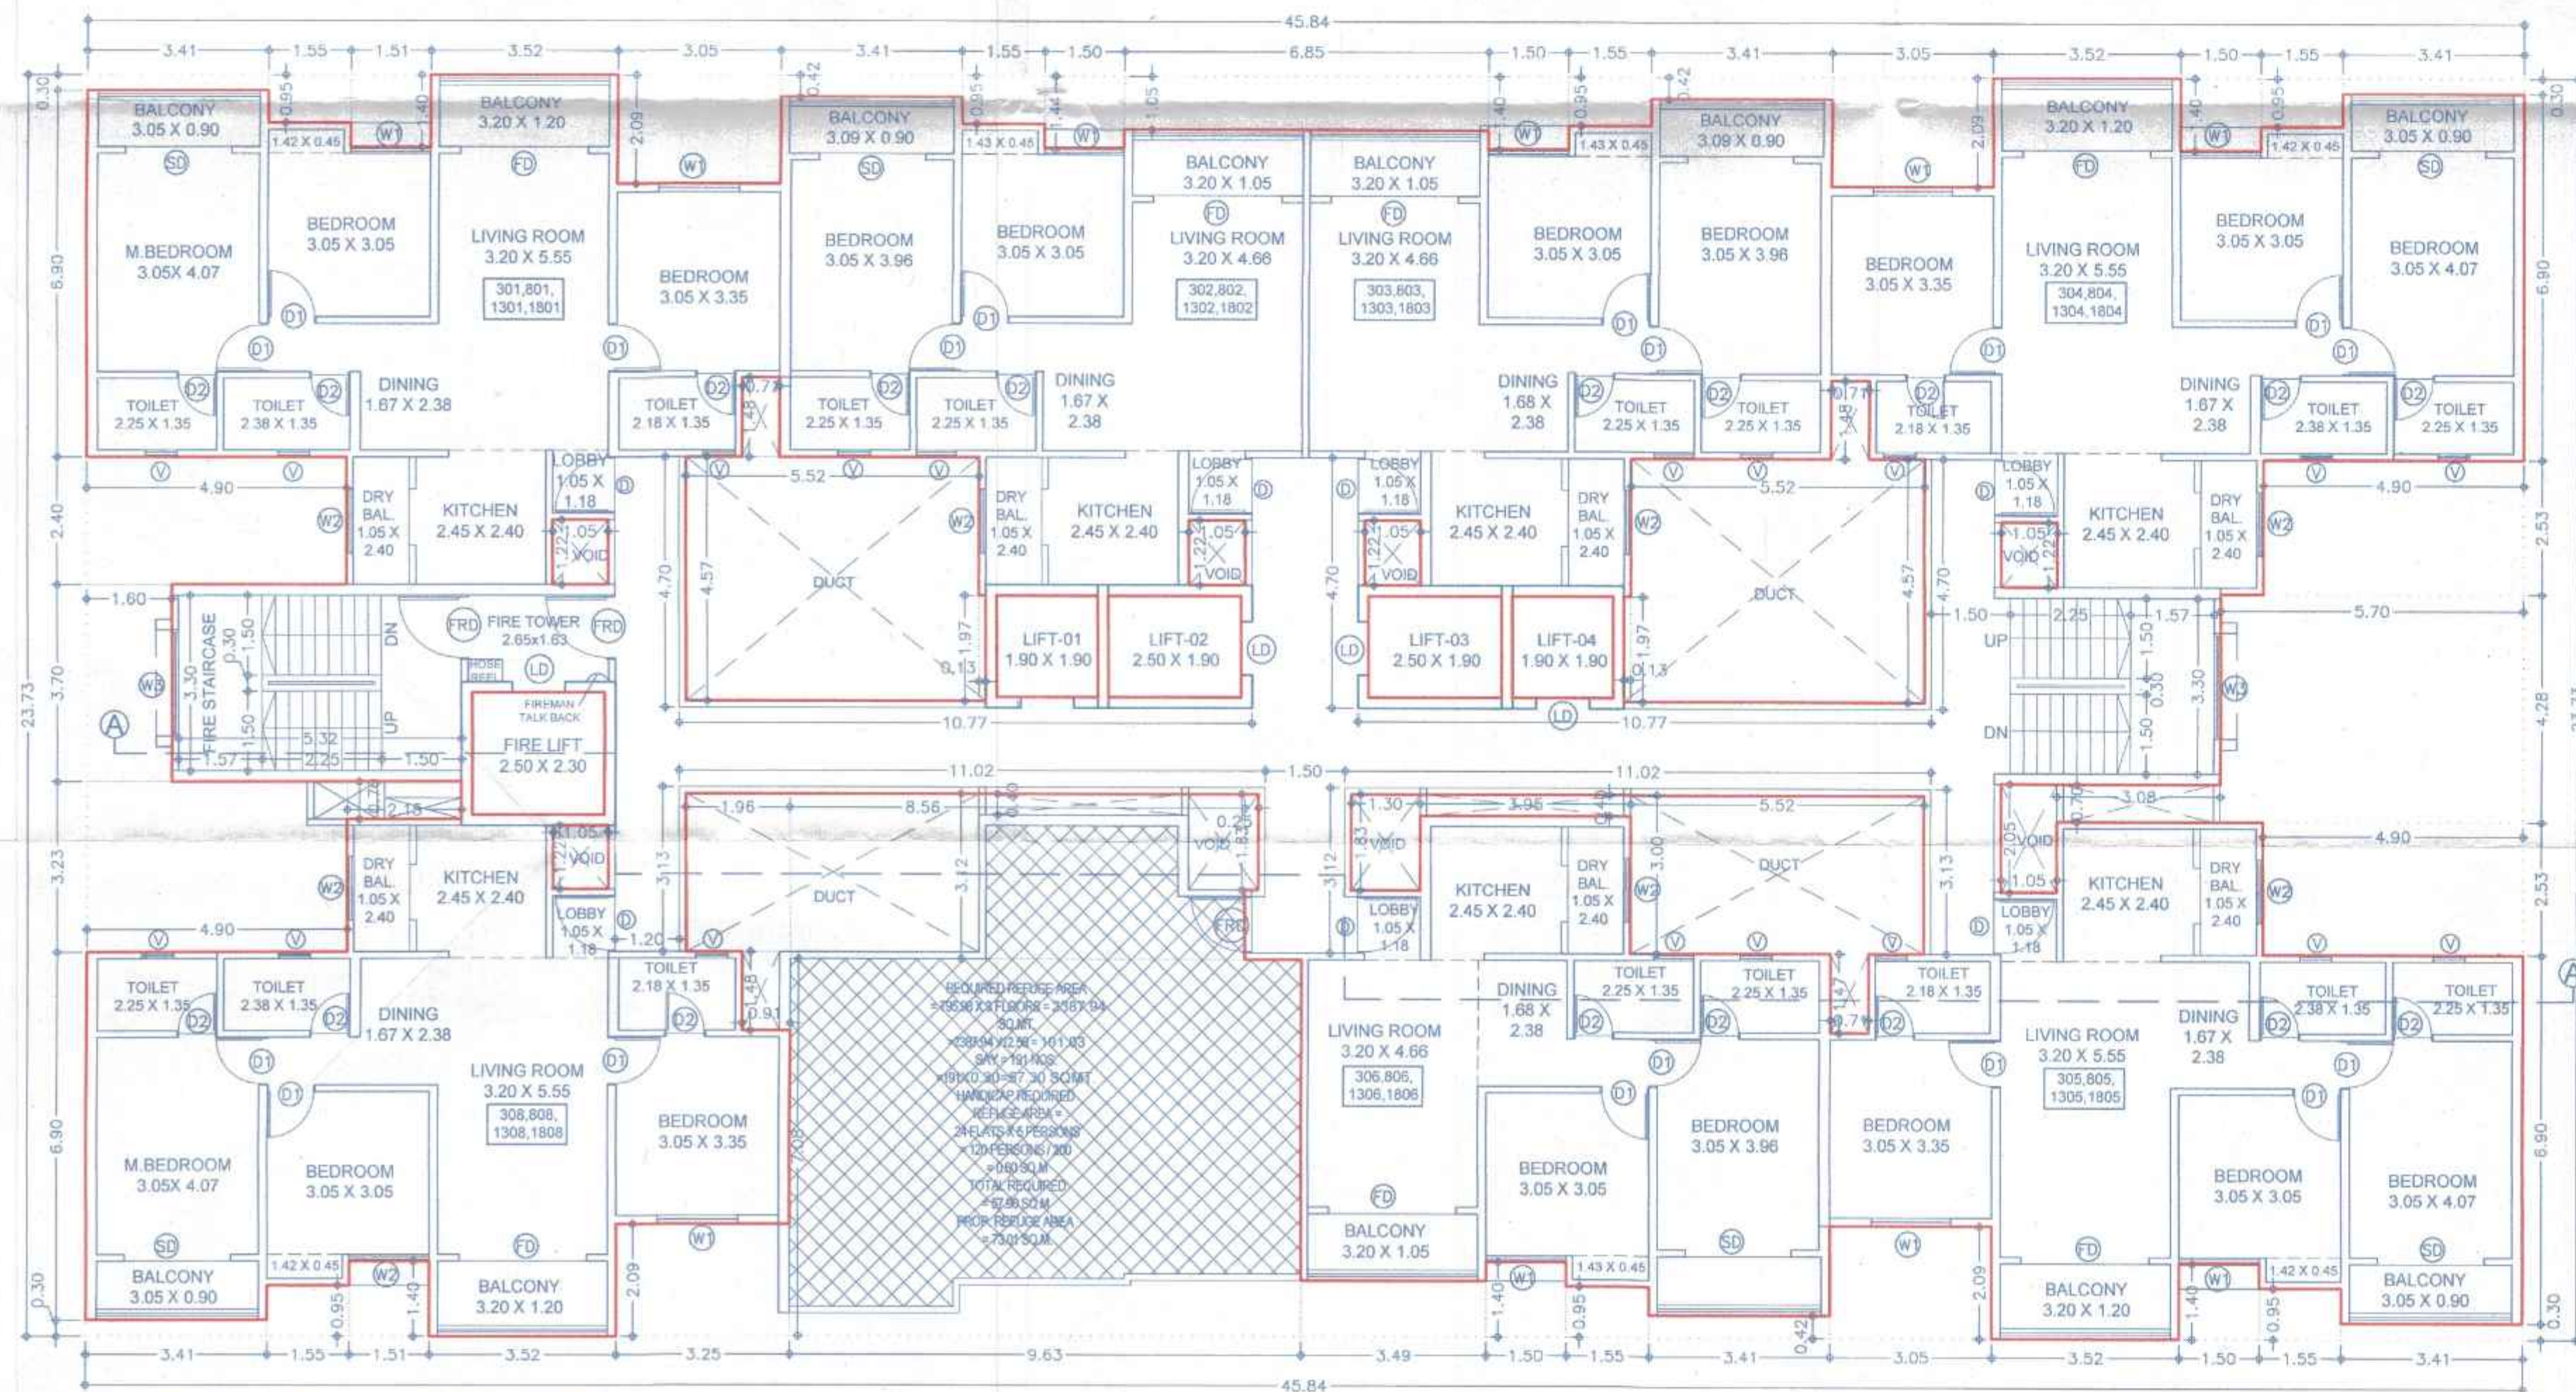


TYPICAL 3RD, 8TH, 13TH & 18TH FLOOR PLAN

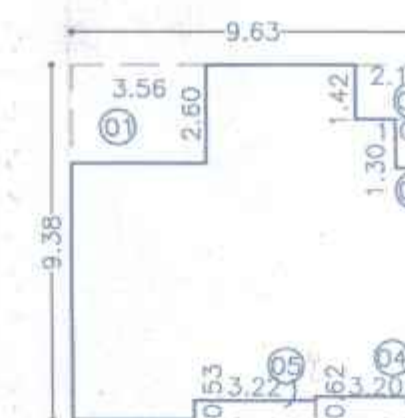

REFUGE AREA KEY PLAN FOR
3RD, 8TH, 13TH & 18TH FLOOR
SCALE: 1:200

REFUGE AREA CALC. FOR
8TH, 13TH & 18TH FLOOR

BLOCK-A :									
A	9.63	X	9.38	X	1	=	90.33		
DEDUCTION									
1	3.56	X	2.60	X	1	=	9.26		
2	2.11	X	1.42	X	1	=	3.00		
3	1.06	X	1.30	X	1	=	1.38		
4	3.20	X	0.62	X	1	=	1.98		
5	3.22	X	0.53	X	1	=	1.71		
TOTAL							17.32		
TOTAL B/UP AREA							50.01		
90.33							17.32		73.01

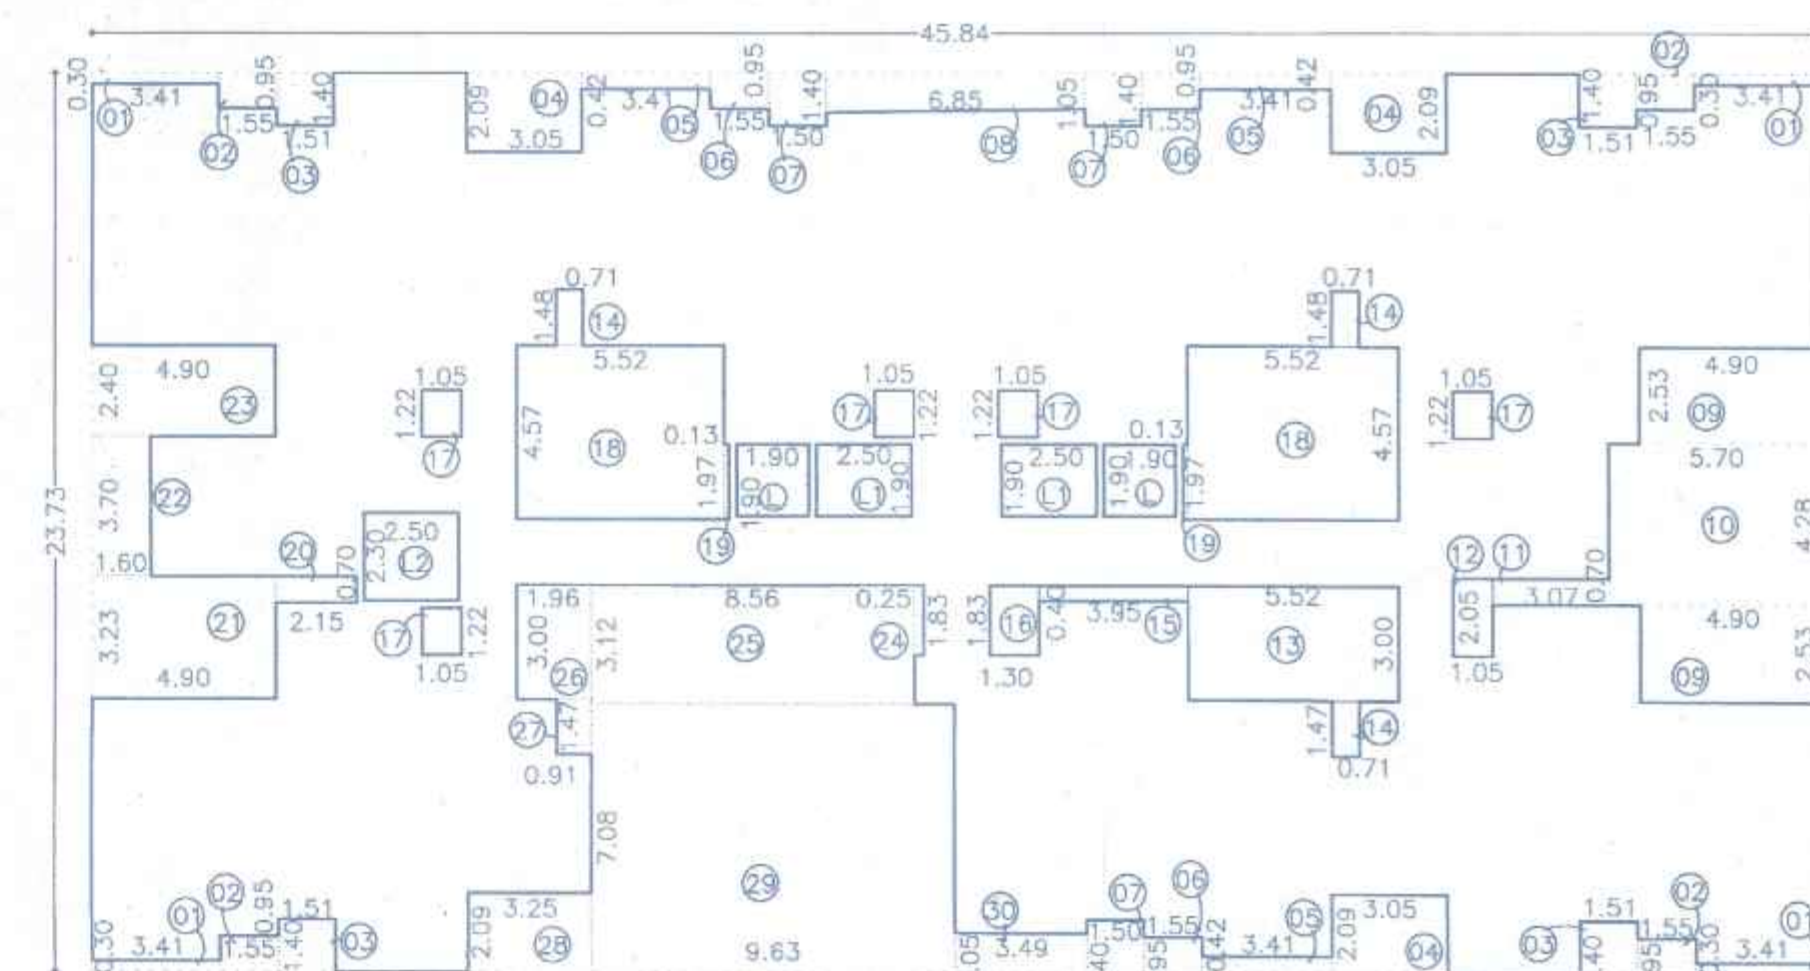

AREA KEY PLAN FOR TYPICAL TYPICAL 3RD, 8TH, 13TH & 18TH FLOOR
SCALE: 1:200

B/UP AREA CALC. FOR TYPICAL 3RD,
8TH, 13TH, 18TH FLOOR.

BLOCK-A :									
A	45.84	X	23.73	X	1	=	1087.78		
DEDUCTION									
1	3.41	X	0.30	X	4	=	4.09		
2	1.55	X	0.95	X	4	=	5.89		
3	1.51	X	1.40	X	4	=	8.46		
4	3.05	X	2.09	X	3	=	19.12		
5	3.41	X	0.42	X	3	=	4.30		
6	1.55	X	0.95	X	3	=	4.42		
7	1.50	X	1.40	X	3	=	6.30		
8	6.85	X	1.05	X	1	=	7.19		
9	4.90	X	2.53	X	2	=	24.79		
10	5.70	X	4.28	X	1	=	24.40		
11	3.07	X	0.70	X	1	=	2.15		
12	1.05	X	2.05	X	1	=	2.15		
13	5.52	X	3.00	X	1	=	16.56		
14	0.71	X	1.48	X	3	=	3.15		
15	3.95	X	0.40	X	1	=	1.58		
16	1.30	X	1.83	X	1	=	2.38		
17	1.05	X	1.22	X	5	=	6.40		
18	5.52	X	4.57	X	2	=	50.45		
19	0.10	X	1.97	X	2	=	0.39		
20	2.15	X	0.70	X	1	=	1.50		
21	4.90	X	3.23	X	1	=	15.83		
22	1.60	X	3.70	X	1	=	5.92		
23	4.90	X	2.40	X	1	=	11.78		
24	0.25	X	1.83	X	1	=	0.46		
25	8.56	X	3.12	X	1	=	26.71		
26	1.96	X	3.00	X	1	=	5.88		
27	0.91	X	1.47	X	1	=	1.34		
28	3.25	X	2.09	X	1	=	6.79		
29	9.63	X	7.08	X	1	=	68.18		
30	3.49	X	1.05	X	1	=	3.66		
L	1.90	X	1.90	X	2	=	7.22		
L1	2.50	X	1.90	X	2	=	9.50		
L2	2.50	X	2.30	X	1	=	5.75		
TOTAL							364.68		
TOTAL B/UP AREA							50.01		
1087.78							364.68		723.10

DATE & STAMP OF APPROVAL

TOWER-D


Sanctioned No. B.P./Tathawade/40/2026
Subject to conditions mentioned in the
Office Order No. 31/03/2026
Pimpri
Date 31/03/2026



O. C. Signed by
City Engineer

City Engineer
Building Permission Dept.
PCMC, Pimpri, Pune-411016

BUILDING LAYOUT KEY PLAN

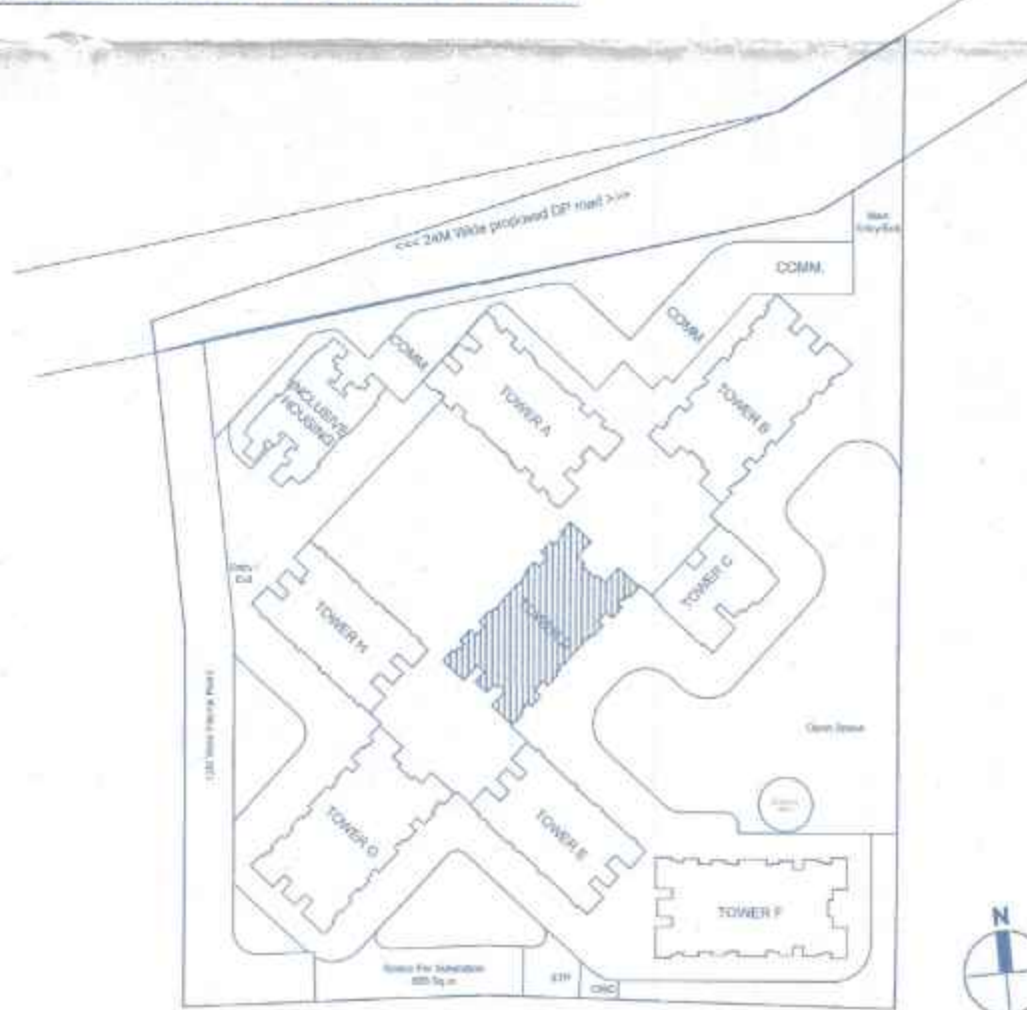

F JOB TITLE / SITE ADDRESS

PROPOSED BUILDING PERMISSION ON S. NO.
100/1 100/2A/100/2B/100/3/113/2A-2, 100/1 100/2A/100/2B/
100/3/113/2A-10 AND 100/1 100/2A/100/2B/100/3/113/2A-6
VILLAGE-TATHAWADE, TAL-MULSHI, PUNE.

G OWNER NAME AND SIGNATURE

Infinity Promoters Pvt. Ltd.
Through Vineet K. Goyal

Signature

H ARCHITECT

Architect Name
Hrishikesh Kulkarni : CA/2002/29235
Amit Shetty : CA/2010/48283

ARCHITECT SIGNATURE

Signature

VK:a
architecture

5th Floor, Nextgen Avenue, Sr. No. 103(p),
C.T.S. No. 2850, S.B. Road Near ICC Trade
Tower, Bhatnagar, Pune-411016.
P +91 20 6626 8888
E. mail@vkarch.com
W. www.vkarch.com

Drawing Title
FLOOR PLAN & CALCULATIONS

Scale
1:100
at
A1-Paper Size

Drawn by
Kailas P.

Checked by
Amit S.

Date
23/03/2026

Sheet No.
2970

FOR PCMC SUBMISSION