




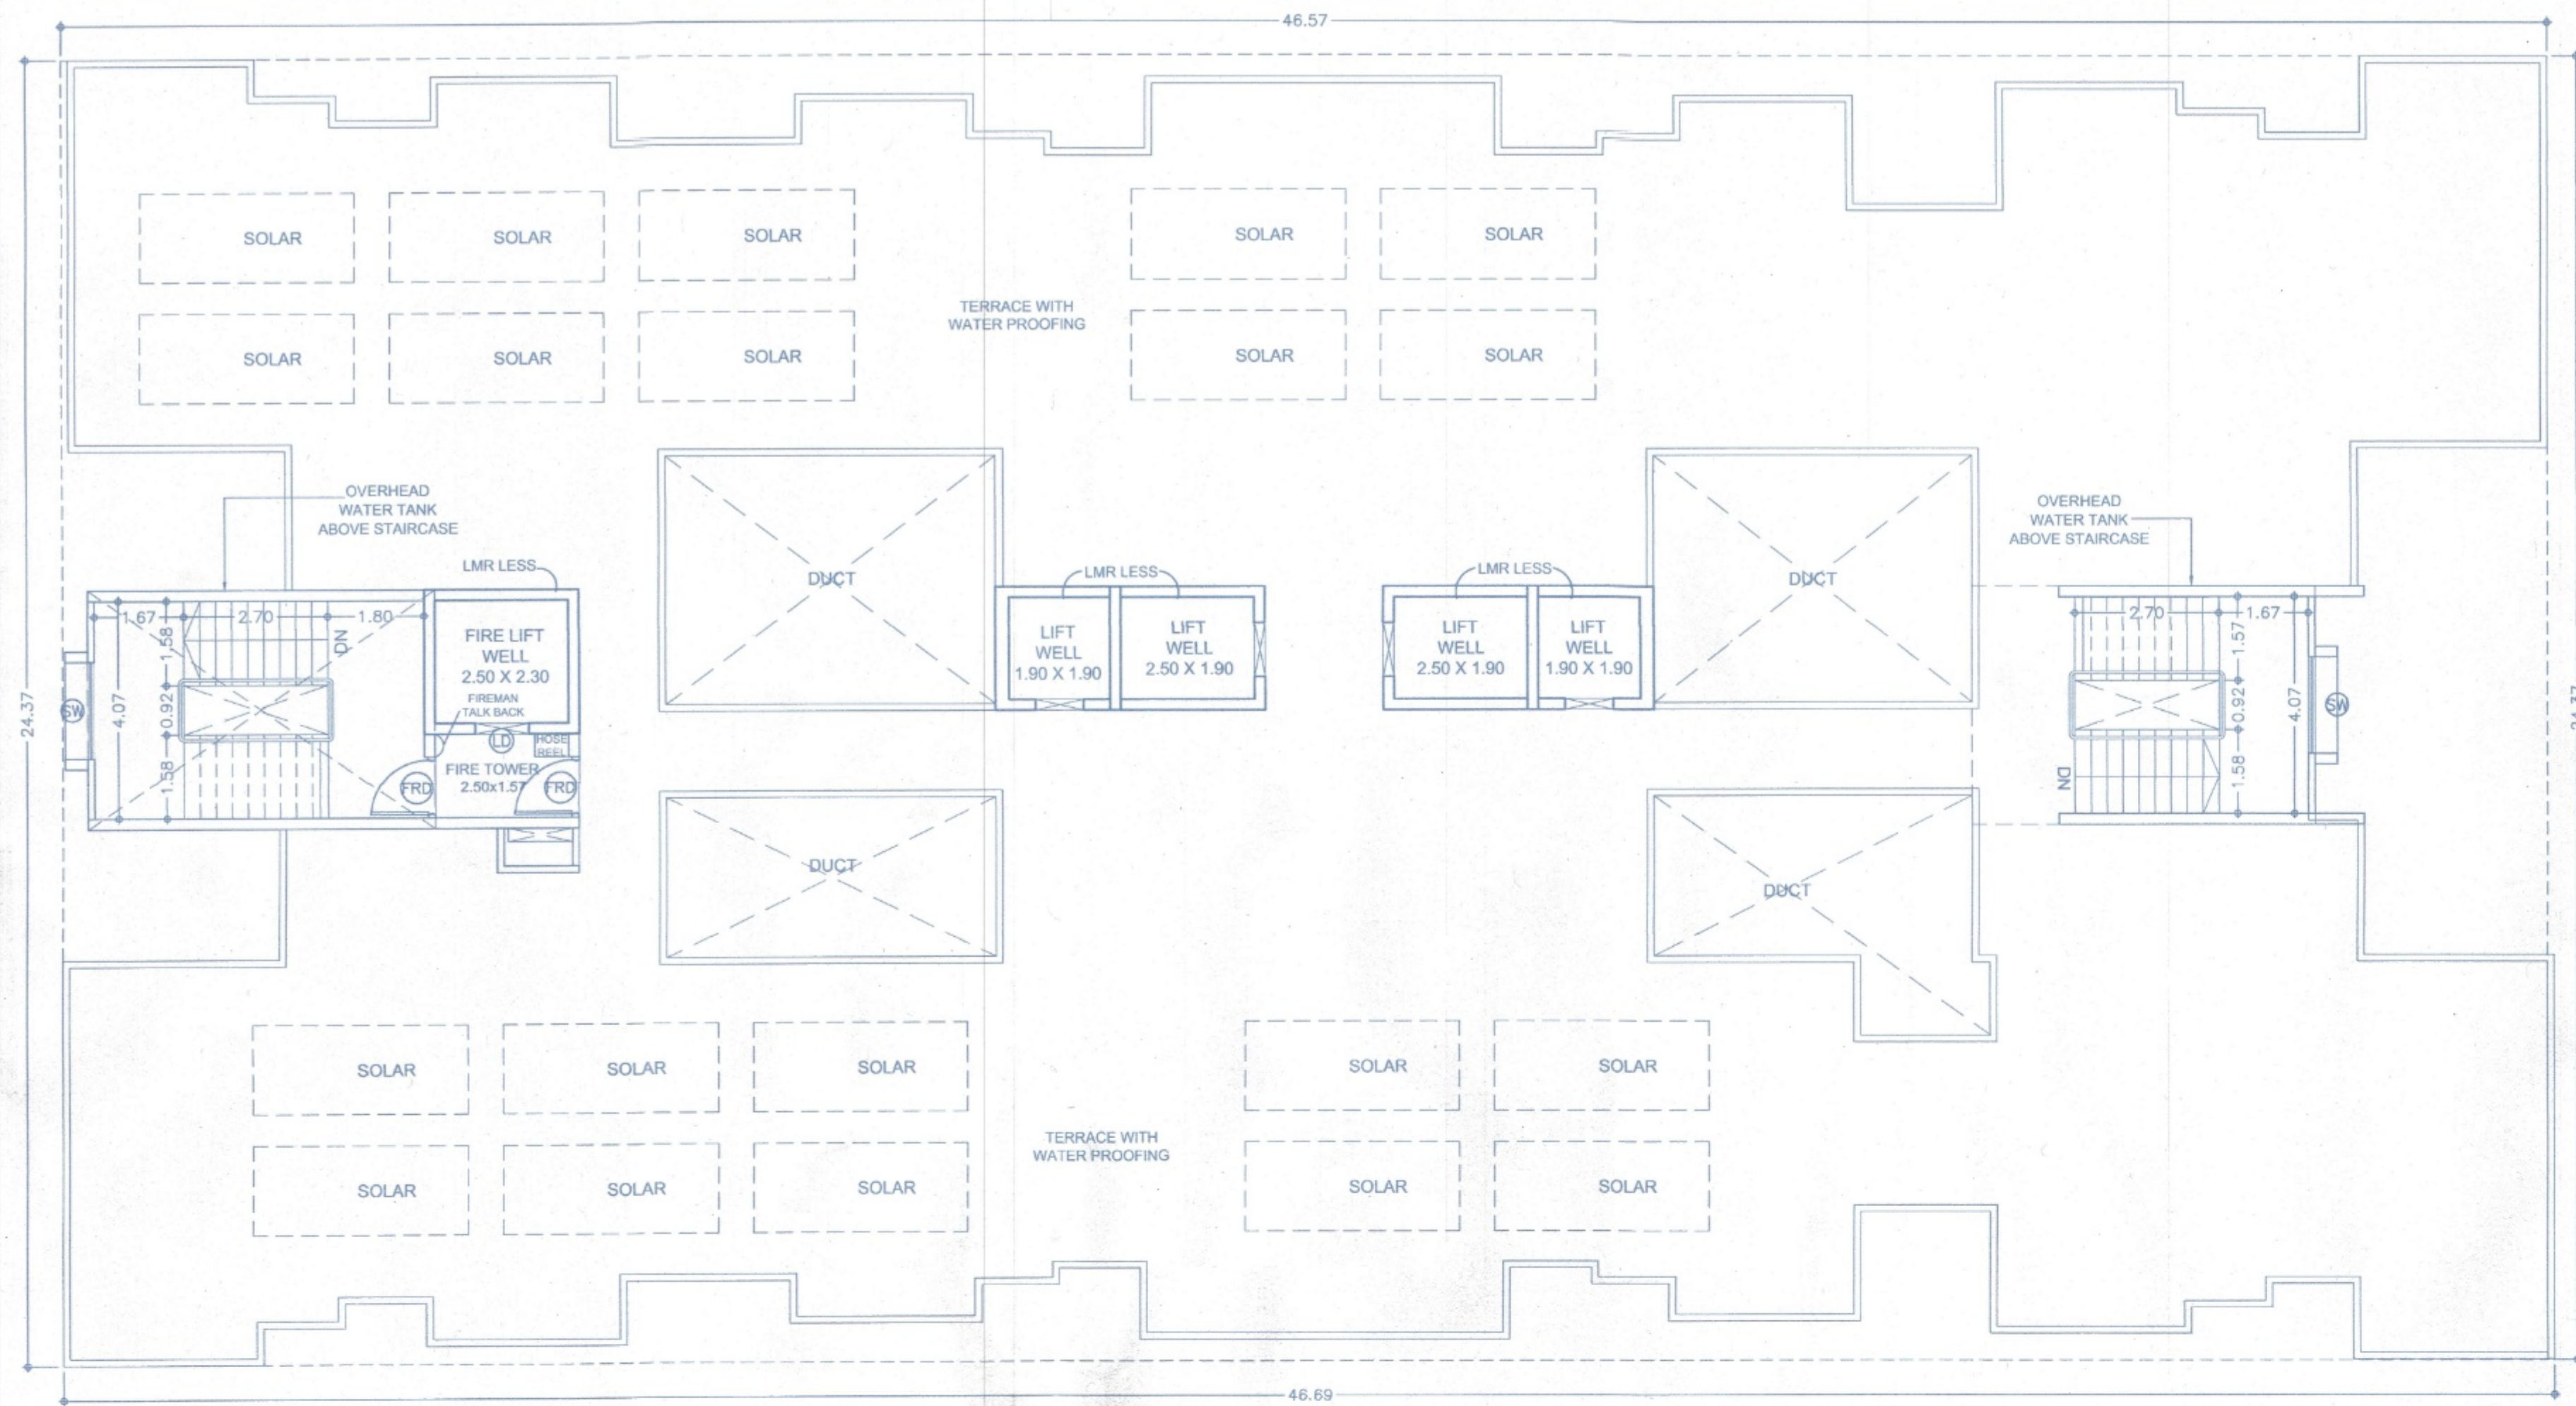

TERRACE FLOOR PLAN
Scale:1:200

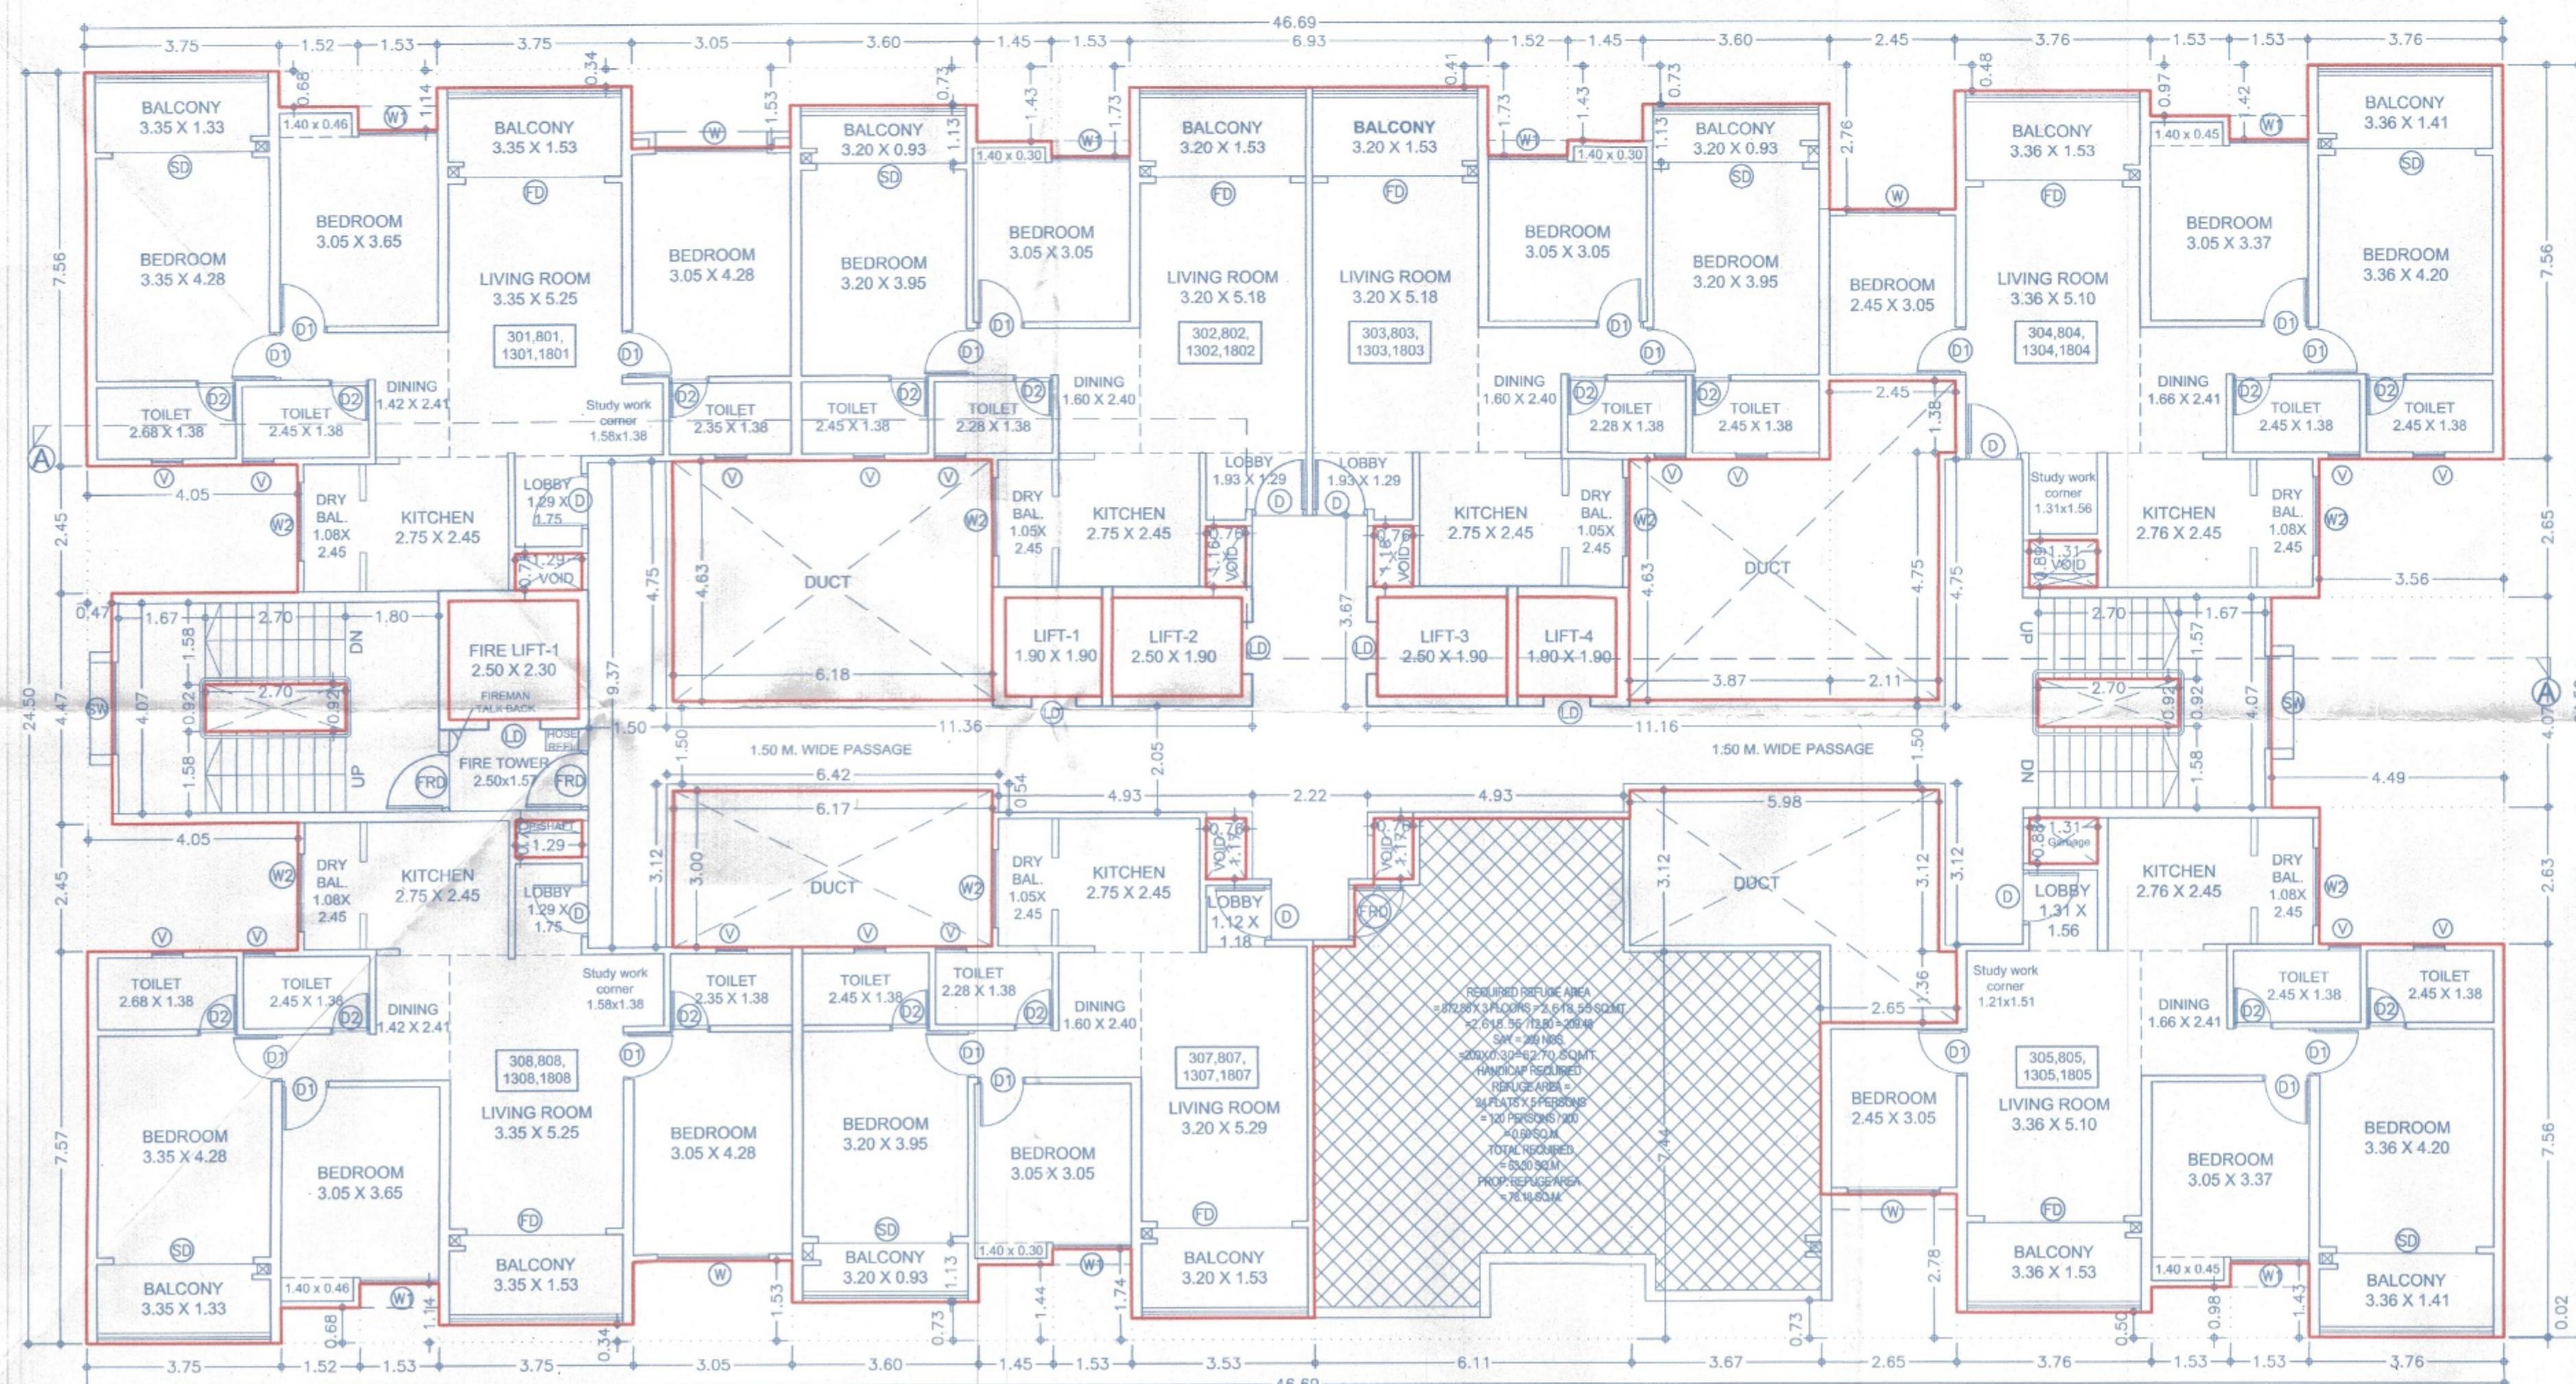


TYPICAL 3RD, 8TH, 13TH & 18TH FLOOR PLAN

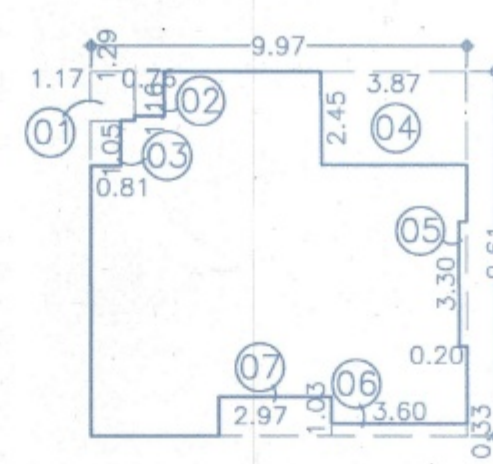

AREA KEY PLAN FOR TYPICAL 3RD, 8TH, 13TH & 18TH REFUGE AREA
SCALE:1:200

REFUGE AREA CALC. FOR 3RD, 8TH, 13TH & 18TH FLOOR

BLOCK-A :				
A	9.97	X	9.61	X 1 = 95.81
DEDUCTION				
1	1.17	X	1.29	X 1 = 1.51
2	0.76	X	1.16	X 1 = 0.88
3	0.81	X	1.05	X 1 = 0.85
4	3.87	X	2.45	X 1 = 9.48
5	0.20	X	3.30	X 1 = 0.66
6	3.60	X	0.33	X 1 = 1.19
7	2.97	X	1.03	X 1 = 3.06
TOTAL				17.63
TOTAL B/UP AREA				78.18
				SQ.M.
				95.81
				17.63
				78.18

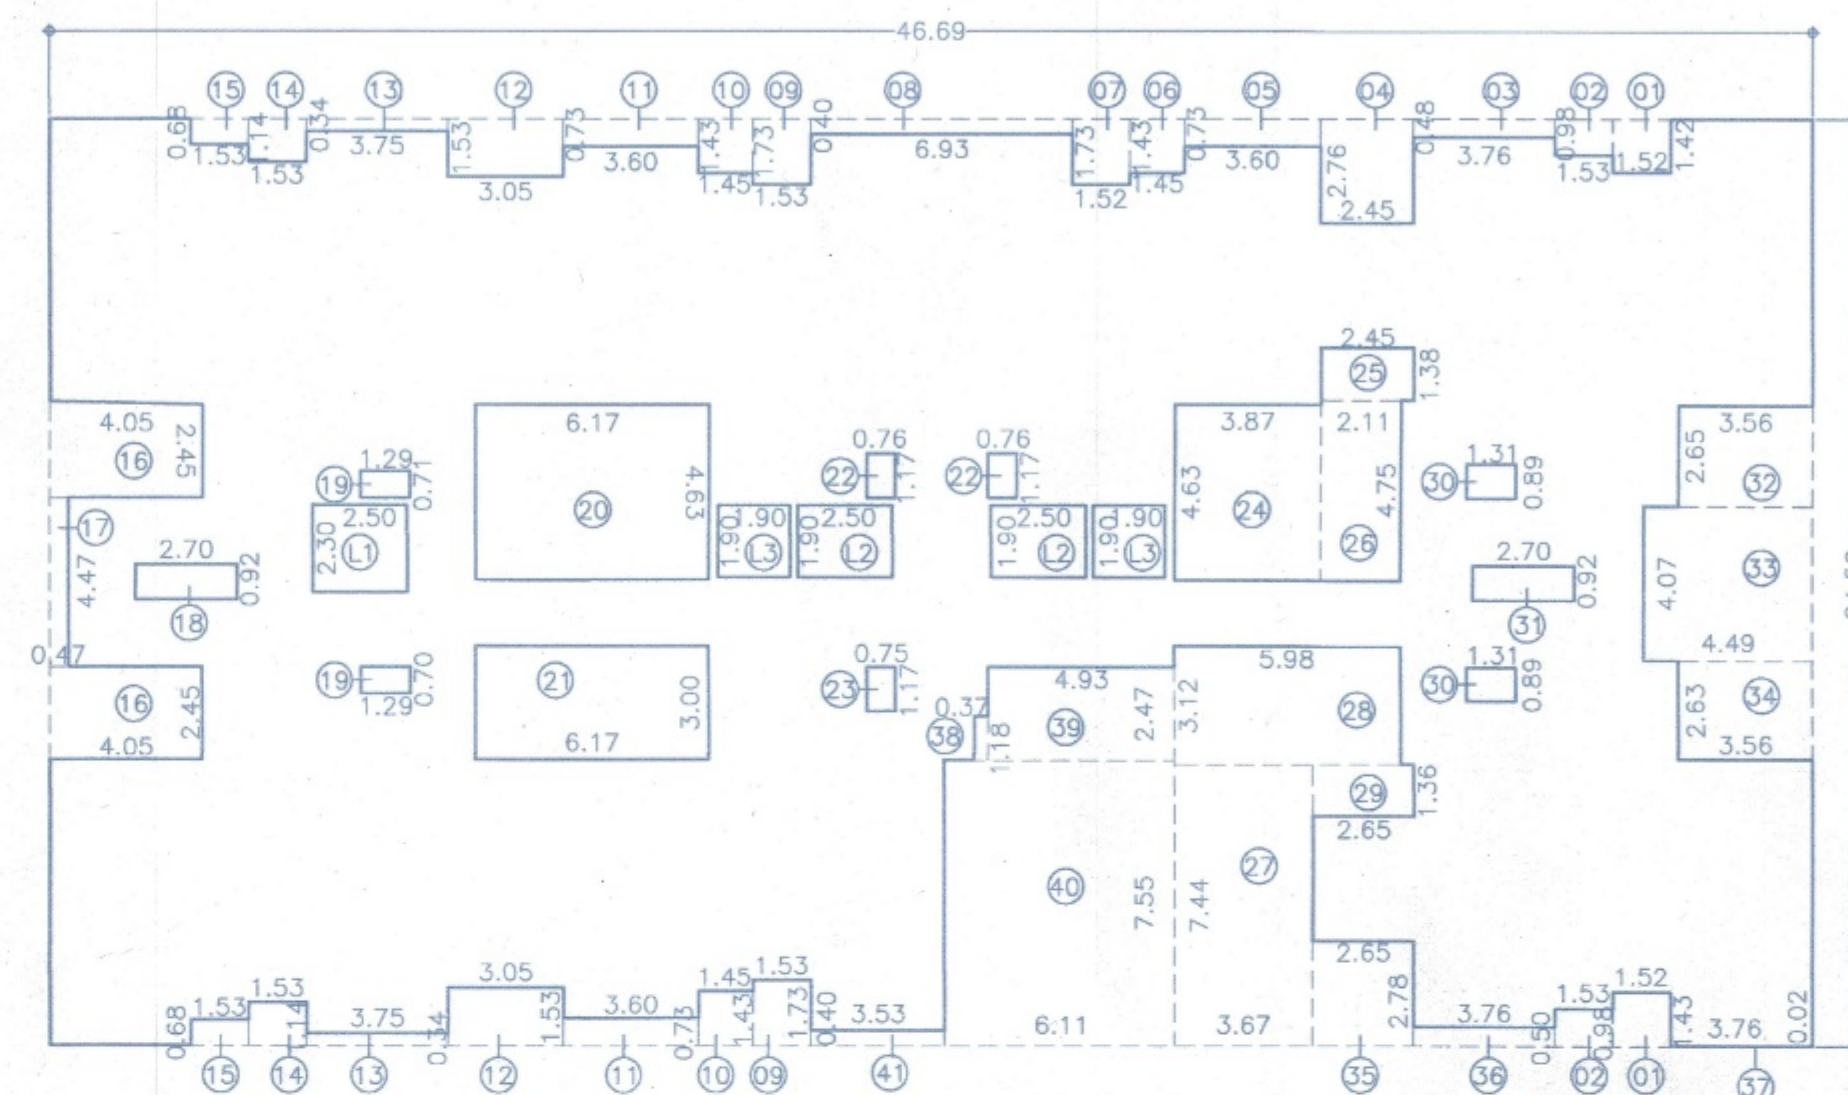

AREA KEY PLAN FOR TYPICAL 3RD, 8TH, 13TH & 18TH FLOOR
SCALE:1:200

B/UP AREA CALC. FOR TYPICAL 3RD, 8TH, 13TH, 18TH FLOOR.

BLOCK-A :				
A	46.69	X	24.50	X 1 = 1143.90
DEDUCTION				
1	1.52	X	1.42	X 2 = 4.32
2	1.53	X	0.98	X 2 = 3.00
3	3.76	X	0.48	X 1 = 1.80
4	2.45	X	2.76	X 1 = 6.76
5	3.60	X	0.73	X 1 = 2.63
6	1.45	X	1.43	X 1 = 2.07
7	1.52	X	1.73	X 1 = 2.63
8	6.93	X	0.40	X 1 = 2.77
9	1.53	X	1.73	X 2 = 5.29
10	1.45	X	1.43	X 2 = 4.15
11	3.60	X	0.73	X 2 = 5.26
12	3.05	X	1.53	X 2 = 9.33
13	3.75	X	0.34	X 2 = 2.55
14	1.53	X	1.14	X 2 = 3.49
15	1.53	X	0.68	X 2 = 2.08
16	4.05	X	2.45	X 2 = 19.84
17	0.47	X	4.47	X 1 = 2.10
18	2.70	X	0.92	X 1 = 2.48
19	1.29	X	0.70	X 2 = 1.81
20	6.17	X	4.63	X 1 = 28.57
21	6.17	X	3.00	X 1 = 18.51
22	0.76	X	1.17	X 2 = 1.78
23	0.75	X	1.17	X 1 = 0.88
24	3.87	X	4.63	X 1 = 17.92
25	2.45	X	1.38	X 1 = 3.38
26	2.11	X	4.75	X 1 = 10.02
27	3.67	X	7.44	X 1 = 27.30
28	5.98	X	3.12	X 1 = 18.66
29	2.65	X	1.36	X 1 = 3.60
30	1.31	X	0.89	X 2 = 2.33
31	2.70	X	0.92	X 1 = 2.48
32	3.56	X	2.65	X 1 = 9.43
33	4.49	X	4.07	X 1 = 18.27
34	3.56	X	2.63	X 1 = 9.36
35	2.85	X	2.78	X 1 = 7.93
36	3.76	X	0.50	X 1 = 1.88
37	3.76	X	0.02	X 1 = 0.08
38	0.37	X	1.18	X 1 = 0.44
39	4.93	X	2.47	X 1 = 12.18
40	6.11	X	7.55	X 1 = 46.13
41	3.53	X	0.40	X 1 = 1.41
L1	2.50	X	2.30	X 1 = 5.75
L2	2.50	X	1.90	X 2 = 9.50
L3	1.90	X	1.90	X 2 = 7.22
TOTAL				348.83
TOTAL B/UP AREA				795.08
				SQ.M.
				1143.90
				348.83
				795.08

DATE & STAMP OF APPROVAL

TOWER -G


Sanctioned No. B.P./Tathawade/22/2026
Subject to conditions mentioned in the
Office Order No.
aven dated 4/3/2026
Pimpri
Date: 4/13/2026



O. C. Signed by
City Engineer

City Engineer
Building Permission Dept.
PCMC, Pimpri, Pune-18

BUILDING LAYOUT KEY PLAN

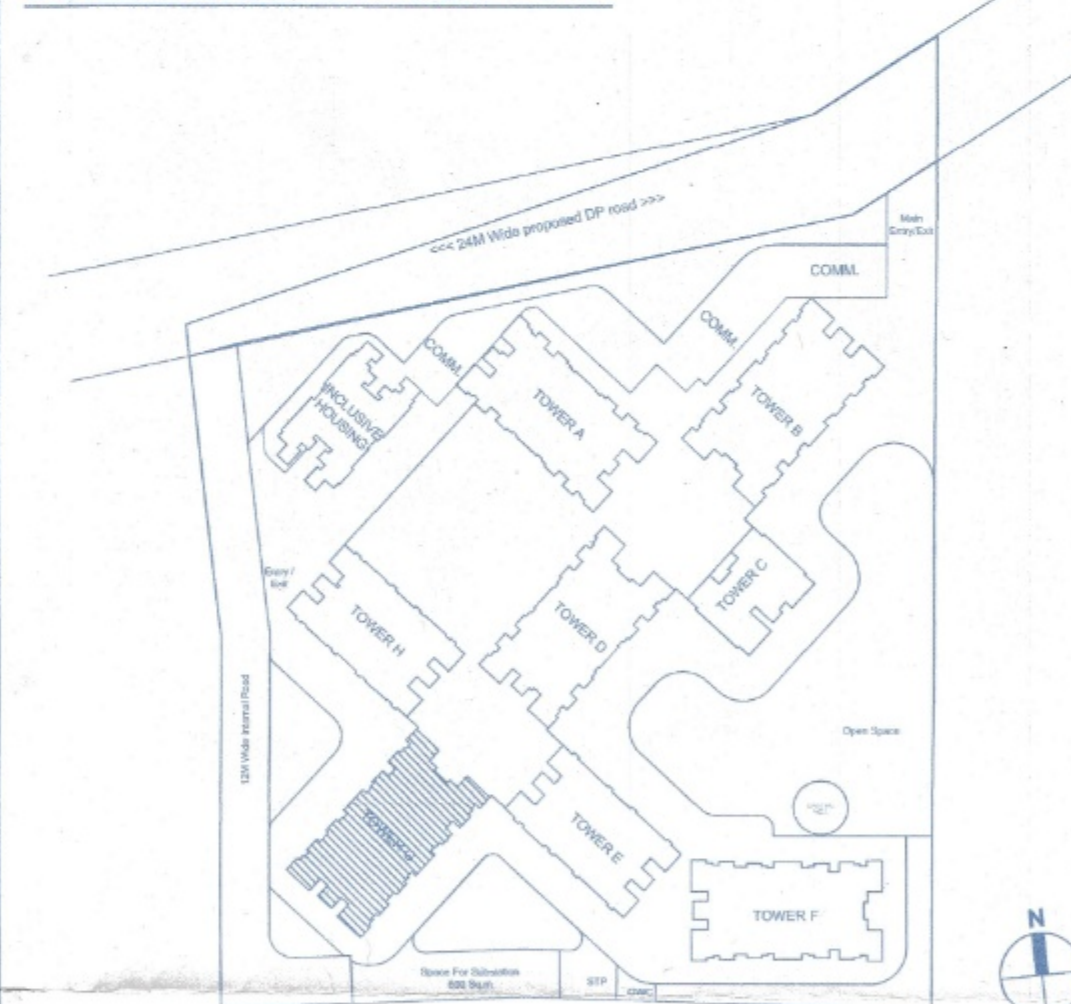

F JOB TITLE / SITE ADDRESS

PROPOSED BUILDING PERMISSION ON S. NO.
100/1 100/2A/100/2B/100/3/113/2A-2, 100/1 100/2A/100/2B/
/100/3/113/2A-10 AND 100/1 100/2A/100/2B/100/3/113/2A-6
VILLAGE-TATHAWADE, TAL-MULSHI, PUNE.

G OWNER NAME AND SIGNATURE

Owner's Name
Infinity Promoters Pvt. Ltd.
Through Vineet K. Goyal

H ARCHITECT

Architect's Name
Hrishikesh Kulkarni : CA/2002/29235
Amit Shetty : CA/2010/48283

VK:a
architecture

5th Floor, Nextgen Avenue, Sr. No. 103(p),
C.T.S. No. 2850, S.B. Road, Near ICC Trade
Tower, Bahadurwadi, Pune-411 016.
P +91 20 6626 8888
E mail@vkarch.com
W www.vkarch.com

Drawing Title
FLOOR PLAN & CALCULATIONS
Drawn by
Kailas P.
Checked by
Amit S.
Drawing No.
2970
Revision
234
Scale
1:100
at
A1-Paper Size
Date
10/02/2026
FOR P.C.M.C. REVISED SANCTION