

FORM OF STATEMENT - 2 [Sr. No. 9 (a)] TOWER - H

FLOOR NAME	RESI. BUILT UP AREA	LIFT	FIRE LIFT	REFUGE	TENEMENTS
BASEMENT FLOOR	0	0	0	0	0
GROUND FLOOR	53.98	0	0	0	0
1ST PODIUM FLOOR	-	-	-	-	-
2ND PODIUM FLOOR	-	-	-	-	-
3RD PODIUM FLOOR	-	-	-	-	-
4TH PODIUM FLOOR	-	-	-	-	-
5TH PODIUM FLOOR	-	-	-	-	-
1ST FLOOR	676.78	14.25	5.75	0	6
2ND FLOOR	676.78	0	0	0	8
3RD FLOOR	608.17	0	0	68.53	7
4TH FLOOR	676.78	0	0	0	8
5TH FLOOR	676.78	0	0	0	8
6TH FLOOR	676.78	0	0	0	8
7TH FLOOR	676.78	0	0	0	8
8TH FLOOR	608.17	0	0	68.53	7
9TH FLOOR	676.78	0	0	0	8
10TH FLOOR	676.78	0	0	0	8
11TH FLOOR	676.78	0	0	0	8
12TH FLOOR	676.78	0	0	0	8
13TH FLOOR	608.17	0	0	68.53	7
14TH FLOOR	676.78	0	0	0	8
15TH FLOOR	676.78	0	0	0	8
16TH FLOOR	676.78	0	0	0	8
17TH FLOOR	676.78	0	0	0	8
18TH FLOOR	608.17	0	0	68.53	7
19TH FLOOR	676.78	0	0	0	8
20TH FLOOR	676.78	0	0	0	8
TERRACE	-	-	-	-	-
TOTAL	13315.14	14.25	5.75	274.12	154

WATER STORAGE CAPACITY


RESIDENTIAL:-
 AMOUNT OF WATER REQUIRED PER PERSON = 135 lts/day
 WATER REQUIRED PER FLAT = 675 lts/day
 (5 person per flat)
 NO. OF FLATS IN THE BLDG. = 154 NOS.
 REQUIRED CAPACITY OF OVERHEAD TANK = 1,03,950.00 lts/day
 WATER REQUIRED FIRE FIGHTING = 25,000.00 lts/day
 REQUIRED CAPACITY OF OVERHEAD TANK = 1,28,950 lts/day
 SAY = 1,30,000.00 lts/day
 REQUIRED CAPACITY OF UNDER GROUND TANK = 2,07,900.00 lts/day
 (1,03,950.00 X 2.00) SAY = 2,07,900.00 lts/day
 WATER REQUIRED FIRE FIGHTING = 1,00,000.00 lts/day
 REQUIRED CAPACITY OF UNDER GROUND TANK = 3,07,900.00 lts/day

PARKING STATEMENT FOR TOWER -H		
	CAR	SCOOTER
RESIDENTIAL PURPOSE		REQUIRED
2 TENEMENTS HAVING CARPET AREA BETWEEN 40 TO 80 SQ.M	01	02
FOR 154 TENEMENTS	77	154
PARKING REQUIRED	77	154
ADD 5% VISITOR PARKING	04	08
REQUIRED TOTAL PARKING	81	162
TOTAL PARKING PROVIDE	81	162


PARKING AREA STATEMENT		
	AREA REQUIRED	SQ.M.
CAR	81 X 12.50 SQ.M.	1012.50
SCOOTER	162 X 2.00 SQ.M.	324.00
TOTAL		1336.50

SCHEDULE OF OPENING


TYPE	DOOR SIZE		TYPE	WINDOW SIZE	
	WIDTH	HEIGHT		WIDTH	HEIGHT
D	1.05	2.40	W	1.80	1.80
D1	0.90	2.40	W1	1.53	1.80
D2	0.75	2.40	W2	1.22	1.20
FD	1.85	2.40	W3	1.80	1.40
OP	0.90	2.40	V	0.60	0.90
SD	1.80	2.40			
FRD	1.20	2.40			

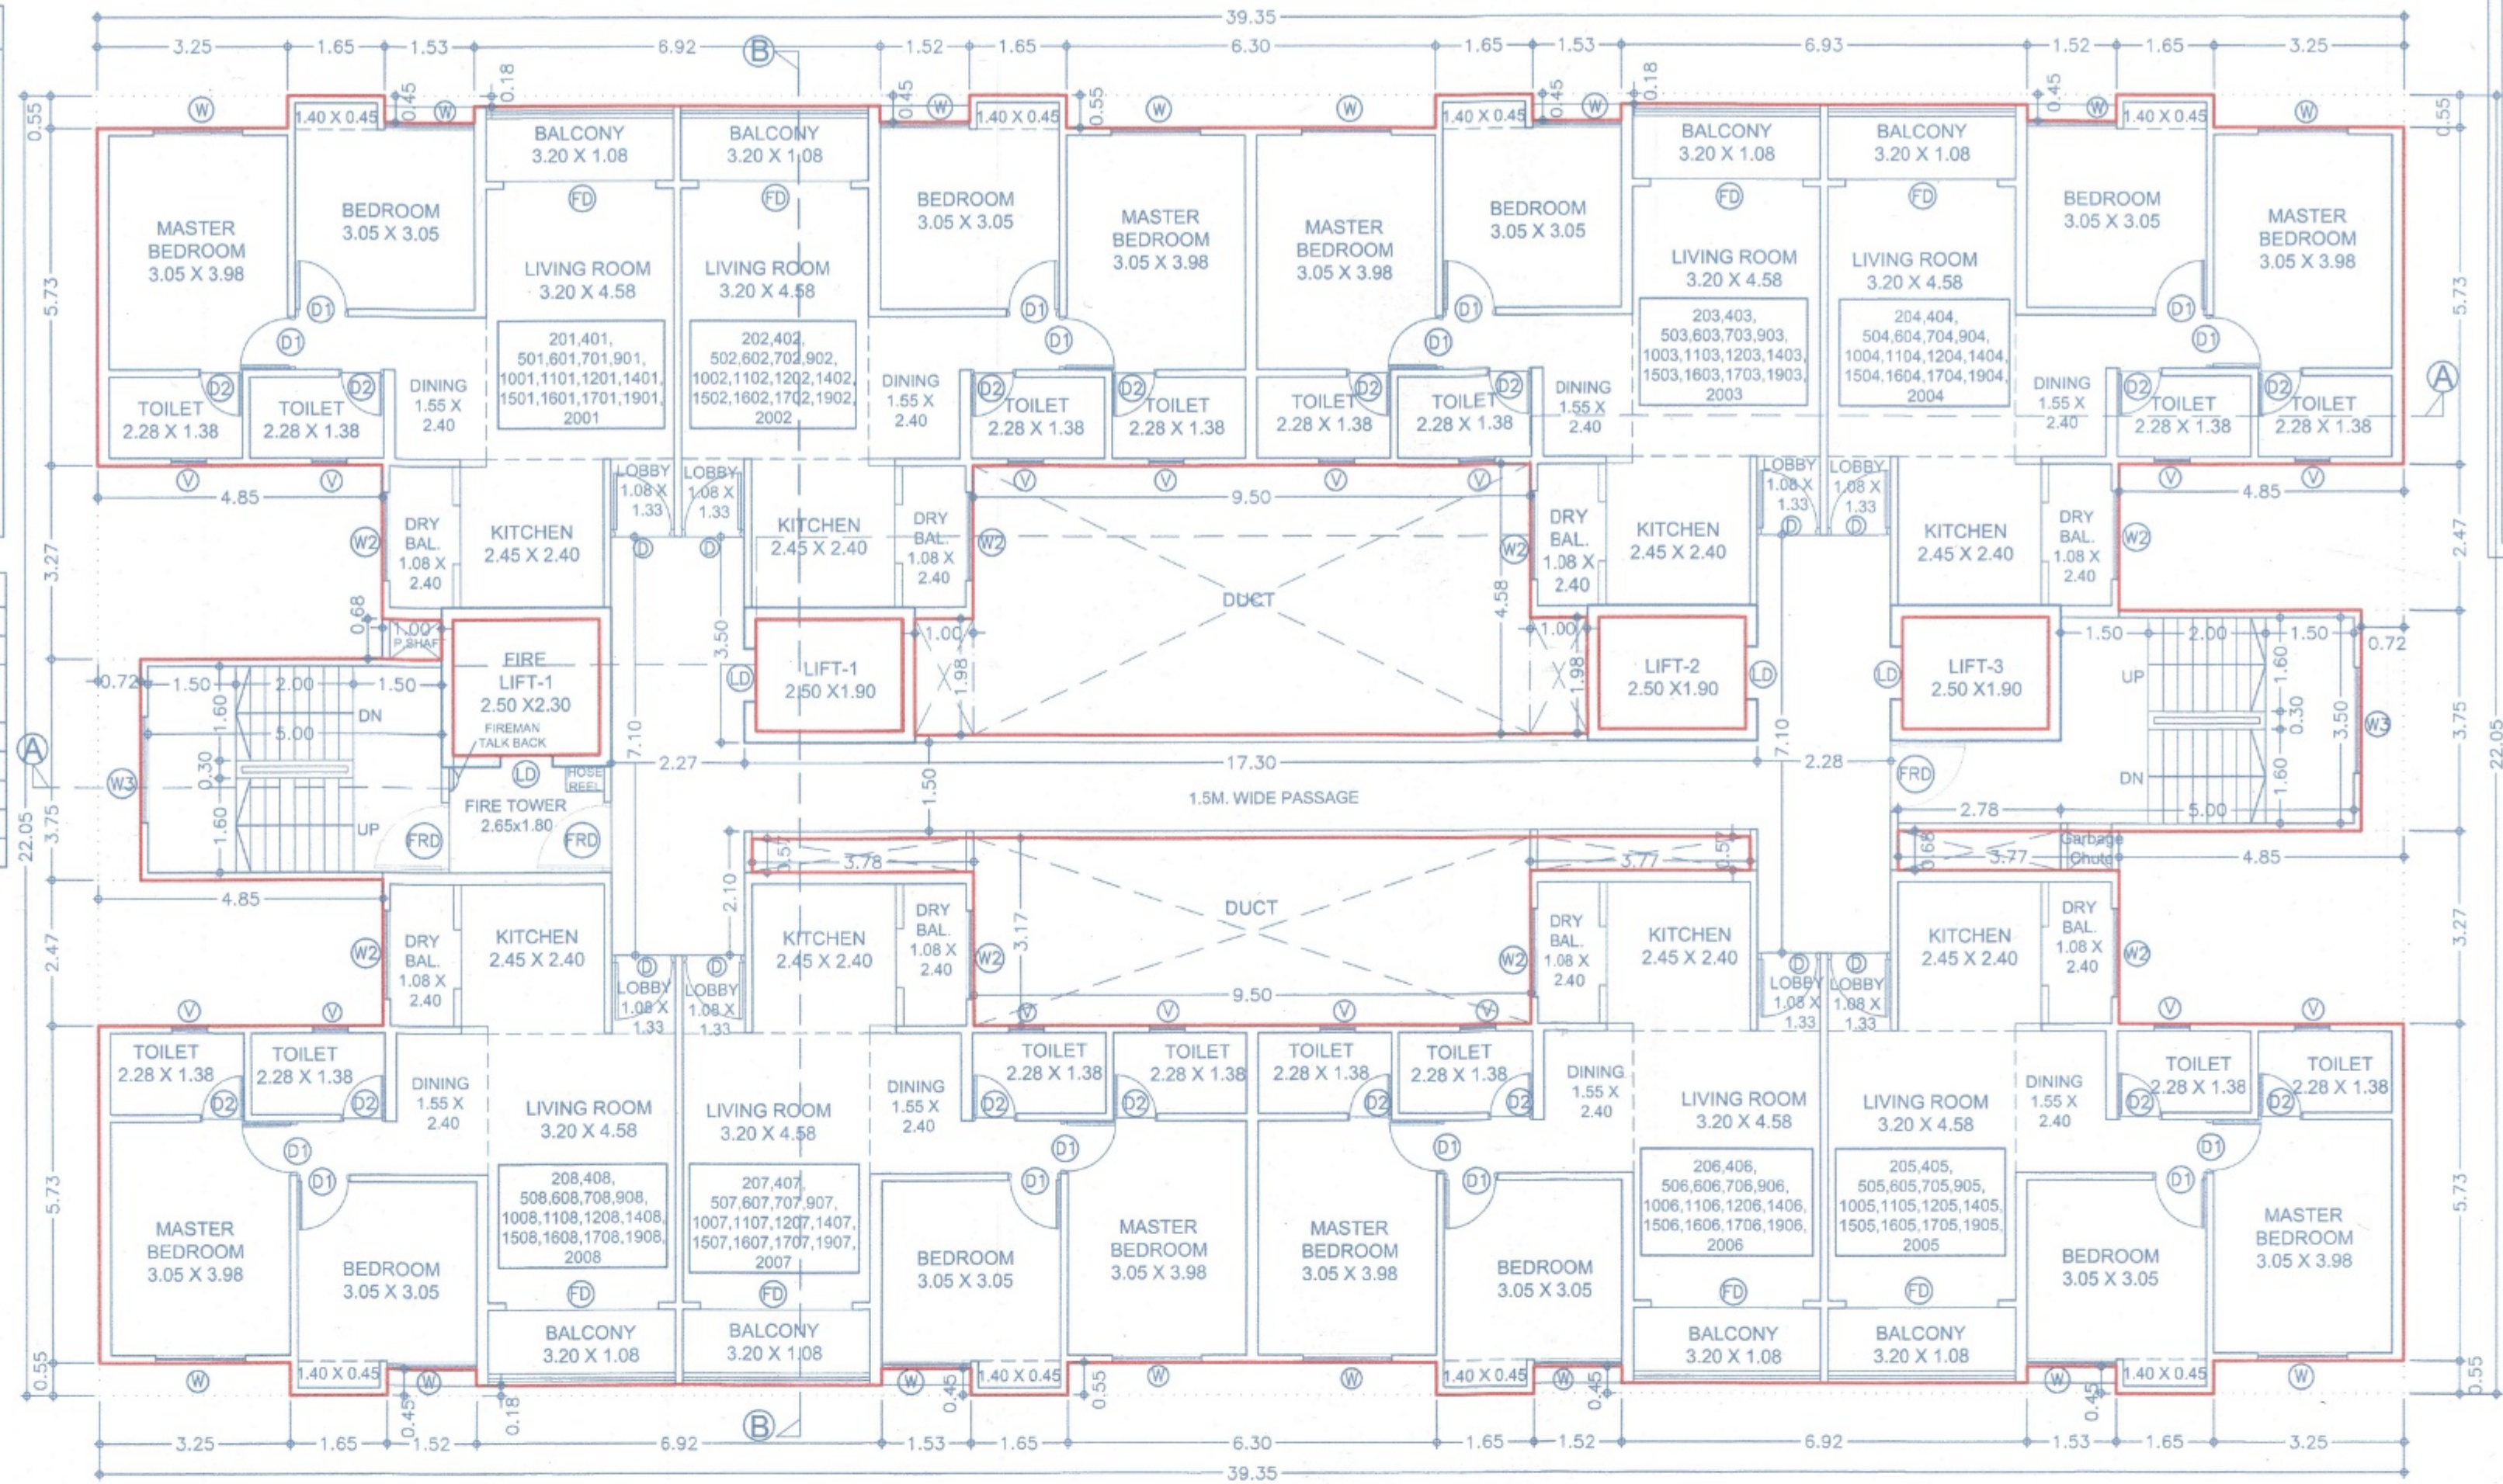

TYPICAL 2ND, 4TH, 5TH, 6TH, 7TH, 9TH, 10TH, 11TH, 12TH, 14TH, 15TH, 16TH, 17TH, 19TH, 20TH FLOOR PLAN

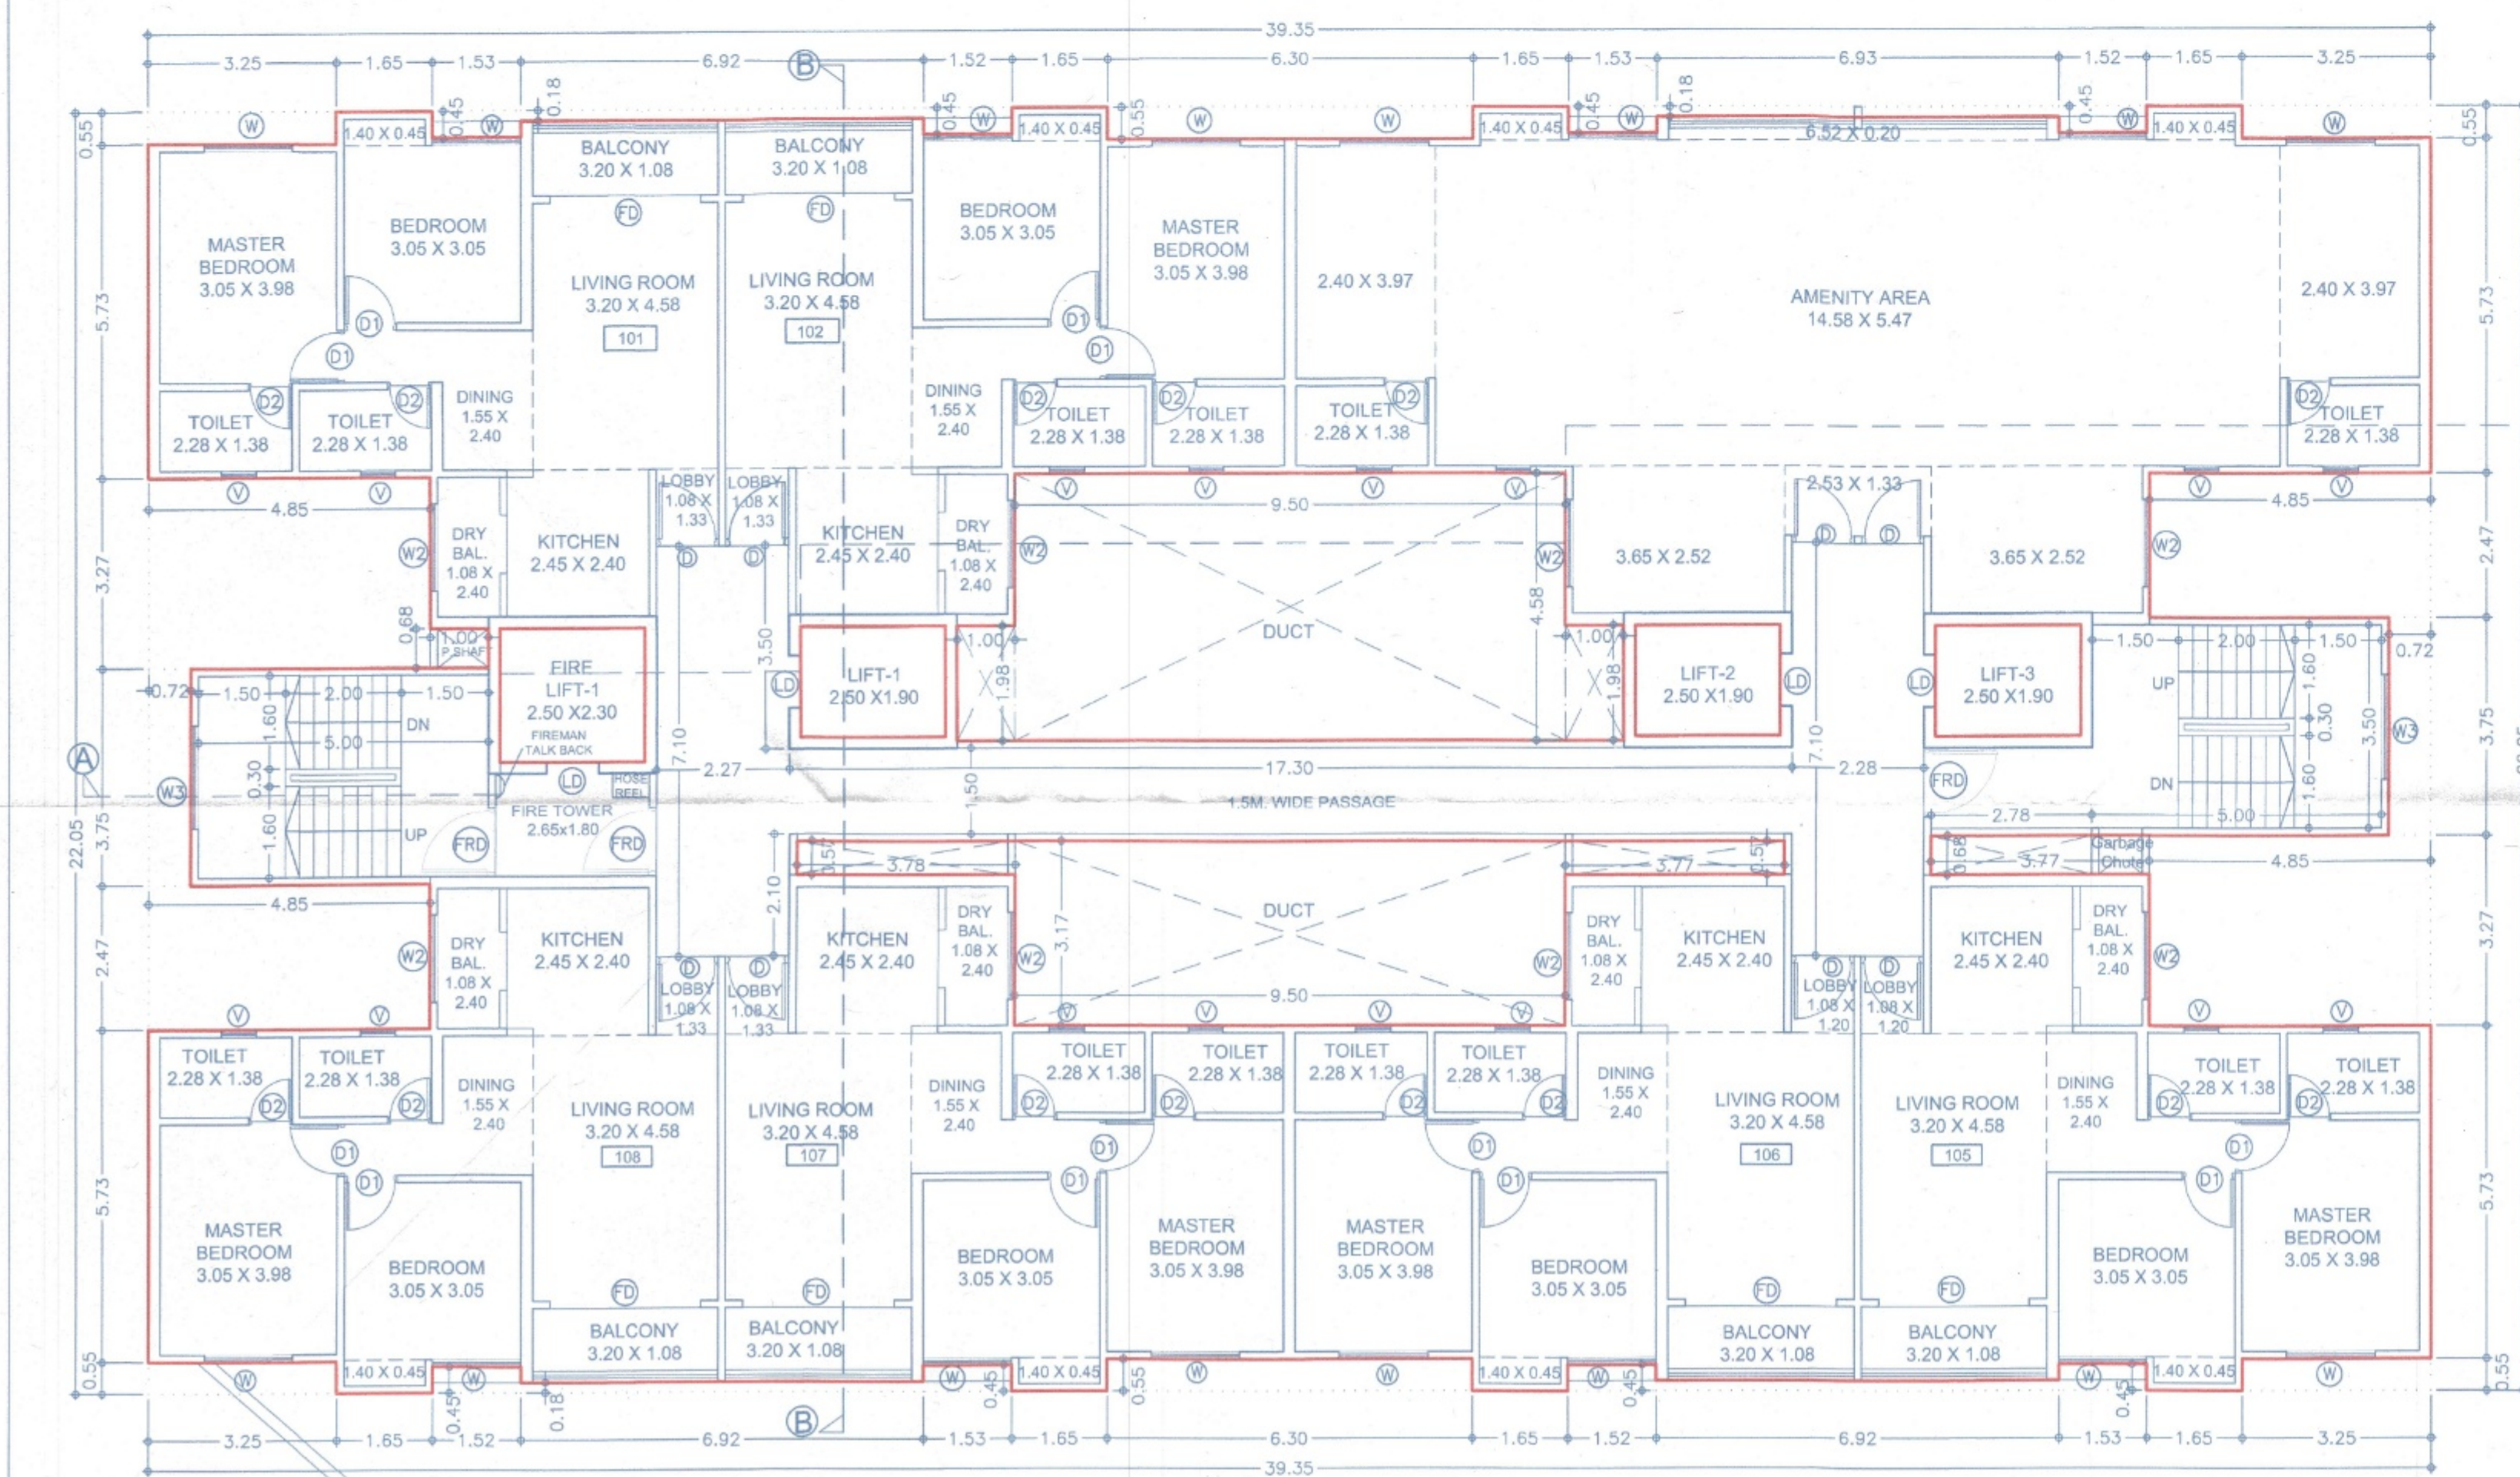

1ST FLOOR PLAN

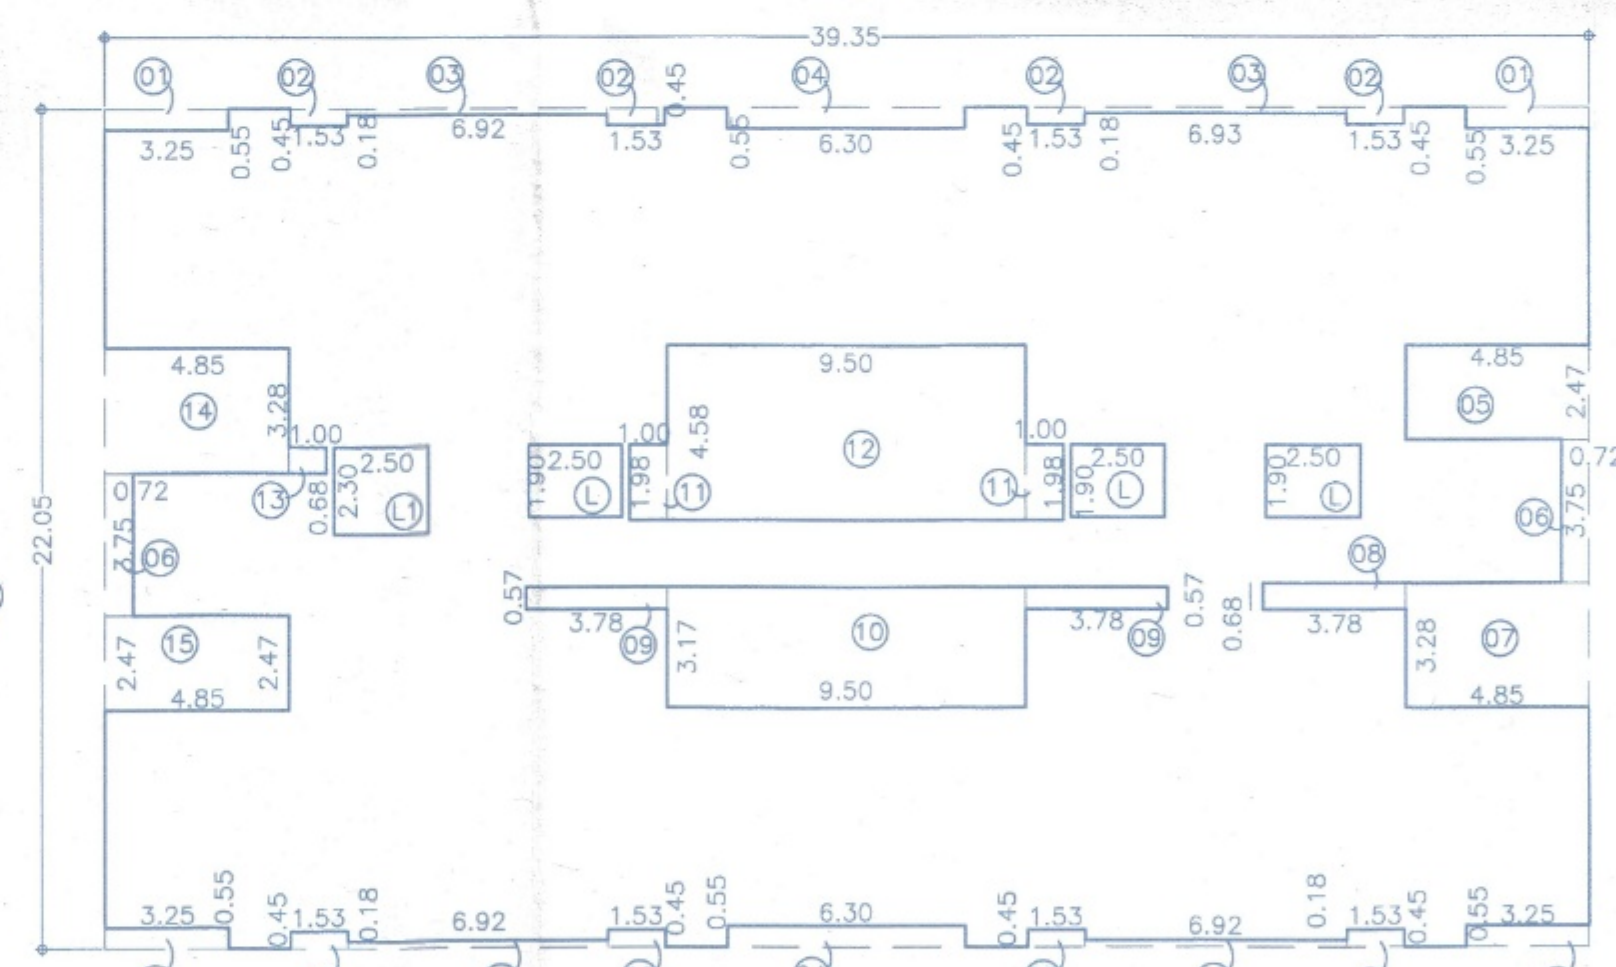

AREA KEY PLAN FOR TYPICAL 1ST TO 7TH, 9TH TO 12TH, 14TH TO 17TH, 19TH TO 20TH, 24 TO 26TH FLOOR. SCALE-1:200

B/UP AREA CALC. FOR TYPICAL 1ST TO 7TH, 9TH TO 12TH, 14TH TO 17TH, 19TH TO 20TH, FLOOR.

BLOCK-A :	A	39.35	X	22.05	X	1	=	867.67
DEDUCTION	1	3.25	X	0.55	X	4	=	7.15
	2	1.53	X	0.45	X	8	=	5.51
	3	6.92	X	0.18	X	4	=	4.98
	4	6.30	X	0.55	X	2	=	6.93
	5	4.85	X	2.47	X	1	=	11.98
	6	0.72	X	3.75	X	2	=	5.40
	7	4.85	X	3.28	X	1	=	15.91
	8	3.78	X	0.68	X	1	=	2.57
	9	3.78	X	0.57	X	2	=	4.31
	10	9.50	X	3.17	X	1	=	30.11
	11	1.00	X	1.98	X	2	=	3.96
	12	9.50	X	4.58	X	1	=	43.51
	13	1.00	X	0.68	X	1	=	0.68
	14	4.85	X	3.28	X	1	=	15.91
	15	4.85	X	2.47	X	1	=	11.98
	L	2.50	X	1.90	X	3	=	14.25
	L1	2.50	X	2.30	X	1	=	5.75
TOTAL							=	190.89
TOTAL B/UP AREA							=	867.67
							=	676.78

DATE & STAMP OF APPROVAL


TOWER -H

Sanctioned No. B.P./Tathawade/22/2022
 Subject to conditions mentioned in the
 Office Order No.
 a/c dated 4/13/2026
 Pimpri
 Date: 4/13/2026

O. C. Signed by
 City Engineer

ESTD. 11/10/62
 Pimpri/411 018

For City Engineer
 Building Permission Dept.
 P.C.M.C., Pimpri, Pune-18

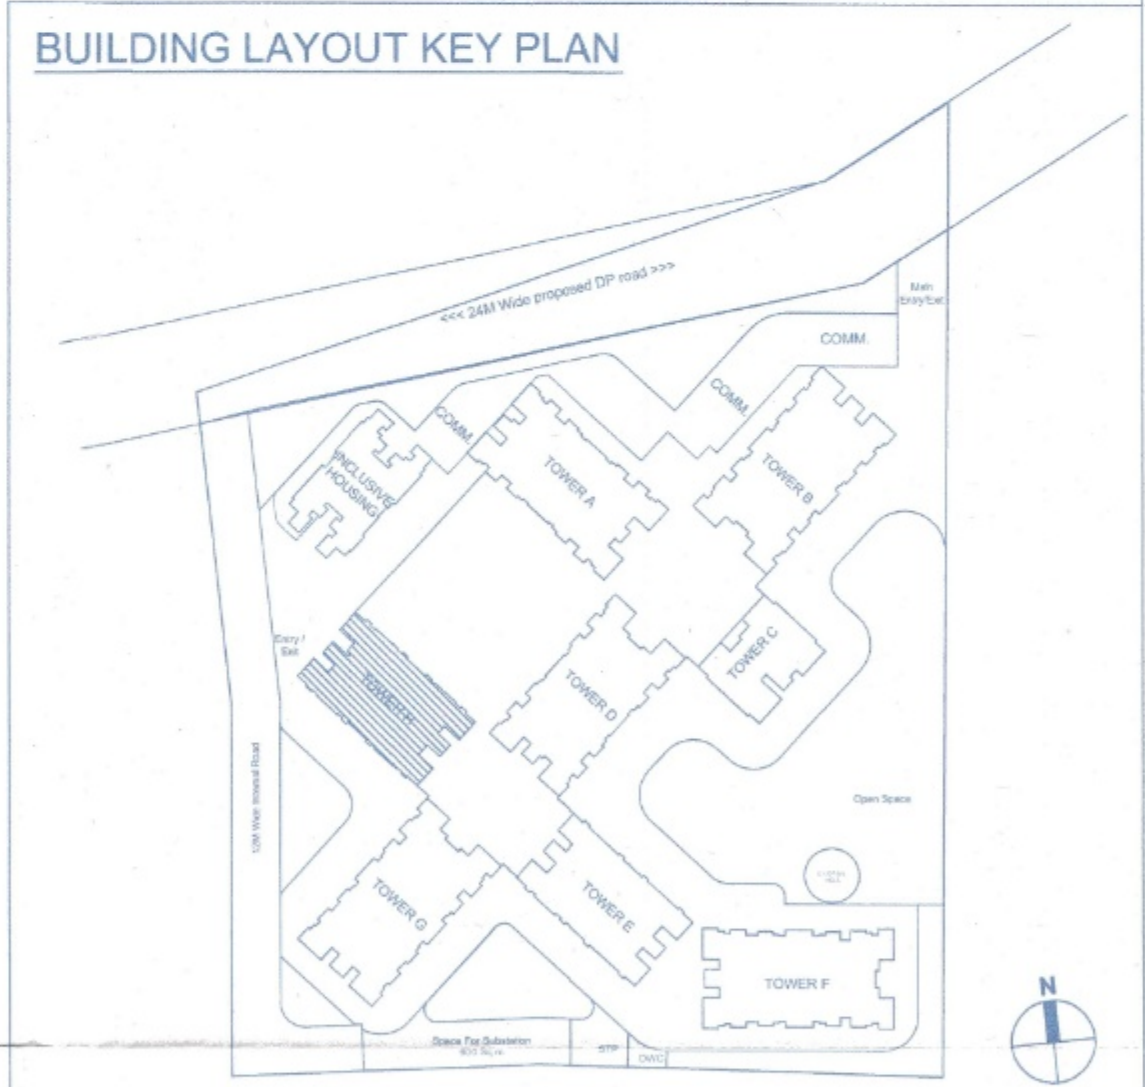

F JOB TITLE / SITE ADDRESS

PROPOSED BUILDING PERMISSION ON S. NO. 100/1 100/2A/100/2B/100/3/113/2A-2, 100/1 100/2A/100/2B/100/3/113/2A-10 AND 100/1 100/2A/100/2B/100/3/113/2A-6 VILLAGE-TATHAWADE, TAL-MULSHI, PUNE.

G OWNER NAME AND SIGNATURE

Owner's Name: Infinity Promoters Pvt. Ltd.
 Through Vineet K. Goyal

H ARCHITECT

Architect's Name: Hrishikesh Kulkarni : CA/2002/29235
 Amit Shetty : CA/2010/48283

VK:a architecture

5th Floor, Nextgen Avenue, S.No. 103(p), C.T.S. No. 2850, S.B. Road, Near ICC Trade Tower, Banarwadi, Pune-411016.

Phone: +91 20 6626 8888
 Email: mail@vkarch.com
 Website: www.vkarch.com

FLOOR PLAN & CALCULATIONS

Drawn by: Kailas P.
 Checked by: Amit S.
 Date: 29/7/2024

Scale: 1:100 at A1-Paper Size

Revision: 10/02/2026

FOR P.C.M.C. REVISED SANCTION