



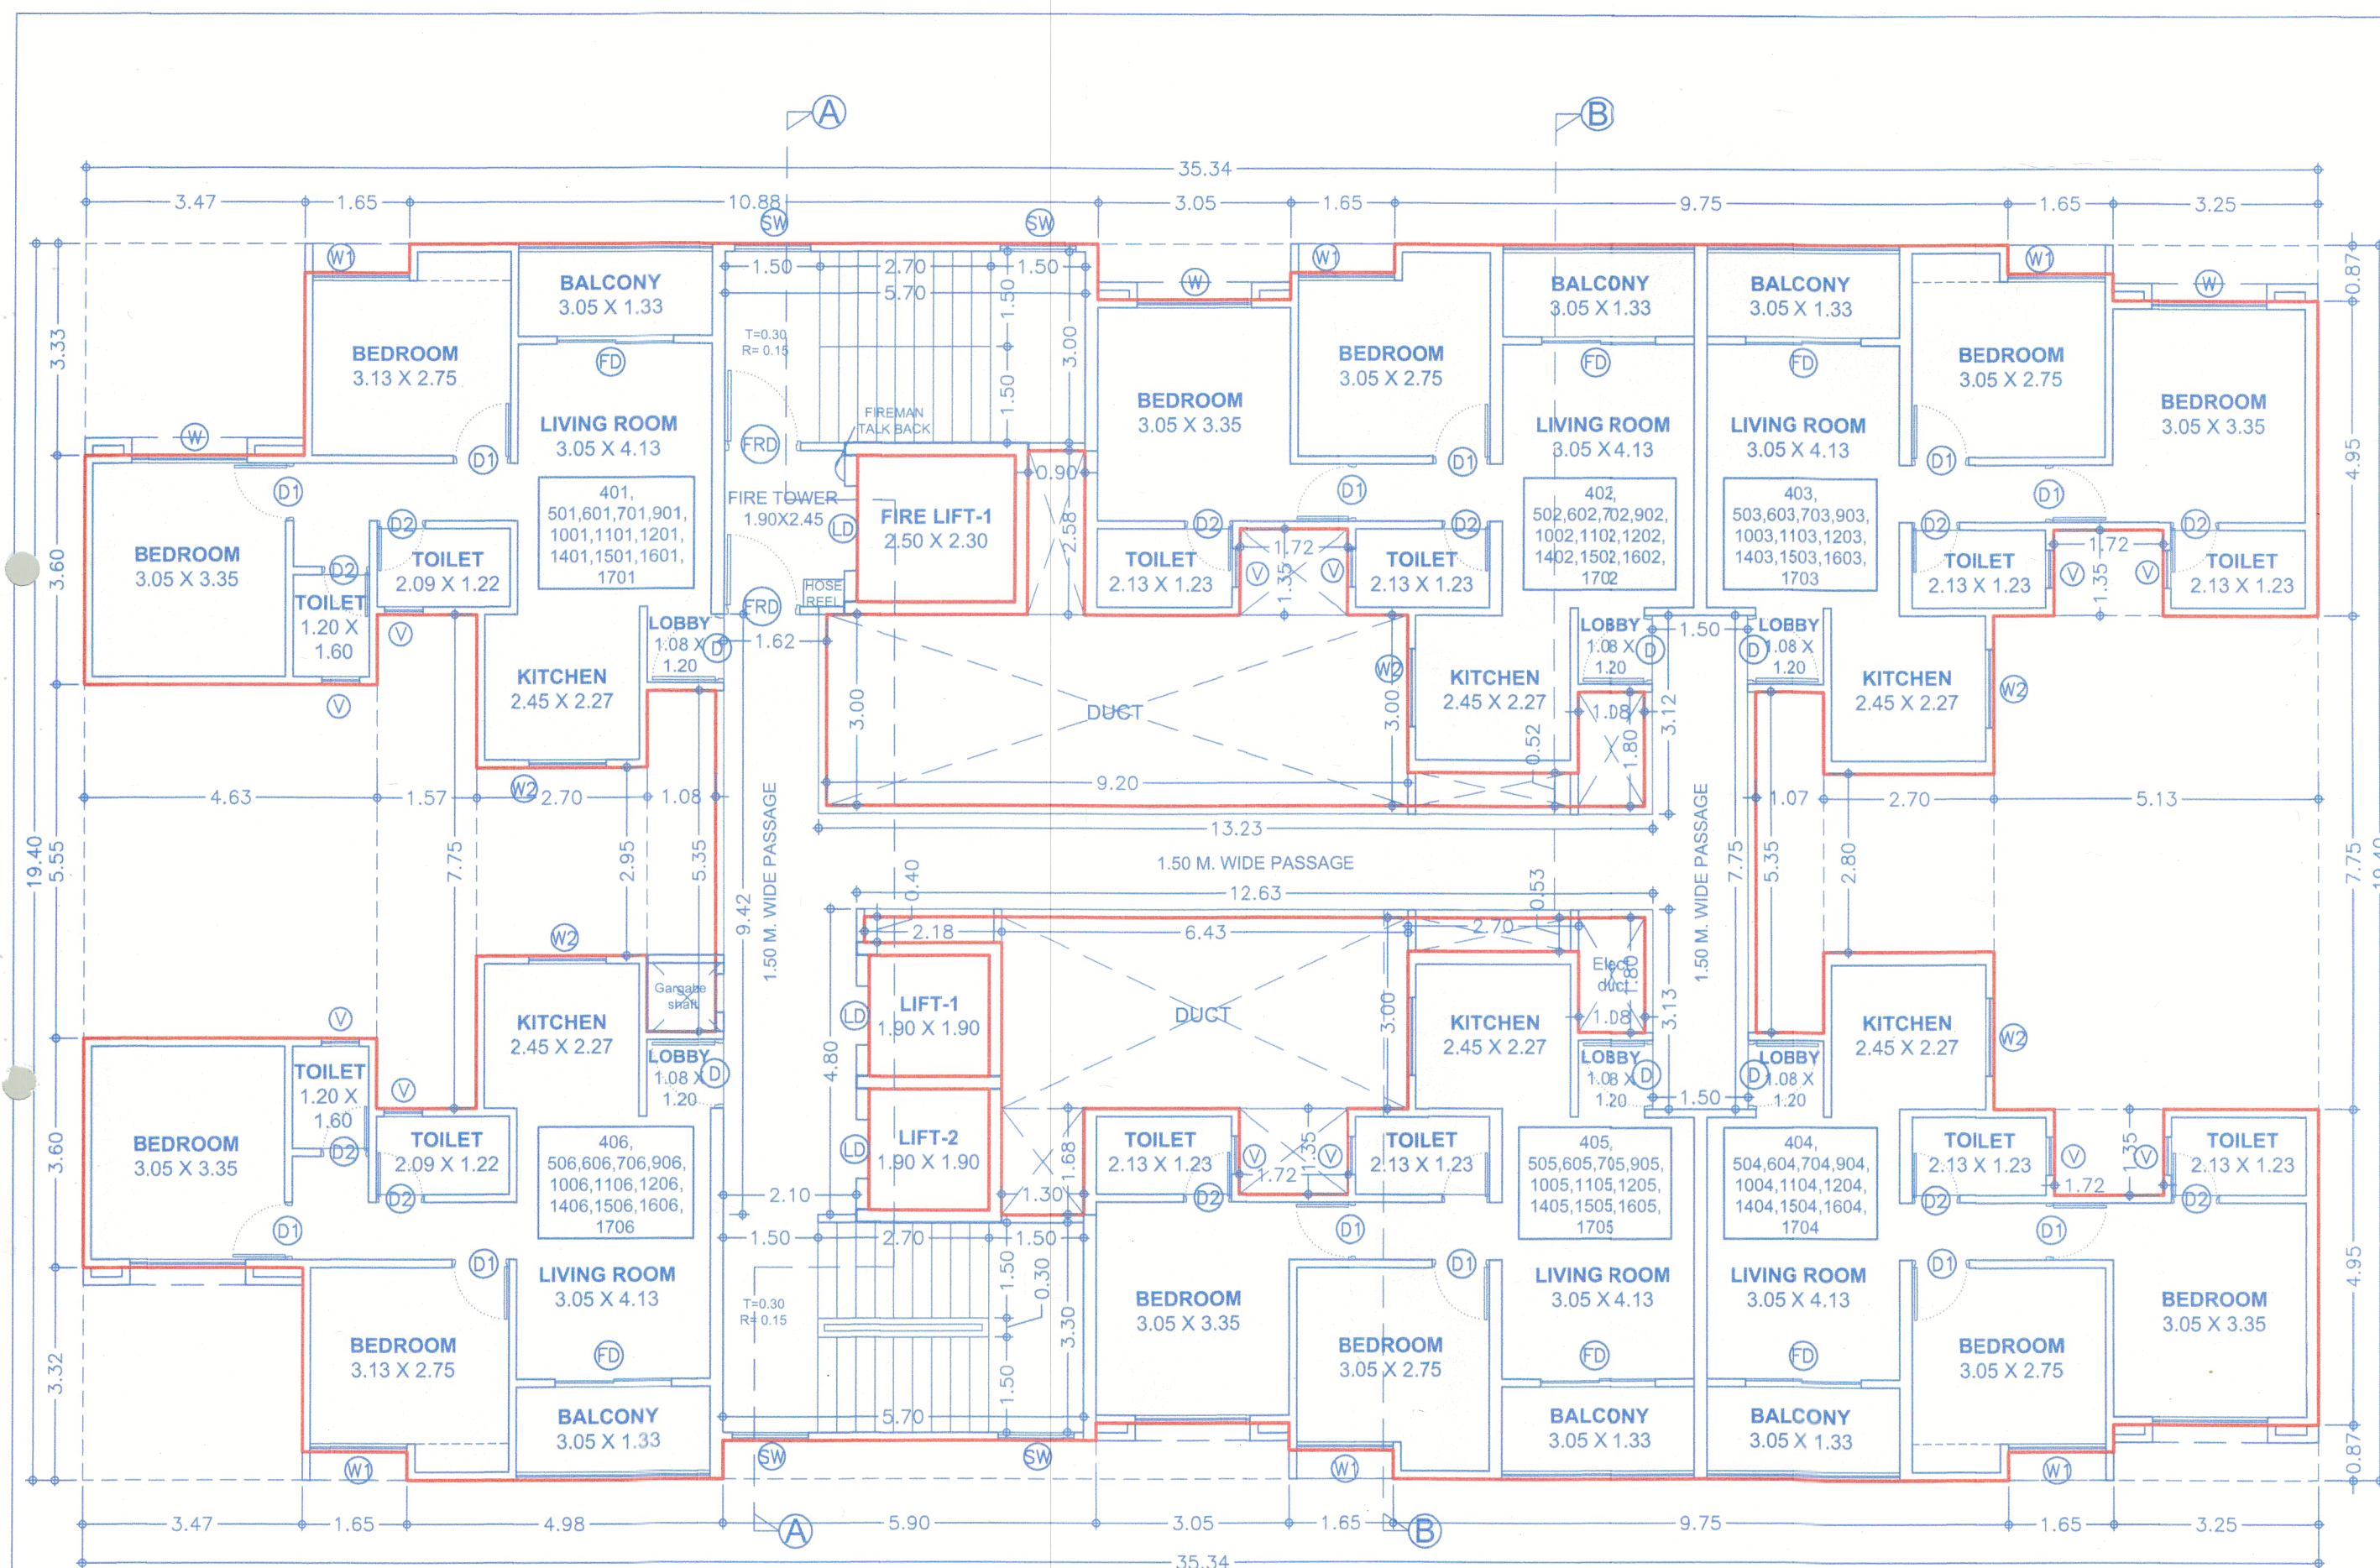

TYPICAL 4TH, 5TH, 6TH, 7TH, 9TH, 10TH, 11TH, 12TH, 14TH, 15TH, 16TH & 17TH FLOOR PLAN

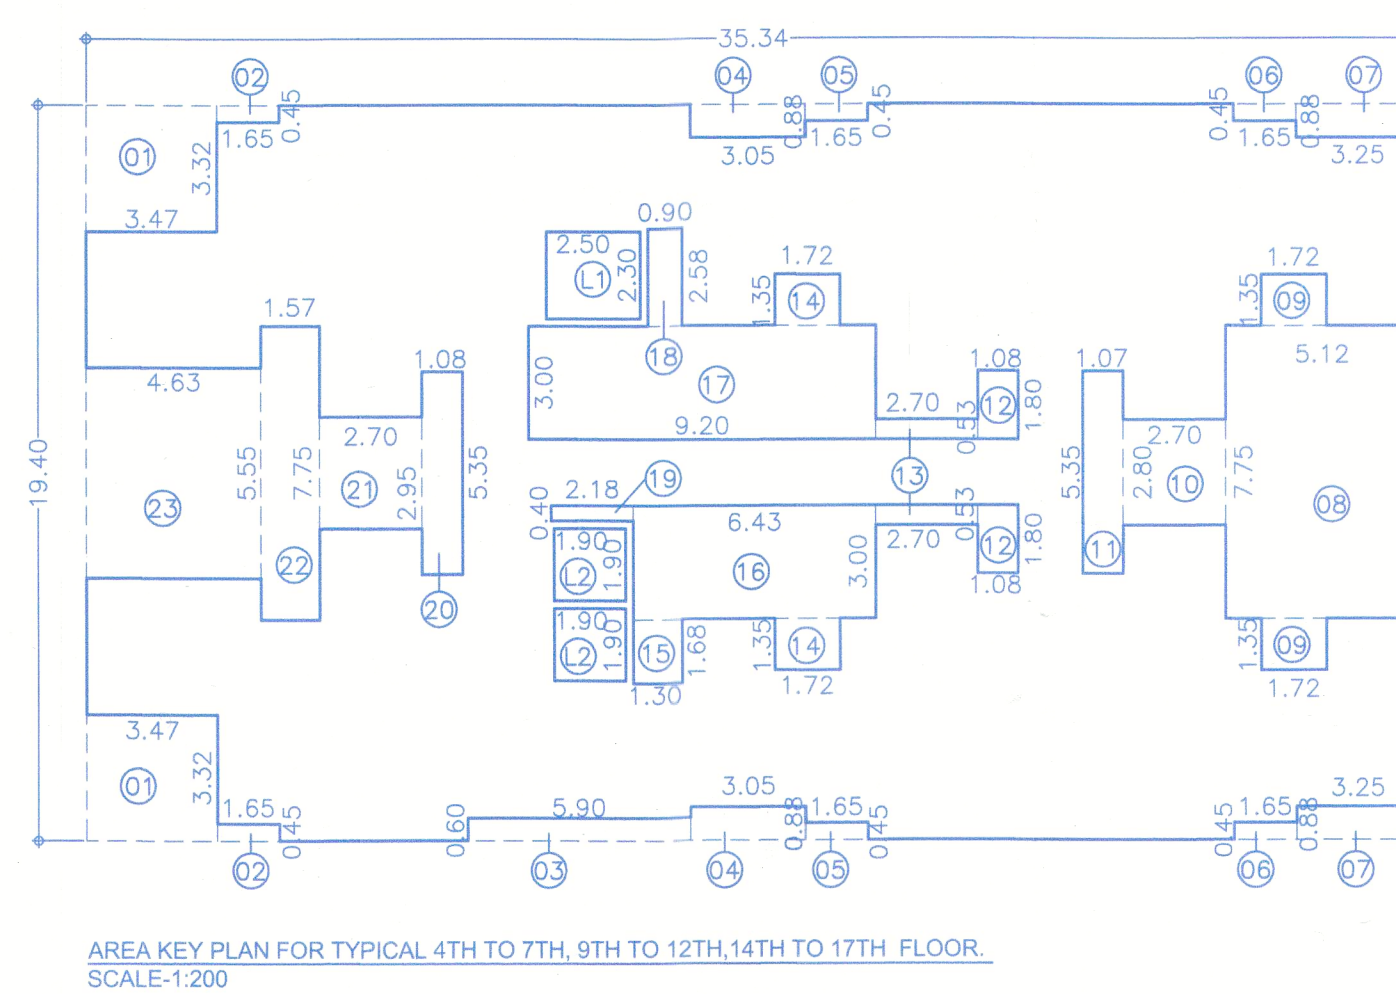

B/UP AREA CALC. FOR TYPICAL 4TH TO 12TH, 14TH TO 17TH FLOOR.

BLOCK - A :							
A	35.34	X	19.40	X	1	=	685.60
DEDUCTION							
1	3.47	X	3.32	X	2	=	23.04
2	1.65	X	0.45	X	2	=	1.48
3	5.90	X	0.60	X	1	=	3.54
4	3.05	X	0.88	X	2	=	5.37
5	1.65	X	0.45	X	2	=	1.48
6	1.65	X	0.45	X	2	=	1.48
7	3.25	X	0.88	X	2	=	5.72
8	5.12	X	7.75	X	1	=	39.68
9	1.72	X	1.35	X	2	=	4.64
10	2.70	X	2.80	X	1	=	7.56
11	1.07	X	5.35	X	1	=	5.72
12	1.08	X	1.80	X	2	=	3.89
13	2.70	X	0.53	X	2	=	2.86
14	1.72	X	1.35	X	2	=	4.64
15	1.30	X	1.68	X	1	=	2.18
16	6.43	X	3.00	X	1	=	19.29
17	9.20	X	3.00	X	1	=	27.60
18	0.90	X	2.58	X	1	=	2.32
19	2.18	X	0.40	X	1	=	0.87
20	1.08	X	5.35	X	1	=	5.78
21	2.70	X	2.95	X	1	=	7.97
22	1.57	X	7.75	X	1	=	12.17
23	4.63	X	5.55	X	1	=	25.70
L1	2.50	X	2.30	X	1	=	5.75
L2	1.90	X	1.90	X	2	=	7.22
TOTAL							228.57
TOTAL B/UP AREA							SQ.M.
685.60							228.57
							457.02

DATE & STAMP OF APPROVAL 34/40


INCLUSIVE HOUSING

Sanctioned No. B.P./Tathawade/22/2026
Subject to conditions mentioned in the
Office Order No.
aven dated 4/3/2026
Pimpri
Date : 4/3/2026




O. C. Signed by
City Engineer

City Engineer
Building Permission Dept.
PCMC., Pimpri, Pune-18

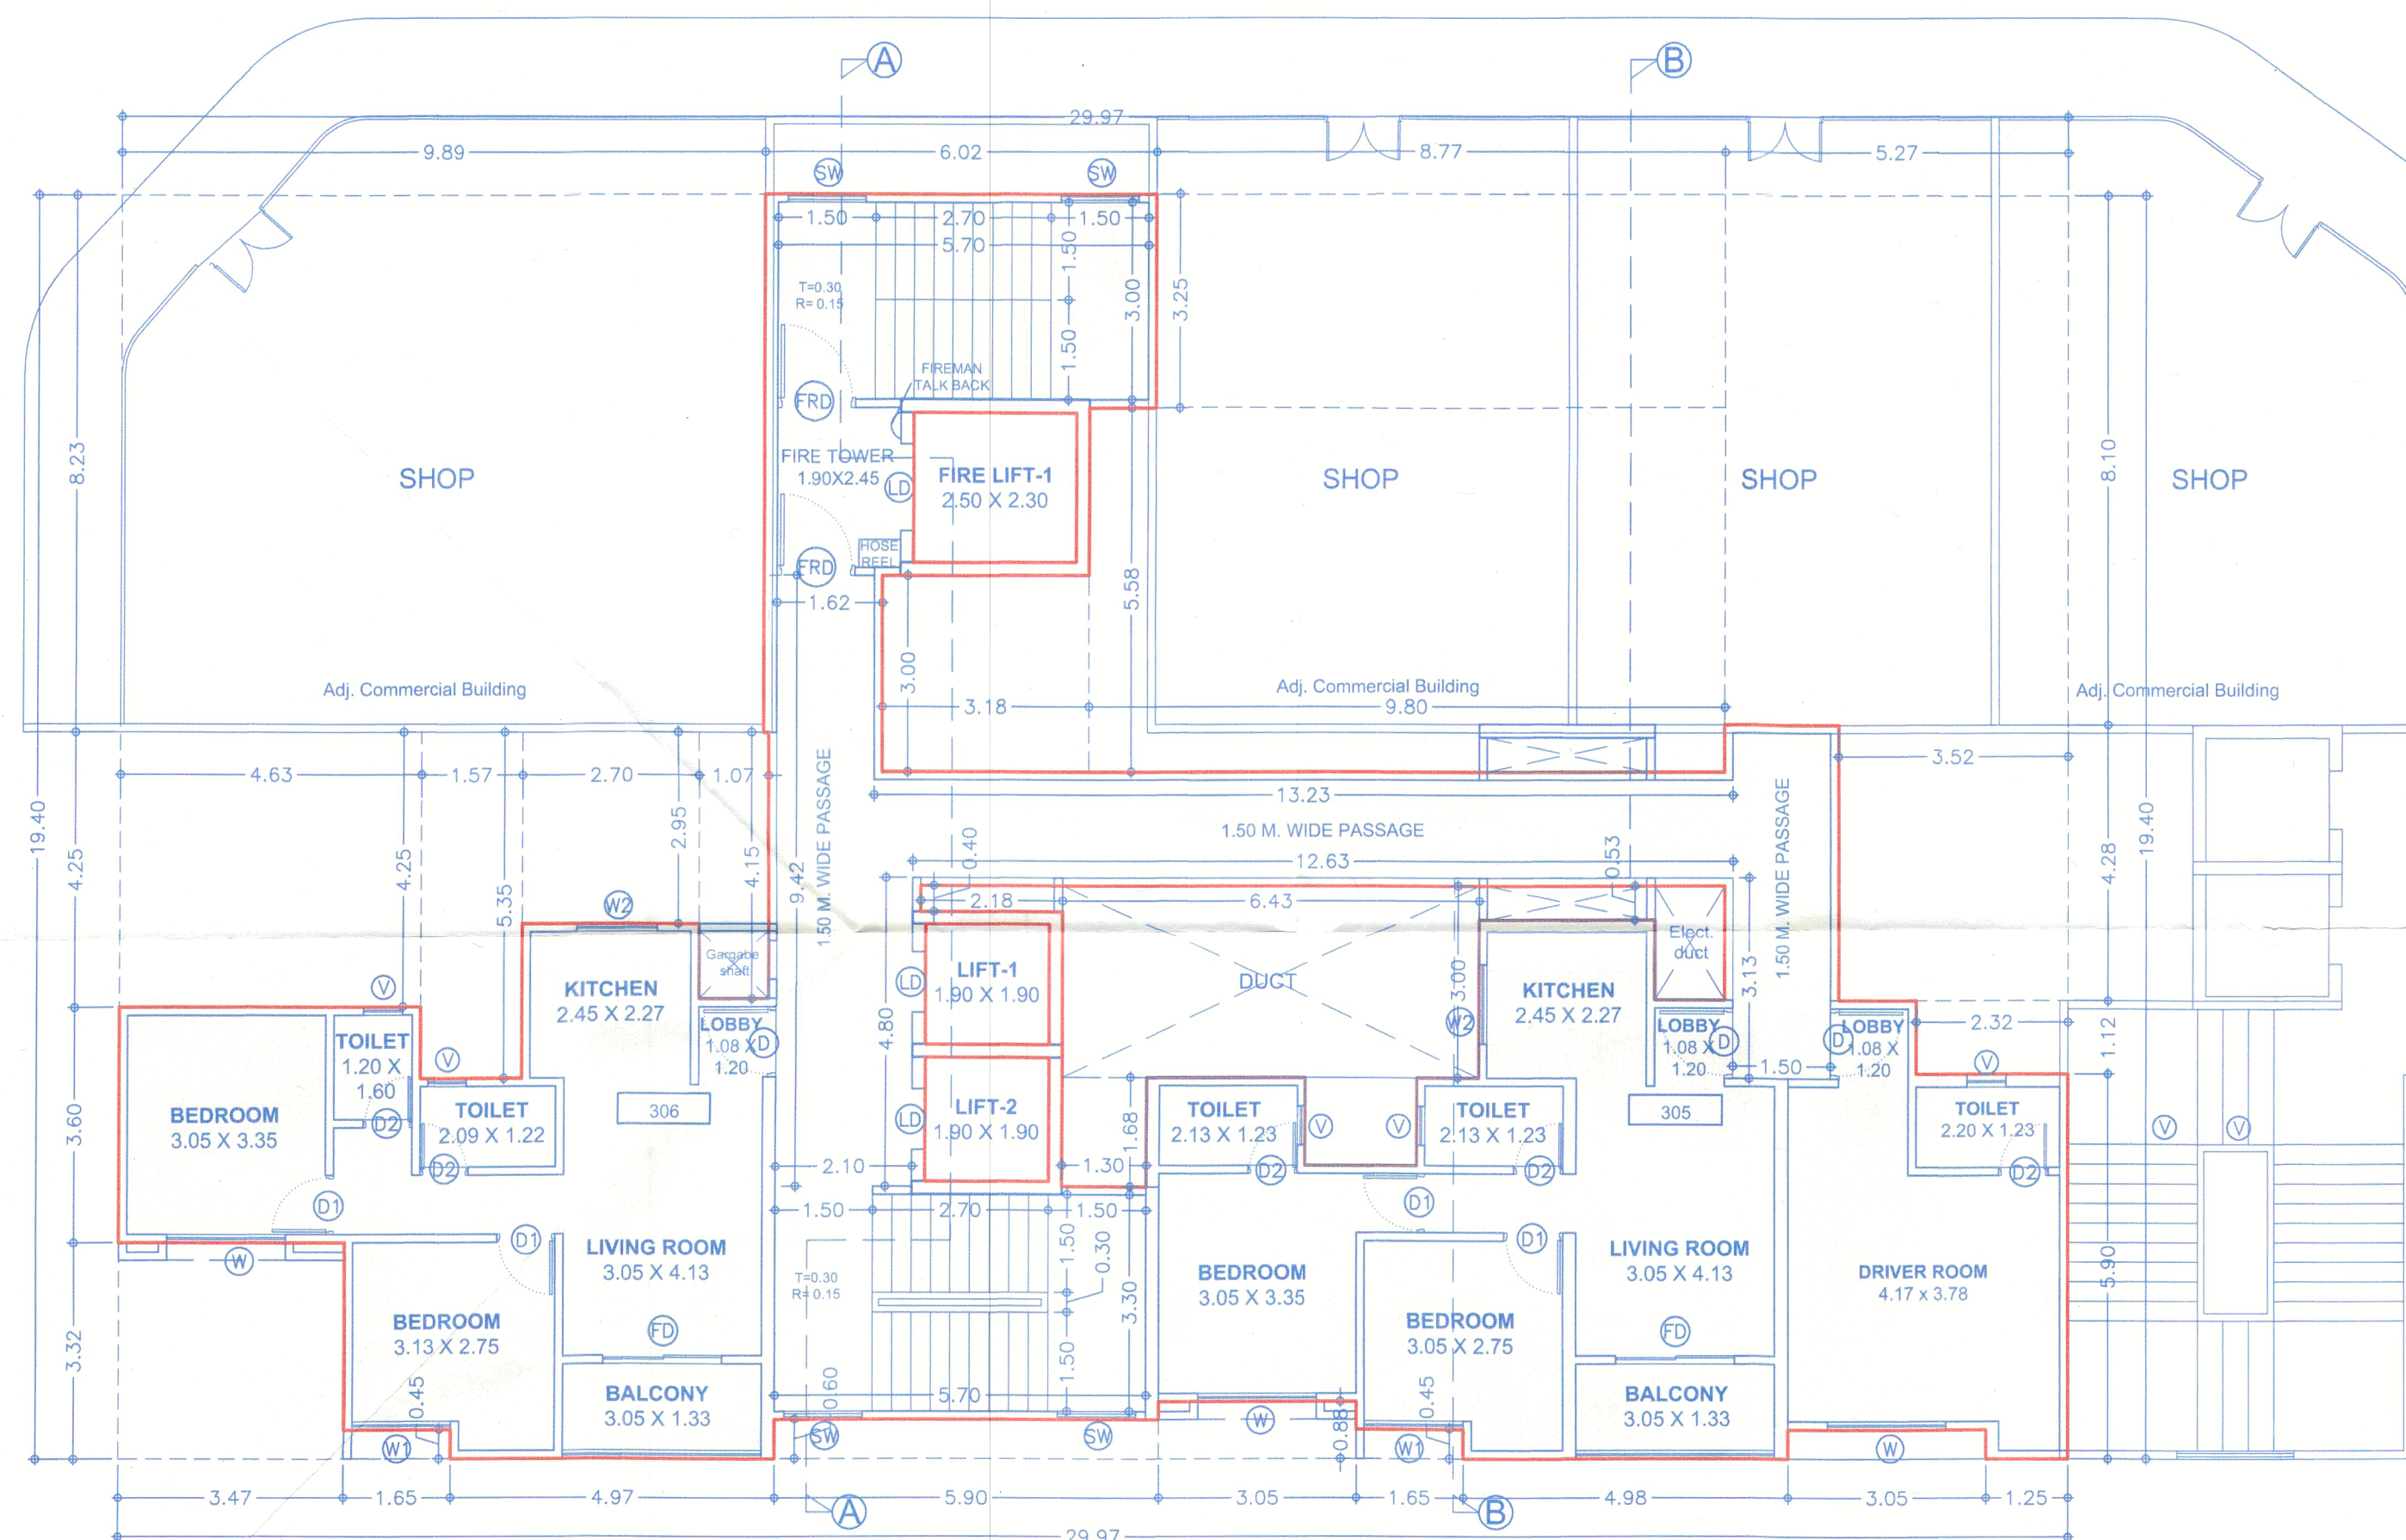

3rd FLOOR PLAN

BUILDING LAYOUT KEY PLAN

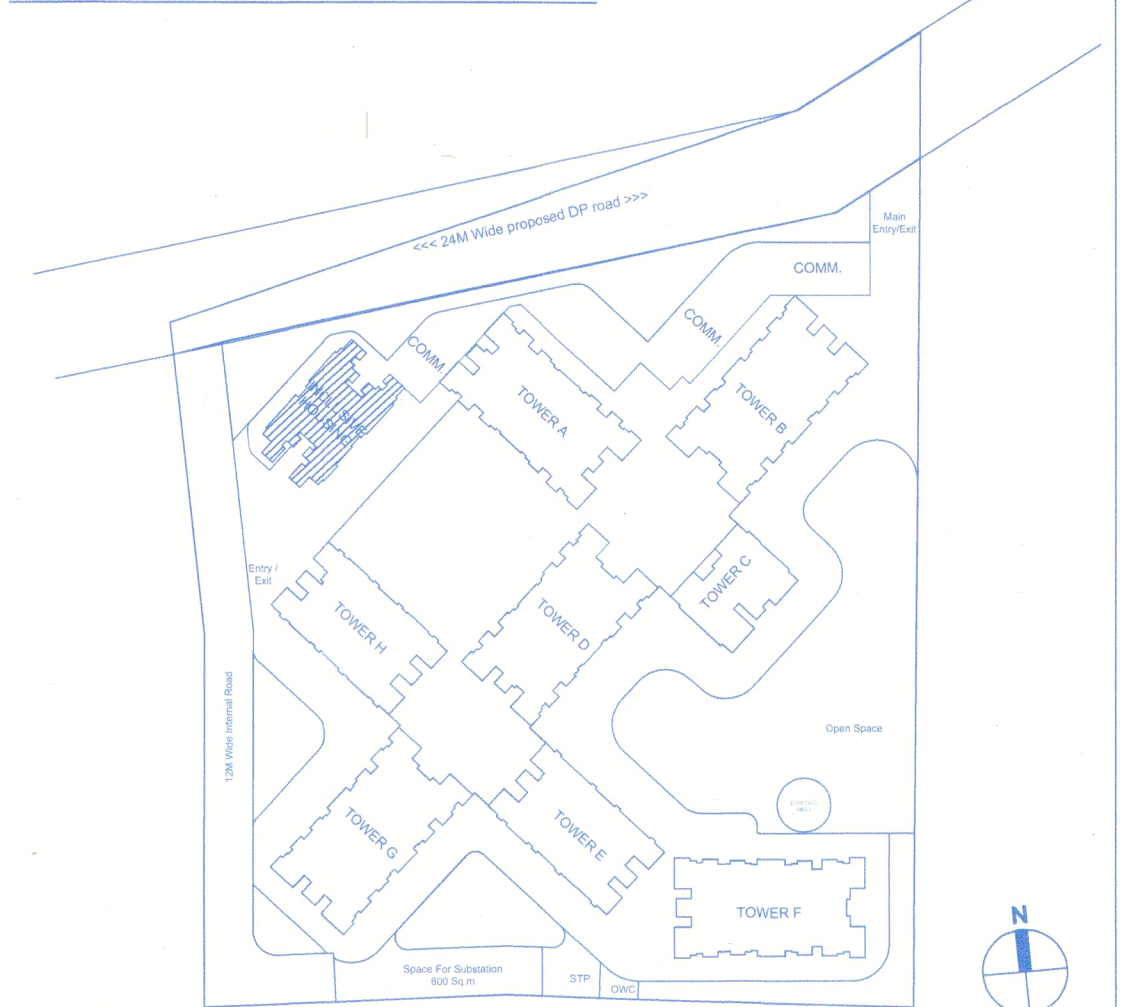

F JOB TITLE / SITE ADDRESS

PROPOSED BUILDING PERMISSION
ON S. NO. 100/1 100/2A/100/2B/100/3/113/2A-2,
100/1 100/2A/100/2B/100/3/113/2A-10 AND
100/1 100/2A/100/2B/100/3/113/2A-6
VILLAGE-TATHAWADE, TAL-MULSHI, PUNE.

G OWNER NAME AND SIGNATURE

Owner's Name
Intofinity Promoters Pvt. Ltd.
Through Vineet K. Goyal

Owner's sign
[Signature]

H ARCHITECT

Architect's Name
Hrishikesh Kulkarni : CA/2002/29235
Amit Shetty : CA/2010/48283

Architect's sign
[Signature]

VK:a
architecture

5th Floor, Nextgen Avenue, Sr. No 103(p),
C.T.S. No. 2850, S.B. Road, Near ICC Trade
Tower, Bahirawadi, Pune-411016.

P : +91 20 6626 8888

E : mail@vkarch.com

W : www.vkarch.com

Drawing Title
FLOOR PLAN & CALCULATIONS

Scale
1:100
at
A1-Paper Size

Drawn by
Sagar P.

Checked by
Amit S.

Date
10/02/2026

Job No.
2970

Drawing No.
244

Revision
A

FOR P.C.M.C. REVISED SANCTION