




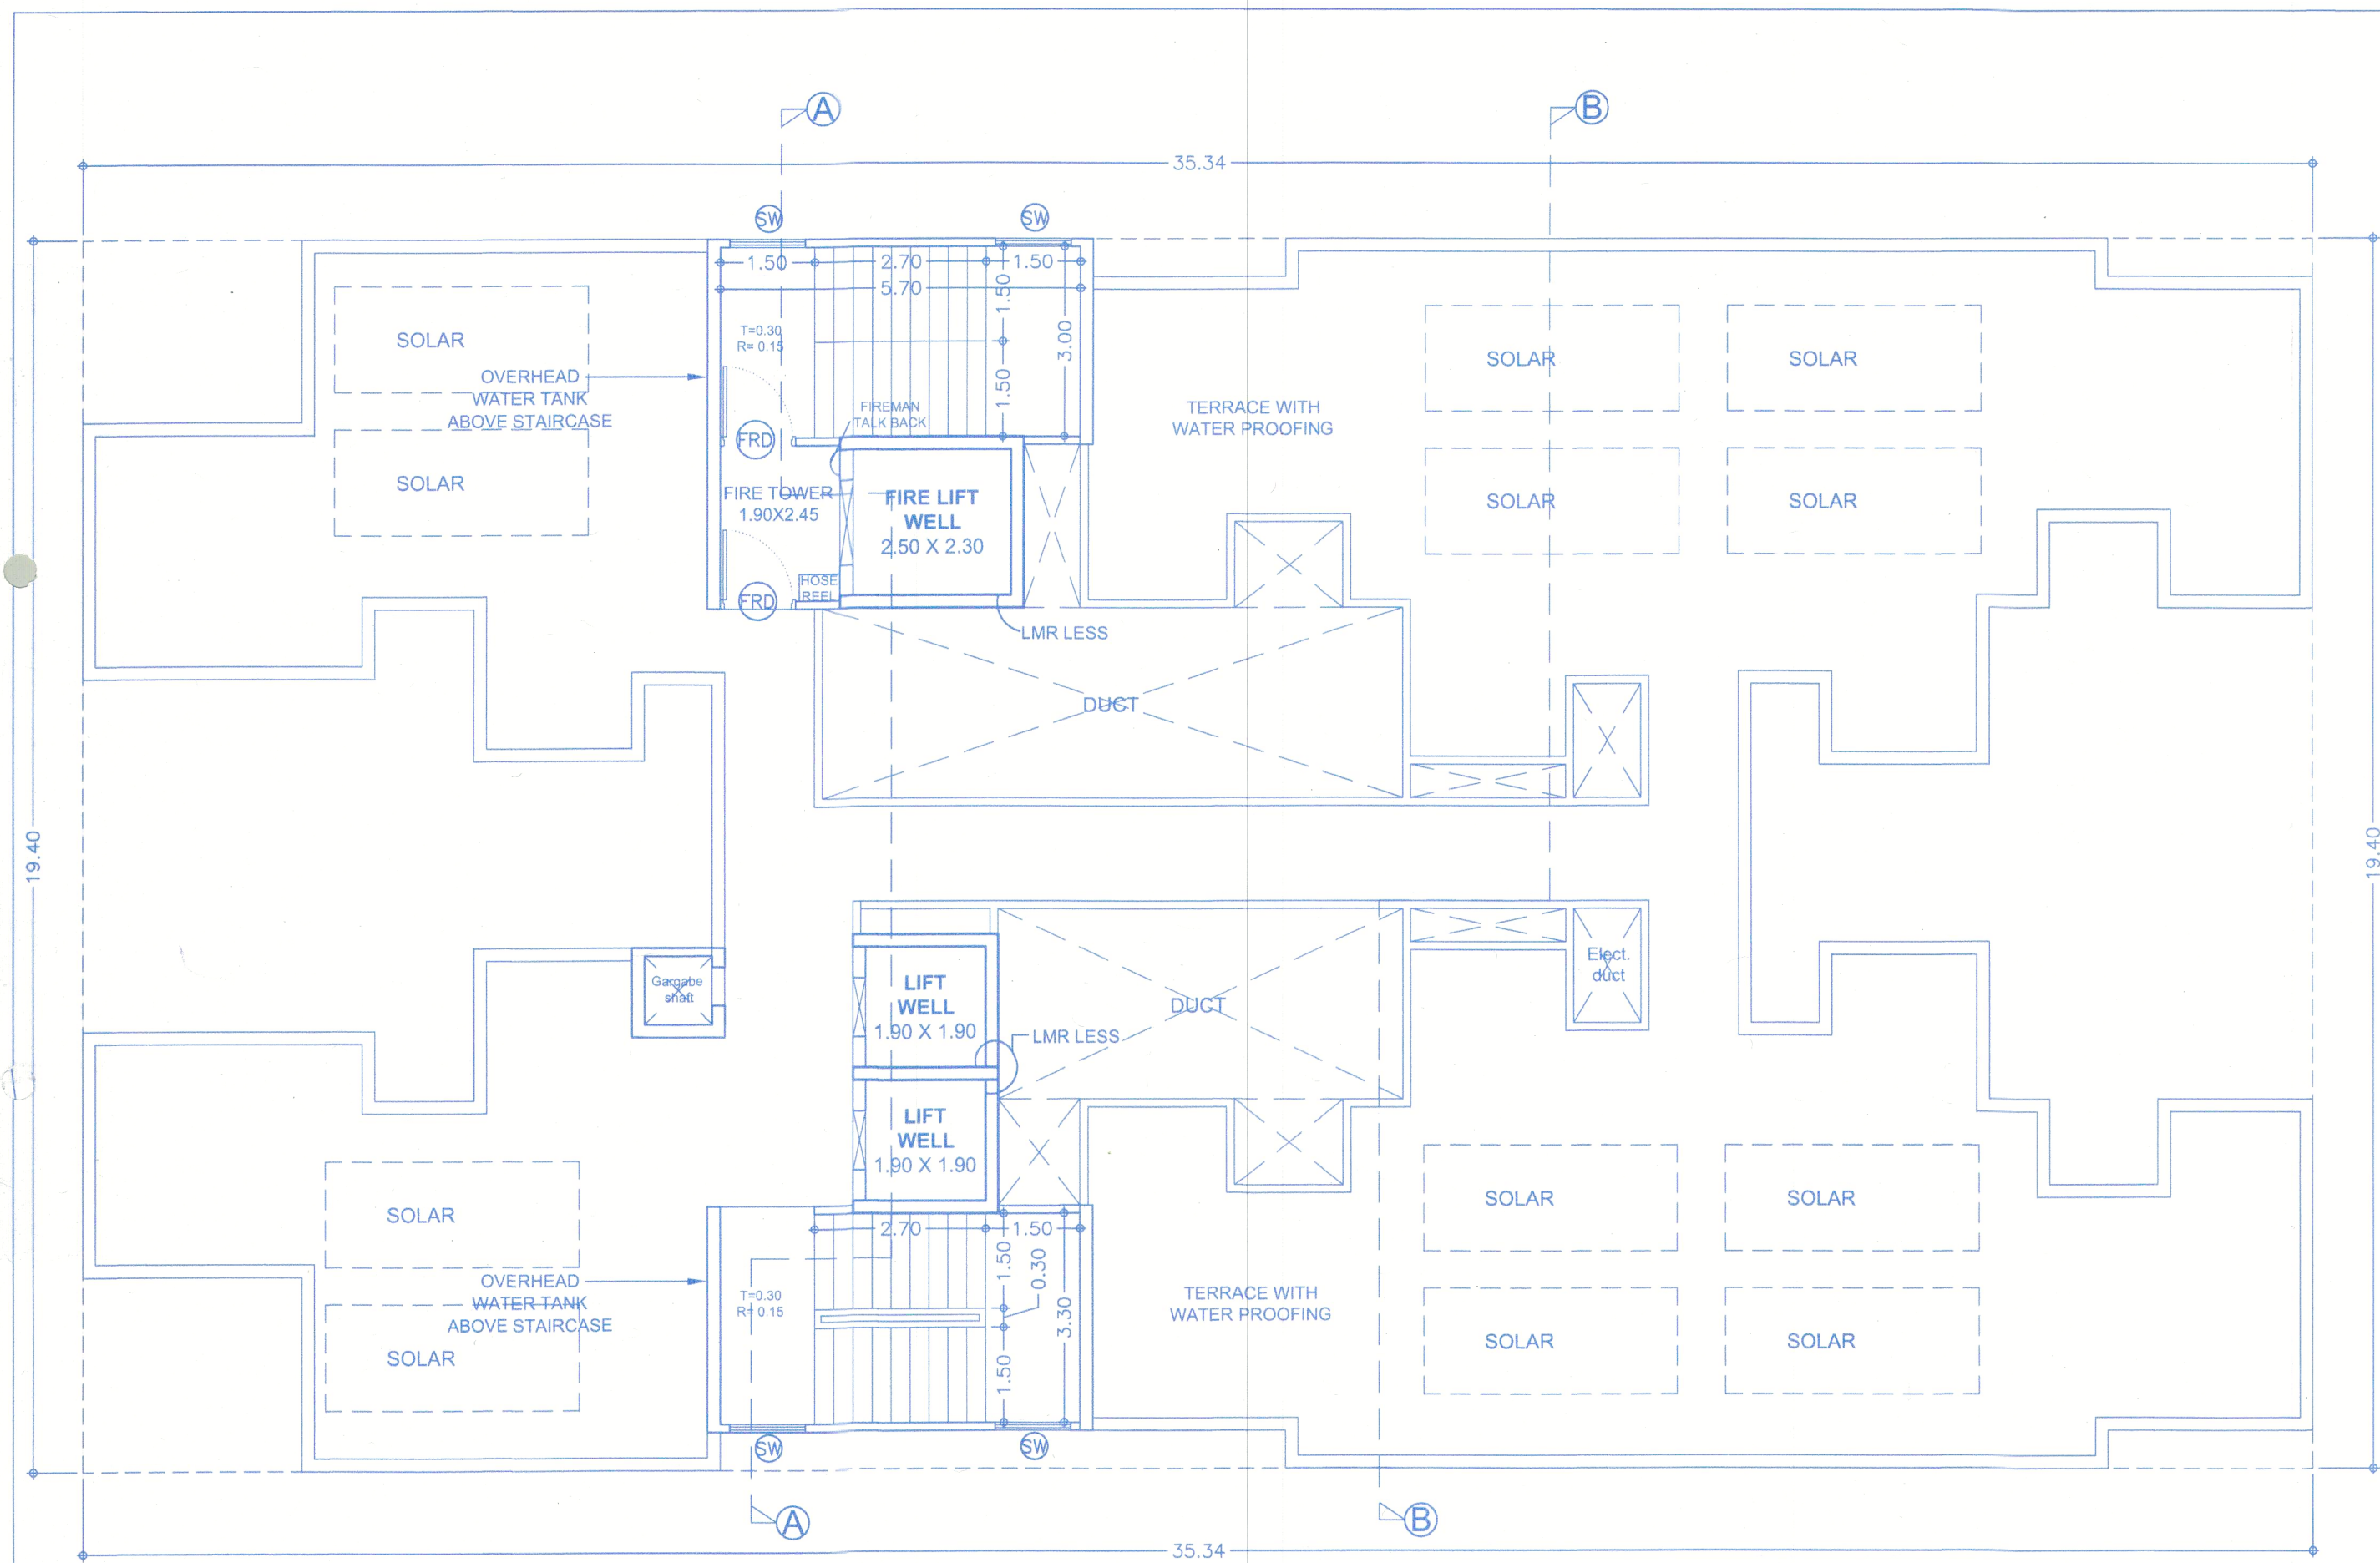

TERRACE FLOOR PLAN

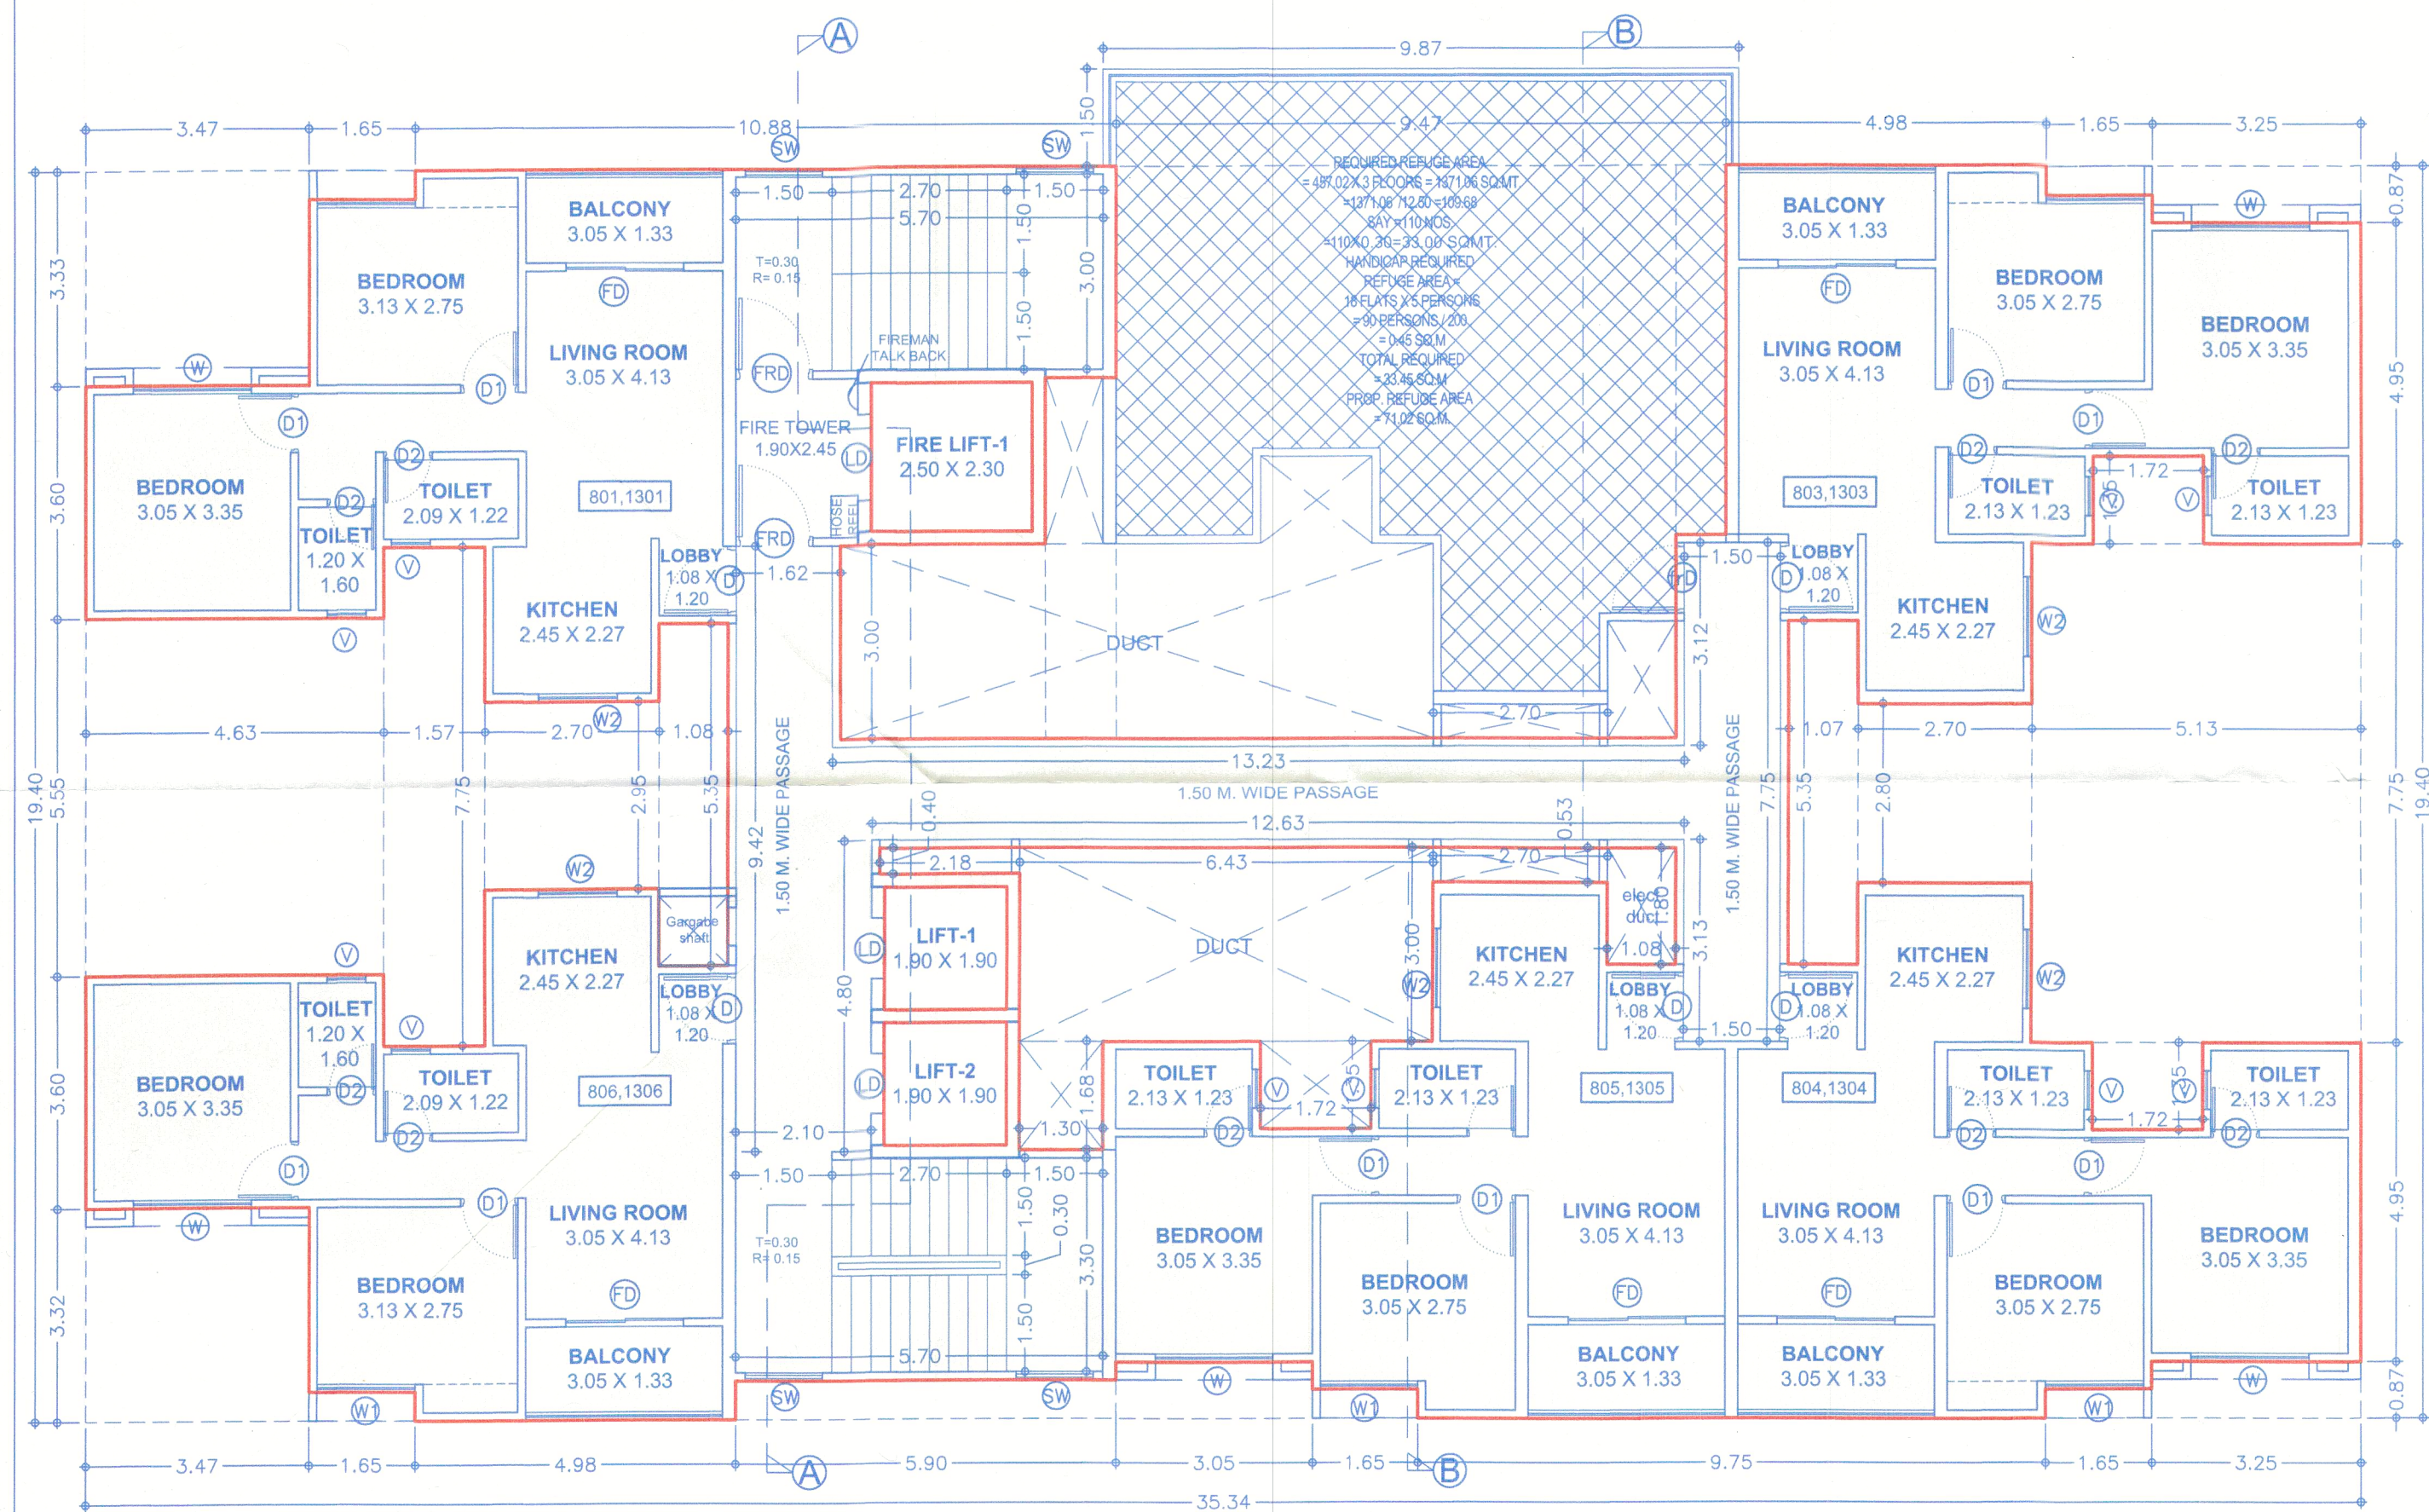


TYPICAL 8TH & 13TH FLOOR PLAN

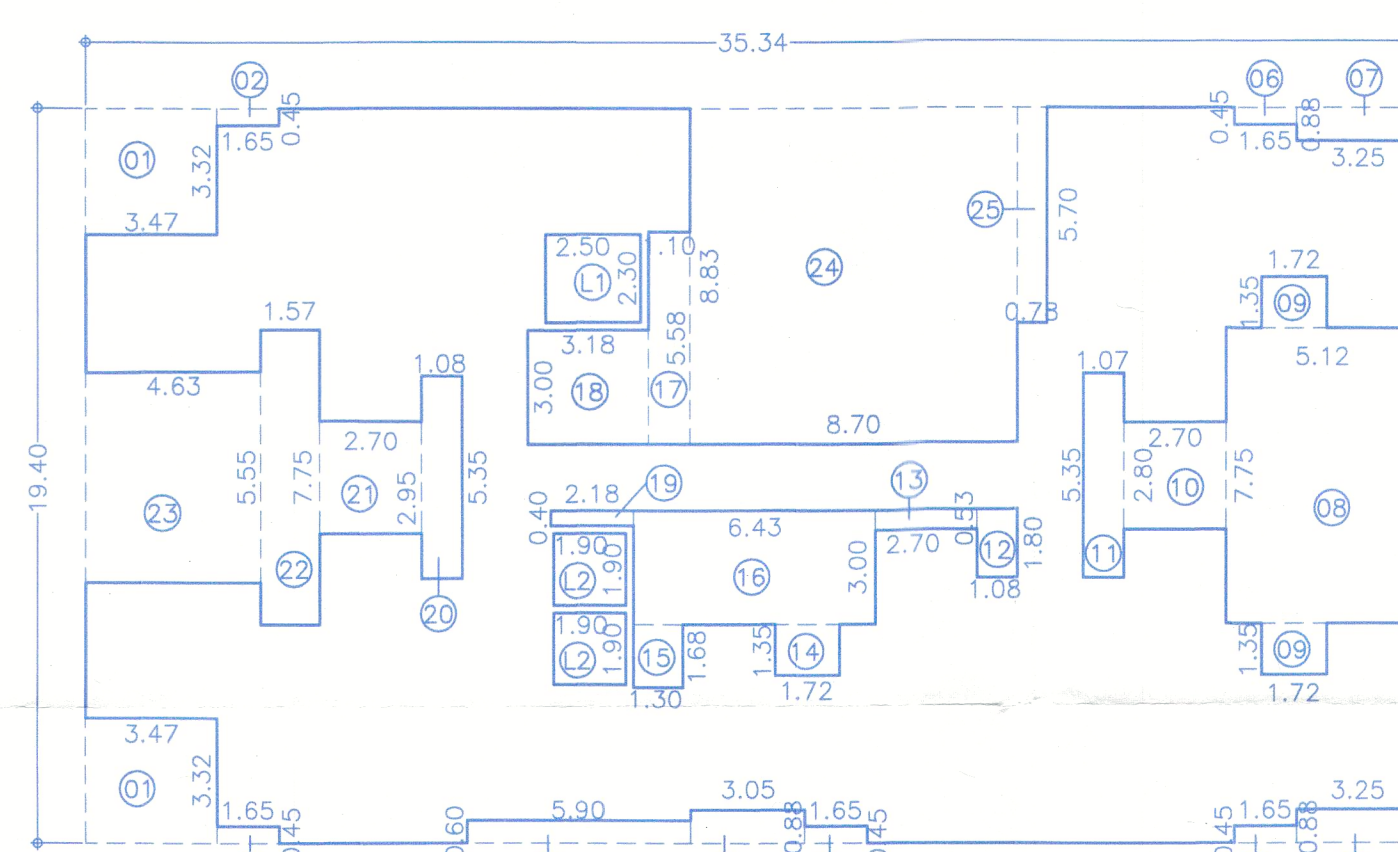

AREA KEY PLAN FOR TYPICAL 8TH & 13TH FLOOR.
SCALE: 1:200

REFUGE AREA CALC. FOR 8TH & 13TH FLOOR

BLOCK-A :				
A	9.48	X	9.40	X 1 = 89.11
DEDUCTION				
1	5.05	X	2.40	X 1 = 12.12
2	0.78	X	1.20	X 1 = 0.94
3	1.98	X	1.20	X 1 = 2.38
4	1.97	X	1.35	X 1 = 2.66
TOTAL 18.09				
TOTAL B/UP AREA SQ.M.				
89.11			18.09	71.02

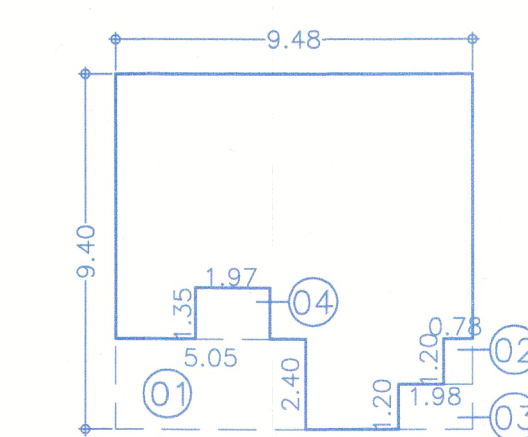

REFUGE AREA KEY PLAN FOR
8TH & 13TH FLOOR
SCALE: 1:200

B/UP AREA CALC. FOR TYPICAL 8TH & 13TH FLOOR.

BLOCK-A :				
A	35.34	X	19.40	X 1 = 685.60
DEDUCTION				
1	3.47	X	3.32	X 2 = 23.04
2	1.65	X	0.45	X 2 = 1.48
3	5.90	X	0.60	X 1 = 3.54
4	3.05	X	0.88	X 1 = 2.68
5	1.65	X	0.45	X 1 = 0.74
6	1.65	X	0.45	X 2 = 1.48
7	3.25	X	0.88	X 2 = 5.72
8	5.12	X	7.75	X 1 = 39.68
9	1.72	X	1.35	X 2 = 4.64
10	2.70	X	2.80	X 1 = 7.56
11	1.07	X	5.35	X 1 = 5.72
12	1.08	X	1.80	X 1 = 1.94
13	2.70	X	0.53	X 1 = 1.43
14	1.72	X	1.35	X 1 = 2.32
15	1.30	X	1.68	X 1 = 2.18
16	6.43	X	3.00	X 1 = 19.29
17	1.10	X	5.58	X 1 = 6.14
18	3.00	X	3.18	X 1 = 9.54
19	2.18	X	0.40	X 1 = 0.87
20	1.08	X	5.35	X 1 = 5.78
21	2.70	X	2.95	X 1 = 7.97
22	1.57	X	7.75	X 1 = 12.17
23	4.63	X	5.55	X 1 = 25.70
24	8.70	X	8.83	X 1 = 76.82
25	0.78	X	5.70	X 1 = 4.45
L1	2.50	X	2.30	X 1 = 5.75
L2	1.90	X	1.90	X 2 = 7.22
TOTAL 286.47				
TOTAL B/UP AREA SQ.M.				
685.60			286.47	399.13


DATE & STAMP OF APPROVAL 35/40

INCLUSIVE HOUSING

Sanctioned No. B.P./Tathawade/22/2026
Subject to conditions mentioned in the
Office Order No.
aven dated 4/3/2026
Pimpri
Date: 4/3/2026

O. C. Signed by
City Engineer

City Engineer
Building Permission Dept.
PCMC., Pimpri, Pune-18

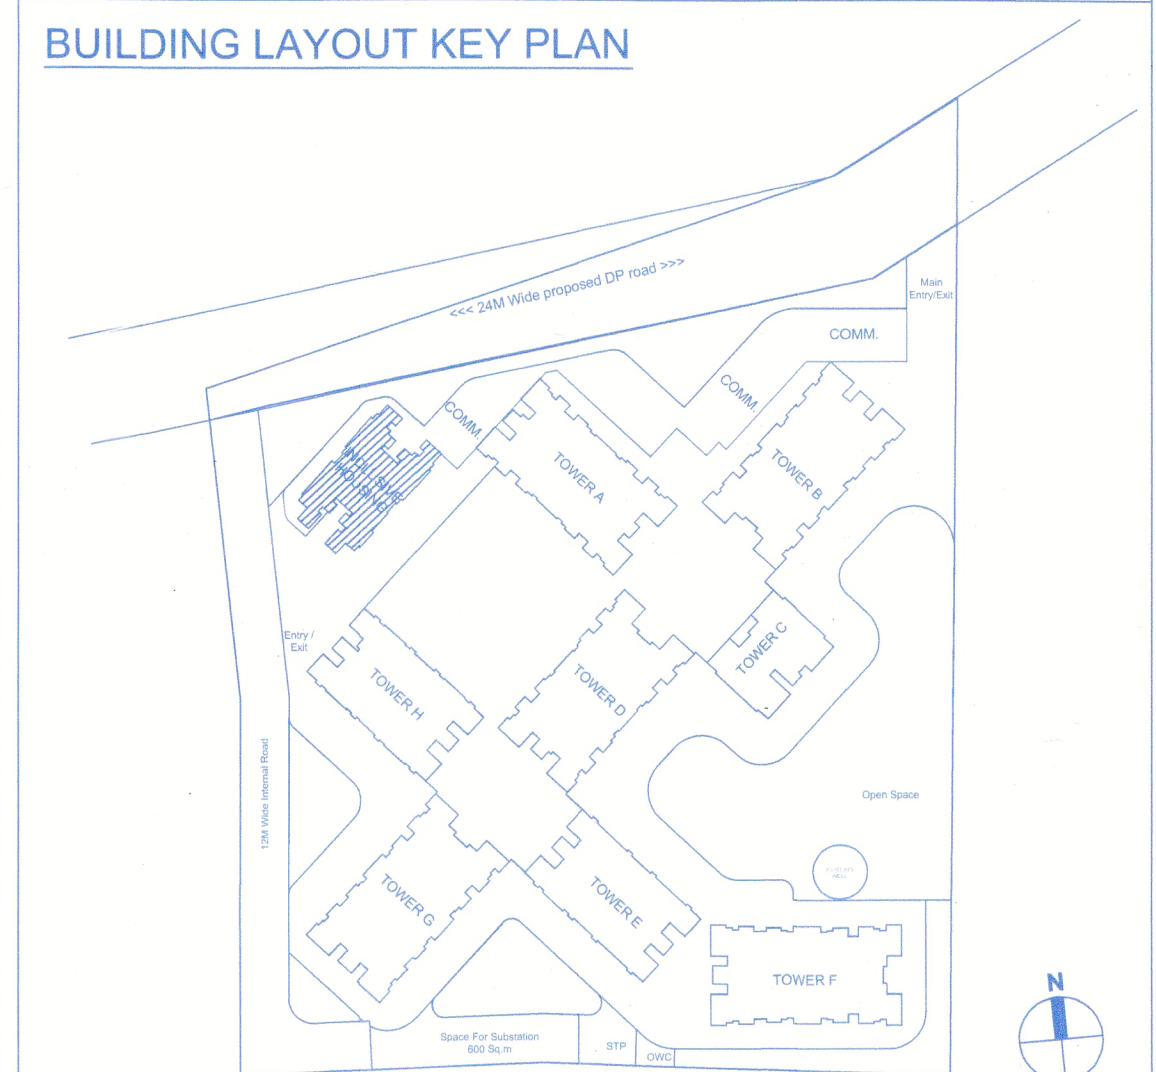

F JOB TITLE / SITE ADDRESS

PROPOSED BUILDING PERMISSION
ON S. NO. 100/1 100/2A/100/2B/100/3/113/2A-2,
100/1 100/2A/100/2B/100/3/113/2A-10 AND
100/1 100/2A/100/2B/100/3/113/2A-6
VILLAGE-TATHAWADE, TAL-MULSHI, PUNE.

G OWNER NAME AND SIGNATURE

Owner's Name
Infinity Promoters Pvt. Ltd.
Through Vineet K. Goyal

Owner's sign

H ARCHITECT

Architect's Name
Hrishikesh Kulkarni : CA/2002/29235
Amit Shetty : CA/2010/48283

Architect's sign

VK:a architecture

5th Floor, Nandgaon Avenue, S.No. 103(p),
C.T.S. No. 2850, S.B. Road, Near ICC Trade
Tower, Baharatwadi, Pune-411016.
P. +91 20 6626 8888
E. mail@vkarch.com
W. www.vkarch.com

Drawing Title
FLOOR PLAN & CALCULATIONS

Drawn by
Sagar P.

Checked by
Amit S.

Date
10/02/2026

Scale
1:100
at
A1-Paper Size

FOR P.C.M.C. REVISED SANCTION