


COMMERCIAL BUILDING

Sanctioned No. B.P./Tathawade/22/2026
Subject to conditions mentioned in the
Office Order No.
aven dated 4/3/2026
Pimpri
Date : 4/3/2026




O. C. Signed by
City Engineer


City Engineer
Building Permission Dept.
PCMC, Pimpri, Pune-411
[Signature]

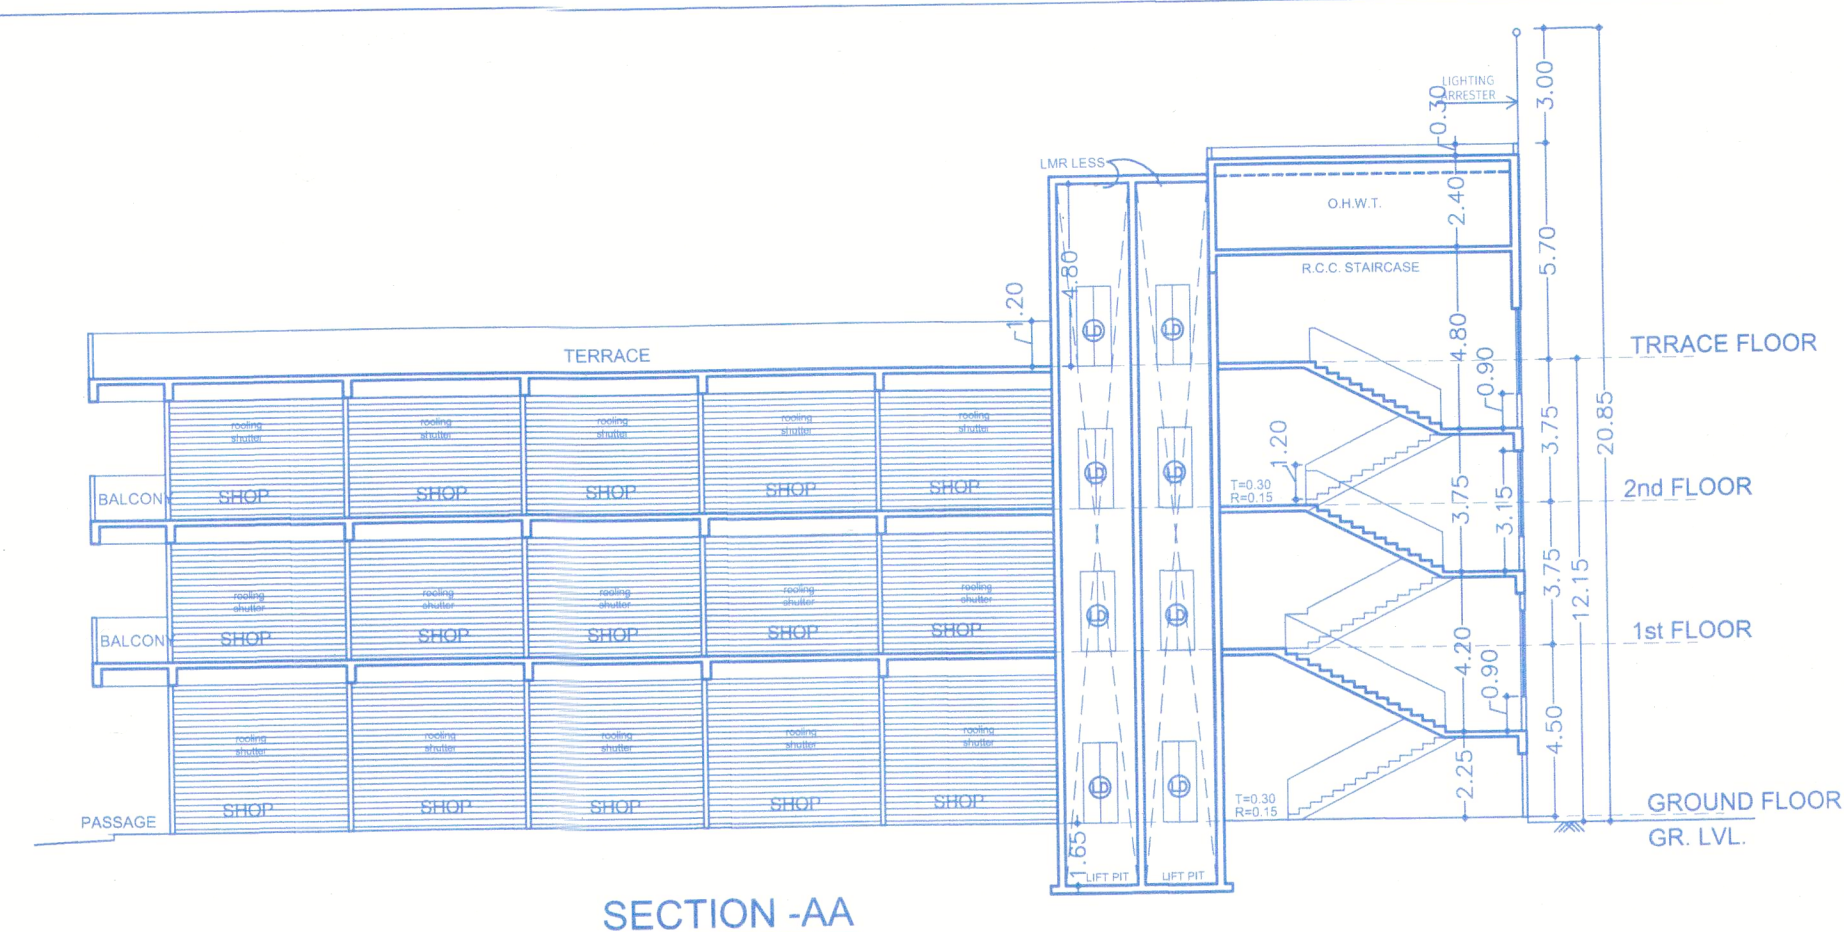

SECTION-AA

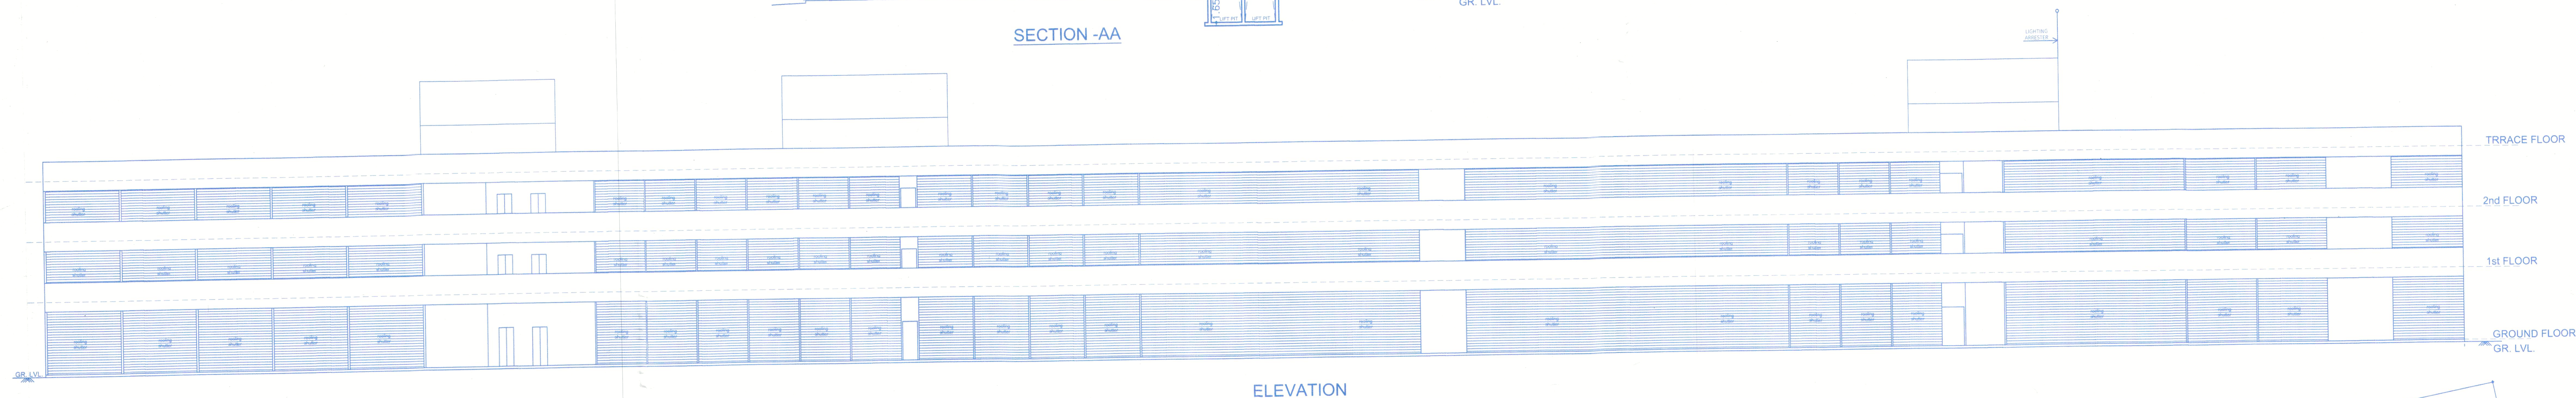

ELEVATION

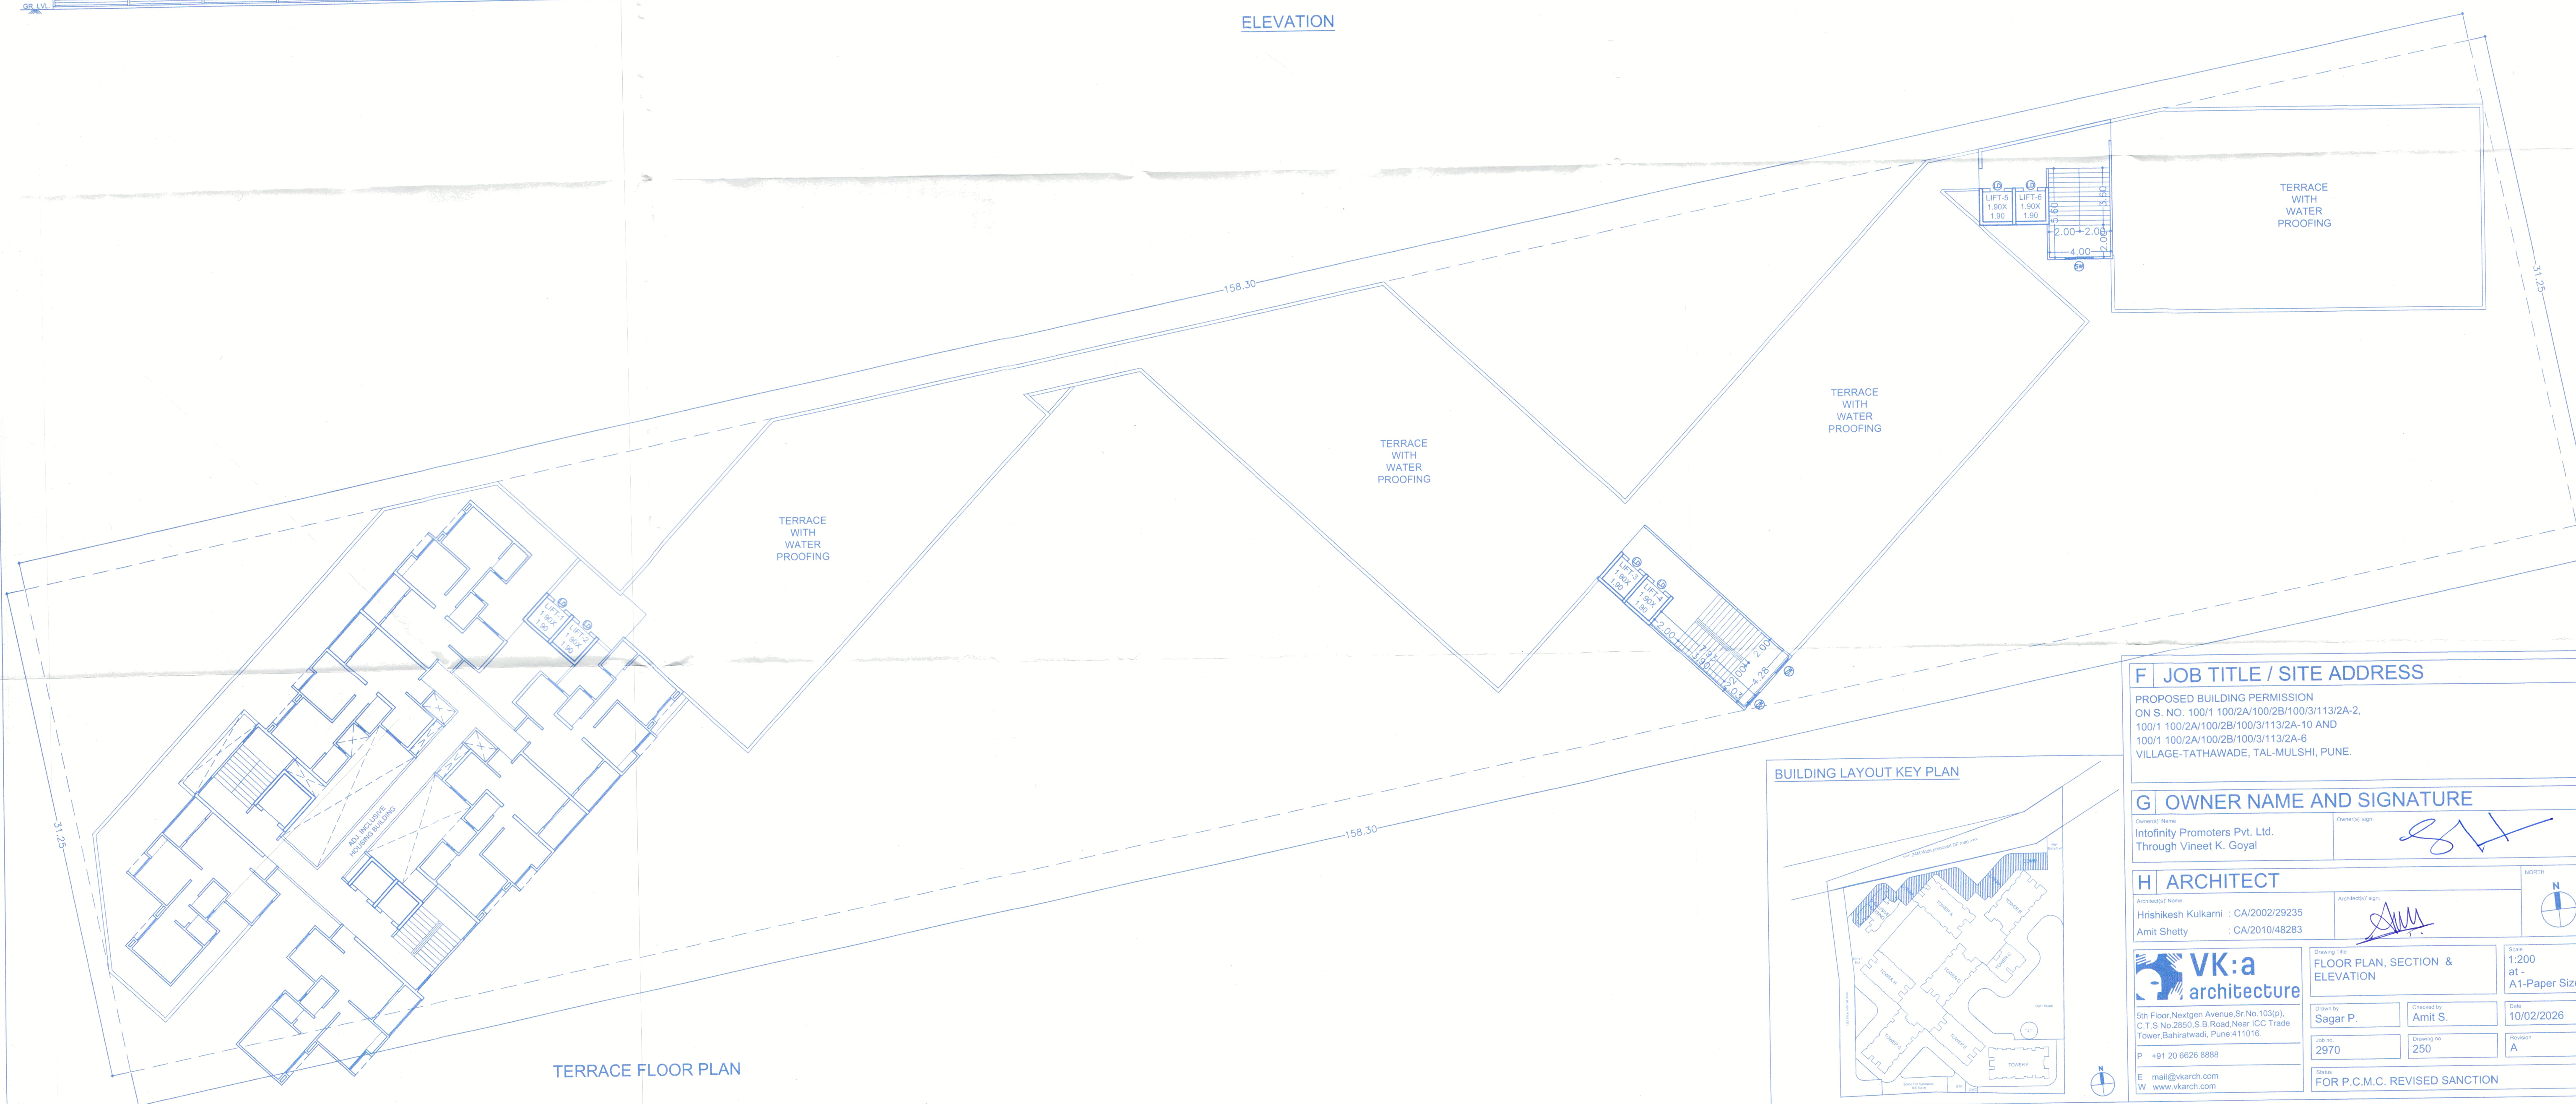

TERRACE FLOOR PLAN

BUILDING LAYOUT KEY PLAN



F JOB TITLE / SITE ADDRESS

PROPOSED BUILDING PERMISSION
ON S. NO. 100/1 100/2A/100/2B/100/3/113/2A-2,
100/1 100/2A/100/2B/100/3/113/2A-10 AND
100/1 100/2A/100/2B/100/3/113/2A-6
VILLAGE-TATHAWADE, TAL-MULSHI, PUNE.

G OWNER NAME AND SIGNATURE

Owner's Name
Infinity Promoters Pvt. Ltd.
Through Vineet K. Goyal

Owner's sign:

H ARCHITECT

Architect's Name
Hrishikesh Kulkarni : CA/2002/29235
Amit Shetty : CA/2010/48283

Architect's sign:

VK:a
architecture

5th Floor Nextgen Avenue, Sr.No.103(p),
C.T.S.No.2850,S.B.Road,Near ICC Trade
Tower,Bahirawadi, Pune-411016

P. +91 20 6626 8888

E. mail@vkarch.com

W. www.vkarch.com

Drawing Title
FLOOR PLAN, SECTION &
ELEVATION

Scale

1:200

at

A1-Paper Size

Date

10/02/2026

Revision

A

Status

FOR P.C.M.C. REVISED SANCTION