



TOWER - G

Sanctioned No. B.P./Tathawade/101/2024
Subject to conditions mentioned in the
Office Order No.
aven dated 18/12/2023
Pimpri
Date : 18/12/2023

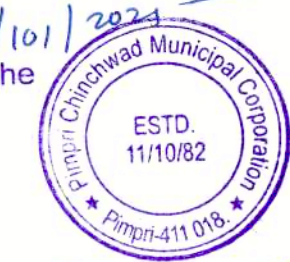


O. C. Signed by
City Engineer

City Engineer
Building Permission Dept.
PCMC, Pimpri, Pune-18.

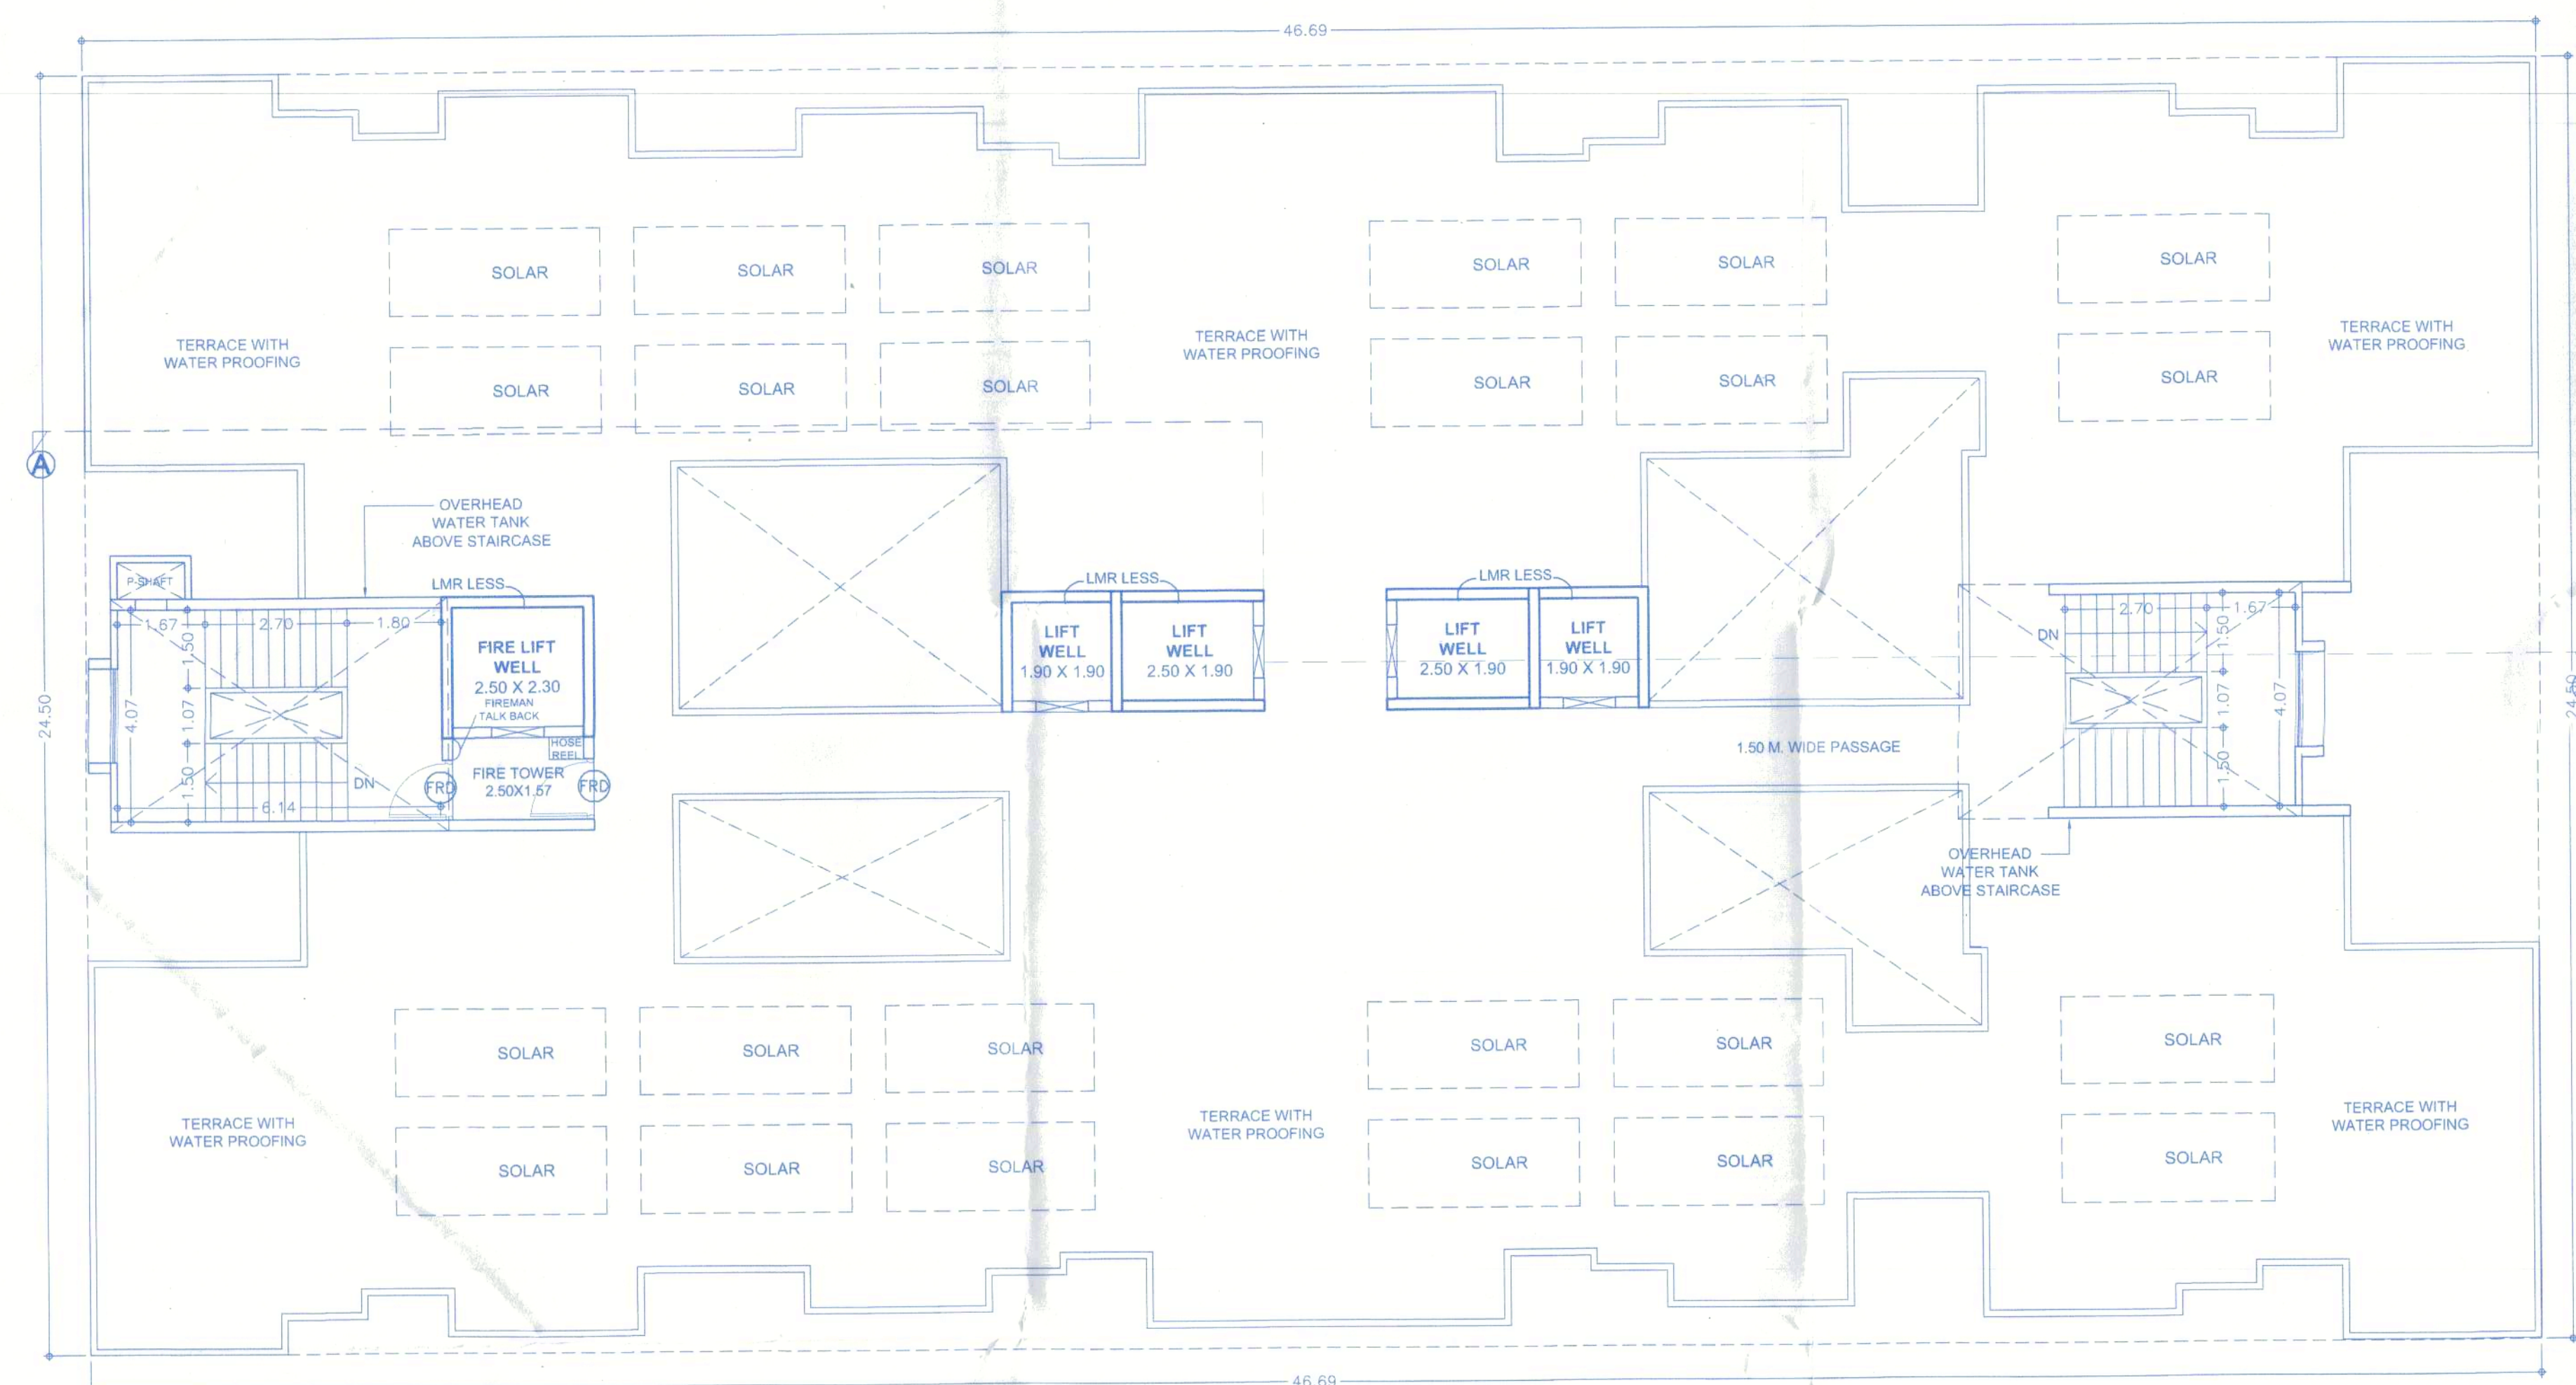


TERRACE FLOOR PLAN

Form of Statement - 3 (Sr. No. 9 (a))					
Bldg. No.	Floor No.	Flat No.	NO. OF TENEMENT	CARPET AREA	AREA OF BALCONY AREA SQ.M.
1	2	3	4	5	6
TOWER-G	3RD, 8TH, 13TH & 18TH	301,801,1301,1801	08	88.79	12.22
		308,808,1308,1808			
		302,802,1302,1802	08	64.18	10.44
		303,803,1303,1803			
		304,804,1304,1804	08	76.34	12.51
		805,805,1305,1805			
	307,807,1307,1807	04	63.47	10.44	
TOTAL			28		

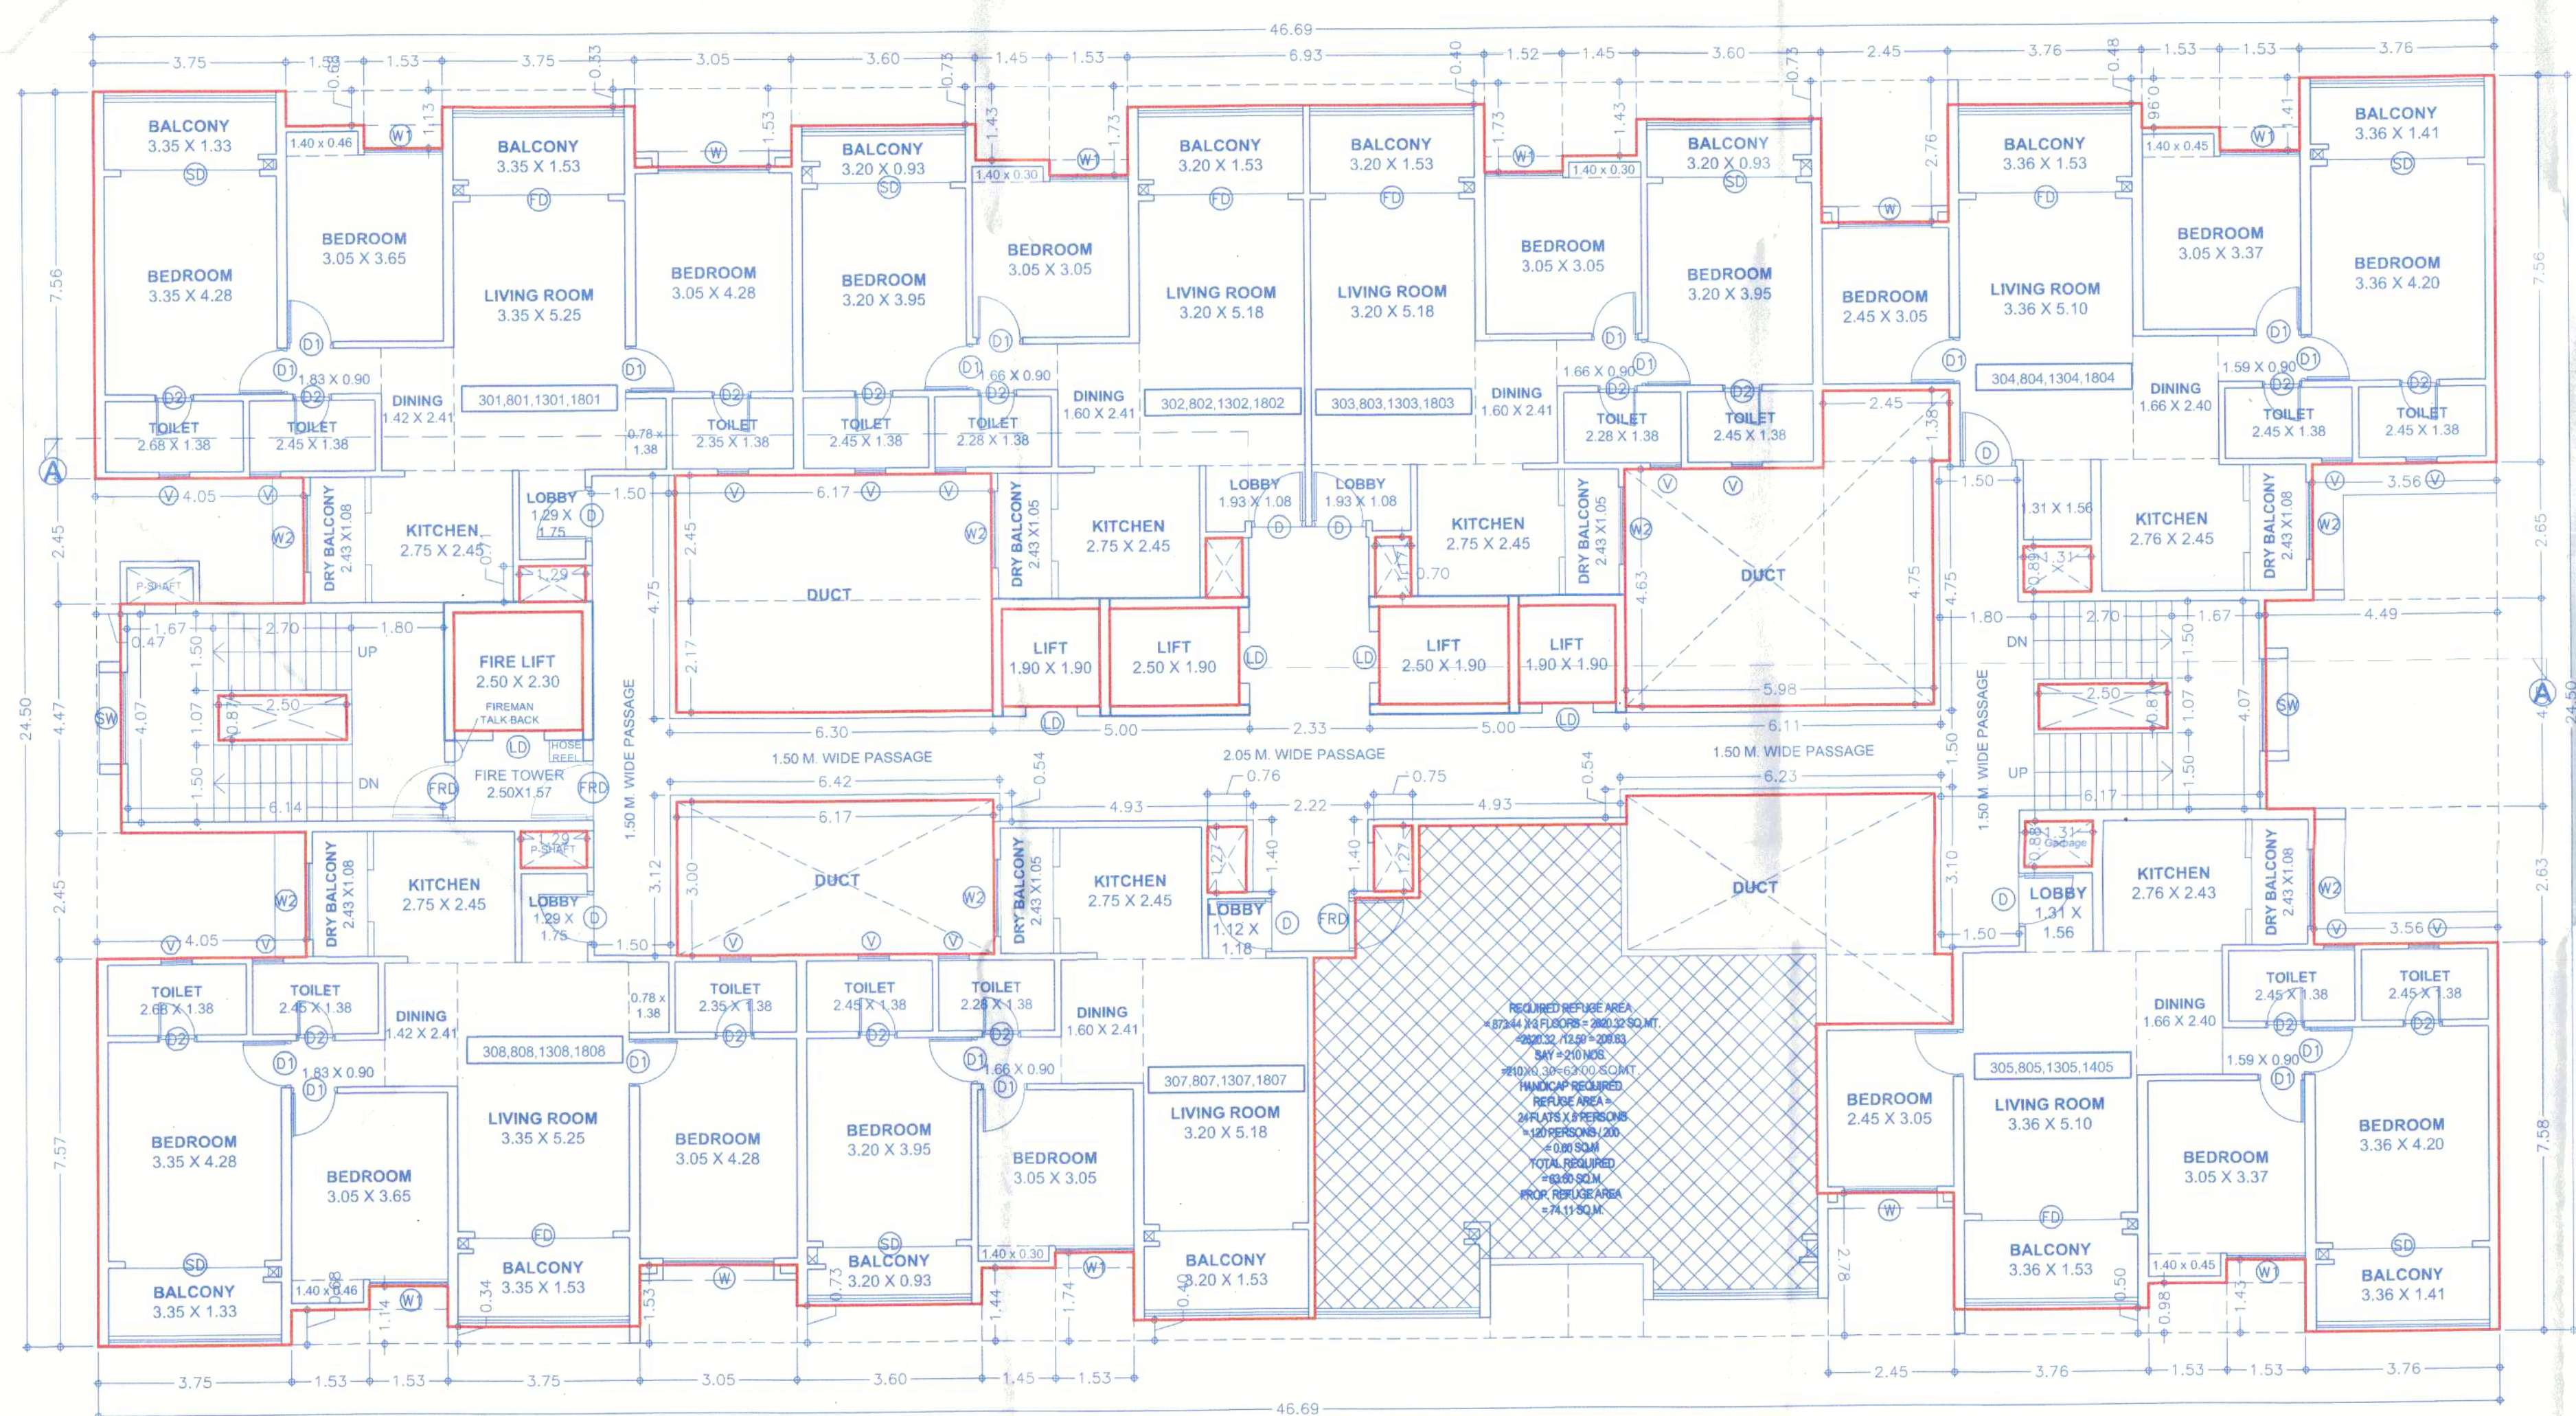TYPICAL 3RD, 8TH, 13TH & 18TH FLOOR PLAN
(REFUGE FLOOR)B/UP AREA CALC. FOR TYPICAL 3RD,
8TH, 13TH & 18TH FLOOR.

BLOCK-A					
A	46.69	X	24.50	X	1
DEDUCTION					
1	1.52	X	1.43	X	2
2	1.53	X	0.98	X	2
3	3.76	X	0.50	X	2
4	3.60	X	0.53	X	1
5	1.45	X	1.43	X	1
6	1.52	X	1.73	X	1
7	6.93	X	0.40	X	1
8	1.53	X	1.73	X	2
9	1.45	X	1.43	X	2
10	3.60	X	0.73	X	2
11	1.05	X	1.53	X	2
12	3.75	X	0.34	X	2
13	1.53	X	1.14	X	2
14	1.53	X	0.68	X	2
15	4.05	X	2.45	X	2
16	0.47	X	4.47	X	1
17	1.29	X	0.71	X	2
18	6.17	X	3.00	X	1
19	0.70	X	1.27	X	1
20	6.17	X	4.63	X	1
21	0.70	X	1.17	X	1
22	0.75	X	1.17	X	2
23	5.98	X	3.12	X	1
24	4.05	X	1.40	X	1
25	5.29	X	1.18	X	1
26	3.87	X	4.63	X	1
27	2.11	X	4.75	X	1
28	2.45	X	1.38	X	1
29	1.31	X	0.89	X	2
30	3.56	X	2.65	X	1
31	4.48	X	4.07	X	1
32	3.56	X	2.63	X	1
33	2.45	X	2.78	X	1
34	2.50	X	0.87	X	2
35	12.42	X	1.36	X	1
36	9.78	X	6.08	X	1
37	3.53	X	0.40	X	1
38	2.65	X	2.78	X	1
39	2.50	X	2.30	X	1
L2	2.50	X	1.90	X	2
L3	1.90	X	1.90	X	2
TOTAL					
TOTAL B/UP AREA					
1143.90			347.73		796.17

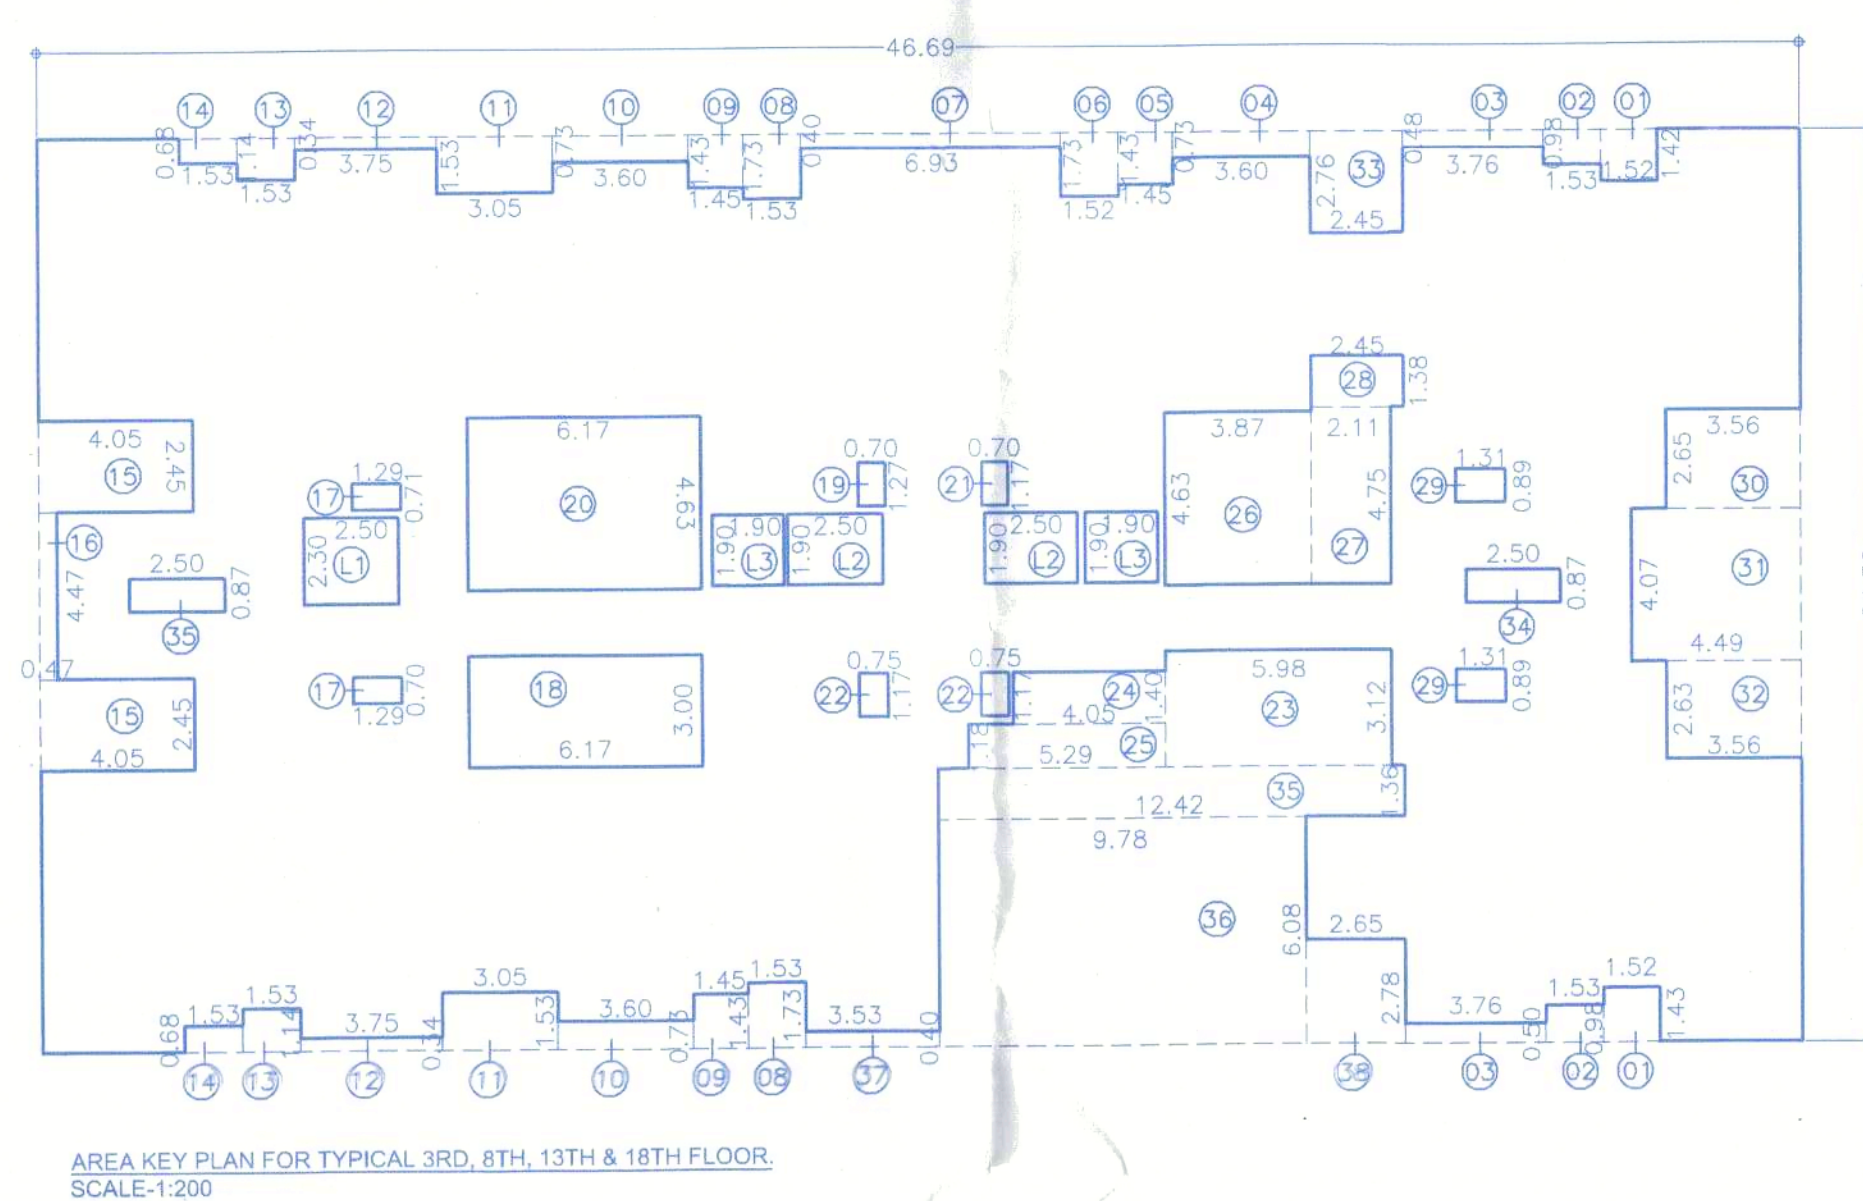AREA KEY PLAN FOR TYPICAL 3RD, 8TH, 13TH & 18TH FLOOR
SCALE:1:200

BUILDING LAYOUT KEY PLAN



F/ JOB TITLE / SITE ADDRESS

PROPOSED BUILDING PERMISSION
ON S. NO. 100/1 100/2A/100/2B/100/3/113/2A-2,
100/1 100/2A/100/2B/100/3/113/2A-10 AND
100/1 100/2A/100/2B/100/3/113/2A-6
VILLAGE-TATHAWADE, TAL-MULSHI, PUNE.

G/ OWNER NAME AND SIGNATURE

Infinity Promoters Pvt. Ltd.
Through Vineet K. Goyal.

H/ ARCHITECT

Harishkesh Kulkarni : CA/2010229235
Amil Shetty : CA/201048283

5th Floor Neelgiri, Avenue 5r No. 103/5,
C.T. B. No. 2850, 5. B. Road Near ICC Trade
Tower, Bhatnagar, Pune-411016

2970
221

FOR PCMC SUBMISSION