


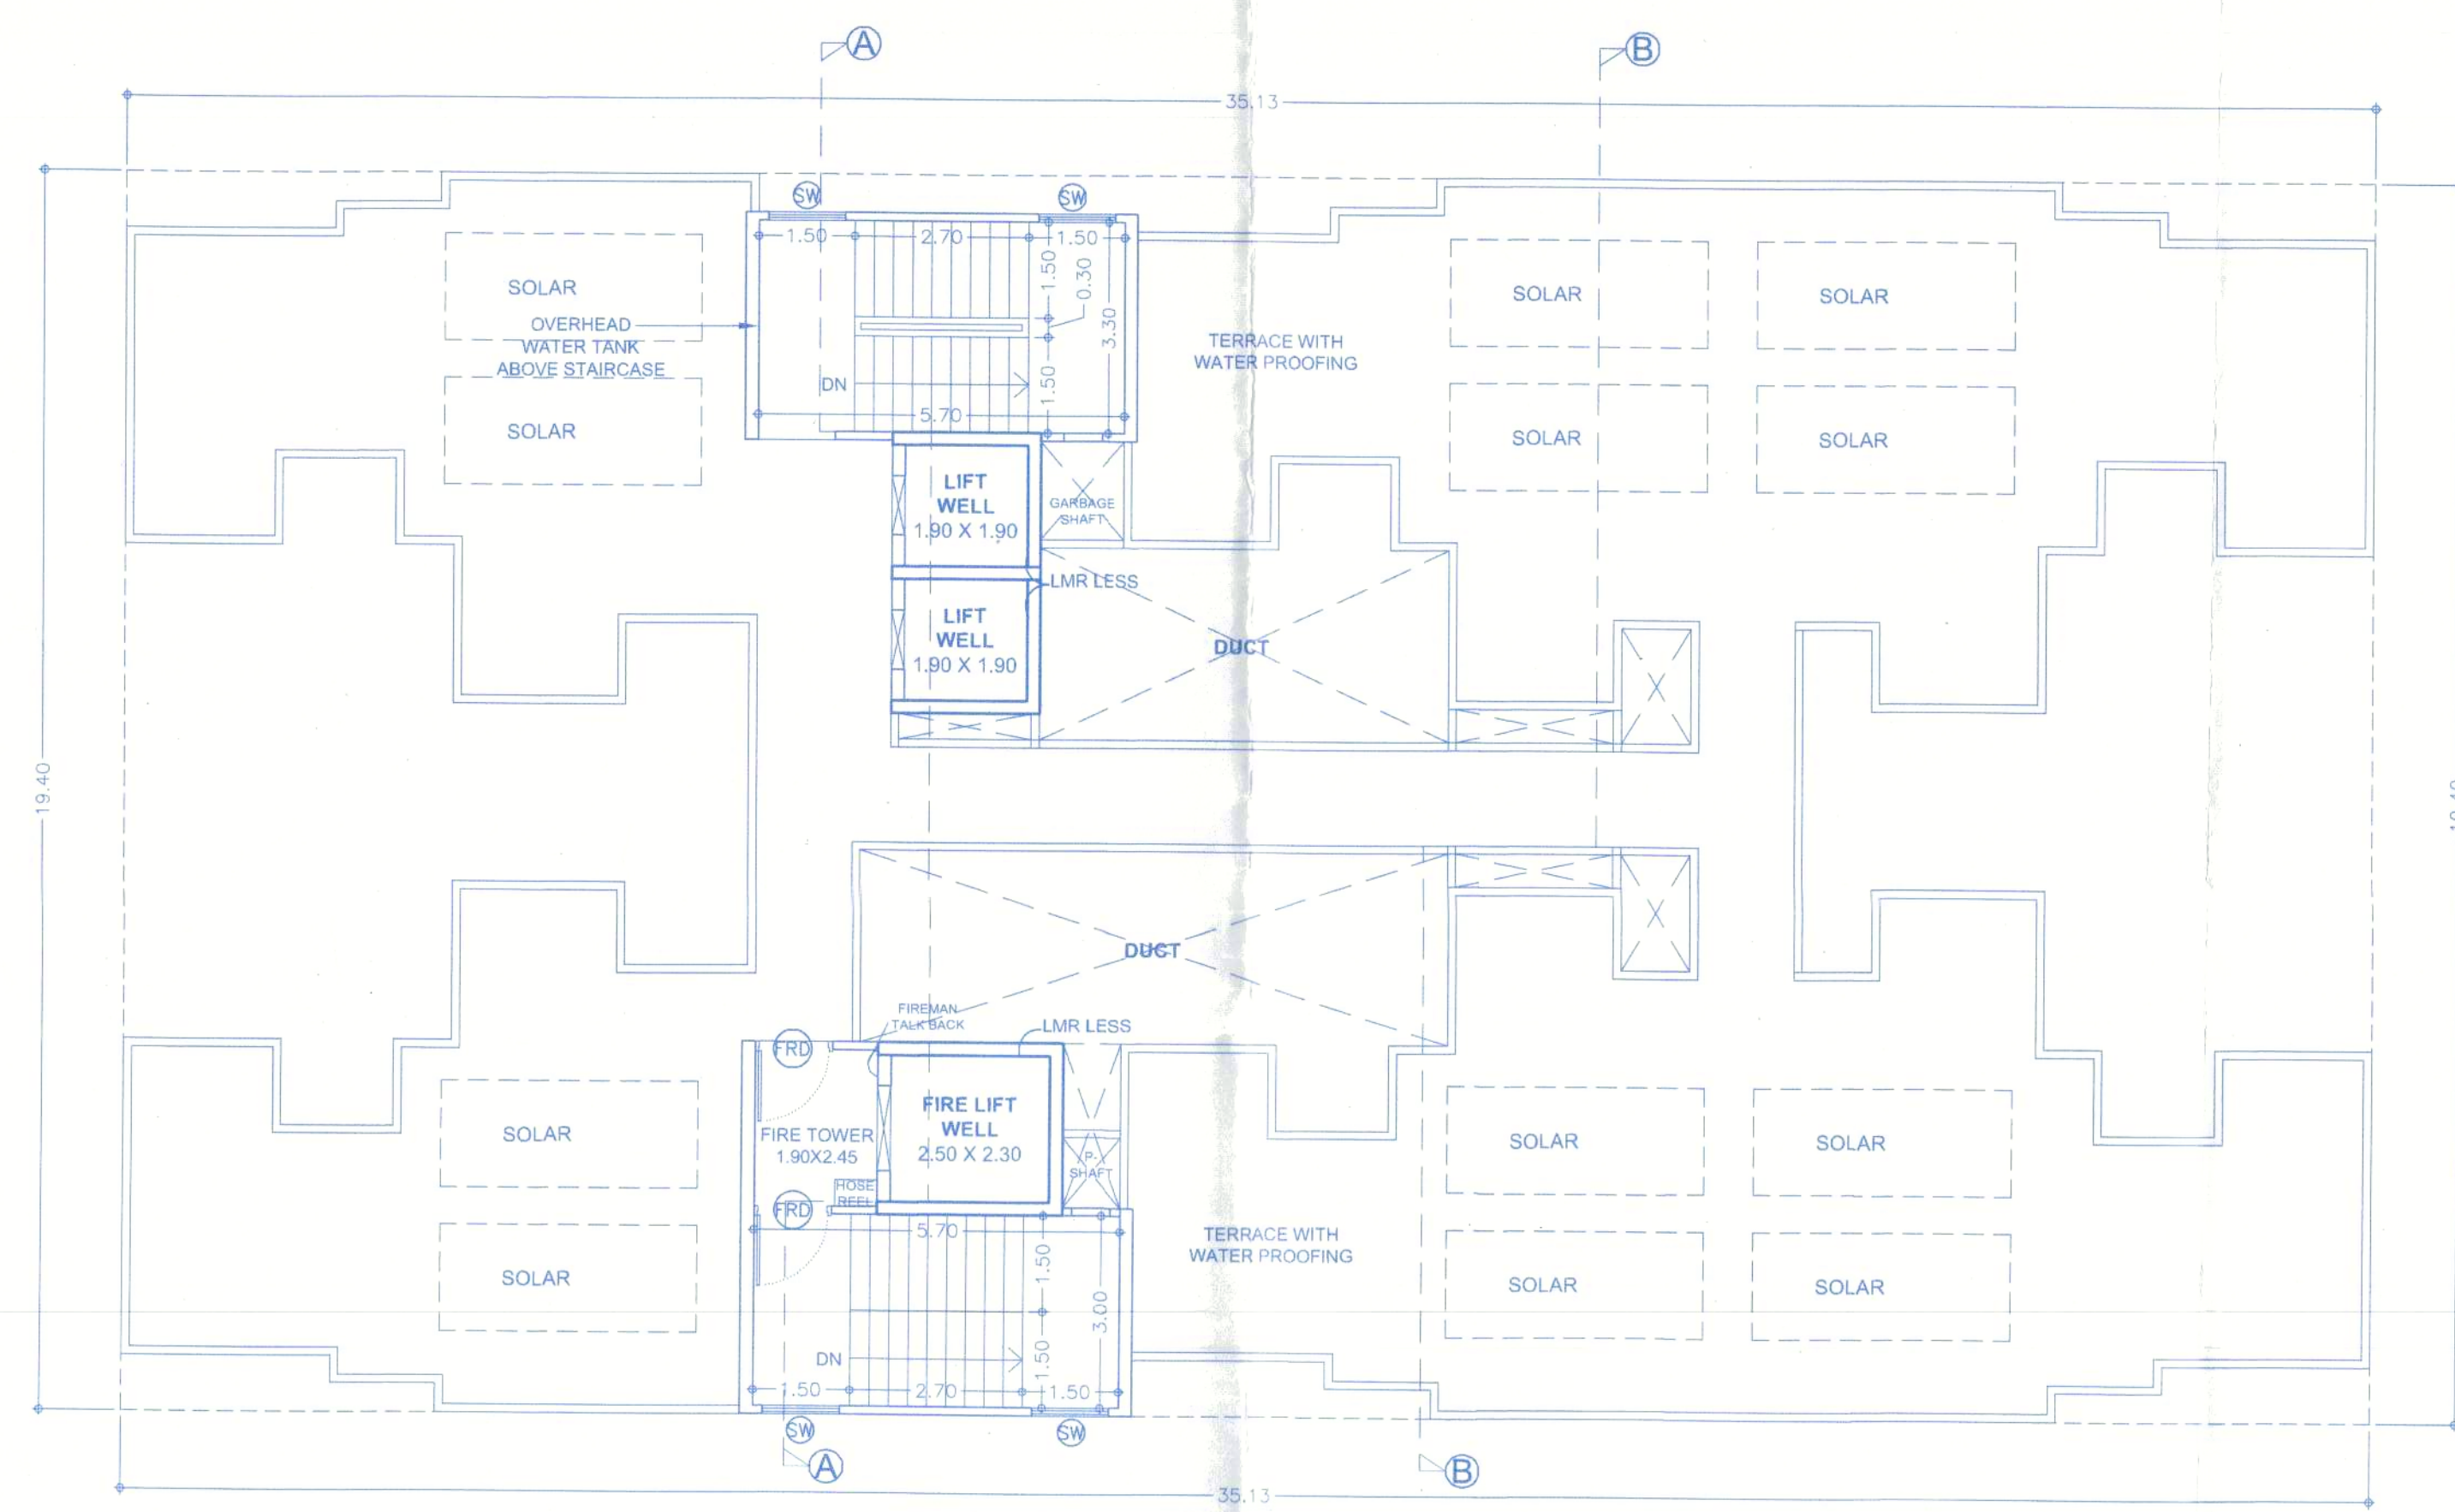

TERRACE FLOOR PLAN


Form of Statement - 3 (Sr. No. 9 (a))

Bldg. No.	Floor No.	Flat No.	NO. OF TENEMENT	CARPET AREA	AREA OF BALCONY AREA SQ.M.
1	2	3	4	5	6
INCLUSIVE	8TH & 13TH	1301, 1303, 1304, 1306	10	49.99	4.04
TOTAL			10		

B/UP AREA CALC. FOR TYPICAL 8TH & 13TH FLOOR.


BLOCK-A

	35	13	x	10	40	x	1	=	681.52
DEDUCTION									
1	3.25	x	0.88	x	4	=	11.44		
2	1.65	x	0.45	x	5	=	3.71		
3	3.05	x	0.88	x	1	=	2.68		
4	2.76	x	1.35	x	5	=	11.81		
5	2.13	x	0.75	x	2	=	15.52		
6	5.70	x	2.80	x	2	=	15.12		
7	1.92	x	5.35	x	1	=	10.23		
8	0.90	x	2.58	x	1	=	2.32		
9	9.20	x	3.00	x	1	=	27.60		
10	8.70	x	8.83	x	1	=	76.82		
11	1.25	x	1.50	x	1	=	1.88		
12	1.08	x	1.80	x	1	=	1.94		
13	2.70	x	0.53	x	1	=	1.43		
14	1.08	x	5.35	x	1	=	5.78		
15	5.80	x	5.60	x	1	=	3.25		
16	2.18	x	0.40	x	1	=	0.87		
17	0.78	x	5.70	x	1	=	4.45		
18	1.50	x	2.30	x	1	=	3.75		
L2	2.90	x	5.35	x	2	=	24.70		
TOTAL								279.42	
TOTAL B/UP AREA								50.0	
681.52								279.42	402.10

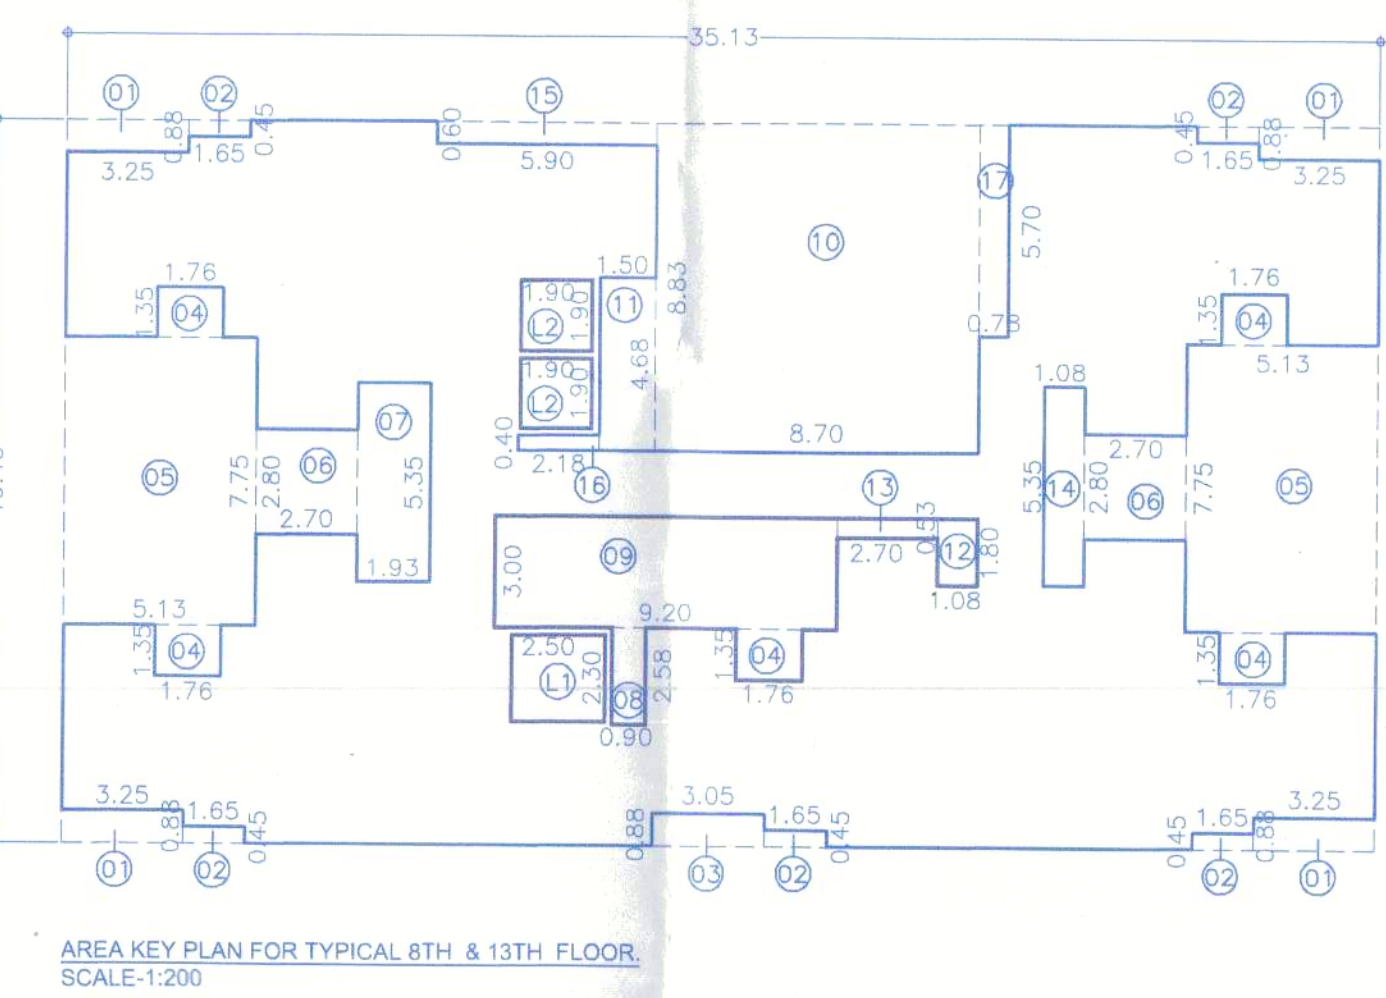

REFUGE AREA KEY PLAN FOR 8TH & 13TH FLOOR SCALE-1:200

REFUGE AREA CALC. FOR 8TH & 13TH FLOOR											
BLOCK - A :											
A	9.48	X	7.98	X	1	=	75.65				
DEDUCTION											
1	3.18	X	0.60	X	1	=	1.91				
2	0.78	X	1.20	X	1	=	0.94				
3	1.98	X	1.20	X	1	=	2.38				
4	2.01	X	1.35	X	1	=	2.71				
5	5.05	X	2.40	X	1	=	12.12				
TOTAL								20.05			
TOTAL B/U/AREA								SQ.M.			
75.65				20.05				55.60			

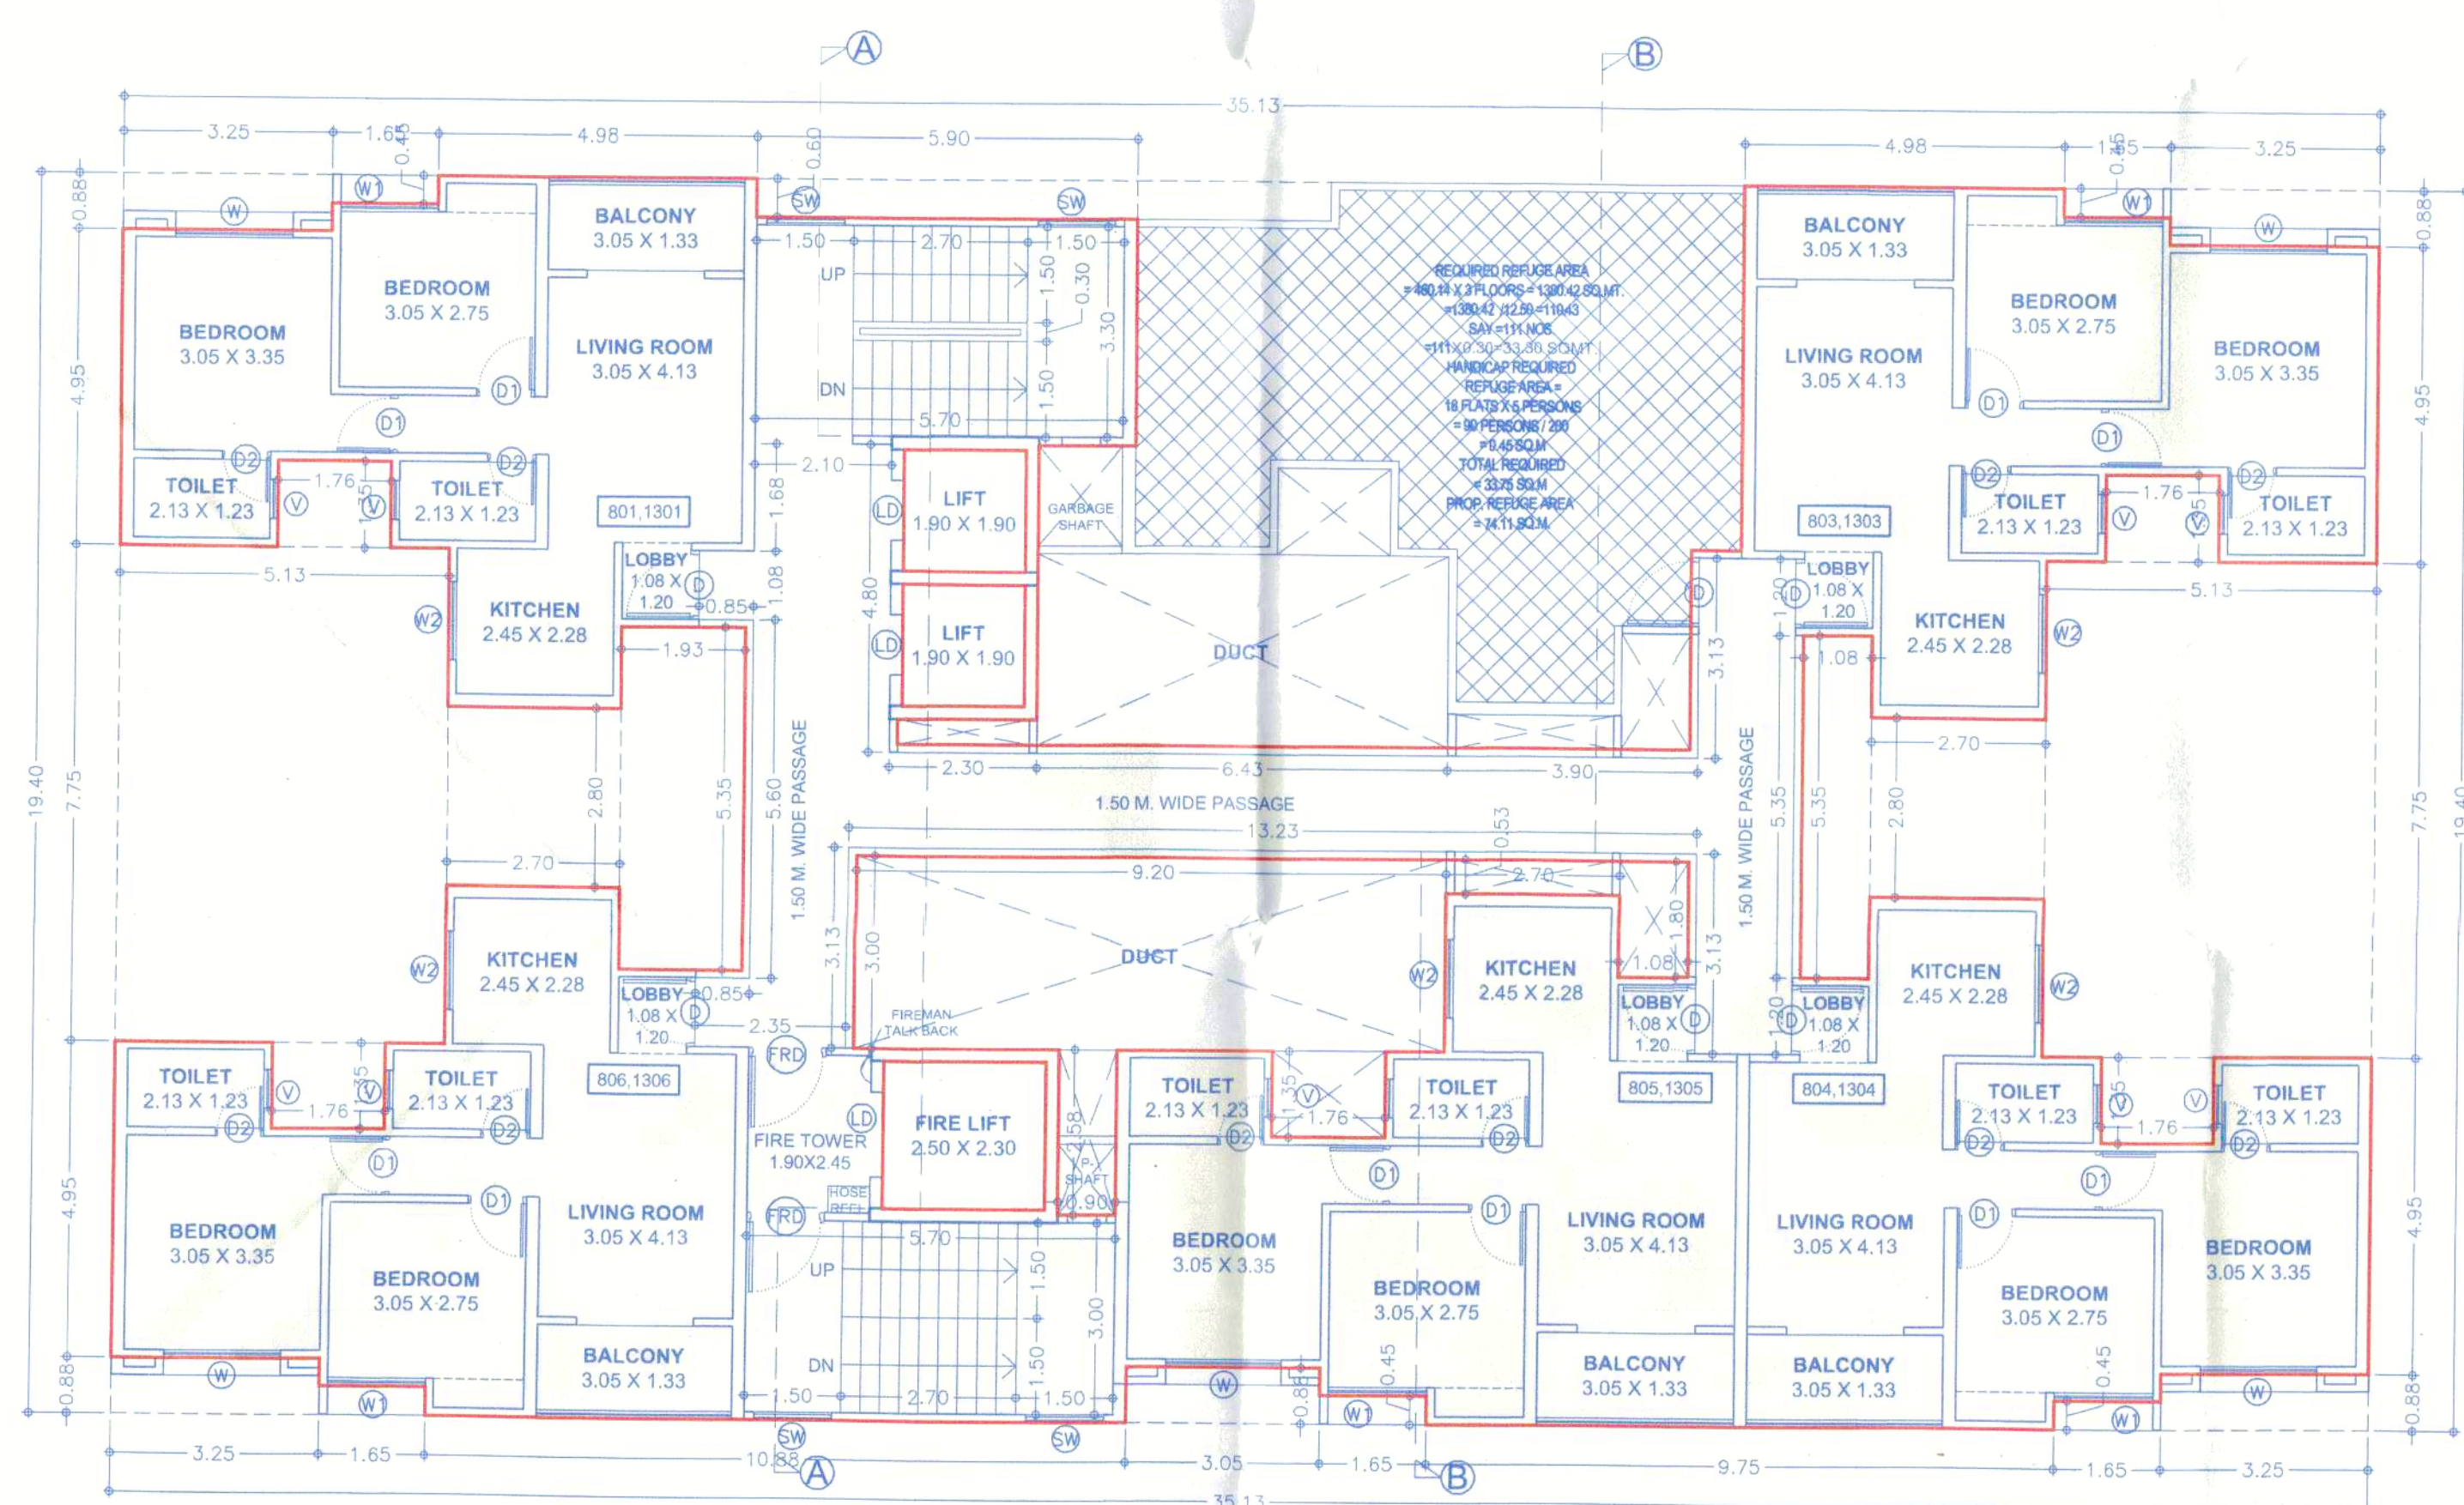

TYPICAL 8TH & 13TH FLOOR PLAN



FRONT ELEVATION

DATE & STAMP OF APPROVAL


17/18

INCLUSIVE HOUSING

Sanctioned No. B.P./Thakurde/10/1/2023
Subject to conditions mentioned in the
Office Order No. 18/12/2023
Pimpri
Date: 18/12/2023

O. C. Signed by
City Engineer

City Engineer
Building Permission Dept.
PCMC, Pimpri, Pune-18.

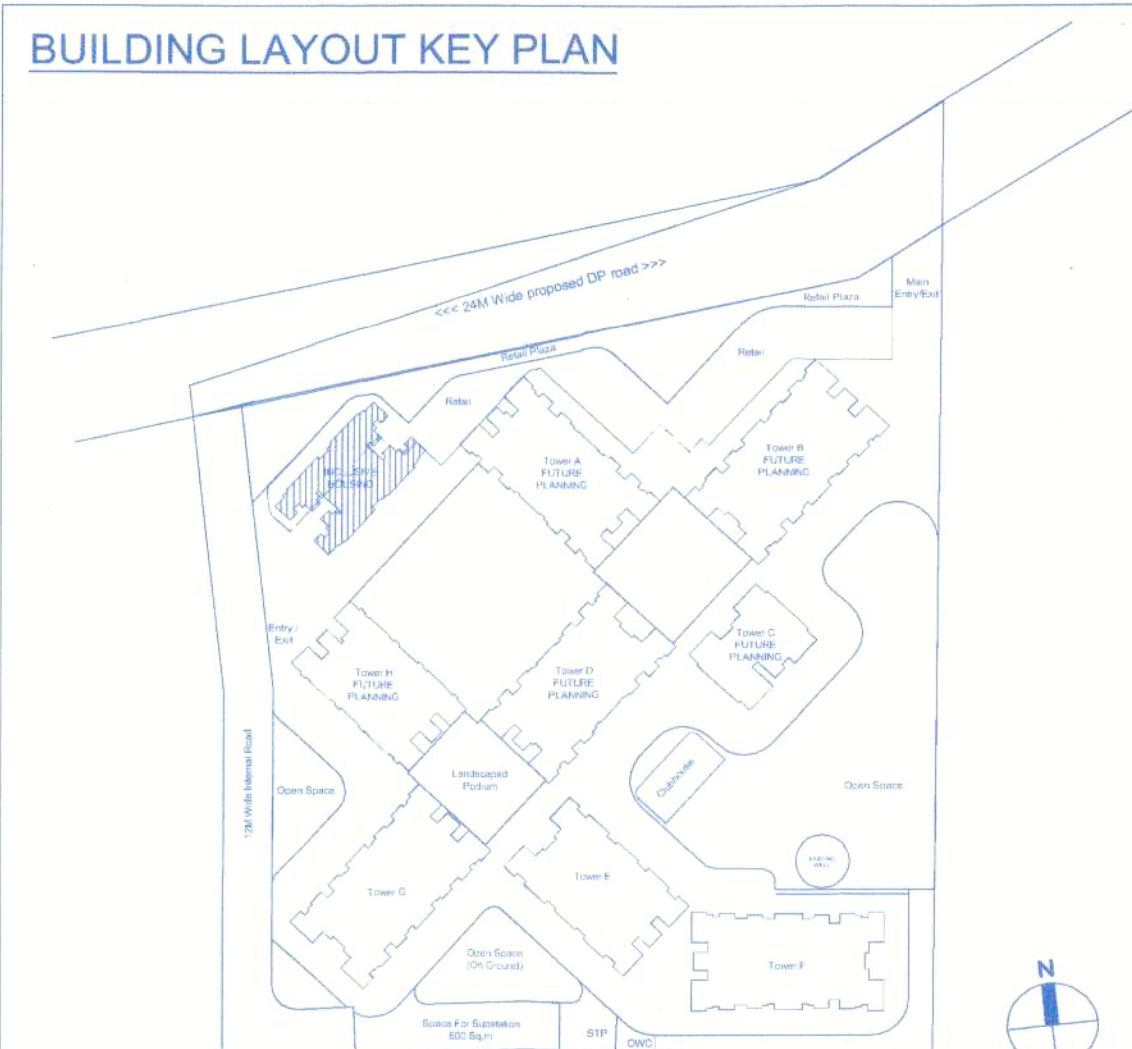

F JOB TITLE / SITE ADDRESS

PROPOSED BUILDING PERMISSION
ON S. NO. 100/1 100/2A/100/2B/100/3/113/2A-2,
100/1 100/2A/100/2B/100/3/113/2A-10 AND
100/1 100/2A/100/2B/100/3/113/2A-6
VILLAGE-TATHAWADE, TAL-MULSHI, PUNE.

G OWNER NAME AND SIGNATURE

Infinity Promoters Pvt. Ltd.
Through Vineet K. Goyal

H ARCHITECT

Hishikesh Kulkarni : CA2002/29235
Amit Shetty : CA2010/48283

VK:a architecture

FLOOR PLAN & CALCULATIONS

Scale: 1/100 at A0-Paper Size

Drawn by: Sagor P. Amit S.

Check by: 2970 227

Date: 12/12/2025

FOR PCMC SUBMISSION