


PARKING LAYOUT

Sanctioned No. B.P./Tathawade/101/2023
Subject to conditions mentioned in the
Office Order No.
aven dated 18/12/2023
Pimpri
Date: 18/12/2023



O. C. Signed by
City Engineer

City Engineer
Building Permission Dept.
PCMC, Pimpri, Pune-18

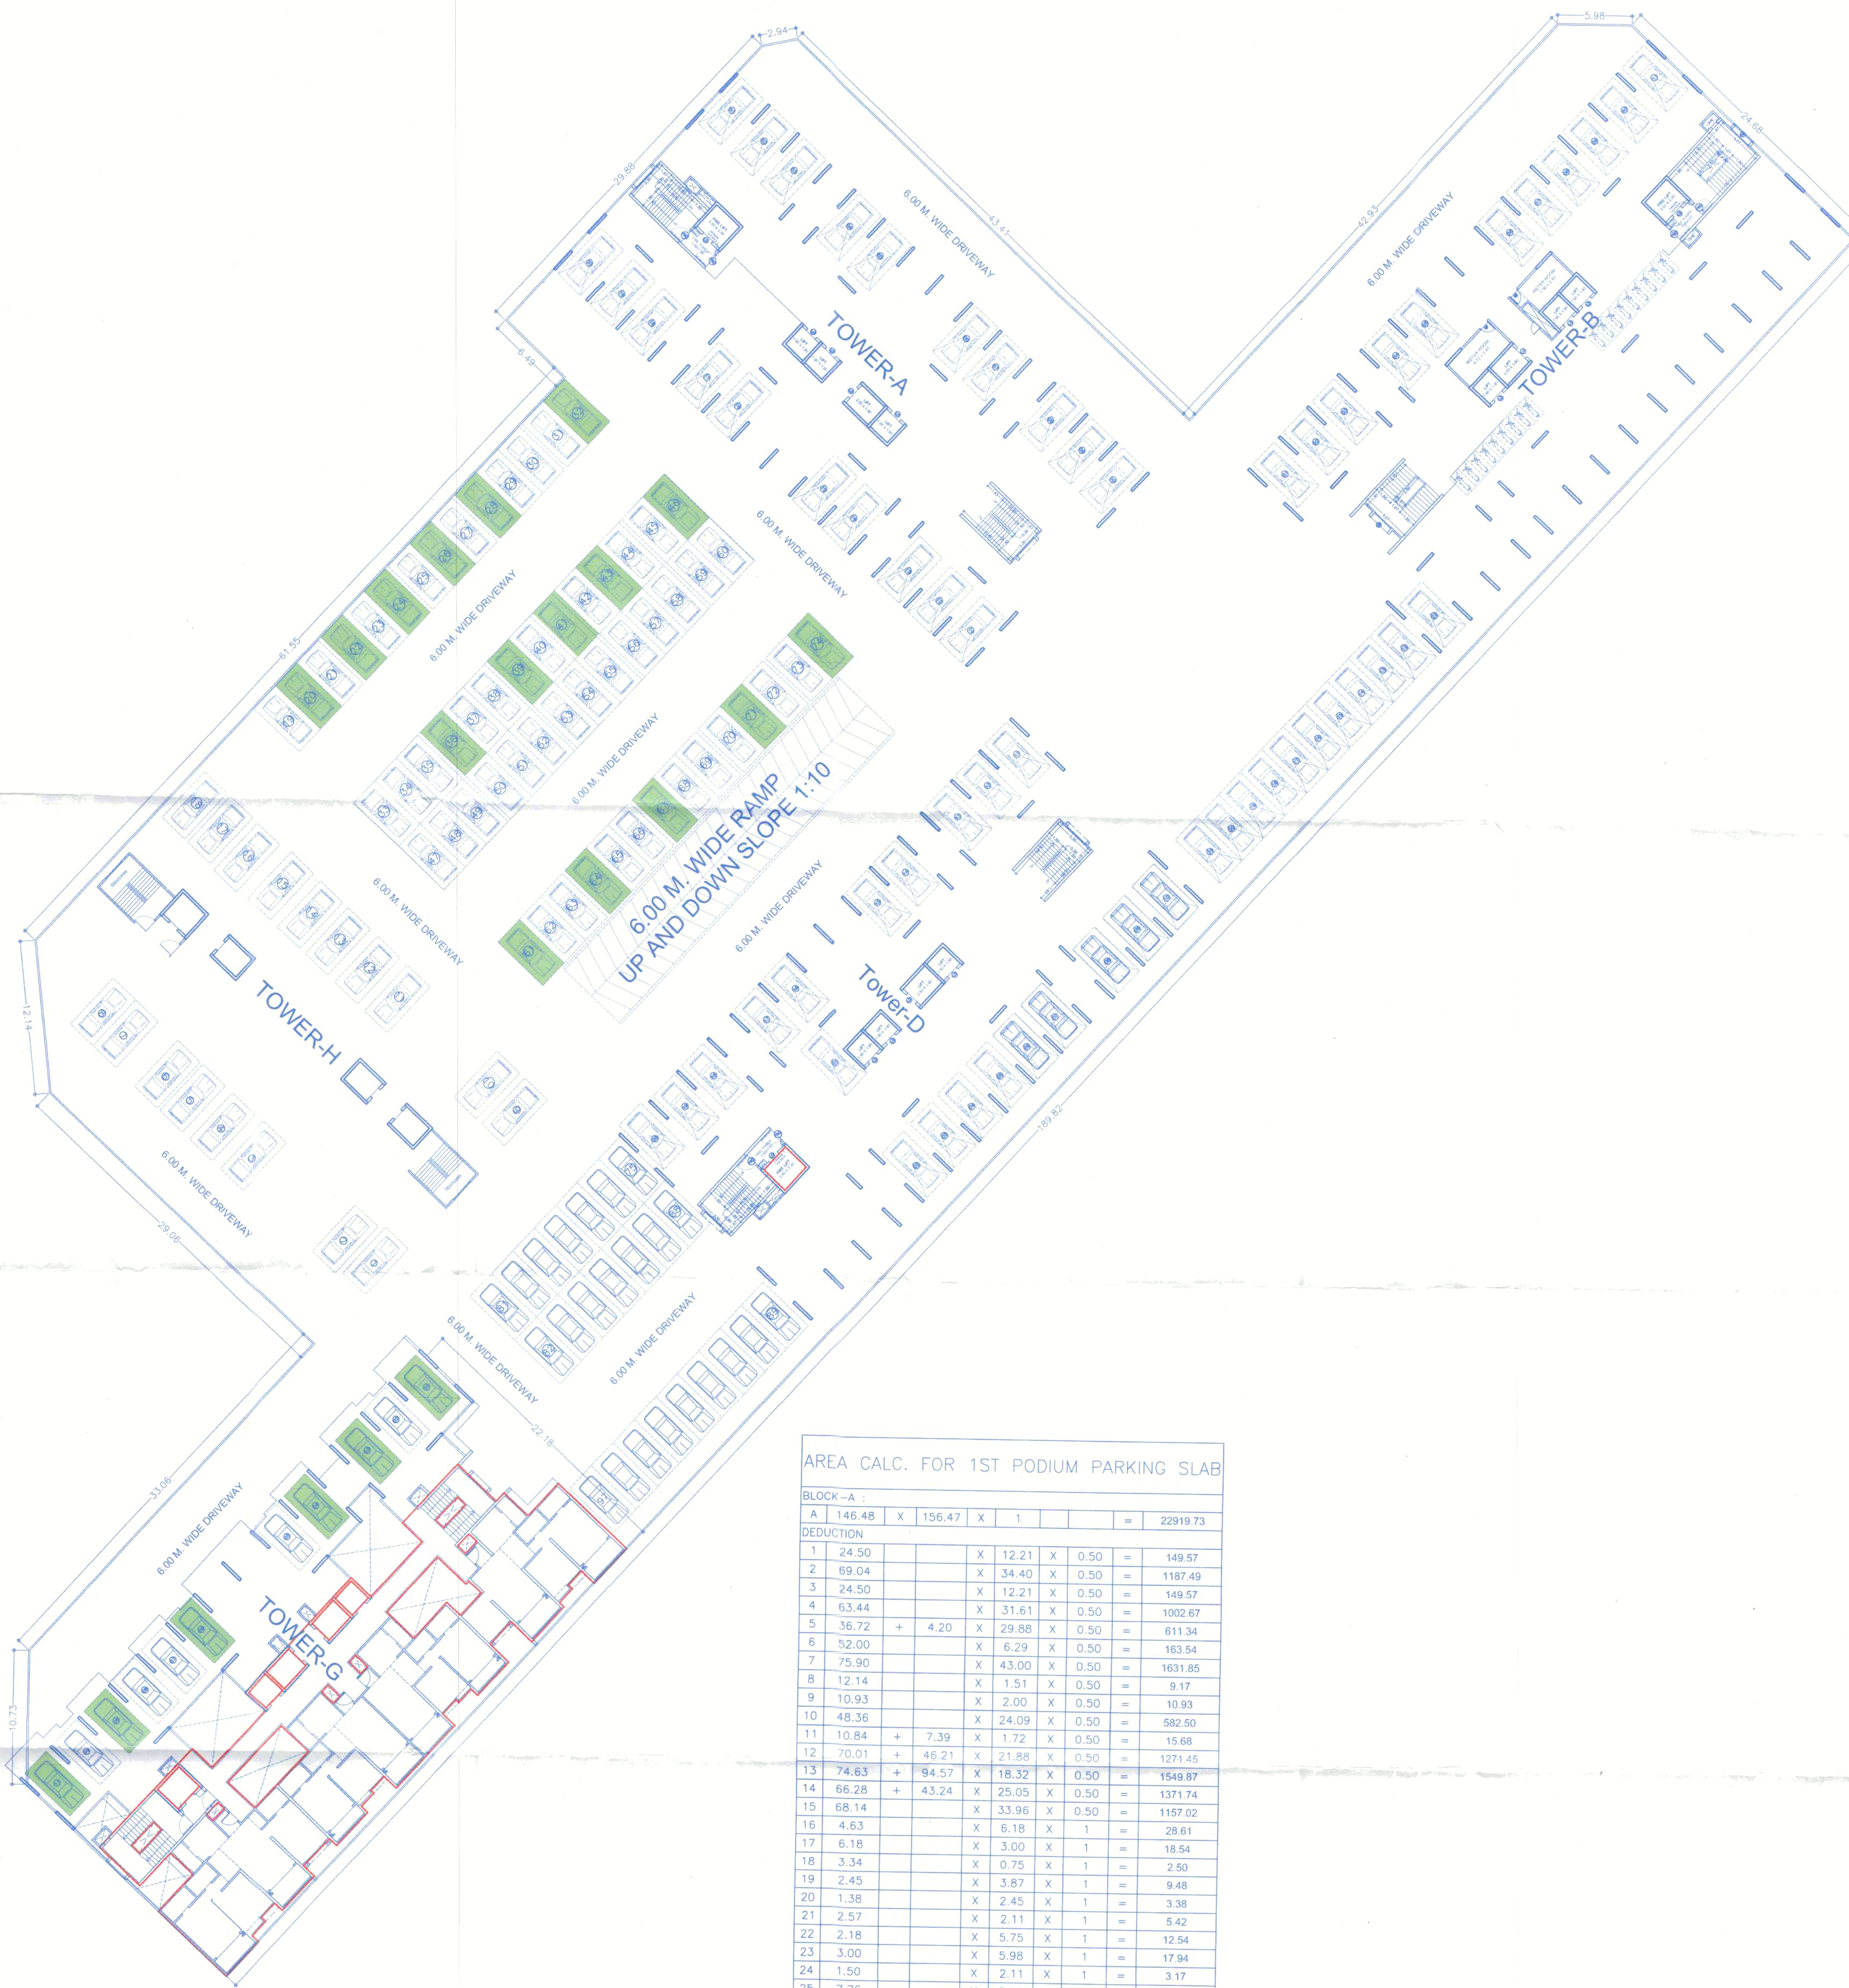

1ST PODIUM FLOOR PLAN
(SCALE - 1:200)

- Legend :-
- Normal Parking
 - EV Parking
 - Visitor Parking
 - Mhada Parking
 - Commercial Parking

AREA CALC. FOR 1ST PODIUM PARKING SLAB									
BLOCK-A :									
A	146.48	X	156.47	X	1				= 22919.73
DEDUCTION									
1	24.50			X	12.21	X	0.50	=	149.57
2	69.04			X	34.40	X	0.50	=	1187.49
3	24.50			X	12.21	X	0.50	=	149.57
4	63.44			X	31.61	X	0.50	=	1002.67
5	36.72	+	4.20	X	29.88	X	0.50	=	611.34
6	52.00			X	6.29	X	0.50	=	163.54
7	75.90			X	43.00	X	0.50	=	1631.85
8	12.14			X	1.51	X	0.50	=	9.17
9	10.93			X	2.00	X	0.50	=	10.93
10	48.36			X	24.09	X	0.50	=	582.50
11	10.84	+	7.39	X	1.72	X	0.50	=	15.68
12	70.01	+	46.21	X	21.88	X	0.50	=	1271.45
13	74.63	+	94.57	X	18.32	X	0.50	=	1549.87
14	66.28	+	43.24	X	25.05	X	0.50	=	1371.74
15	68.14			X	33.96	X	0.50	=	1157.02
16	4.63			X	8.18	X	1	=	28.61
17	6.18			X	3.00	X	1	=	18.54
18	3.34			X	0.75	X	1	=	2.50
19	2.45			X	3.87	X	1	=	9.48
20	1.38			X	2.45	X	1	=	3.38
21	2.57			X	2.11	X	1	=	5.42
22	2.18			X	5.75	X	1	=	12.54
23	3.00			X	5.98	X	1	=	17.94
24	1.50			X	2.11	X	1	=	3.17
25	7.75			X	3.00	X	4	=	93.12
26	0.71			X	1.48	X	8	=	8.41
27	3.63			X	0.40	X	4	=	6.13
28	7.31			X	4.57	X	2	=	66.81
29	0.45			X	2.40	X	2	=	2.16
30	1.05			X	2.40	X	2	=	5.04
31	6.71			X	4.57	X	2	=	61.33
32	9.50			X	4.58	X	1	=	43.51
33	1.00			X	1.98	X	1	=	1.98
34	1.00			X	1.98	X	1	=	1.98
35	3.78			X	0.57	X	2	=	4.31
36	9.50			X	3.17	X	1	=	30.11
37	1.38			X	2.45	X	1	=	3.38
38	4.75			X	2.11	X	1	=	10.02
39	4.63			X	3.87	X	1	=	17.92
40	3.00			X	3.87	X	1	=	11.61
41	3.12			X	2.11	X	1	=	6.58
42	1.36			X	2.45	X	1	=	3.33
43	3.34			X	0.75	X	1	=	2.50
44	2.45			X	0.23	X	1	=	0.56
45	4.63			X	5.95	X	1	=	27.55
46	3.00			X	6.17	X	1	=	18.51
47	94.57	+	69.13	X	27.69	X	0.50	=	2266.43
48	4.20	+	3.30	X	2.39	X	0.50	=	8.96
L1	2.30			X	2.50	X	5	=	28.75
L2	1.90			X	2.50	X	7	=	33.25
L3	1.90			X	1.90	X	12	=	43.32
TOTAL									13773.54
TOTAL B/UP AREA									SQ. M.
22919.73									9146.19

F | JOB TITLE / SITE ADDRESS

PROPOSED LAYOUT OF BUILDING
ON S. NO. 100/1 100/2A/100/2B/100/3/113/2A-2,
100/1 100/2A/100/2B/100/3/113/2A-10 AND
100/1 100/2A/100/2B/100/3/113/2A-6
VILLAGE-TATHAWADE, TAL-MULSHI, PUNE.

G | OWNER NAME AND SIGNATURE

Infinity Promoters Pvt. Ltd.
Through Vineet K. Goyal

H | ARCHITECT

Architect/Team
Hrishikesh Kulkarni : CA/2002/29235
Amit Shetty : CA/2010/48283

5th Floor, Nextgen Avenue, Sr. No. 103/3,
C.T. S. No. 2850, S. B. Road Near ITC Trade
Tower, Dahisar West, Pune-411016

Phone: +91 20 6626 8888
Email: info@vkarch.com
Website: www.vkarch.com

Drawing Title
PARKING FLOOR PLAN

Scale
1:250
#1
A0-Paper Size

Drawn by
Sagar P.

Checked by
Amit S.

Date
12/12/2023

FOR P.C.M.C. SUBMISSION