


STAMP OF APPROVAL

Sanctioned No. B.P/Mamurdi/02/2026
Subject to conditions mentioned in the
Office Order No.
aven dated 17/02/2026
Pimpri
Date : 17/02/2026



O. C. Signed by
City Engineer

City Engineer
Building Permission Dept.
PCMC., Pimpri, Pune-18.

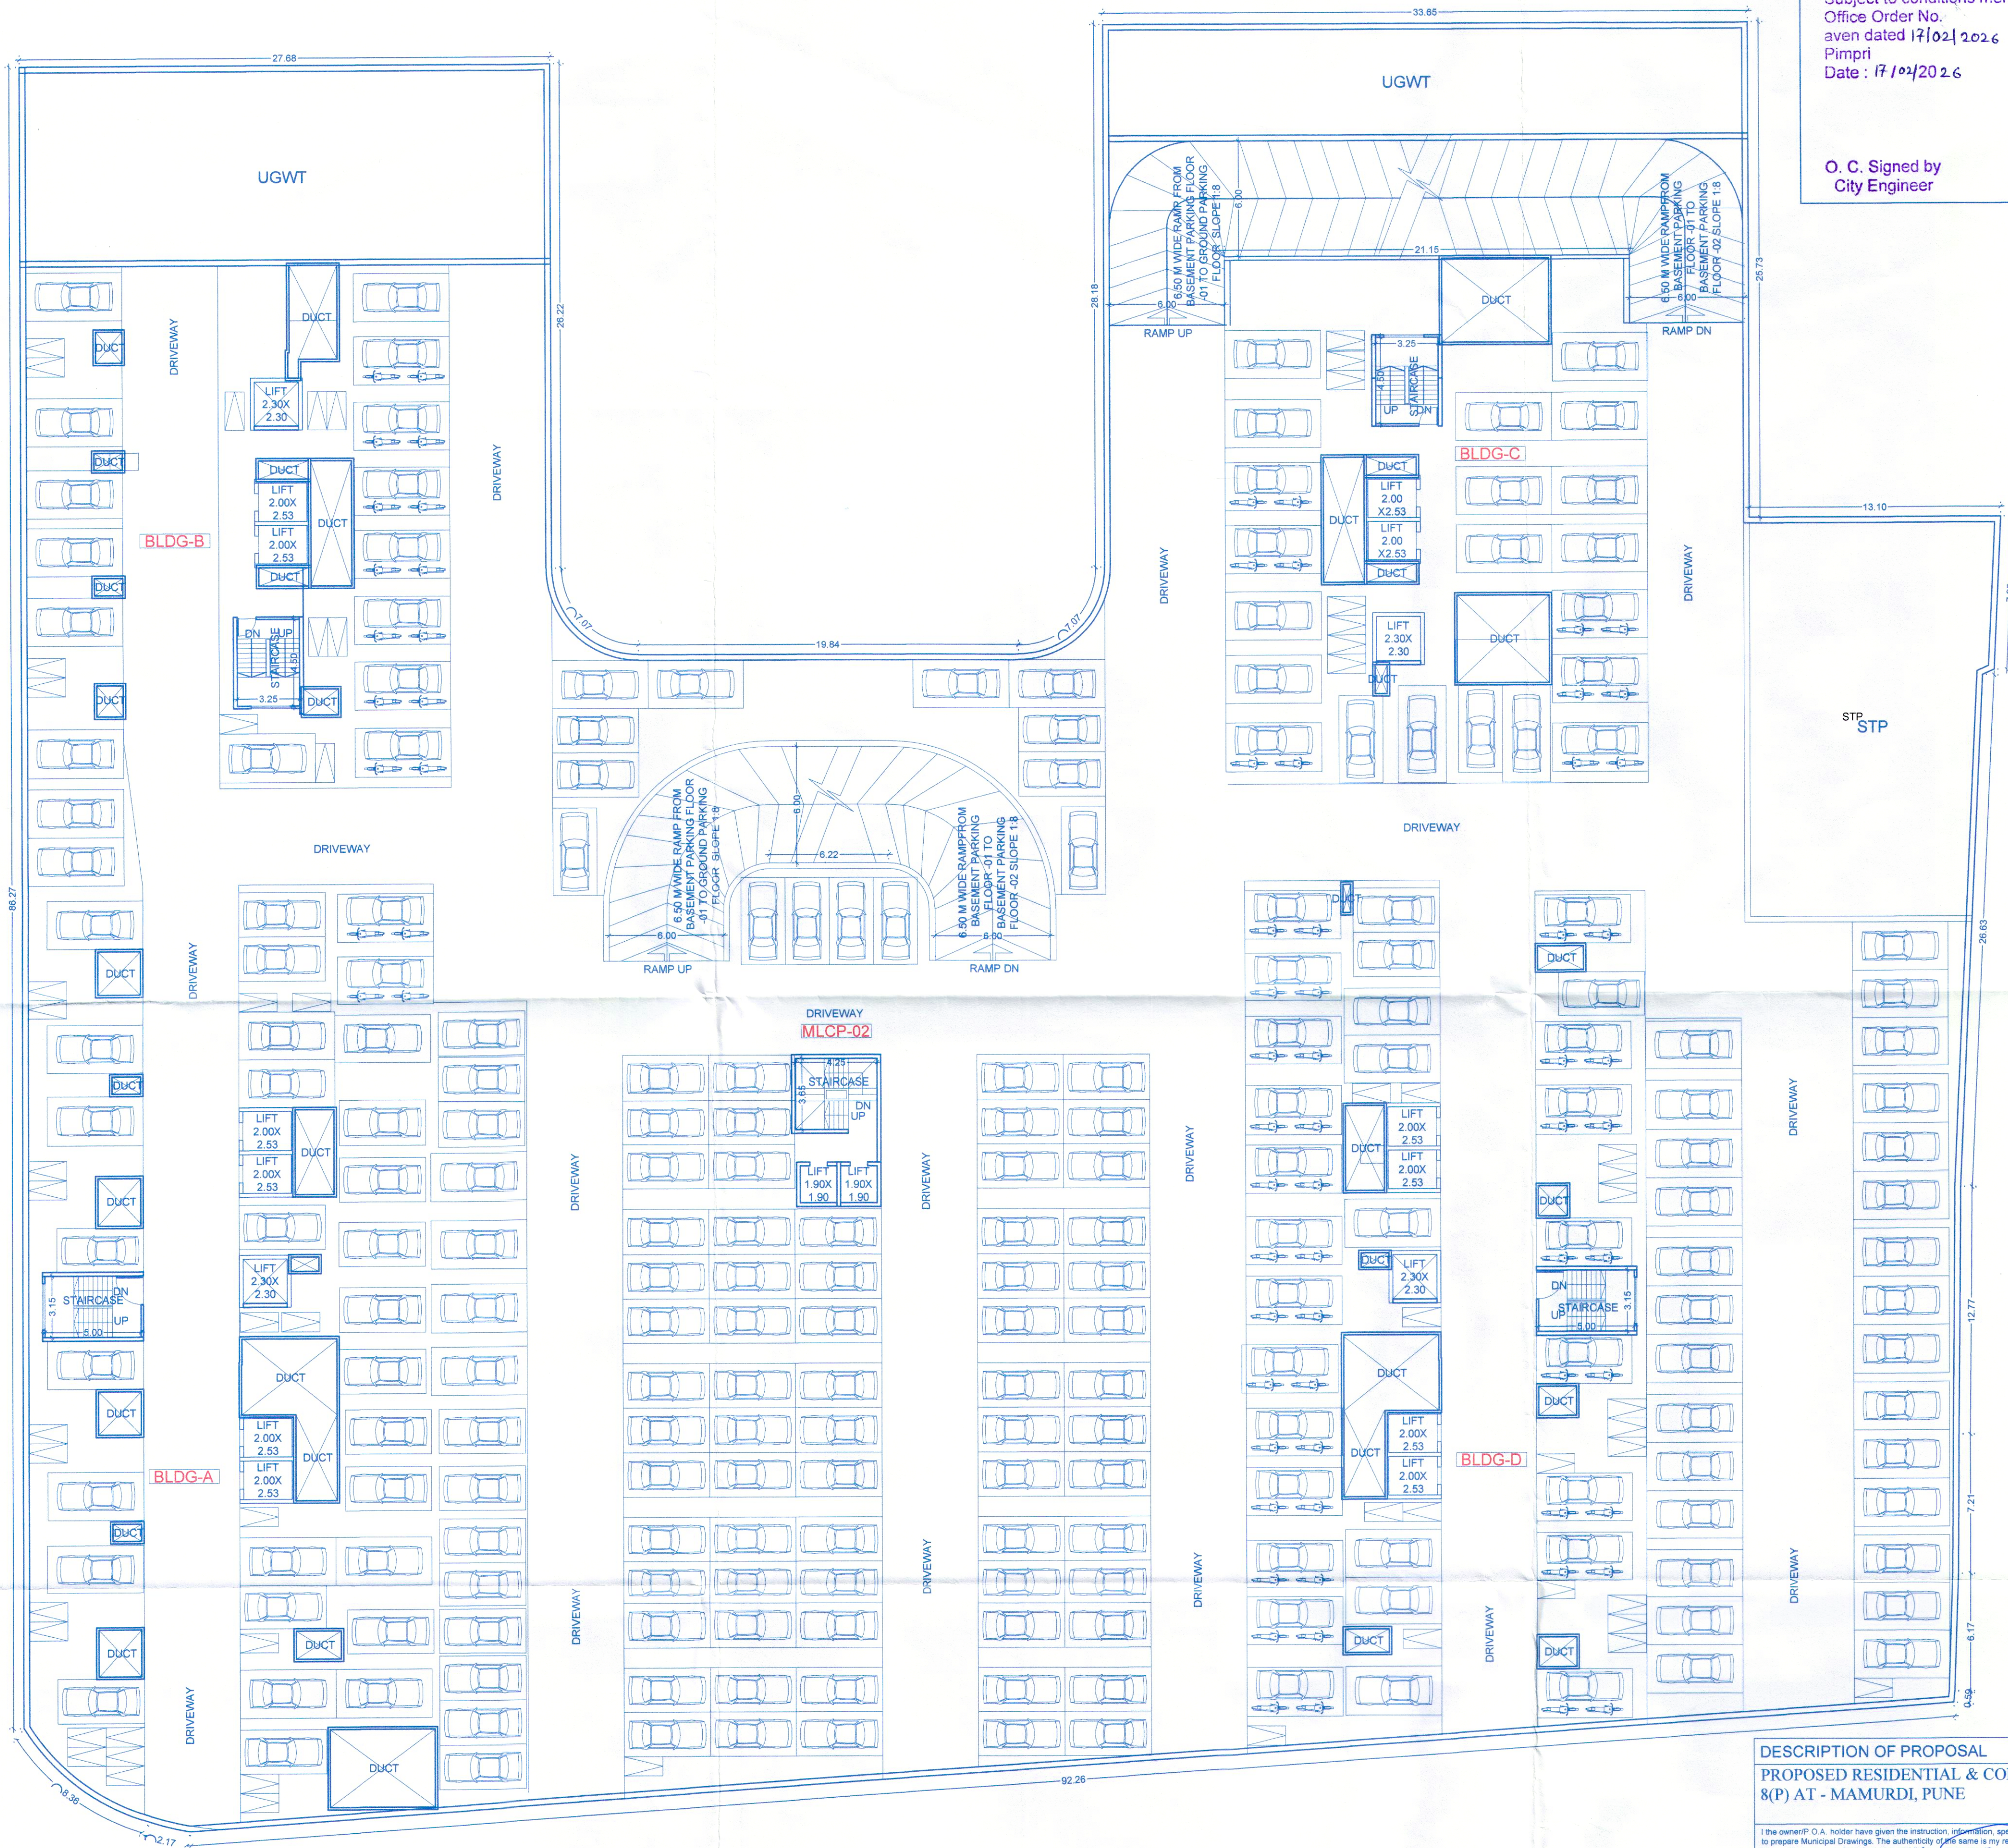

BASEMENT -01 PARKING FLOOR PLAN
SCALE 1:200

DESCRIPTION OF PROPOSAL
PROPOSED RESIDENTIAL & COMMERCIAL PROJECT AT S.NO.
8(P) AT - MAMURDI, PUNE

I the owner/P.O.A. holder have given the instruction, information, specification, papers and legal documents etc.
to prepare Municipal Drawings. The authenticity of the same is my responsibility. I have read and studied the drawings
along with documents for submission and the same as per my (Owner) instructions and information's given to the Architect.

OWNER / P.O.A. *[Signature]*

CLOVER BUILD CON PRIVATE LIMITED THROUGH ITS AUTHORIZED
DIRECTOR MR. RAHIL D. NANDU AND CLOVER BUILDERS PRIVATE
LIMITED THROUGH ITS AUTHORIZED DIRECTOR MR. RAJ K. BHANSALI
THROUGH THEIR POWER OF ATTORNEY HOLDER M/S. MAMURDI
DEVELOPERS LLP (FORMERLY KNOWN AS CONSONANCE BUILDTech
LLP) THROUGH ITS PARTNER MR. MOHIT RAJENDRA GOYAL.

SHRITESH AGRAWAL ARCHITECTS PVT. LTD.
Artisans House, Plot no. 440/4, Lane beside sky one, Ghatkoti
Cross Road, Opp. S-Square, Hotel Colony, Shivajinagar,
Pune - 411 004
Tel-Fax : +91 20 25466466 / 25463336
www.sasplimited.com email : saskalp1@gmail.com

SANKALP
designers

PCMC/0039/2026/ZONE B/MAMURDI/PRB-18

MR. VINOD CHITNE
LIC. NO. 656/25

INWARD NO.	DATE	19 DEC. 2025
KEY NO.	SHEET NO.	

Scale	Date	Drawn	Chkd.	NORTH
1:100	19/12/2025	TUSHAR	AMOL	