

STAMP OF APPROVAL

Sanctioned No. B.P/Mamurdi/02/2026
Subject to conditions mentioned in the
Office Order No.
aven dated 14/02/2026
Pimpri
Date : 14/02/2026




O. C. Signed by
City Engineer

City Engineer
Building Permission Dept.
PCMC, Pimpri, Pune-18.



BASEMENT -02 PARKING FLOOR PLAN
SCALE 1:200

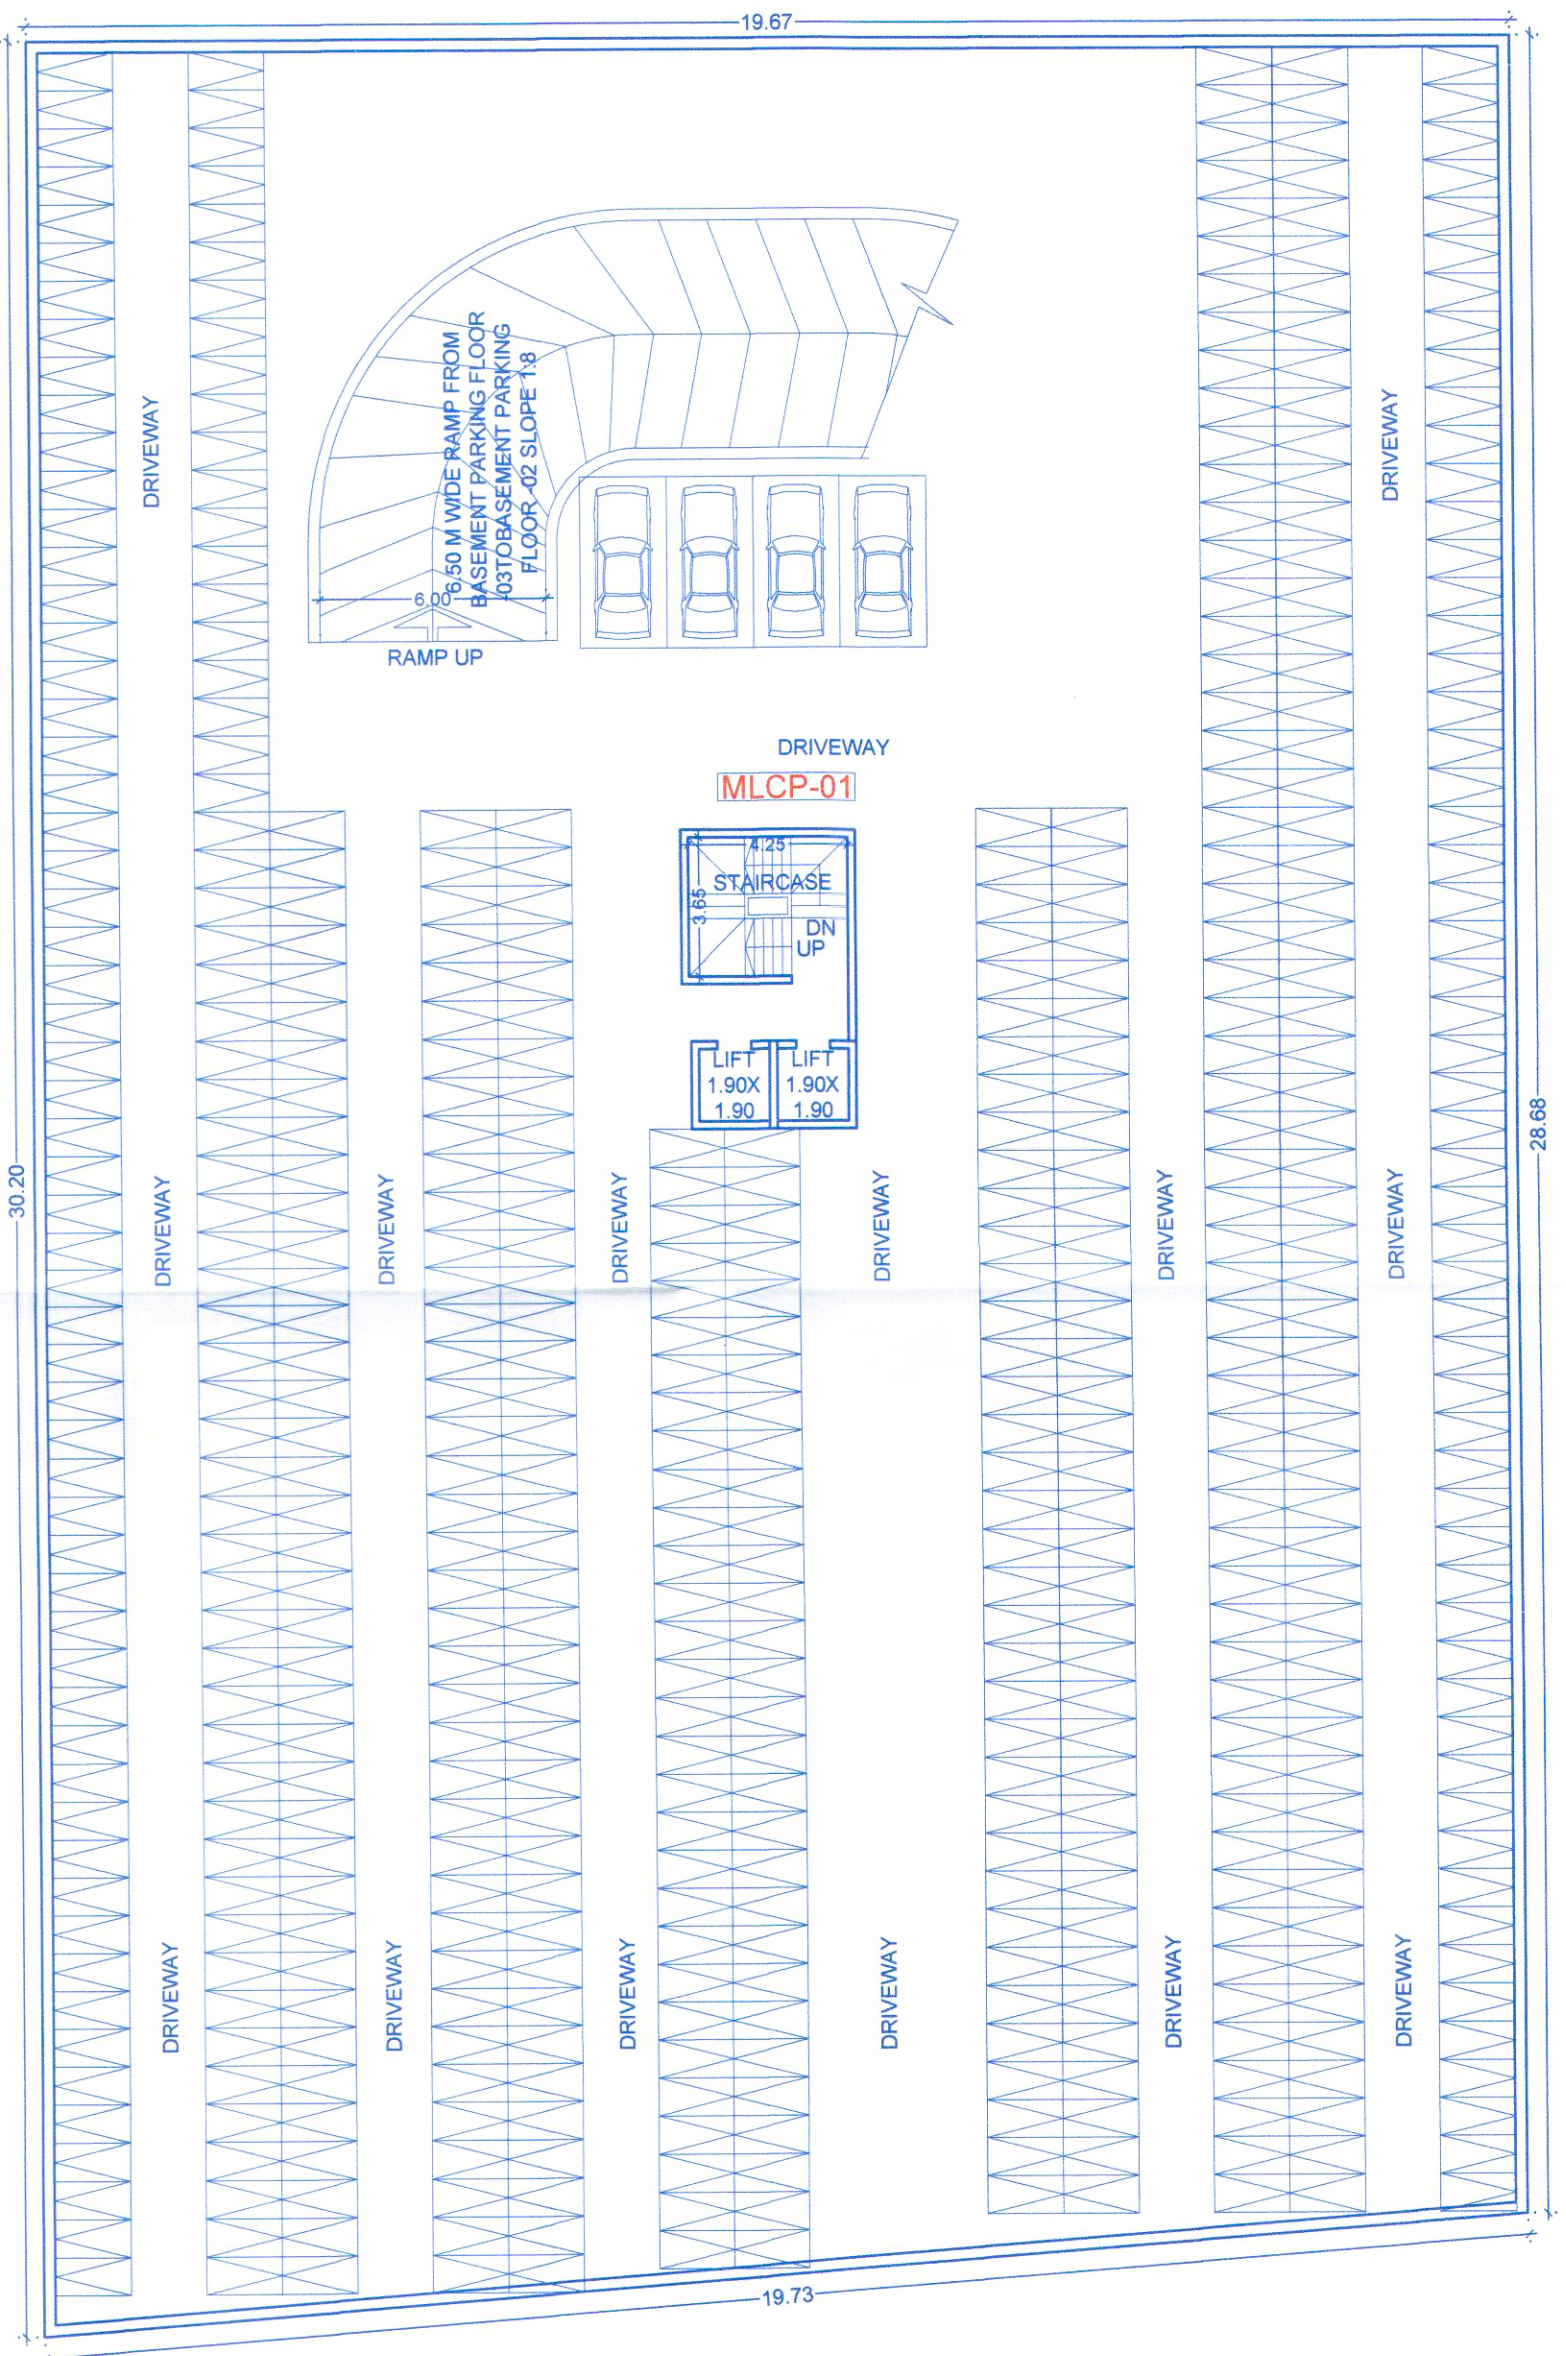

BASEMENT -03 PARKING FLOOR PLAN
SCALE 1:200

DESCRIPTION OF PROPOSAL
PROPOSED RESIDENTIAL & COMMERCIAL PROJECT AT S.NO.
8(P) AT - MAMURDI, PUNE

I the owner/P.O.A. holder have given the instructions, information, specification, papers and legal documents etc.
to prepare Municipal Drawings. The authority of the same is my responsibility. I have read and studied the drawings
along with documents for submission and the same are in accordance with the City Engineer's instructions and information given to the Architect.

OWNER / P.O.A. *[Signature]*

CLOVER BUILDCON PRIVATE LIMITED THROUGH ITS AUTHORIZED
DIRECTOR MR. RAHIL D. NANDU AND CLOVER BUILDERS PRIVATE
LIMITED THROUGH ITS AUTHORIZED DIRECTOR MR. RAJ K. BHANSALI
THROUGH THEIR POWER OF ATTORNEY HOLDER M/S. MAMURDI
DEVELOPERS LLP (FORMERLY KNOWN AS CONSONANCE BUILDTECH
LLP) THROUGH ITS PARTNER MR. MOHIT RAJENDRA GOYAL.

SHREEBH AGARWAL ARCHITECTS PVT. LTD. SANKALP
Architects Group, Plot No. 45/1A, New Building, 1st Floor, 1st Stage,
Cross Road, Opp. B-Queues, Model Colony, Shivajinagar,
Pune - 411 008
Phone : 91-20-2666666 / 2666666
www.sankalparchitects.com Email : sankalparchitects@gmail.com

PCMC/0039/2026/ZONE B/MAMURDI/PRB-18	MR. VINOD CHITNIS LIC. No. 658/25	Scale 1:100	Date 19/12/2025	Drawn TUSHAR	Chkd. AMOL	NORTH	✱
INWARD NO.	DATE	19 DEC. 2025					
KEY NO.	SHEET NO.						