


Sanctioned No. B.P./Mamurdi/03/2026
Subject to conditions mentioned in the
Office Order No.
even dated 17/02/2026
Pimpri
Date: 17/02/2026



O. C. Signed by
City Engineer

City Engineer
Building Permission Dept.
PCMC, Pimpri, Pune-18

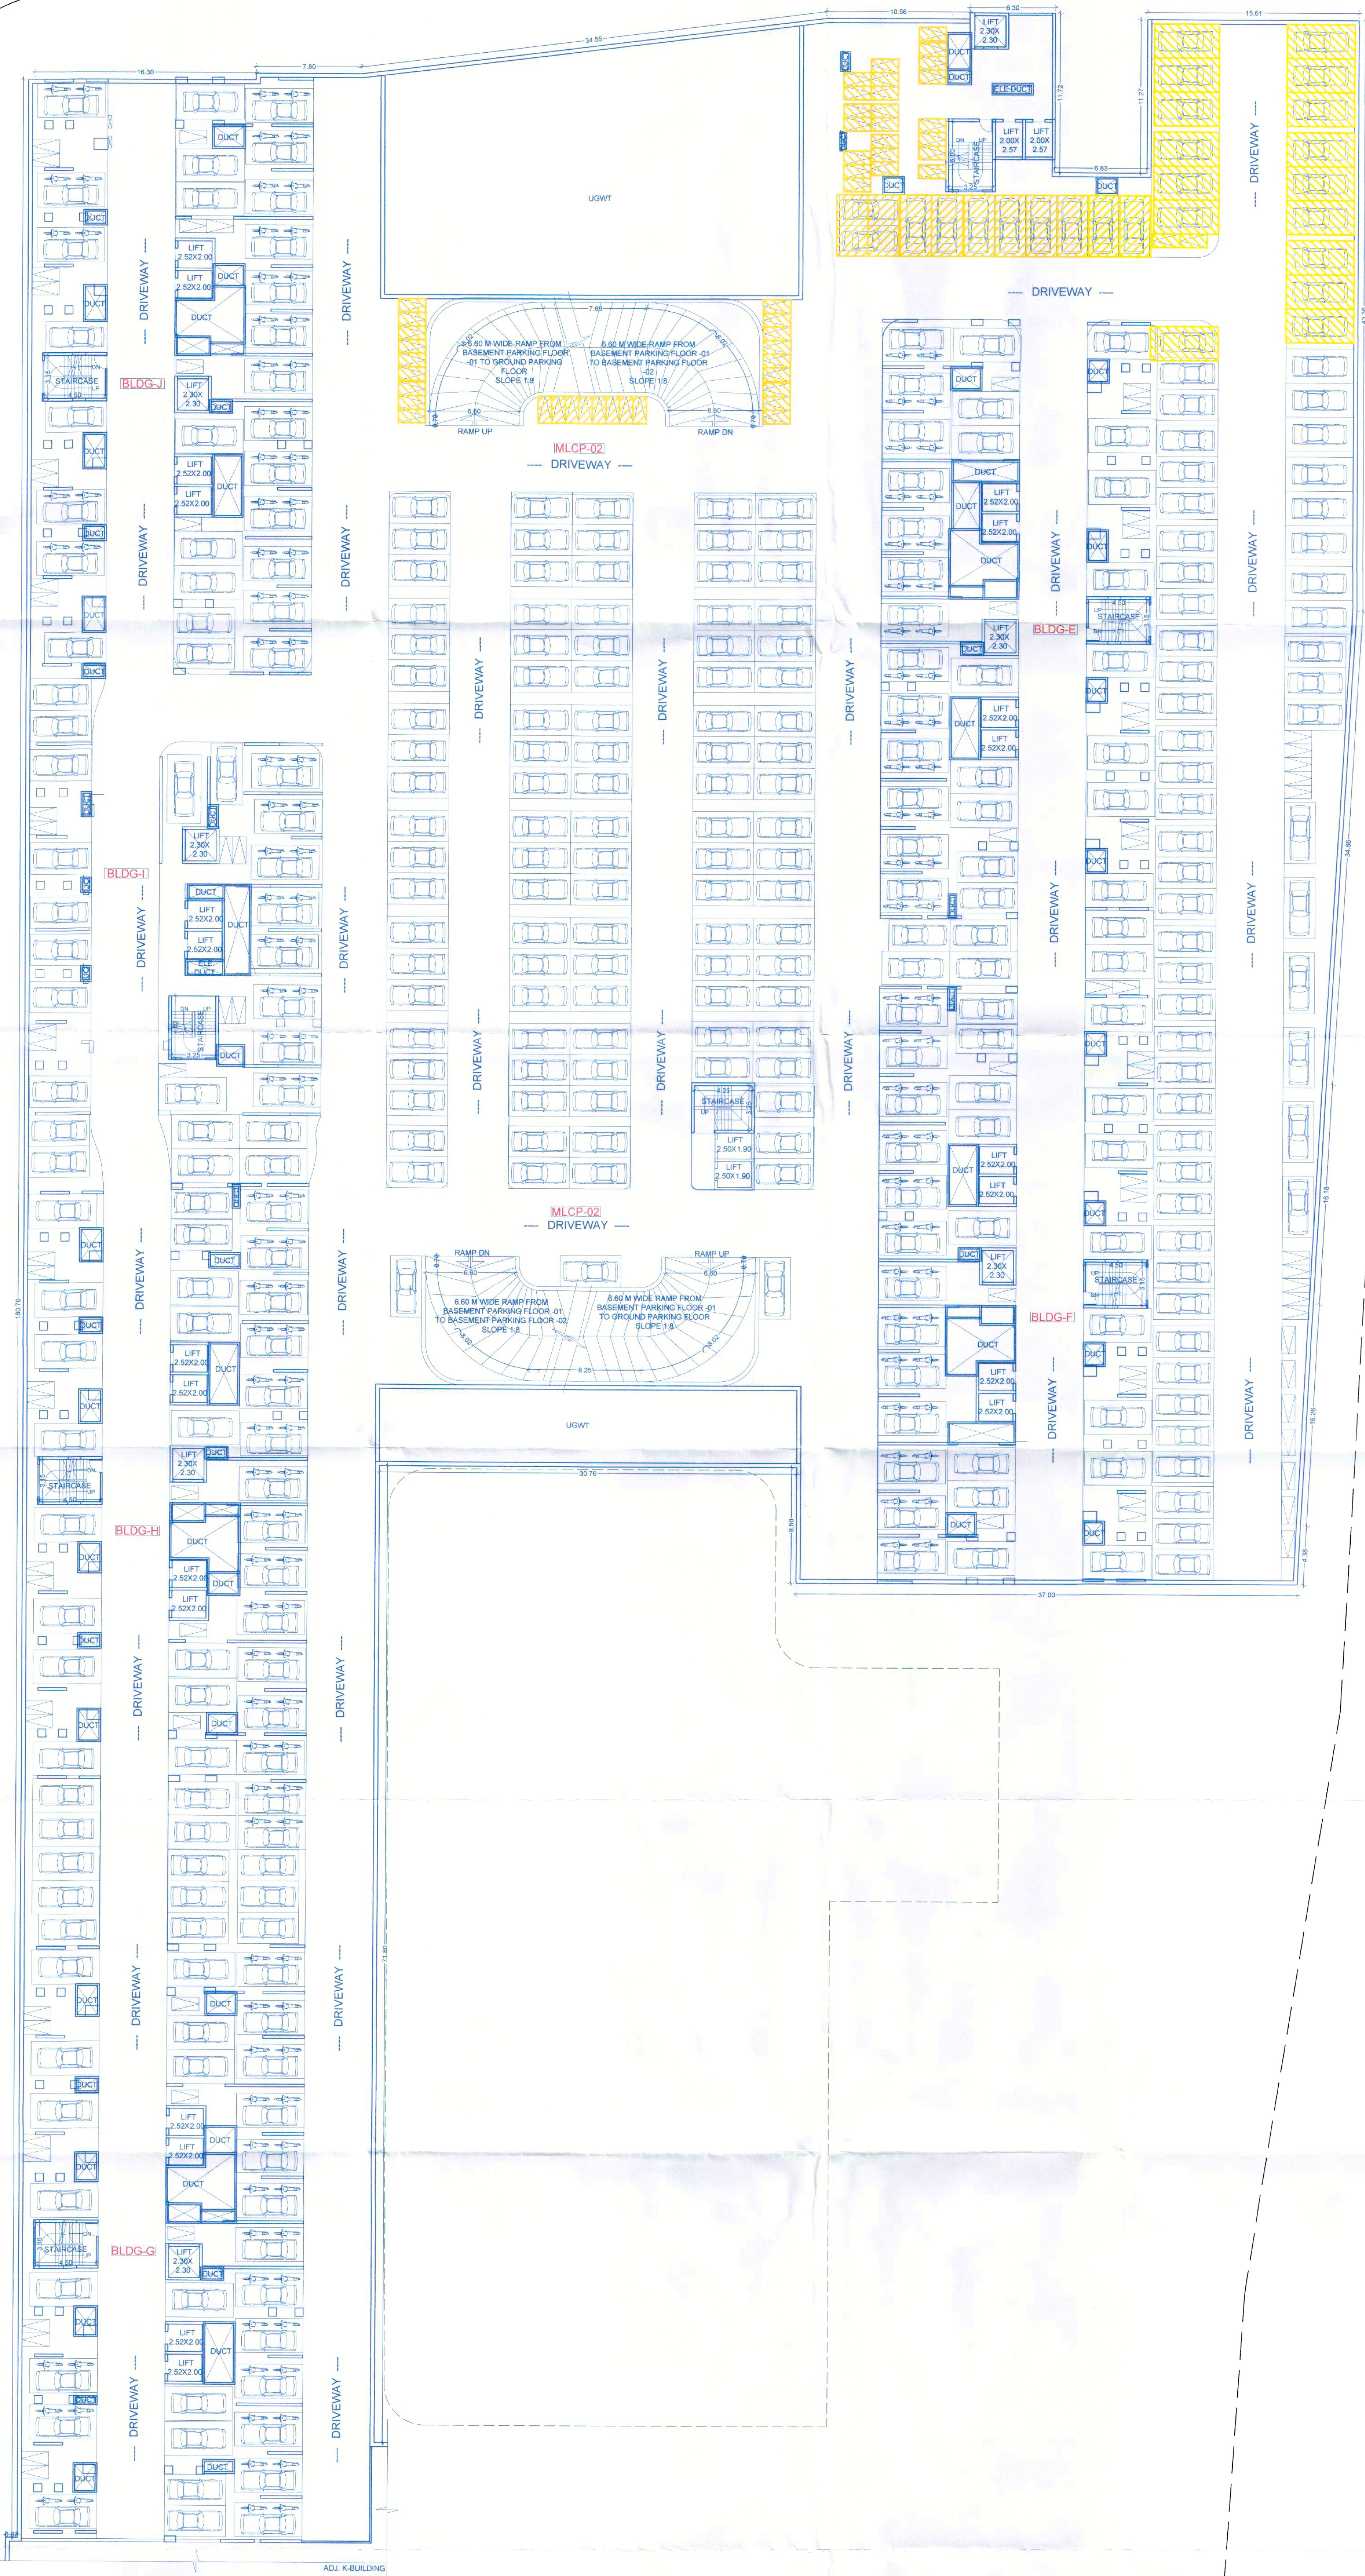

BASEMENT -1 PARKING FLOOR PLAN
SCALE 1:200

DESCRIPTION OF PROPOSAL
PROPOSED RESIDENTIAL & COMMERCIAL PROJECT AT S.NO.
8(P) AT - MAMURDI, PUNE

OWNER / P.O.H.
CLOVER BUILDCON PRIVATE LIMITED THROUGH ITS AUTHORIZED DIRECTOR MR. RAHUL D. NANDJI AND CLOVER BUILDERS PRIVATE LIMITED THROUGH ITS AUTHORIZED DIRECTOR MR. RAJ K. BHANSALI THROUGH THEIR POWER OF ATTORNEY HOLDER MRS. MAMURDI DEVELOPERS LLP (FORMERLY KNOWN AS CONSONANCE BUILDTECH LLP) THROUGH ITS PARTNER MR. MOHIT RAJENDRA GOYAL

MR VINOD CHITNIS
LIC. NO. 65925
Scale 1:200
Date 19/12/2025
Drawn SIDDI
Chkd AMOL
NORTH

PCMC/0039/2026/ZONE B/MAMURDI/PRB-18
INWARD NO.
KEY NO.

DATE 19 DEC. 2025
SHEET NO.