


Sanctioned No. B.P. 178/1909/09/29
Office Order No. 11/0002
even dated 2-9/2015
Pimpri

Date : 29/09/2023


O. C. Signed by
City Engineer

Building Permission Dept.
P.C.M.C., Pimpri Pune-18.


8/9/23

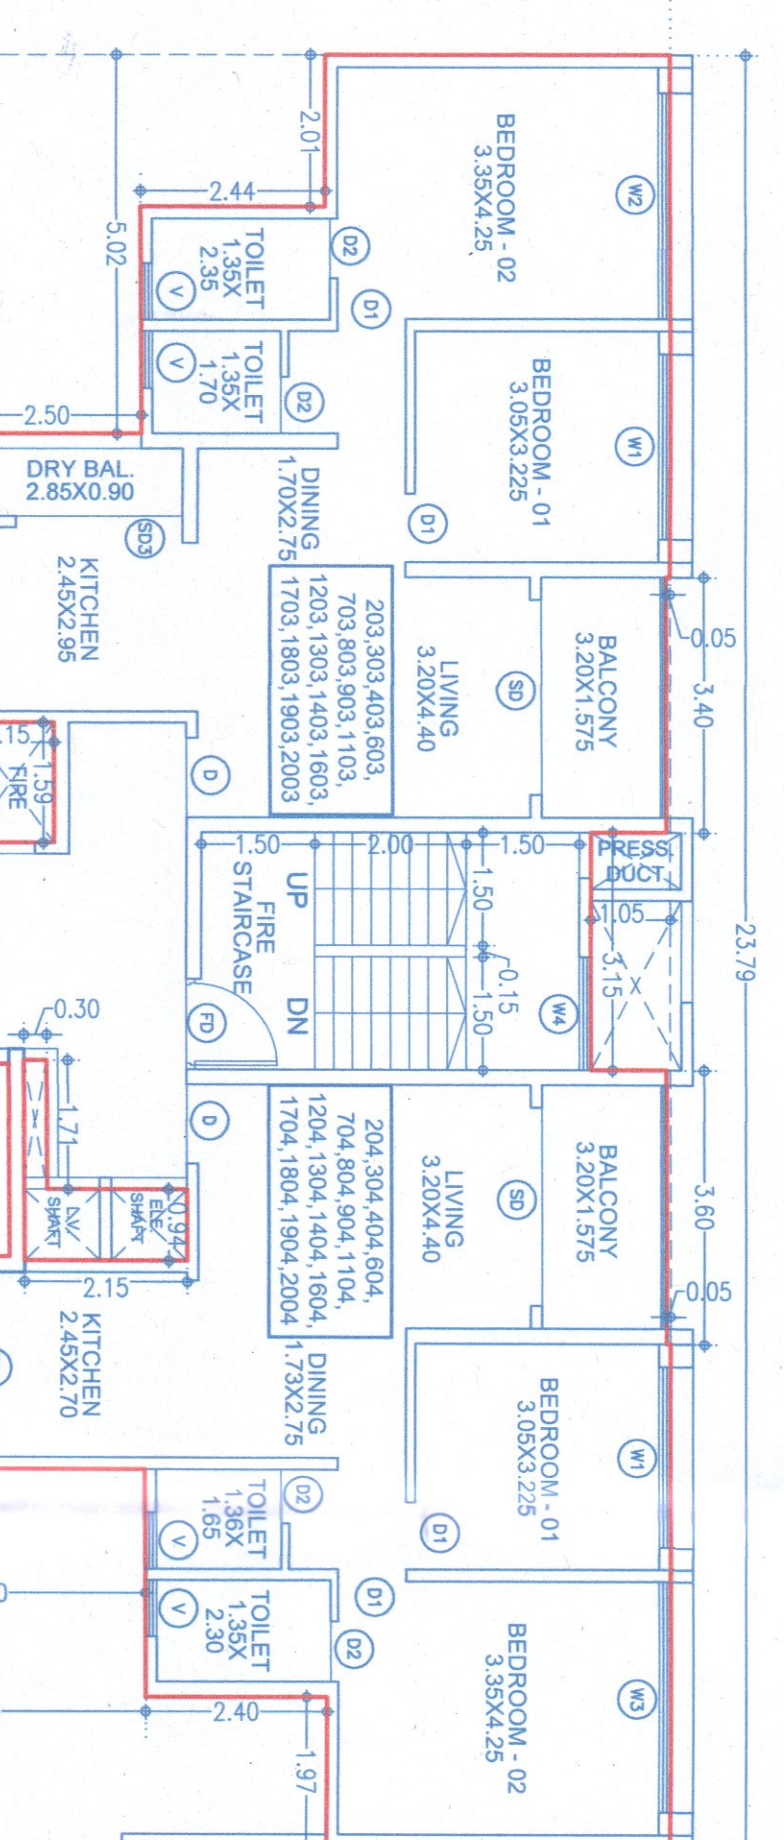


PINE AREA KEY PLAN FOR FLOOR 1
2,3,4,6,7,8,9,11,12,13,14,16,17,18,19,20
SCALE:1:200

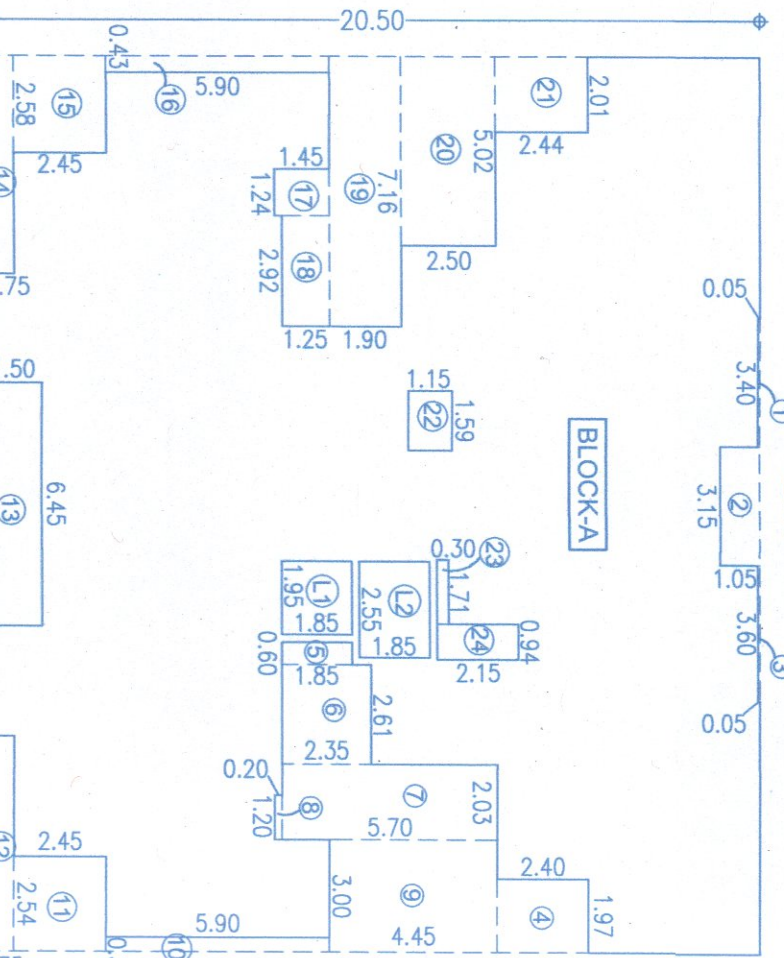


PINE AREA KEY PLAN FOR FLOOR 1
2,3,4,6,7,8,9,11,12,13,14,16,17,18,19,20
SCALE:1:200

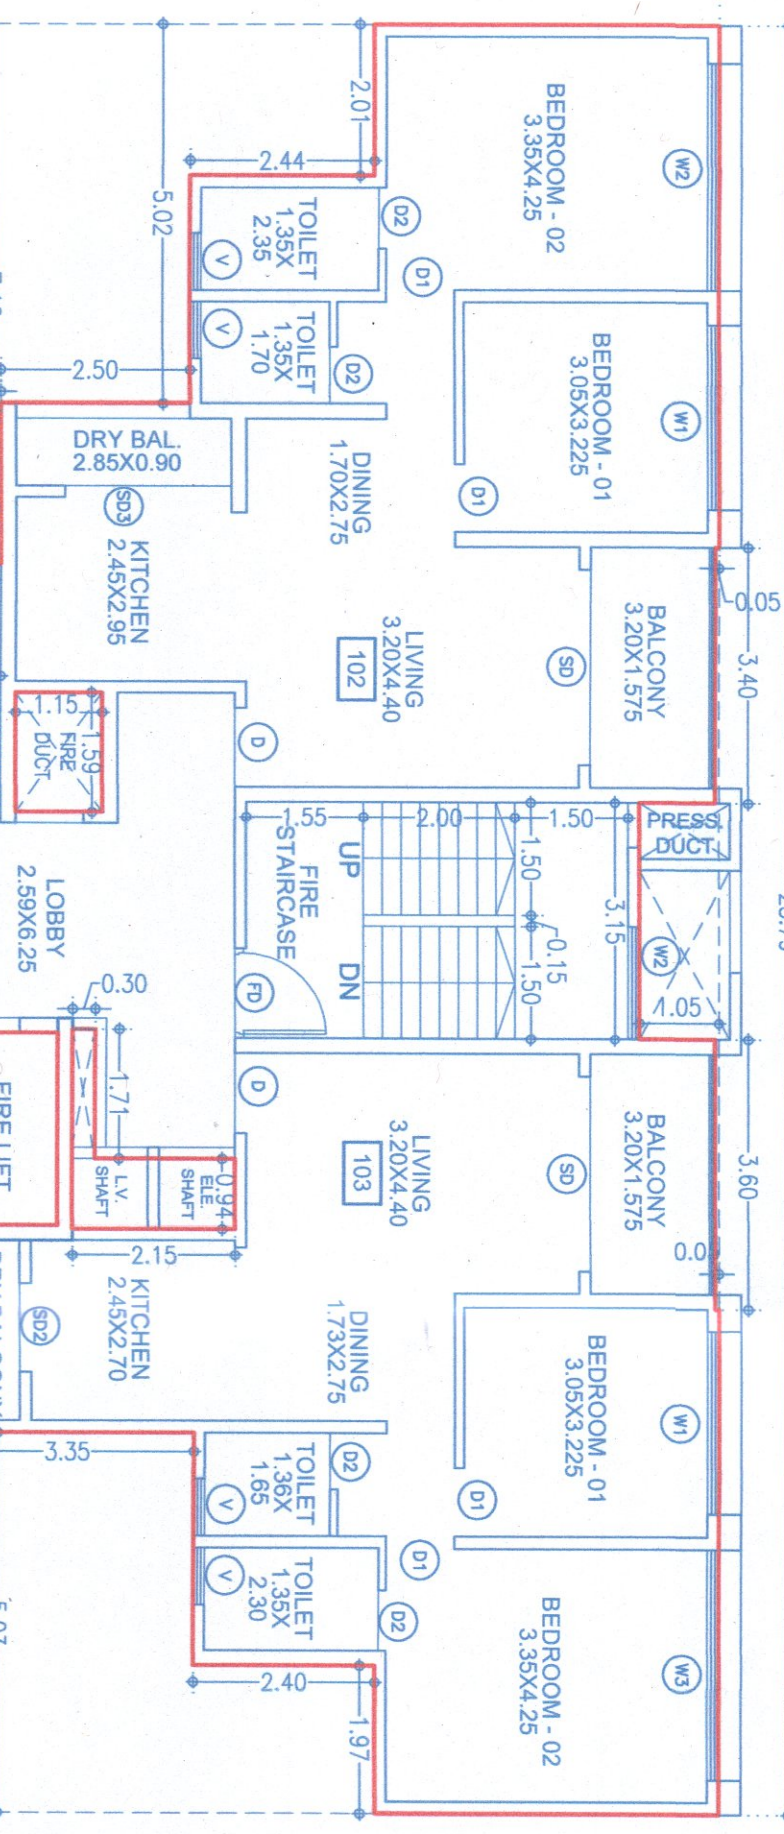




PINE AREA KEY PLAN FOR FLOOR 1
2,3,4,6,7,8,9,11,12,13,14,16,17,18,19,20
SCALE:1:200

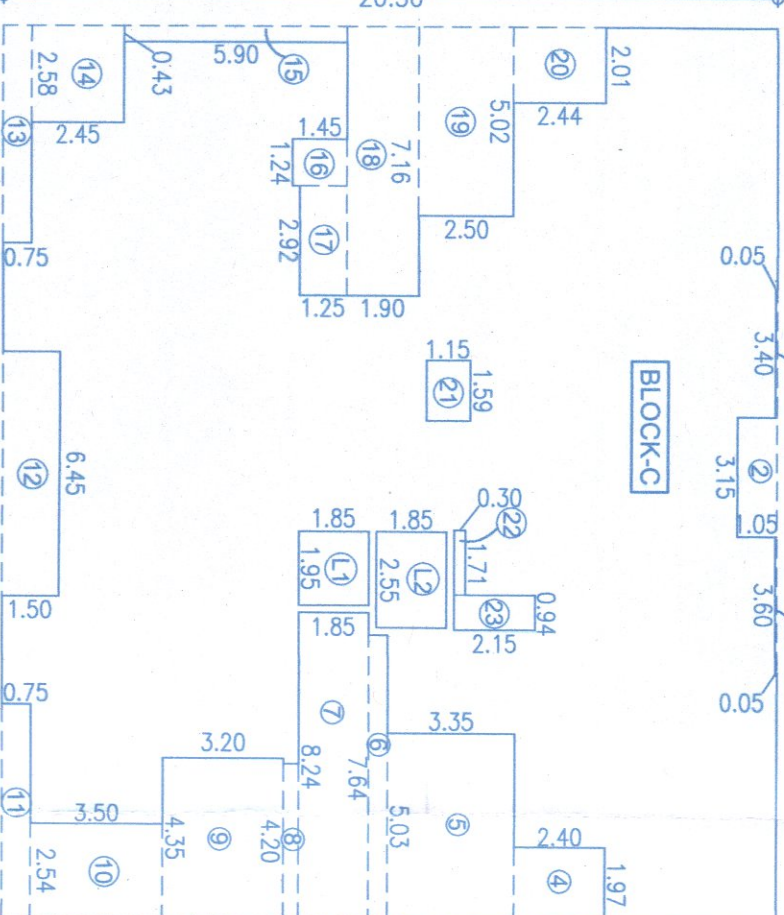

PINE AREA KEY PLAN FOR FLOOR 1
2,3,4,6,7,8,9,11,12,13,14,16,17,18,19,20
SCALE:1:200




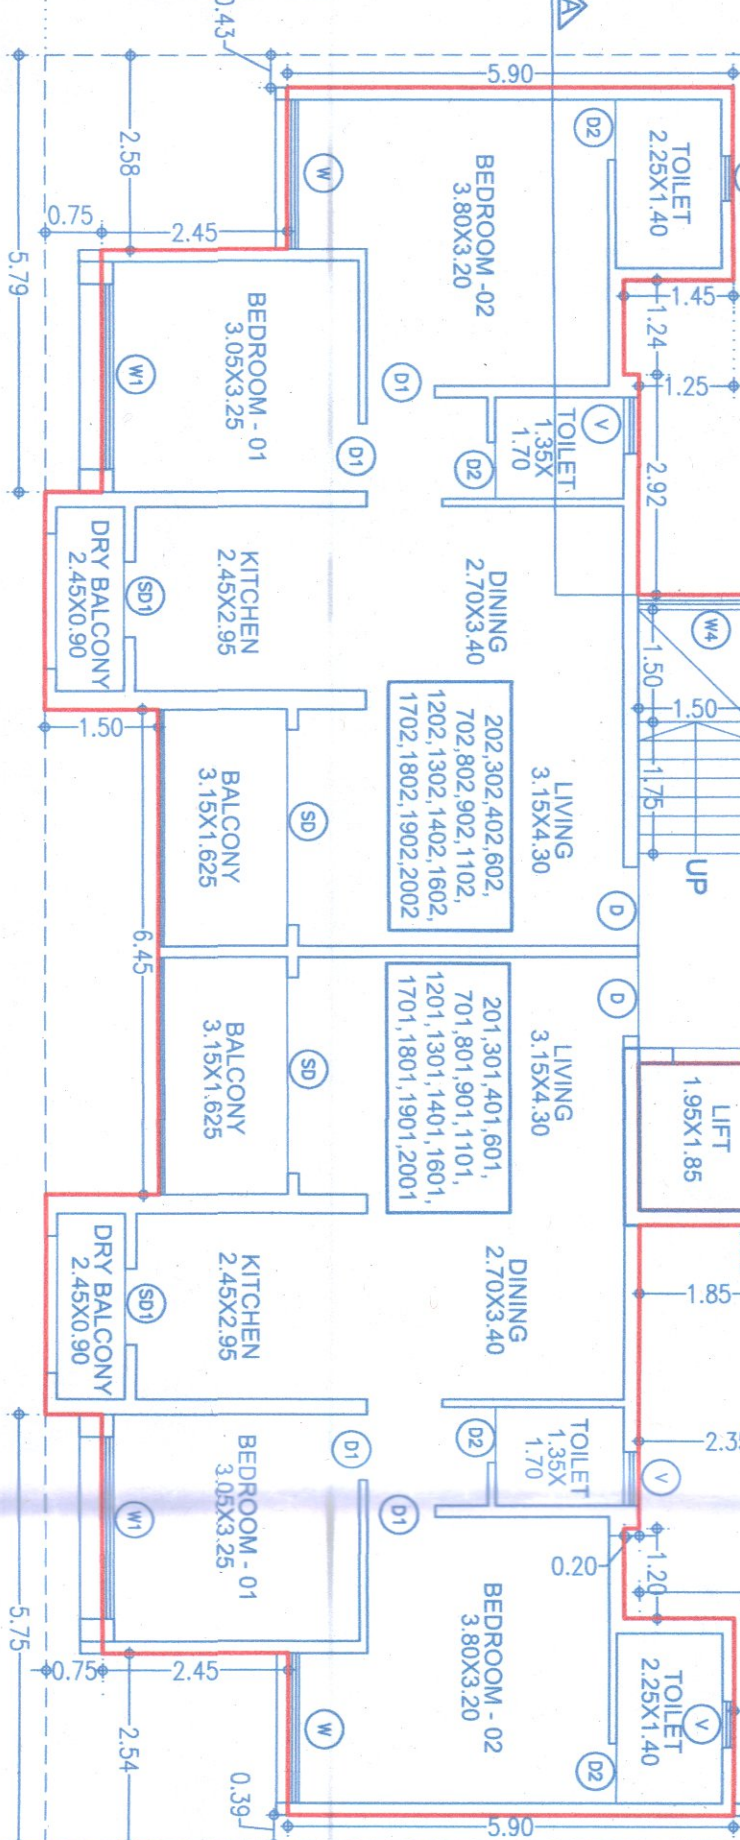


2,3,4,6,7,8,9,11,12,13,14,16,17,18,19,20 FLOOR PLAN

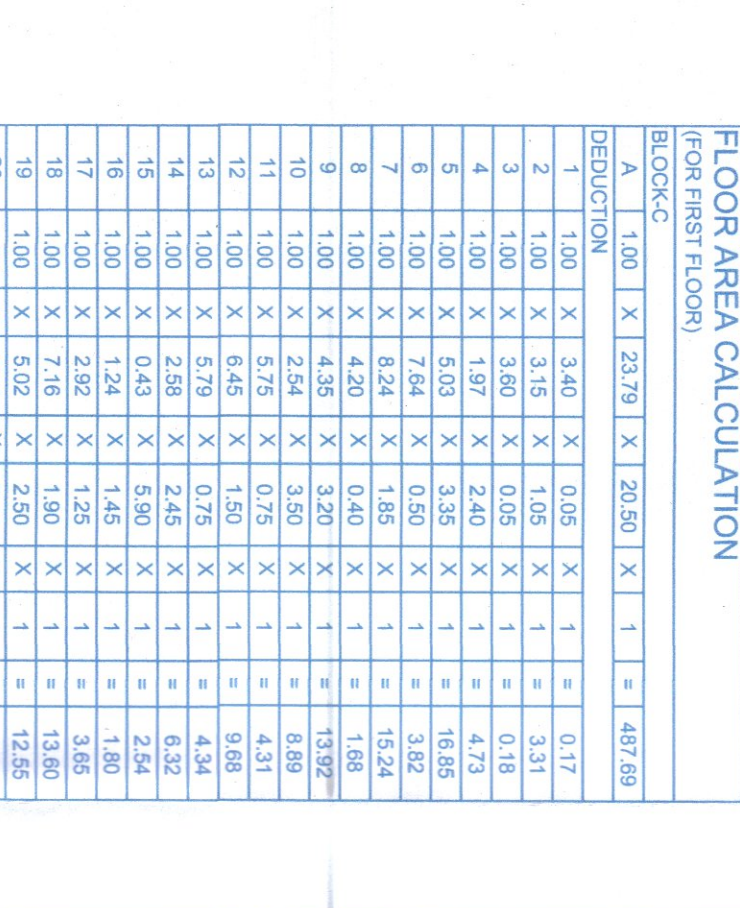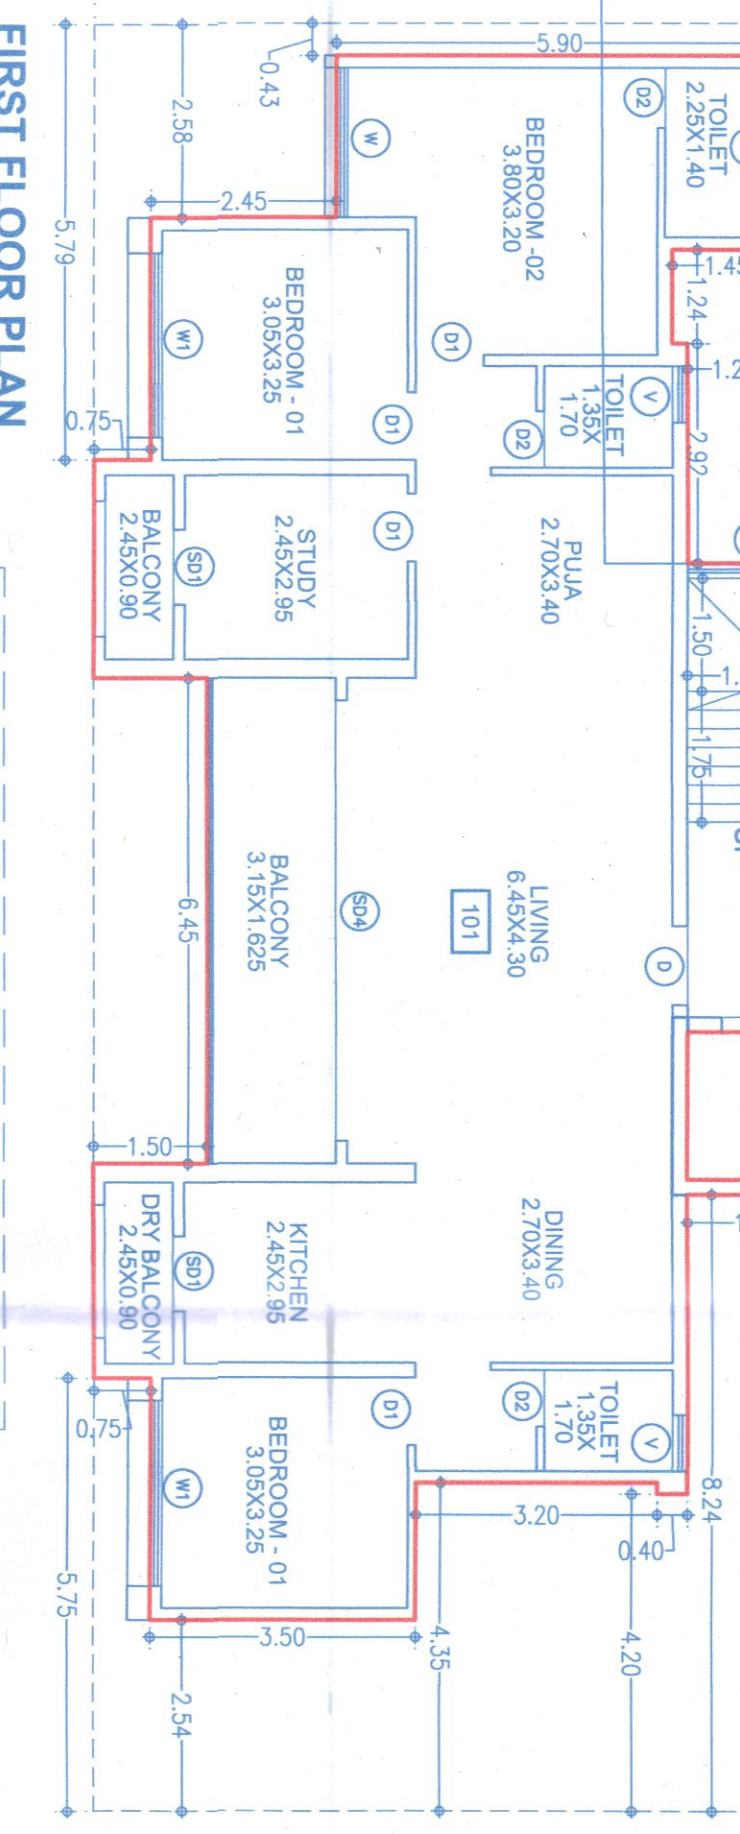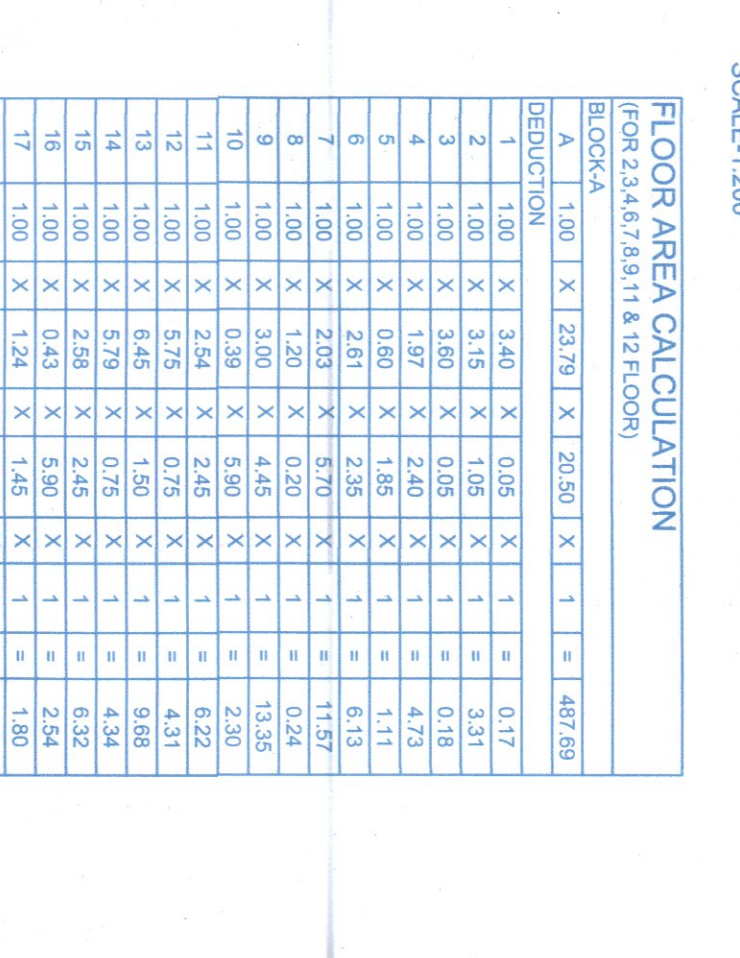





TOTAL F.S.I. STATEMENT (BLDG-B)			
FLOOR	PLINE AREA	LIFT	FIRE LIFT COVERAGE
GROUND	146.17		
FLOOR 1	342.52		
FLOOR 2	342.52		
FLOOR 3	342.50		
FLOOR 4	342.50		
FLOOR 5	346.17		
FLOOR 6	342.50		
FLOOR 7	342.50		
FLOOR 8	342.50		
FLOOR 9	342.50		
FLOOR 10	346.17	3.61	4.72
FLOOR 11	342.50		342.50
FLOOR 12	342.50		
FLOOR 13	342.50		
FLOOR 14	346.17		
FLOOR 15	346.17		
FLOOR 16	342.50		
FLOOR 17	342.50		
FLOOR 18	342.50		
FLOOR 19	342.50		
FLOOR 20	342.50		
TOTAL	7238.60	3.61	4.72

TOTAL F.S.I. STATEMENT (BLDG-B)			
FLOOR	PLINE AREA	LIFT	FIRE LIFT COVERAGE
GROUND	146.17		
FLOOR 1	342.52		
FLOOR 2	342.52		
FLOOR 3	342.52		
FLOOR 4	342.52		
FLOOR 5	342.52		
FLOOR 6	342.52		
FLOOR 7	342.52		
FLOOR 8	342.52		
FLOOR 9	342.52		
FLOOR 10	342.52		
FLOOR 11	342.52		
FLOOR 12	342.52		
FLOOR 13	342.52		
FLOOR 14	342.52		
FLOOR 15	342.52		
FLOOR 16	342.52		
FLOOR 17	342.52		
FLOOR 18	342.52		
FLOOR 19	342.52		
FLOOR 20	342.52		
TOTAL	7238.60	3.61	4.72

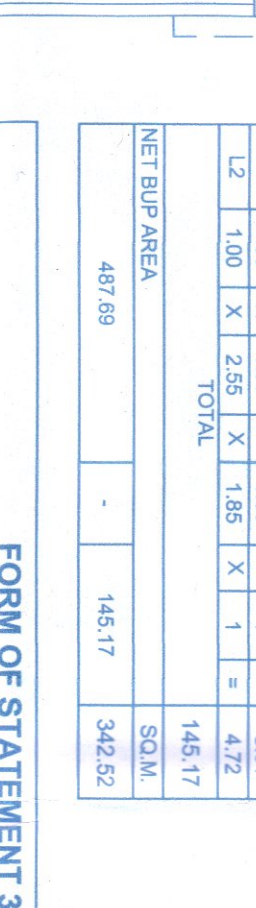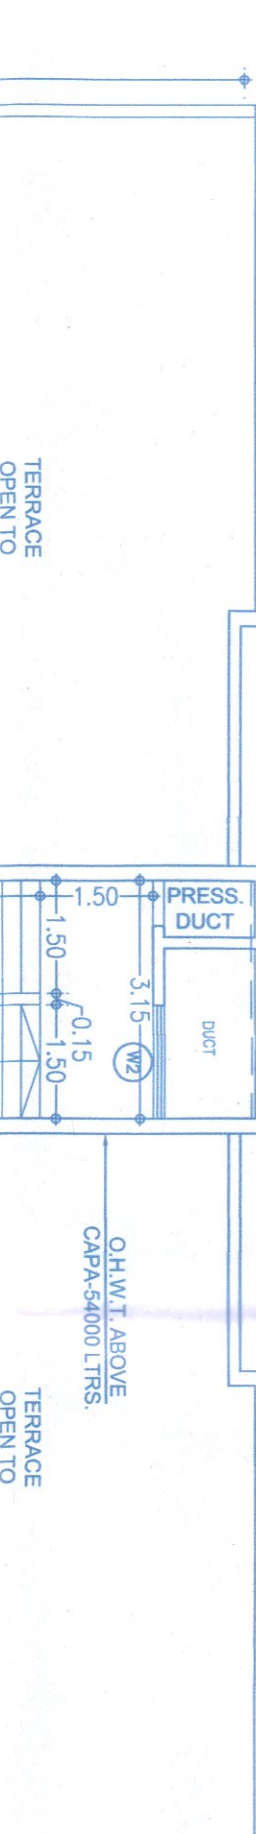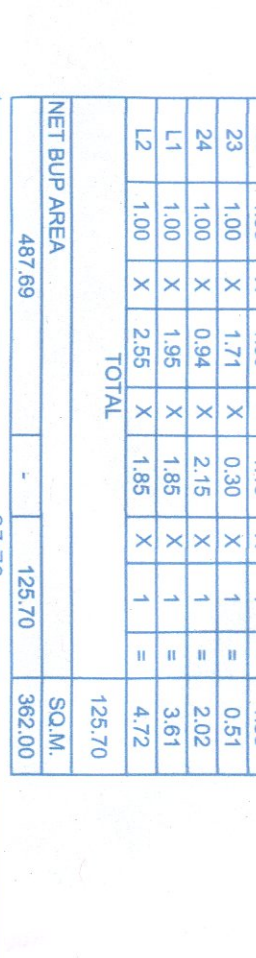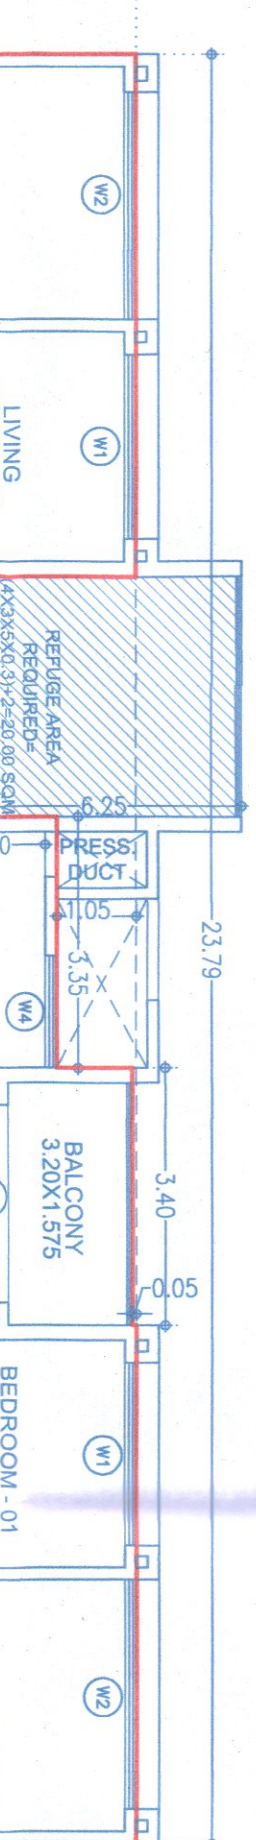





TOTAL F.S.I. STATEMENT (BLDG-B)			
FLOOR	PLINE AREA	LIFT	FIRE LIFT COVERAGE
GROUND	146.17		
FLOOR 1	342.52		
FLOOR 2	342.52		
FLOOR 3	342.52		
FLOOR 4	342.52		
FLOOR 5	342.52		
FLOOR 6	342.52		
FLOOR 7	342.52		
FLOOR 8	342.52		
FLOOR 9	342.52		
FLOOR 10	342.52		
FLOOR 11	342.52		
FLOOR 12	342.52		
FLOOR 13	342.52		
FLOOR 14	342.52		
FLOOR 15	342.52		
FLOOR 16	342.52		
FLOOR 17	342.52		
FLOOR 18	342.52		
FLOOR 19	342.52		
FLOOR 20	342.52		
TOTAL	7238.60	3.61	4.72

TOTAL F.S.I. STATEMENT (BLDG-B)			
FLOOR	PLINE AREA	LIFT	FIRE LIFT COVERAGE
GROUND	146.17		
FLOOR 1	342.52		
FLOOR 2	342.52		
FLOOR 3	342.52		
FLOOR 4	342.52		
FLOOR 5	342.52		
FLOOR 6	342.52		
FLOOR 7	342.52		
FLOOR 8	342.52		
FLOOR 9	342.52		
FLOOR 10	342.52		
FLOOR 11	342.52		
FLOOR 12	342.52		
FLOOR 13	342.52		
FLOOR 14	342.52		
FLOOR 15	342.52		
FLOOR 16	342.52		
FLOOR 17	342.52		
FLOOR 18	342.52		
FLOOR 19	342.52		
FLOOR 20	342.52		
TOTAL	7238.60	3.61	4.72

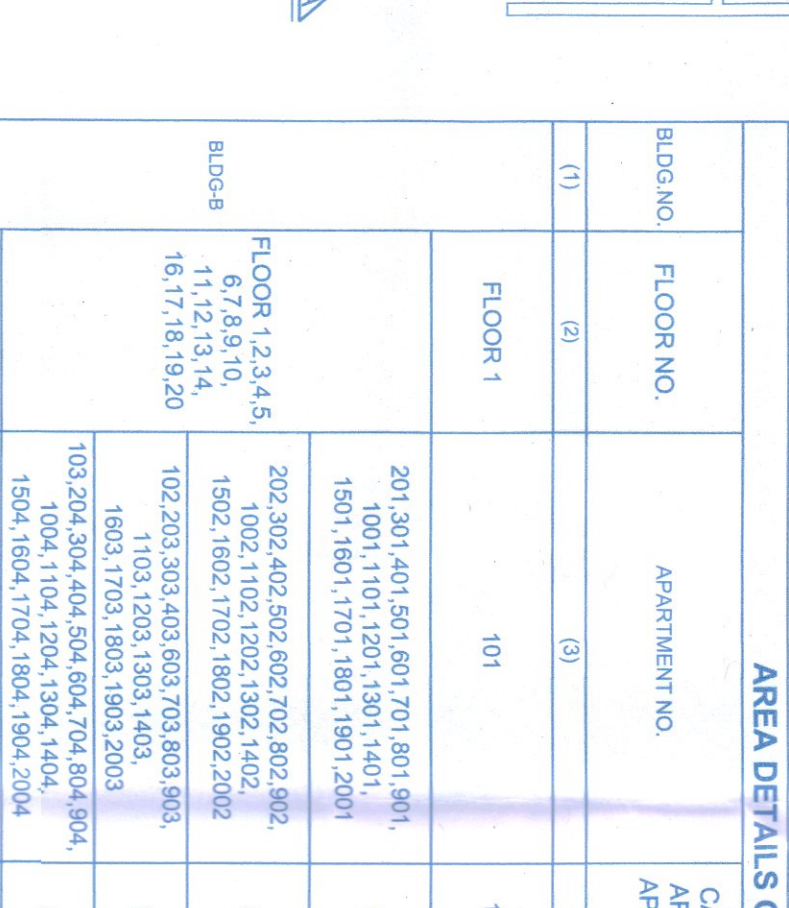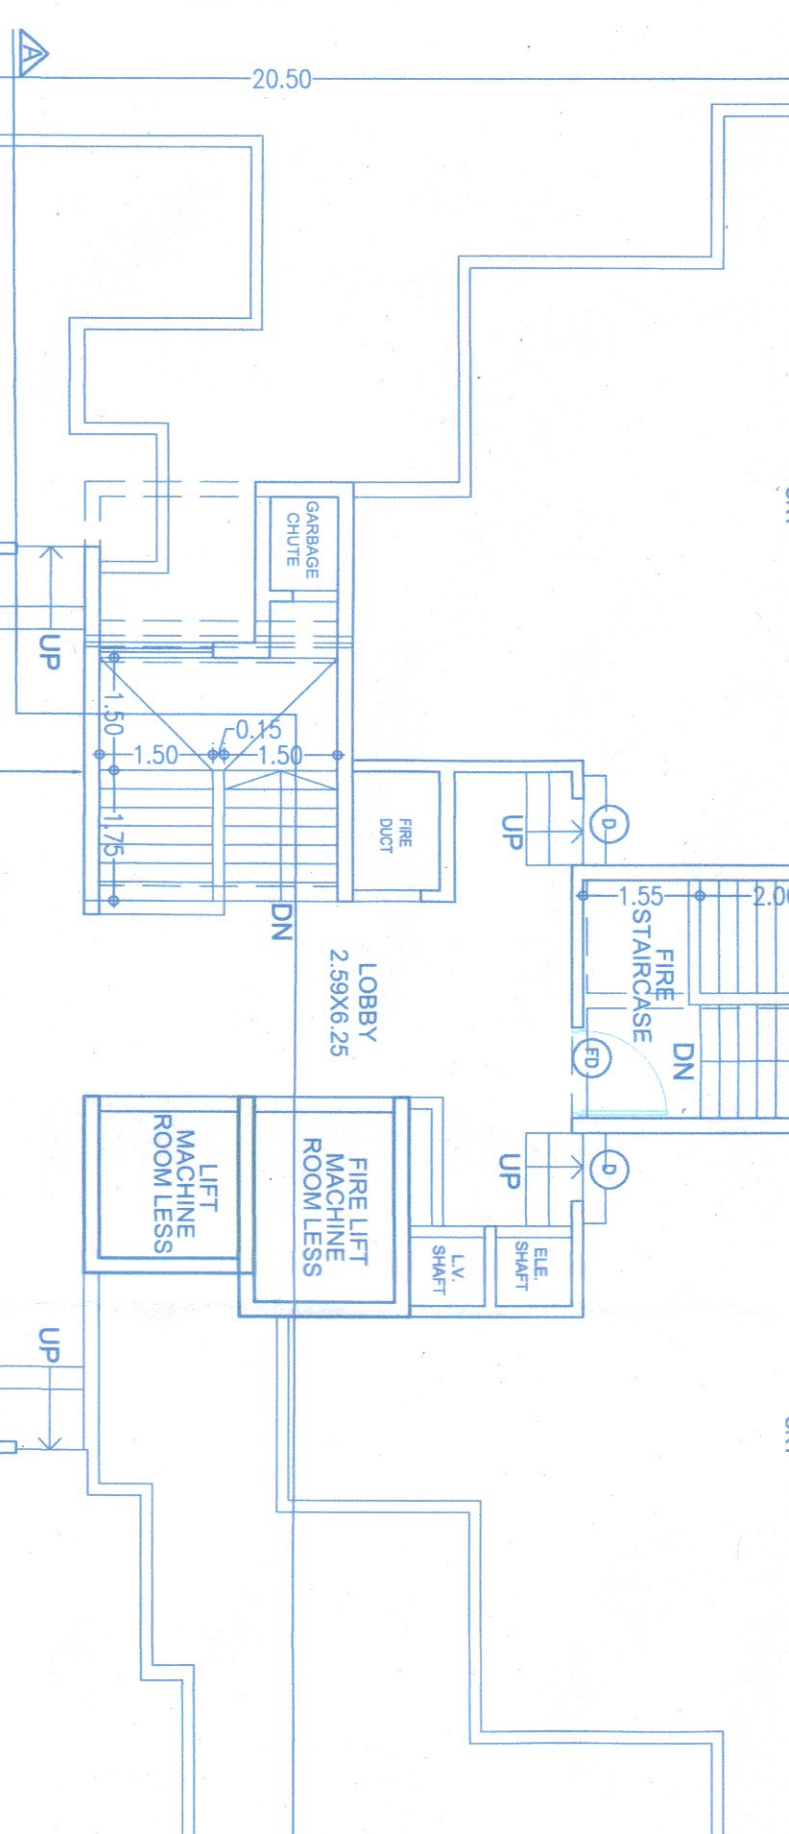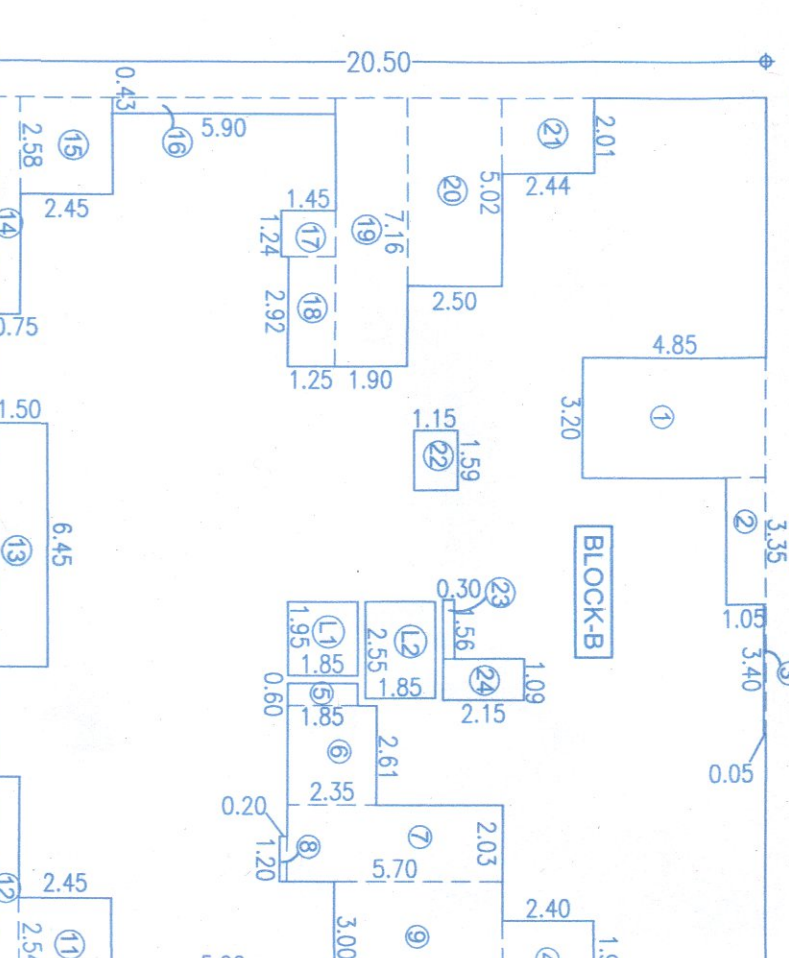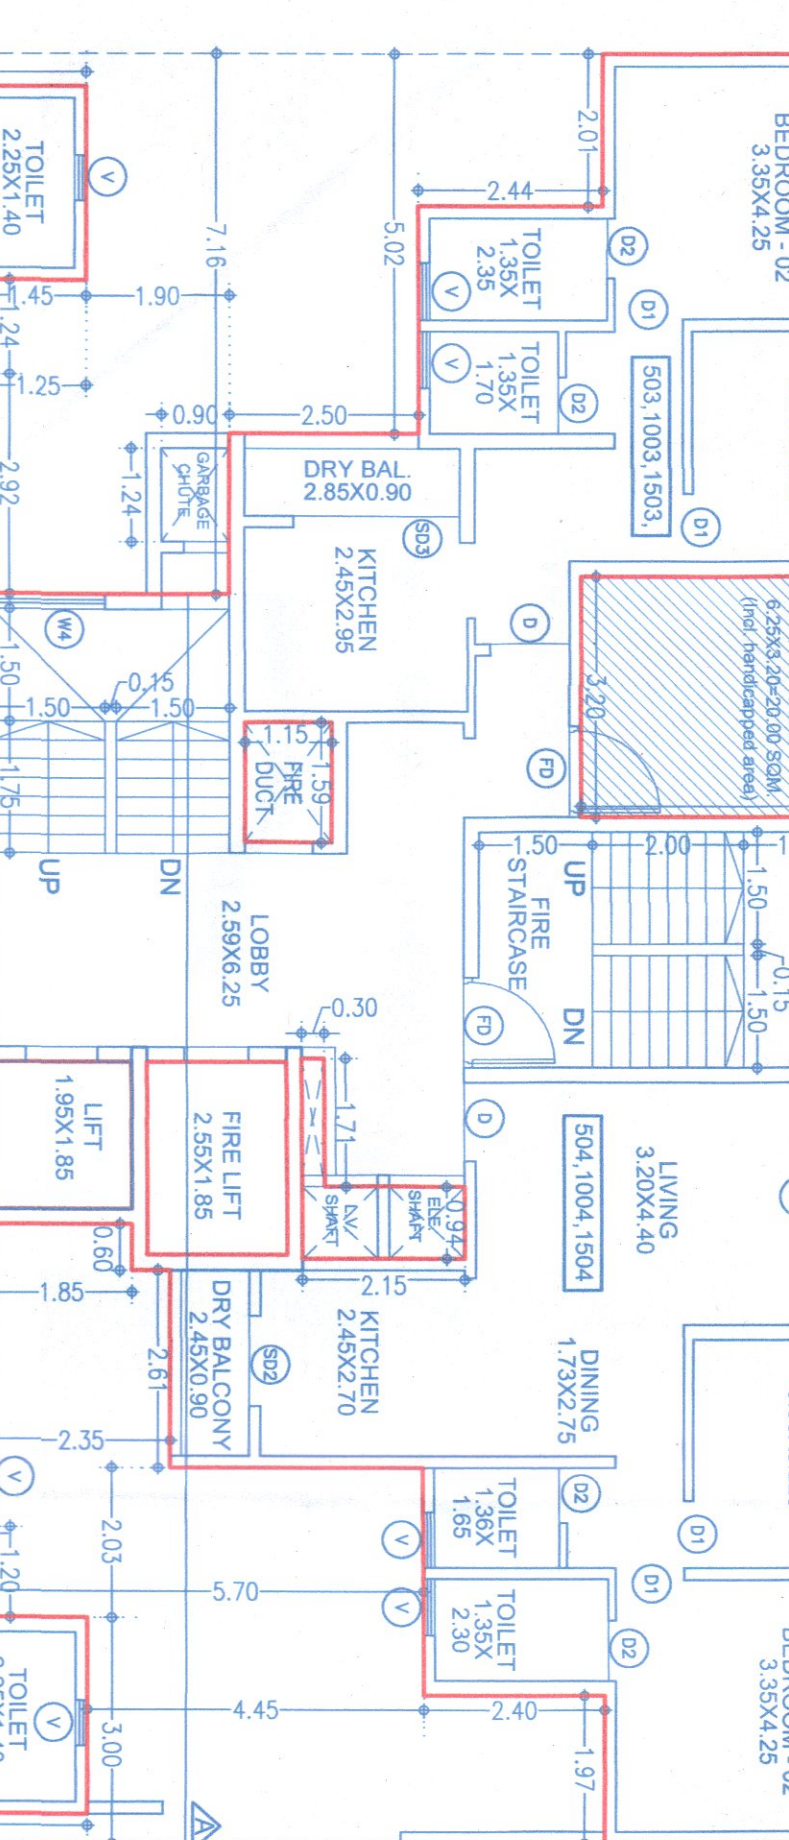

F.S.I. STATEMENT			
OPEN BALCONY AREA OF COMMON FLOOR	CORRESPONDING AREA OF COMMON FLOOR	OPEN BALCONY CORRESPONDING AREA OF COMMON FLOOR	DOUBLE TERMINAL AREA OF COMMON FLOOR
(4)	(5)	(6)	(7)
63	2.20	12.68	-
65	2.20	5.11	-
66	2.20	5.11	-
67	2.58	5.04	-
25	2.20	5.04	-

OF HEIGHT CES ED TO	
---------------------------	--	--	

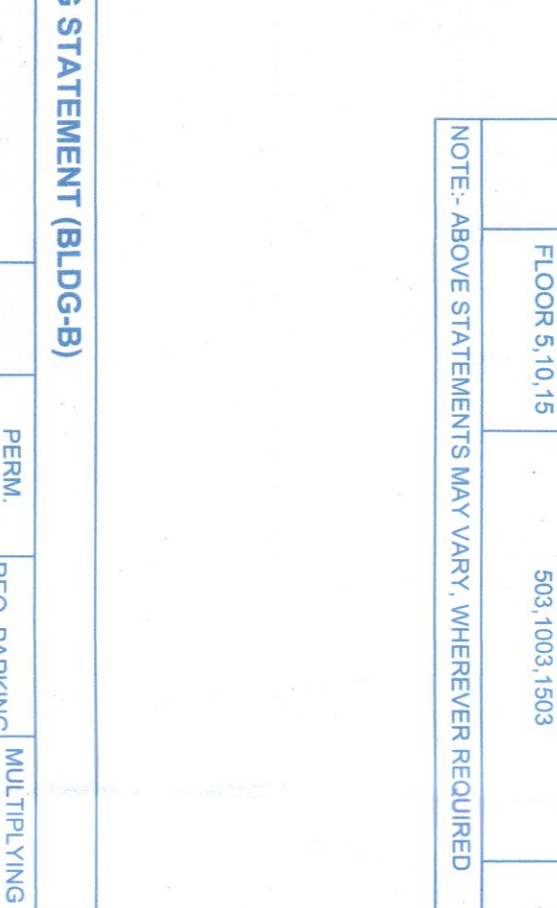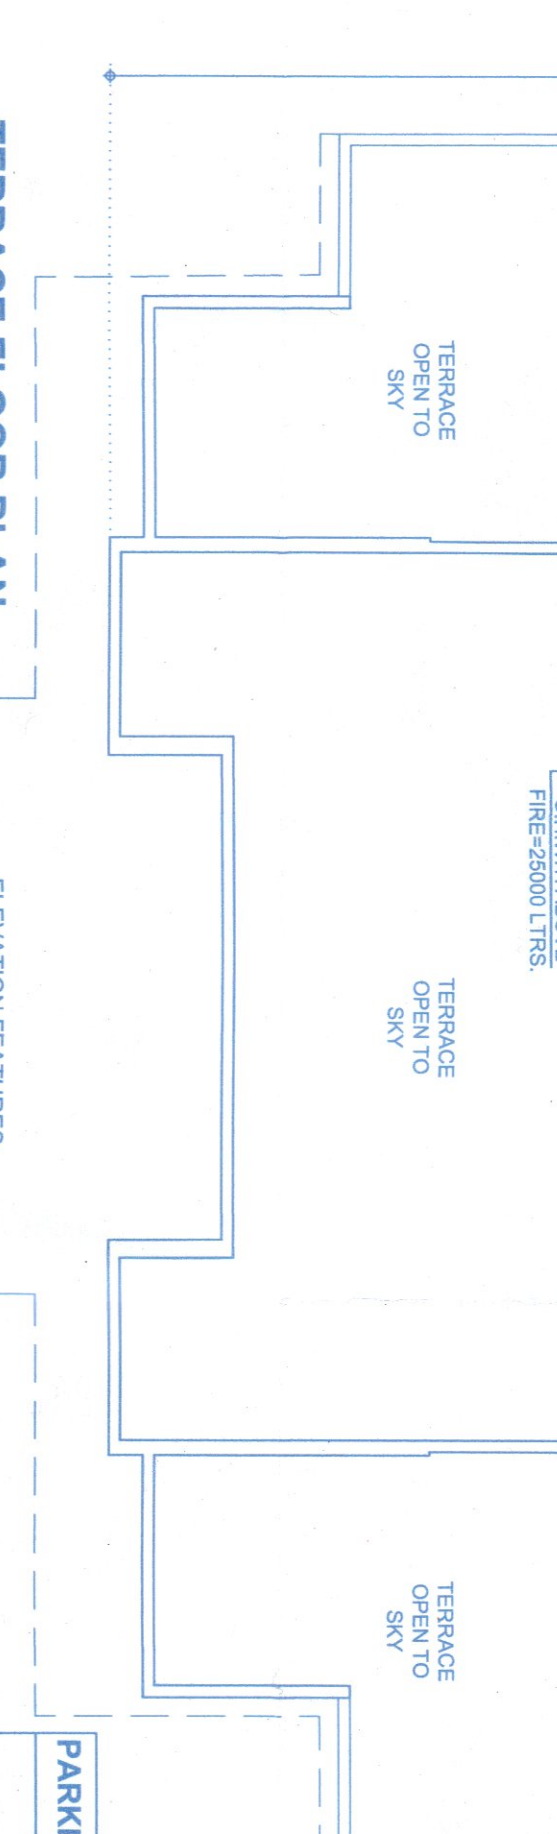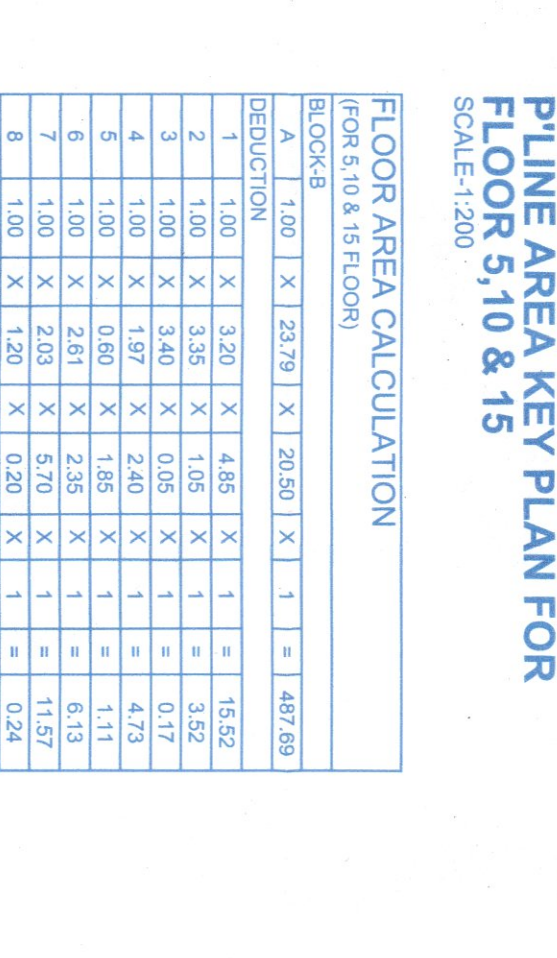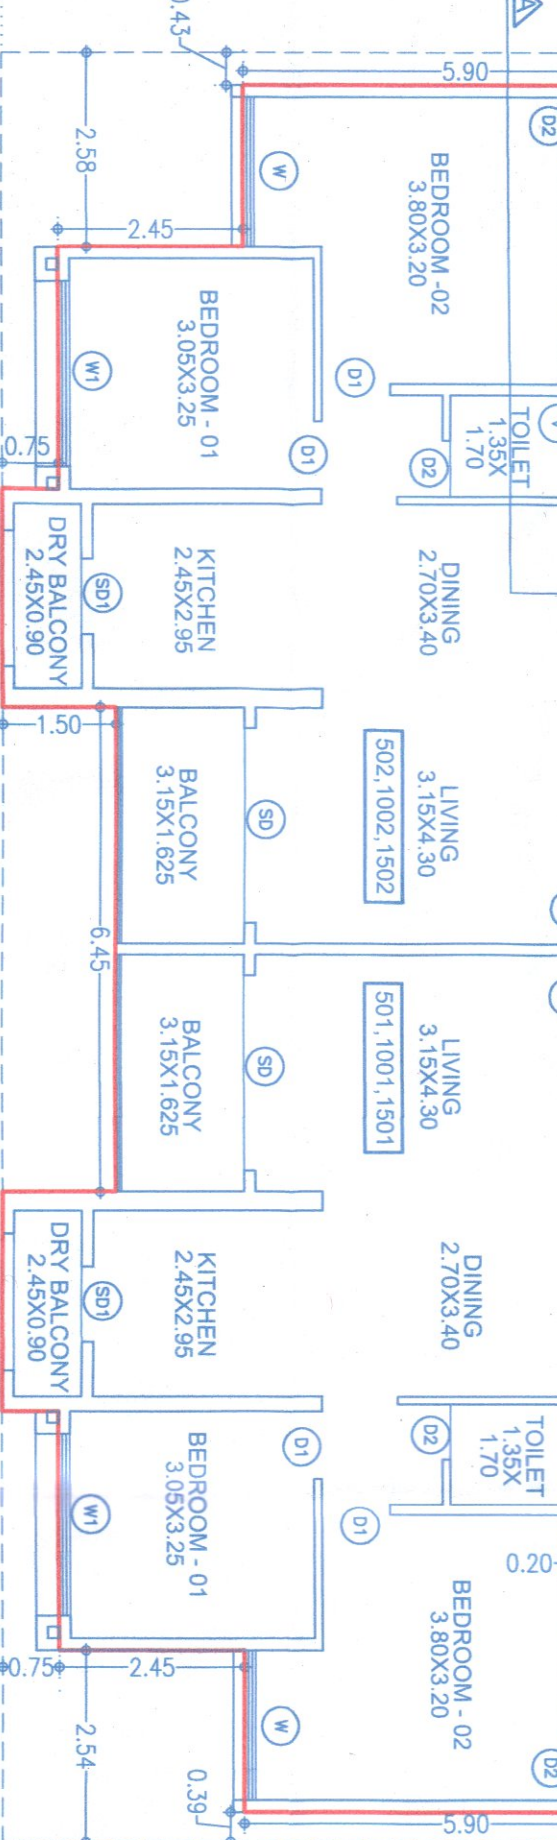

60	2.58		
F JOB TITLE / SITE ADDRESS			
PROPOSED & REVISED BUILDING CTS NO 6260(P) TO 6266(P) AT THE TAL.-MULSHI, DIST.- PUNE			

SS	
IN 27/1, 27/2A, RGAON,	

5,10 & 15 FLOOR PLAN

PINE AREA KEY PLAN FOR FLOOR 5,10 & 15
SCALE:1:200

TERRACE FLOOR PLAN

FORM OF STATEMENT 2 - (SR. NO. 9 (a))
PROPOSED BUILDING (BLDG-B)

PARKING STATEMENT (BLDG-B)

FORM OF STATEMENT 3 (SR. NO. 9 (b))
AREA DETAILS OF APARTMENT

F JOB TITLE / SITE ADDRESS
PROPOSED & REVISED BUILDING ON 27/11, 27/12A,
CITS NO. 6266(P) TO 6266(P) AT THERGAON,
TAL.-MULSHI, DIST.- PUNE

G OWNER NAME AND SIGNATURE
SUKHWANI CHAWLA

H ARCHITECT
SUKHWANI CHAWLA

CONSTRUCTION

DATE

TIME

PLACE

REMARKS

DATE

TIME

PLACE

REMARKS

