

STAMP OF APPROVAL

07/15

- 1) Sanctioned no. /BP/Pimpale saudagar/16/2020 Even dated:-18/11/2020
2) Sanctioned no. /BP/Pimpale saudagar/40/2021 Even dated:-14/10/2021
3) Sanctioned no. /BP/Pimpale saudagar/15/2023 Even dated:-11/04/2023
4) Sanctioned no. /BP/Pimpale saudagar/35/2023 Even dated:-03/10/2023

Sanctioned No. B.P. Pimple Saudagar/32/2024

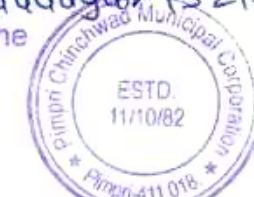
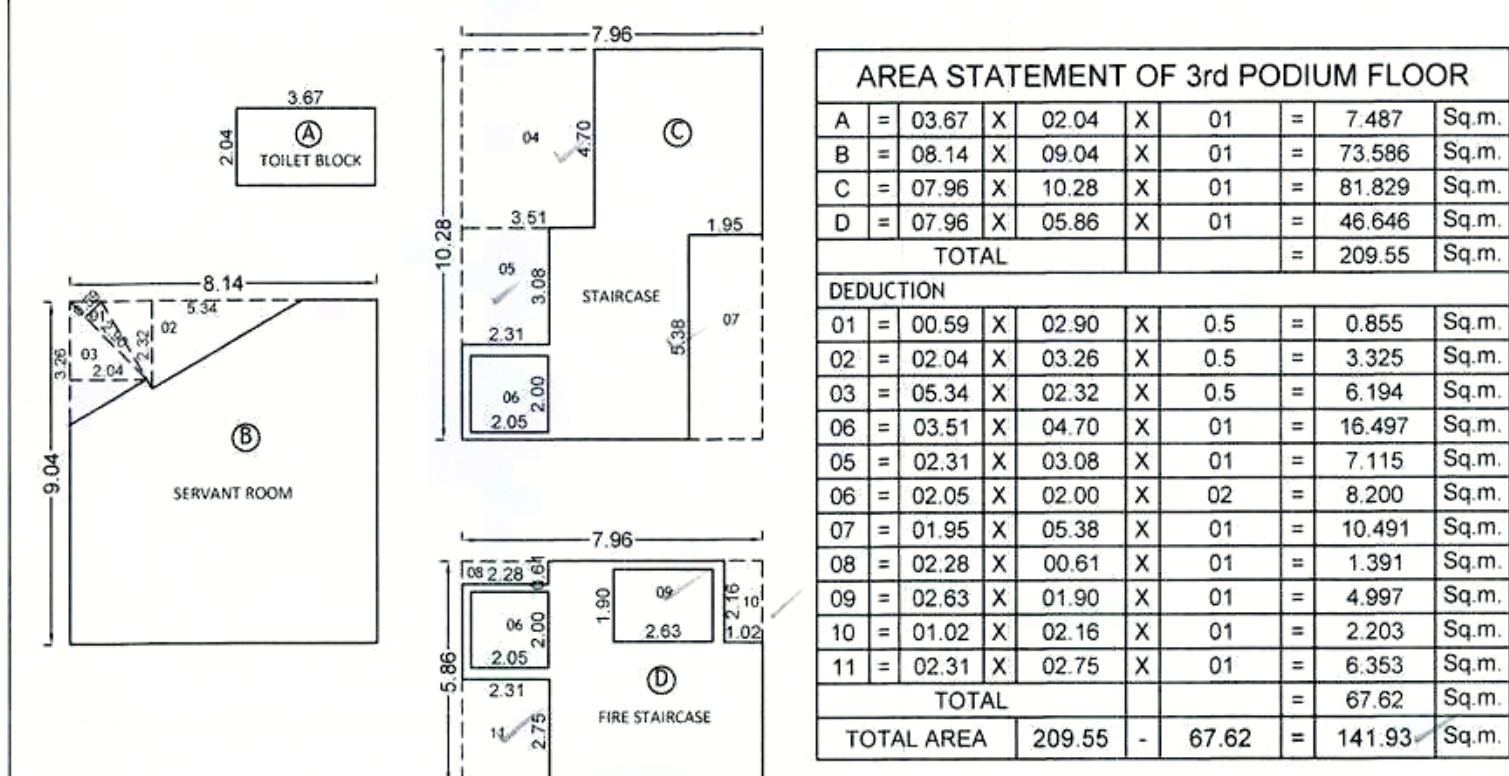
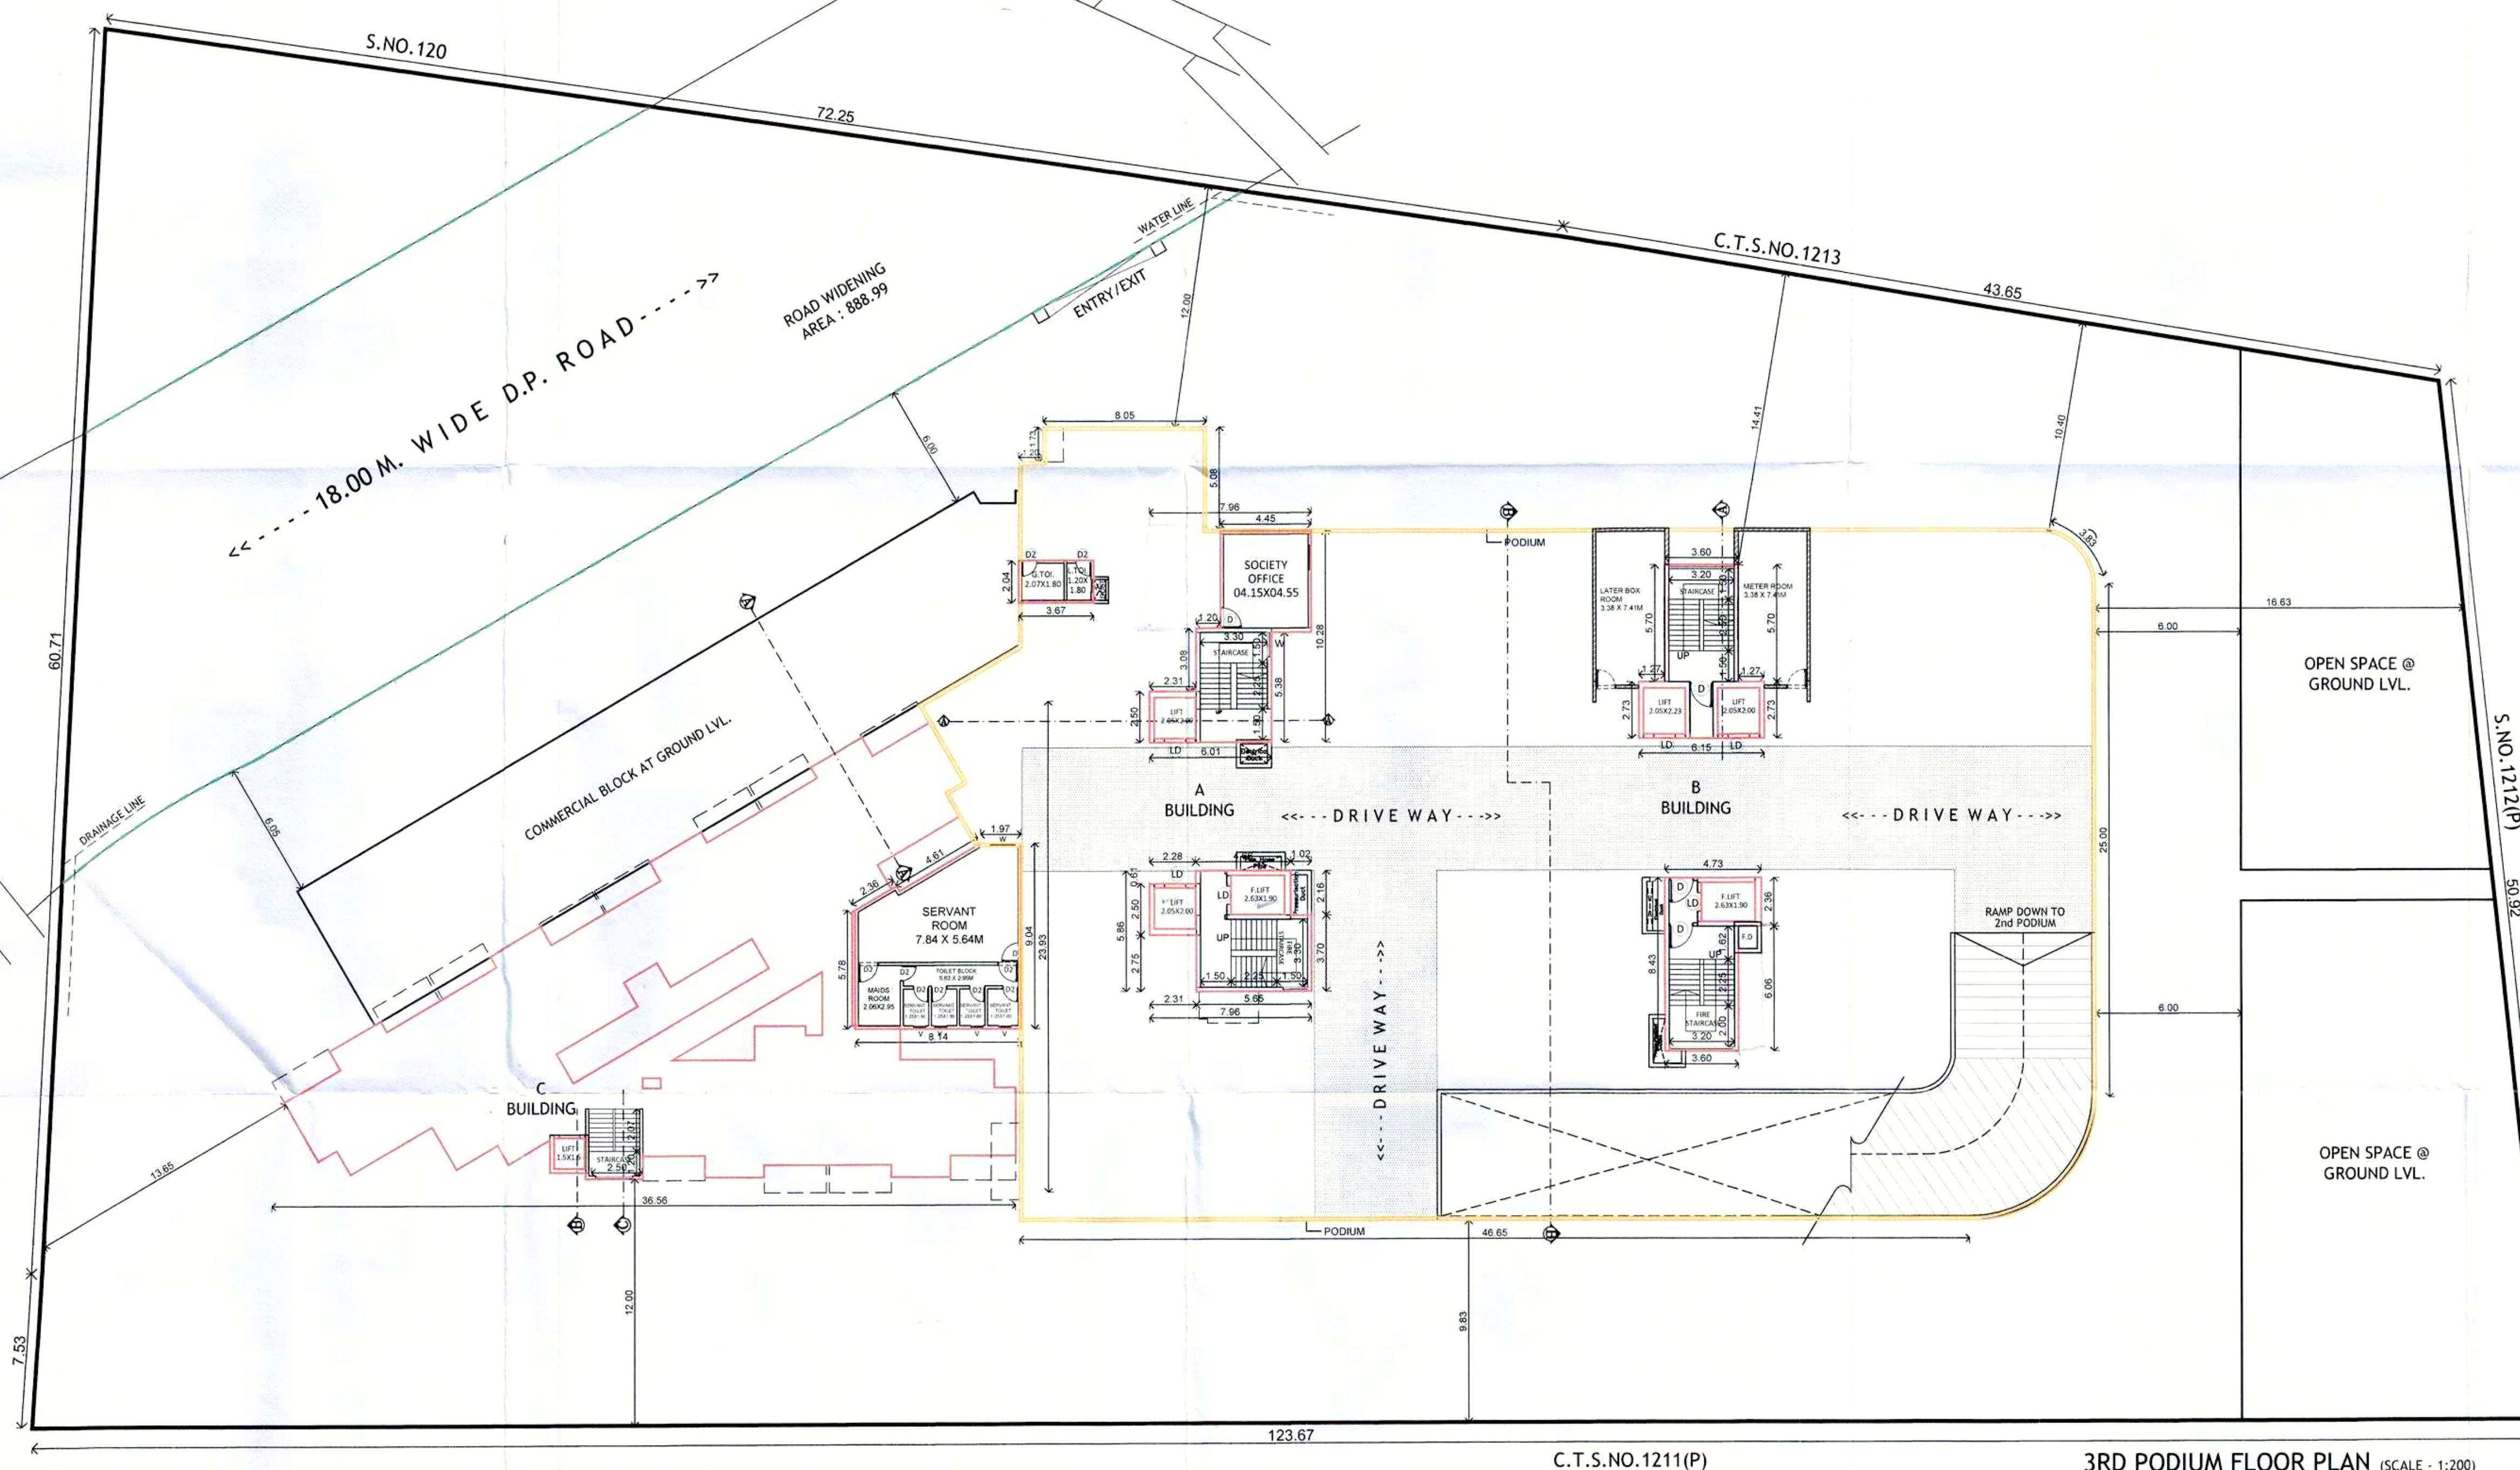
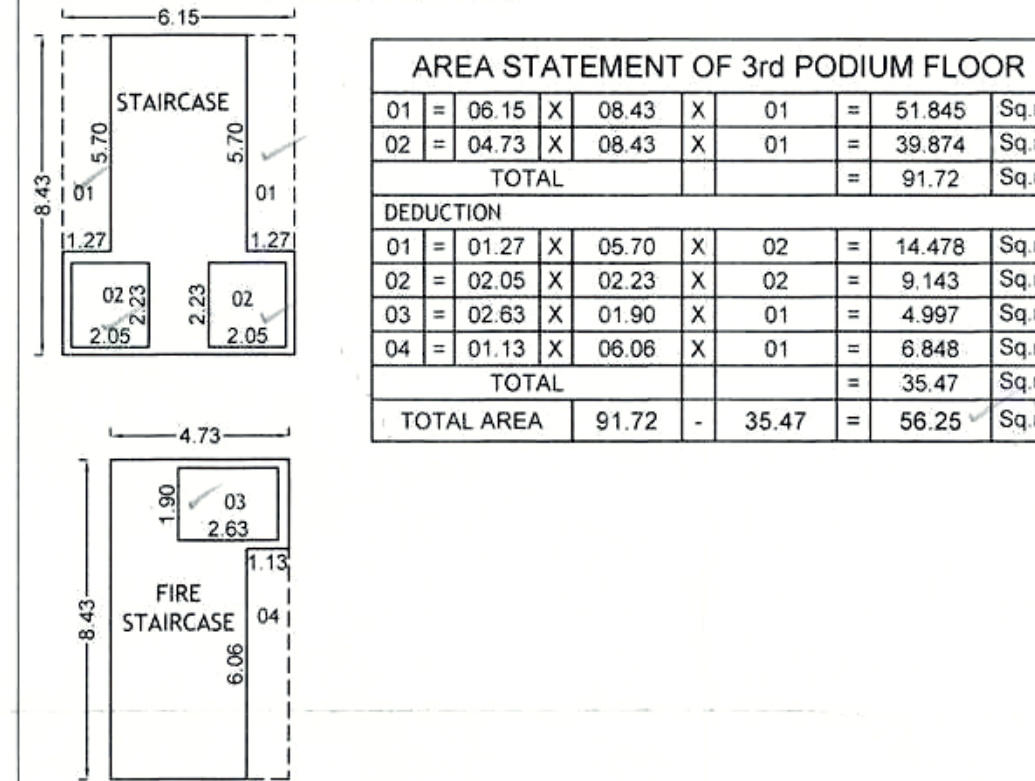
Subject to conditions mentioned in the

Office Order No.

Even dated 14/10/2024

Pimpri

Date: 14/10/2024

Building Engineer
Building Permission and Unauthorized Building
Construction Control Department
Pimpri Chinchwad Municipal Corporation
Pimpri-411 018.City Engineer
Building Permission Dept.
PCMC, Pimpri, Pune-18BUILDING- A
3rd PODIUM FLOOR AREA KEY PLANBUILDING- B
3rd PODIUM FLOOR AREA KEY PLAN

C.T.S.NO.1211(P)

3RD PODIUM FLOOR PLAN (SCALE - 1:200)

H. OWNER'S /DEVELOPER NAME AND SIGNATURE :-

- 1) M/s. Govind Raviraj Developers LLP. Through its partner
Mr. Ravindra Naupatal Sakia, Mr. Abhinandan Ravindra Sakia
Through its POAH Mr. Ambadas Patilbaba Khade.
2) M/s. Govind Raviraj Developers LLP. Through its partner
Mr. Bharat Sitaram Kate & Mr. Shatrughan Sitaram Kate.

Owner's SIGN.

I. PROJECT :- RESIDENTIAL & COMMERCIAL

Village :- Pimple Saudagar, Tal :- Haveli

S.No :- 119 C.T.S.No :- 1212(P)

H.No :- 2A P.No :-

Discrepancy :- REGULAR TRACK

Mahendra Thakur
CA/2004/34769
Office No.3 & 4, Ground Floor,
MSR Capital Building,
Samrat Chowk Pimpri Court Road,
Morewood, Pimpri Chinchwad,
Maharashtra - 411018
Email :- info@mahendra.in

ARCHITECT'S SIGN.

SCALE	FILE NO.	DRAWN BY	CHECKED BY
1:100	140/A	ANANT	MAHENDRA
KEY NO.	DATE		
INWARD NO., PPS/PR855/0008/20	23.09.2024		