


STAMP OF APPROVAL

Sanctioned No. B.P. (Dudulgaon) 43/2022
Subject to conditions mentioned in the
Office Order No. 23/09/2022
Pimpri
Date: 23/09/2022




Building Permitter and Unauthorised Building
Construction Control Department
Pimpri Chinchwad Municipal Corporation
Pimpri-411 018


City Engineer
Building Permission Dept.
P.C.M.C., Pimpri, Pune-18.

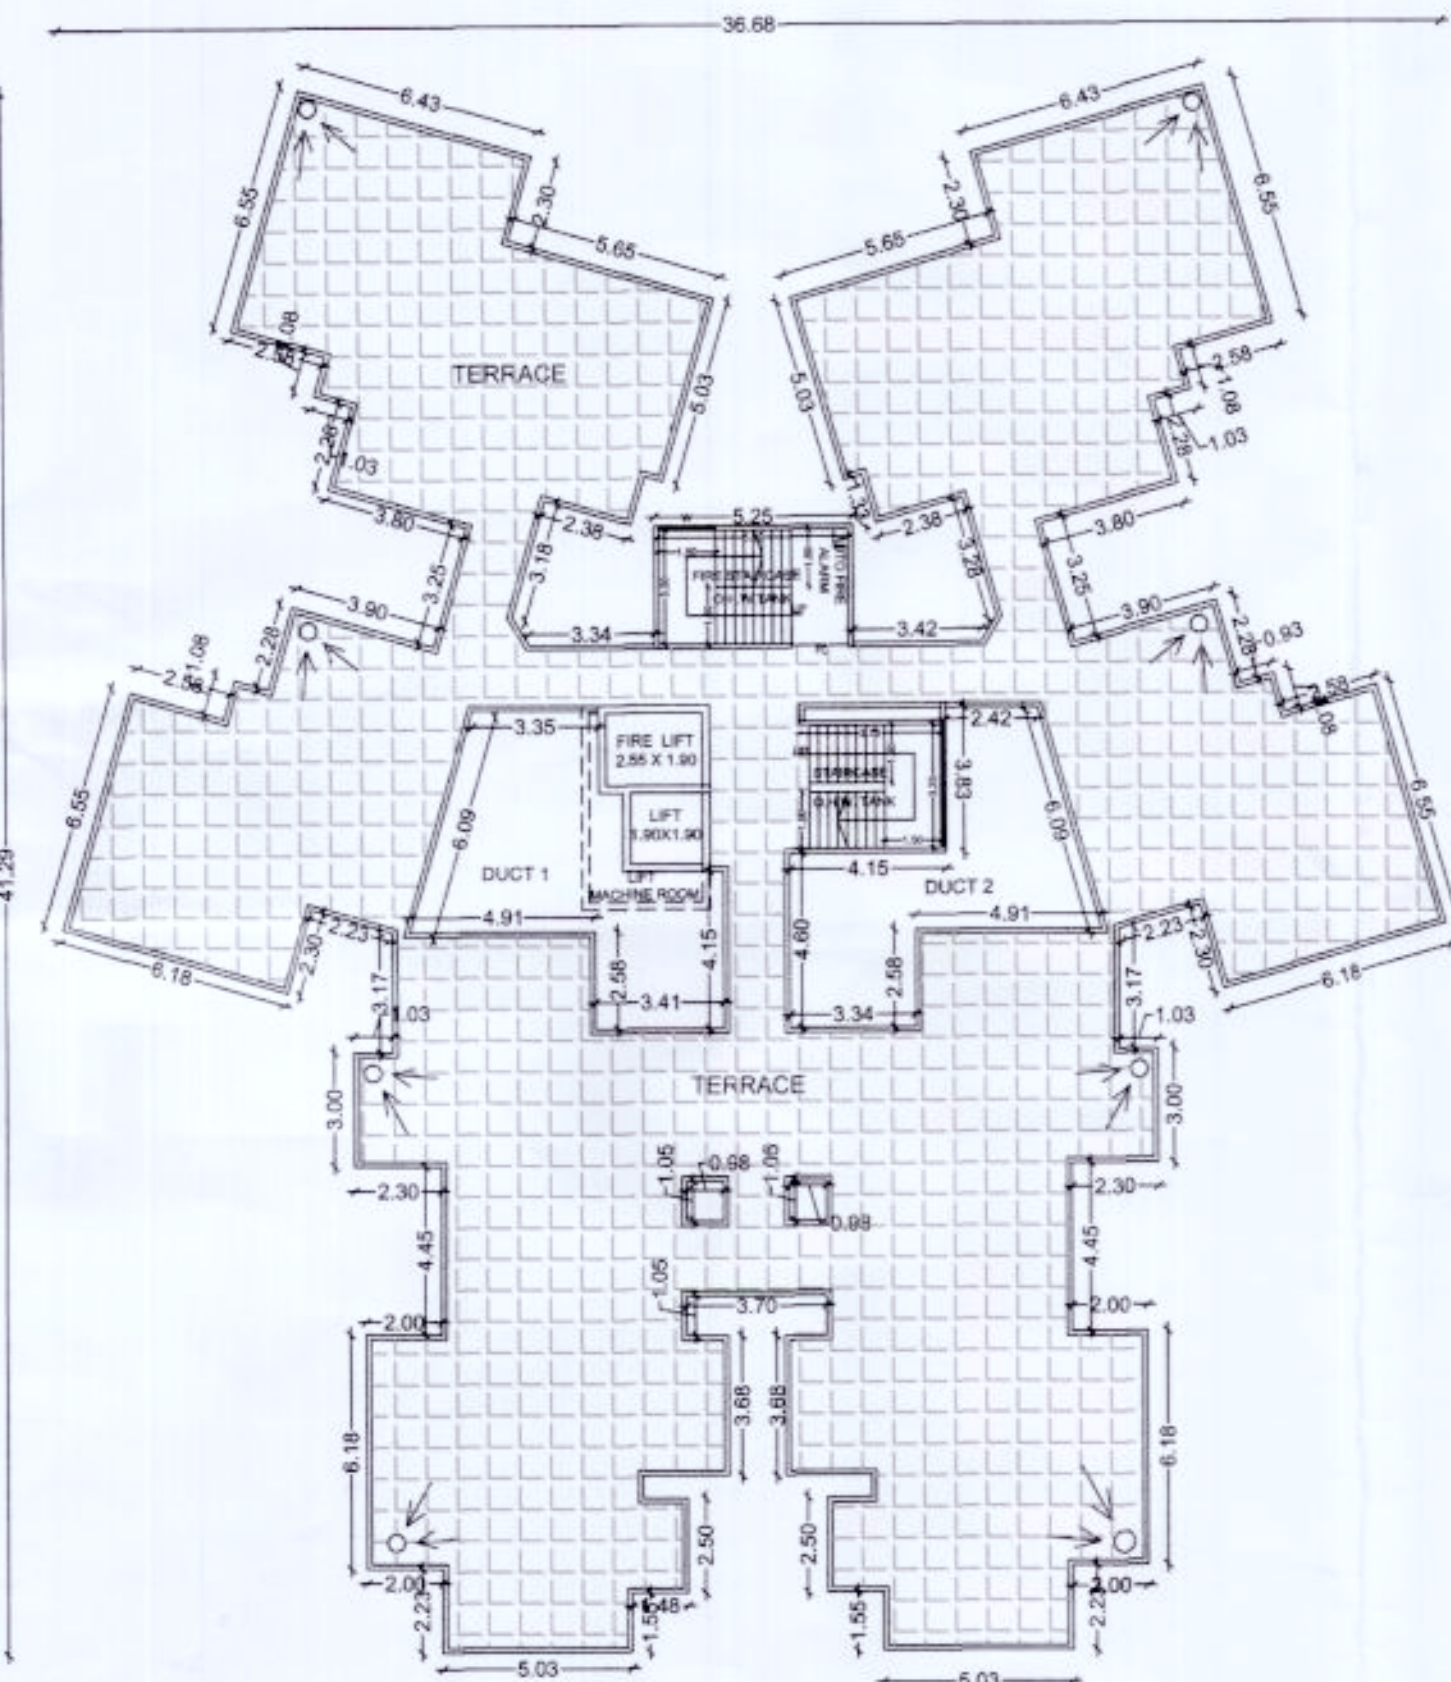

TERRACE FLOOR PLAN
(SCALE: 1:200)

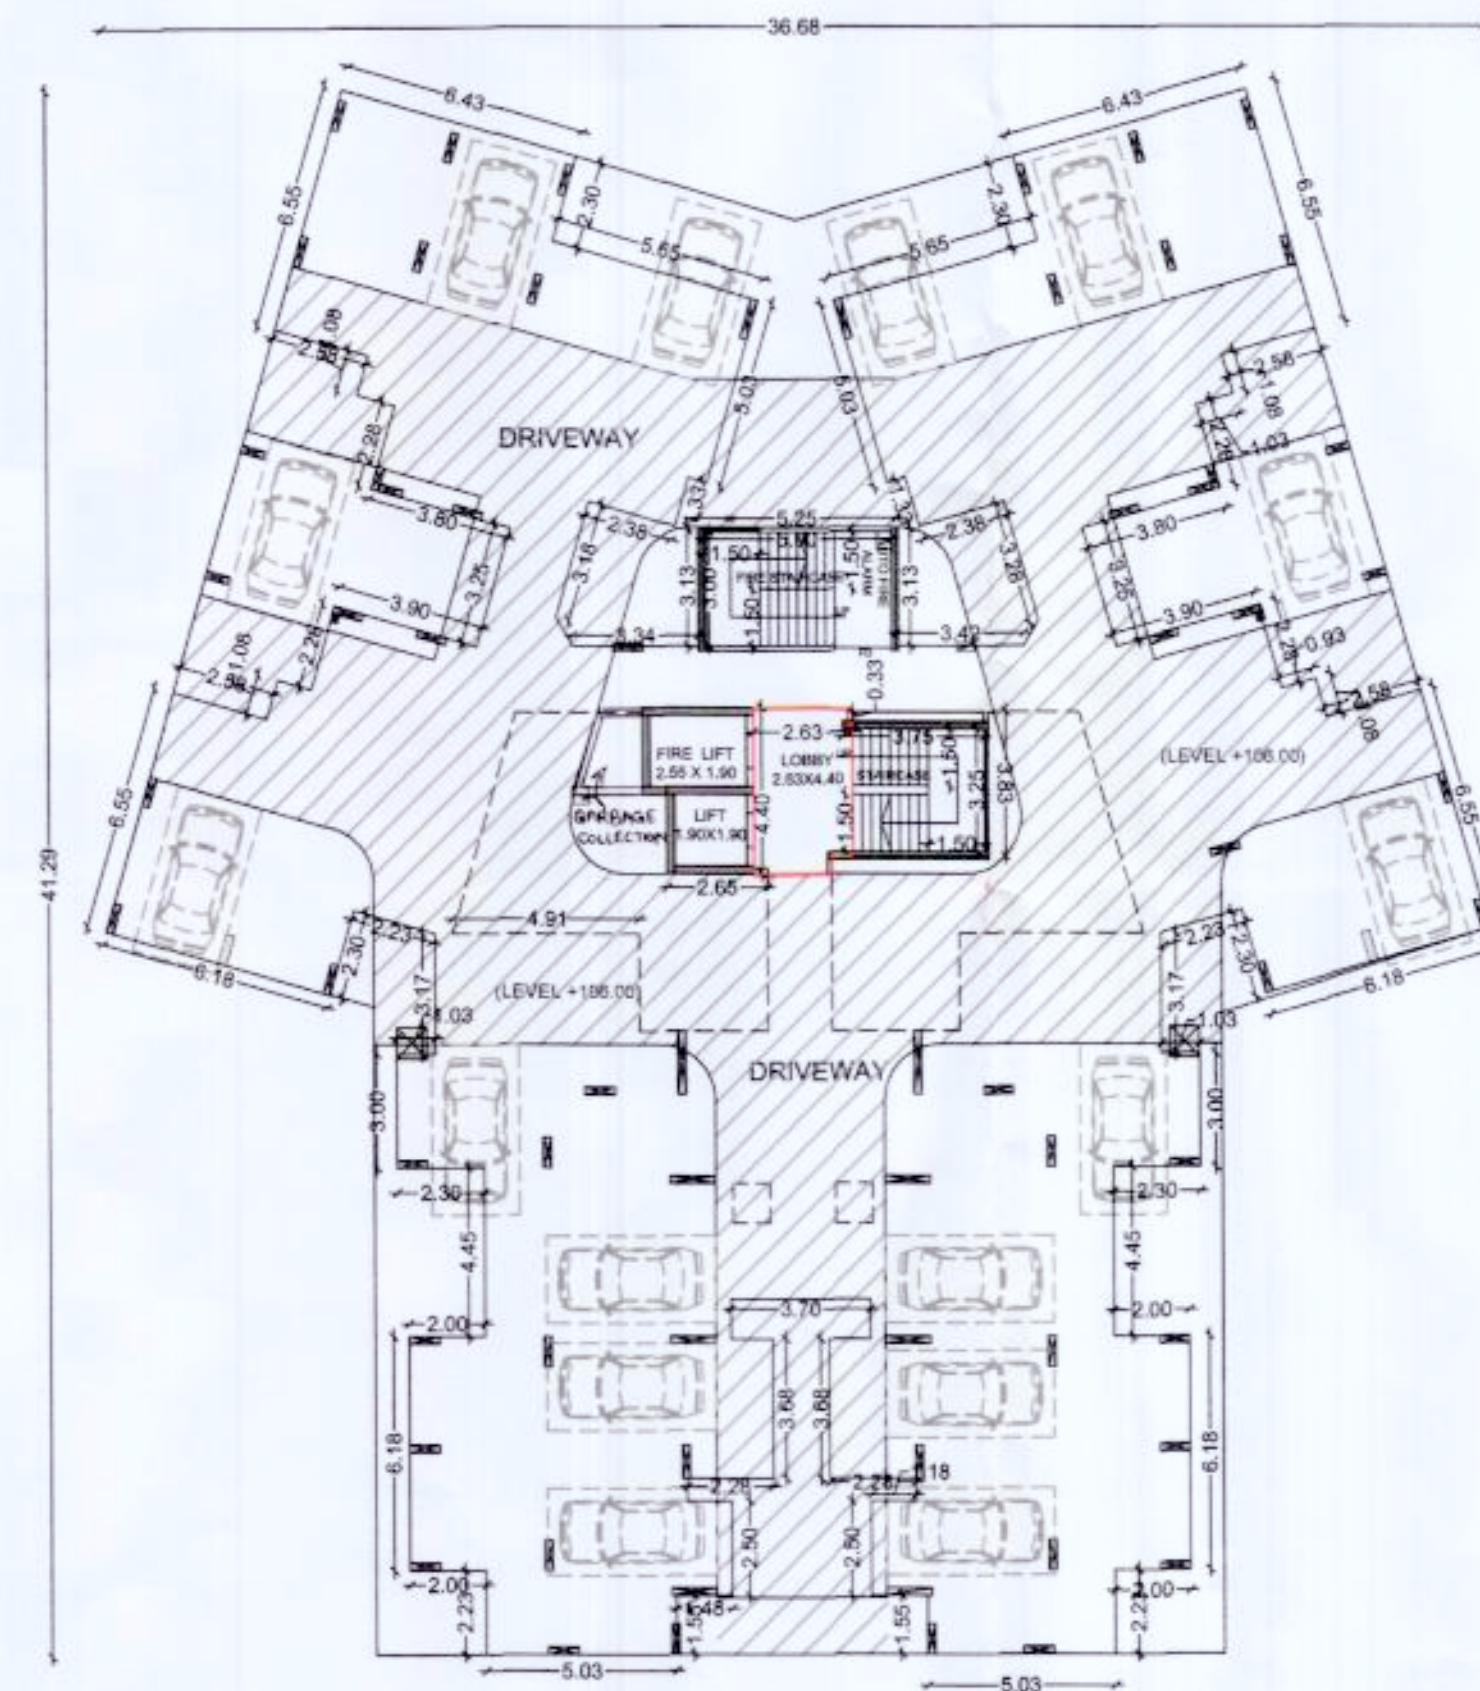


UPPER PARKING FLOOR PLAN
(SCALE: 1:200)

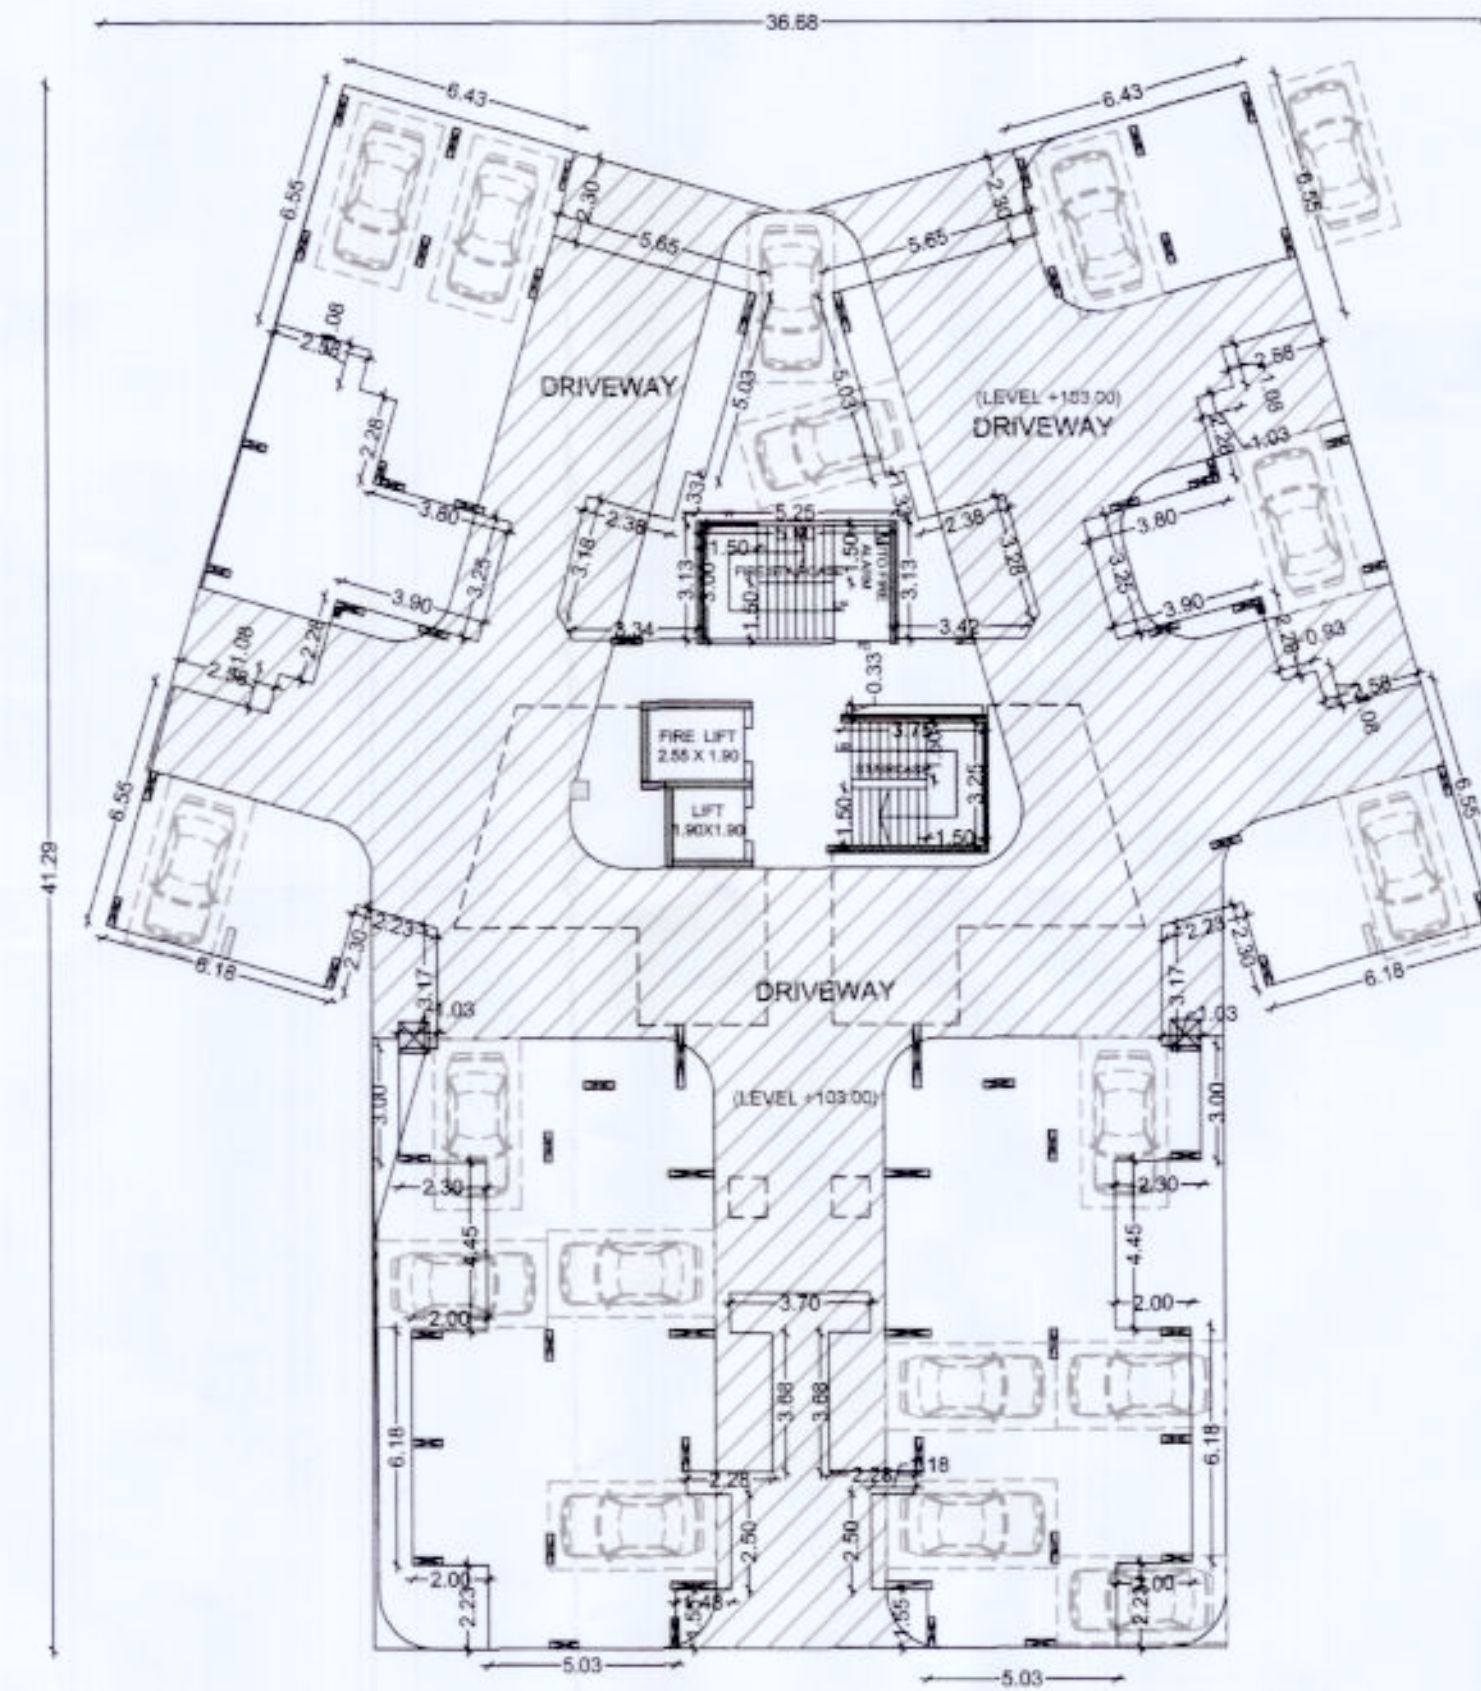


LOWER PARKING FLOOR PLAN
(SCALE: 1:200)

अट. १ - सर्वेचे बांधकाम हे विक्रीनंतर केवळ (मिळवायु व लागू वेगवेगळ्या श्रेणी) येथे असल्याने बांधकामासाठीचा खोलीचा धारणा, दाखली ही
विक्रीनंतर केवळ (मालक/मालिका) यालाच ५.६६.७३ मी. पेक्षा ५.५ मी. पेक्षा जास्त नसावी ५.६६.७३ मी. पेक्षा जास्त नसावी.

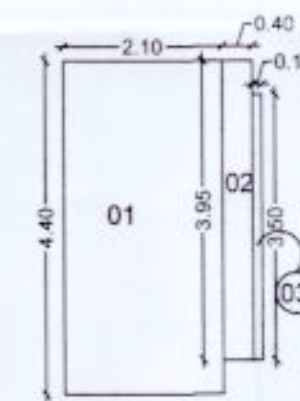


AREA KEY PLAN OF UPPER
PARKING FLOOR (LOBBY)
(SCALE: 1:100)

- 2.10 X 4.40 = 9.24 SQ.MT
 - 0.40 X 3.95 = 1.58 SQ. MT
 - 0.13 X 3.50 = 0.45 SQ. MT
- = 11.27 SQ.M

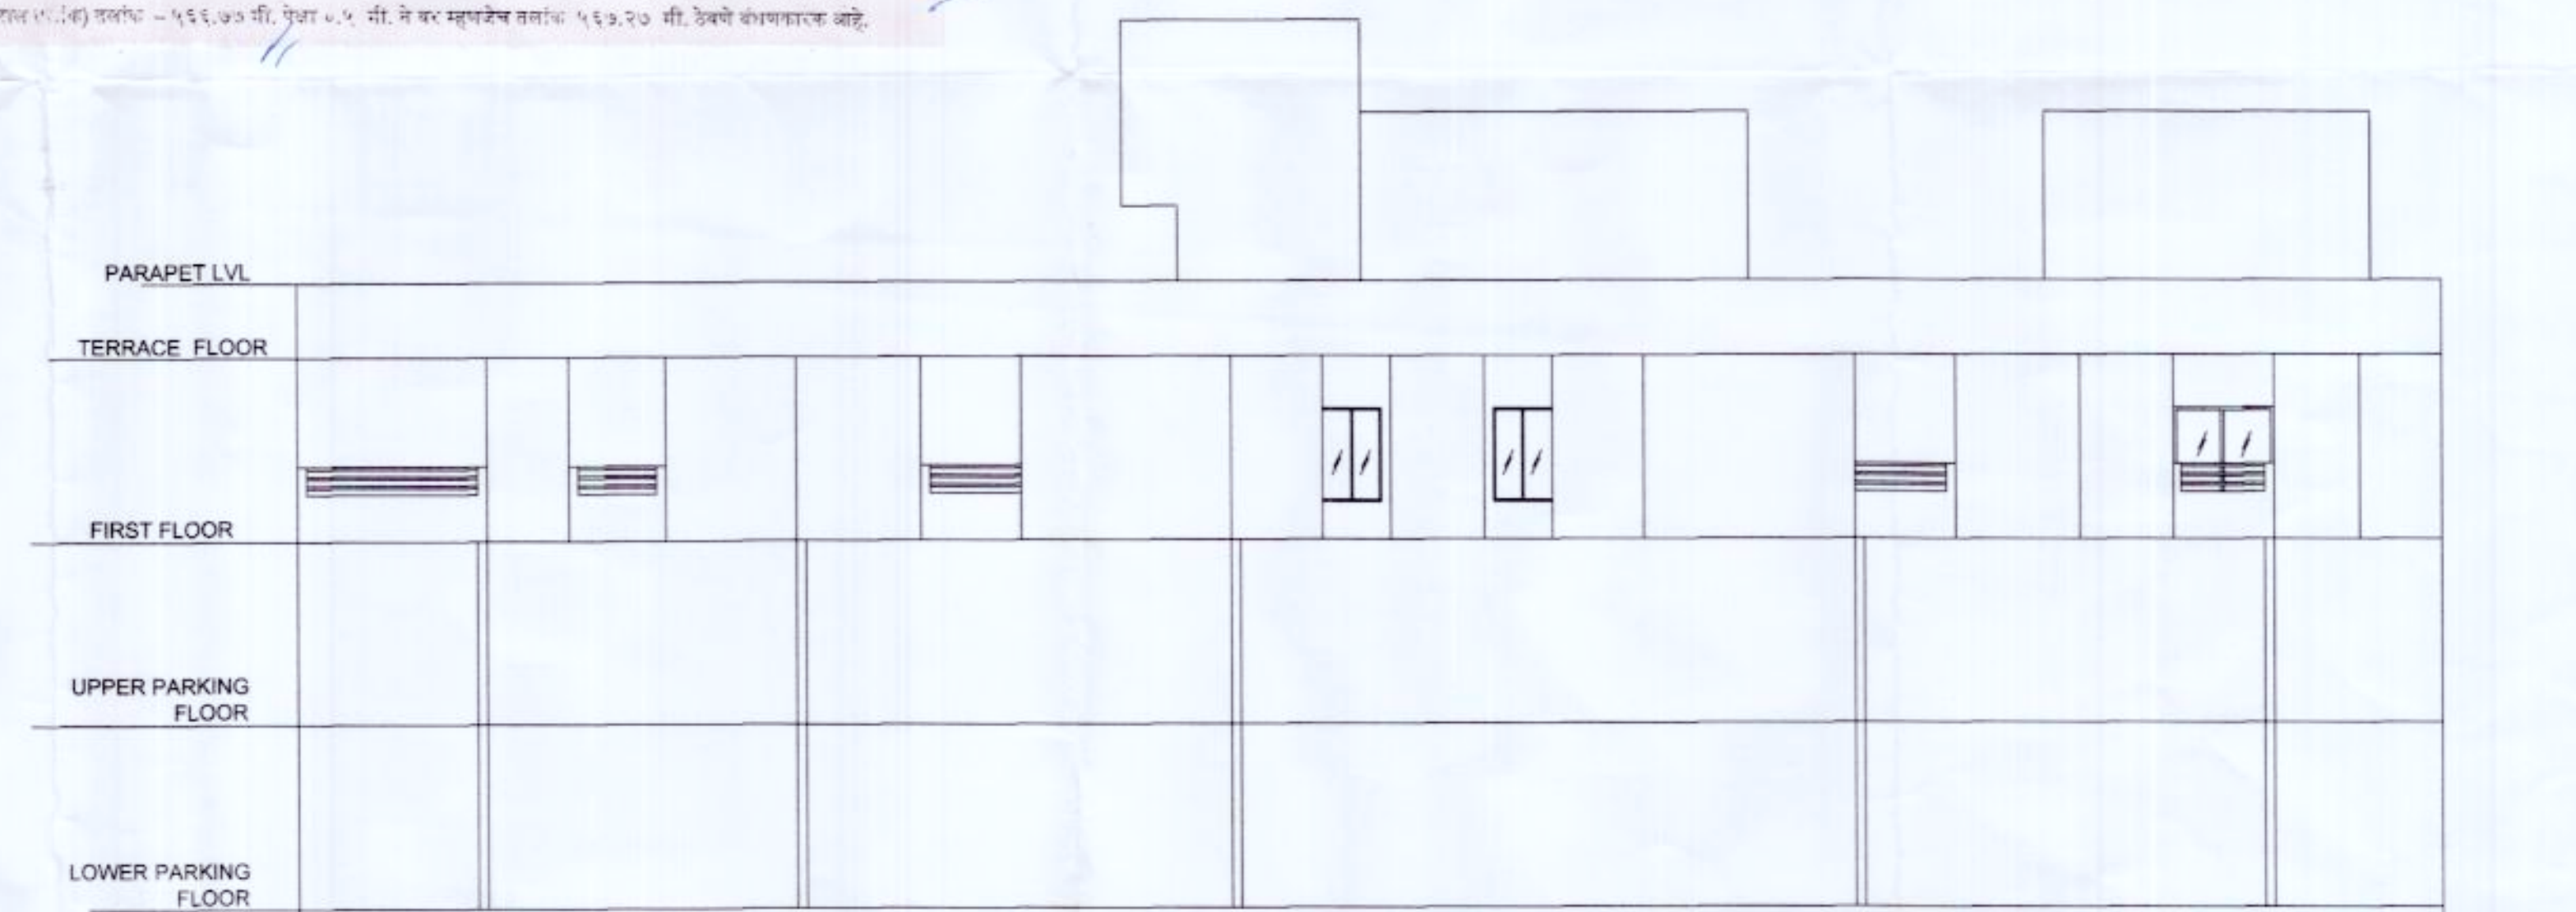

ELEVATION
(SCALE: 1:100)

अट. १ - सर्वेचे बांधकाम परवानगी Subject to EC देण्यात येत असून परवानगीचा नंतर बांधकाम (EC) मिळेलपर्यंत
बांधकाम करणे बांधकाम परवानगी घ्यायला येणारे नाही.
अट. २ - वि.वि.म.पा.च्या विधान नियमावलीतील नमुद क्र. १.२०.२ (b) नुसार ३०.०० मी. उंचीपेक्षा जास्त
उंचीच्या इमारतीसाठी Mechanical Ventilation वंत्रणा बसविणे व कार्बोनील डेक्केची बांध विधानक बांधकाम करणे.
अट. ३ - भारतीय मानक IS.2309.1989 रीती मालिगाना ३०.०० मी. व त्यावरील उंचीच्या इमारतीचे विधानमूल
संरक्षण करण्यासाठी इमारतीवर Lightning Arrester बसविणे बांधकाम करणे.
अट. ४ - सर्व बांधकाम आणि एकत्रित निवेश व सोसायटी नियमावली (UDCPR) नियमावली क्र. १.११.२(b) प्रमाणे
वेगवेगळे बांधकाम २.५% पेक्षा कमी झोडिलेला असल्यामुळे मेकॅनिकल व्हेंटिलेशन व्हॅन बसविणे व कार्बोनील डेक्के
बांधकाम बांधकाम करणे.

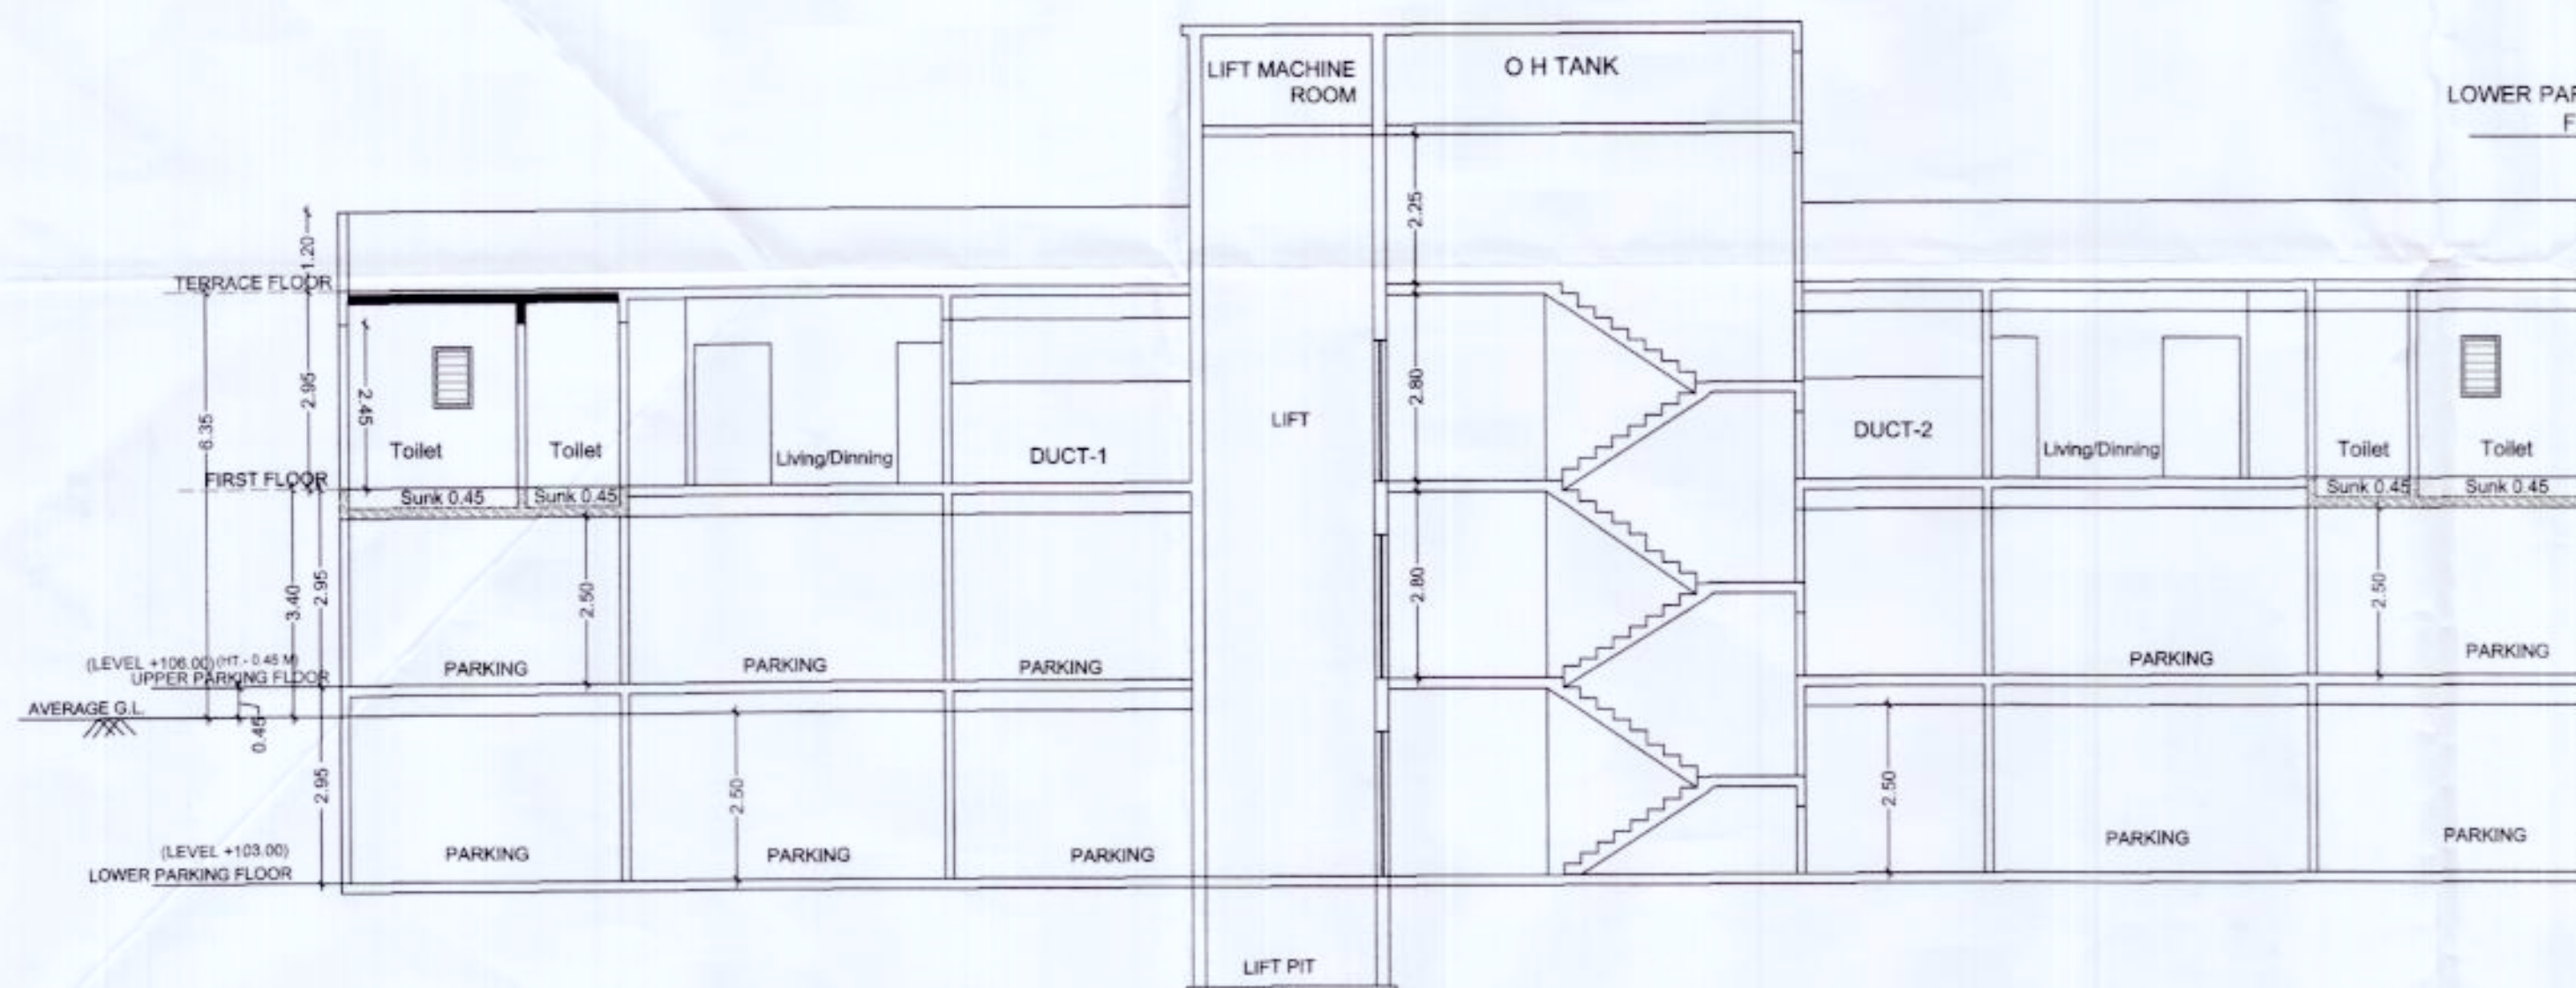

SECTION-AA
(SCALE: 1:100)



ADD- Office no -1, 1st floor, latika kalbhor Bldg , Akurdi ,Pune-35
www.datirpatilassociatee.com | datirpatilassociatee@gmail.com
Mob-9850265438 | 9860034349 | Office Mob -7721075999

OWNER'S NAME: M/s. Mangalam Buildcorp through partner Mr. Subhash Sakore & other3
OWNER'S SIGN: [Signature]

PROJECT: SURVEY NO: Gat No. 234(P), 236(P) HISSA NO: PLOT NO: CTS NO: DESCRIPTION: REGULAR TRACK, VILLAGE - DUDULGAON
ARCHITECT: DATIR PATIL ASSOCIATEE ARCHITECT'S SIGN: [Signature]

JOB NO. DRG. NO. SCALE 1:100 DRAWN BY CHECKED BY INWARD NO. DATE 15-09-2022 KEY NO. SHEET NO. 8 / 27