
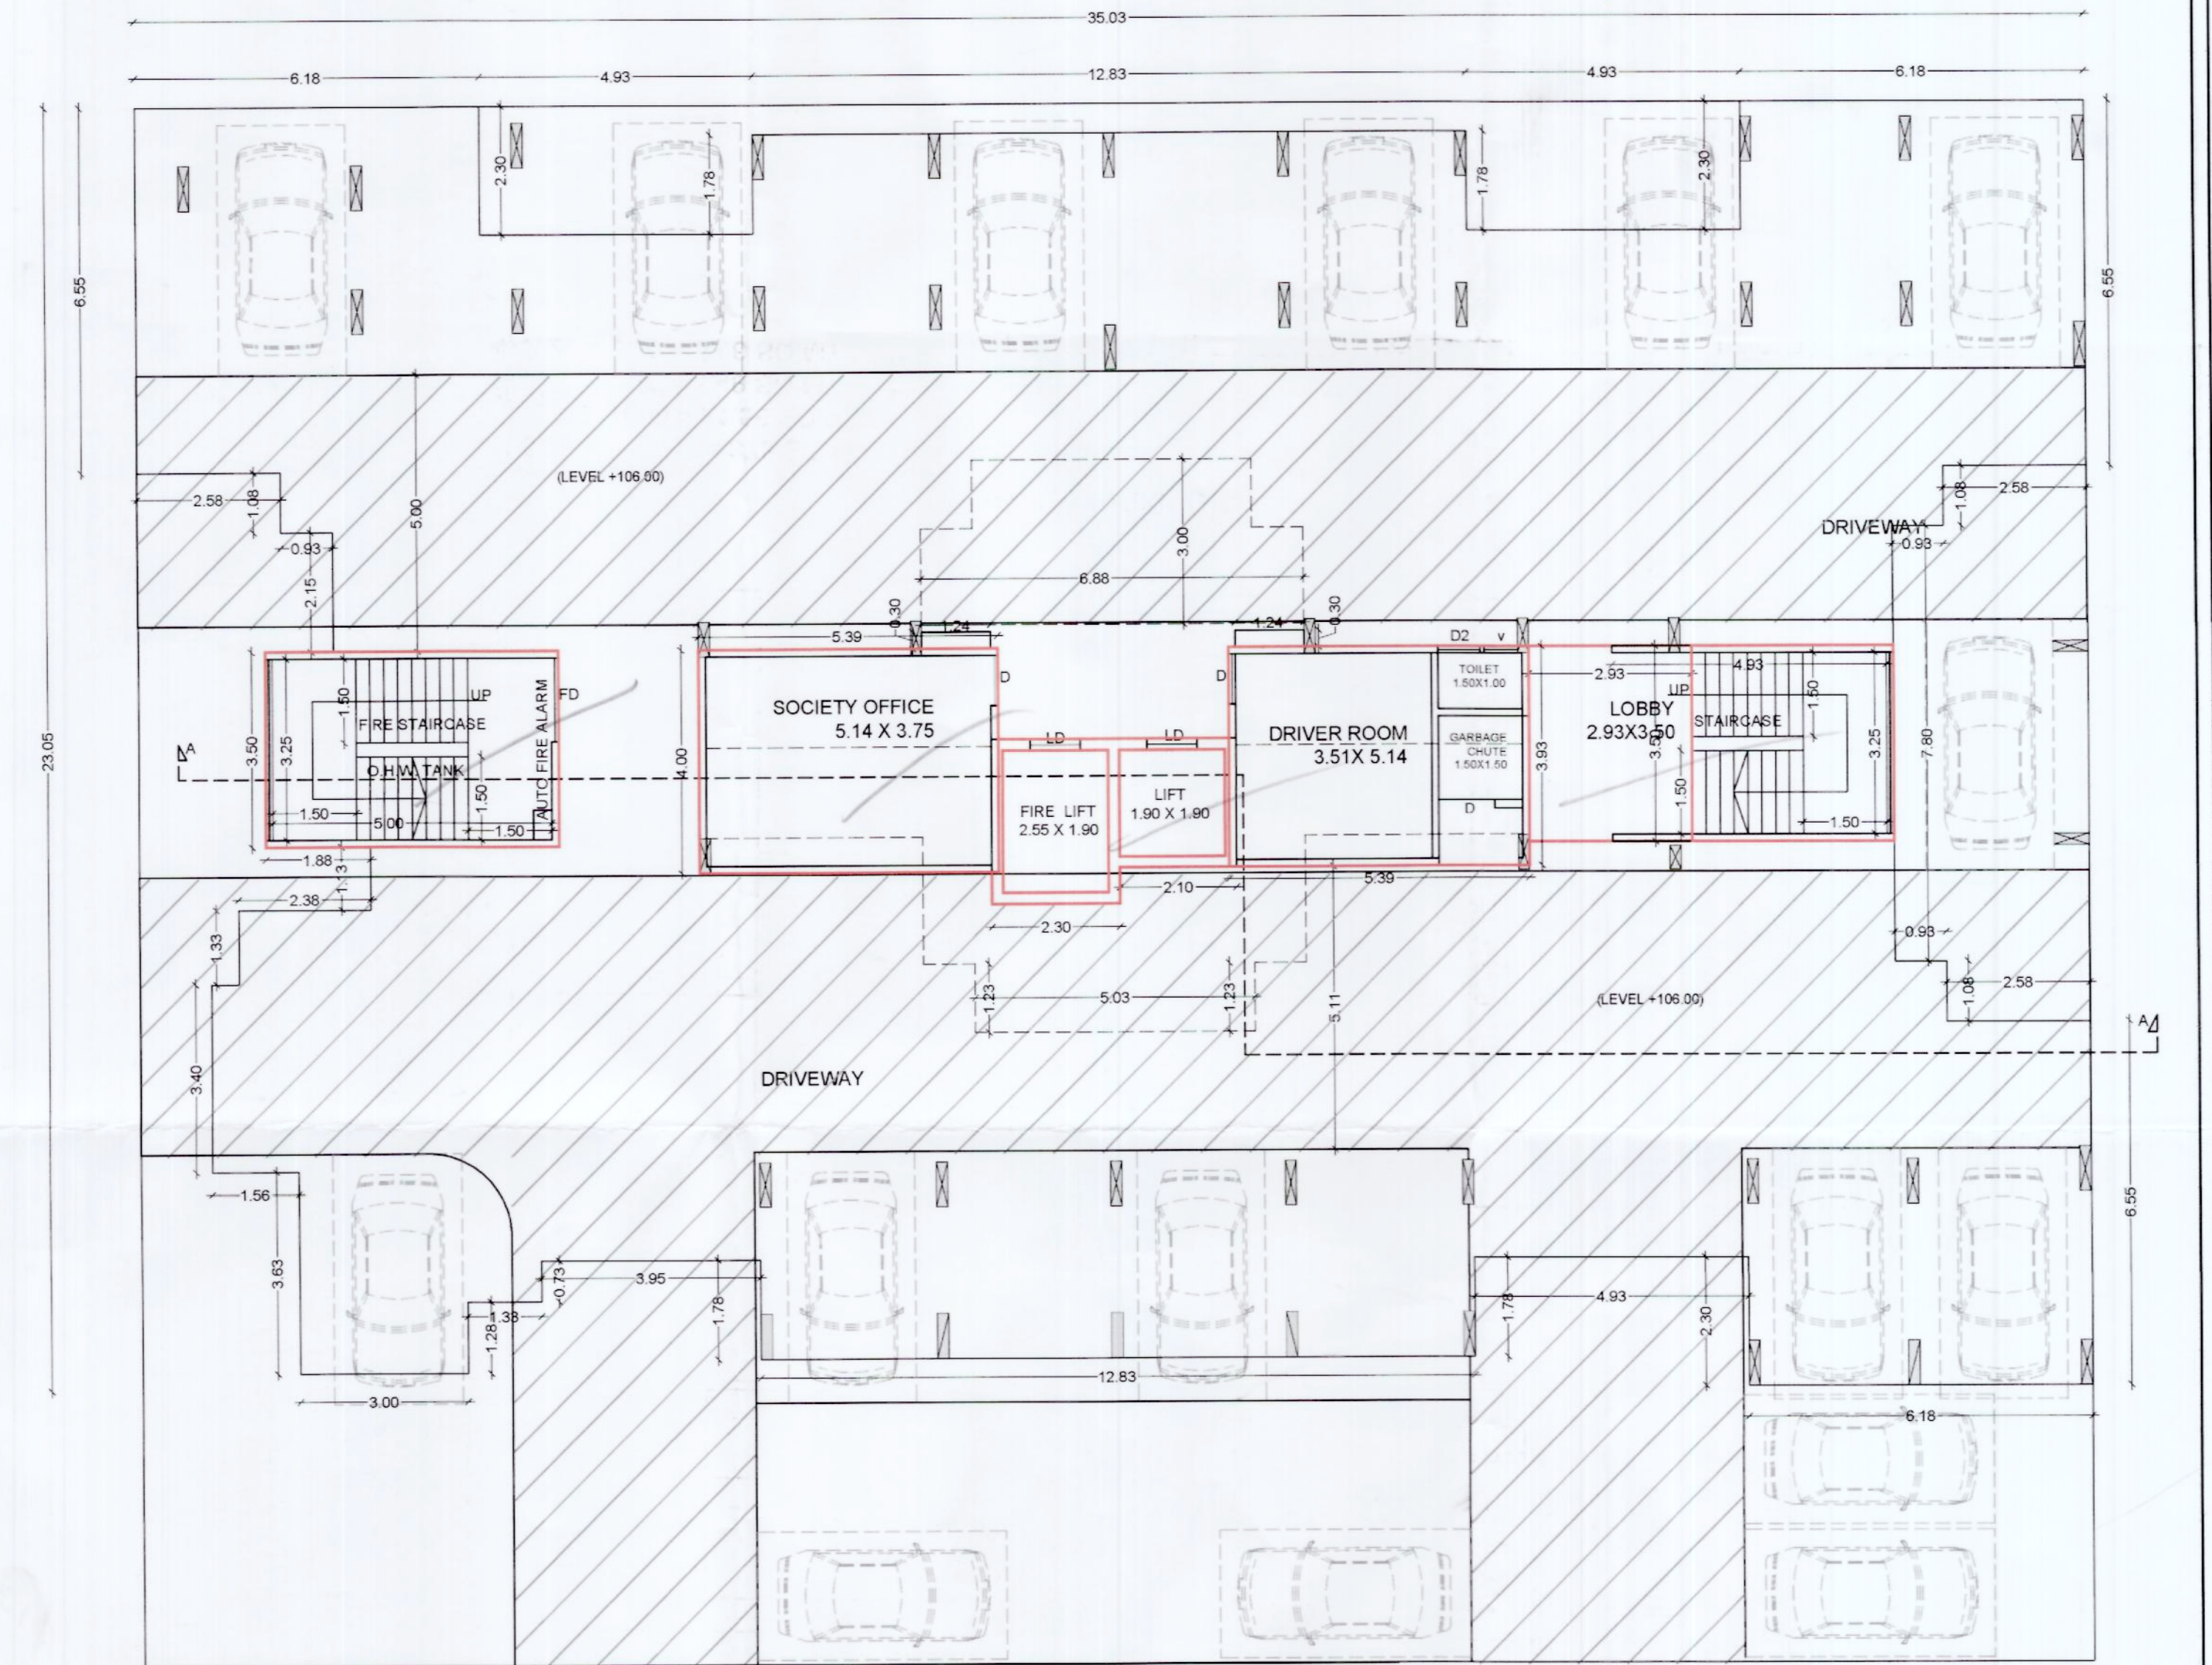
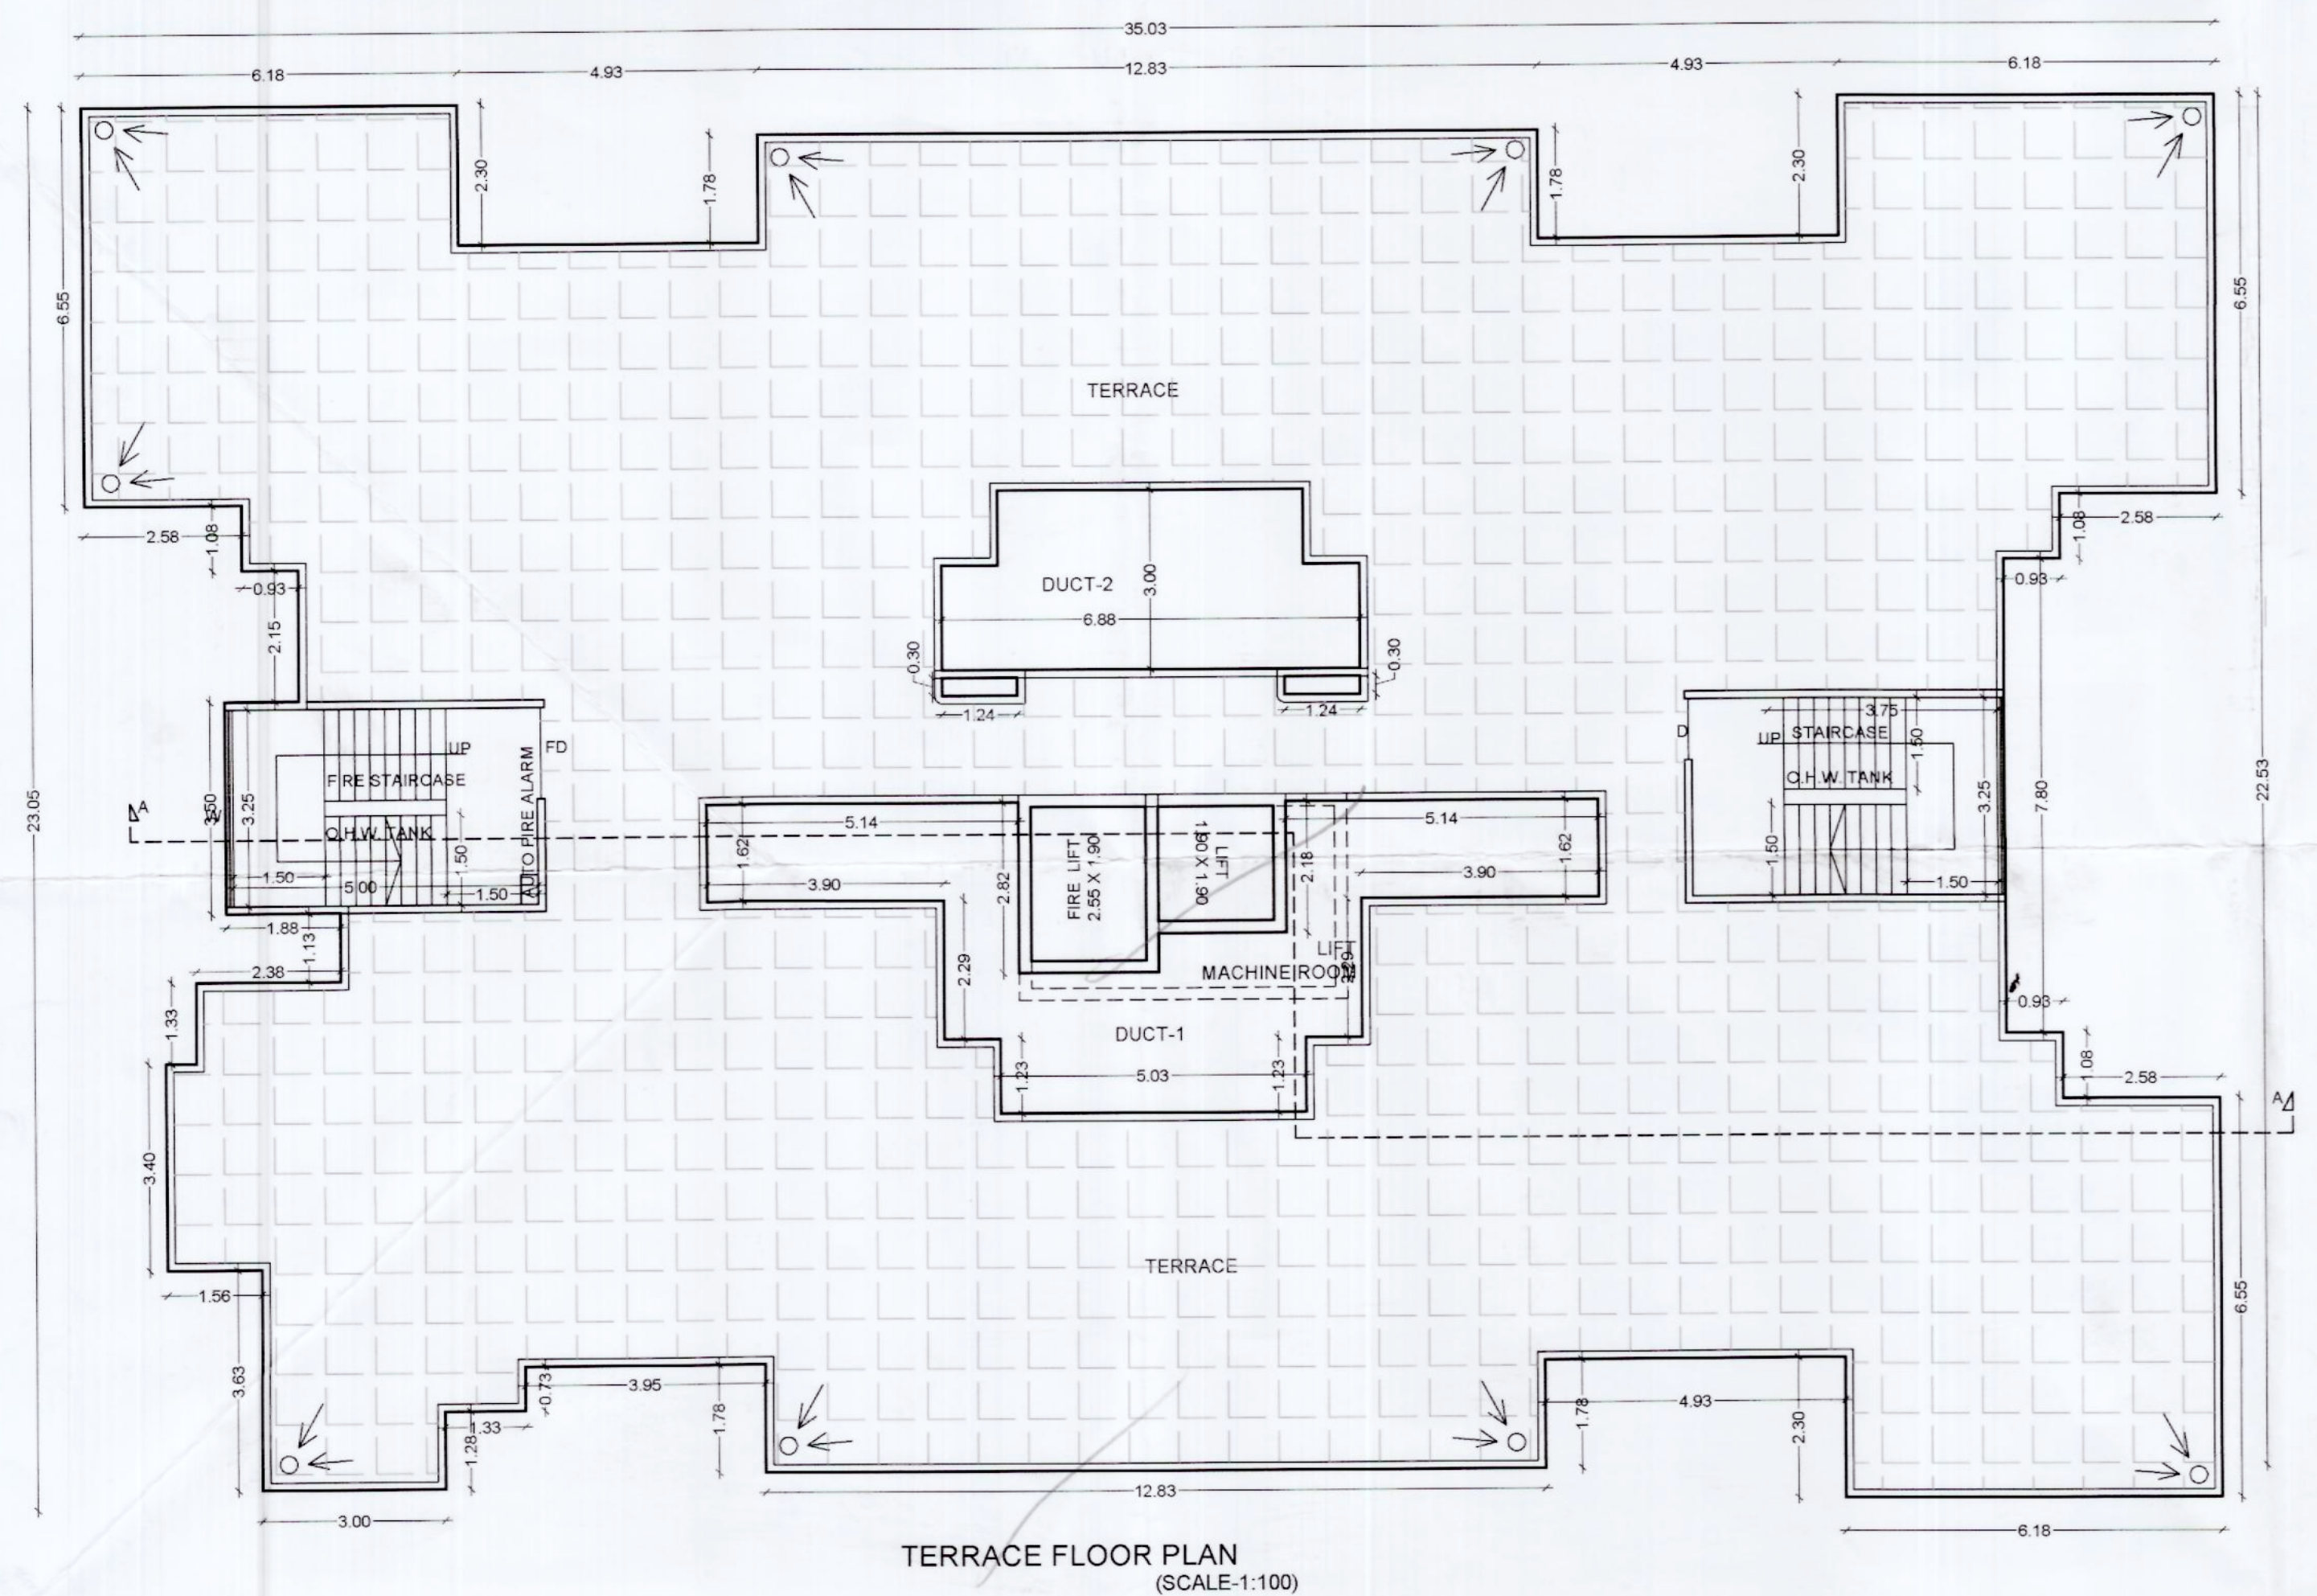


STAMP OF APPROVAL

Sanctioned No. B.P./Dudgaon/35/2023
Subject to conditions mentioned in the
Office Order No.
Given dated 23/06/2023
Pimpri
Date 23/06/2023
Examiner
Building Permission and Unauthorised Building
Construction Control Department
Pimpri Chinchwad Municipal Corporation
Pimpri-411 018.
City Engineer
Building Permission Dept.
P.C.M.C., Pimpri, Pune-18.

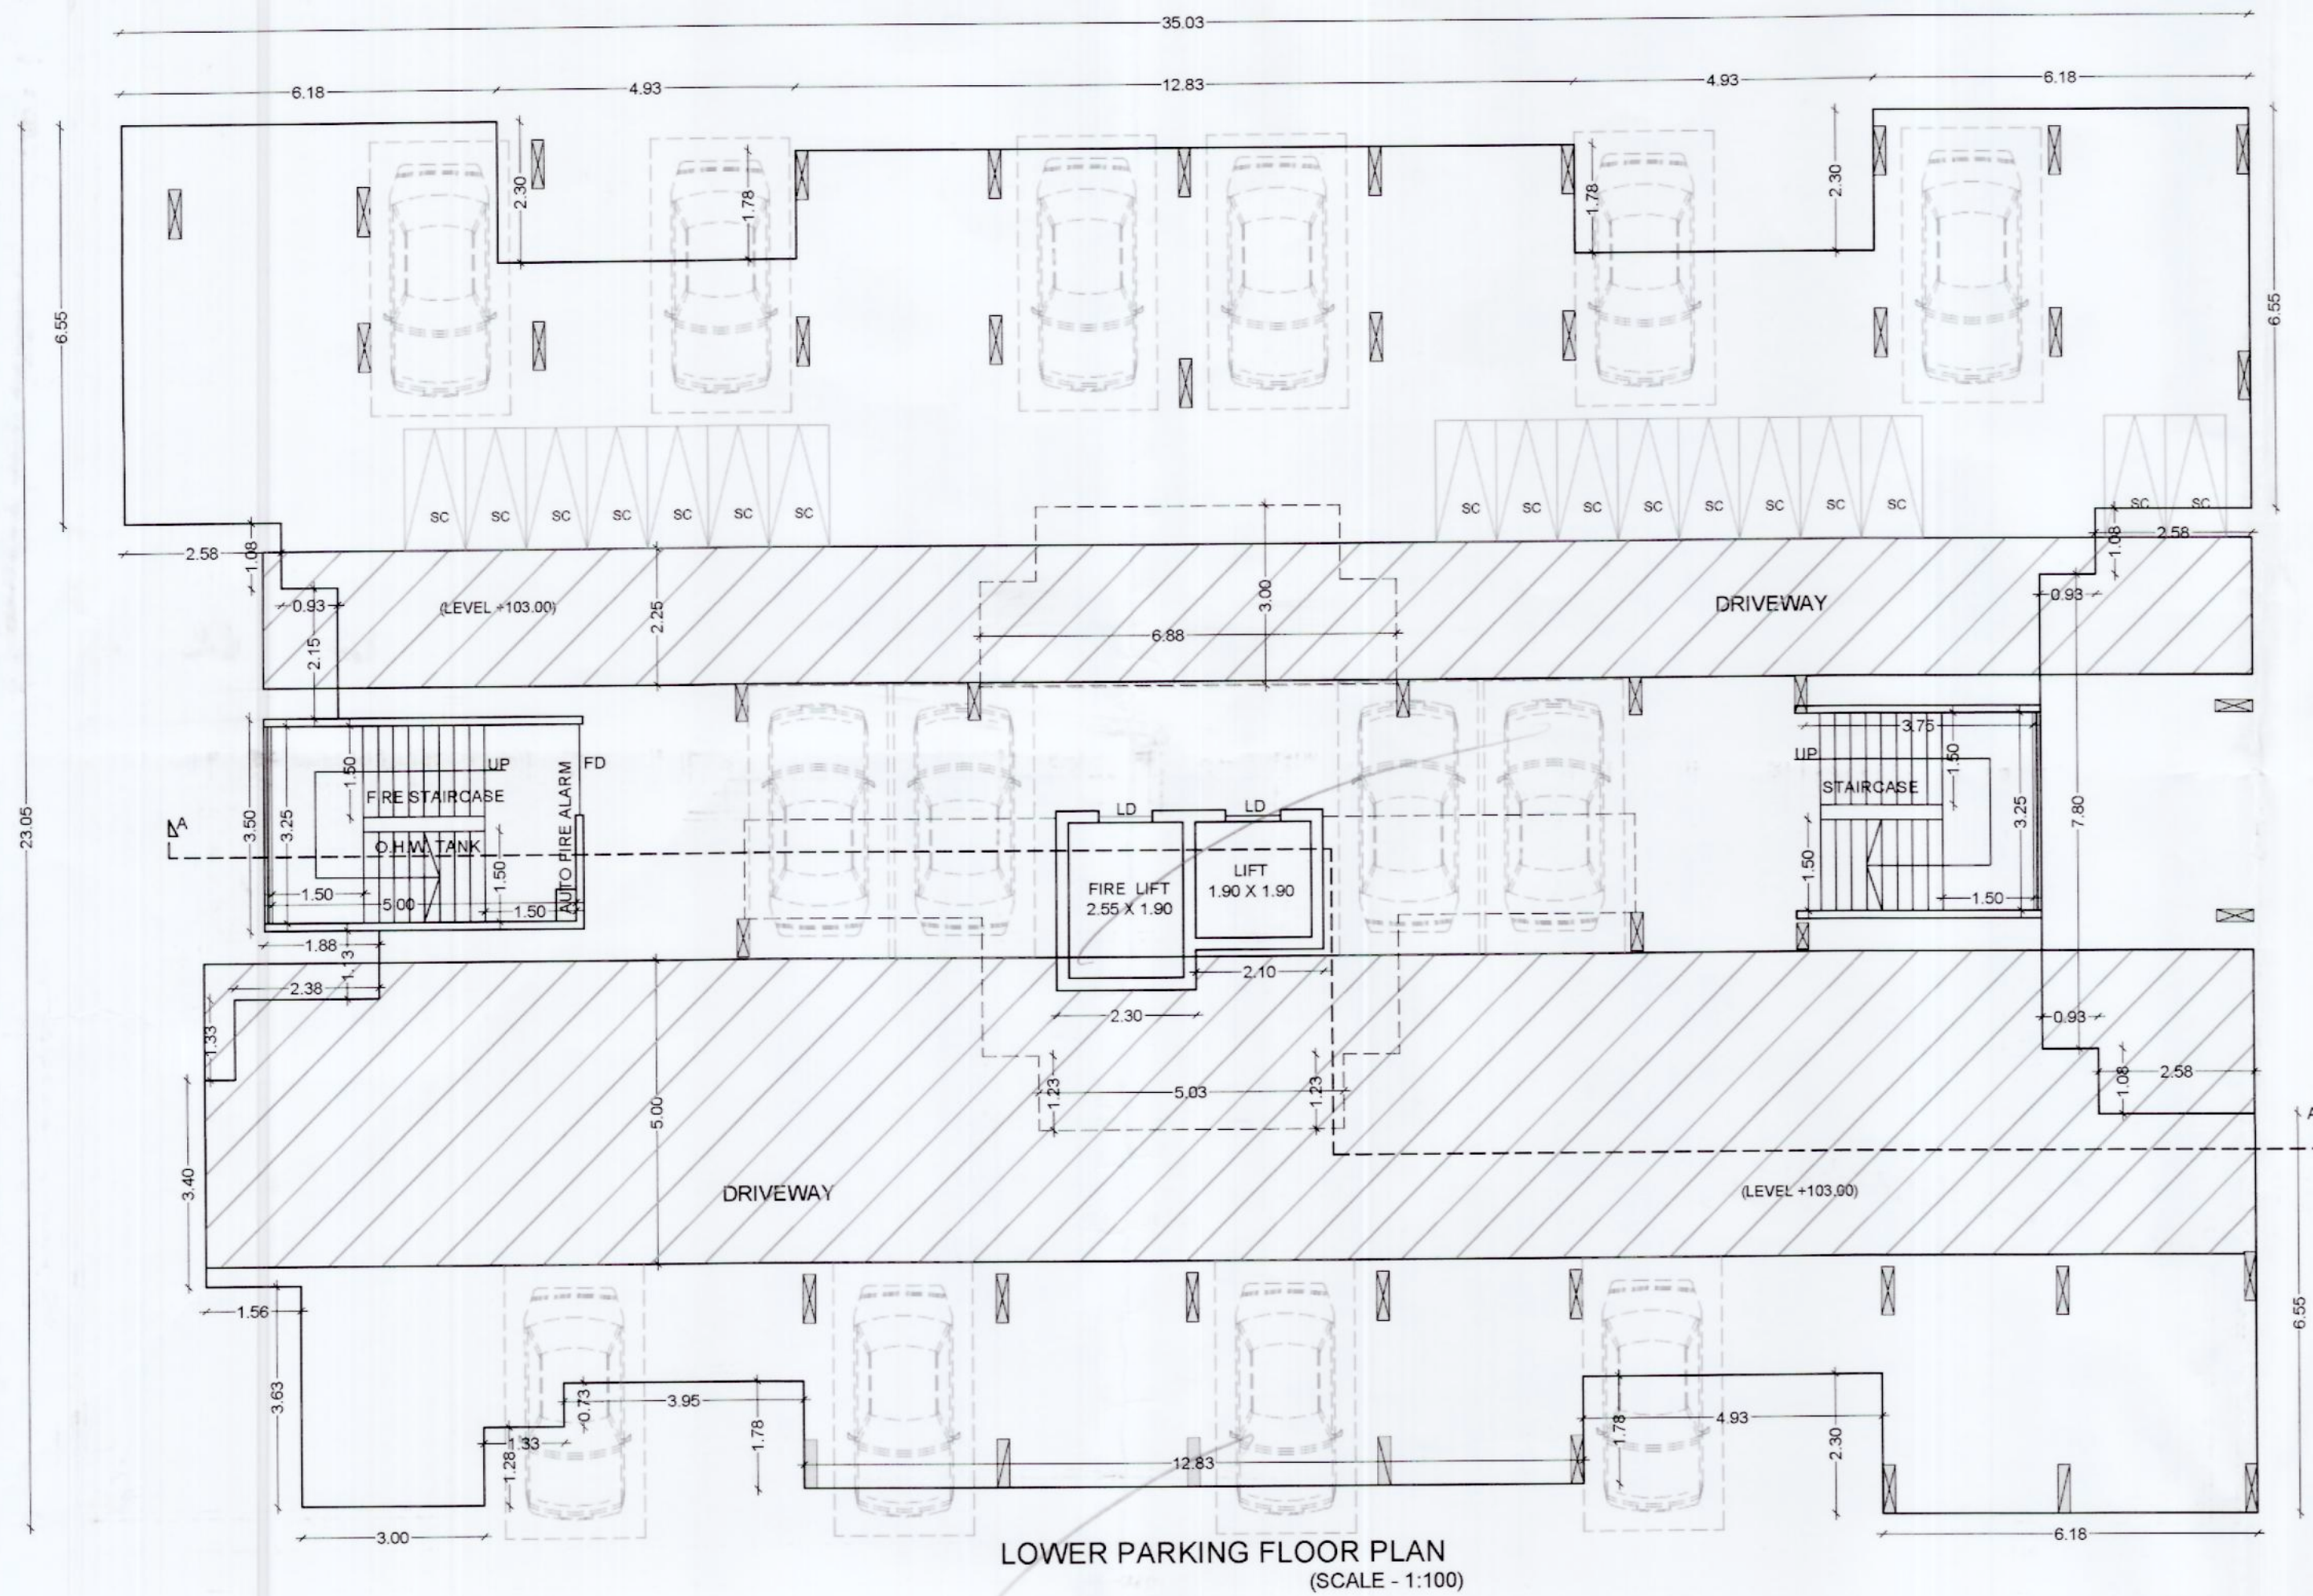


- 5.25 X 3.50 = 18.375 SQ.MT.
- 5.39 X 4.00 = 21.56 SQ.MT.
- 2.20 X 2.95 = 6.49 SQ.MT.
- 2.20 X 2.30 = 5.06 SQ.MT.
- 5.39 X 3.93 = 21.18 SQ. MT
- 2.93 X 3.50 = 10.25 SQ. MT.
- 3.62 X 3.50 = 12.67 SQ.MT.

DEDUCTION
8) 1.90 X 2.55 = 4.845 SQ.MT.
9) 1.90 X 1.90 = 3.61 SQ.MT.
= 8.455 SQ.M

B/UP AREA @ GROUND FLOOR = 87.13 SQ.M

UPPER PARKING FLOOR PLAN
(SCALE - 1:100)

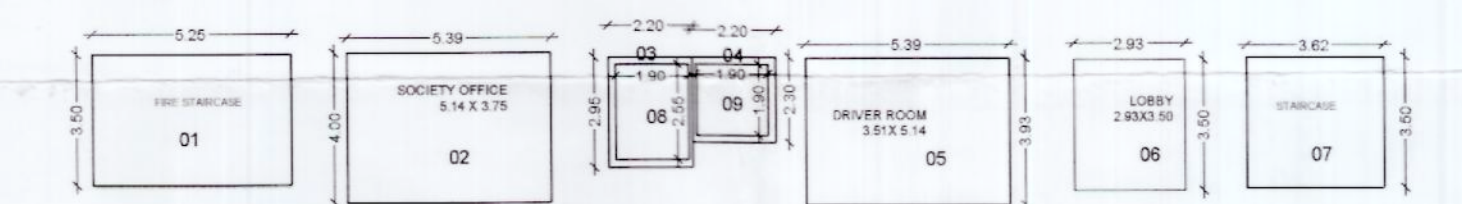

AREA KEY PLAN OF UPPER
PARKING FLOOR
(SCALE - 1:200)

अट.क्र.४२ - पि.वि.म.न.पा.च्या विकास निवेशक निवृत्तीसाठीचे नमुन क्र. १,२०२ (b) नुसार ३०.०० मी. उंचीपेक्षा जास्त उंचीच्या इमारतीसाठी Mechanical Ventilation यंत्रणा बसविणे व कार्यान्वीन ठेवणेची बाब विकसक यावर बंधनकारक आहे.
अट.क्र.४३- बांधकामाचे मानक IS.2309.1989 मधील मॉडेलनुसार ३०.०० मी. व त्यावरील उंचीच्या इमारतीचे विविध पातळी संरक्षण करण्यासाठी इमारतीवर Lightning Arrester बसविणे बंधनकारक आहे.
अट.क्र.४४ सर्वसमावेशक आणि एकात्मिक निवेशक व प्रोग्रामन नियमावली (UDCPR) निवृत्तीकरी क्र.१११.२(b) प्रमाणे वेगवेगळे क्षेत्राच्या २.५% पेक्षा कमी क्षेत्रावरील अस्वायत्त भूगर्भिक क्षेत्रावरील एकाच फॅन बसविणे व कार्यान्वीन ठेवणे विकसक यावर बंधनकारक आहे.

Datir-Patil Associates
ARCHITECT • ENGINEER • INTERIOR
ADD- Office no -1, 1st floor, latika kalbhor Bldg, Akurdi, Pune-35
www.datirpatilassociates.com datirpatilassociates@gmail.com
Mob-9850265438, 9860034349 Office Mob-7721075999

OWNER'S NAME: M/s. Mangalam Buildcorp through partner Mr.Subhash Sakore & other3		OWNER'S SIGN:	
PROJECT: SURVEY NO : Gat No. 234(P), 236(P)		HISSA NO :	
PLOT NO :		CTS NO :	
DESCRIPTION : REGULAR TRACK, VILLAGE - DUDGAON		ARCHITECT'S SIGN:	
ARCHITECT: DATIR PATIL ASSOCIATEE			
JOB NO.	DRG.NO.	SCALE	DRAWN BY CHECKED BY
INWARD NO.	DATE	06/06/2023	
KEY NO.	SHEET NO.	5/26	