


Sanctioned No. B.P./Tathawade/44/2023
 Subject to conditions mentioned in the
 Office Order No.
 avn dated - 09/05/2023
 Pimpri
 Date : 09/05/2023




O. C. Signed by
 City Engineer

For City Engineer
 Building Permission Dept.
 Pimpri, Pune-18.

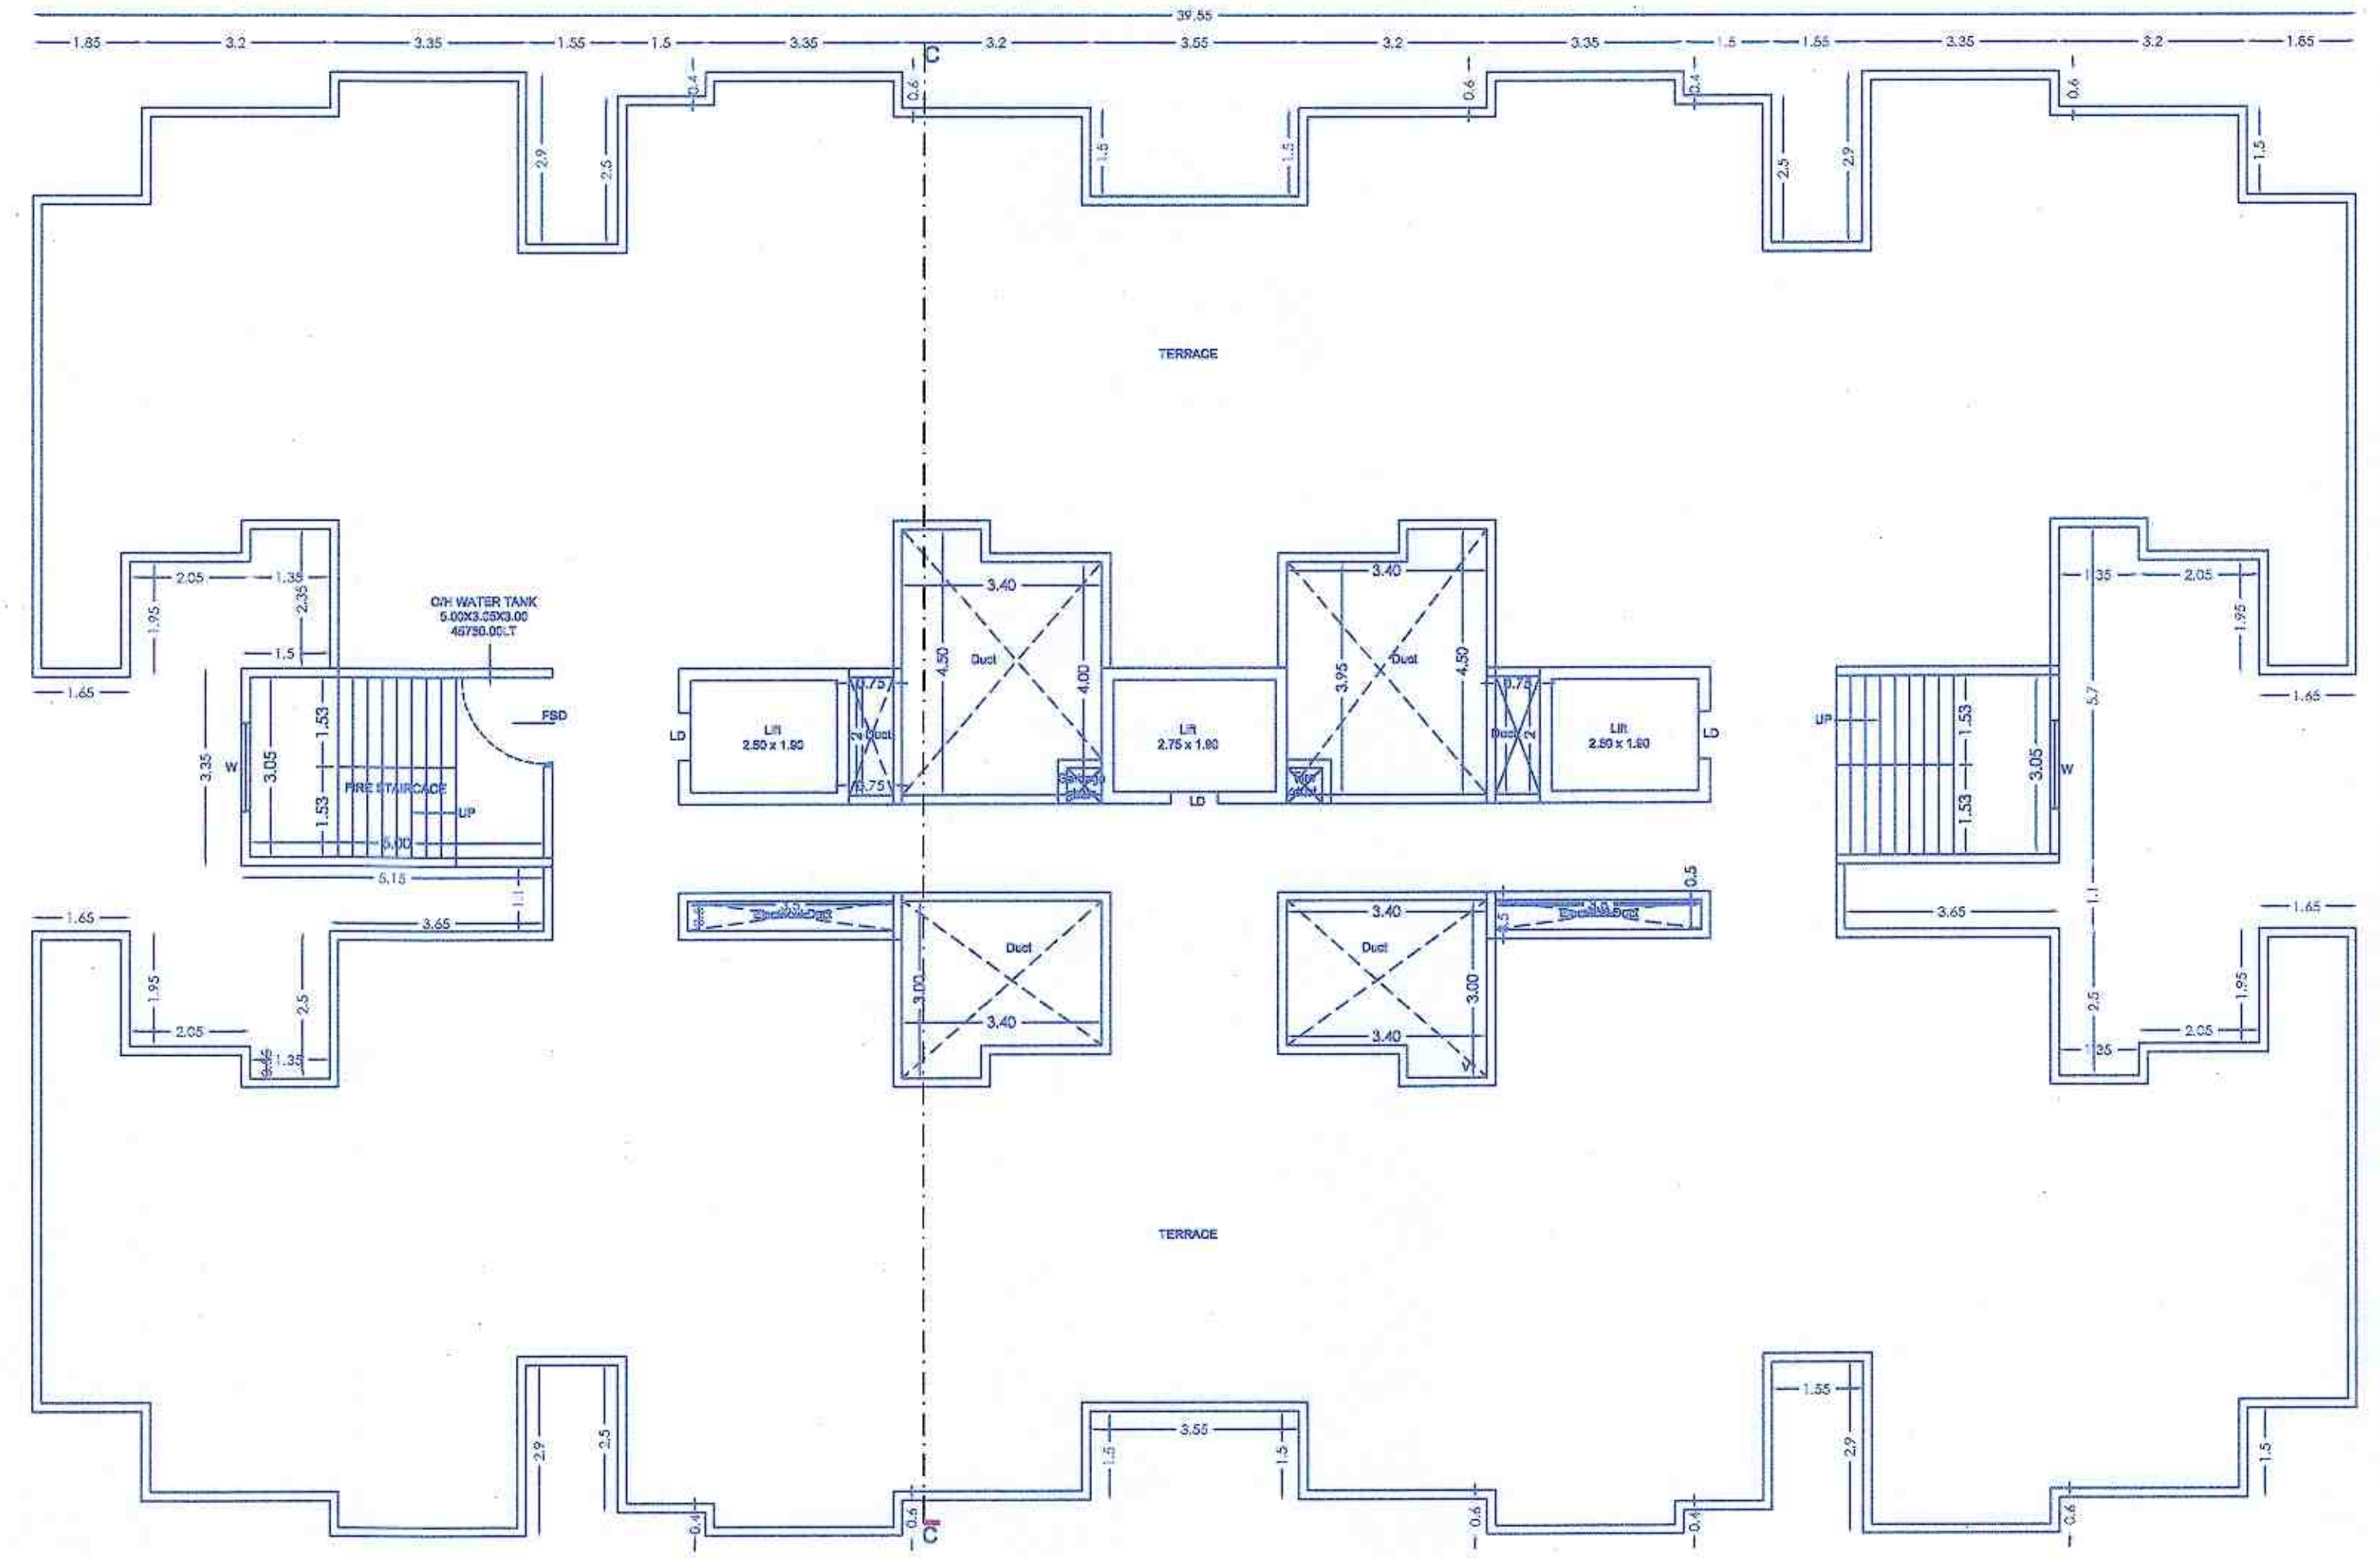


Terrace Floor Plan
 (B-Wing)

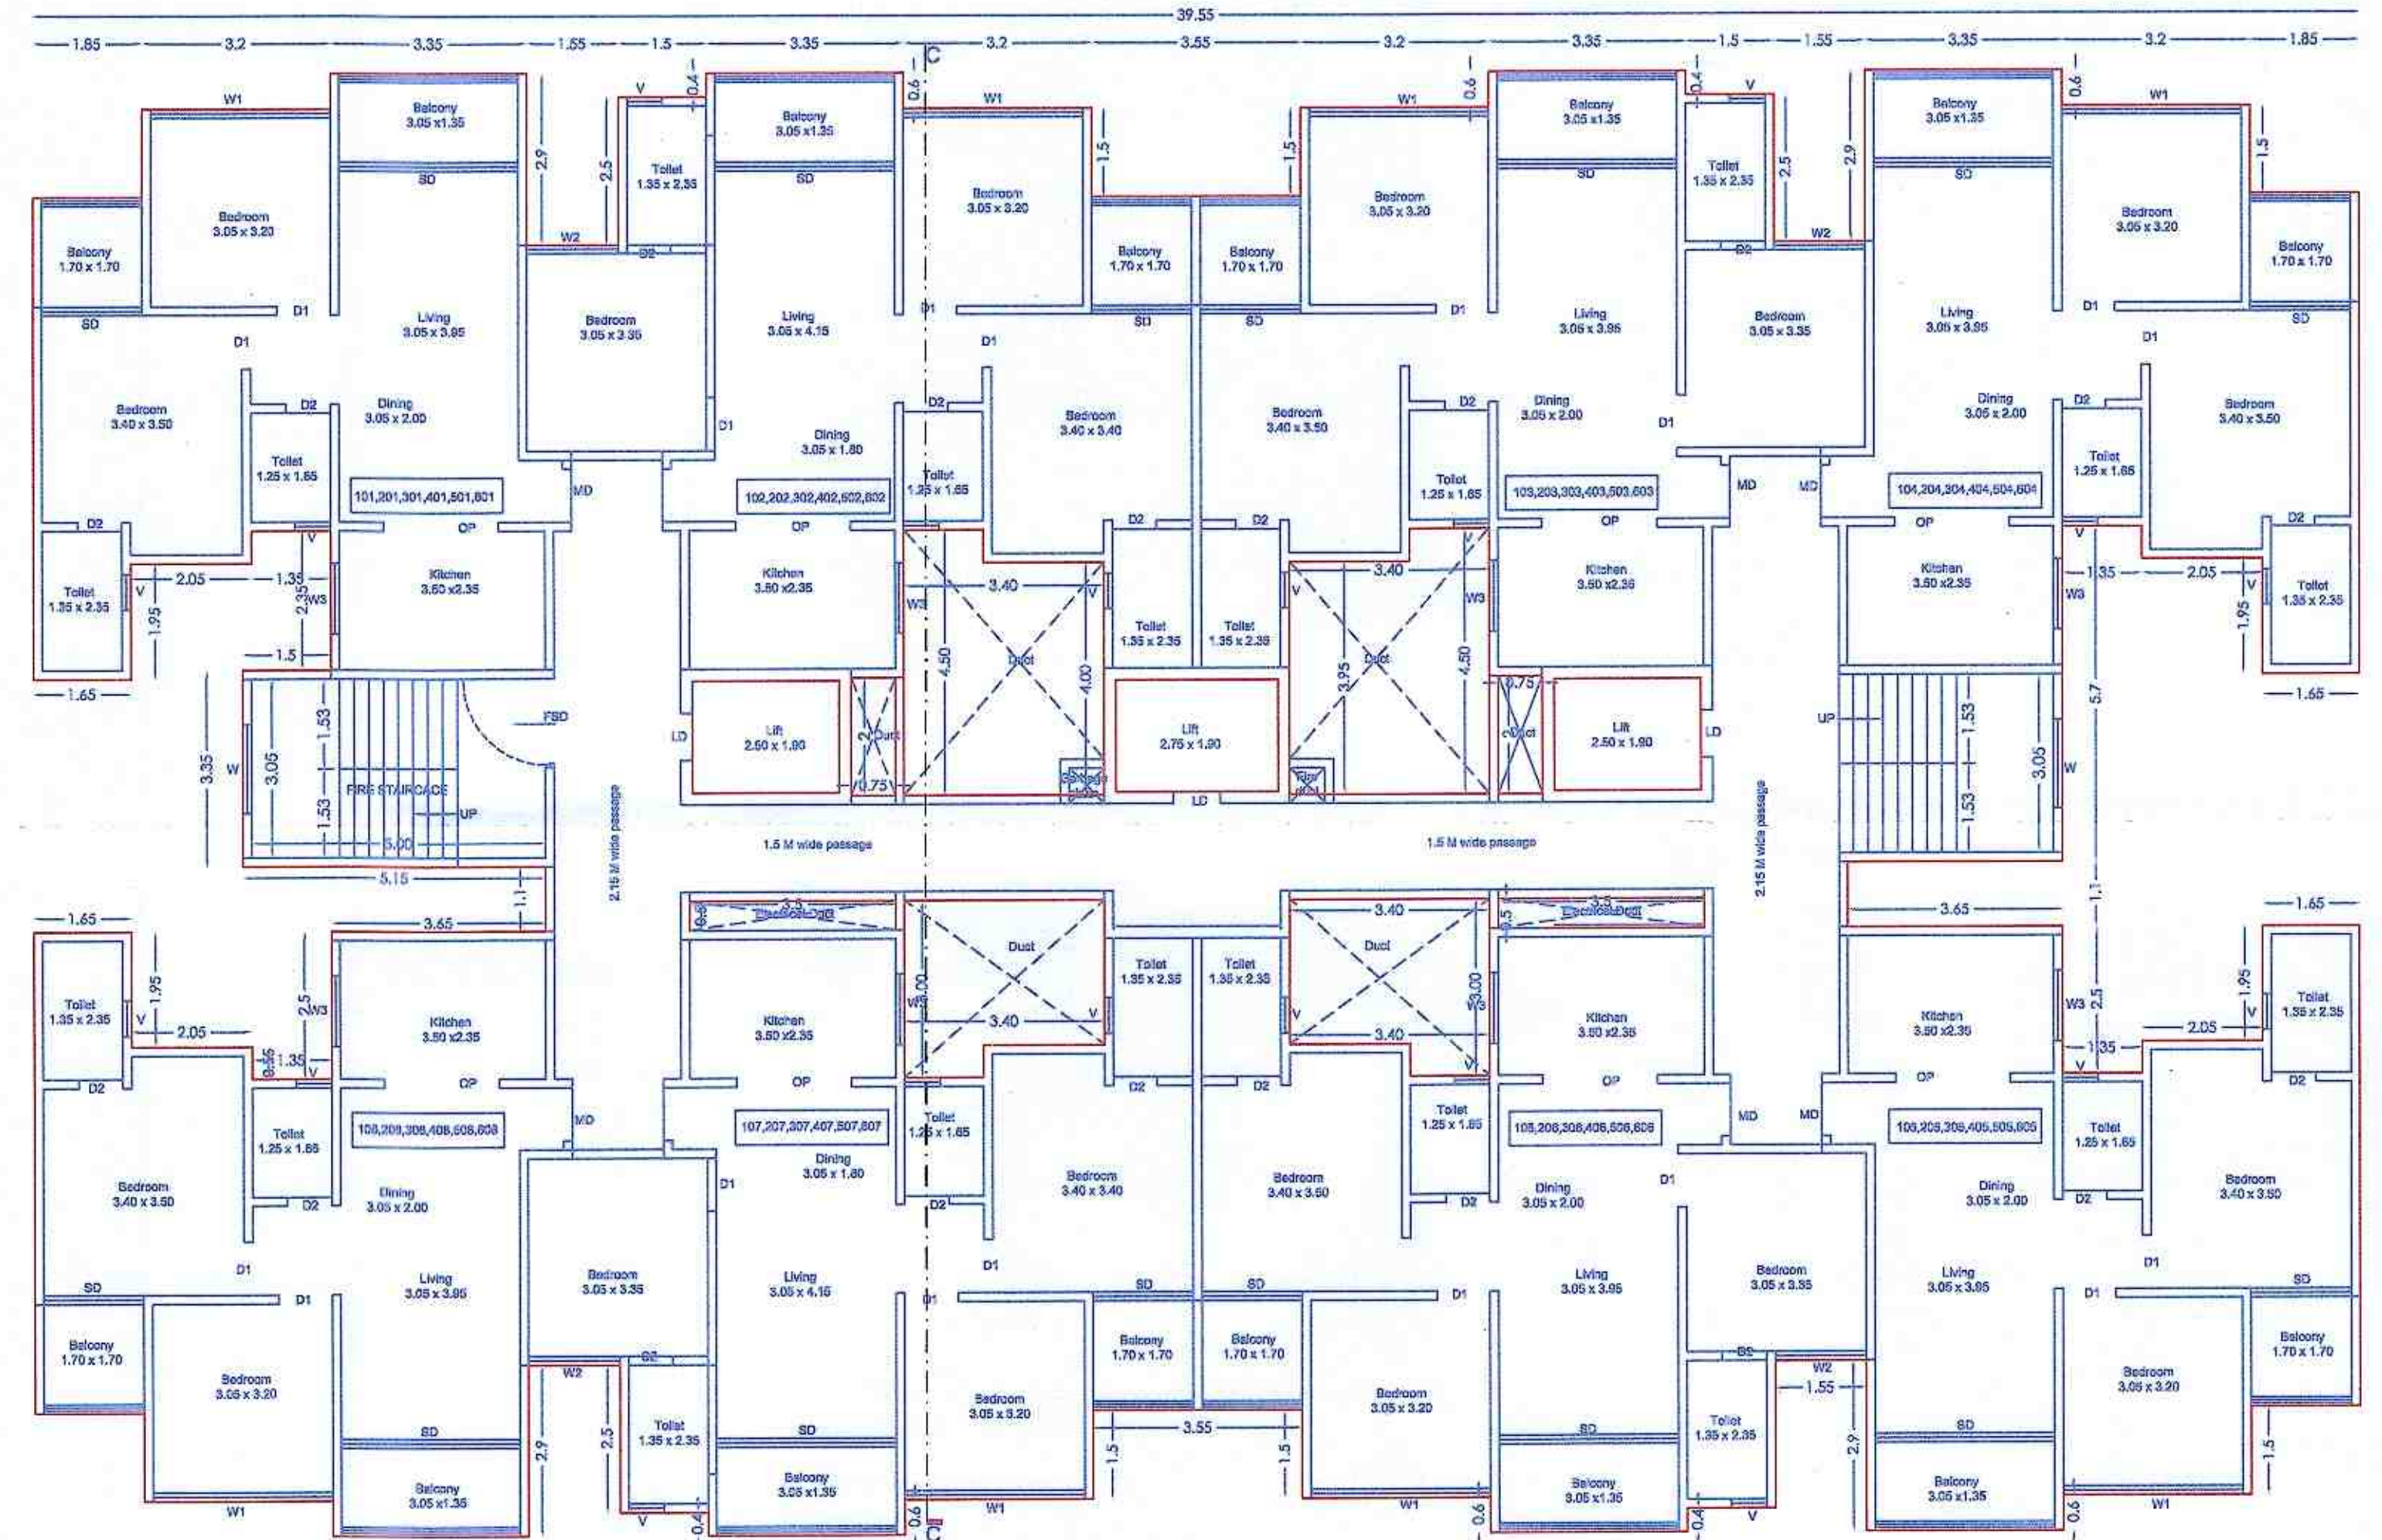

Typical 1st, 2nd, 3rd, 4th, 5th & 6th Floor Plan
 (B-Wing)

P-LINE (Typical 1st to 6th (C-WING))		
POLYGON	AREA	
A-BLOCK	39.55 x 24.80	980.84
1	1.85 x 2.10	3.89
2	3.20 x 0.60	1.92
3	1.55 x 2.90	4.50
4	1.50 x 0.40	0.60
5	3.20 x 0.60	1.92
6	3.55 x 3.10	11.01
7	3.20 x 0.60	1.92
8	1.50 x 0.40	0.60
9	1.55 x 2.90	4.50
10	3.20 x 0.60	1.92
11	1.85 x 2.10	3.89
12	1.65 x 4.30	7.09
13	2.05 x 8.20	16.81
14	1.35 x 9.30	12.56
15	3.65 x 1.11	4.05
16	0.75 x 2.00	1.50
17	1.35 x 0.55	0.74
18	3.40 x 3.95	13.43
19	1.35 x 0.55	0.74
20	3.40 x 3.95	13.43
21	2.75 x 2.00	5.50
22	6.15 x 1.10	5.67
23	1.35 x 2.35	3.17
24	2.05 x 1.80	3.69

25	1.90 x 4.45	8.46
26	1.65 x 4.30	7.09
27	2.05 x 1.95	4.00
28	1.35 x 2.50	3.38
29	3.50 x 0.50	1.75
30	3.40 x 2.45	8.33
31	1.35 x 0.55	0.74
32	3.40 x 2.45	8.33
33	1.35 x 0.55	0.74
34	3.50 x 0.50	1.75
35	1.85 x 2.10	3.89
36	3.20 x 0.60	1.92
37	1.55 x 2.90	4.50
38	1.50 x 0.40	0.60
39	3.20 x 0.60	1.92
40	3.55 x 2.10	7.45
41	3.20 x 0.60	1.92
42	1.50 x 0.40	0.60
43	1.55 x 2.90	4.50
44	3.20 x 0.60	1.92
45	1.85 x 2.10	3.89
L1	2.50 x 1.90	4.75
L2	2.75 x 1.90	5.23
L3	2.50 x 1.90	4.75
Total of deduction		217.42
Total P-Line area =	980.84 - 217.42	763.42

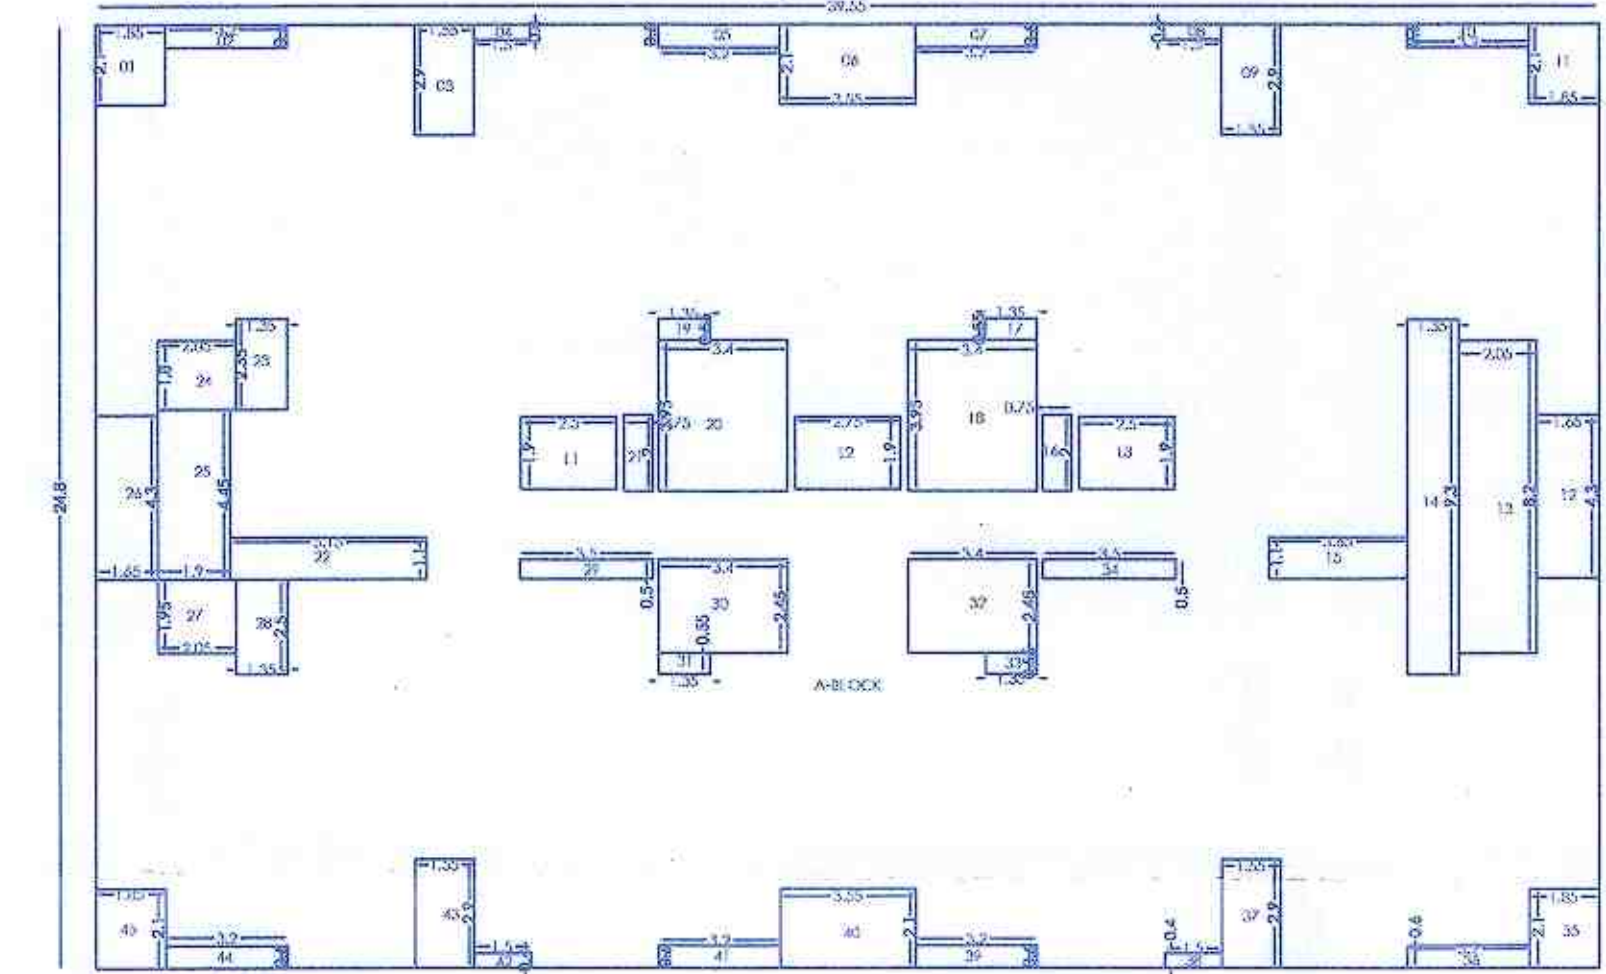

P-LINE DIAGRAM
 Typical 1st, 2nd, 3rd, 4th, 5th & 6th Floor Plan
 (C-Wing)

TITLE				
PROPOSED RESIDENTIAL BUILDINGS AT SR NO. 168/1, VILLAGE-TATHAWADE, TALUKA - MULSHI, ZILA - PUNE				
OWNER :				
Mrs. Shree Sonamya Developers Through Mr. Dilip Sarnaj Jain & others				
Ar. Yash Jain Shop L-3, Empire Estate, Chinchwad, Pune-411019				
SIGNATURE				
JOB NO.	DRG. NO.	SCALE	DRAWN BY	CHECKED BY
		1:100		
INWARD NO.			DATE	16-04-2023
KEY NO.			SHEET NO.	05 / 08

अट. क. ५५, एमएलए विधानसभा व डीएलए विधानसभा (UDCPR) २०२० मधील विनियम क्र. ६६, हरीत पट्ट्याच्या F.S.I. बाबत हेतुदी
 विमान १०० मध्ये लांबावटी व चौक्याच्या बाबत विनियम क्र. ६६, हरीत पट्ट्याच्या F.S.I. बाबत हेतुदी