


BUILDING B (WING B1, B2, B3 & B4) ELEVATION
PREVIOUS SANCTION NO BP / KIWALE / 06/2023 DATE- 19/01/2023
Sanctioned No. B.P / KIWALE / 99/24
Subject to conditions mentioned in the
Office Order No.
even dated 07/10/24
Pimpri
Date 07/10/2024

O. C. Signed by
City Engineer

For Civil Engineer
Building Permission Dept.
PCMC, Pimpri, Pune-18



FRONT ELEVATION (BUILDING-B)

H. OWNER'S /DEVELOPER NAME AND SIGNATURE :- M/S SANKET BUILDCON THROUGH MR. NILESH SURESH PURKAR Owner's SIGN.	
I. PROJECT :- RESIDENTIAL/COMMERCIAL VILLAGE :- KIWALE TAL. - HAVELDIST. - PUNE S.NO. :- 672A/1 TO 672A/5, 672B/1 (P), 672B/1/1 (P) H.No :- P.No :- Discrepancy :- REGULAR TRACK	
ARCON ASSOCIATES ARCHITECTS & PLANNERS & INTERIOR DESIGNERS SAFAVA BUILDING, BEHIND SHANDESH NAKASHA BANGAL BANDH SHARAD CHOWK, SECTOR 24, MIDC, PACHHADKAR, PUNE - 411 002 (020-2750021, 9797979797) (986723478)	
SCALE 1:100 INWARD NO. / MIDC/SAFAVA/18/05/27 KEY NO.	DRAWN BY DATE 27.08.2024 SHEET NO. 15/17
ARCHITECT'S SIGN. AR.SHEKHAR NAHAR	