

BUILDING : A & B BLDG

STAMP OF APPROVAL


Sanctioned No. B.P./Pimple Nilakh/92/2024  
Subject to conditions mentioned in the  
Office Order No.  
aven dated 28/11/2024  
Pimpri  
Date 28/11/2024



O. C. Signed by  
Ward Officer

Ward Officer  
PCMC, Chinchwad, Pune-411 033.

अट.क्र. ५३ नगरपालिका दलितविरोधी विभाग वास्तविक विकास विभाग वित्त विभाग वाही  
अट.क्र. ५४ विकास विभाग वित्त विभाग वास्तविक विकास विभाग वित्त विभाग वाही  
अट.क्र. ५५ मध्य विभाग वित्त विभाग वास्तविक विकास विभाग वित्त विभाग वाही  
अट.क्र. ५६ विकास विभाग वित्त विभाग वास्तविक विकास विभाग वित्त विभाग वाही  
अट.क्र. ५७ विकास विभाग वित्त विभाग वास्तविक विकास विभाग वित्त विभाग वाही  
अट.क्र. ५८ विकास विभाग वित्त विभाग वास्तविक विकास विभाग वित्त विभाग वाही  
अट.क्र. ५९ विकास विभाग वित्त विभाग वास्तविक विकास विभाग वित्त विभाग वाही  
अट.क्र. ६० विकास विभाग वित्त विभाग वास्तविक विकास विभाग वित्त विभाग वाही

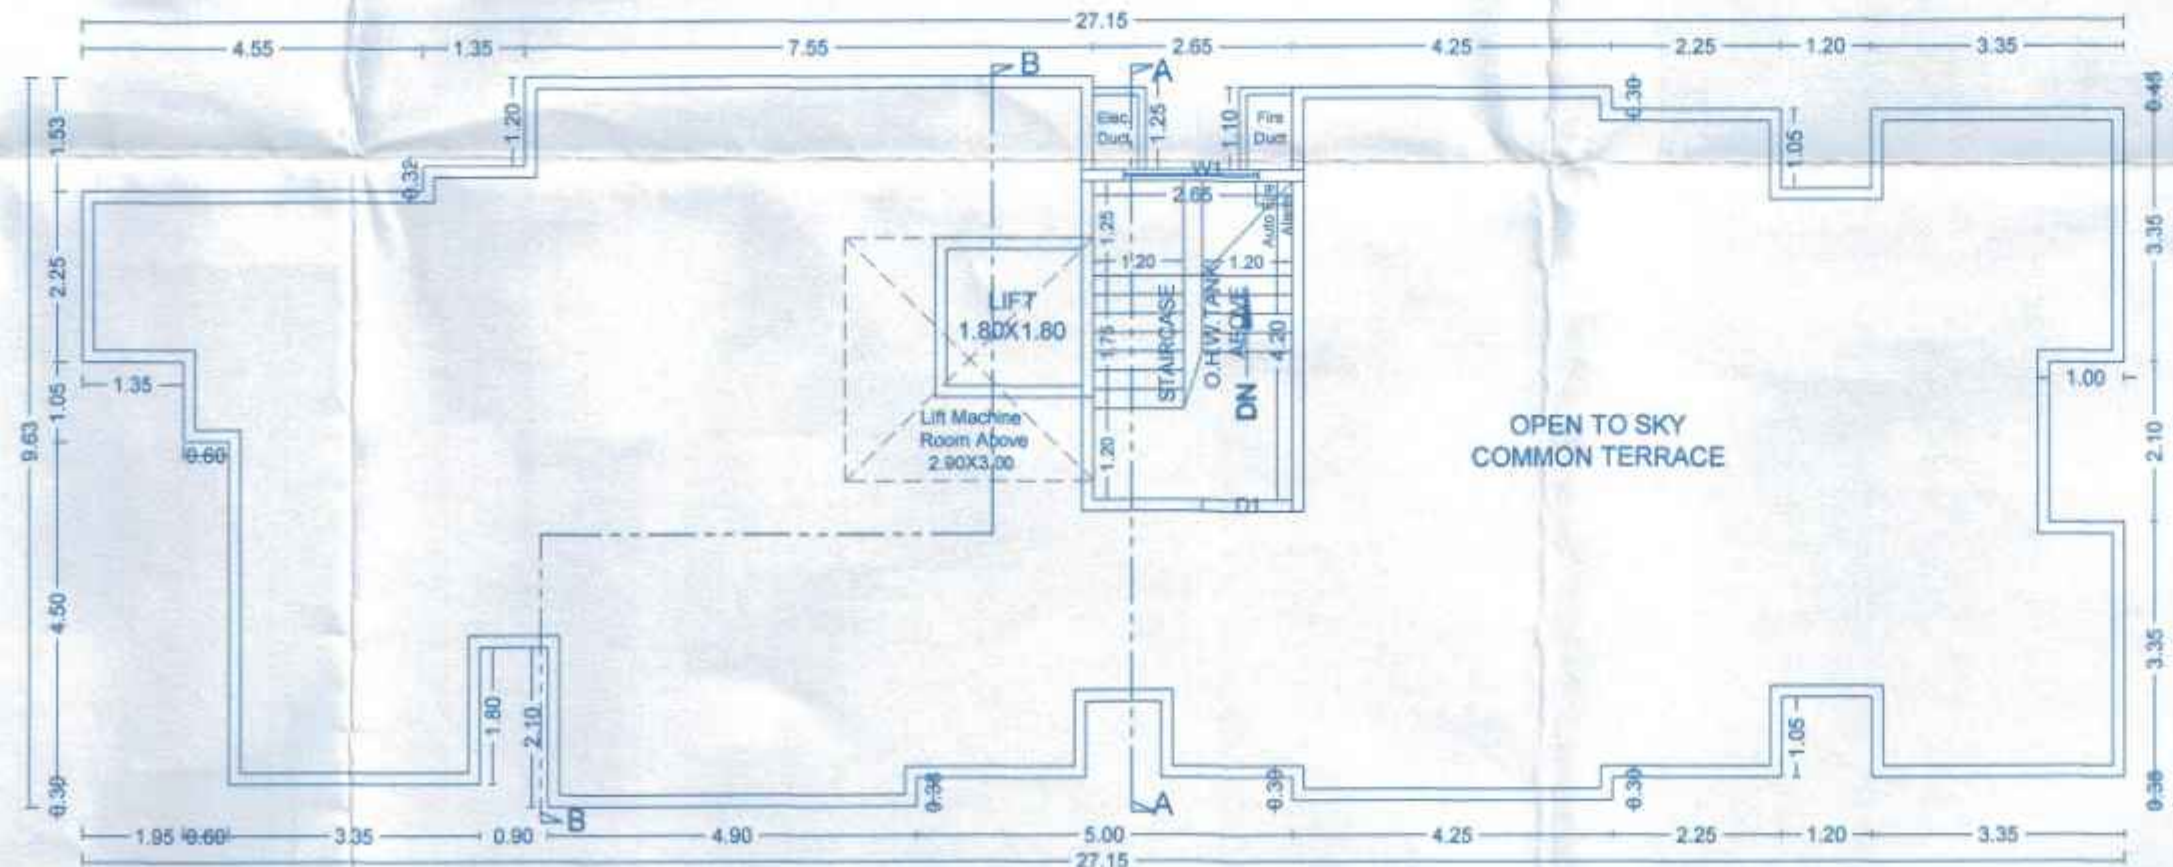

TERRACE FLOOR PLAN

PROJECT-

PROPOSED BUILDING AT-  
S.NO.42/1/1 & 42/1/3/3A(P),  
VILLAGE - PIMPLE NILAKH, PUNE.

PAH/OWNER -

Mr. Vikram M. Kamthe  
& Other

SIGN -

*[Signature]*

SHREE-ASSOCIATES

LIC. ENGINEER  
Roseicon, Commercial Building,  
Office No.309, S.no.143/5, Above Vijaya Bank,  
Pimple Saudagar, Pune - 27.

PRITAM TARODE  
(LIC. ENGINEER)

|       |          |            |                    |           |             |
|-------|----------|------------|--------------------|-----------|-------------|
| SCALE | DRAWN BY | INWARD NO. | PCMC/PPR0018/2022/ | DATE      | 12 Nov 2024 |
| 1:100 | BASHA    | KEY NO.    | 1/1/1/1/1/1        | SHEET NO. | 4 / 4       |