

Sanctioned No. B.P. /Chikhal/85/2024
Office Order No. 04/08/2024
Date 04/08/2024
Building Engineer
Building Permits Dept.
Pune Municipal Corporation
Pune-411 006

Building Engineer
Building Permits Dept.
Pune Municipal Corporation
Pune-411 006

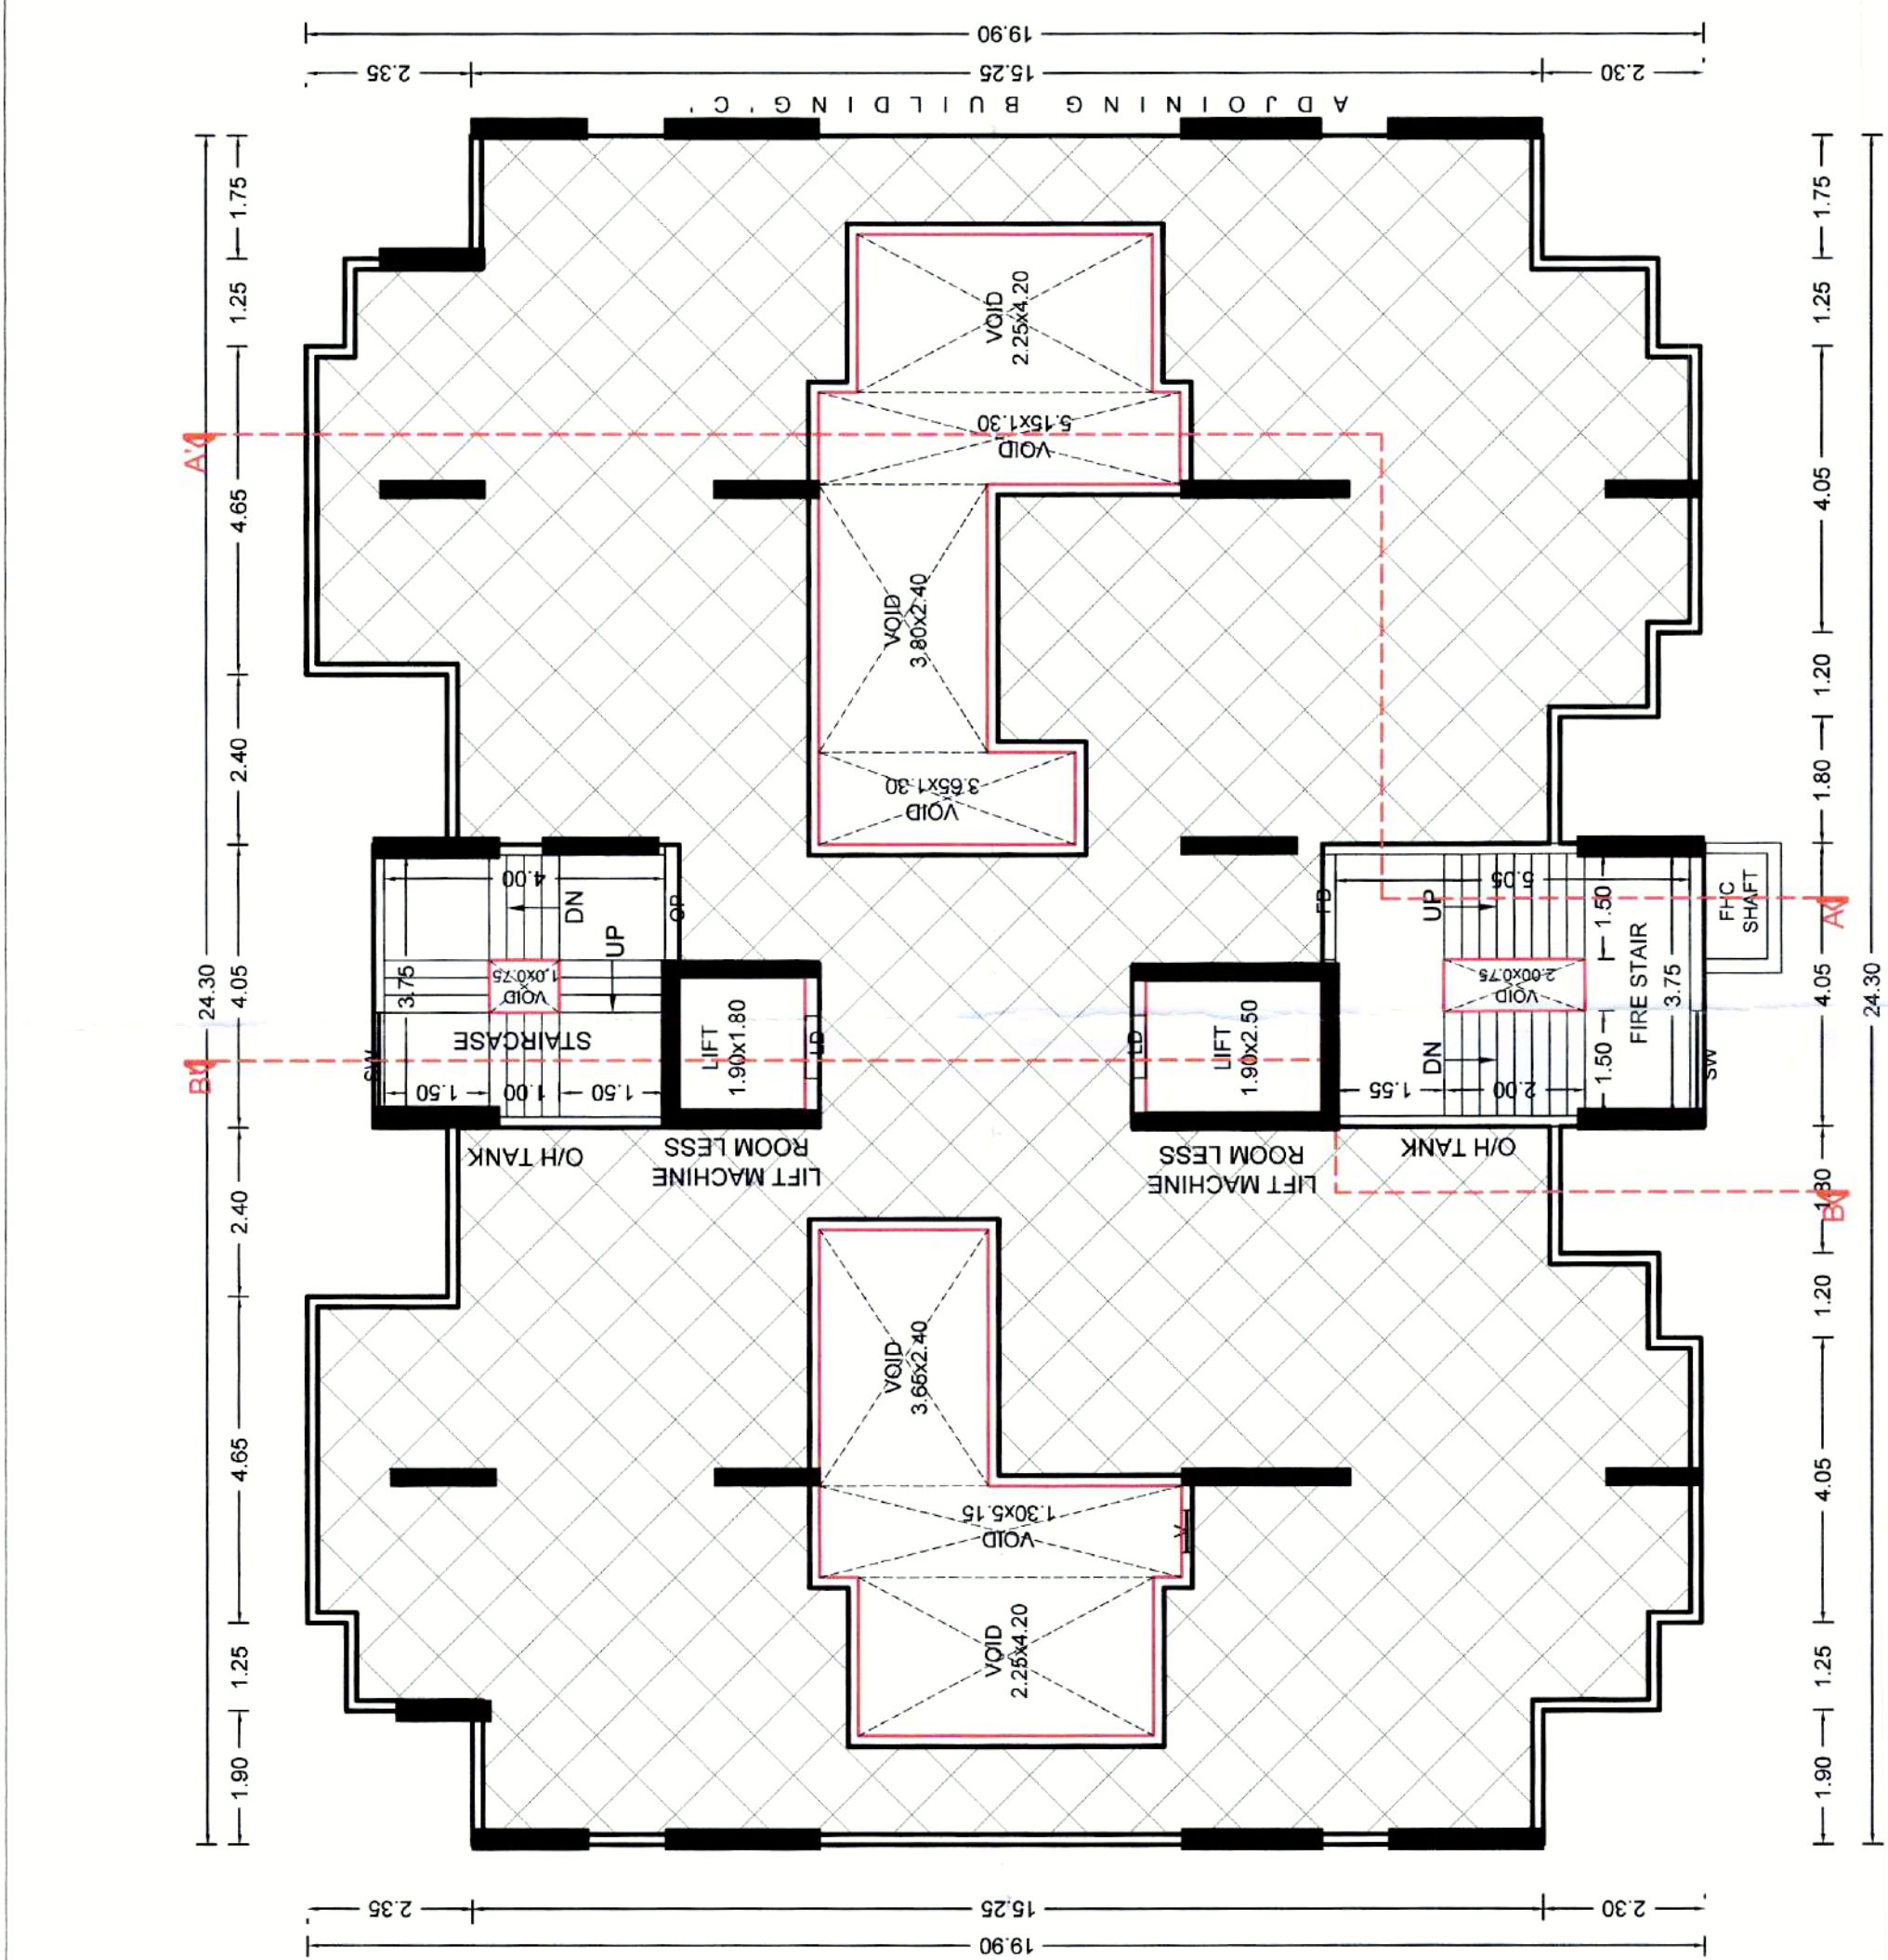

TERRACE FLOOR PLAN

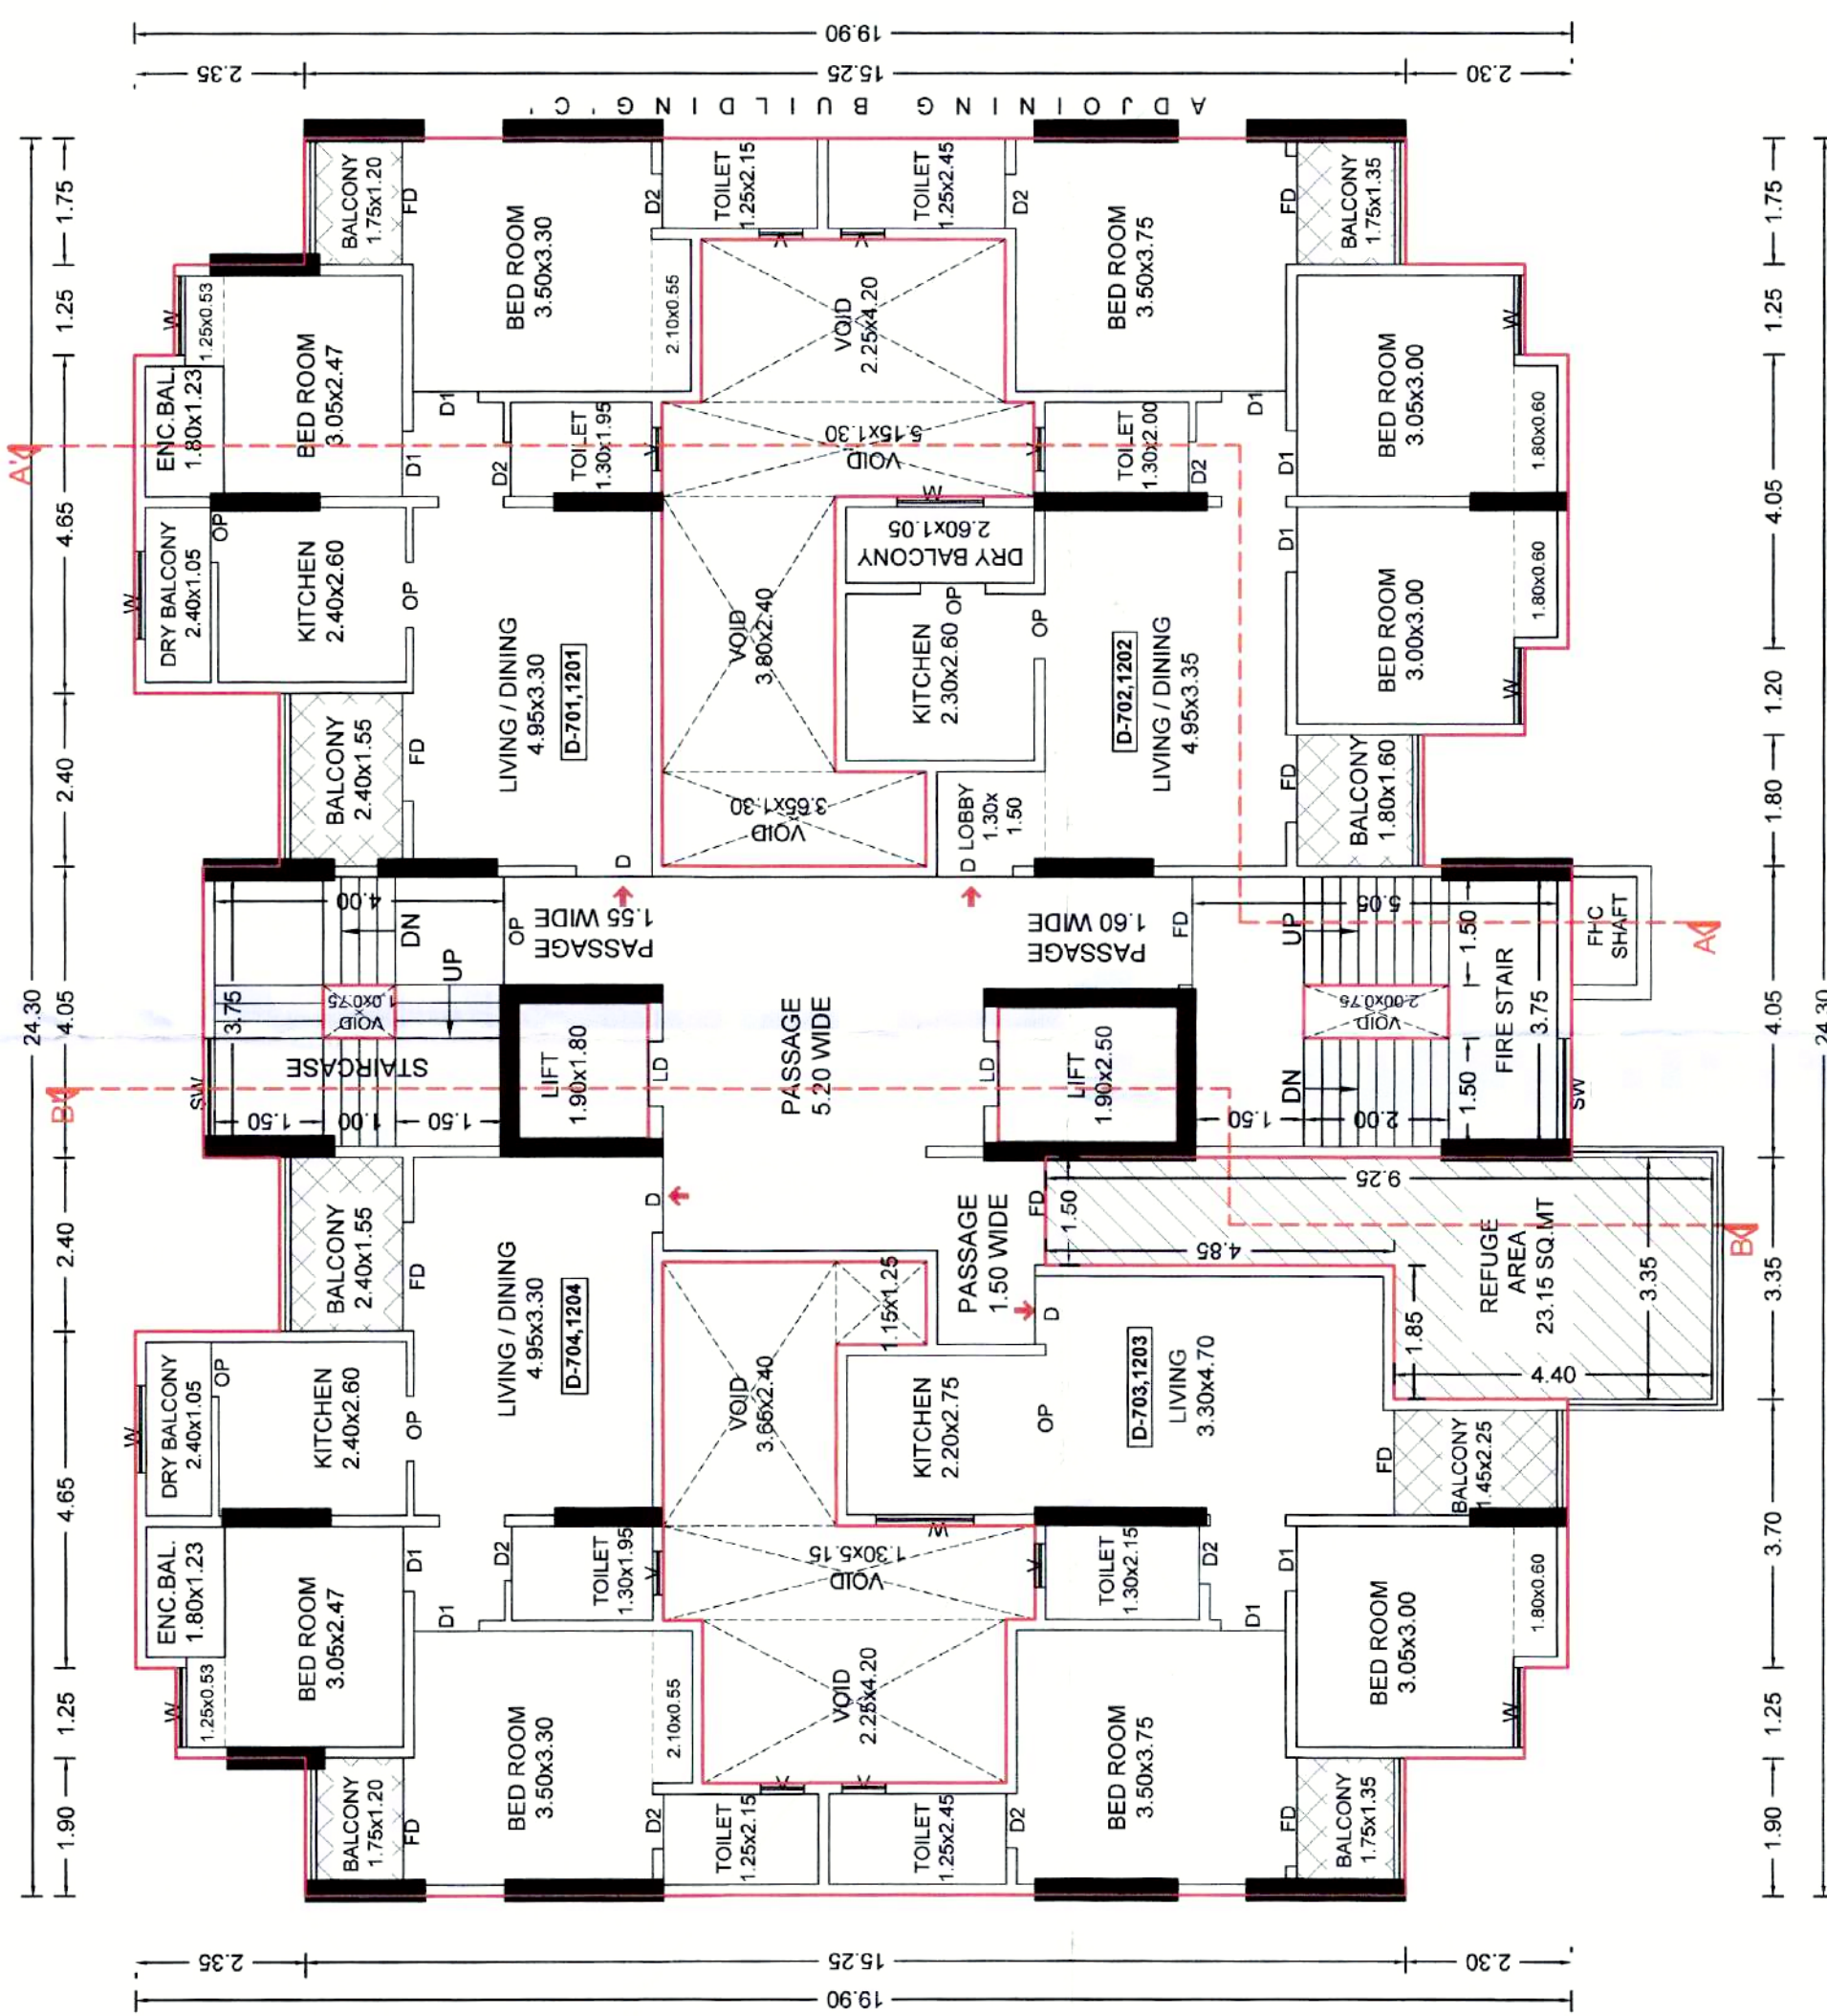


TYPICAL-7,12 FLOOR PLAN

REFUGEE AREA REQUIRED									
FLOOR NO.	PER PERSON	PERSON	PERSON	PERSON	PERSON	PERSON	PERSON	PERSON	TOTAL
3	1	1	1	1	1	1	1	1	18.00
13	1	1	1	1	1	1	1	1	18.00
TOTAL									36.00

RESI. D WING

BUILDING NO. & NAME	FLOOR NO.	APARTMENT NO.	FLAT NAME	CARPET AREA SQ.M	ENC. BALCONY SQ.M	AREA OF OPEN SPACE SQ.M
RESI. WING	TYPICAL- 7,12 FLOOR	701, 1201	RESI.	54.28	7.98	2.10
		702, 1202	RESI.	70.34	7.97	---
		703, 1203	RESI.	55.39	5.62	---
		704, 1204	RESI.	54.28	7.98	2.10

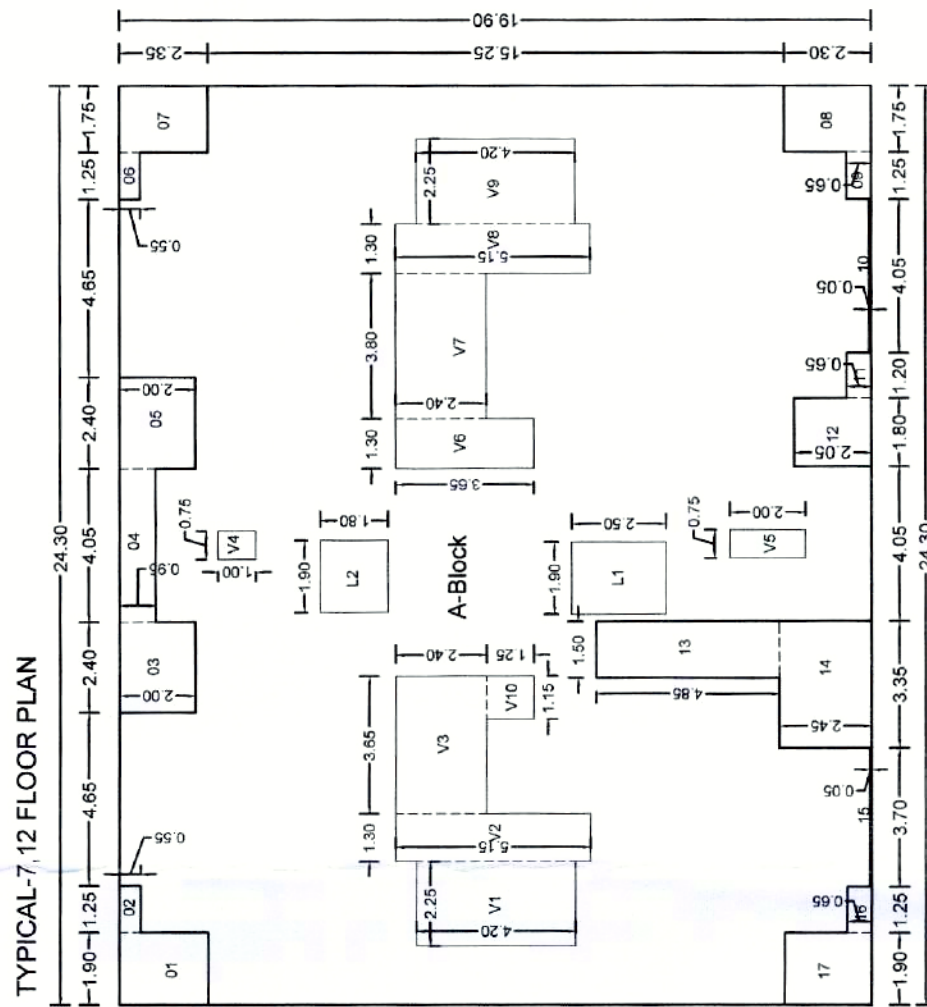

Polygon	Area	15	16	17	18
A-Block	483.57	1.26	0.05	0.81	0.18
01	1.90	0.35	4.46	1.90	0.30
02	1.26	0.55	0.69	1.26	0.25
03	2.40	0.00	4.80	1.30	0.15
04	4.00	0.95	3.85	3.85	0.75
05	2.40	0.00	4.80	1.30	0.15
06	1.26	0.55	0.69	1.26	0.25
07	1.79	0.35	4.11	1.79	0.30
08	1.79	0.35	4.11	1.79	0.30
09	1.26	0.55	0.69	1.26	0.25
10	4.00	0.95	3.85	3.85	0.75
11	1.26	0.55	0.69	1.26	0.25
12	1.80	0.05	3.89	1.80	0.05
13	1.80	0.05	3.89	1.80	0.05
14	3.89	0.45	8.21	3.89	0.45

NORTH SIDE ELEVATION

OWNERS NAME: M/S. PRIMA PVT. LTD. UNITED LIABILITY THROUGH PARTNER MR. NAWATH BARNE & OTHERS 9
PROJECT: SURVEY NO. 72/1(P)
PLOT NO.: HISA NO.:
CTS NO.:
DESCRIPTION: VILLAGE - CHIKHALI
ARCHITECT: AR. SATYAJIT RINAGARADITYA A. PUNGAWAR
OWNERS SIGN: [Signature]
DRAWN BY: [Signature]
CHECKED BY: [Signature]
SCALE: 1:100
DATE: 30 May 2024
SHEET NO.: 12 / 18