


Sanctioned No. 194/Tathawade/94/2025
Subject to conditions mentioned in the
Office Order No. 31/03/2025
Project Date: 31/03/2025


Building Permission and Unauthorised Building
Construction Control Department
Pimpri-Chinchwad Municipal Corporation
Pimpri-411 018

City Engineer
Building Permission Dept
PCMC, Pimpri, Pune-18

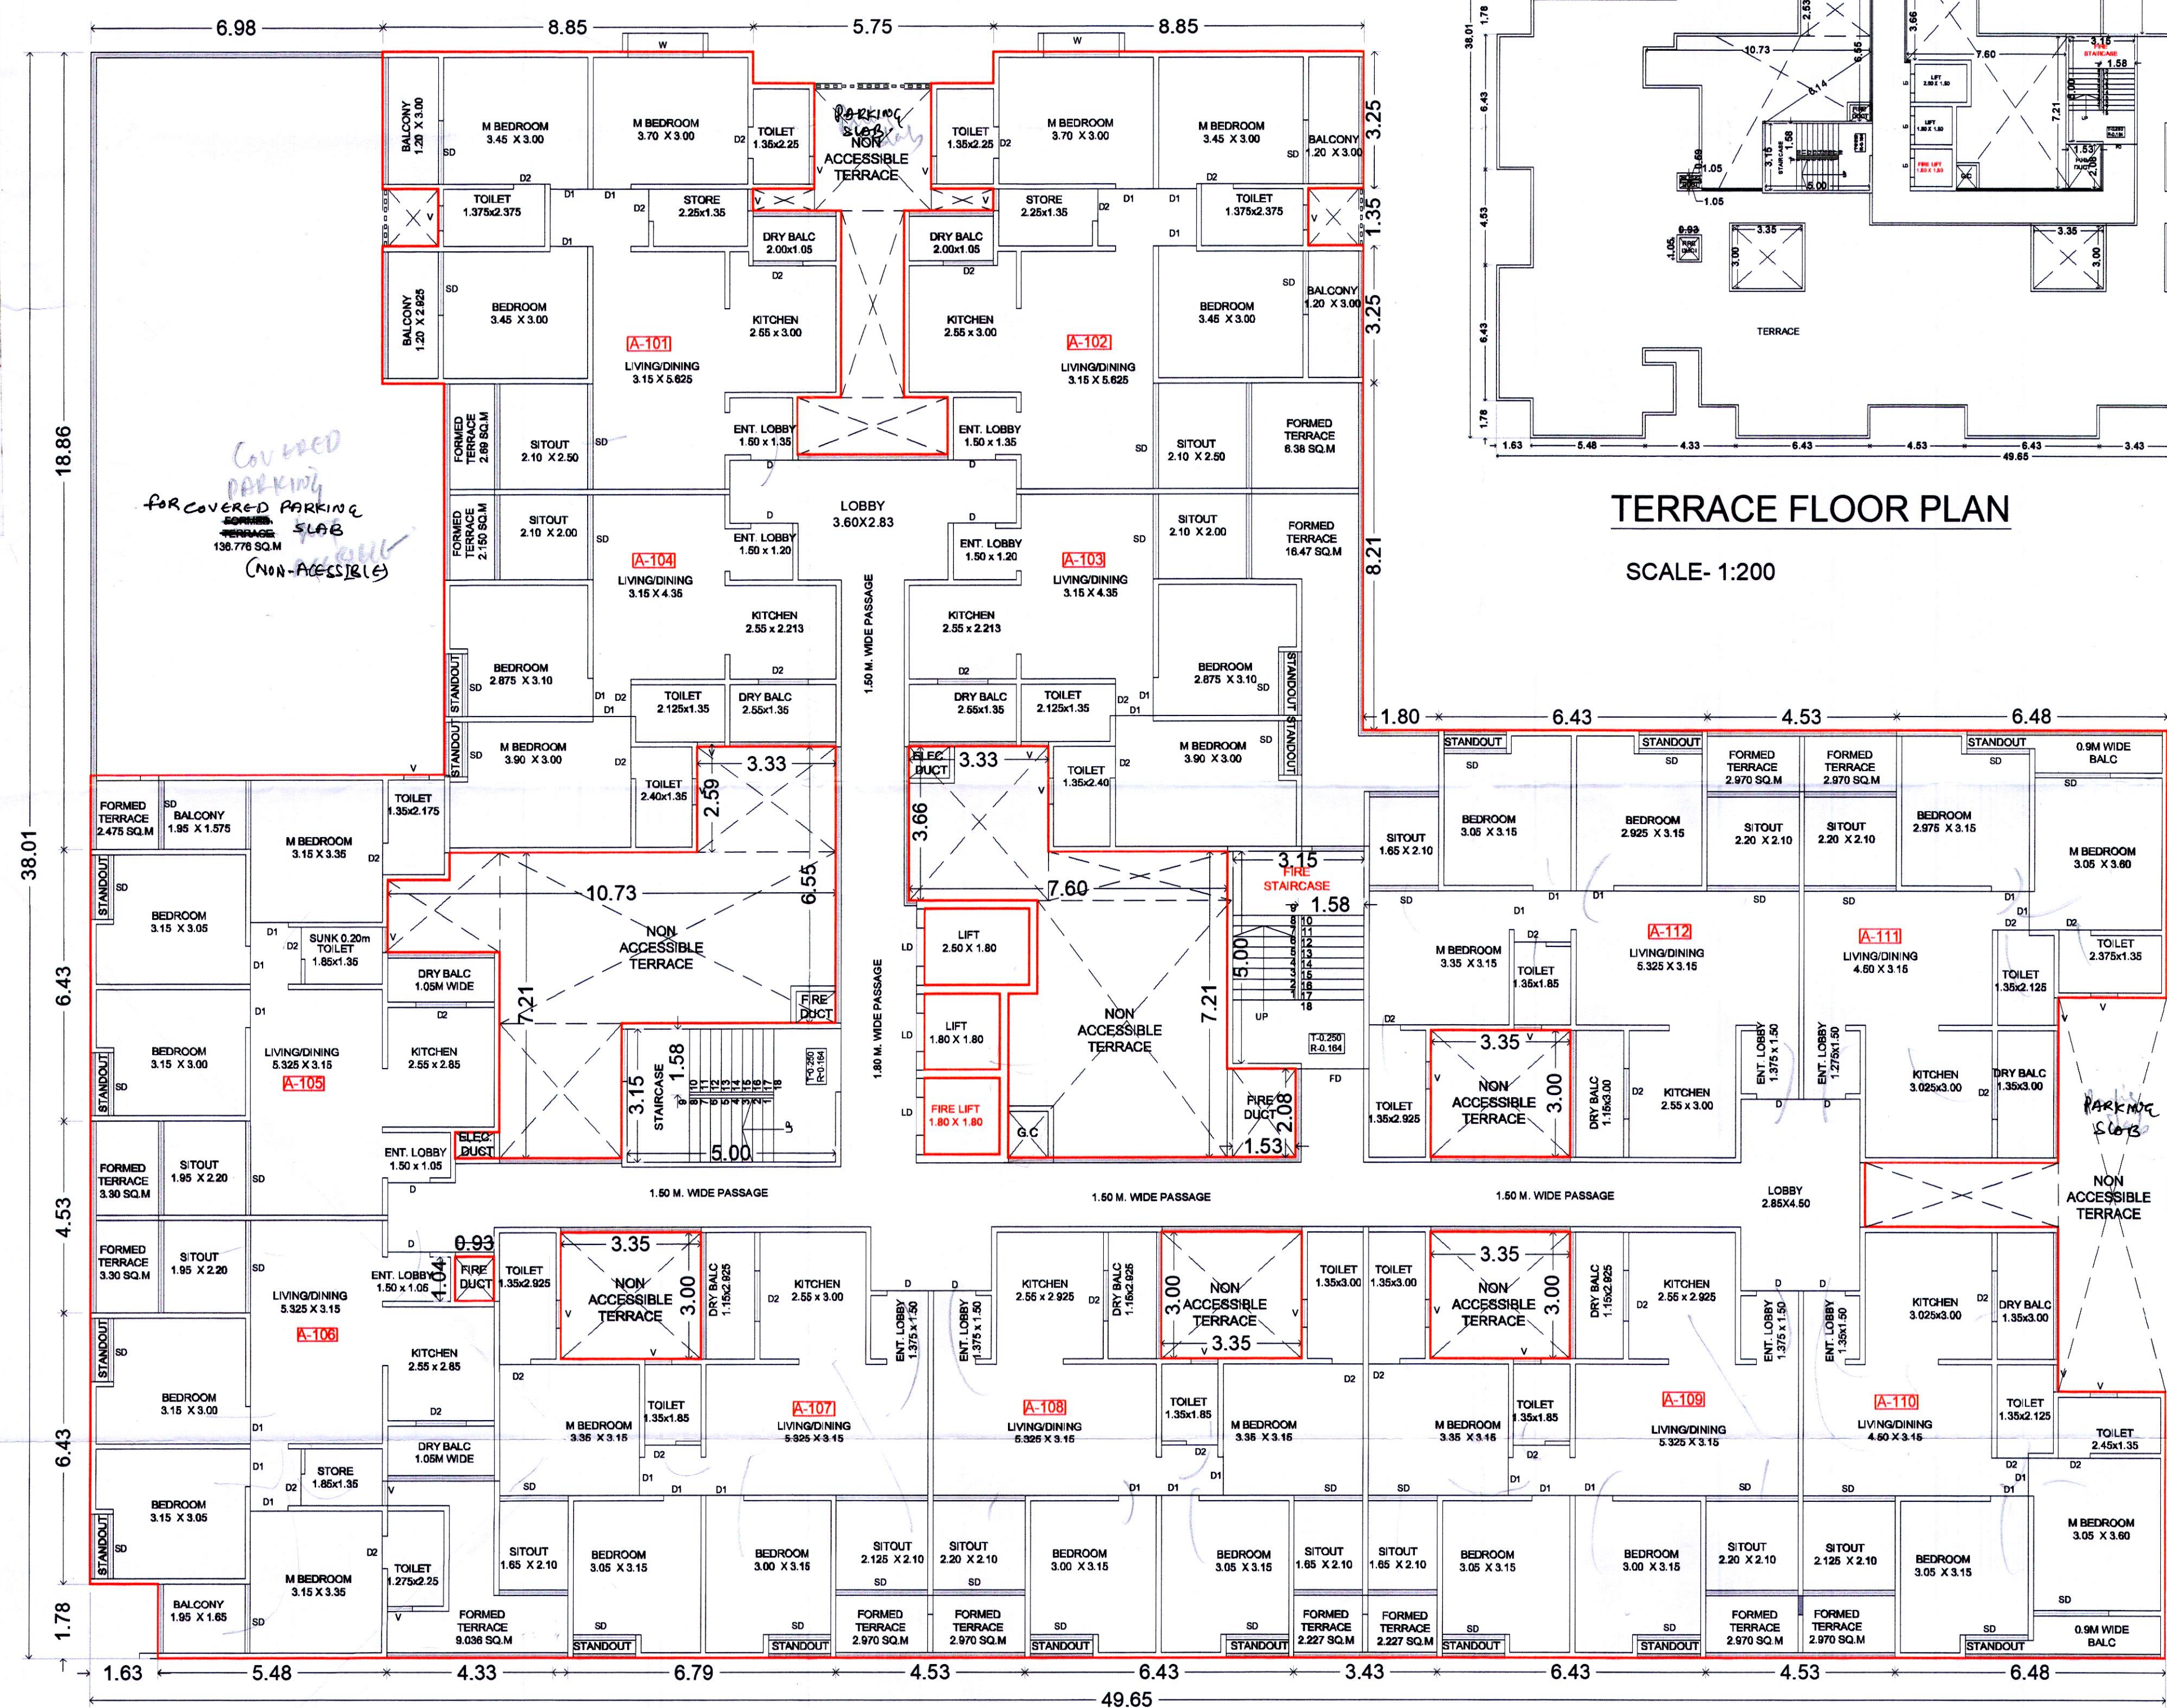


1ST FLOOR PLAN

SCALE- 1:100

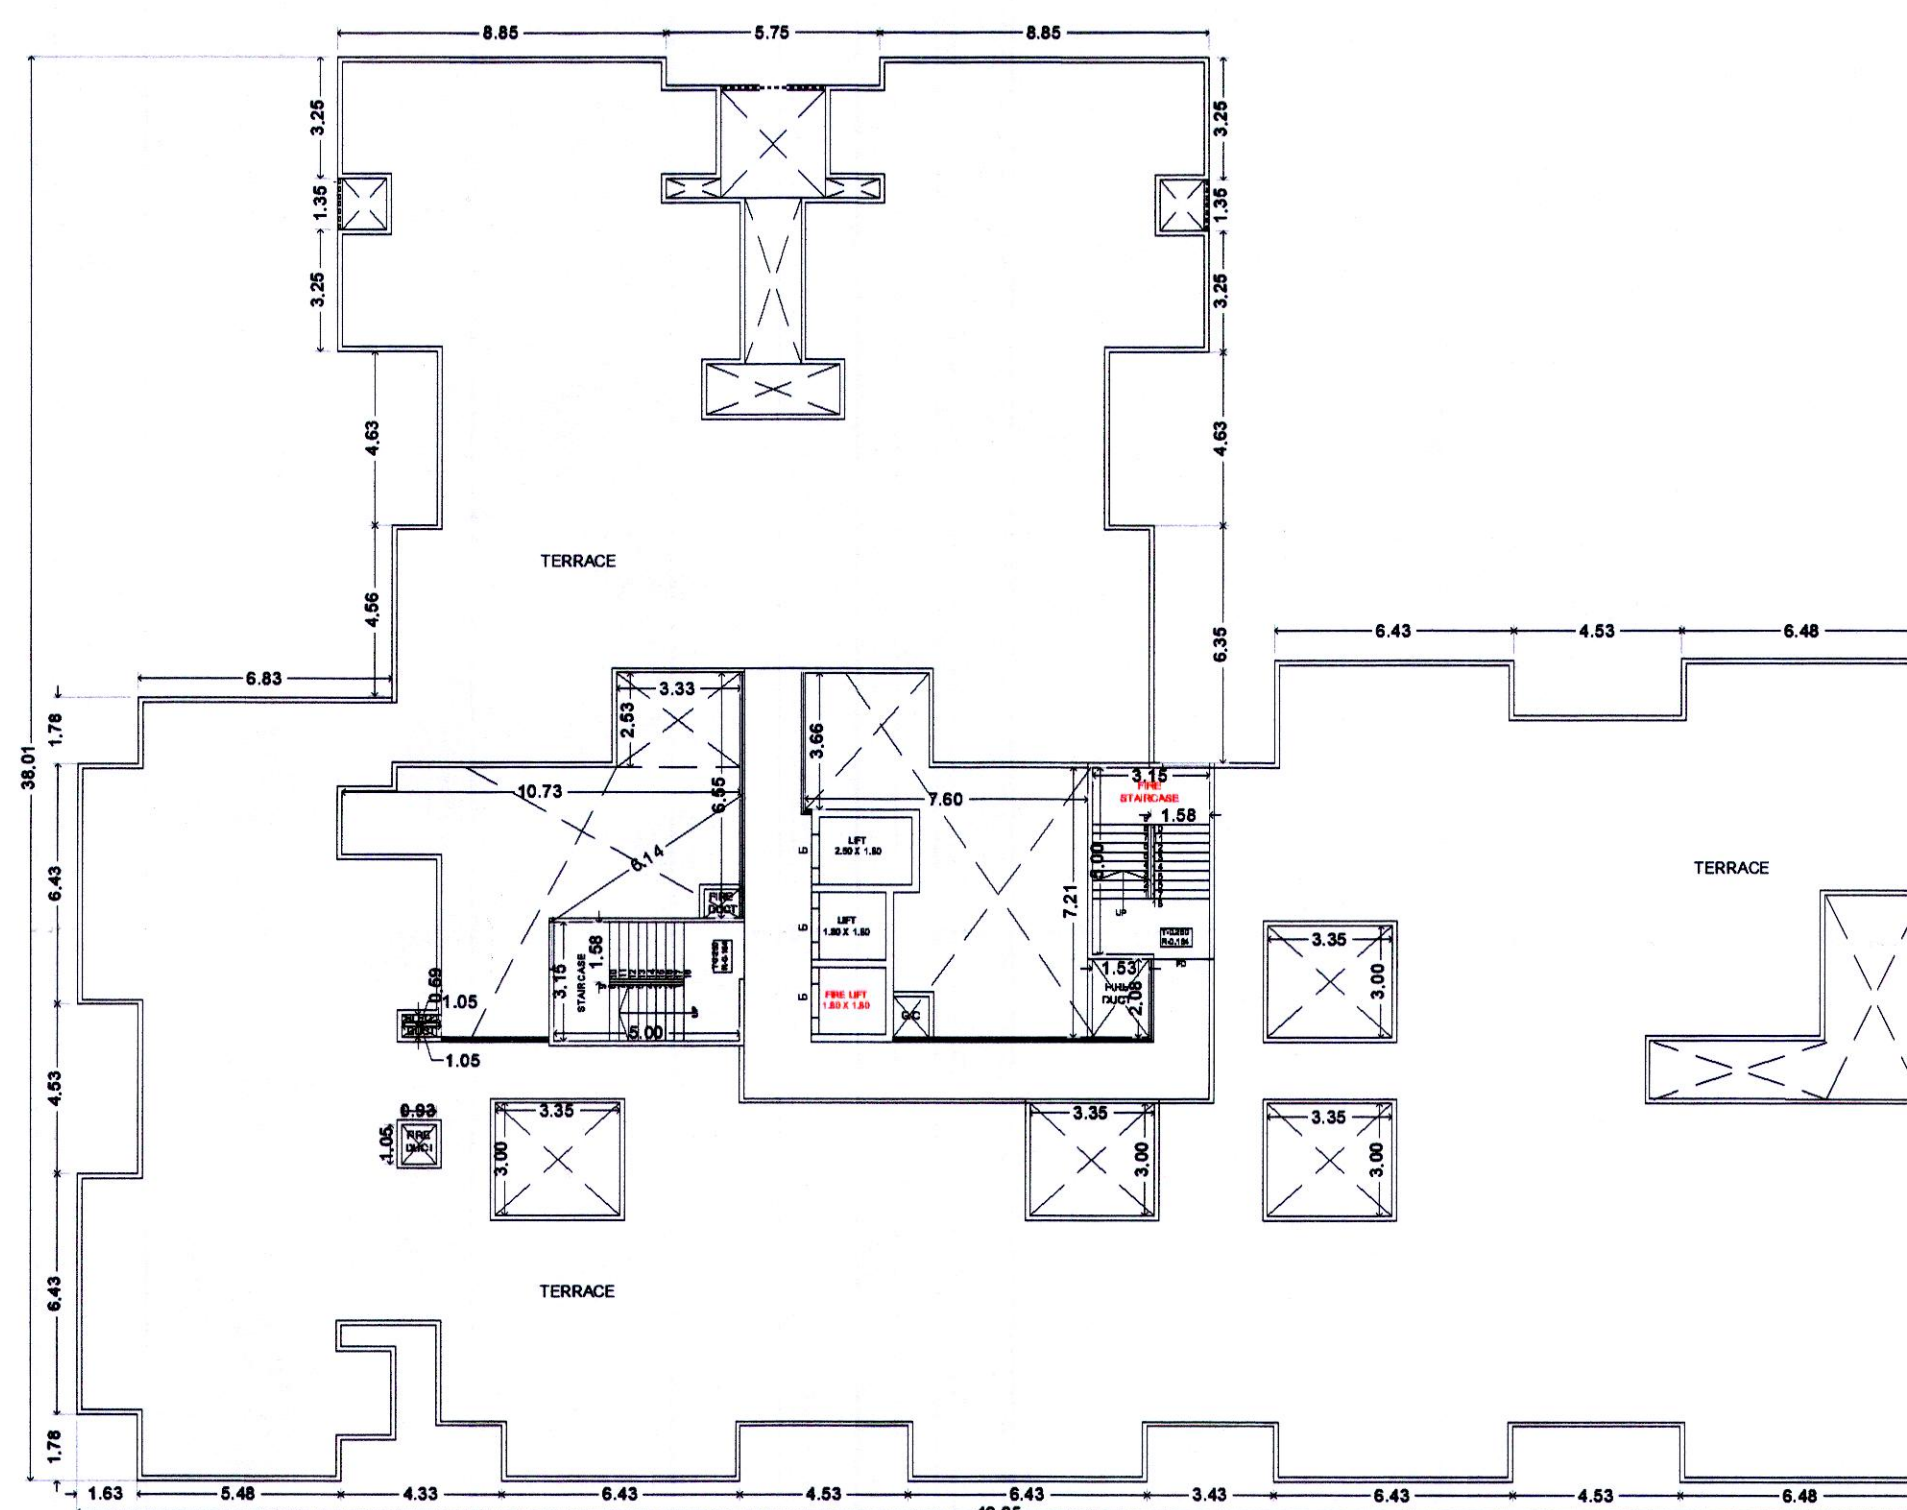

TERRACE FLOOR PLAN

SCALE- 1:200

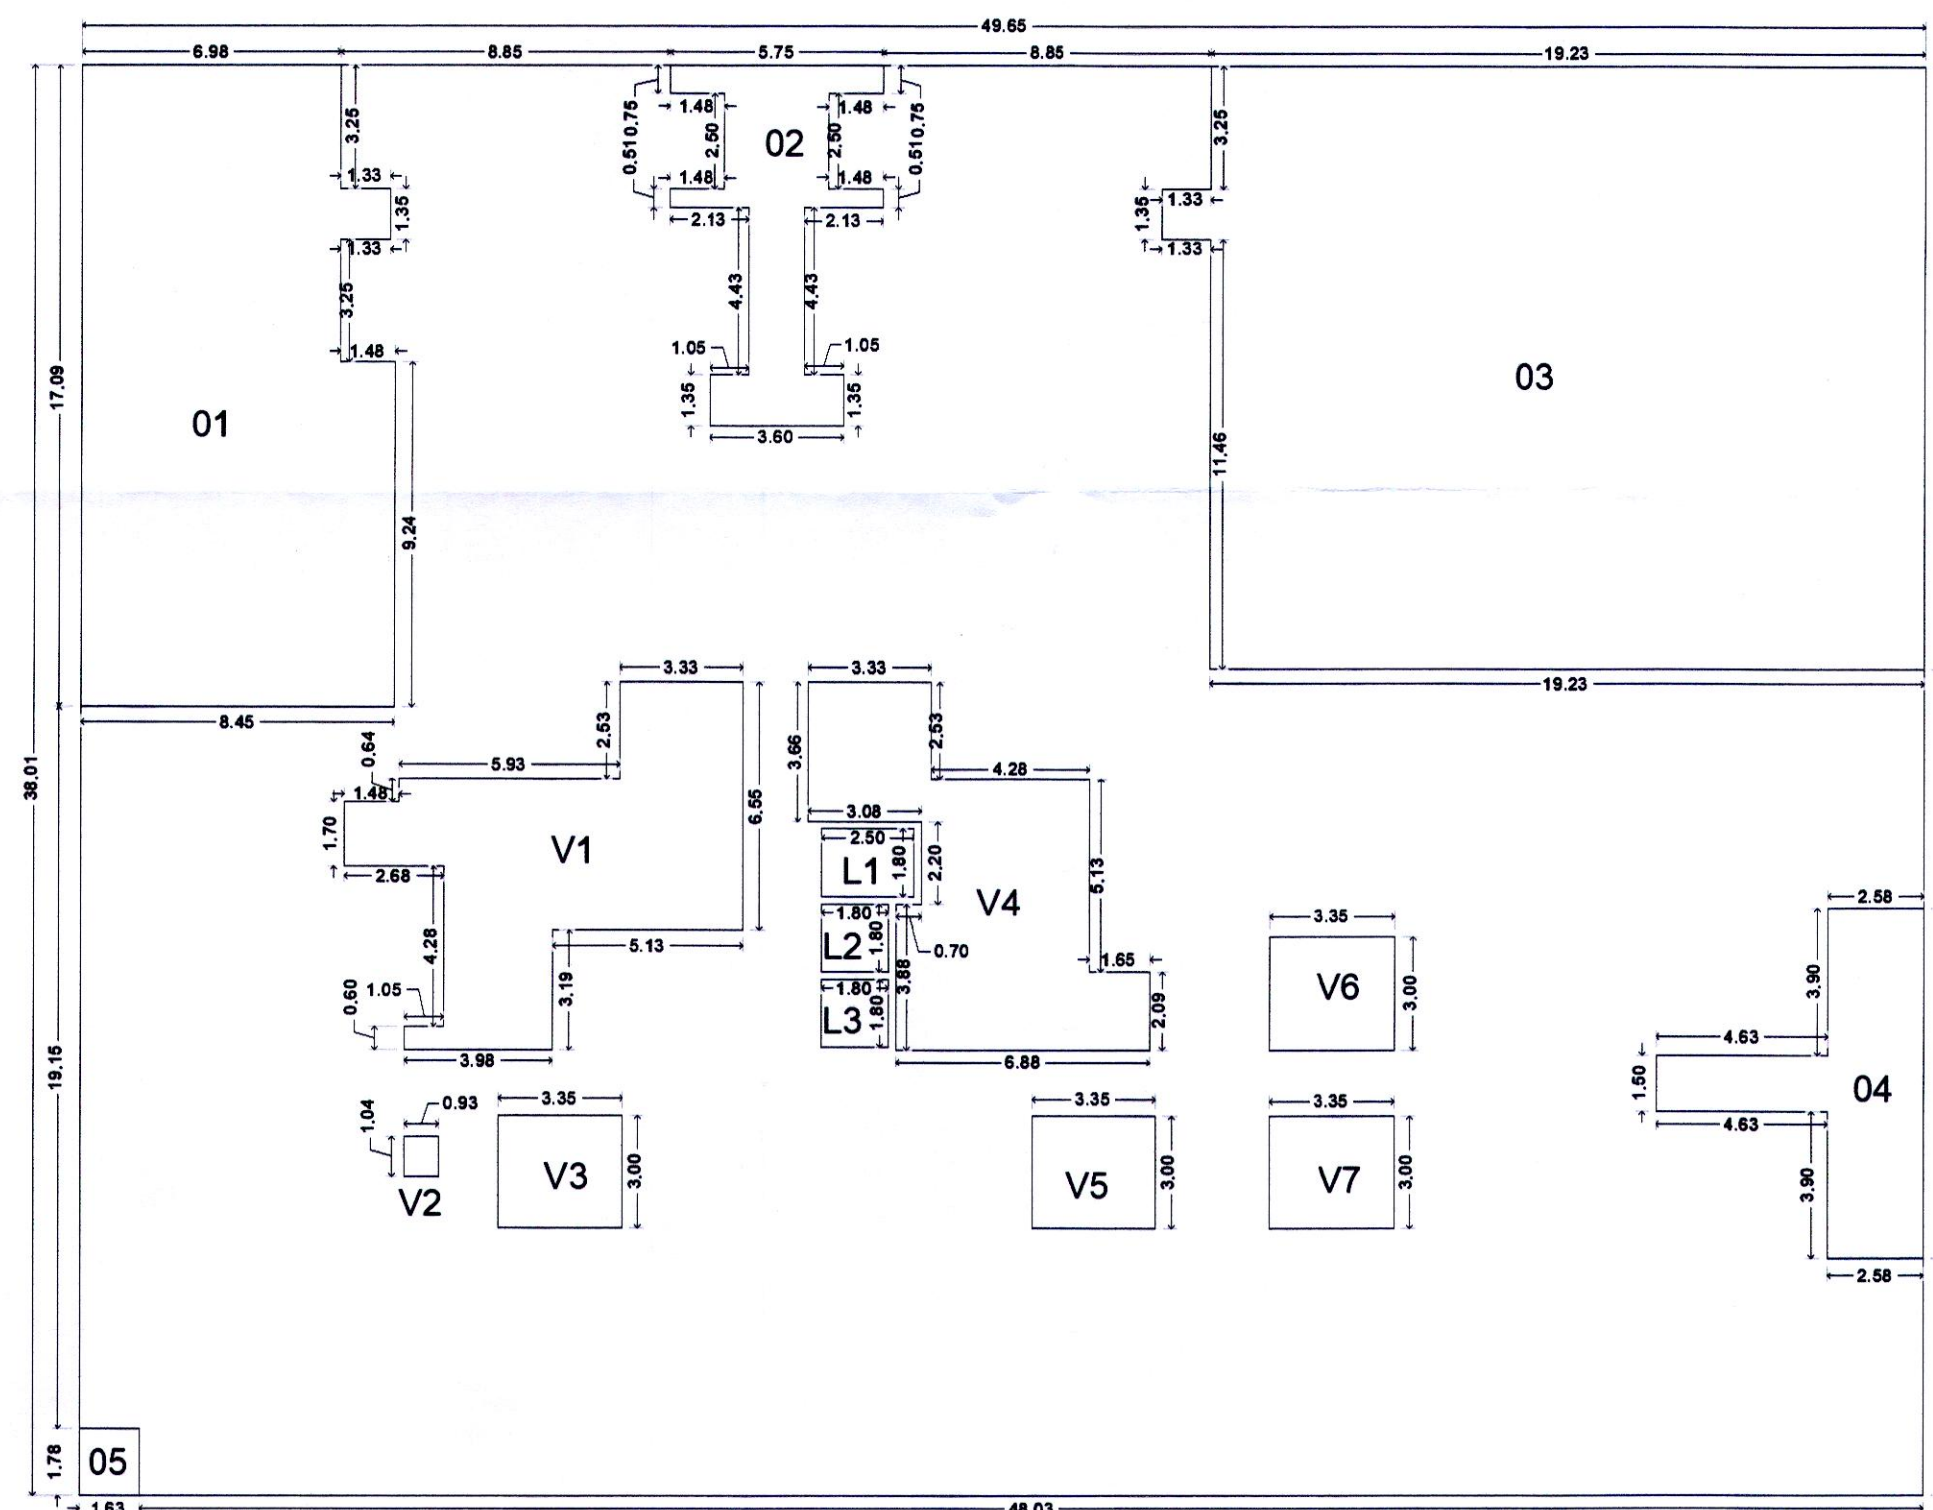

1ST FLOOR KEY PLAN

SCALE- 1:200

FSI CALCULATION

	1887.20
01	134.58
02	25.76
03	310.54
04	30.89
05	2.88
V1	56.05
V2	0.97
V3	10.05
V4	50.66
V5	10.05
V6	10.05
V7	10.05
L1	4.50
L2	3.24
L3	3.24
TOTAL	1223.69

OWNER'S DECLARATION

OWNER'S NAME :-
M/S. GRAND REALITY THROUGH
MR. SHRIKANT HANUMANT PAVAR

OWNER SIGN :-

PROJECT :-

SURVEY NO. :- 139(P)

DESCRIPTION :- REGULAR TRACK, VILLAGE -TATHAWADE, PUNE

INWARD NO. :-

B PATIL & BUGADE
ASSOCIATES

SHEET NO. :- 03/12

DATE :-

DRAWN BY :- RUTUJA AWATE

12 SEP 2024

KEY NO. :-

ARCHITECT SIGN :-

MR. AMOL BUGADE

Plot No. P-194, D-3 Blue Rubber Nagar, Near to
St. Andrew School, H.D.C. Chinchwad, Pune-411 018amolbugade@gmail.com
982 350 4890 | 982 870 2748

SCALE :- 1:100