


TOTAL SCOOTER =522 NOS.
TOTAL CARS=66 NOS.



BASEMENT FLOOR PLAN- (COMM. + A+B+C WING)

STAMP OF APPROVAL 02/17

Stamp of approval from the Municipal Corporation, Pune, dated 19/07/2022. The stamp includes the name of the Engineer, the name of the firm (P.M.C., Pune-18), and the name of the project (Village - Mamurji).

OWNERS NAME: Mr. Vinay Sagar Jogekar & Mrs. Varsha Hemant Bhat Through (P.H.) Vighanashree Realty Through Partner Mr. Sandip M. Raut
Vijendra Road, Dhanu Road & Ganga Road

PROJECT: SURVEY NO.: 27A/1A, 2/5 HSSA NO.:
PLOT NO.: DESCRIPTION: VILLAGE - MAMURJI CTS NO.:
ARCHITECT: LP ASSOCIATES ARCHITECTS SIGN: MR. SATYAJIT R. INAMDAR, AR ADITYA A. PUNGAVKAR,

OWNERS SIGN: [Signature]

JOB NO.	ORG. NO.	SCALE	DRAWN BY	CHECKED BY
1100		1:100	PRATHIBHA SATYAJIT R.	

DATE: 20-04-2022
SHEET NO.: 02/17

