


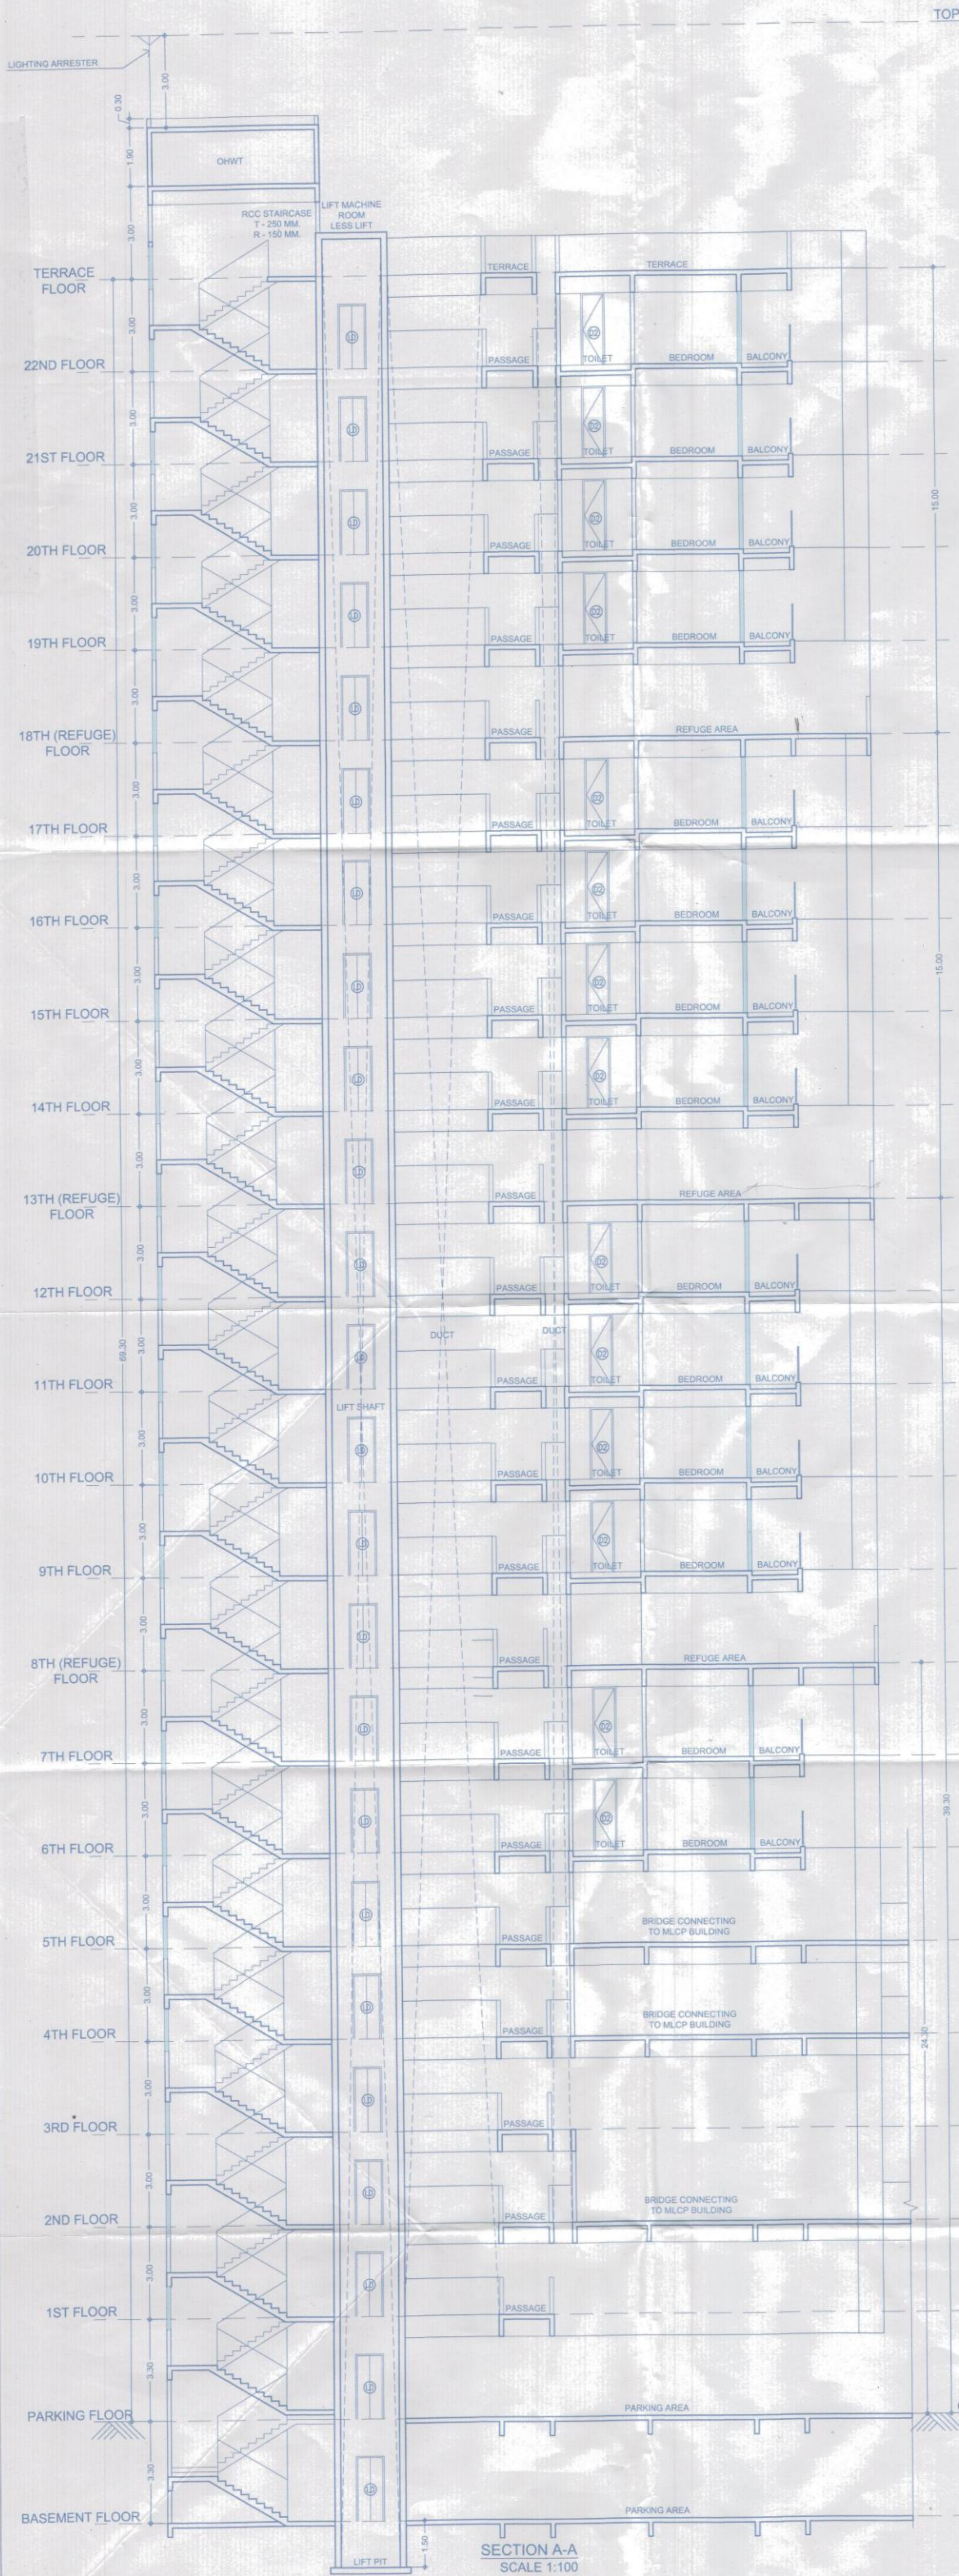


TOP AMSL = 661.70

GR AMSL = 584.50

SECTION A-A
SCALE 1:100

अ.क. १.२ - मरु भूखण्ड अंशिका कोड १८ की. सी.सी. ११११ सुपरिचित कोडर शास्त्राधीन इकायी वगैरे कोडर बांधावकला वेगार नाही.
अ.क. १.३ - मरु भूखण्डाभागा प्रमाणित भूखण्ड विभाग कोडर अधिकार वेगार कोडर विकसित वगैरेबाक नाही.
अ.क. १.४ - विकसित इकायी कोडर अधिकार वेगार कोडर विकसित वगैरेबाक नाही.
अ.क. १.५ - भूखण्डाभागा / इकायी कोडर अधिकार वेगार कोडर विकसित वगैरेबाक नाही.
अ.क. १.६ - भूखण्डाभागा कोडर अधिकार वेगार कोडर विकसित वगैरेबाक नाही.
अ.क. १.७ - भूखण्डाभागा कोडर अधिकार वेगार कोडर विकसित वगैरेबाक नाही.
अ.क. १.८ - भूखण्डाभागा कोडर अधिकार वेगार कोडर विकसित वगैरेबाक नाही.
अ.क. १.९ - भूखण्डाभागा कोडर अधिकार वेगार कोडर विकसित वगैरेबाक नाही.
अ.क. २.० - भूखण्डाभागा कोडर अधिकार वेगार कोडर विकसित वगैरेबाक नाही.

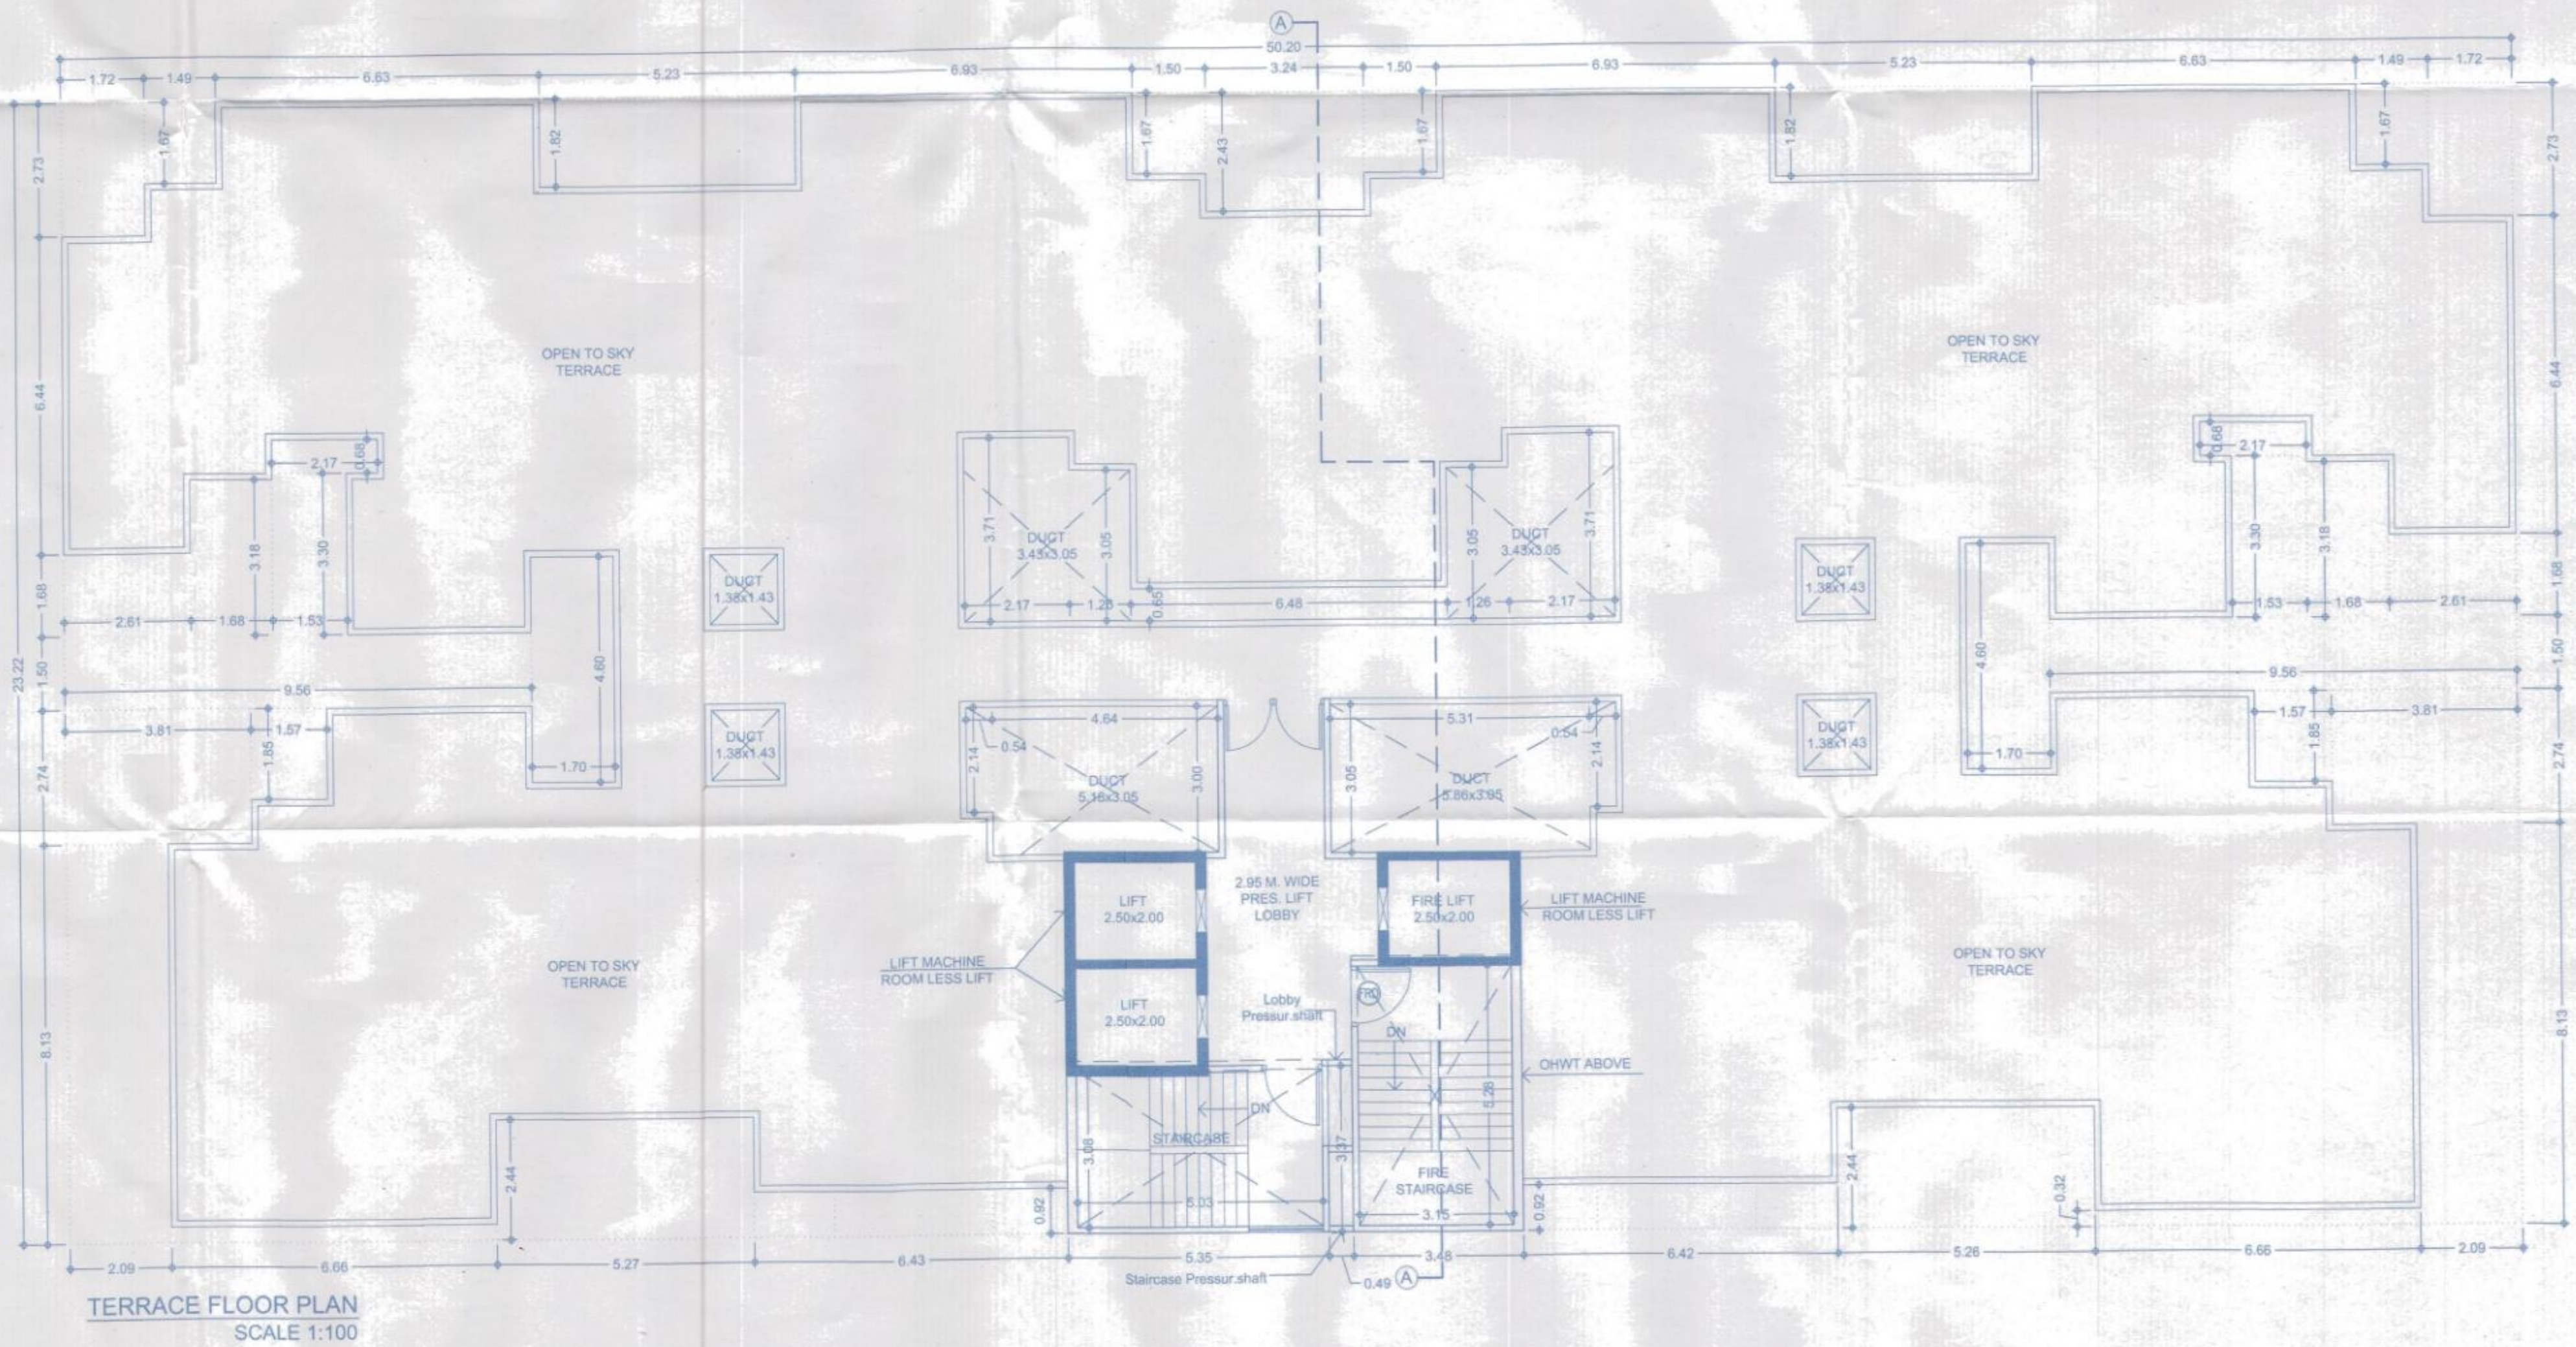

TERRACE FLOOR PLAN
SCALE 1:100

DATE & STAMP OF APPROVAL

Tower 03

Sanctioned No. B.P. Punawale 32/2024
Subject to conditions mentioned in the
Office Order No. 2024/2024
even dated 8/19/2024
Pimpri
Date: 8/14/2024

ESTD 1978

Building Permission Dept.
P.C.M.C. Pimpri, Pune-18

F JOB TITLE / SITE ADDRESS
REVISED RESIDENTIAL PROJECT AT S. NO. 31, 32(P), PLOT NO. 1, PUNAWALE, TAL - MULSHI, PUNE.

G OWNER NAME AND SIGNATURE
Moonstone Real Infra Pvt. Ltd.
Mr. Rajesh K. Goyal & Others

H ARCHITECT
Vishwas Kulkarni : CA/1984/8465
Hrishikesh Kulkarni : CA/2002/29235

Section & Terrace Floor Plan

Scale: 1:100 at 900X900 A1-Paper Size

5th Floor, Newgen Avenue, Sr No. 103(p), C.T.S. No. 2850, S.B. Road Near IOC Trade Tower, Sahakarwadi, Pune-411016

FOR P.C.M.C. SUBMISSION