

STAMP OF APPROVAL

PARKING FLOOR PLAN
TYPICAL 1ST,2ND,3RD,4TH,5TH,6TH,8TH,10TH,
11TH,13TH,14TH,15TH,16TH,18TH,19TH,20TH FLOOR PLAN


Sendered No. B-2/Approved/50/2025
Survey Order No. as mentioned in the
approved dated 30/04/2025
Date: 30/04/2025

O. C. Signed by
City Engineer

City Engineer
PCCW, Pimpri, Pune-18.




MAHKA BUDHADE ARCHITECTS
KIMAYA HOUSE
Near 18 Grand West Society,
Bhira Hospital Road,
Dhargu Chowk, Thergion, Pune-411033
Web site: www.kimayagroup.com
P. 9555555555, 9555555555
P. 9555555555, 9555555555
OF VALUE/PURCHASE

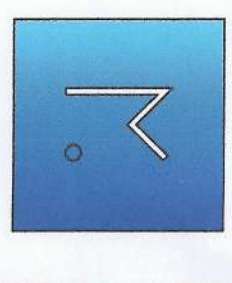

Contract (S) Name and Signature :-

P. 9555555555

Date: 30.04.2025
Scale: 1:100
North: As shown
Registration No. of
Architect: 1802
Licensed Engineer /
Supervisor: Lic. No. CA0302518

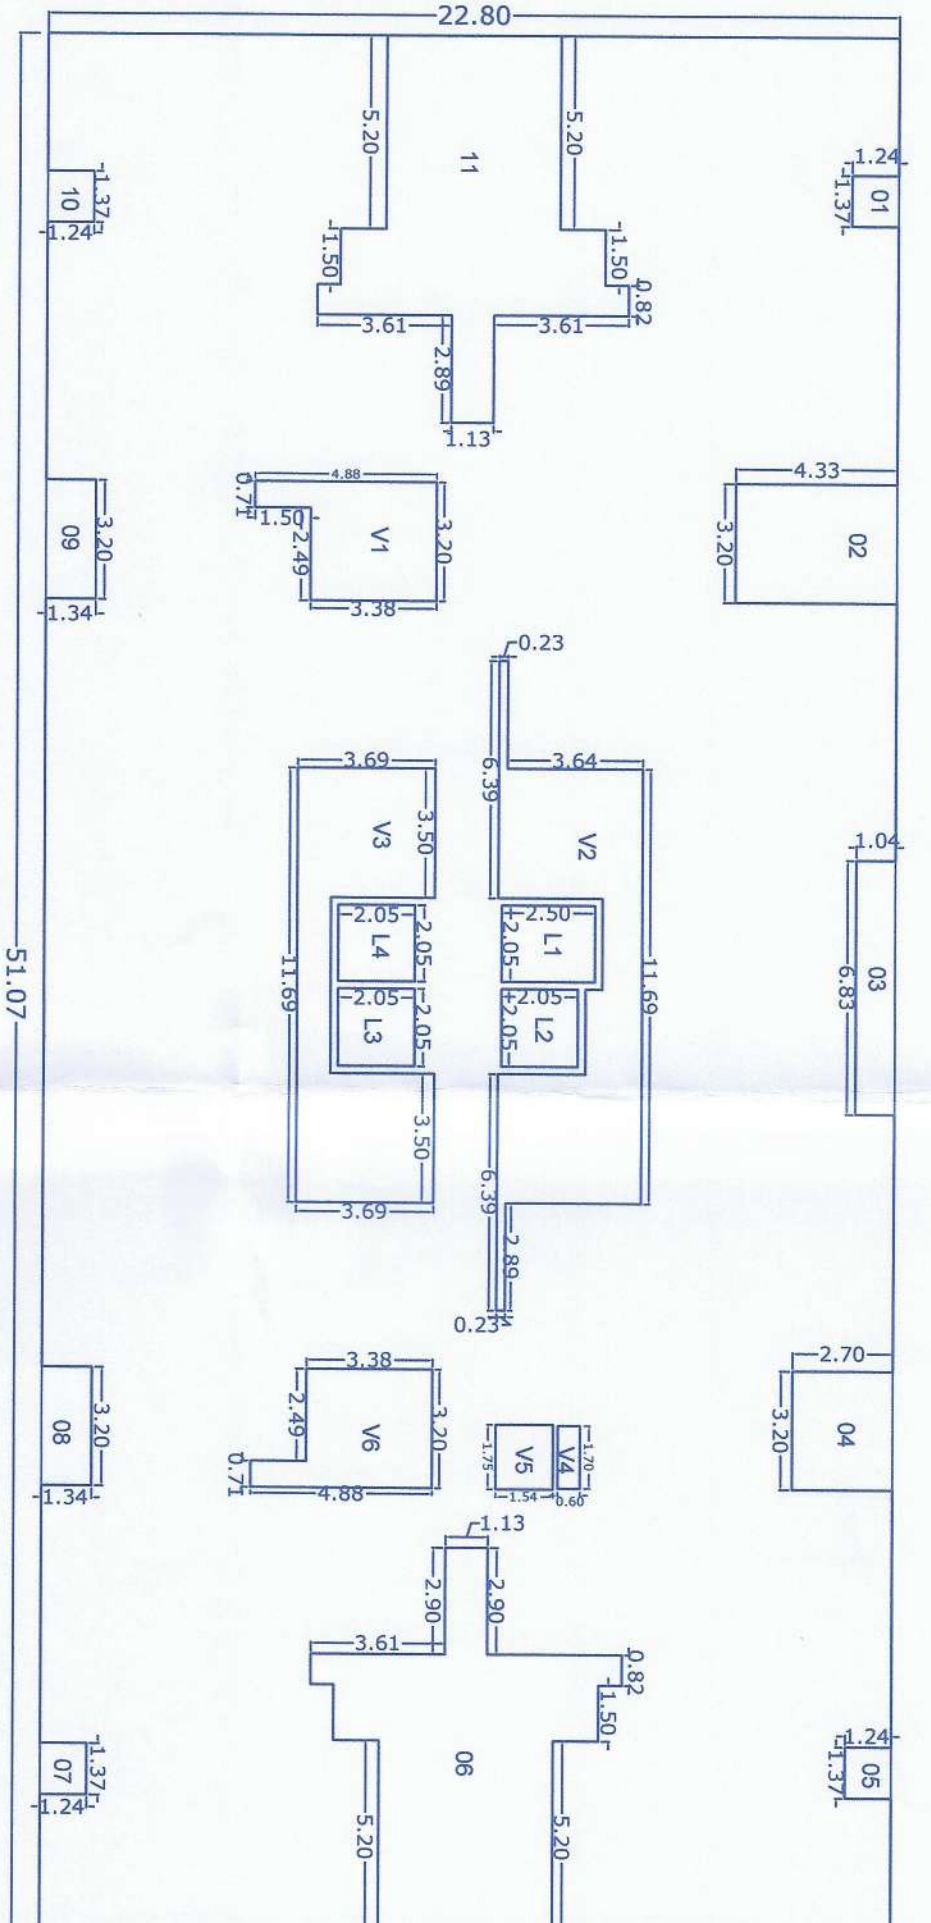

WING H (SCALE: 1:200)


TYPICAL 1ST,2ND,3RD,4TH,5TH,6TH,8TH,9TH,10TH,11TH,
13TH,14TH,15TH,16TH,18TH,19TH & 20TH FLOOR KEY PLAN

Polygon	Area	11	44.89
01	168.38	1.1	5.12
02	13.85	1.2	4.20
03	7.10	1.4	4.20
04	8.64	1.1	11.87
05	1.89	1.2	34.37
06	44.99	1.3	30.00
07	1.69	1.4	1.02
08	4.28	1.5	2.89
09	1.69	1.6	11.87
10	1.69	1.7	919.96

WING K
TYPICAL 1ST,2ND,3RD,4TH,5TH,6TH,8TH,
9TH,10TH,11TH,13TH,14TH,15TH,16TH,
18TH,19TH & 20TH FLOOR AREA
= 919.96 X 17 = 15639.32 SQ.M.

Wing	Type	Flat No.	Area	Area	Total
WING K	3BHK	101	90.67	10.08	100.75
WING K	2BHK	102	68.46	6.60	75.06
WING K	2BHK	103	68.46	6.60	75.06
WING K	3BHK	104	90.67	10.08	100.75
WING K	3BHK	105	90.67	10.08	100.75
WING K	3BHK	106	86.41	9.66	96.07
WING K	3BHK	107	86.41	9.66	96.07
WING K	3BHK	108	90.67	10.08	100.75
WING K	3BHK	109	90.67	10.08	100.75
13TH, 14TH, 15TH, 16TH, 18TH, 19TH, 20TH FLOOR PLAN

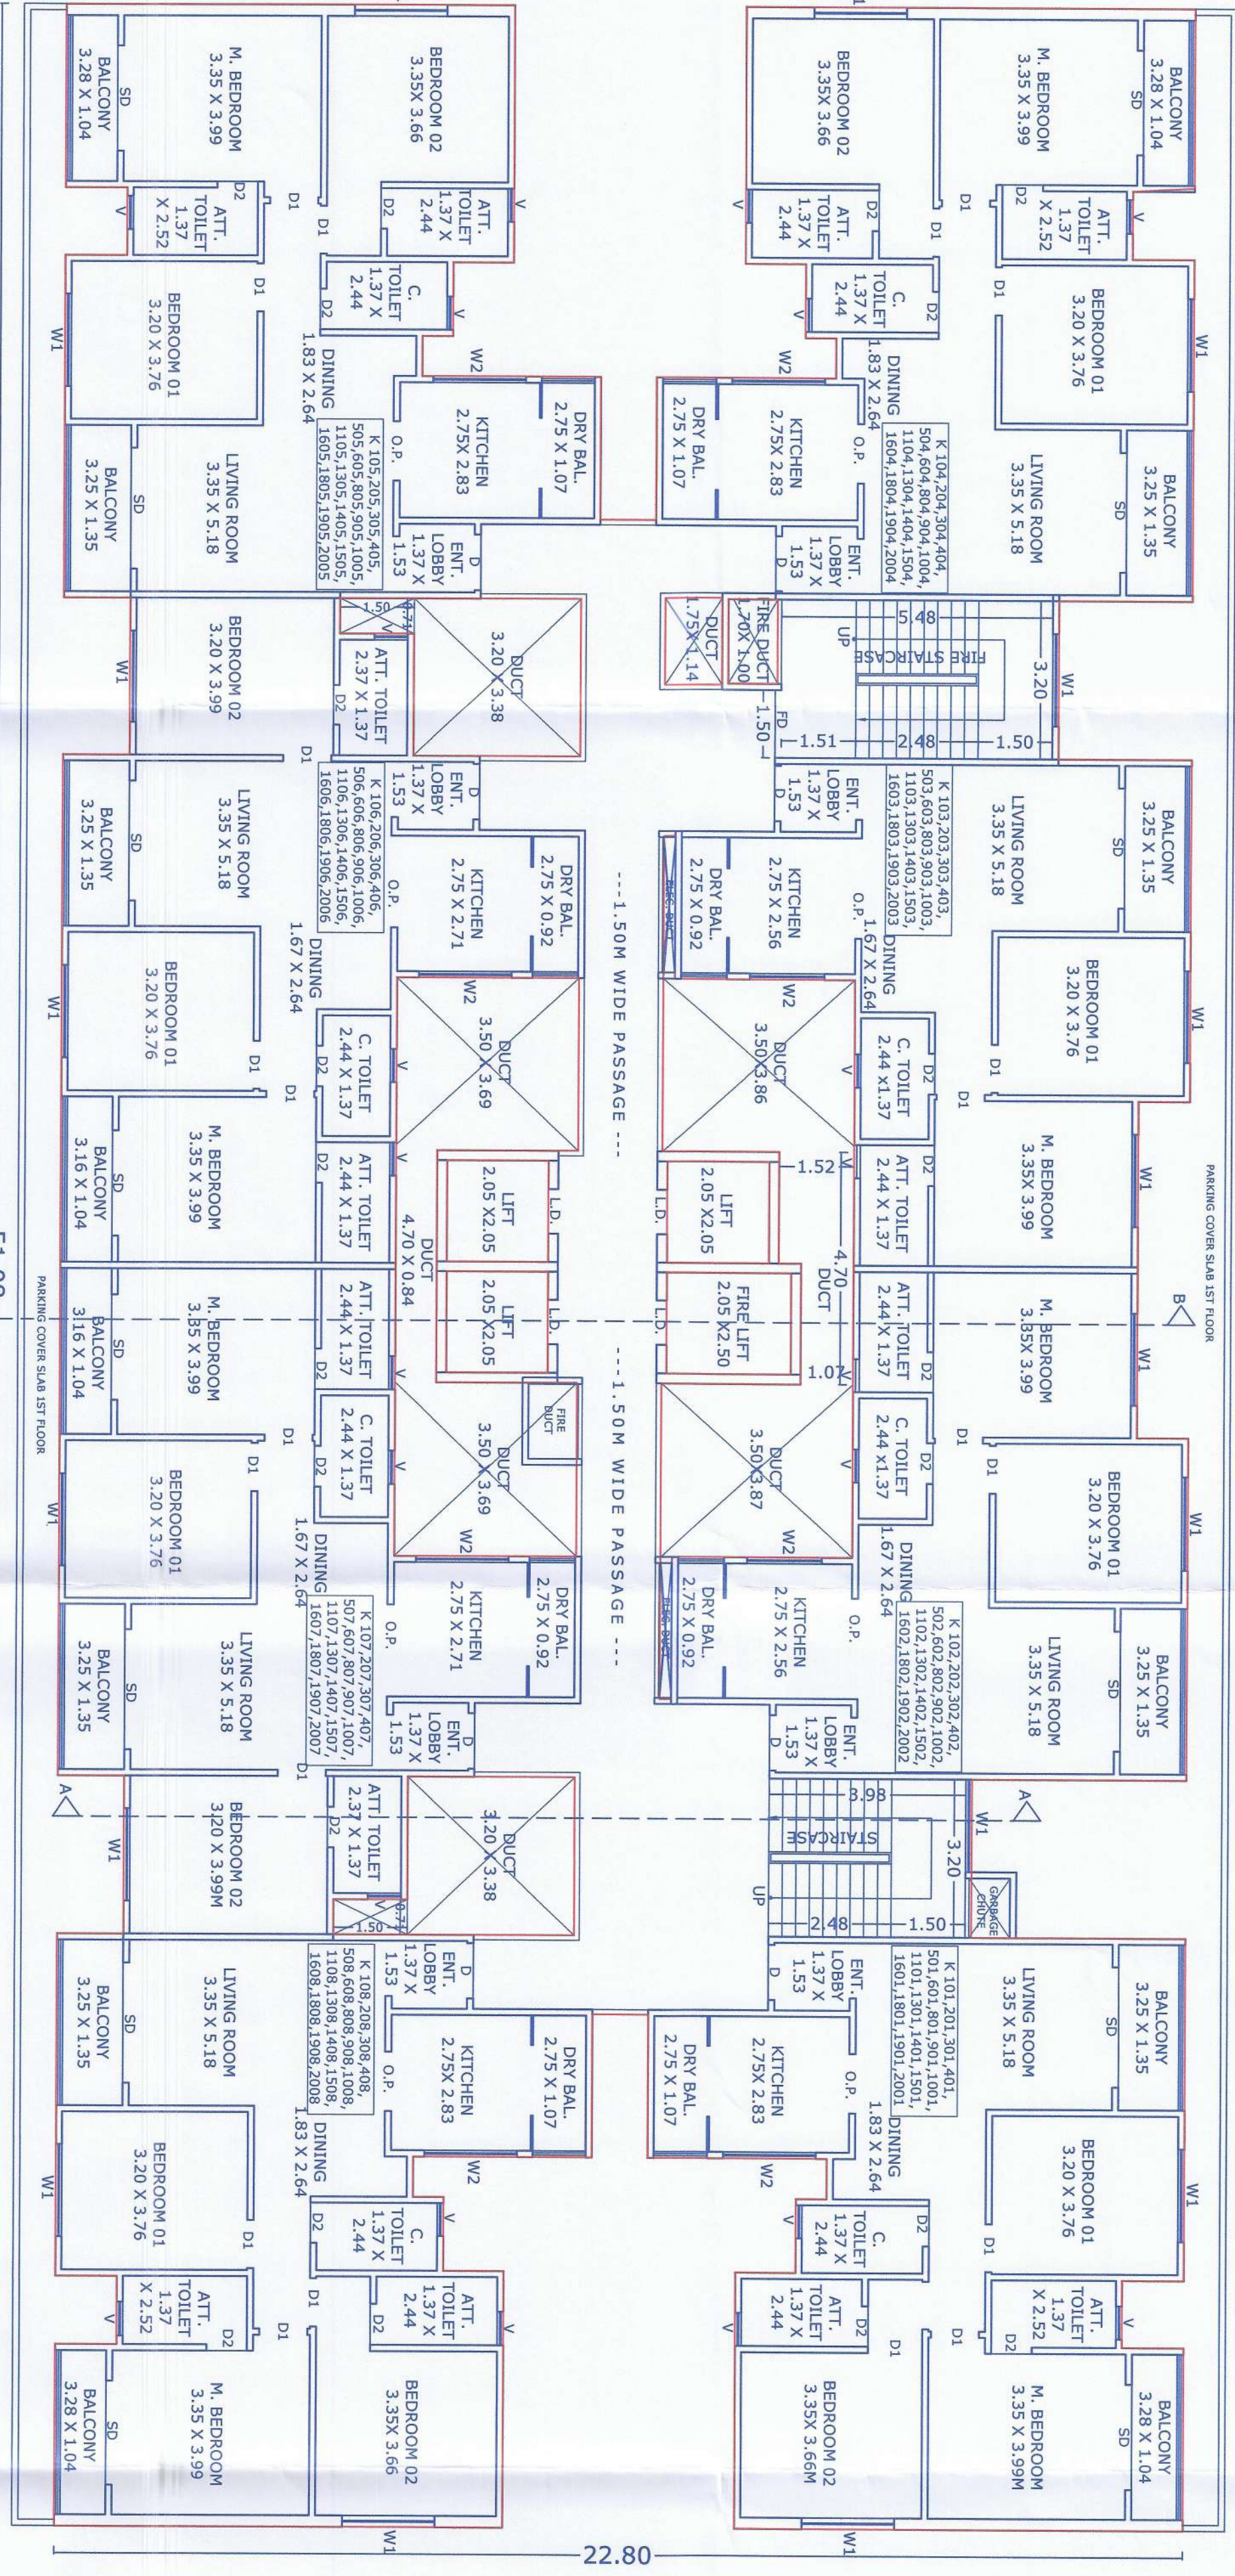

22.80

51.08

WING K
PARKING FLOOR PLAN

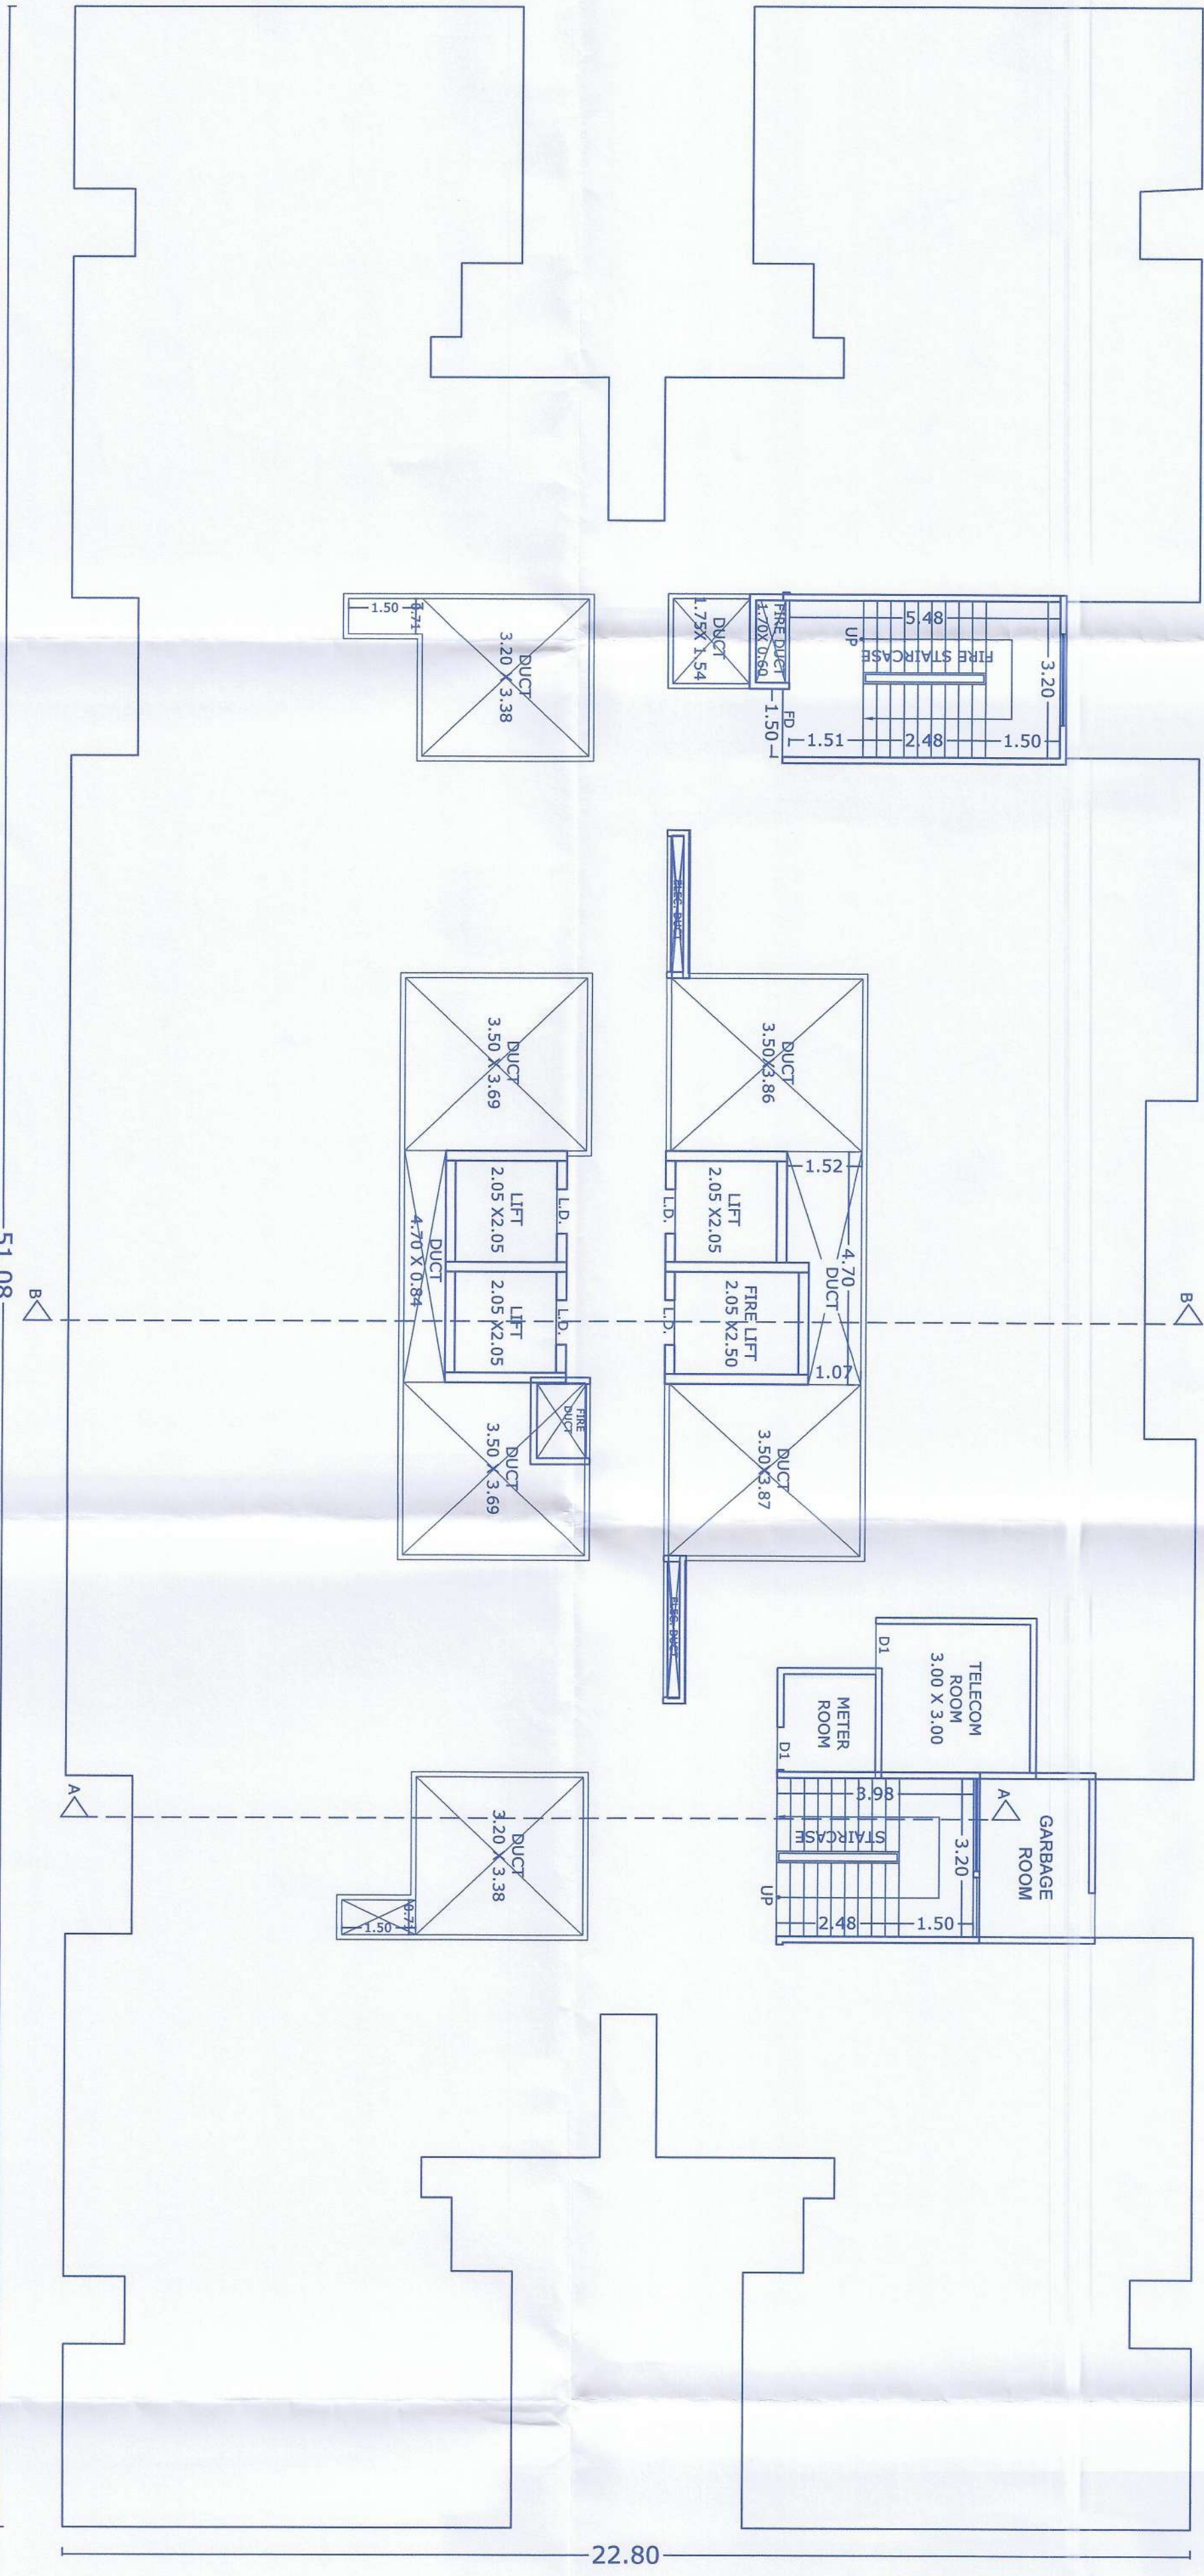

22.80

51.08