

2/15

STAMP OF APPROVAL

Sanctioned No. B.P/Borhadewad/32/2024

Subject to conditions mentioned in the

Office Order No.


Approved on 26/11/2024

Permit

Date 26/11/2024

O. C. Signed by
City Engineer

Building Permission Dept.
P.O. Box - Parbh, Parbh-18.

 

H. OWNER'S / DEVELOPER NAME AND SIGNATURE :-

IN/2 ARCHA CONSTRUCTION AND
RESEARCH PRIVATE LIMITED
DIRECTOR MUHAMMAD HANIF SHAH

I. PROJECT :- RESIDENTIAL COMMERCIAL

VALUERS - KANAKA SHANKAR & CO. PVT. LTD.

GAT NO - 115, 116, 117,1000).- ARCHITECT'S SIGN

ARCHITECT'S SIGN
- SCALE

1:100

DATE

30.09.2023

SHEET NO.

215

BASEMENT -01
(SCALE-1:200)

3/15

STAMP OF APPROVAL

Sanctioned No. B/P/180/hadenadi/32/2024
Subject to conditions mentioned in the
Office Order No.
even dated 26/11/2024
Date: 26/11/2024

ESTD
117002

Project Engineer Dmt.
PC&C, Pimpri, Pune-18.

O. C. Signed by
City Engineer

The diagram is a detailed architectural plan of a basement level, likely for a parking structure. It features several large rectangular areas designated for parking, with individual parking spaces outlined and numbered. Driveways and ramps are shown connecting different levels, with labels such as "RAMPS UP", "RAMPS DOWN", and "6M WIDE RAMP COMING DOWN FROM BASEMENT 01 LVL". Structural elements like columns and walls are indicated by dashed lines. Dimensions are provided throughout the plan, including overall lengths and widths of various sections. A red-outlined rectangular area is highlighted in the lower-left portion of the drawing, with a text box indicating it is for joint development. The drawing is oriented with a north arrow pointing towards the top right.

BASEMENT -02
(SCALE-1:200)

H. OWNER'S/DEVELOPER NAME AND SIGNATURE :-
M/S. ARUN CONSTRUCTION AND DEVELOPERS PVT. LTD. THROUGH DIRECTOR MR. ARUN KUMAR SHANTAL SHAI

Owner's Sign.

APPROVED

APPROVED

I. PROJECT :- RESIDENTIAL COMMERCIAL
VILLAGE :- KORNADENKOT TAL. HAVELLOCKI-PANE
GAT NO :- 115, 116, 117,222

Sanctioned No. B.P./Borhadevadi/32/2024
Subject to conditions mentioned in the
Office Order No.
aven dated 26/11/2024
Pimpri
Date 26/11/2024



O. C. Signed by
City Engineer

For City Engineer
Public Relation Dept.
PCL&C, Pimpri, Pune-18.

A2 WING

GROUND FLOOR KEY PLAN (SOCIETY OFFICE)	
BUILT UP AREA CALCULATION	
GROUND FLOOR PLAN (RESI.)	
ABCD	4.69 3.08 1 14.45

A2 WING

GROUND FLOOR KEY PLAN (STAIRCASE & DRIVER'S ROOM)	
BUILT UP AREA CALCULATION	
GROUND FLOOR PLAN (RESI.)	
ABCD	7.95 8.18 1 65.03

A2 WING

GROUND FLOOR KEY PLAN (STAIRCASE & DRIVER'S ROOM)	
BUILT UP AREA CALCULATION	
GROUND FLOOR PLAN (RESI.)	
ABCD	7.95 8.18 1 65.03

A2 WING

GROUND FLOOR KEY PLAN (CONTROL ROOM)	
BUILT UP AREA CALCULATION	
GROUND FLOOR PLAN (RESI.)	
ABCD	4.31 2.64 1 11.38

A2 WING

GROUND FLOOR KEY PLAN (STAIRCASE)	
BUILT UP AREA CALCULATION	
GROUND FLOOR PLAN (RESI.)	
ABCD	3.40 5.50 1 18.70

A2 WING

GROUND FLOOR KEY PLAN (FIRE STAIRCASE)	
BUILT UP AREA CALCULATION	
GROUND FLOOR PLAN (RESI.)	
ABCD	3.40 5.50 1 18.70

A1 WING

GROUND FLOOR KEY PLAN (STAIRCASE)	
BUILT UP AREA CALCULATION	
GROUND FLOOR PLAN (RESI.)	
ABCD	4.03 6.13 1 24.70

A1 WING


GROUND FLOOR KEY PLAN (STAIRCASE)	
BUILT UP AREA CALCULATION	
GROUND FLOOR PLAN (RESI.)	
ABCD	4.03 6.13 1 24.70

A1 WING

GROUND FLOOR KEY PLAN (FIRE STAIRCASE)	
BUILT UP AREA CALCULATION	
GROUND FLOOR PLAN (RESI.)	
ABCD	7.13 3.45 1 24.60

A1 WING

GROUND FLOOR KEY PLAN (FIRE STAIRCASE)	
BUILT UP AREA CALCULATION	
GROUND FLOOR PLAN (RESI.)	
ABCD	3.40 5.50 1 18.70

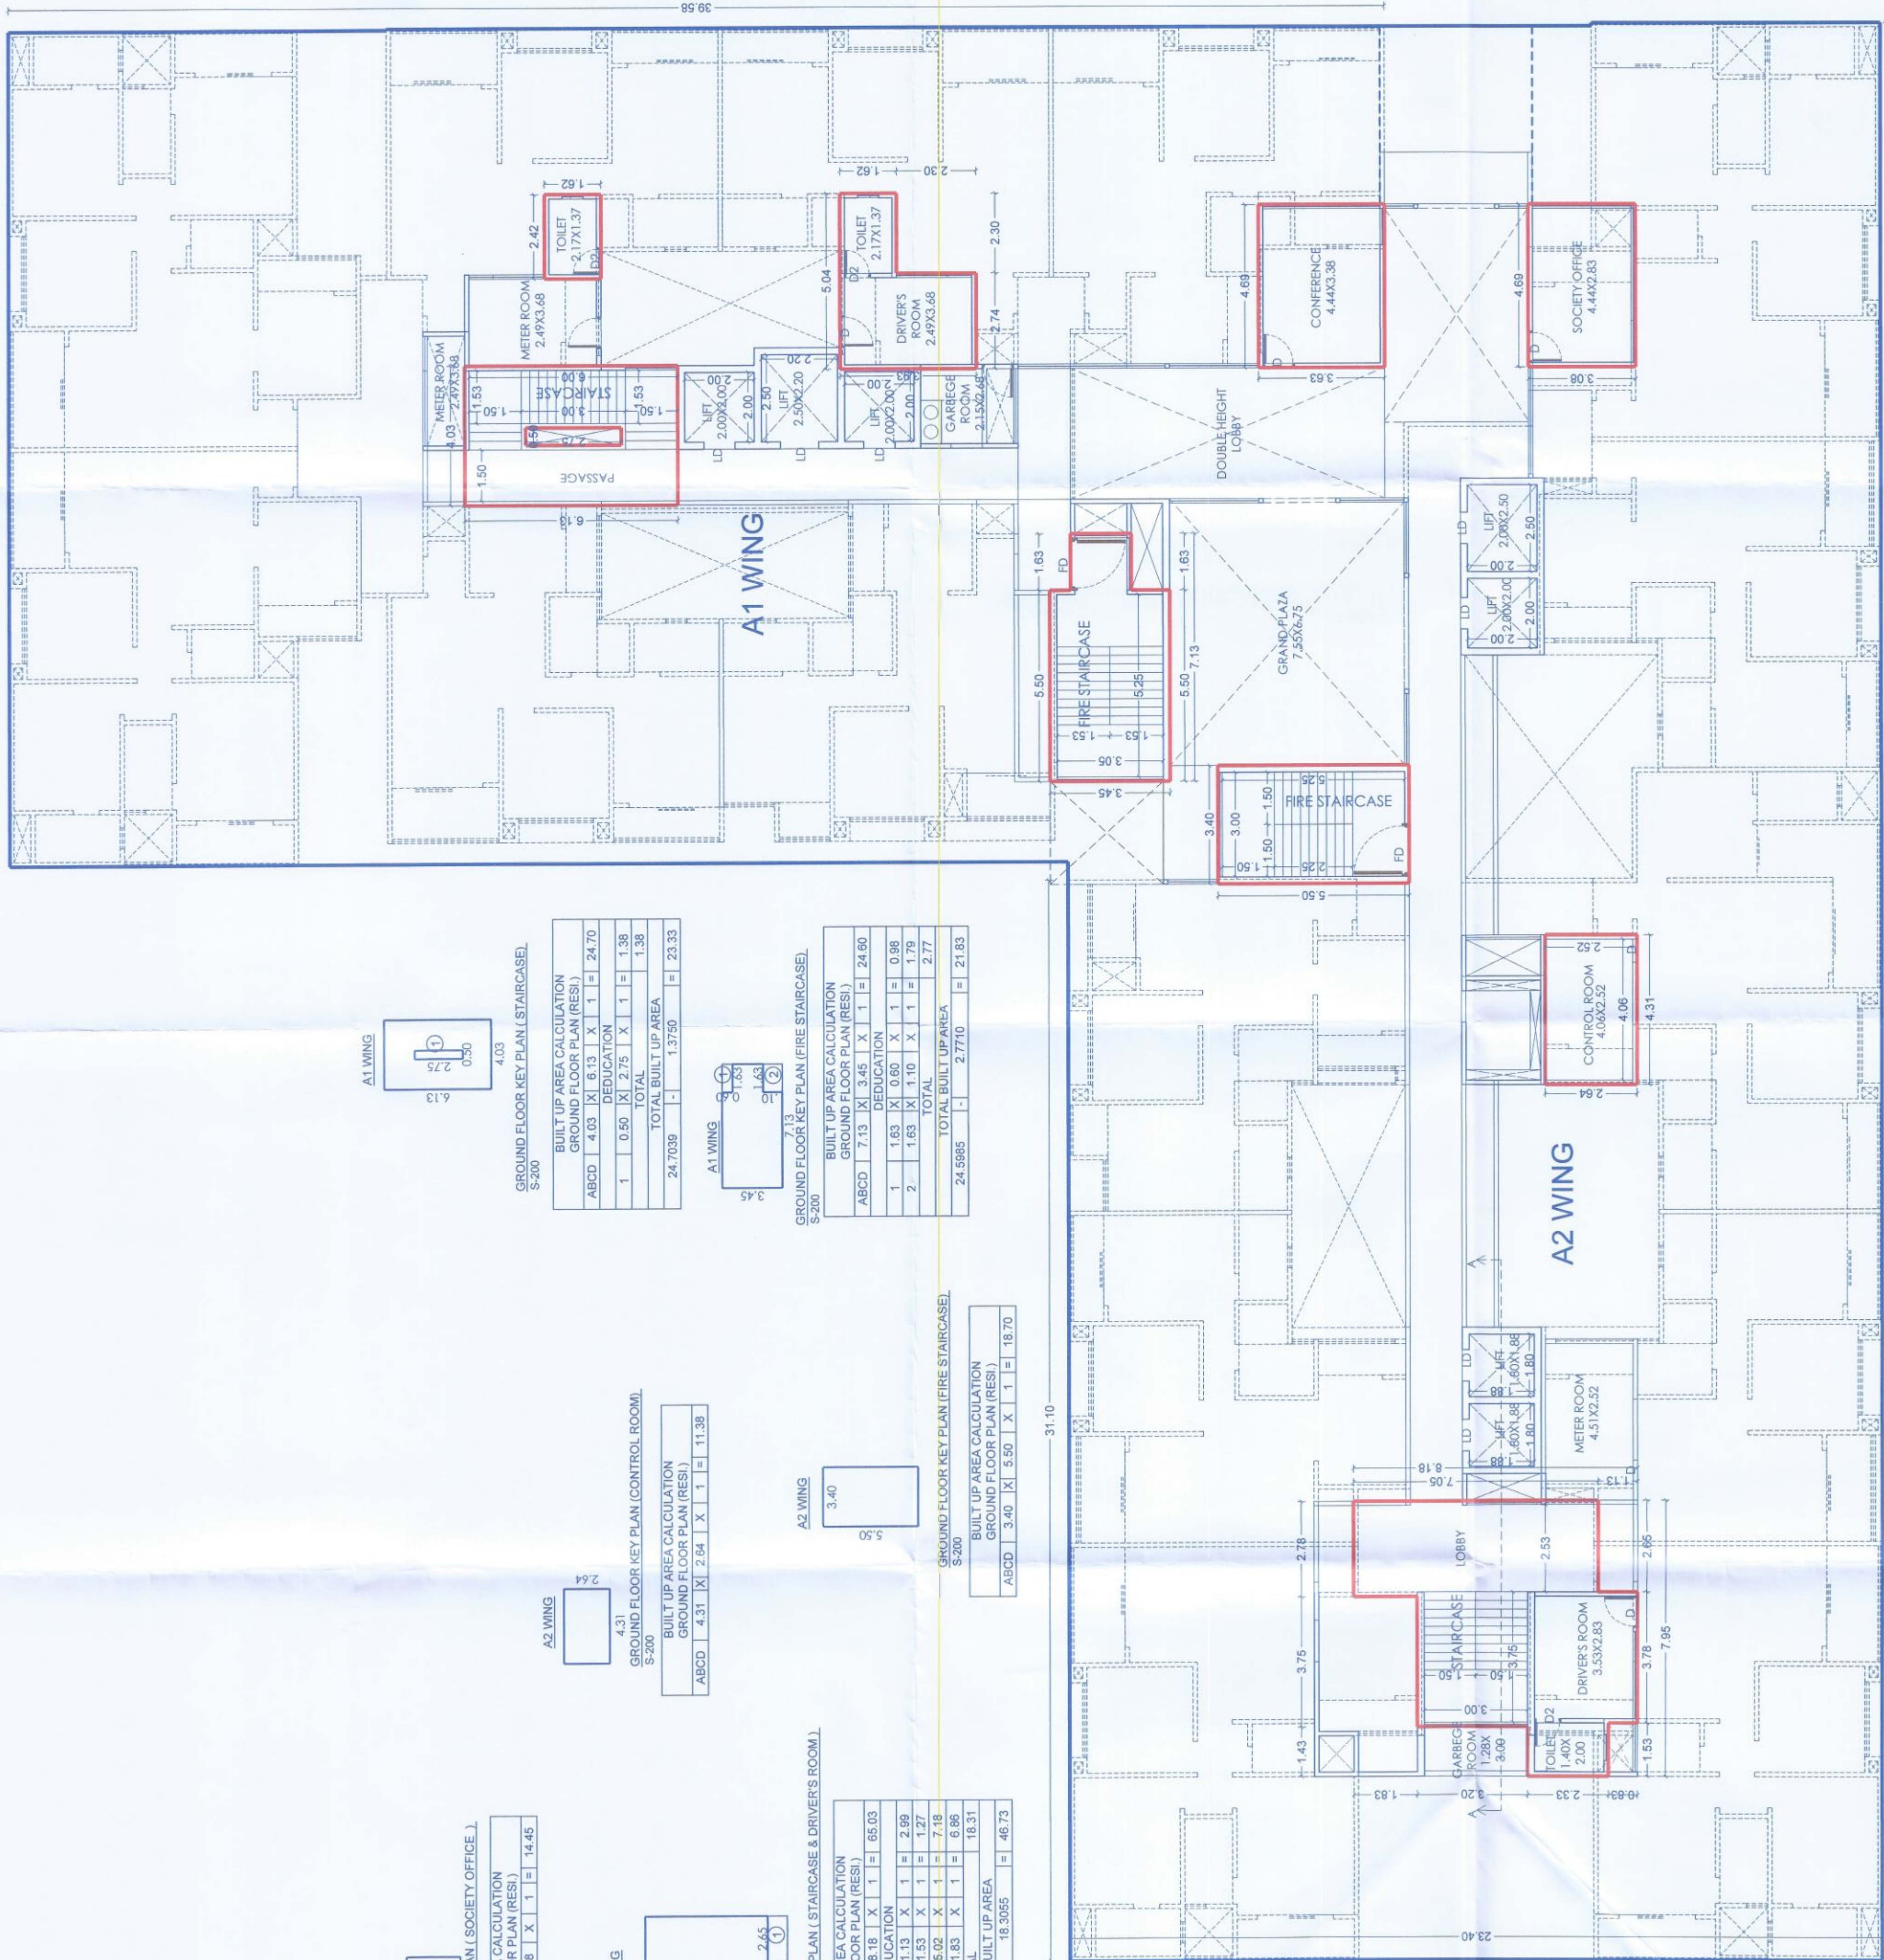

GROUND PARKING FLOOR PLAN

H. OWNERS /DEVELOPER NAME AND SIGNATURE :-
M/S AROHA CONSTRUCTION AND DEVELOPERS PVT.LTD THROUGH DIRECTOR MR.KRANKUMAR SHANTILAL SHAH

I. PROJECT :- RESIDENTIAL/COMMERCIAL
VILLAGE :- BORHADEWADI TAL :- HAVELDIST:-PUNE
GAT NO :- 115,116,117,118,143(P),140(P)&140Z(P)
H.No :- P No :-
Dissemination :- REGULAR TRACK

ARCON ASSOCIATES
ARCHITECTS & PLANNERS & INTERIOR DESIGNERS
SAFAVA BUNGLOW, BEDEE KHANDESH NARAYANA MARODAL
KAMOR GHAR CHOWK, SECTOR 24, MIDC-PRAKASHAN
PUNE-411005 (CONTACT NO. :- 9822723431)

AR SHEKHAR NAHAR
CHECKED BY
DRAWN BY
DATE
KEY NO.