

COMMERCIAL BUILDING

Sanctioned No. B.P./Thamhade/101/2023
Subject to conditions mentioned in the
Office Order No.
given dated 18/12/2023
Pimpri
Date: 18/12/2023



O.C. Signed by
City Engineer

FORM OF STATEMENT - 2 [Sr. No. 9 (a)]

FLOOR NAME	BUILT UP AREA	LIFT	SHOPS
GROUND FLOOR	1602.27	21.66	24
3RD FLOOR	210.38		
TERRACE FLOOR			
TOTAL	1812.65	21.66	24

OCCUPANCY LOAD CALCULATION	
GROUND FLOOR	
BUILT UP AREA	= 1602.27 SQ.M
NO. OF PERSON	= 1602.27 / 1.354 SQ. M. SAY = 654 PERSON
WATER STORAGE CAPACITY	
FOR COMMERCIAL	
AMOUNT OF WATER REQUIRED PER PERSON	= 45 ltr/day
NO. OF PERSON	= 654
Q.H. WATER TANK REQUIRED CAPACITY (35X45)	= 24,030.00 ltr/day
SAFETY	= 24,030.00 ltr/day
FIRE FIGHTING	= 20,000.00 ltr/day
TOTAL Q.H. WATER TANK CAPACITY PROVIDE	= 44,100.00 ltr/day
U.G. WATER TANK REQUIRED CAPACITY (100.00X2.00)	
SAFETY	= 48,200.00 ltr/day
FIRE FIGHTING	= 48,200.00 ltr/day
TOTAL U.G. WATER TANK CAPACITY PROVIDE	= 96,400.00 ltr/day


SANITARY REQUIREMENT	
FOR EVERY 25 MALES: 1W.C., 1WB, 1URINAL	
FOR EVERY 15 FEMALES: 1W.C., 1WB,	
TOTAL = 534 PERSONS	
TYPE	MALE (20%) FEMALE (10%)
W.C.	14 12
W.B.	14 12
U.	14

PARKING STATEMENT FOR COMMERCIAL BUILDING			
COMMERCIAL	CAR	SCOOTER	CAR
SHOPS PURPOSE	REQUIRED	PROPOSED	PROPOSED
REQUIRED BY RULE FOR EVERY 100SQ.MT. CARPET AREA	02	06	02
CARPET AREA = 1575.73 X 0.80 = 1260.58			
AREA = 1260.58/100 = 12.60, Say = 13	26	78	26
PARKING AREA STATEMENT			
CAR	AREA REQUIRED	50 M	
SCOOTER	78X 2.00 SQ.M	156.00	
TOTAL		481.00	


Bldg. No.	Floor No.	Flat No.	NO. OF SHOPS	CARPET AREA
1	2	3	4	5
COMMERCIAL	GROUND FLOOR	01	01	83.60
		02.03	02	58.97
		04	01	54.16
		05, 06	02	49.15
		07	01	50.50
		08	01	106.02
		09	01	95.85
		10, 11, 12, 13, 14, 15, 16, 17, 18, 19	10	56.16
		20, 21, 22, 23, 24	05	49.18
		TOTAL	24	

B/UP AREA CALC. FOR GROUND FLOOR.

BLOCK-A	A	150.56	X	52.19	X	1	=	7857.73
REDUCTION								
1	8.31	+	4.35	X	0.43	X	0.50	= 2.72
2	5.93			X	2.95	X	0.50	= 8.75
3	31.67			X	15.76	X	0.50	= 249.88
4	8.10			X	3.04	X	0.50	= 9.27
5	17.23	+	19.83	X	2.39	X	0.50	= 44.29
6	19.83	+	14.10	X	6.24	X	0.50	= 105.86
7	14.10	+	17.23	X	2.88	X	0.50	= 45.12
8	17.23	+	14.79	X	2.66	X	0.50	= 42.99
9	38.44	+	14.79	X	23.73	X	0.50	= 576.34
10	39.02	+	38.44	X	2.77	X	0.50	= 107.28
11	39.02	+	17.95	X	22.93	X	0.50	= 653.16
12	24.97	+	17.95	X	6.46	X	0.50	= 158.63
13	24.97	+	16.63	X	9.08	X	0.50	= 188.96
14	16.63	+	19.88	X	2.98	X	0.50	= 54.40
15	9.30			X	5.78	X	1	= 53.75
16	40.74	+	19.88	X	19.17	X	0.50	= 881.04
17	44.85			X	1.42	X	1.00	= 63.40
18	23.63			X	41.27	X	1.00	= 975.21
19	3.91	+	1.55	X	2.57	X	0.50	= 7.02
20	5.55			X	2.77	X	0.50	= 7.69
21	4.28			X	3.03	X	0.50	= 6.48
22	2.32	+	4.92	X	2.32	X	0.50	= 8.40
23	24.99	+	3.03	X	20.18	X	0.50	= 282.72
24	24.99	+	10.96	X	15.26	X	0.50	= 274.30
25	10.96	+	10.24	X	2.65	X	0.50	= 26.09
26	13.64	+	10.24	X	16.19	X	0.50	= 193.31
27	16.23	+	13.64	X	2.38	X	0.50	= 35.55
28	16.23	+	14.53	X	1.85	X	0.50	= 26.48
29	17.13	+	14.53	X	12.37	X	0.50	= 195.82
30	18.64	+	17.13	X	2.65	X	0.50	= 47.40
31	29.91	+	18.64	X	10.35	X	0.50	= 251.25
32	29.91	+	22.08	X	8.51	X	0.50	= 221.22
33	22.08	+	21.84	X	0.88	X	0.50	= 19.32
34	22.60	+	21.84	X	3.62	X	0.50	= 80.44
35	22.90	+	22.60	X	0.53	X	0.50	= 12.06
36	43.88	+	22.90	X	18.92	X	0.50	= 631.74
L1	1.90	X	1.90	X	6			= 21.66
TOTAL								6255.46
TOTAL B/UP AREA								6255.46
7857.73								1602.27

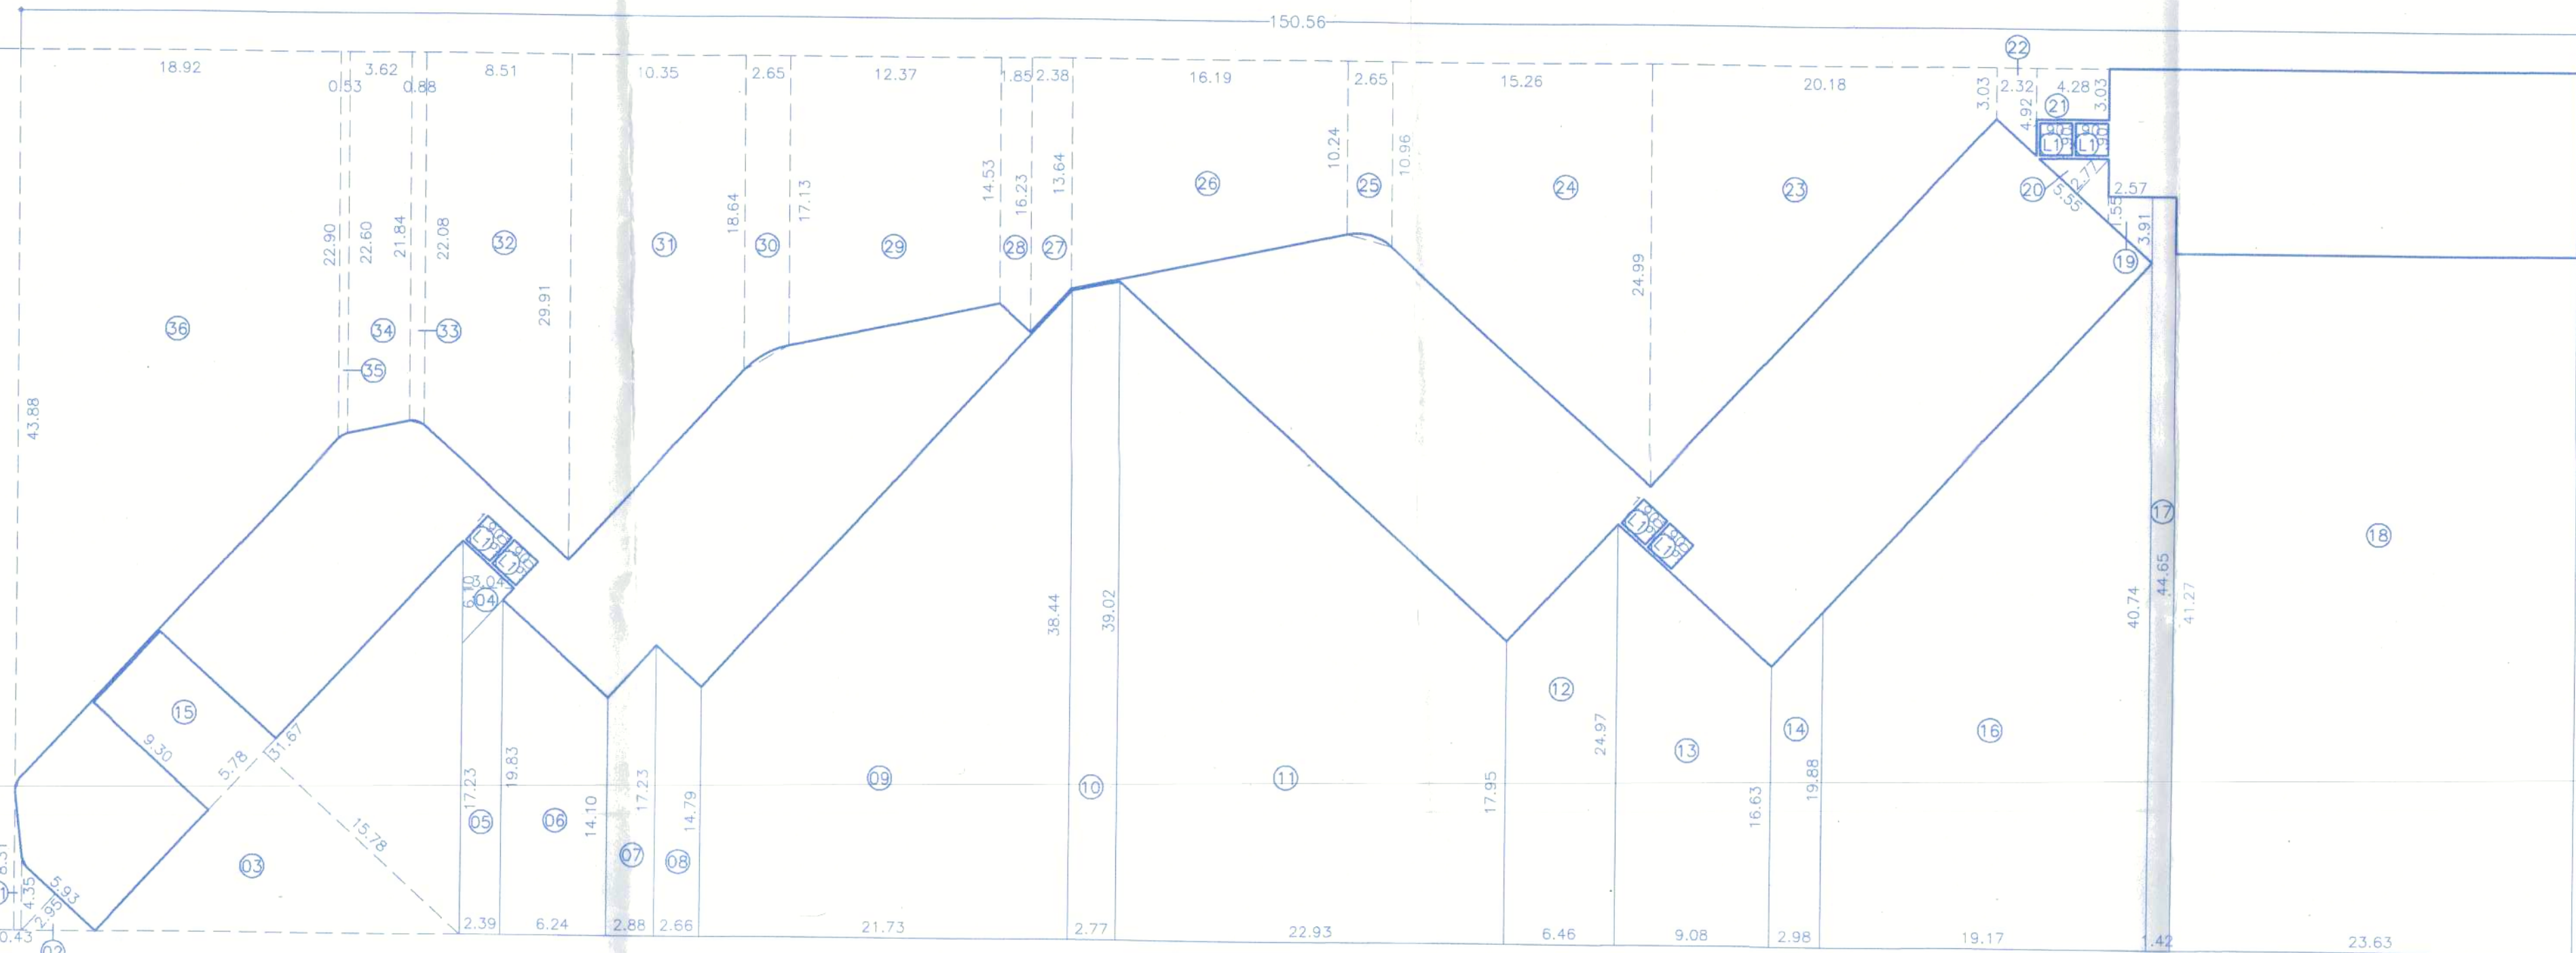


AREA KEY PLAN FOR GROUND FLOOR
SCALE: 1:200

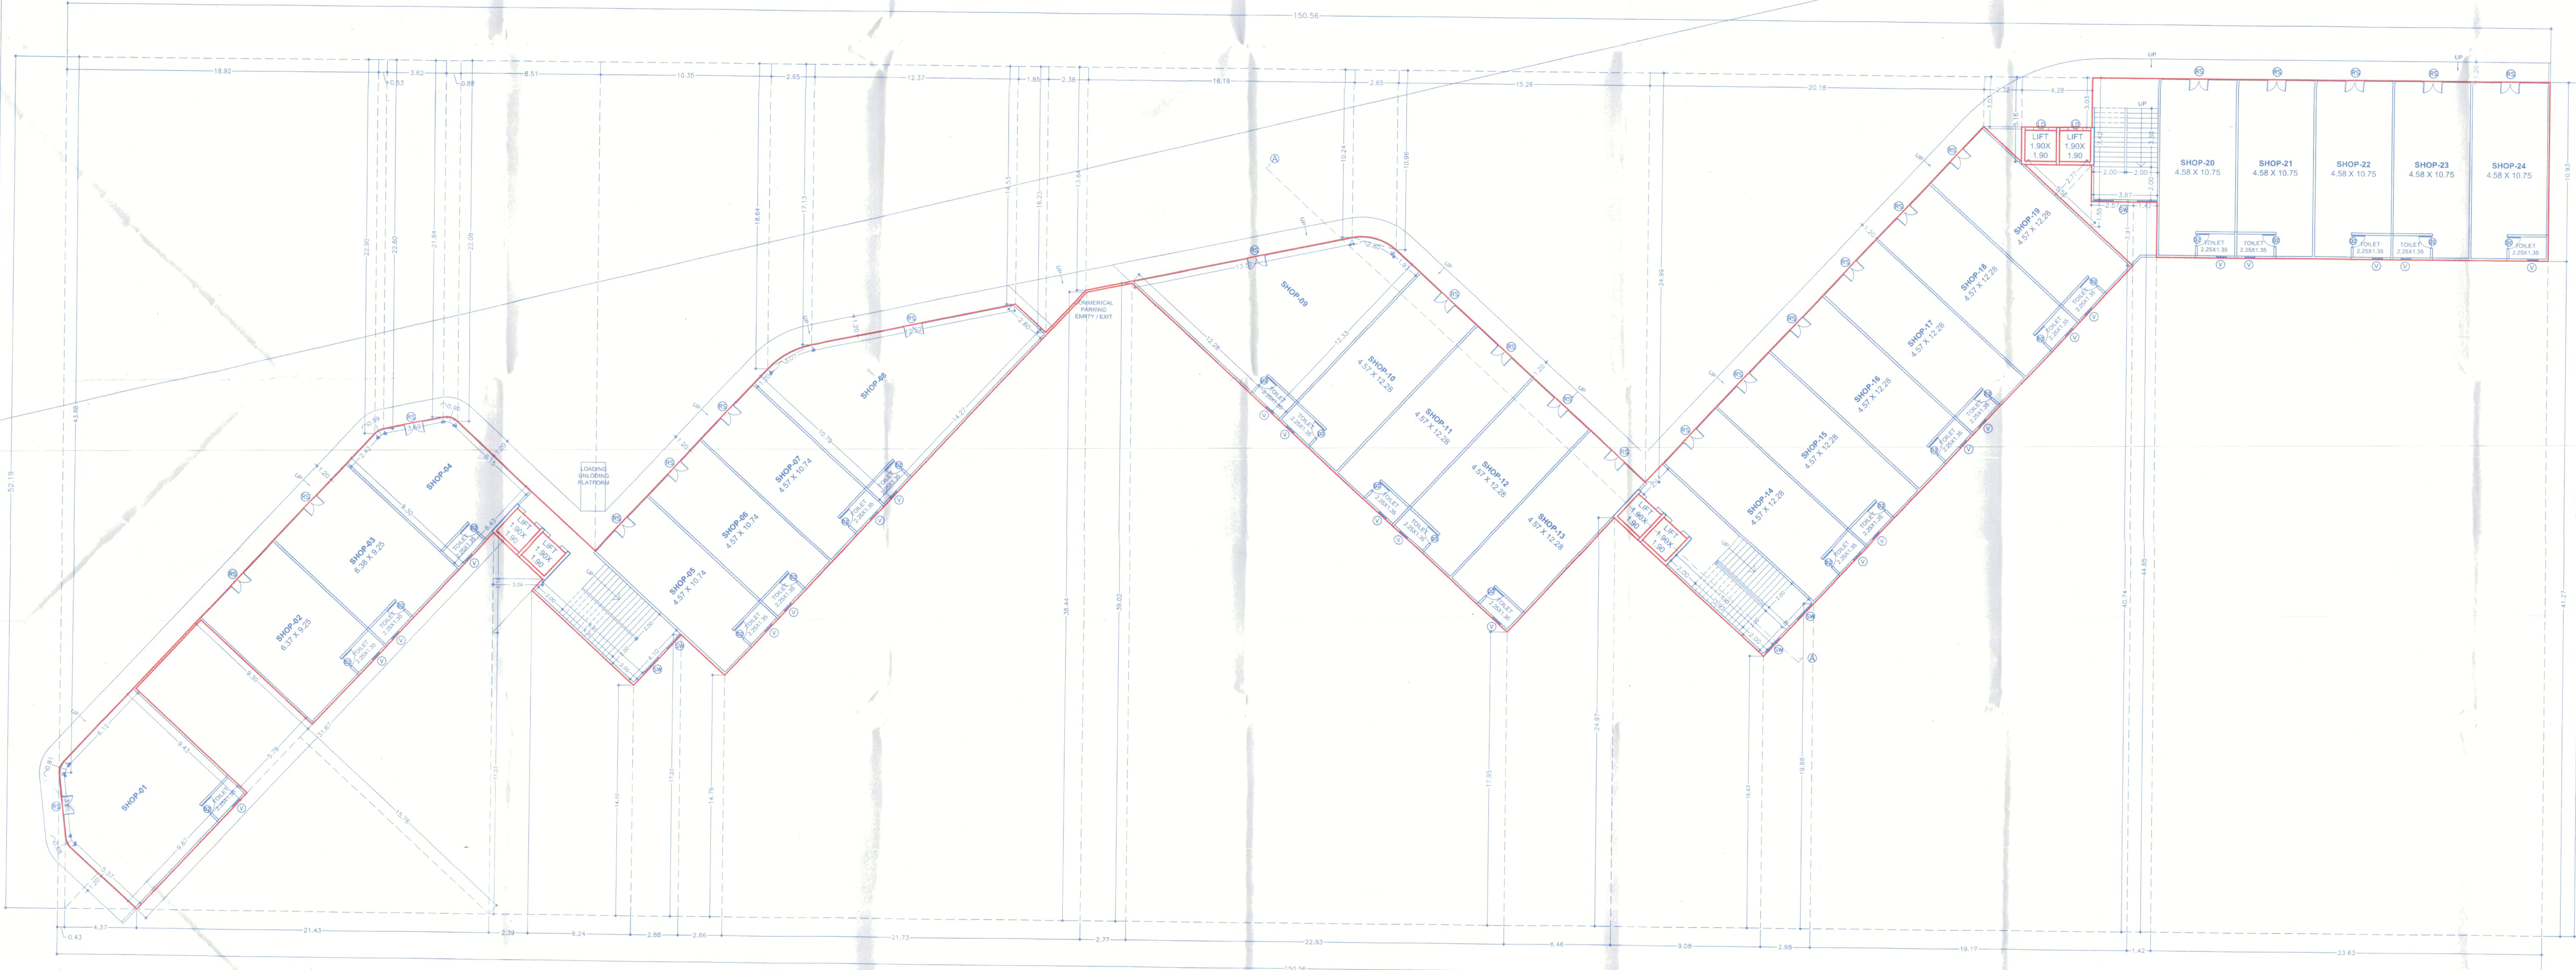

GROUND FLOOR PLAN

BUILDING LAYOUT KEY PLAN

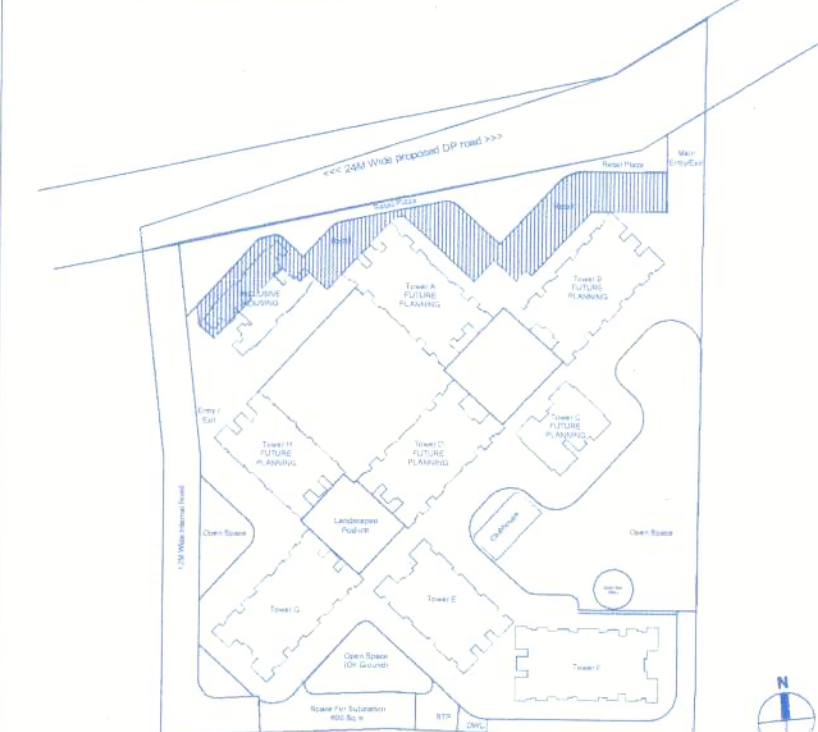

F JOB TITLE / SITE ADDRESS

PROPOSED BUILDING PERMISSION
ON S. NO. 100/1, 100/2A/100/2B/100/3/113/2A-2,
100/1, 100/2A/100/2B/100/3/113/2A-10 AND
100/1, 100/2A/100/2B/100/3/113/2A-6
VILLAGE-TATHAWADE, TAL-MULSHI, PUNE.

G OWNER NAME AND SIGNATURE

Infinity Promoters Pvt. Ltd.
Through Vinod K. Goyal

H ARCHITECT

Architect Name
Hishresh Kukarni : CA/2002/29235
Amit Shetty : CA/2010/48263



5th Floor, Nandgaon, Pune-411006.
C-18, 1st Floor, 2nd Floor, 3rd Floor, 4th Floor, 5th Floor, 6th Floor, 7th Floor, 8th Floor, 9th Floor, 10th Floor, 11th Floor, 12th Floor, 13th Floor, 14th Floor, 15th Floor, 16th Floor, 17th Floor, 18th Floor, 19th Floor, 20th Floor, 21st Floor, 22nd Floor, 23rd Floor, 24th Floor, 25th Floor, 26th Floor, 27th Floor, 28th Floor, 29th Floor, 30th Floor, 31st Floor, 32nd Floor, 33rd Floor, 34th Floor, 35th Floor, 36th Floor, 37th Floor, 38th Floor, 39th Floor, 40th Floor, 41st Floor, 42nd Floor, 43rd Floor, 44th Floor, 45th Floor, 46th Floor, 47th Floor, 48th Floor, 49th Floor, 50th Floor, 51st Floor, 52nd Floor, 53rd Floor, 54th Floor, 55th Floor, 56th Floor, 57th Floor, 58th Floor, 59th Floor, 60th Floor, 61st Floor, 62nd Floor, 63rd Floor, 64th Floor, 65th Floor, 66th Floor, 67th Floor, 68th Floor, 69th Floor, 70th Floor, 71st Floor, 72nd Floor, 73rd Floor, 74th Floor, 75th Floor, 76th Floor, 77th Floor, 78th Floor, 79th Floor, 80th Floor, 81st Floor, 82nd Floor, 83rd Floor, 84th Floor, 85th Floor, 86th Floor, 87th Floor, 88th Floor, 89th Floor, 90th Floor, 91st Floor, 92nd Floor, 93rd Floor, 94th Floor, 95th Floor, 96th Floor, 97th Floor, 98th Floor, 99th 