
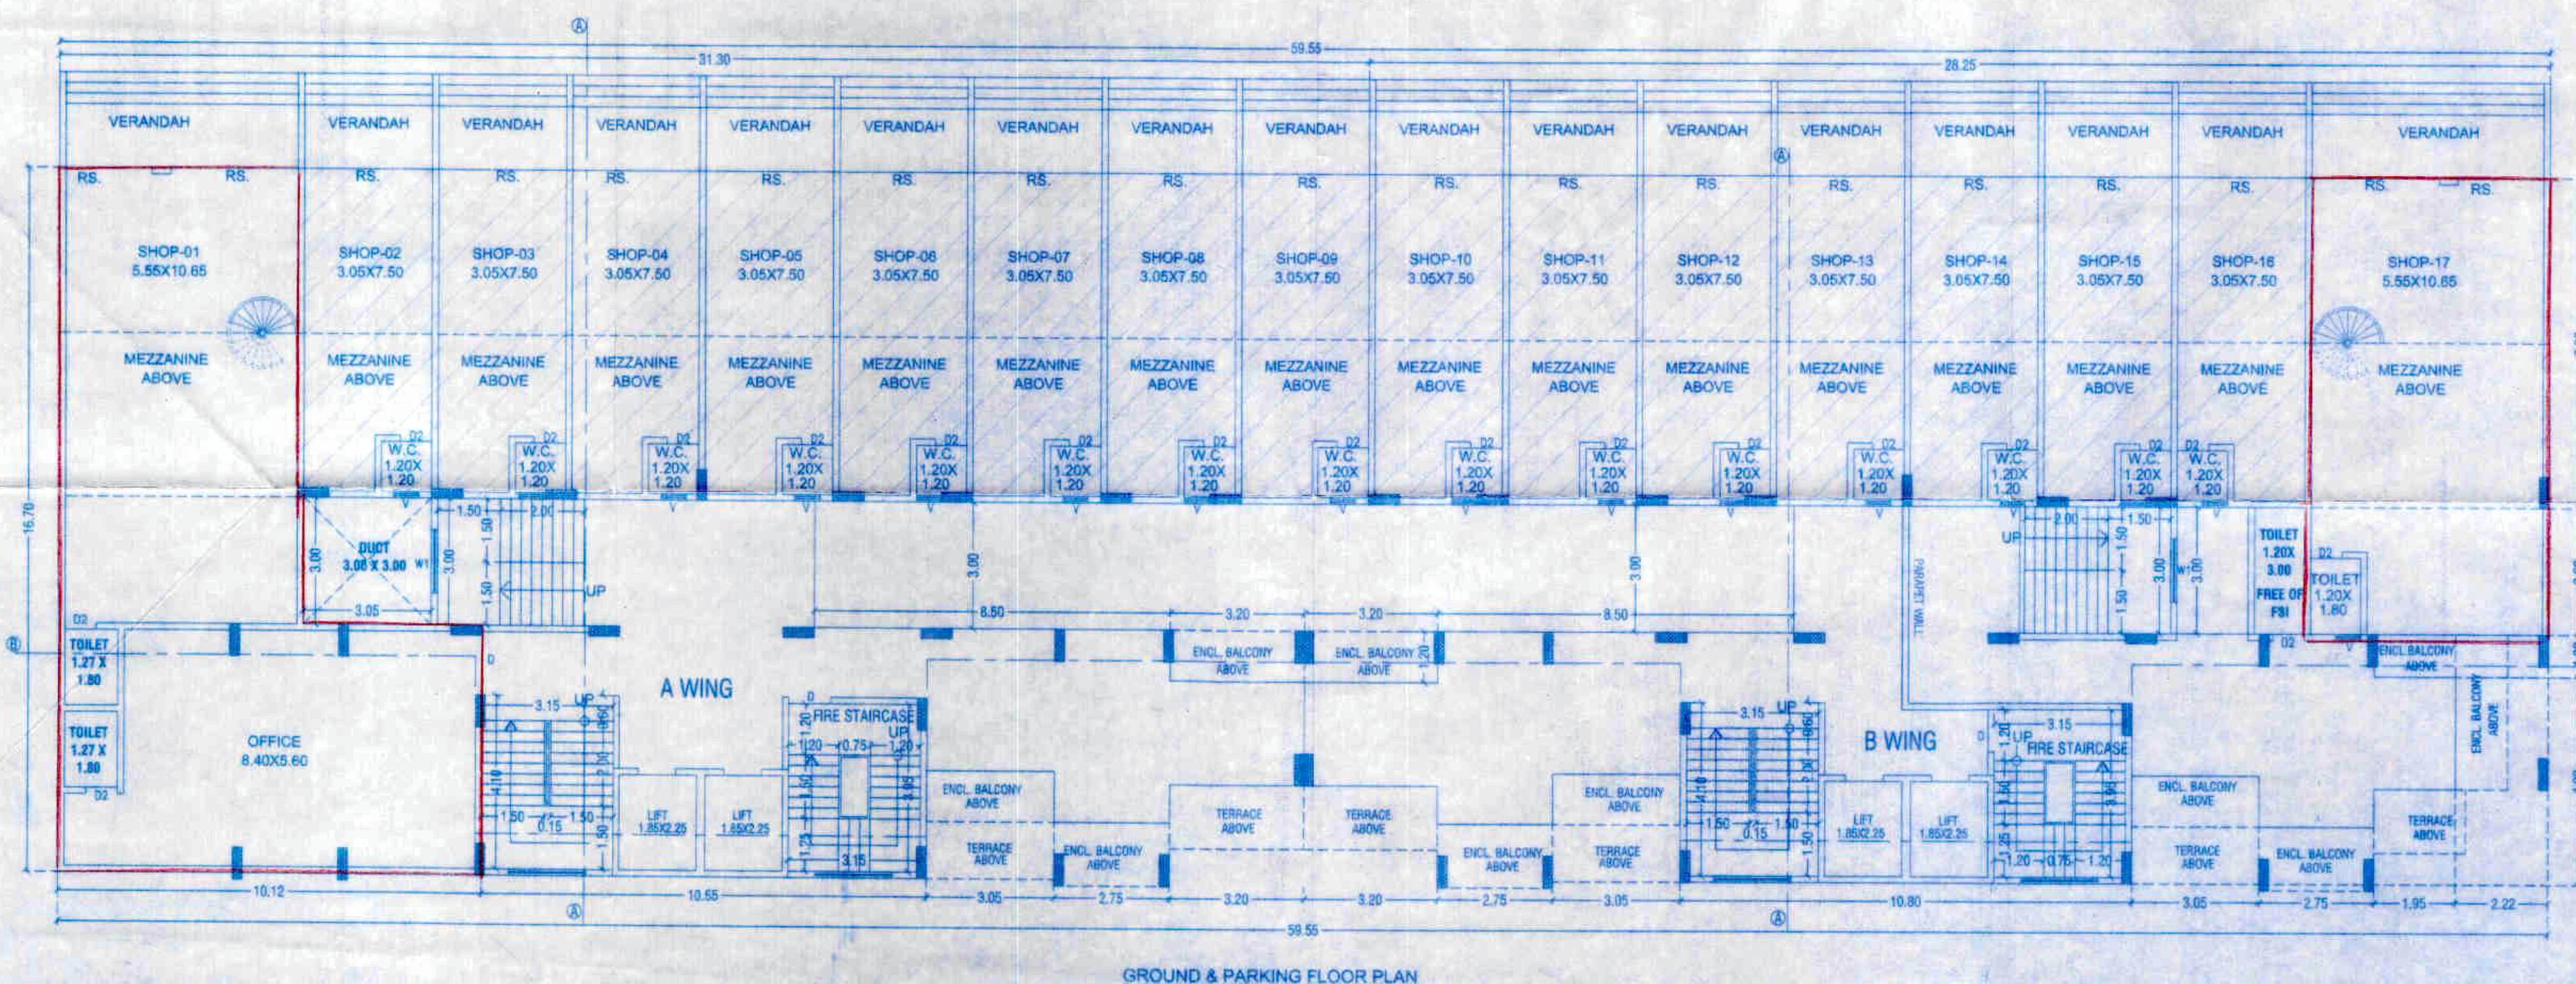
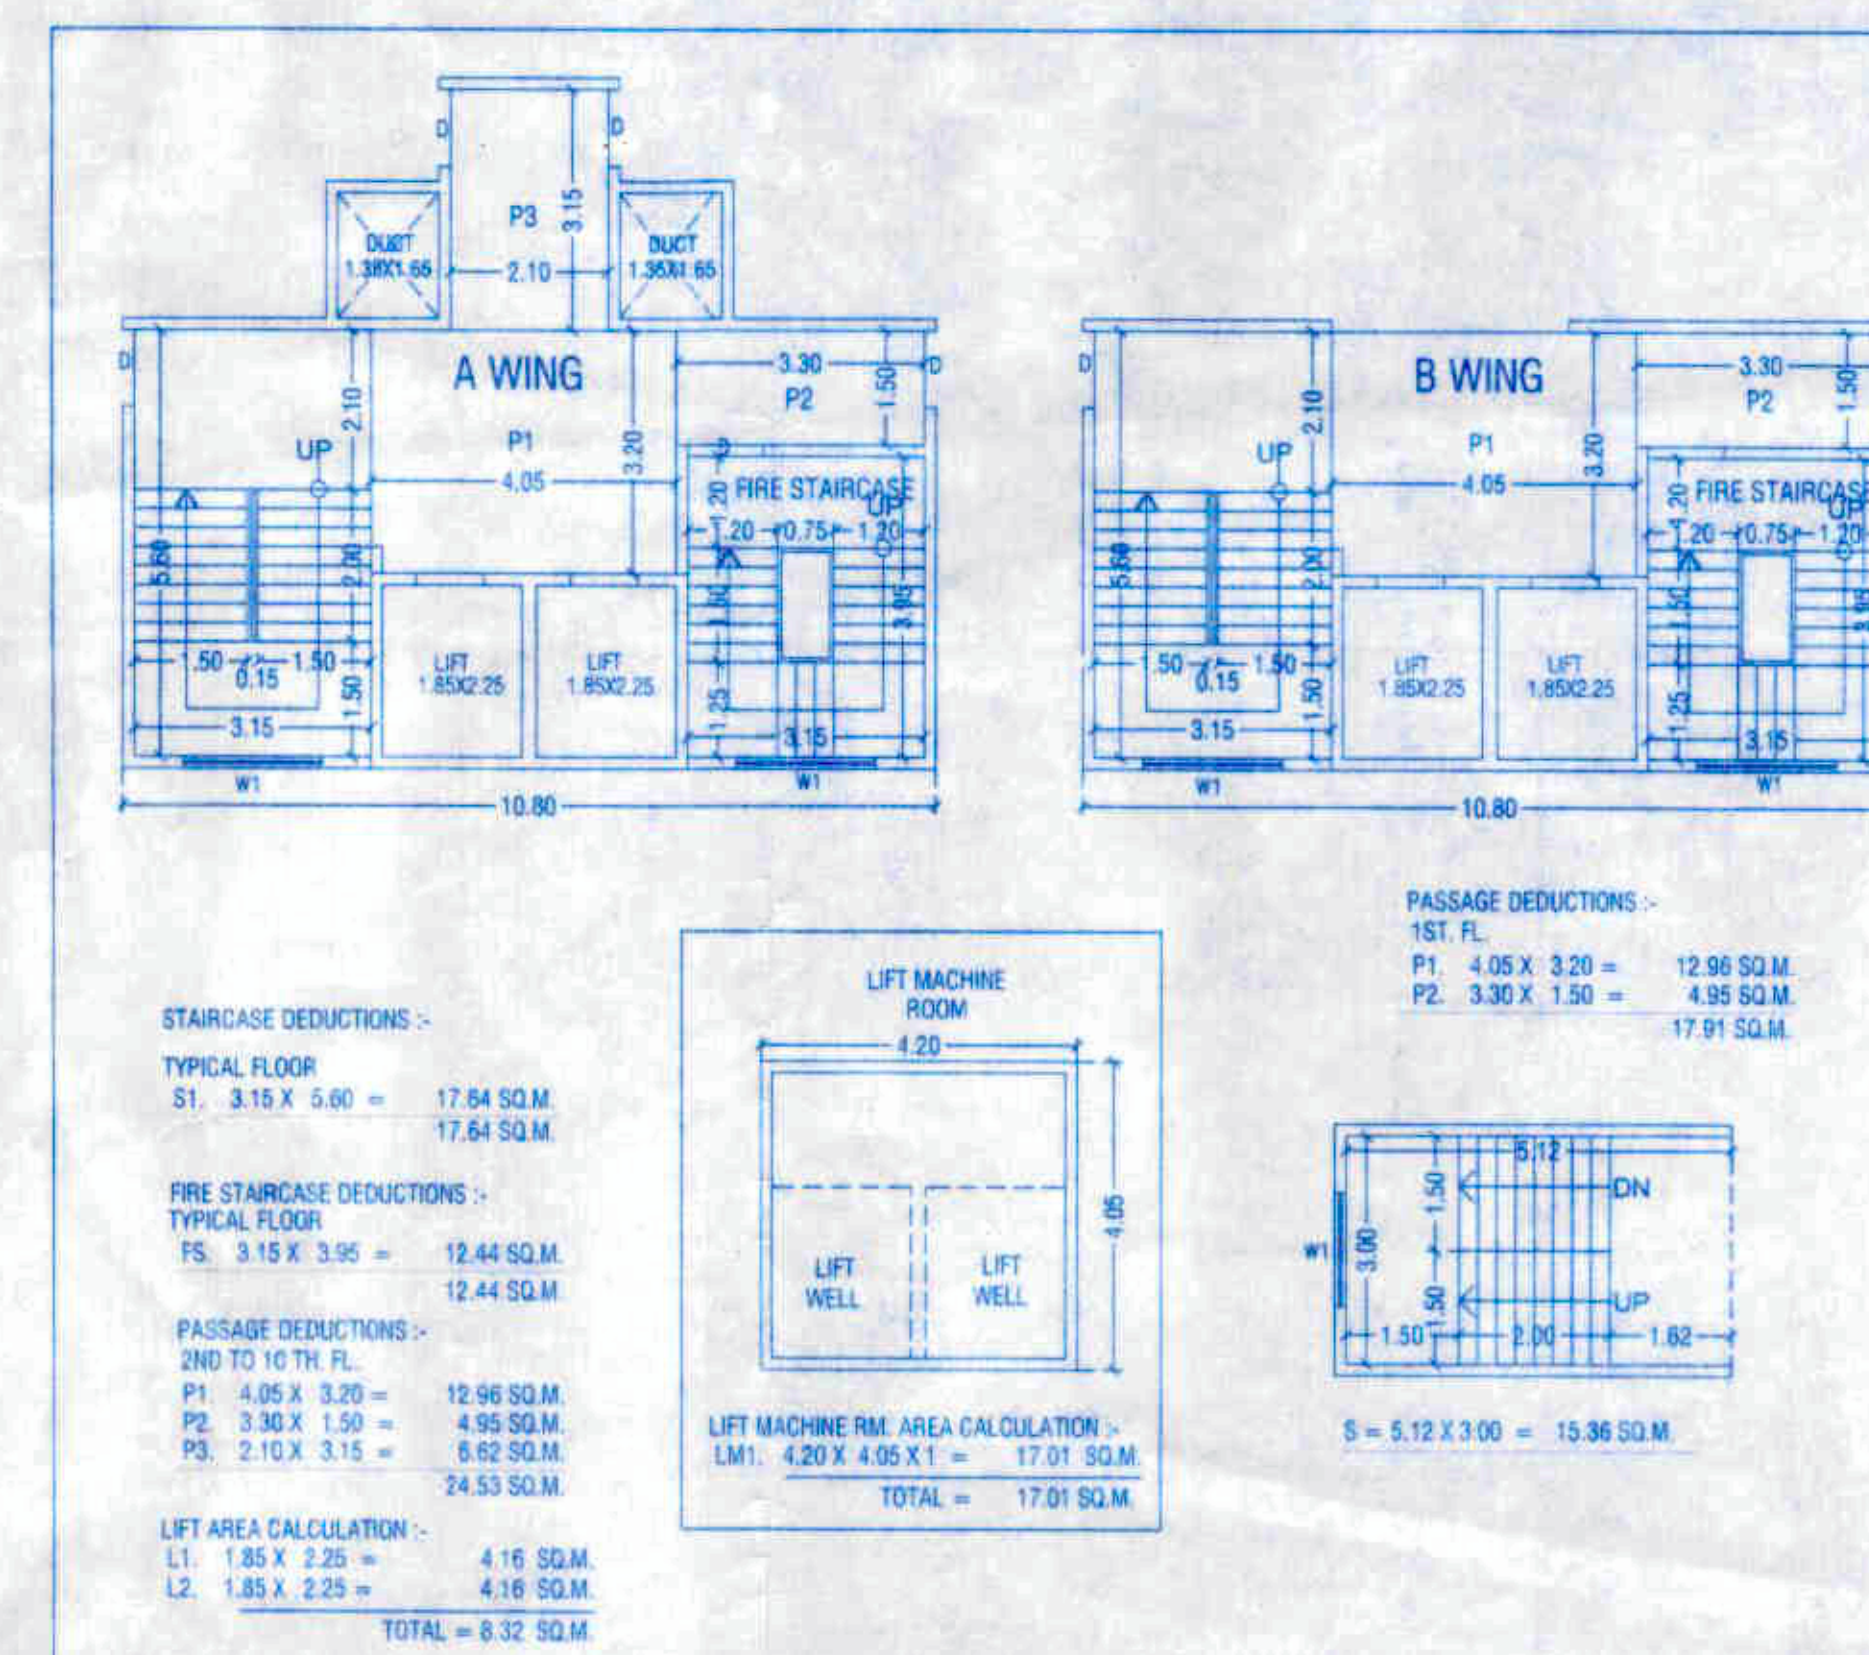
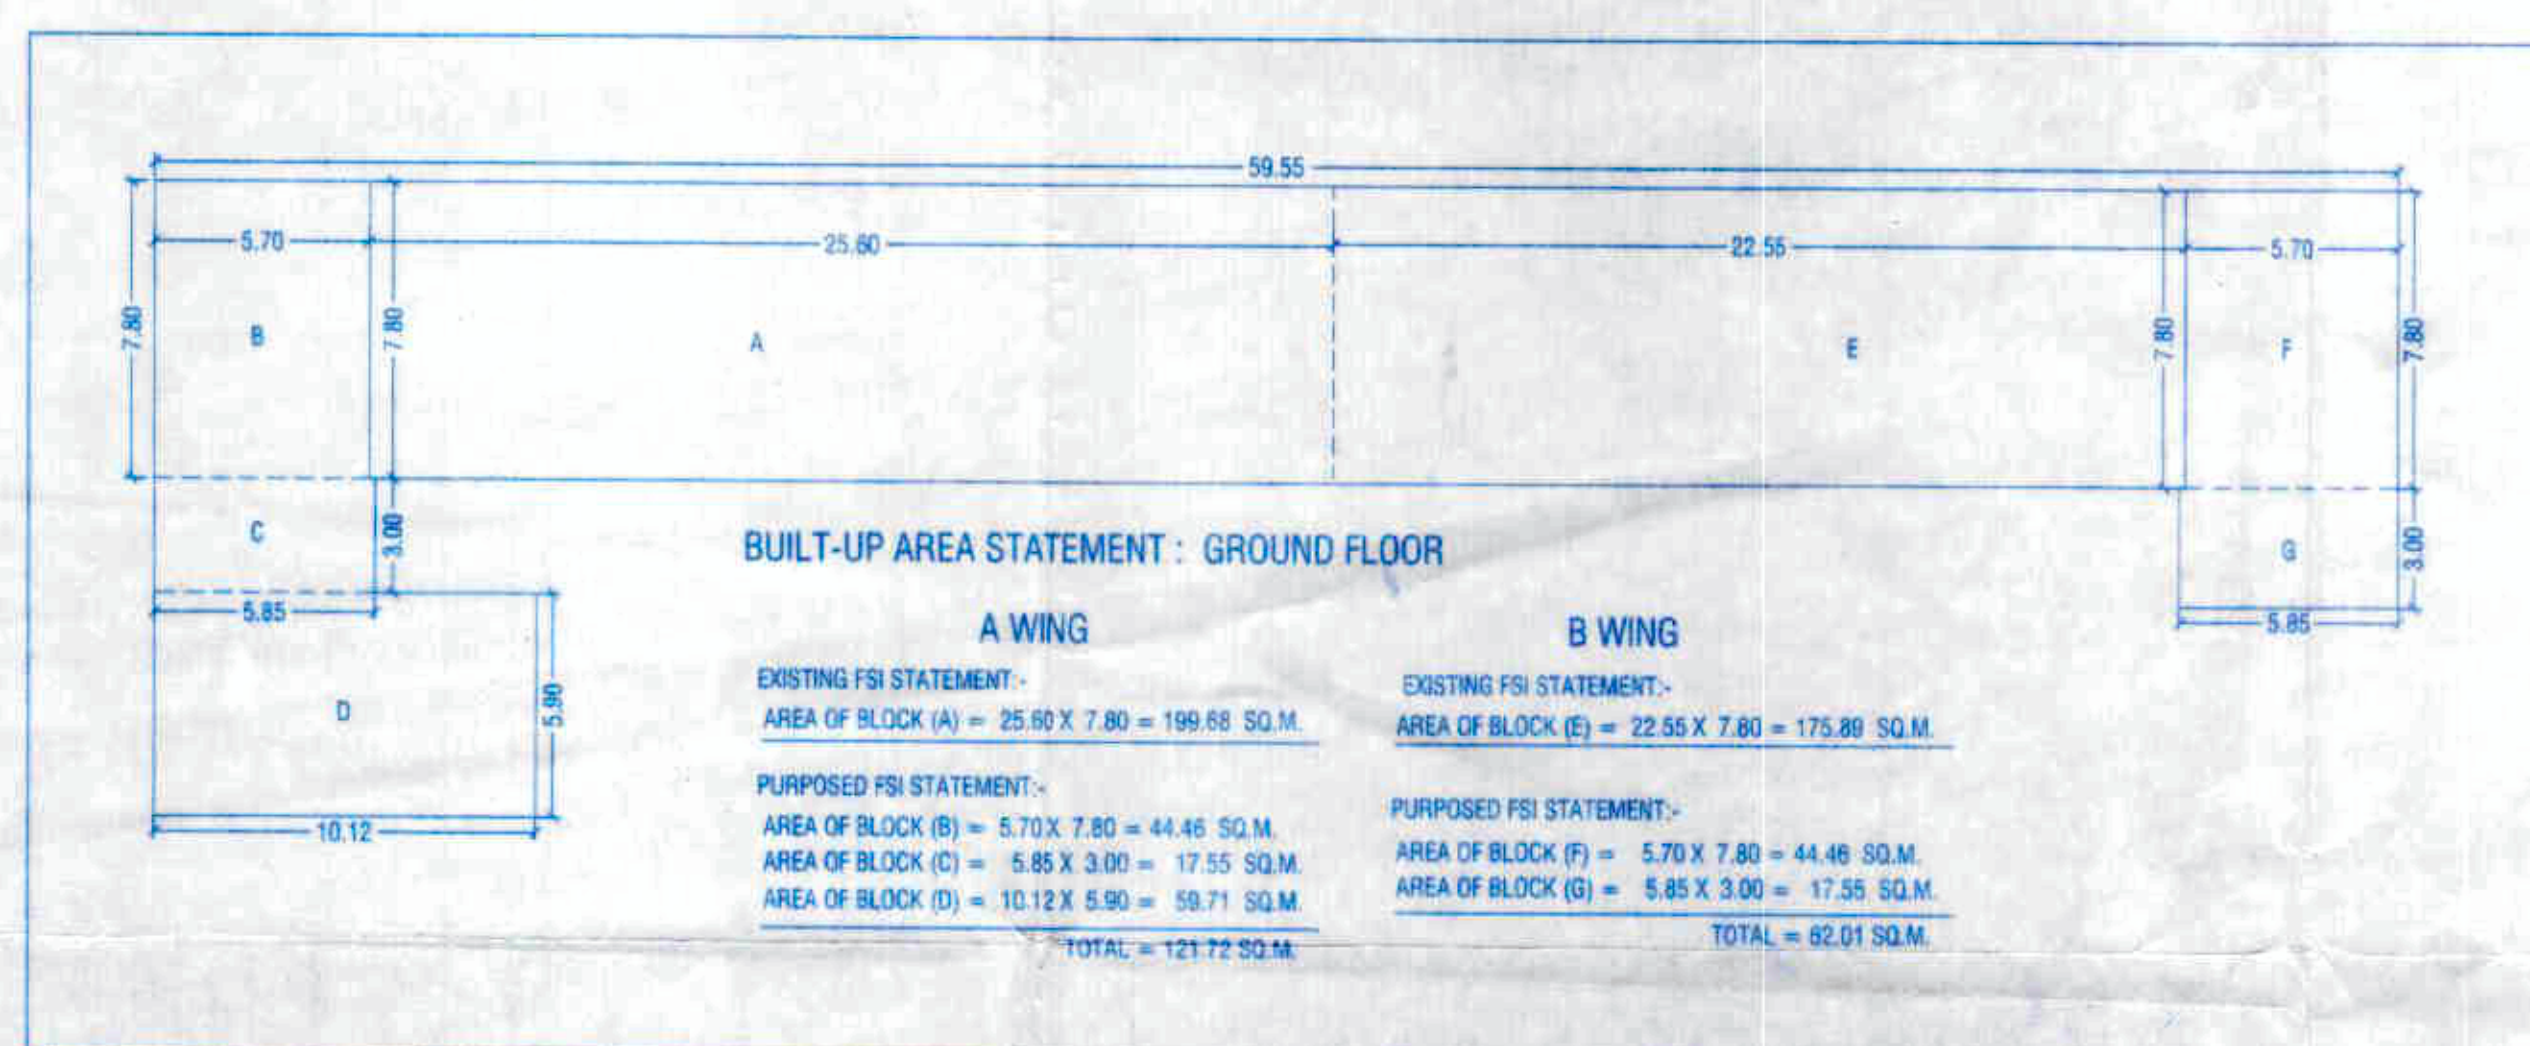


Revised Resi + comm Dd dt: 23-8-21
APPROVED SUBJECT TO CONDITION
APPROVED UNDER COMMENCEMENT
CERTIFICATE NO. CC/1854/21
Building Inspector Deputy Engineer
(Jr. Engg./Sect. Engrg.)
BUILDING PERMISSION DEPT.
ZONE-2, P.M.C.

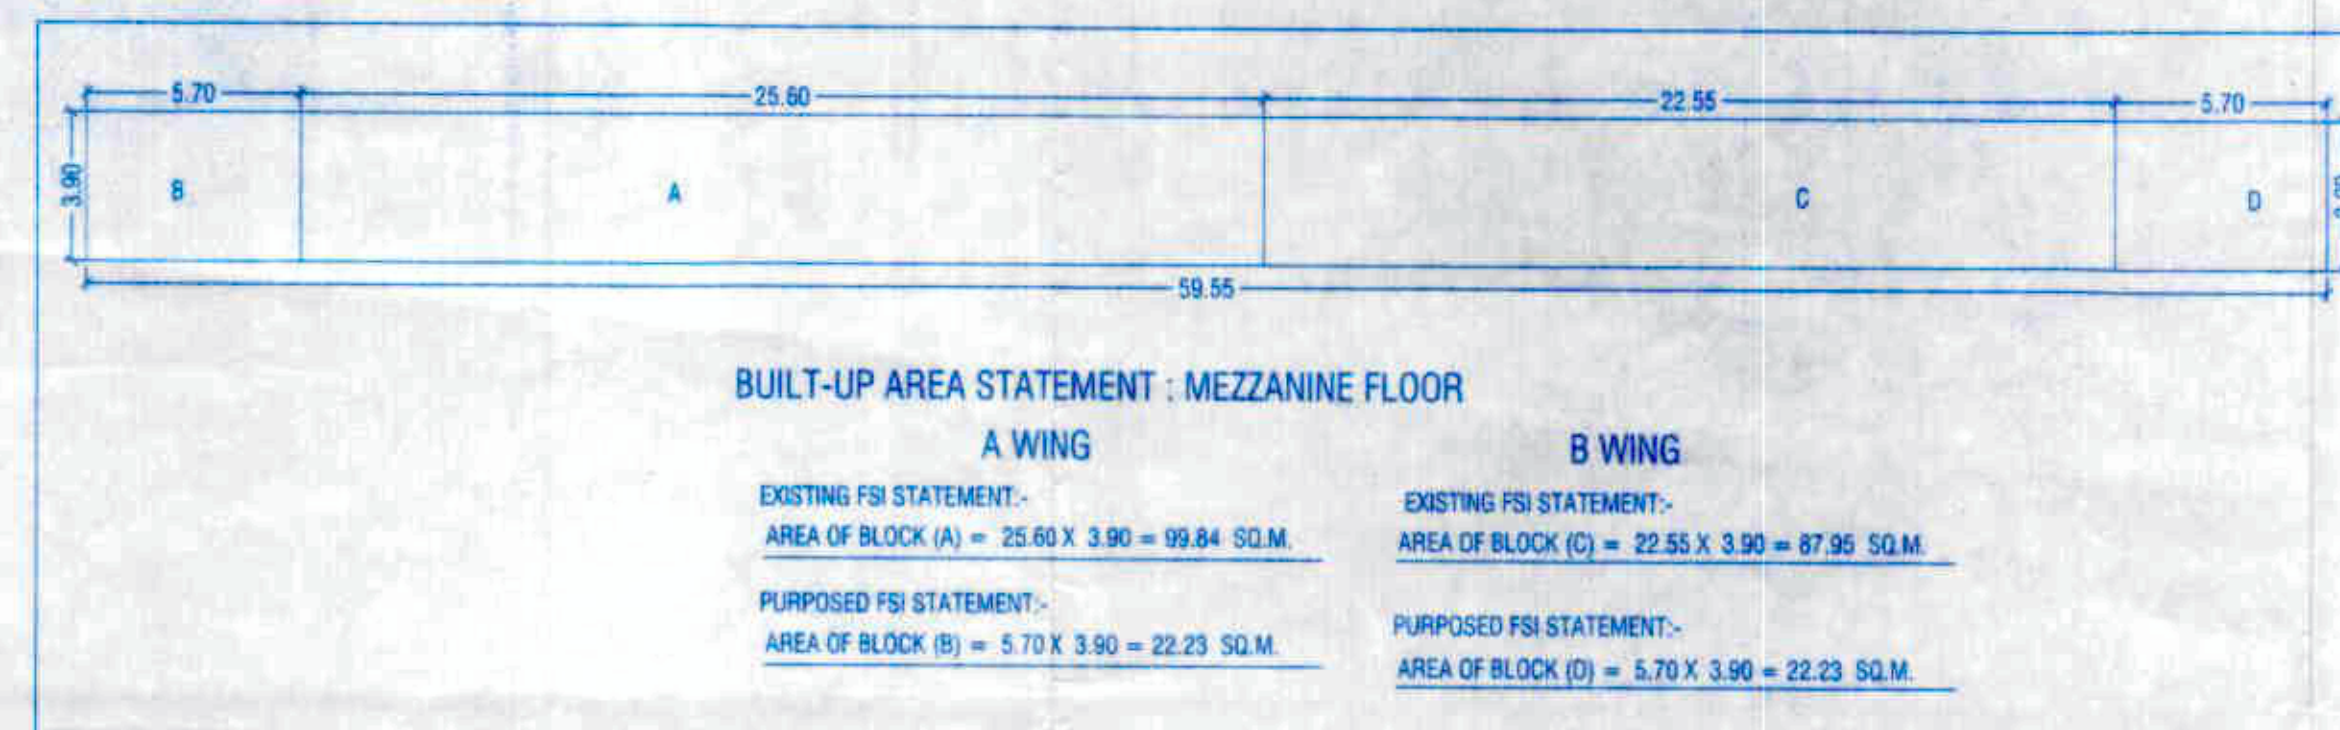

PROJECT

OWNER'S NAME & ADDRESS
PROPOSED RESIDENTIAL + COMMERCIAL BUILDING AT
ON S.NO.32 /2A/1/1 TO 8,32 /2A/2/1 TO 8,32/2A/5/1 TO 8
AT KONDHWA BK. TAL. HAVELI, DIST.PUNE
OWNER NAME -
M/S. HILL TOWN CONSTRUCTION THROUGH HILL TOWN CONSTRUCTION
Mr.R.A.MULANI & OTHERS

SCALE: 1:100
DATE: 18-08-2021
APPROVED BY: PARVEZ J.
DELT BY: HUBARI

CHECKED BY: DRB. NO.
REVISION NO.: 5

PARVEZ JAYAKDAR & ASSOCIATES
architects | interior designers
Office No.1 & 2, 2nd Floor, Bharat Arcade, Opp. to Burger King
Near Poojagar Police Chowky, Ghat. Thanebaya Road, Camp, Pune. 1
INDIA
TEL: +91 20 25082734, 25082419
E-mail: design@pjstudio.com arch_studio@yahoo.com
Website: www.pjstudio.com