
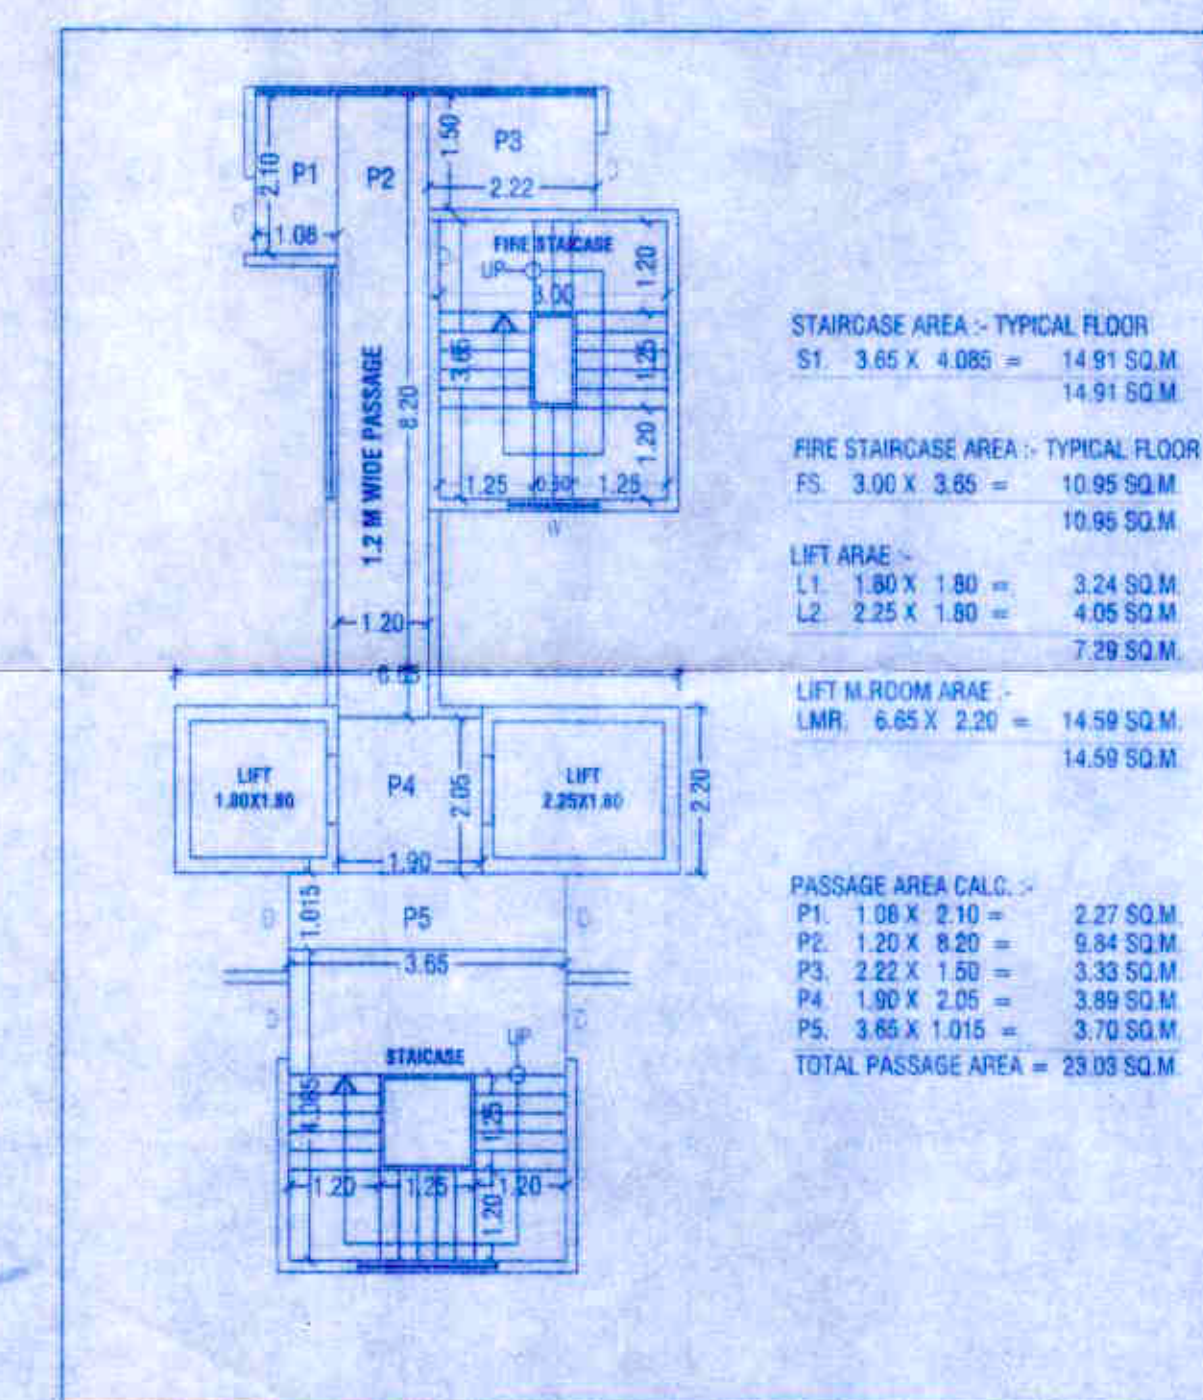
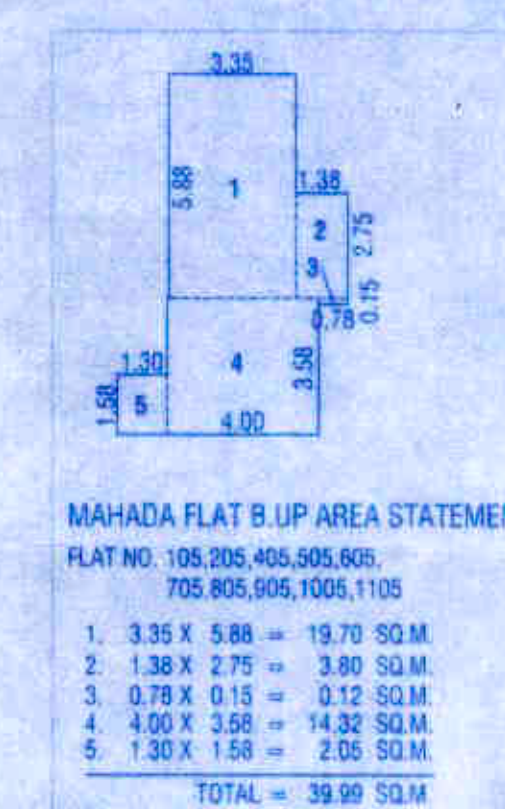
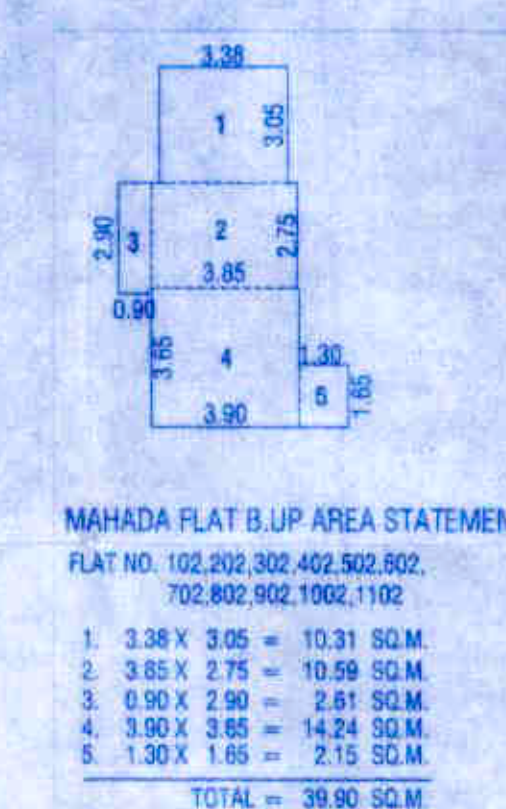
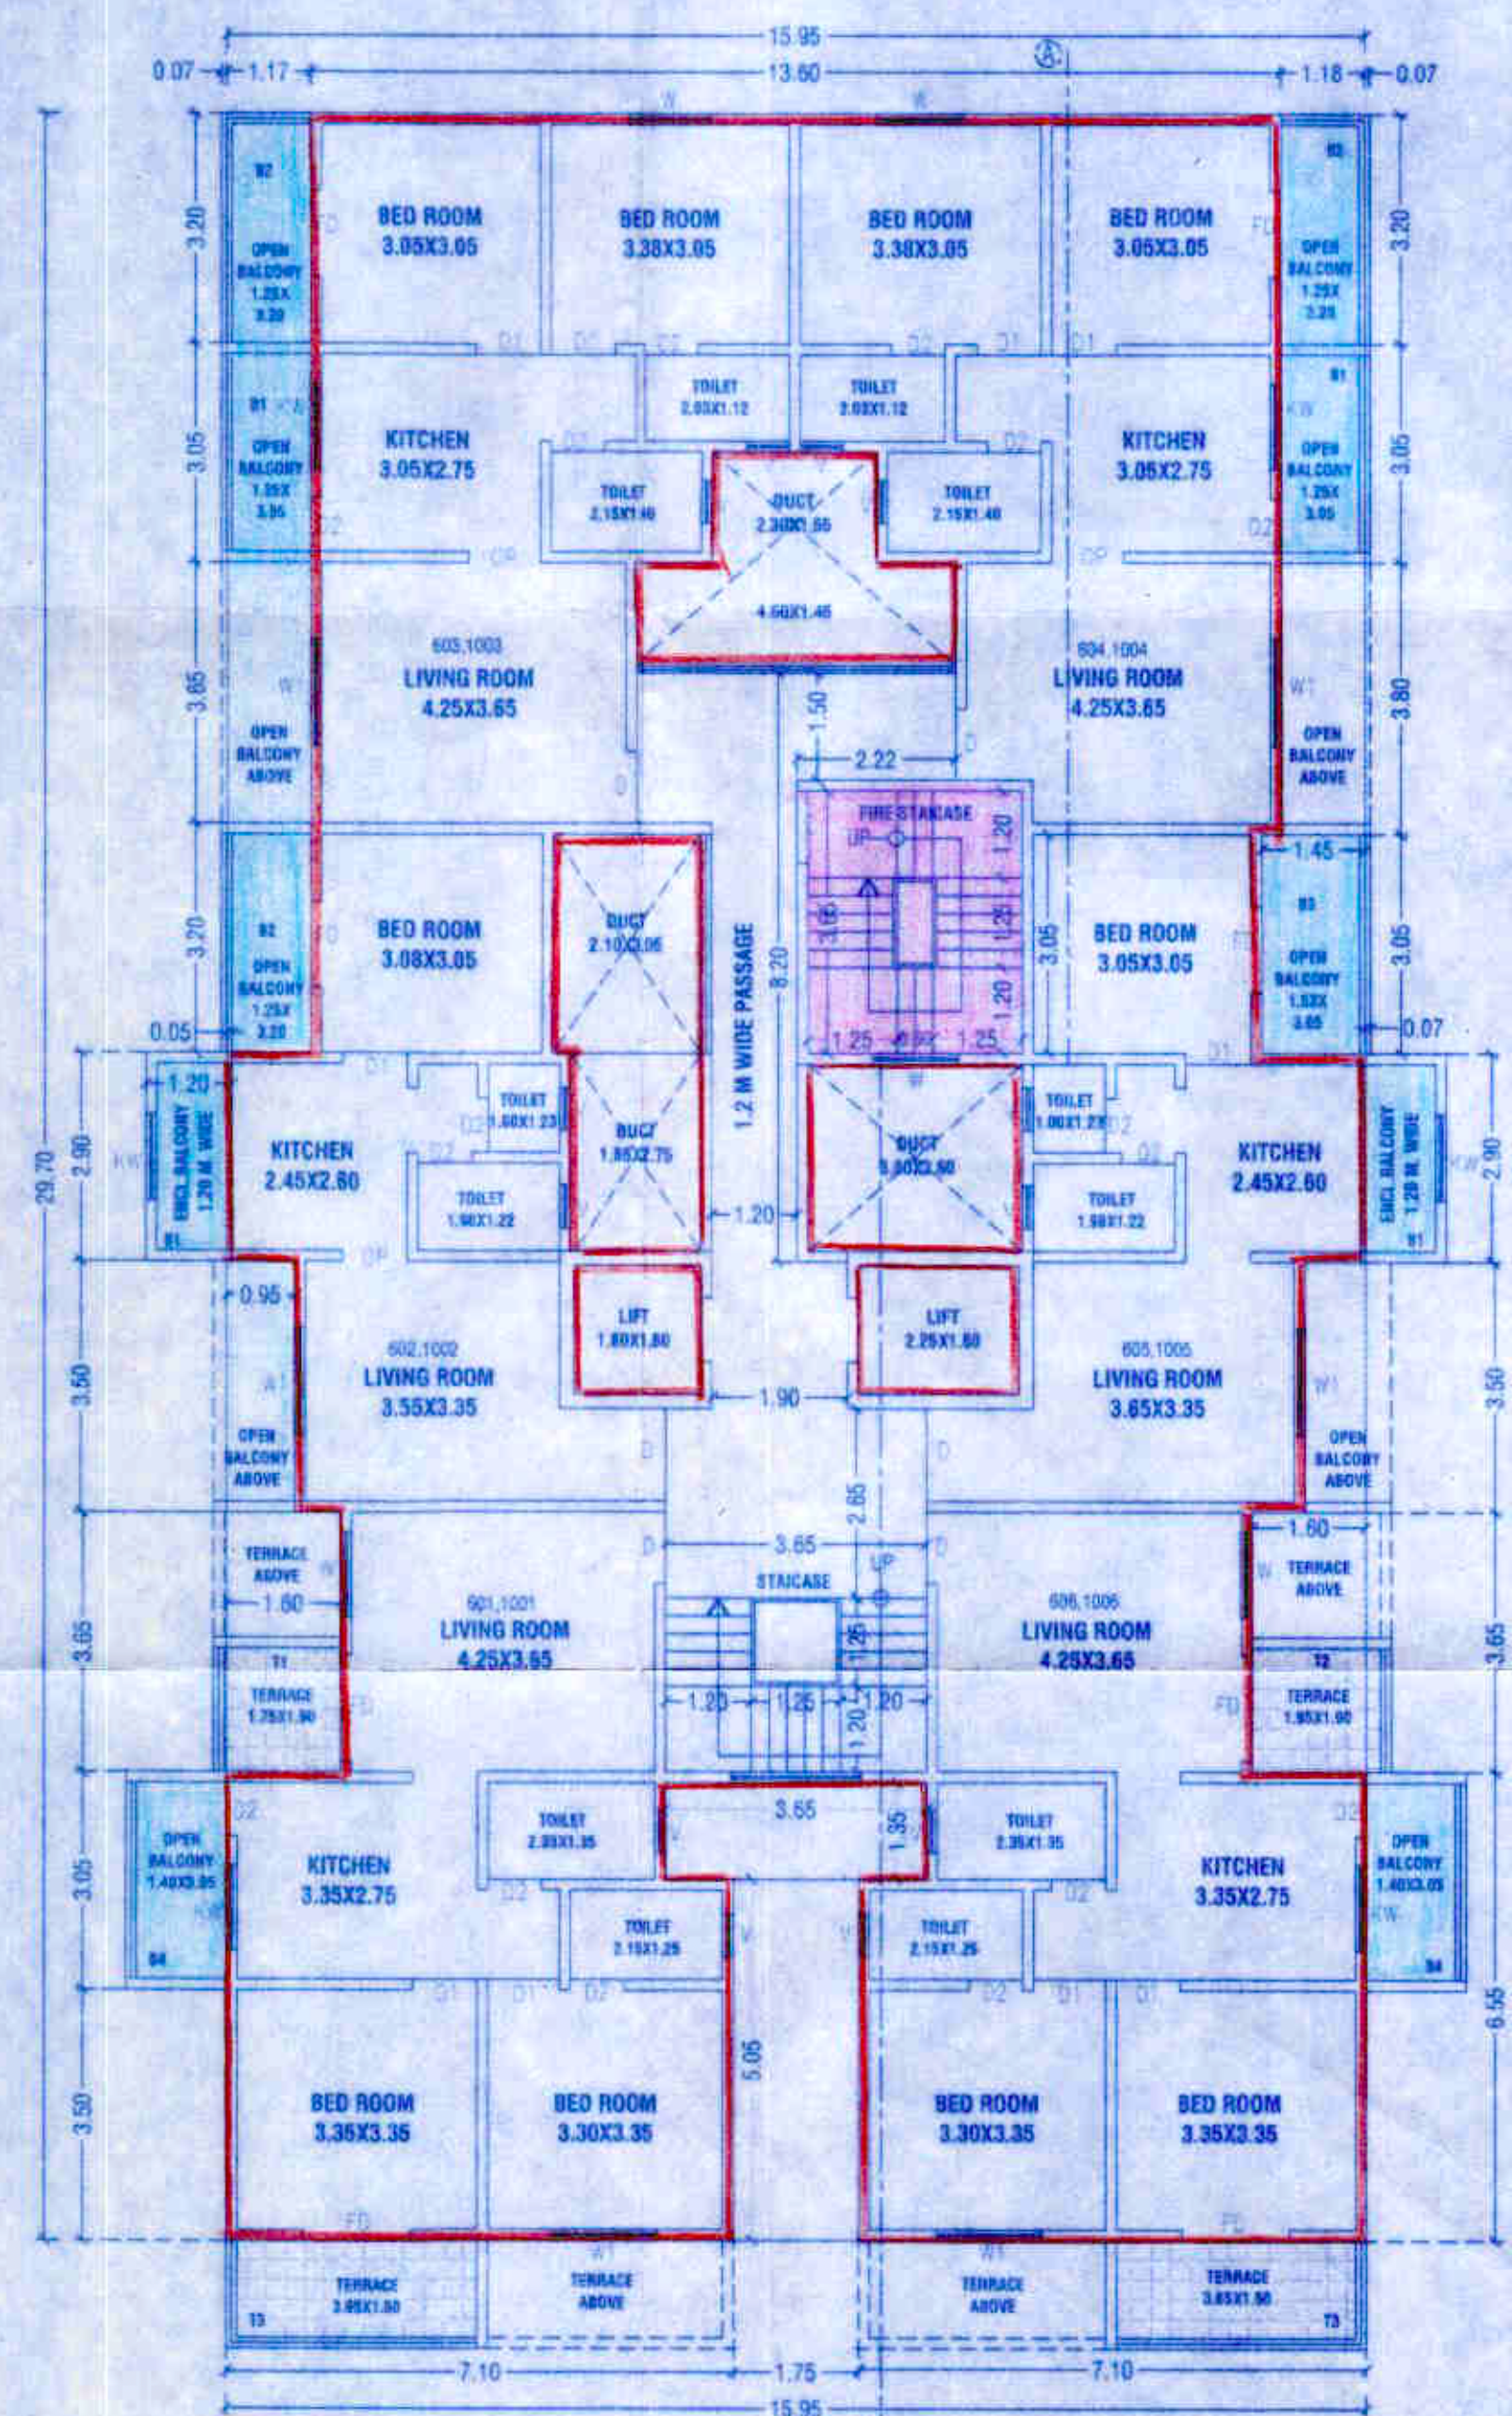
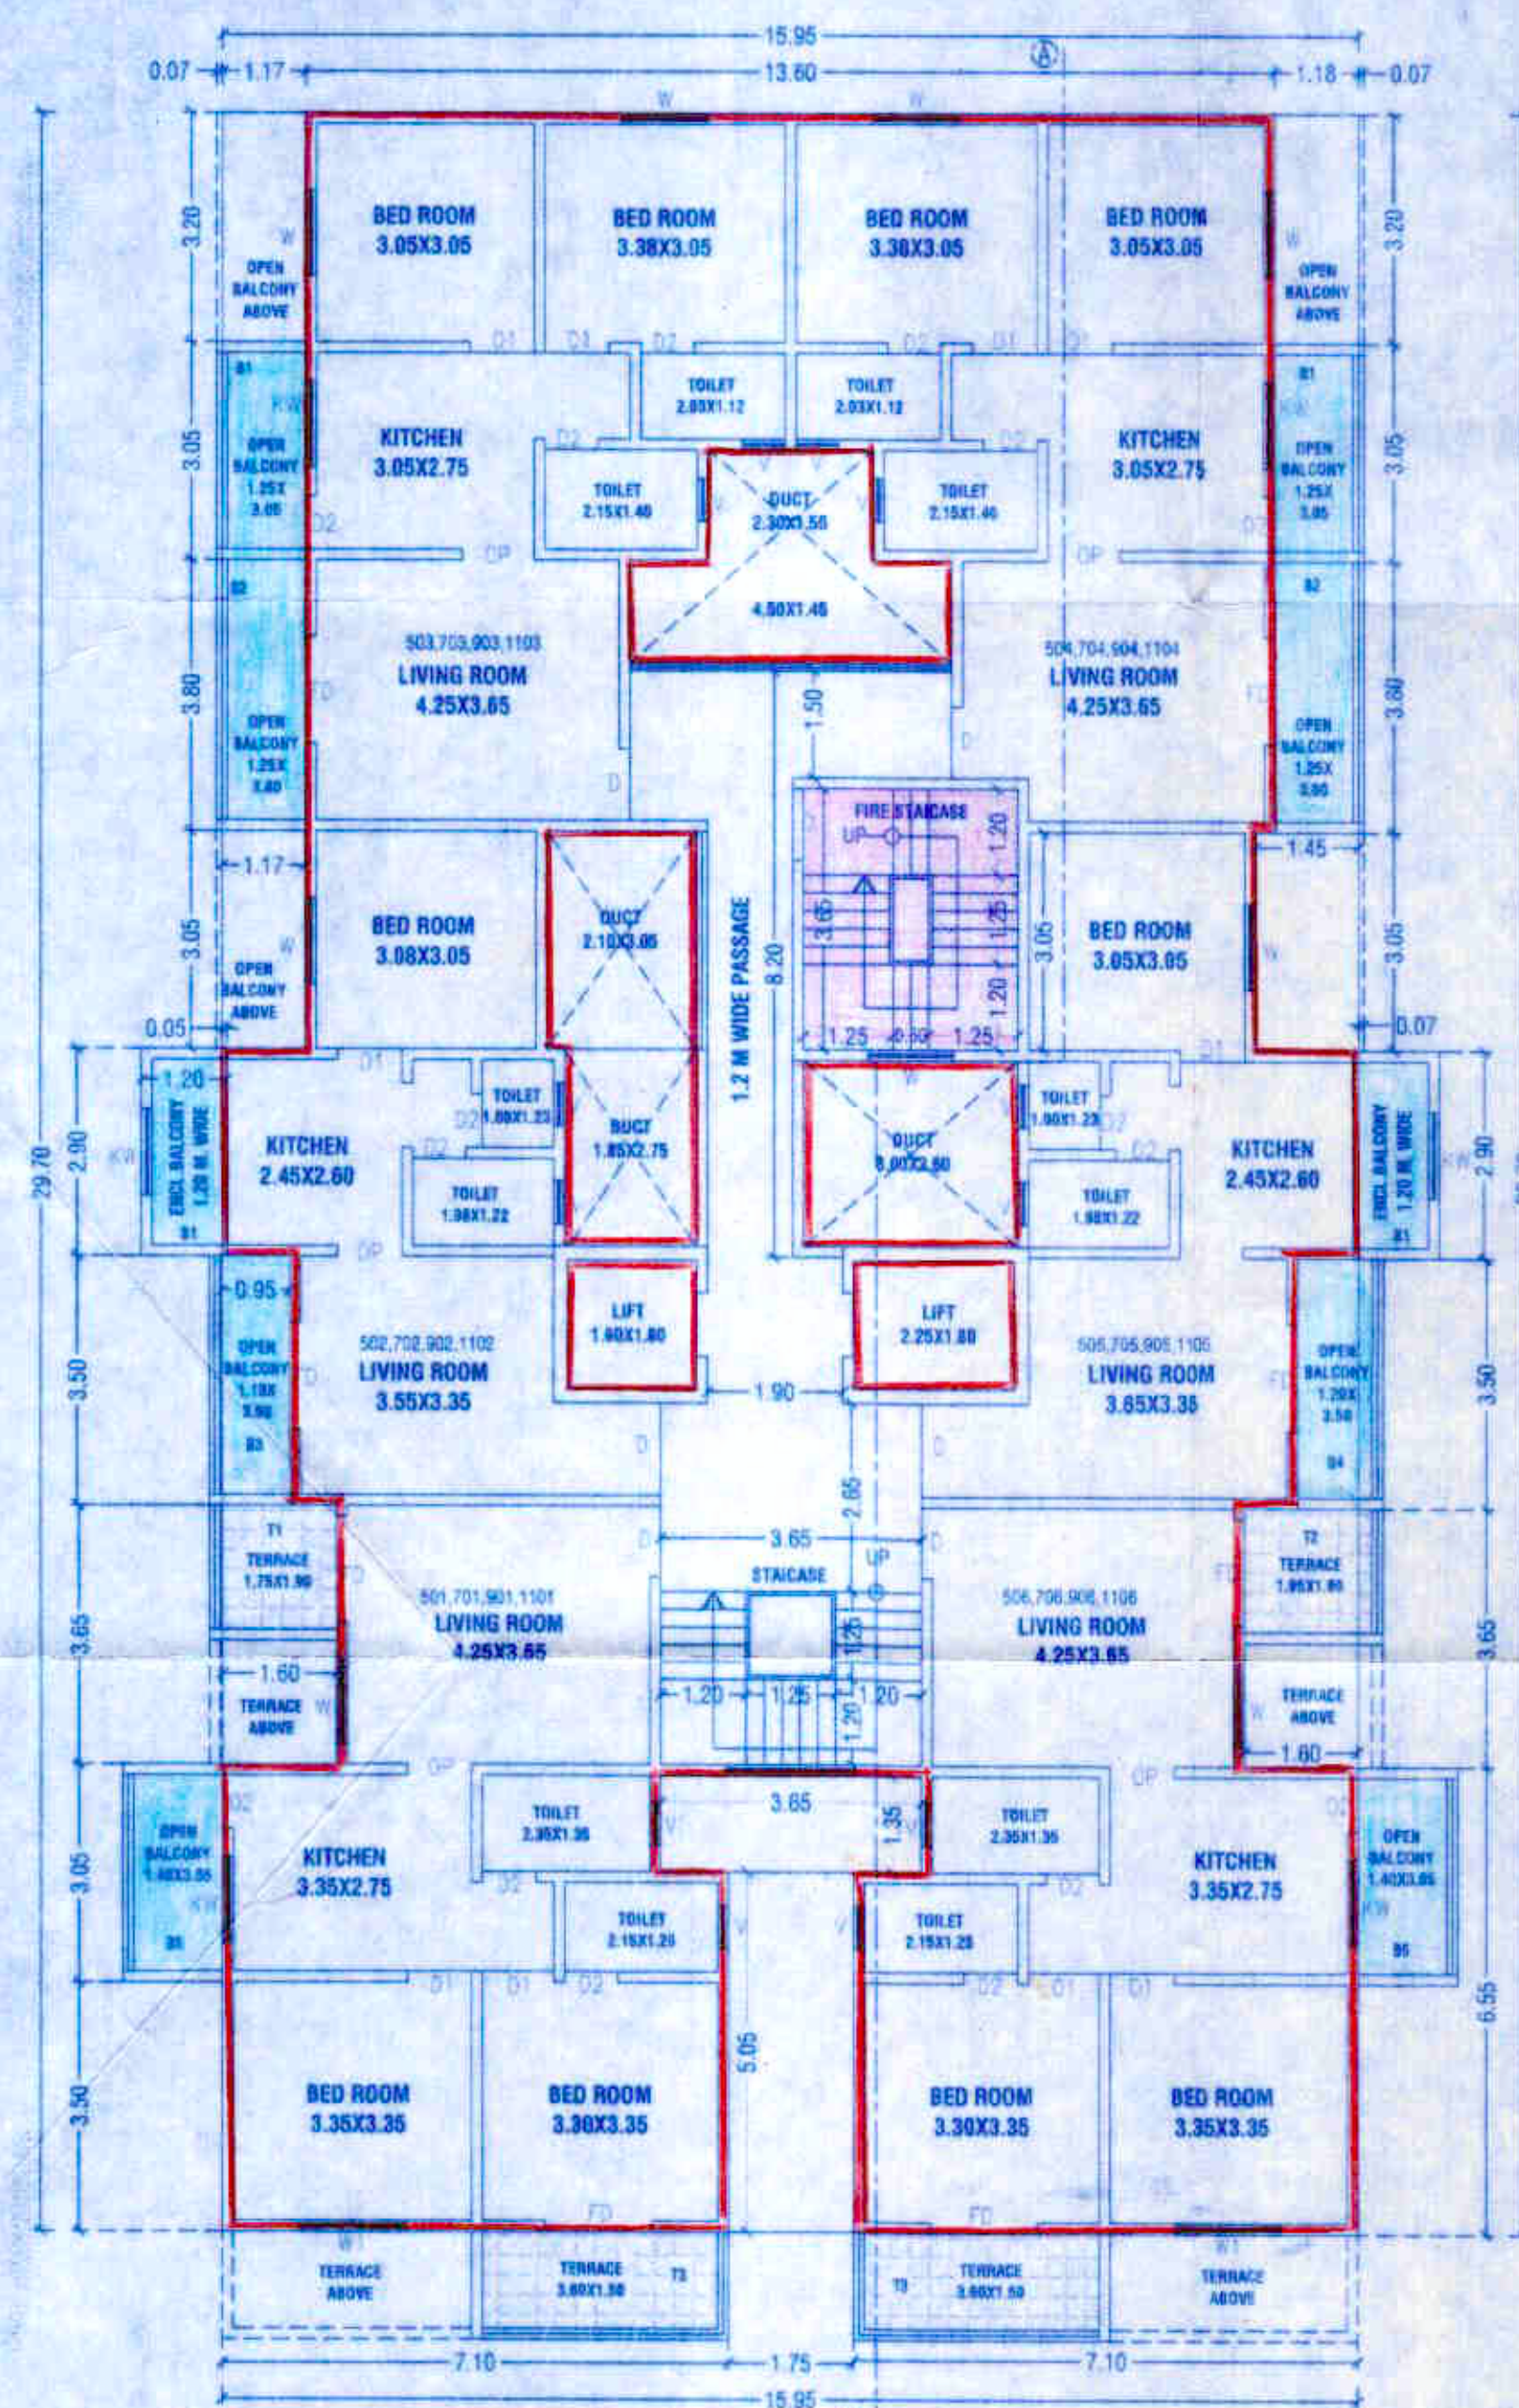
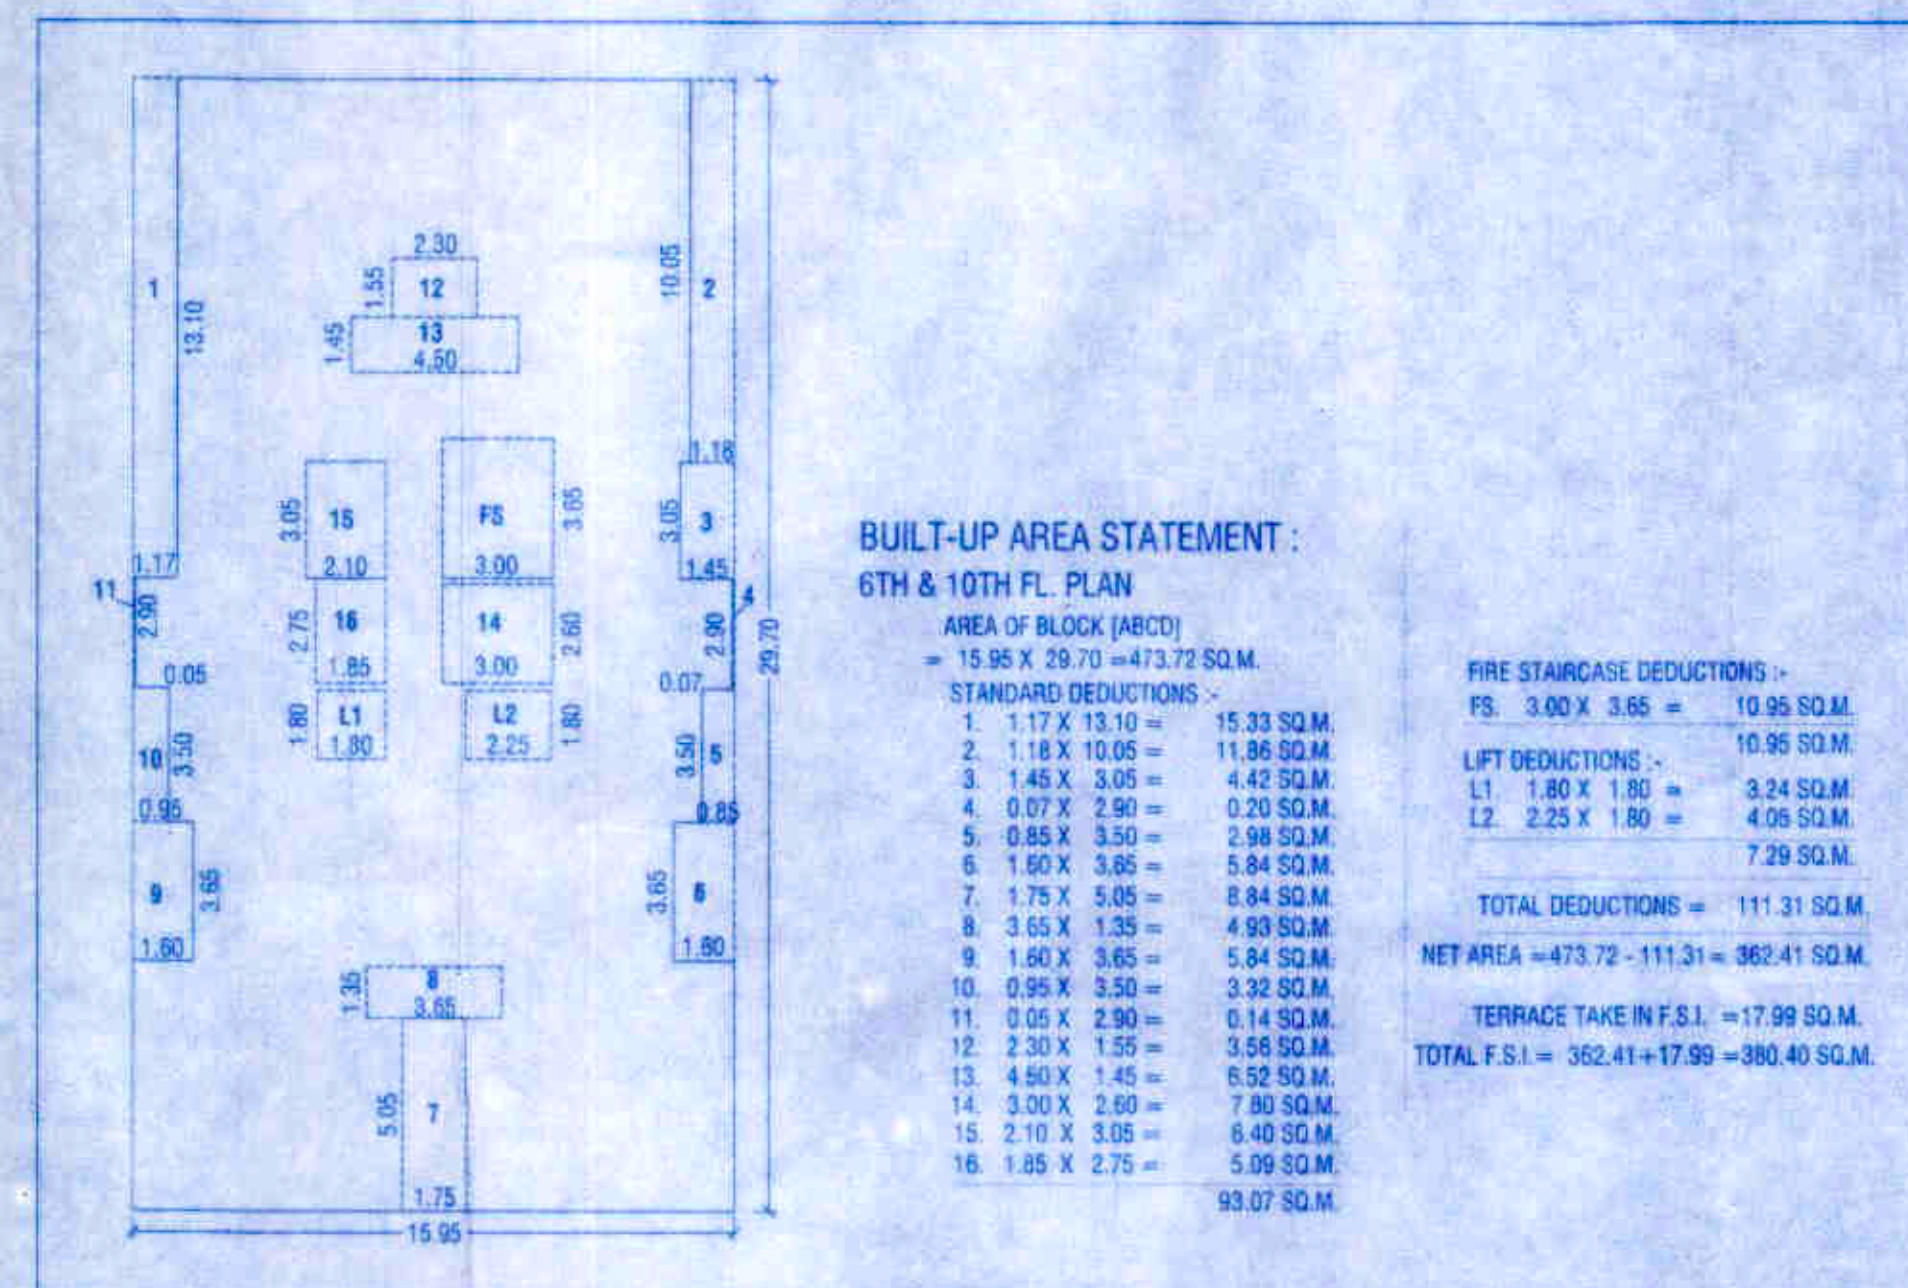


Revised Res+com Dd H. 23-8-21
APPROVED SUBJECT TO CONDITION
APPROVED UNDER COMMENCEMENT
CERTIFICATE NO. CC/1384/21
Building Inspector Deputy Engineer
(Jr. Engg. Sst. Engg.)
BUILDING PERMISSION DEPT.
ZONE-2, P.M.C.

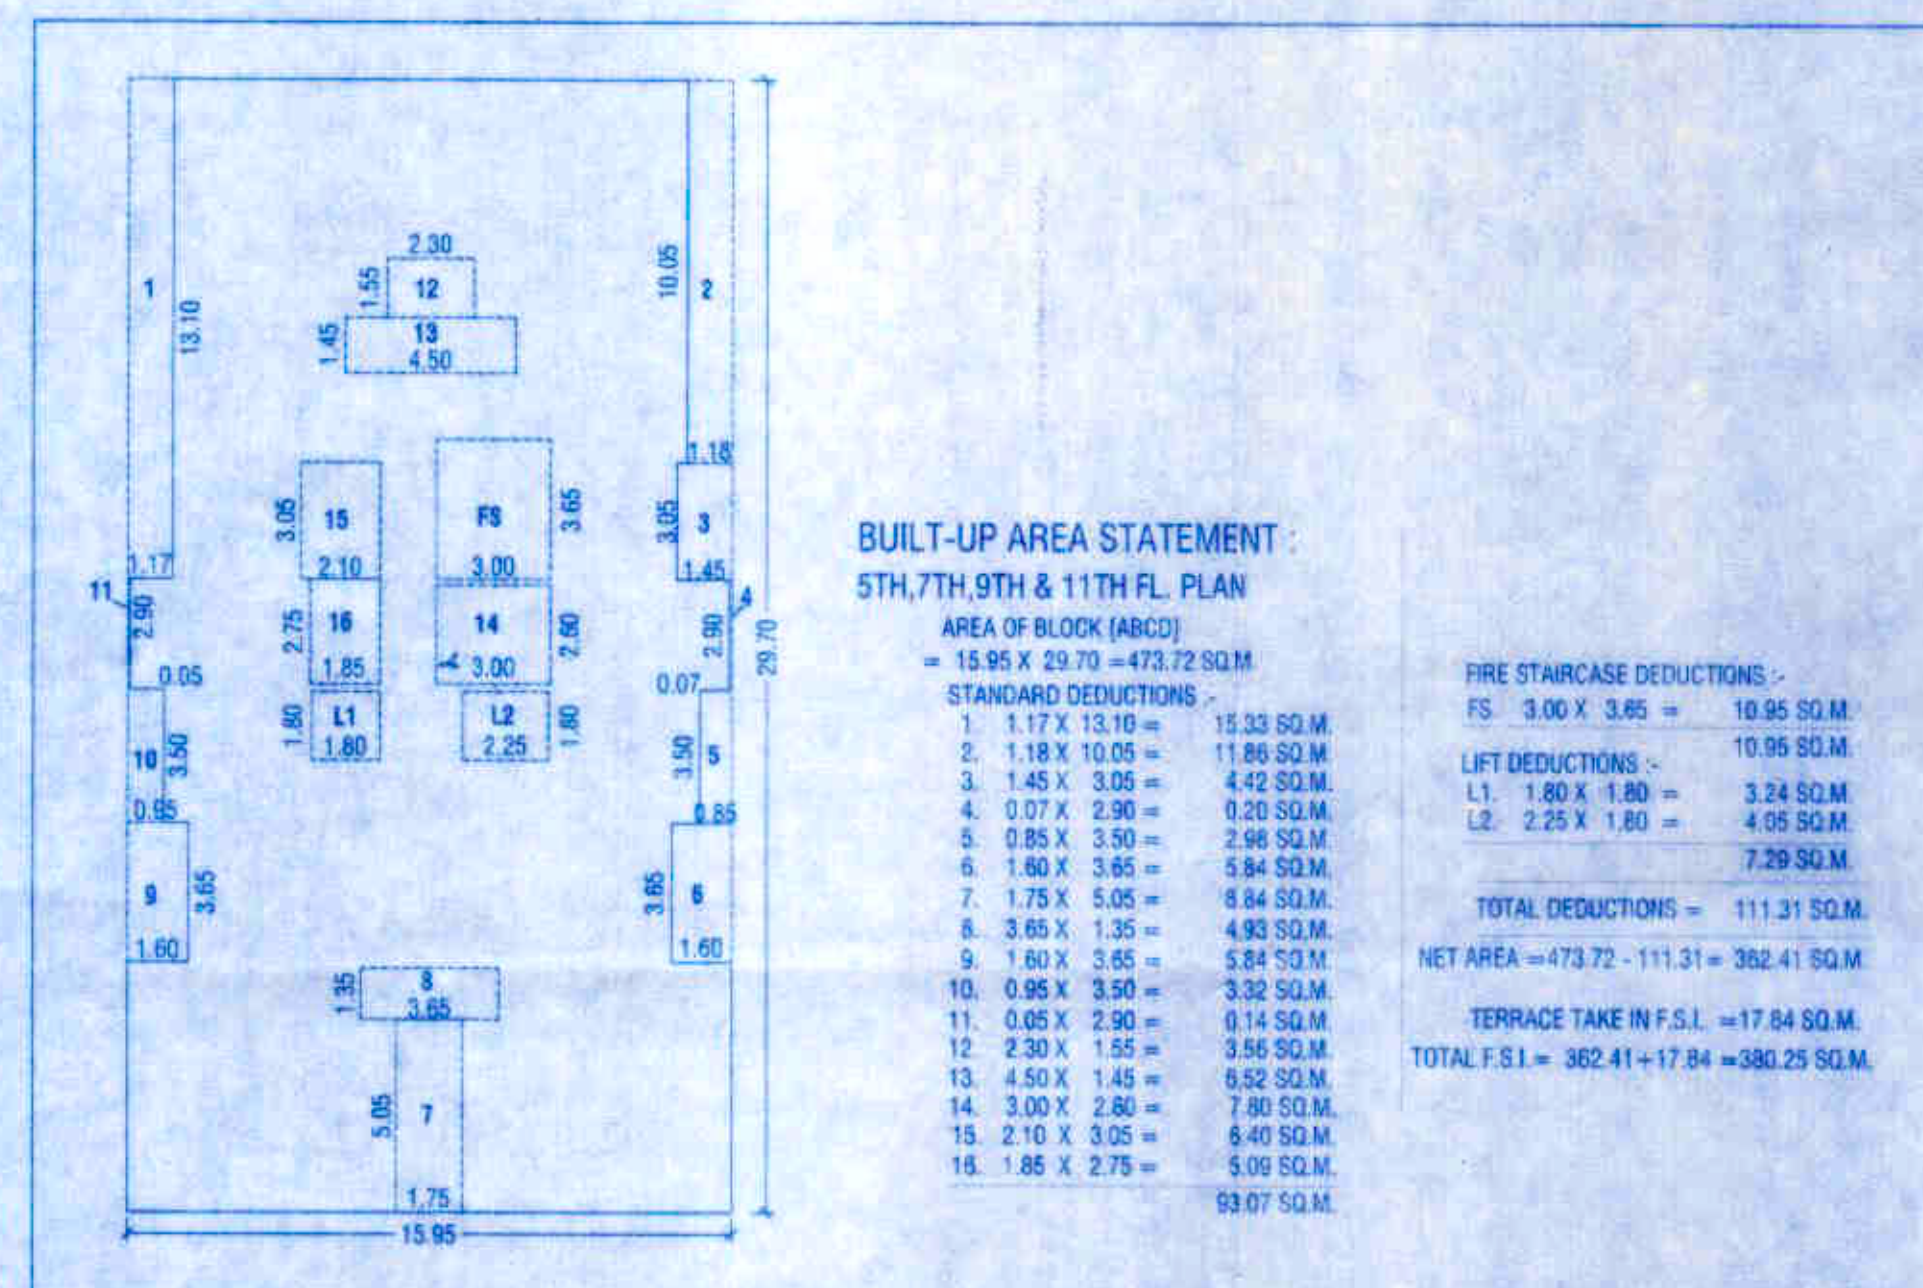

PROJECT
OWNER'S NAME & ADDRESS
PROPOSED RESIDENTIAL + COMMERCIAL BUILDING AT
ON S.NO.32 /2A/1/1 TO 8.32 /2A/2/1 TO 8.32/2A/3/1 TO 6
AT KONDHWA BK. TAL. HAVELI, DIST.PUNE
OWNER NAME
M/S. HILL TOWN CONSTRUCTION THROUGH
MR.A.MULANI & OTHERS
SCALE: 1:100
DATE: 18-08-2021
APPROVED BY: PARVEZ J.
DELT BY: MUSAH
CHECKED BY: DRD. NO.
REVISION NO.: 13
N
PARVEZ JAMADANI ASSOCIATES
architecture | interior design
Office No 1 & 2, 2nd Floor, Bharat Arcade, Opp. to Burger King
Near Poojagar Police Chowky, Gen. Thimayya Road, Camp, Pune. 1
HINDA
Tel: +91 20 25827354, 25827415
E-mail: design@pjstudio.com, arch_chaban@pjstudio.com
Website: www.pjstudio.com