
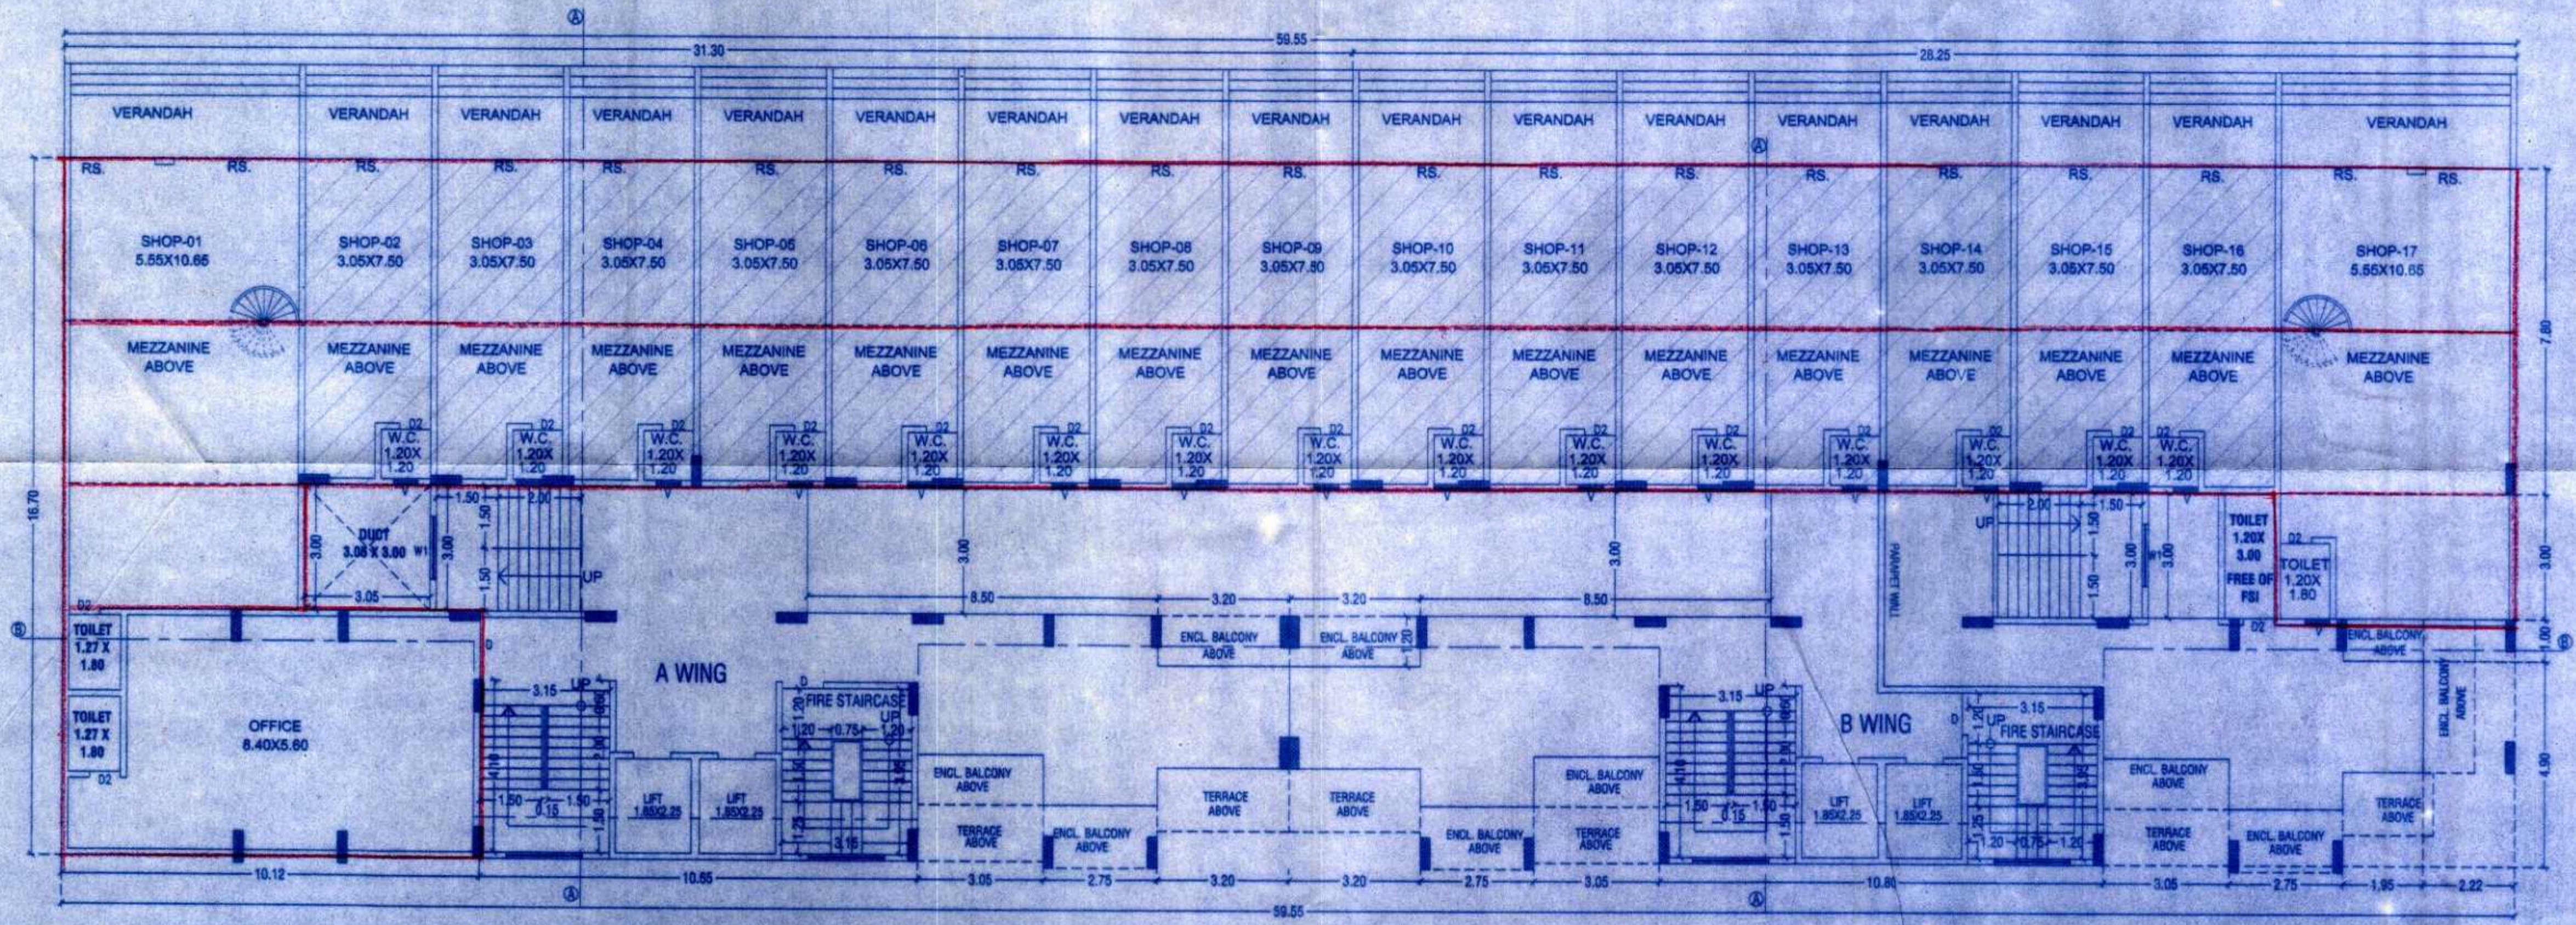
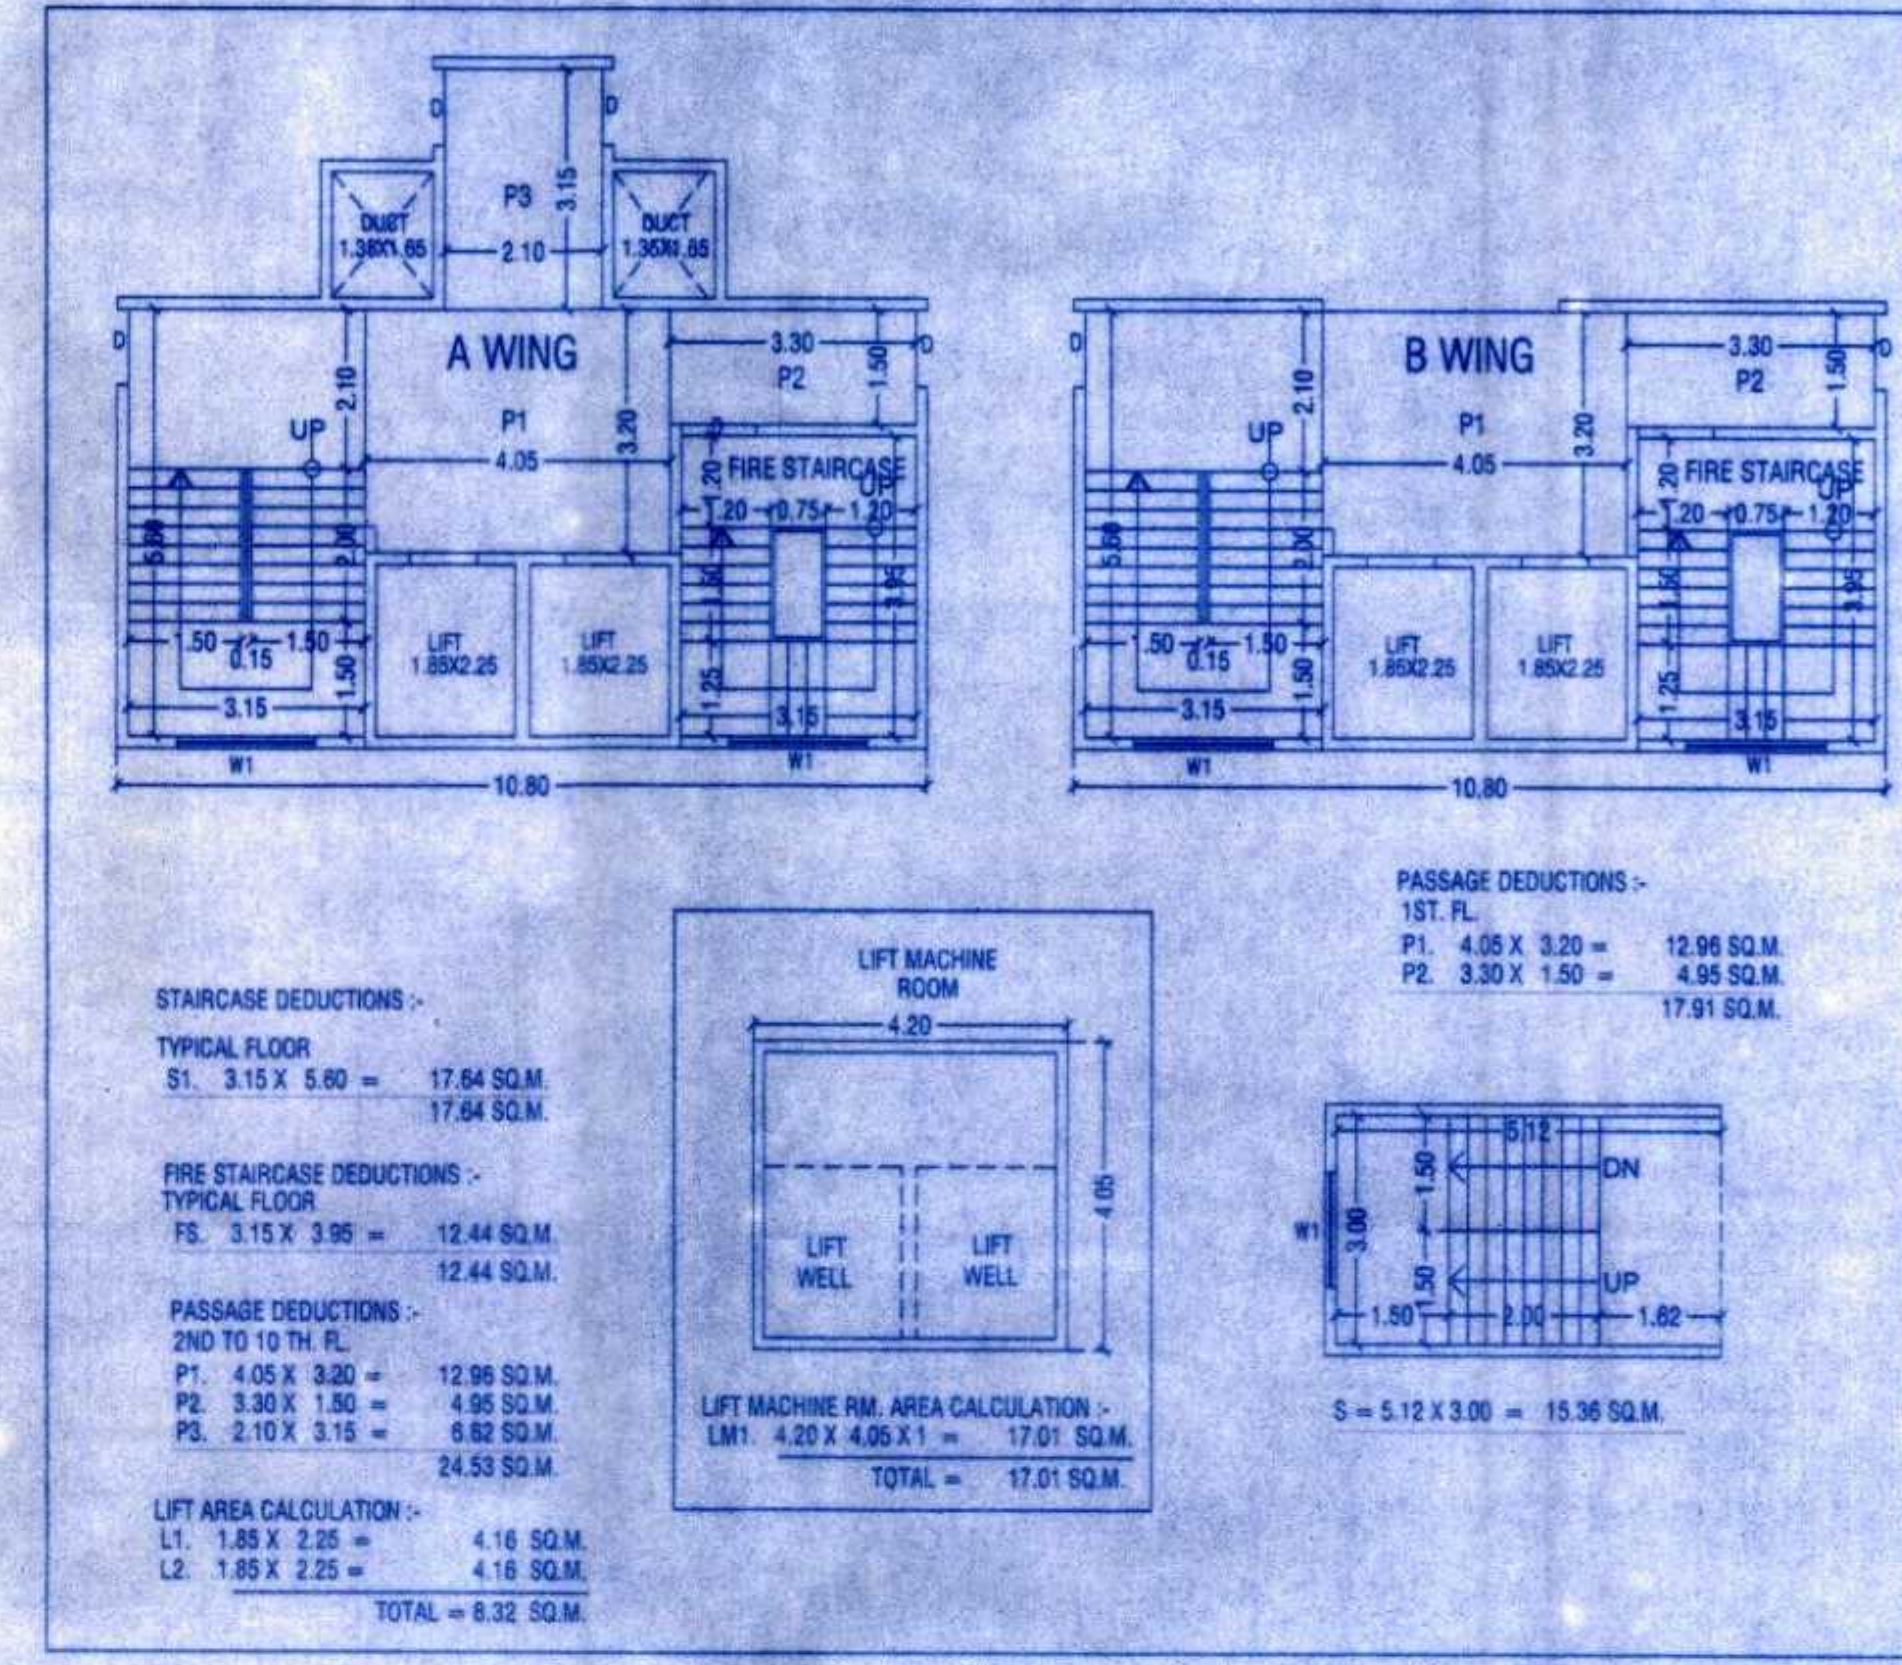


APPROVED SUBJECT TO CONDITION
APPROVED UNDER COMMENCEMENT
CERTIFICATE NO. 2020/20

Building Inspector Deputy Engineer
(Jr. Engg./Sect. Engg.)
BUILDING PERMISSION DEPT.
ZONE-2, P.M.C.

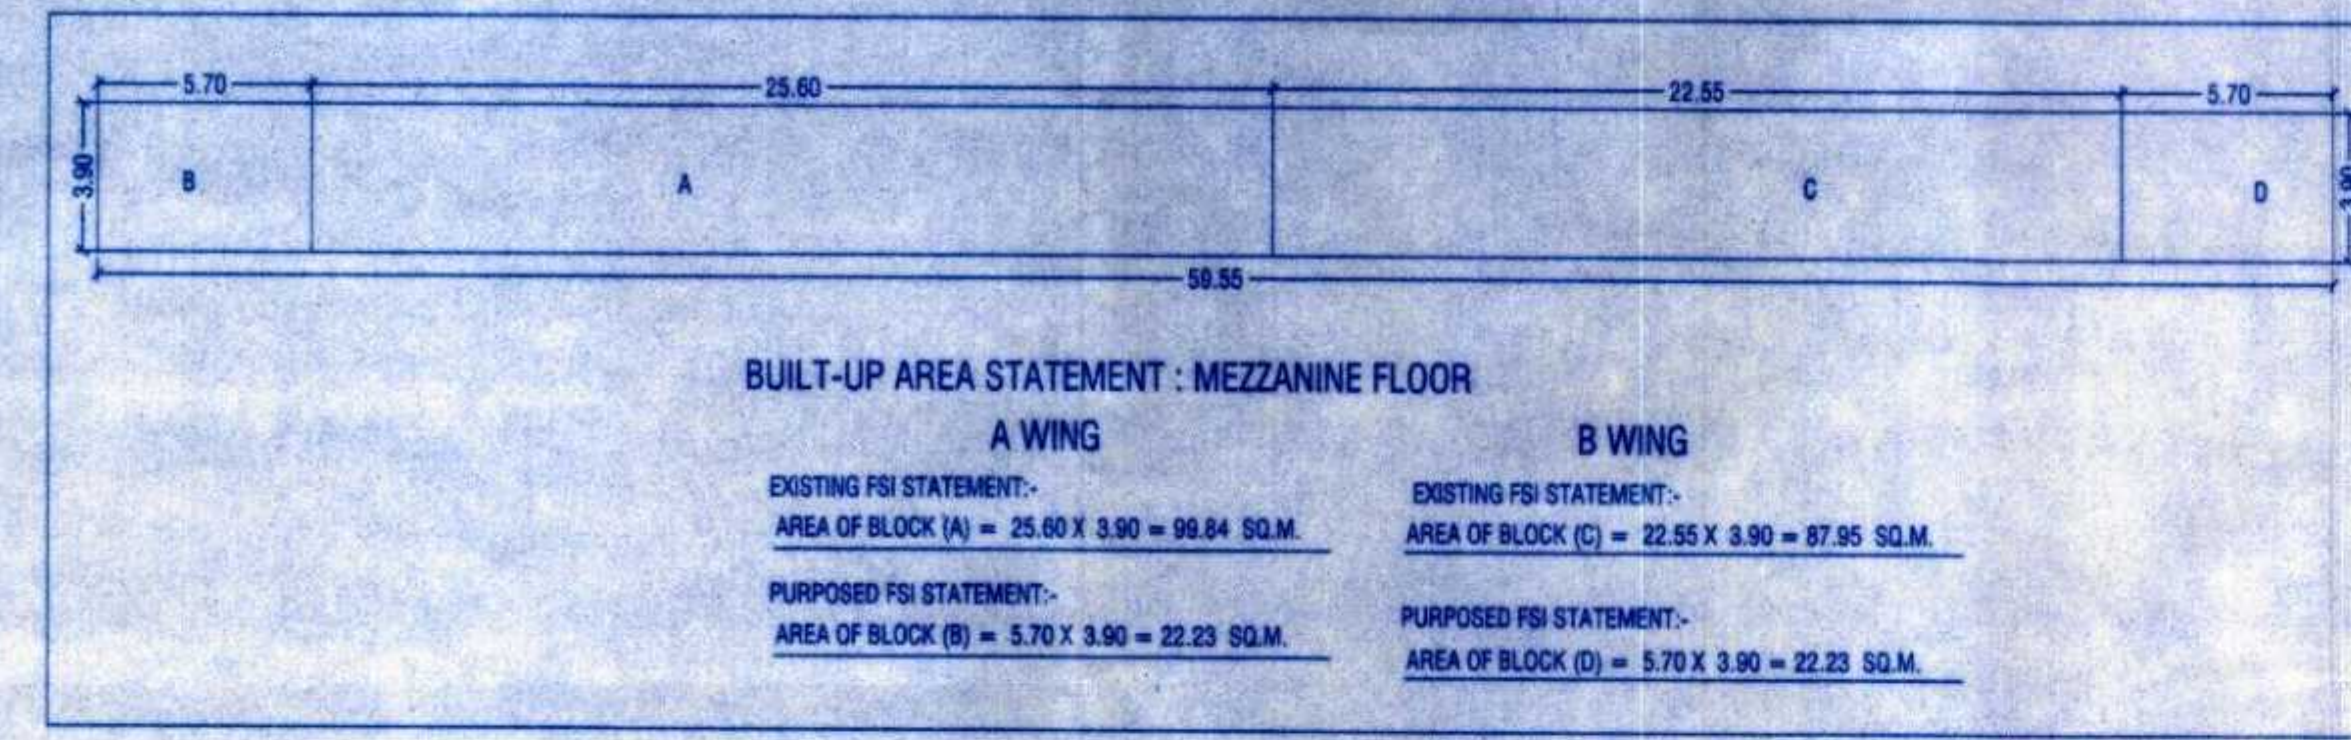

PROJECT
OWNER'S NAME & ADDRESS
PROPOSED RESIDENTIAL + COMMERCIAL BUILDING ON
S.NO.32/2A/82A/8A/8A PLOT NO.1+2+4+5+6
AT KONDHWA BK. TAL. HAVELI, DIST. PUNE

OWNER NAME -
M/S. HILL TOWN CONSTRUCTION THROUGH
M/S. A. BILAL & OTHERS
HILL TOWN CONSTRUCTIONS
B-20, JALGAON, KATOL, PUNE

SCALE: 1:100
DATE: 16-10-2022
APPROVED BY: PARVEZ J.
DAILY BY: HUSAM

CHECKED BY: DR. NO.
REVISION NO.: 1

PARVEZ JAMADAR & ASSOCIATES
Architectural & Interior Design
Office No.1 & 2, 2nd Floor, Shree Krishna, Opp. to Burger King
Near Postgate Police Chowky, Ghat. Tilmanaga Road, Camp, Pune. 1
INDIA
TEL: +91 20 26007730, 26007731
E-mail: design@parvezj.com, info@parvezj.com
Website: www.parvezj.com