


उकसा - निवासी - वसापारी
दिनांक :- 08/06/2024
APPROVED SUBJECT TO CONDITION
APPROVED UNDER COMMENCEMENT
CERTIFICATE NO. 2999/24




 J. M. (14121) Deputy Engineer
 Engg./Sect. Engrg.)
 BUILDING PERMISSION DEPT.
 ZONE-2, P.M.C.



F.S. STATEMENT				
PARKING	BUILT UP AREA OF BUILDING	TINYPANTS FOR BLDG.	PARKING FLOOR	LIFT
	0.02	0.00	551.83	7.20
1ST FLOOR	691.83	06	691.83	7.20
2ND FLOOR	691.83	06		7.20
3RD FLOOR	691.83	06		7.20
4TH FLOOR	691.83	06		7.20
5TH FLOOR	691.83	06		7.20
6TH FLOOR	691.83	06		7.20
7TH FLOOR	691.83	06		7.20
8TH FLOOR	691.83	06		7.20
9TH FLOOR	691.83	06		7.20
10TH FLOOR	691.83	06		7.20
11TH FLOOR	691.83	06		7.20
12TH FLOOR	691.83	06		7.20
13TH FLOOR	691.83	06		7.20
14TH FLOOR	691.83	06		7.20
TOTAL	9544.82	112		100.00
NO OF FLOOR		2	2	
TOTAL	19907.24	224	1303.66	216.80

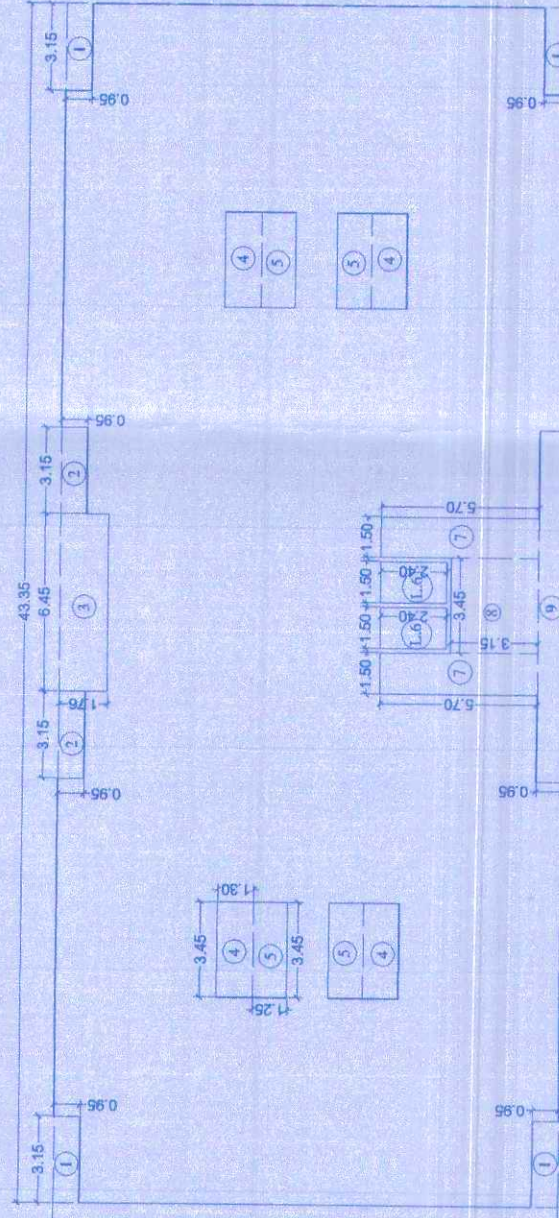

TYPICAL BUILT UP AREA 1st TO 14th FLOOR (NO OF BUILDING 56)					
A	1	4	33.35	18.31	793.74
Deduction - B					
1	4	0.95	3.15		11.97
2	2	0.95	3.15		5.98
3	1	6.45	1.76		11.35
4	4	3.45	1.30		17.94
5	4	3.45	1.25		17.25
6	2	1.50	2.40		7.20
7	2	1.50	5.70		17.10
8	1	3.45	3.15		10.87
9	1	12.75	0.96		12.24
10	TOTAL				111.90
NET BUILT UP AREA STATEMENT TYPICAL FLOOR (4B)					881.83


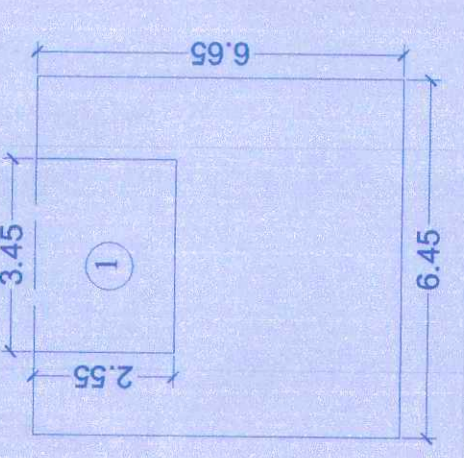


SEA KEY PLAN REFUGE AREA

BUILT UP AREA FOR 8TH & 13TH FLOOR (REFUGE AREA)		
A	1	6.45
Deduction - B		6.65
1	1	3.45
		2.55
		TOTAL
		8.80
BUILT UP AREA FOR 8TH (REFUGE AREA)		
		34.10

REFUGE AREA STATEMENT :-

(Required) $1.68183 \times 02 / 12.5 \times 0.30 + 0.90 = 33.62 \text{ SQ.M}$

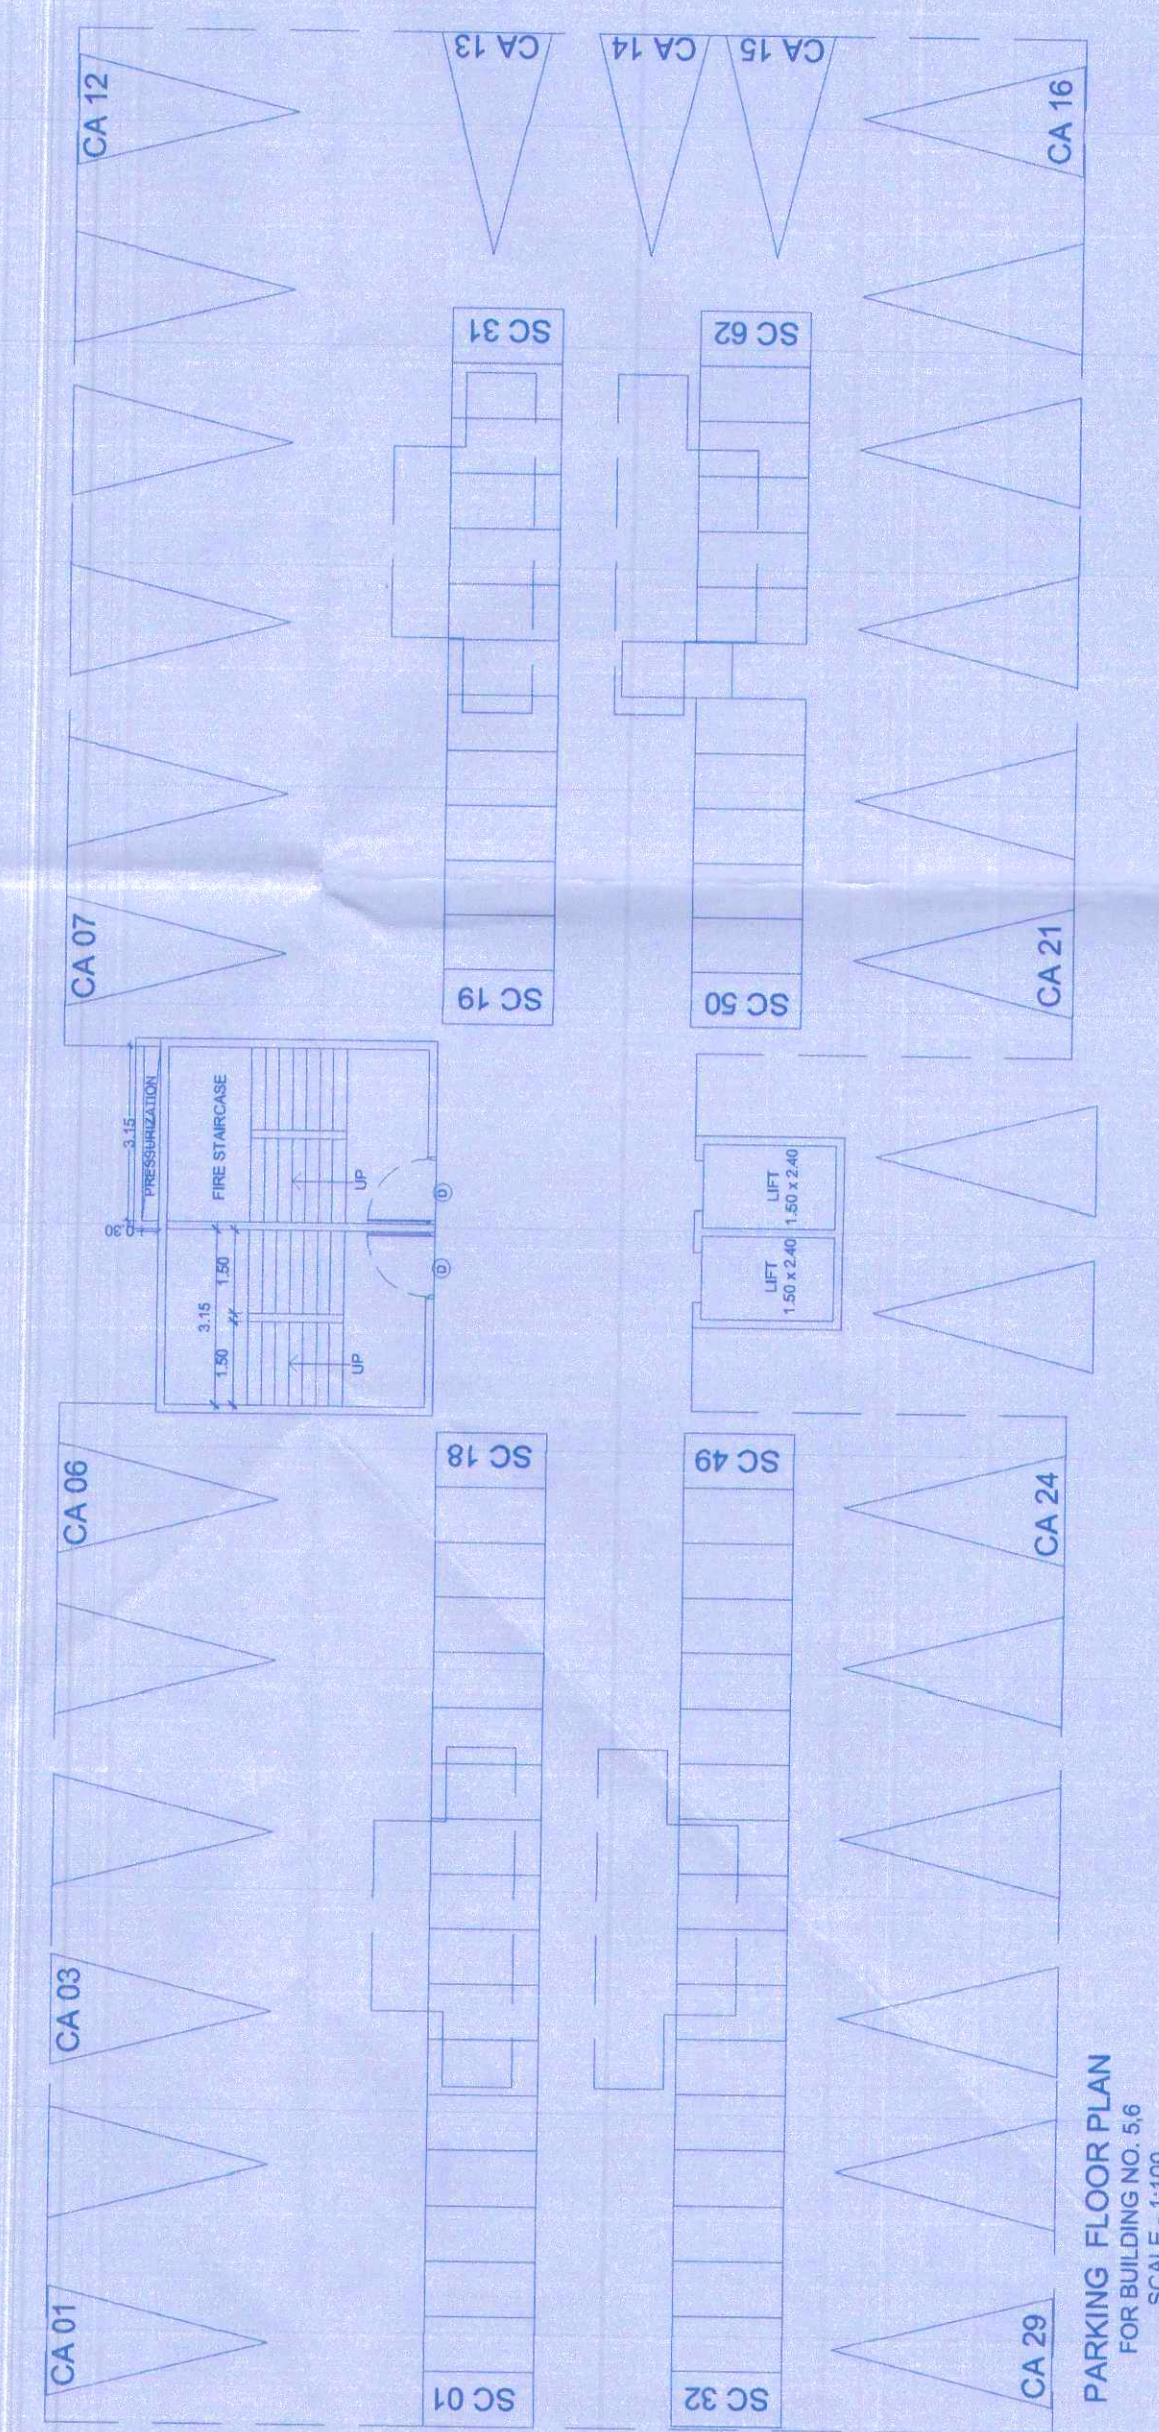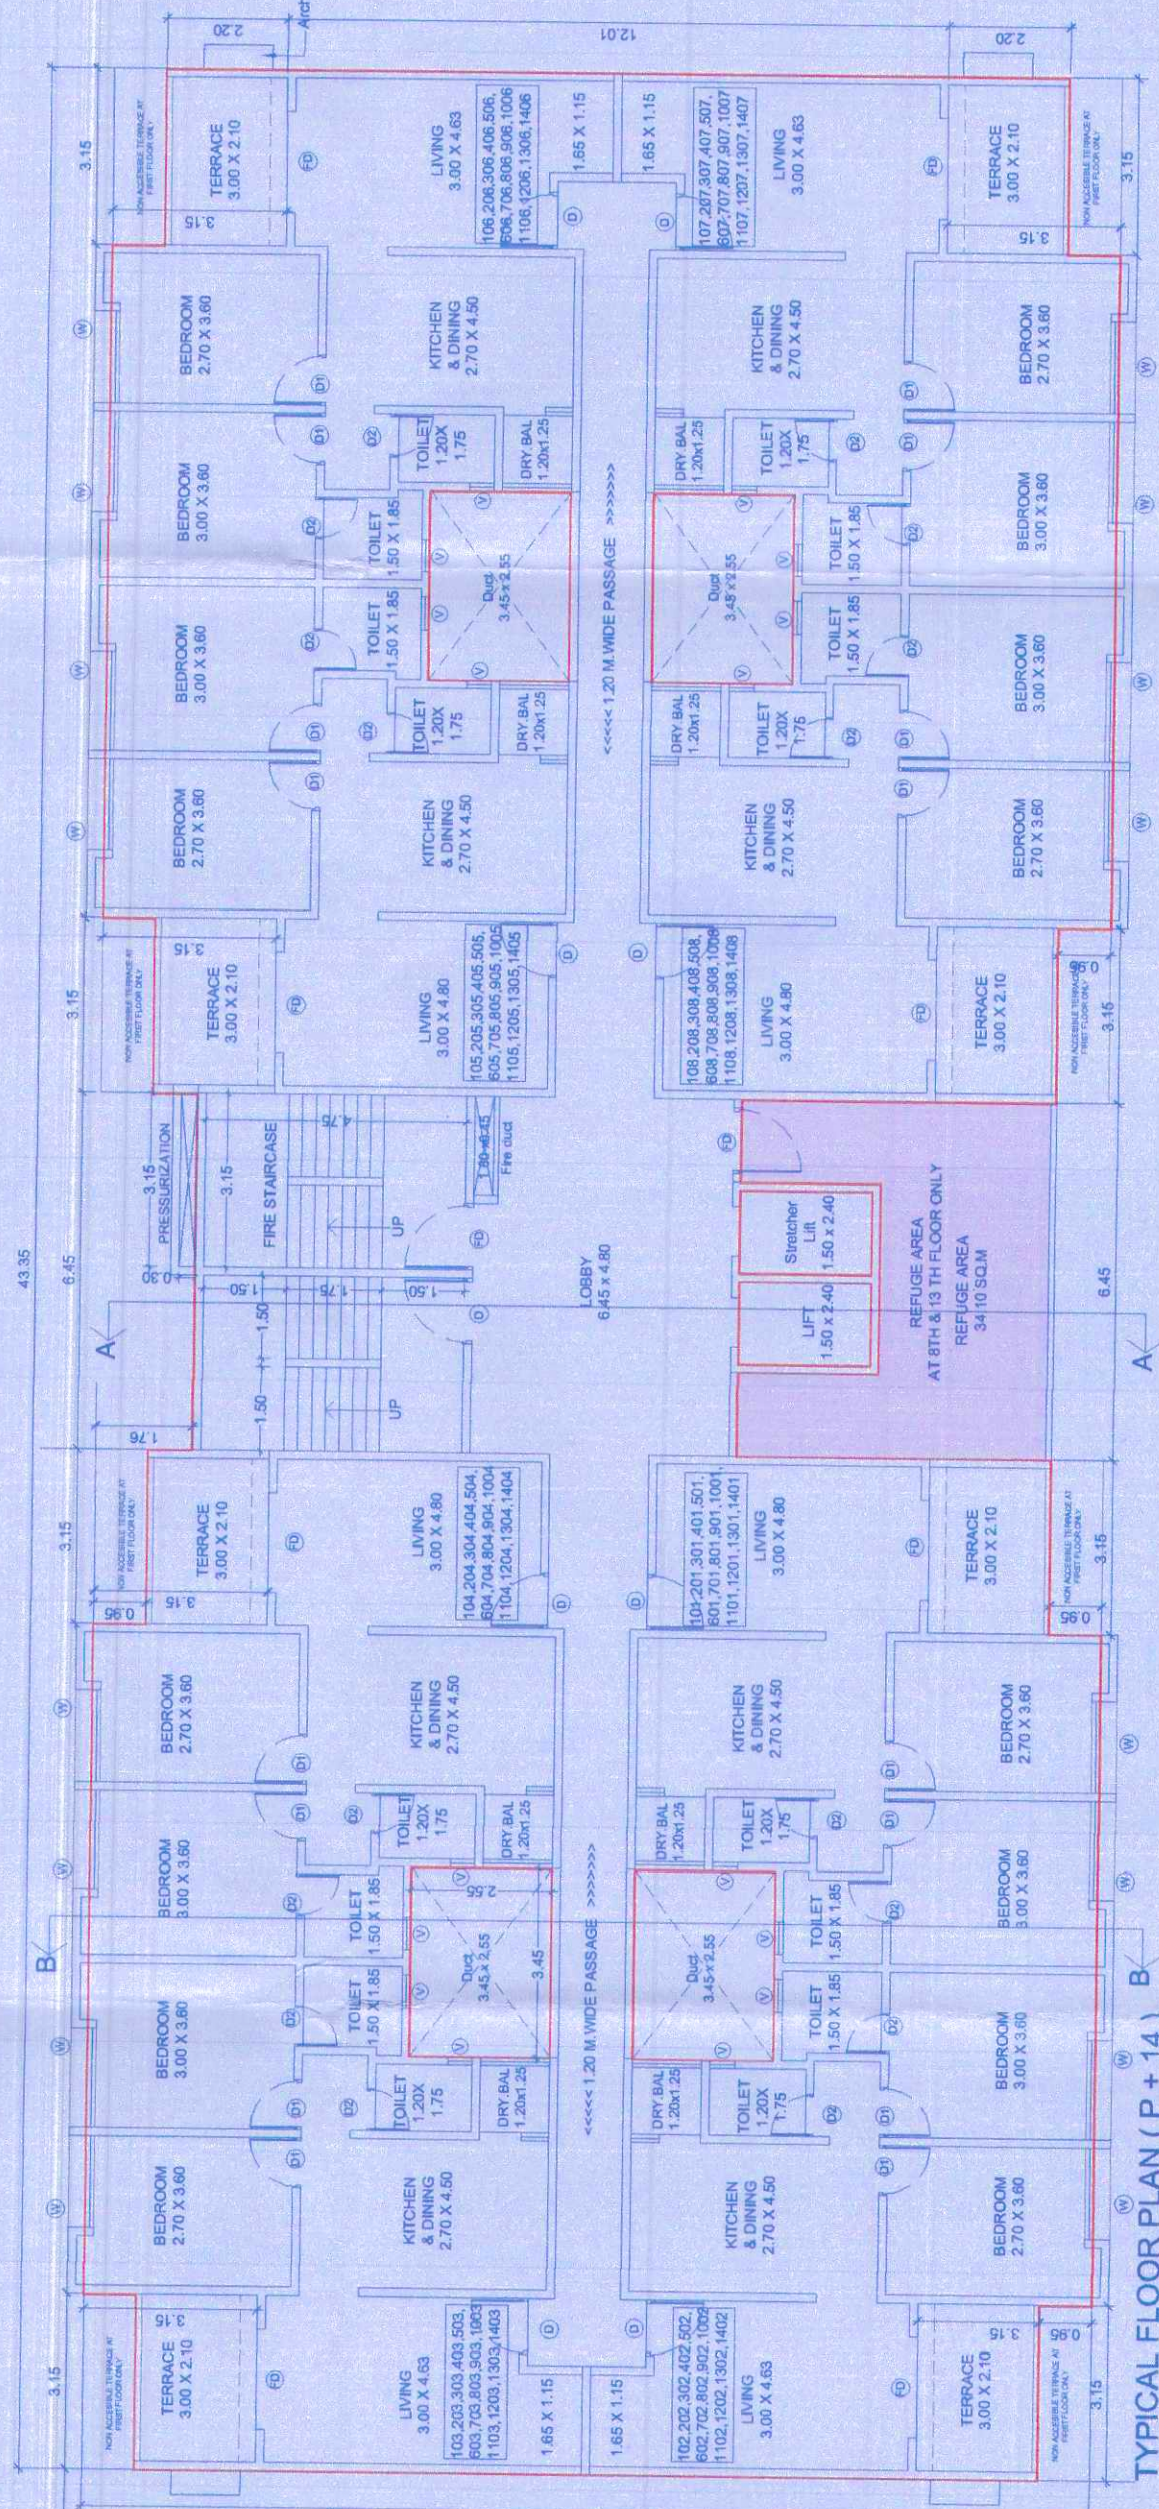[illegible]