

TRUE COPY
This is certify that this is a True Copy of the
Proposal approved subject to conditions by
Commencement Certificate No. 4/2374/15
Date : 28/10/2015

VILAS S. TARWADI
CA/92/14877

Approved Subject to Condition
Approved Under Commencement
Certificate No. 4/2374/15
Date 28/10/2015

Sd-XXX
Building Inspector
Sd-XXX
App Engineer
(P.M.)

SCHEDULE OF OPENINGS

D = 1.07 X 2.15	W = 1.22 X 1.50	FD = 1.83 X 2.15
D1 = 0.92 X 2.15	W1 = 1.83 X 1.50	FD1 = 1.22 X 2.15
D2 = 0.76 X 2.15	W2 = 1.14 X 1.20	V = 0.61 X 0.90
	W3 = 1.83 X 1.20	

PROJECT :

PROPOSED RESIDENTIAL CUM COMMERCIAL BUILDING AT
S.NO 2/1-2A, 2/2B, 2/2C/1A, 2/2C/1B,
2/2C/2/2C/1+2A/1/2, 2/2C/1A,
PLOT - D
AT MOHAMMADWADI, TALUKA - HAVELI, PUNE

ARCHITECT'S SIGN

OWNER'S SIGN


ARCHITECTS :

VILAS TARWADI
ARCHITECTS & INTERIOR DESIGNERS

"Siddhi Gold" 1st floor, S.No.39 D Shankar Sheth Rd.
Near Meera society, Gulekadi Pune : 411037.
E MAIL - vilastarwad@gmail.com CA/92/14877.


DATE 06.10.2015 SCALE --- DRN BY SHIVAJI JOB. NO.

COMP:14: D/DWG/LA/WAN/AR/HANT GROUP/M/WADI S.NO.2/CORP

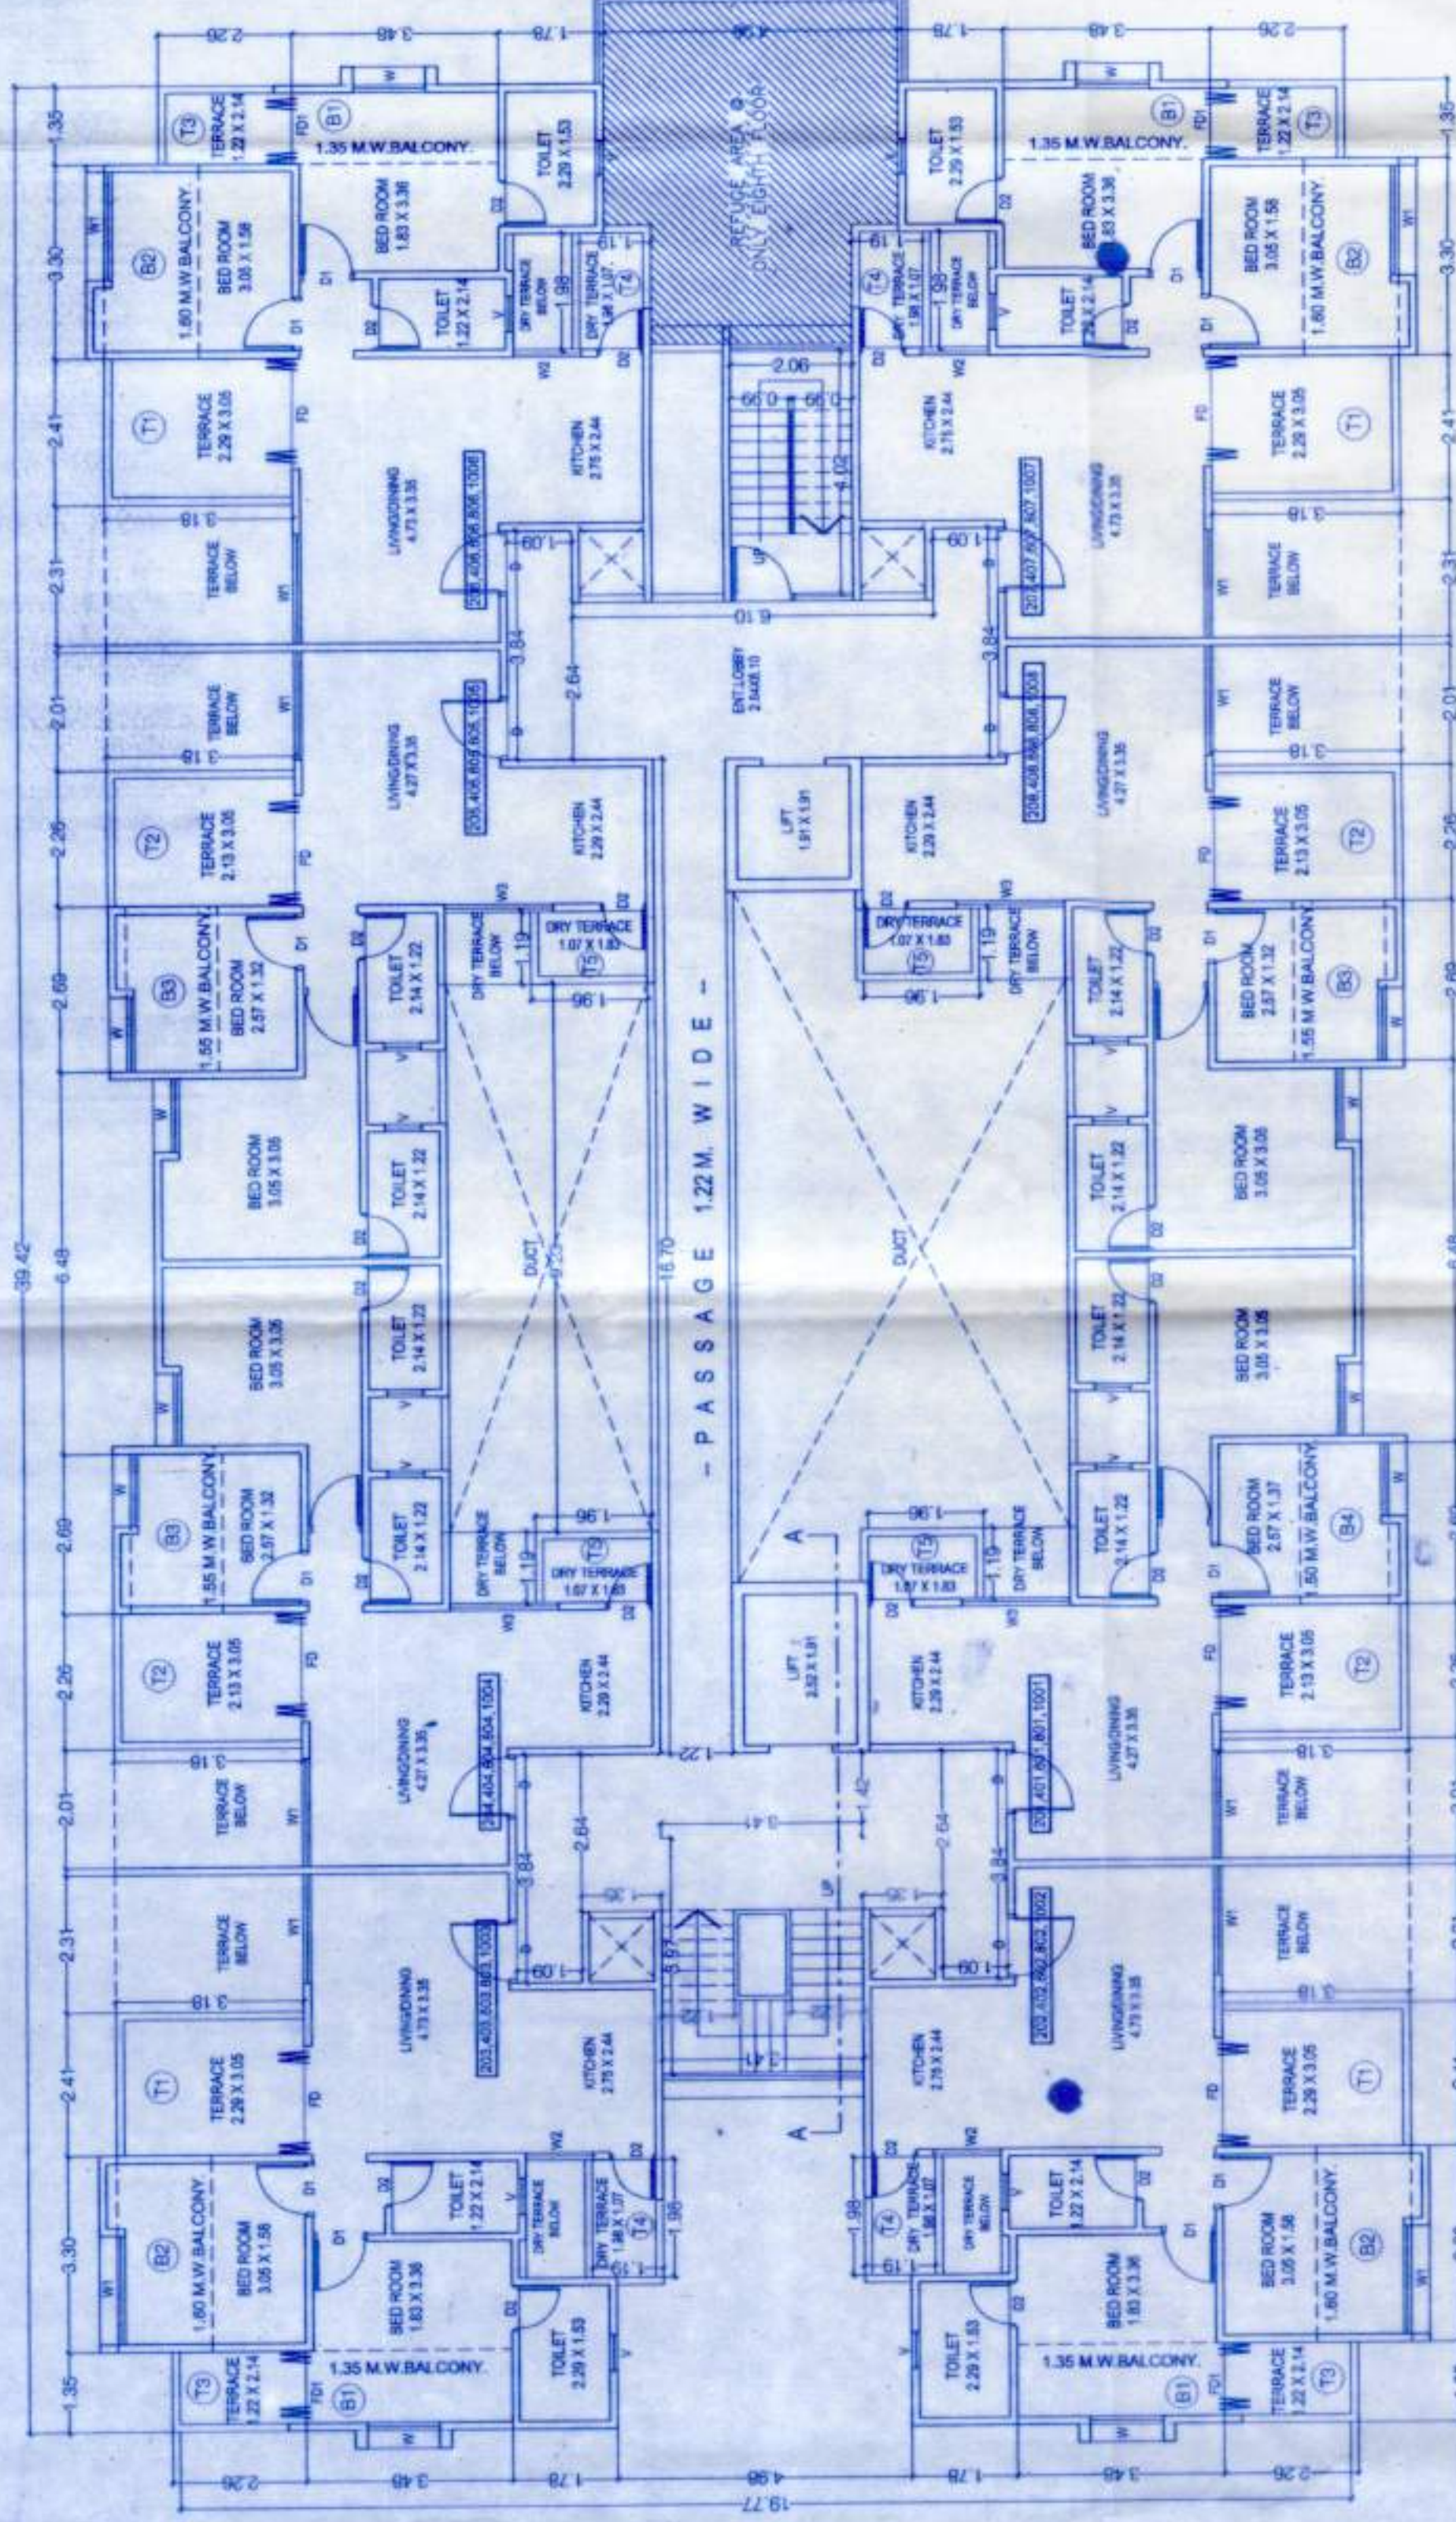


TYPICAL FLOOR PLAN

(SECOND, FOURTH, SIXTH, EIGHTH, TENTH)

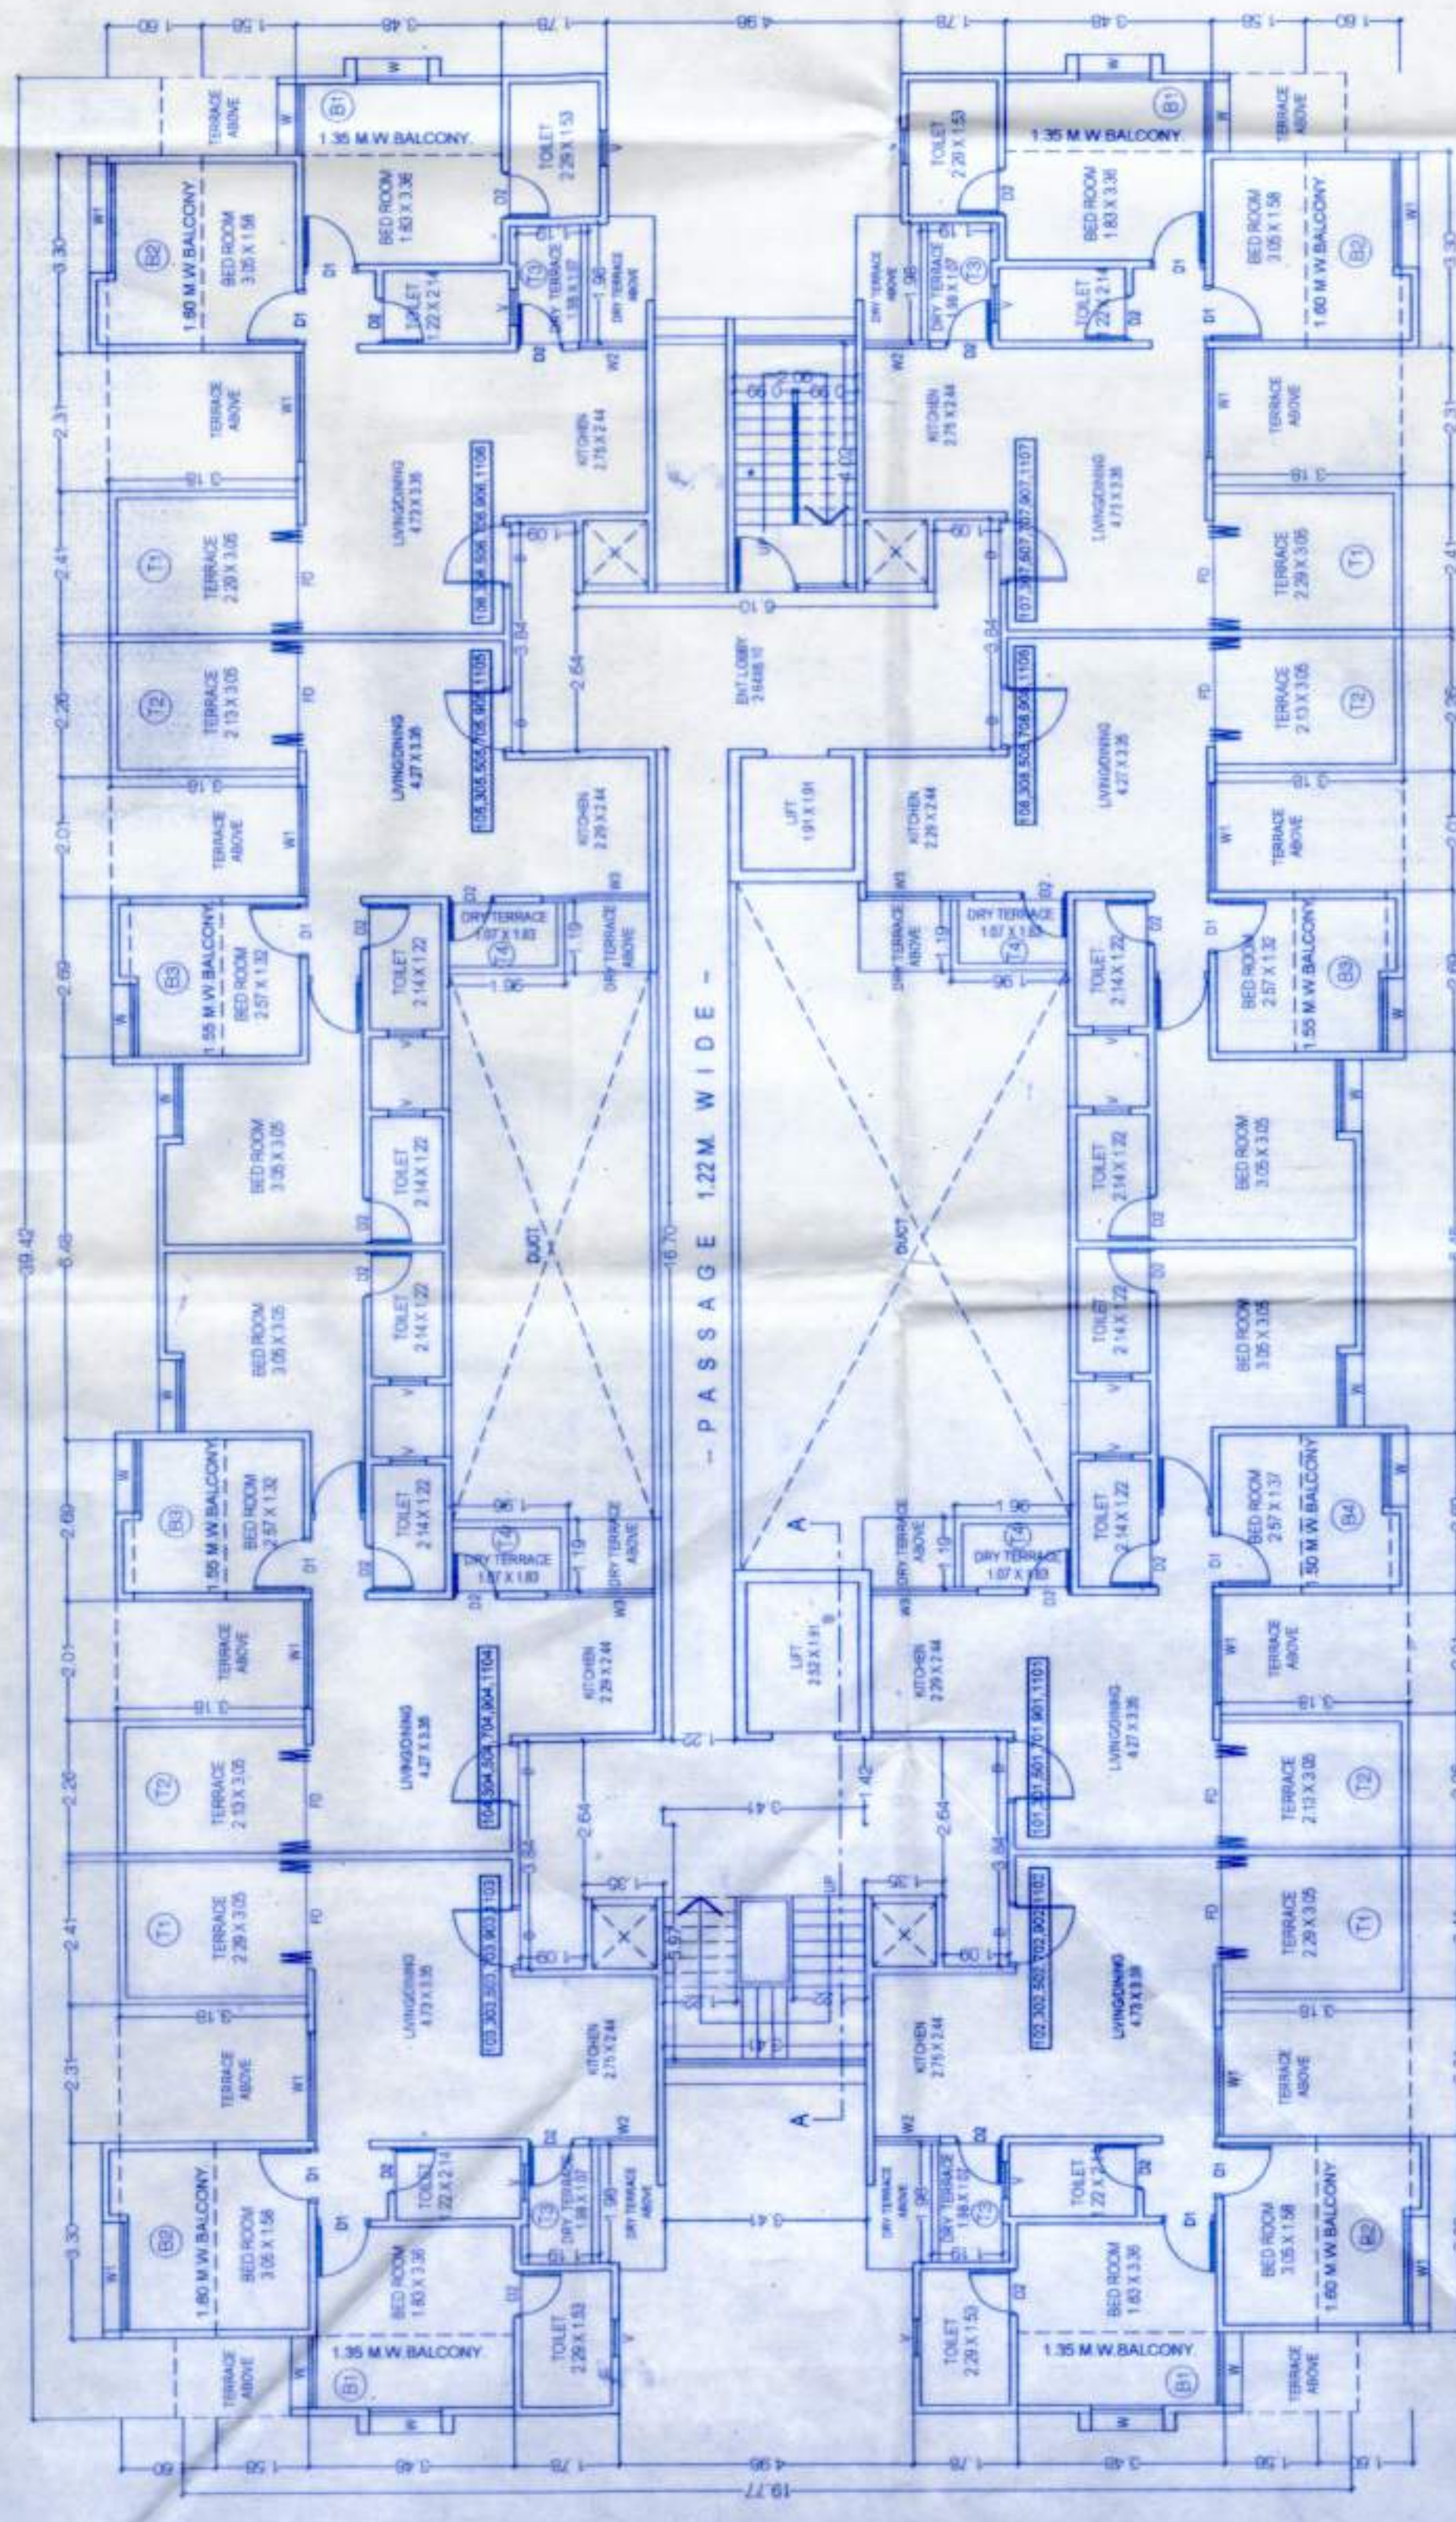

TYPICAL FLOOR PLAN

(FIRST, THIRD, FIFTH, SEVENTH, NINTH, ELEVENTH)

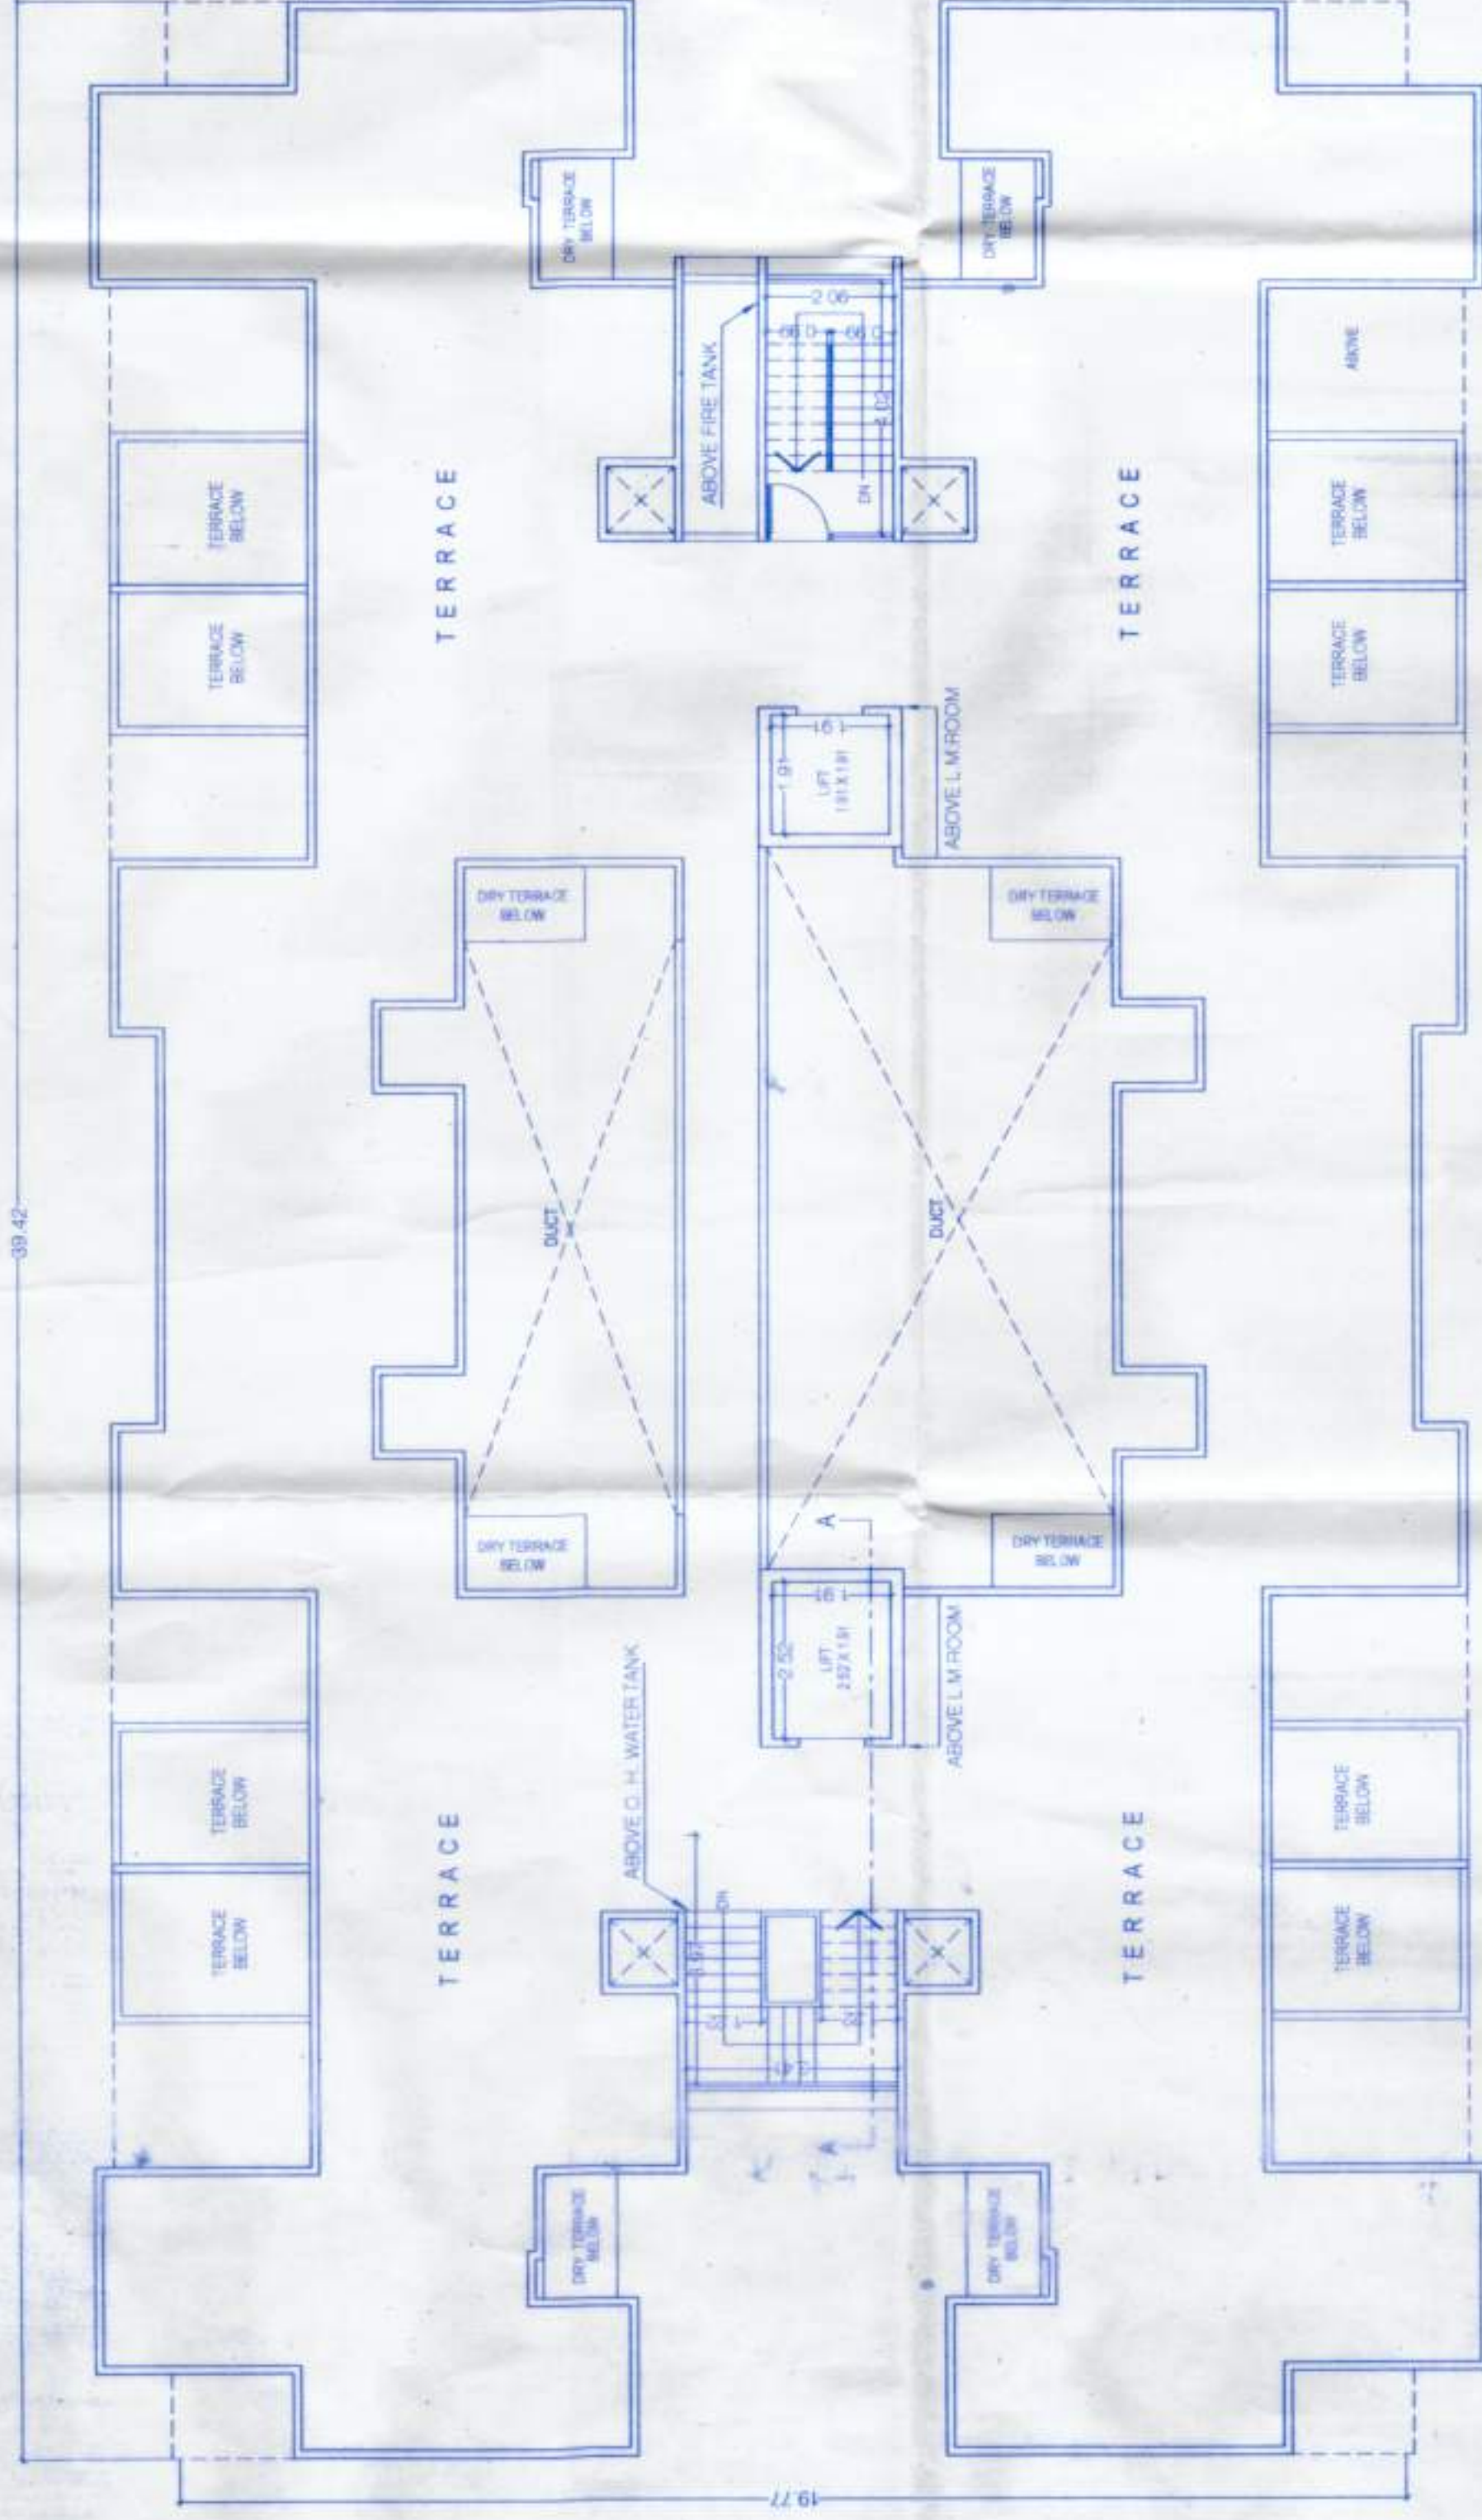

TERRACE FLOOR PLAN