


SOCIETY OFFICE, DAY CARE & DRIVER'S ROOM (scale 1: 200)

9.00M. WIDE EXISTING ROAD PROPOSED 12.00M. ROAD

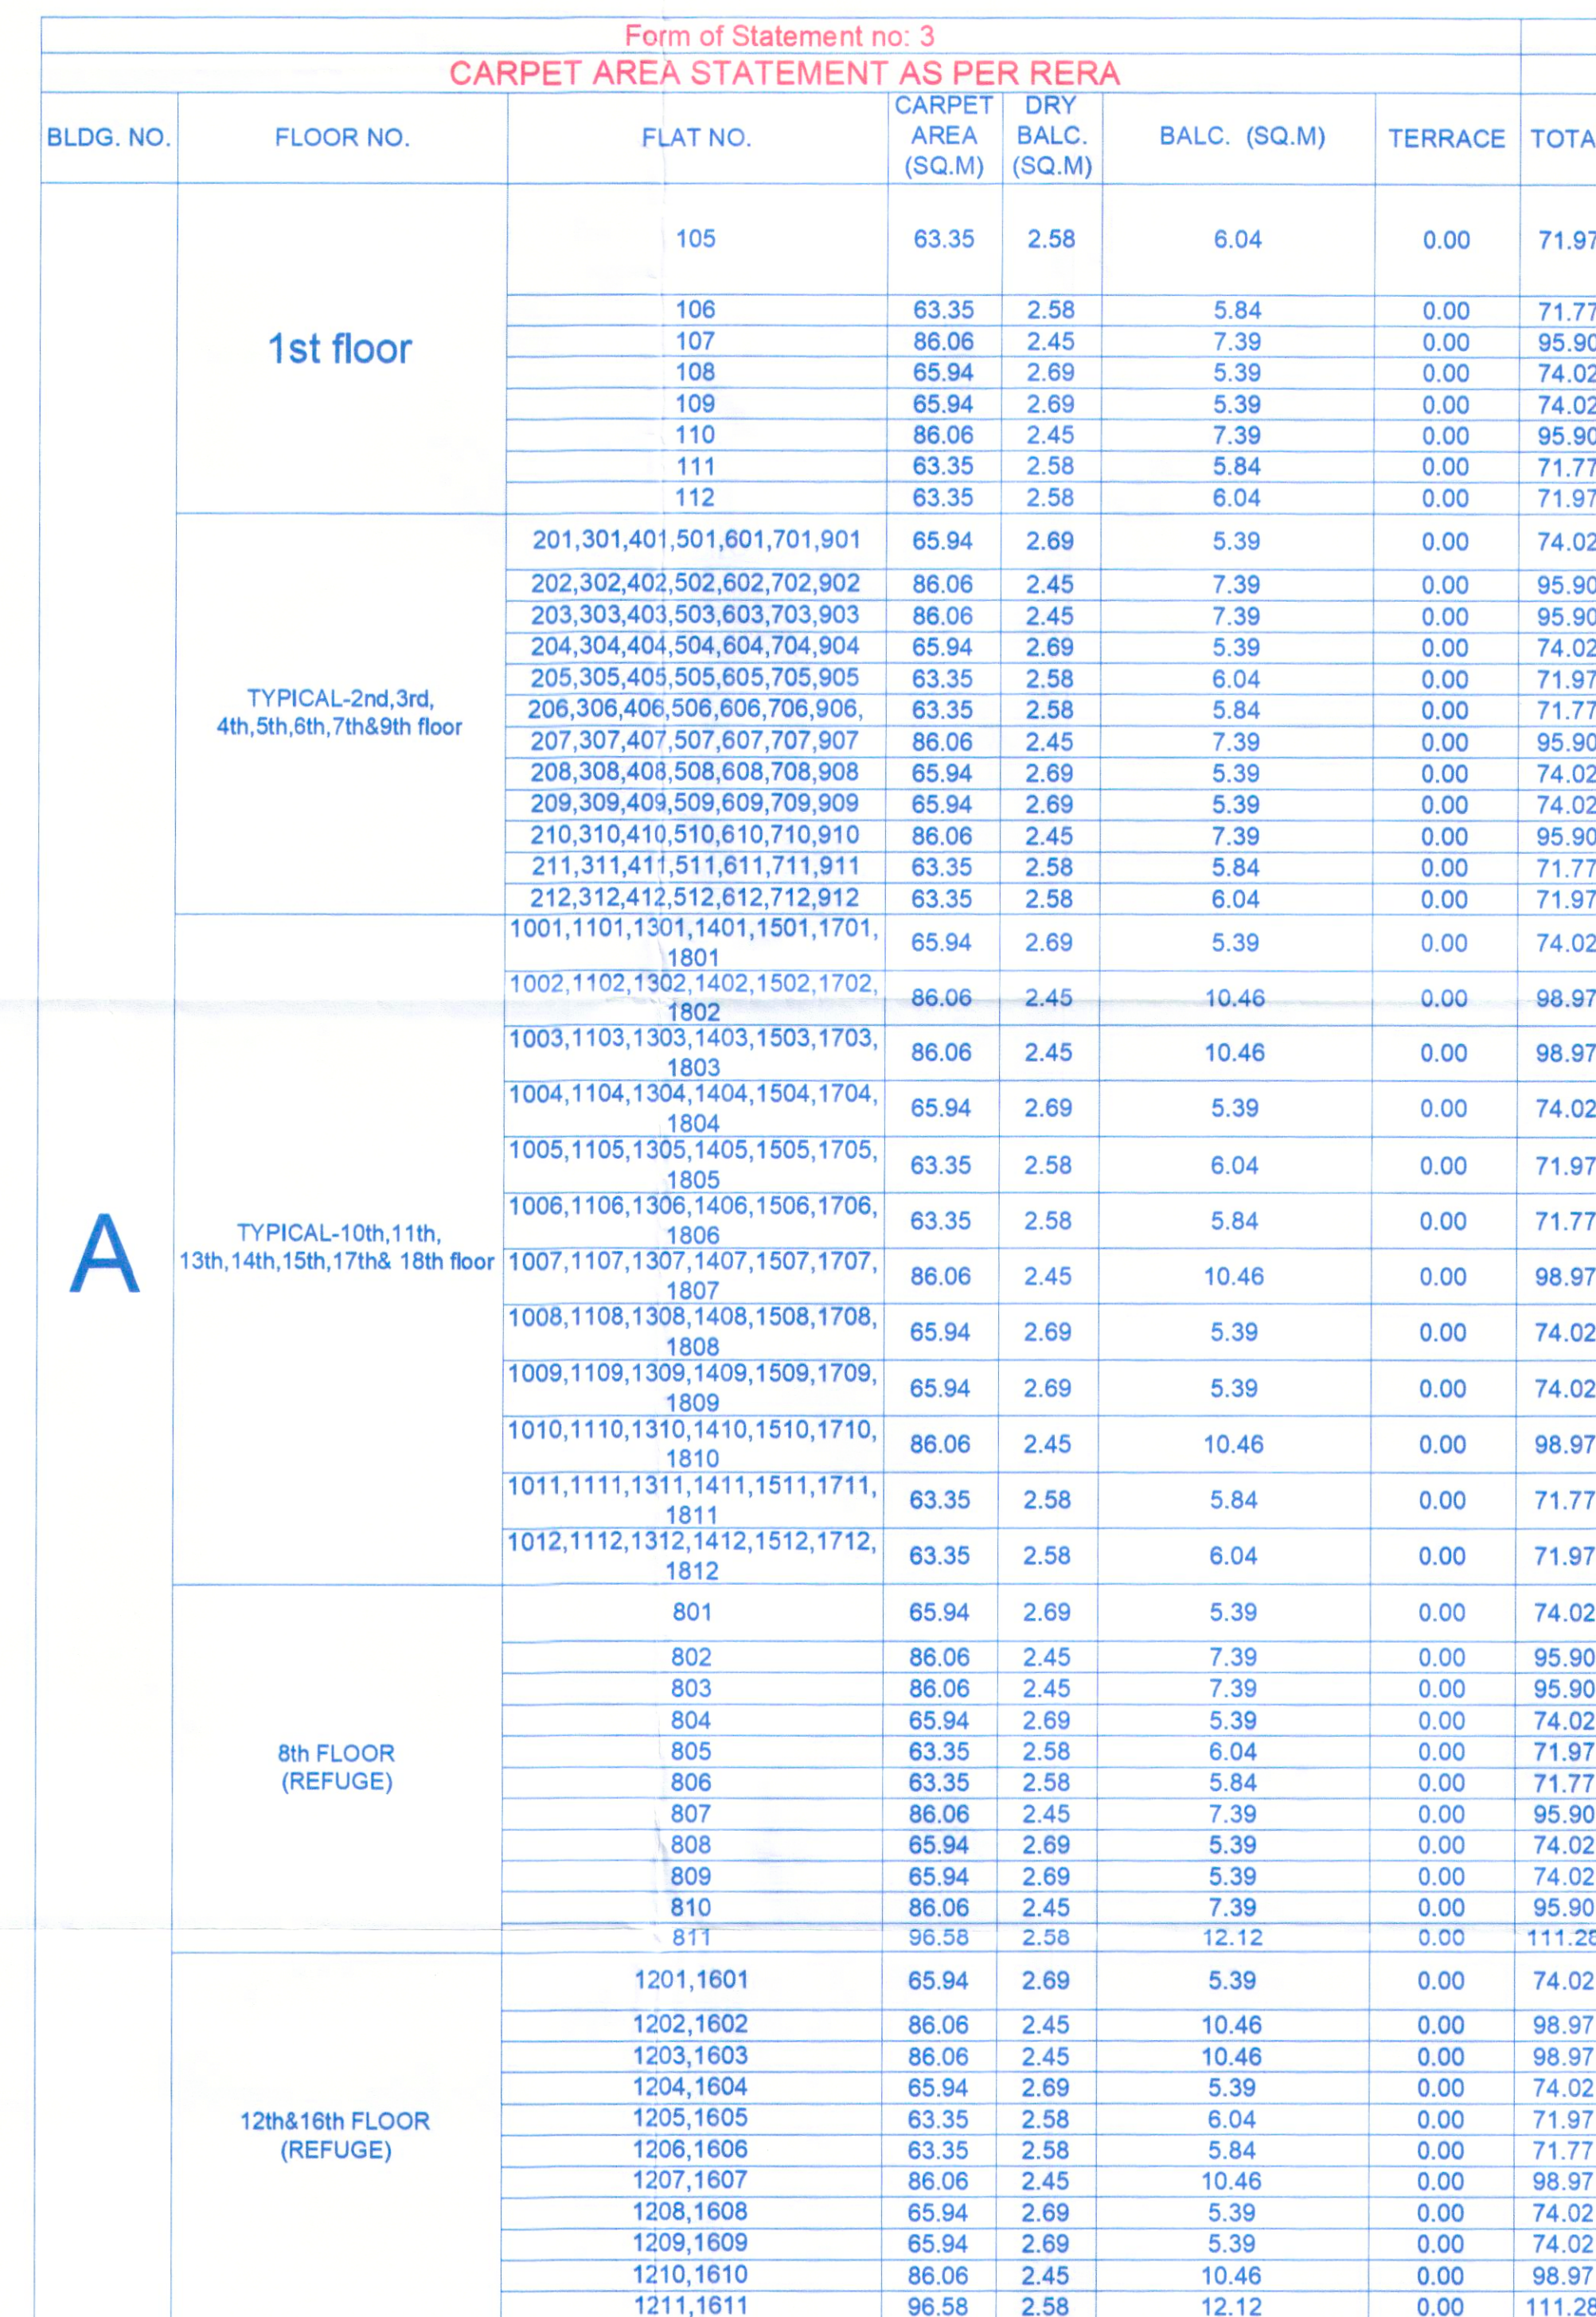

STAMP OF APPROVAL

Sanctioned No. B.P/Waked/109/2
Subject to conditions mentioned in the
Office Order No.
aven dated 10/09/2025
Pimpri
Date : 10/09/2025

O. C. Signed by
City Engineer

for P. D. D. D.
City Engineer
Building Permission Dept.
PCMC., Pimpri, Pune-18.

KEY PLAN-MULTIPURPOSE AND GYM
(scale 1: 200)

A-BLOCK	74.68
TOTAL	74.68

OWNER'S NAME :-	OWNER SIGN
-----------------	------------

MR. SHARAD SUBRAO KOKATE

PROJECT :-

SURVEY NO.: - 173/1/1A

DESCRIPTION : REGULAR TRACK, WAKAD, PUNE.



PATIL & BUGADE
ASSOCIATES

ARCHITECT • INTERIOR DESIGN
Plot No. PAP-5, D-3 Block Kalyan, Nagar, Near
St. Andrews School, M.D.C., Chinchwad, Pune 411
archpb2008@gmail.com
982 350 4590 | 902 870 2749

SHEET NO :- 03 /09	DATE :
--------------------	--------

DRAWN BY :- IFITJA	06 AUG 2024
--------------------	-------------

KEY NO. :	
-----------	--

ARCHITECT SIGN :-

MR. AMOL BUGADE

SCALE :- 1:100