


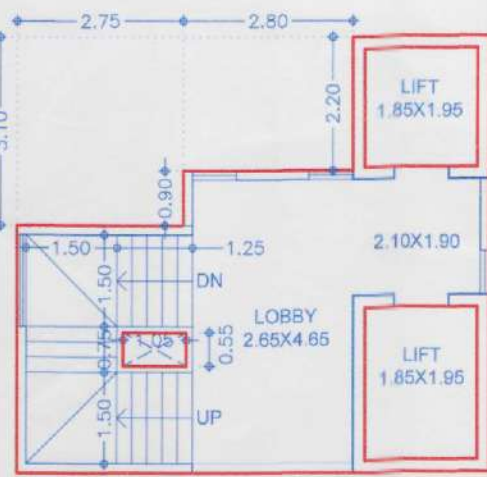


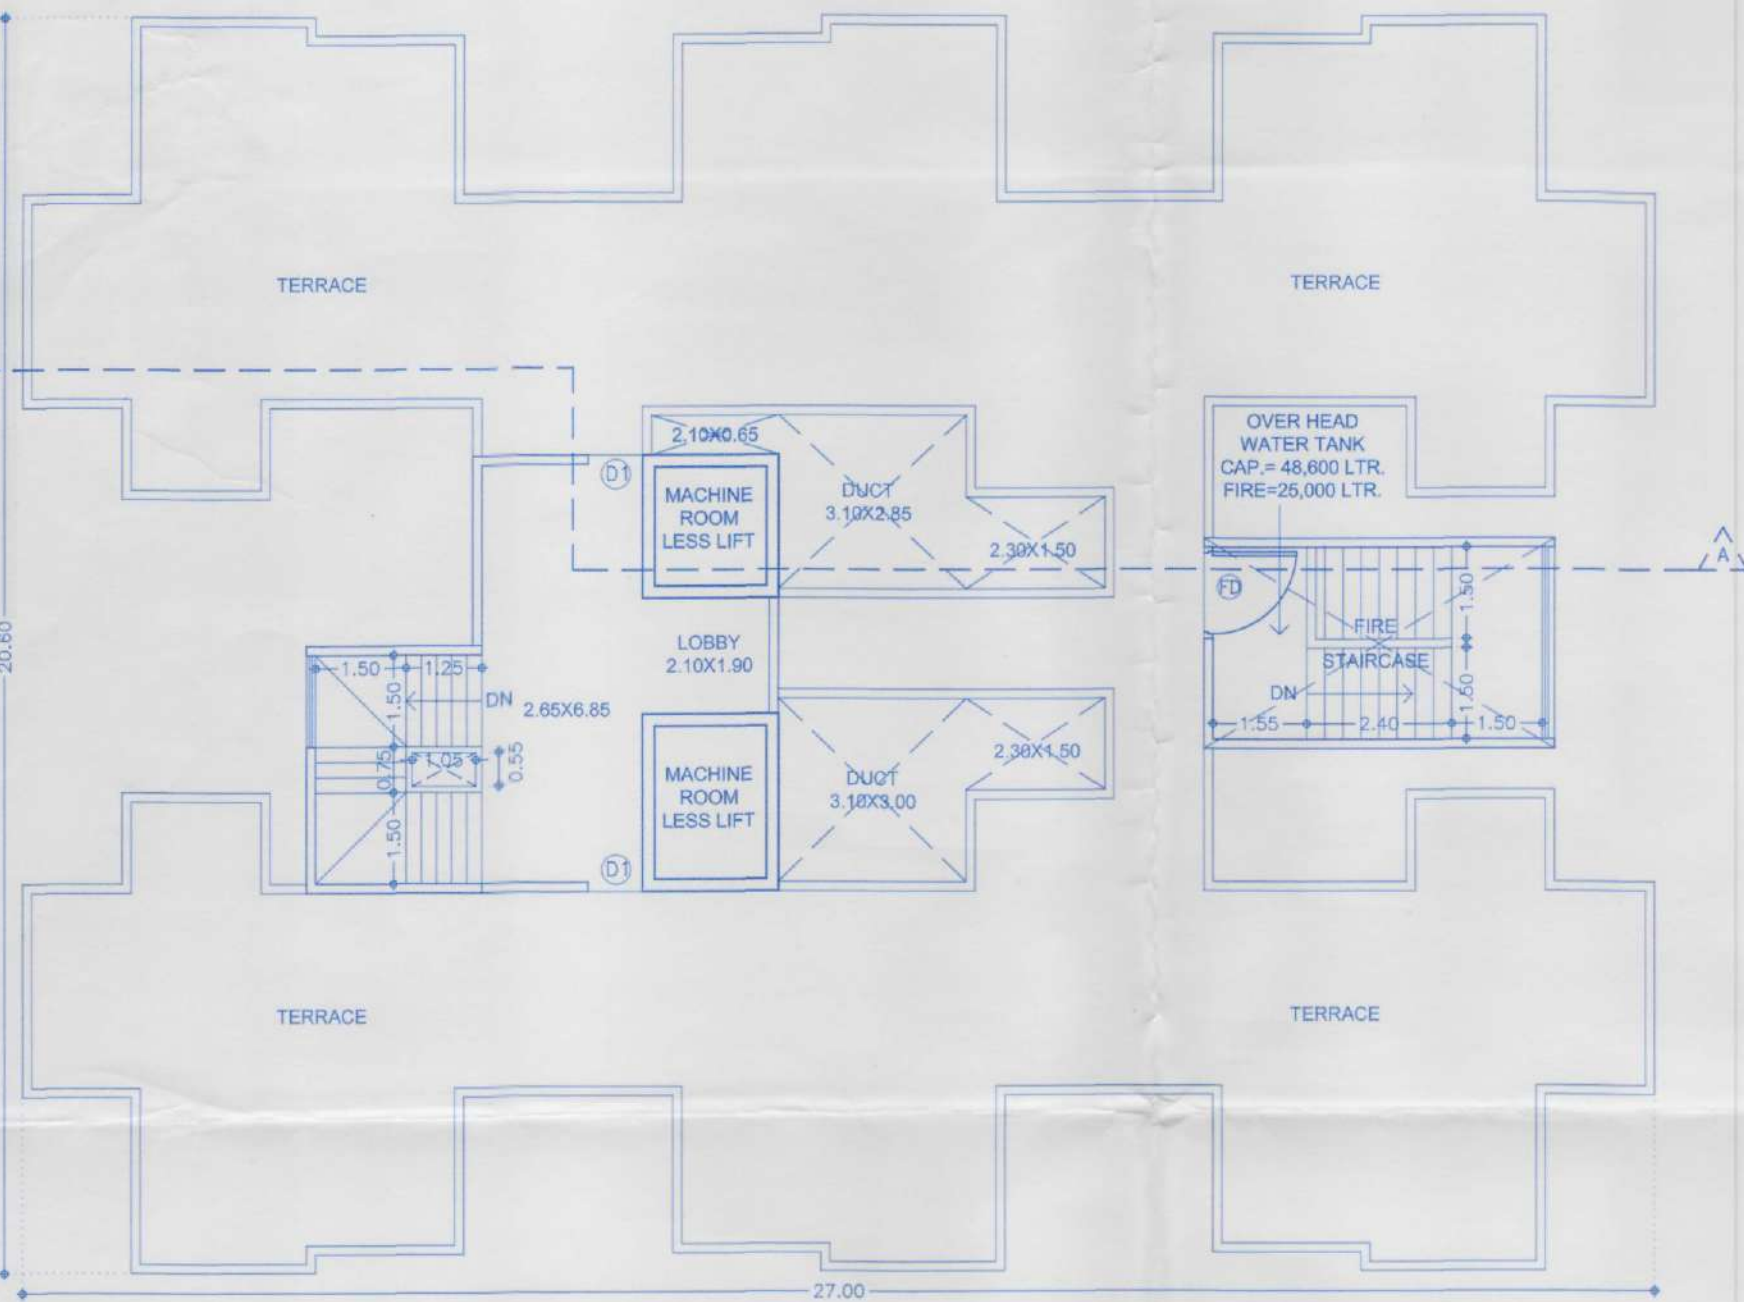

GROUND LOBBY PLAN
SCALE - 1:200

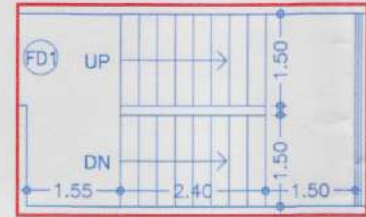


TERRACE FLOOR PLAN

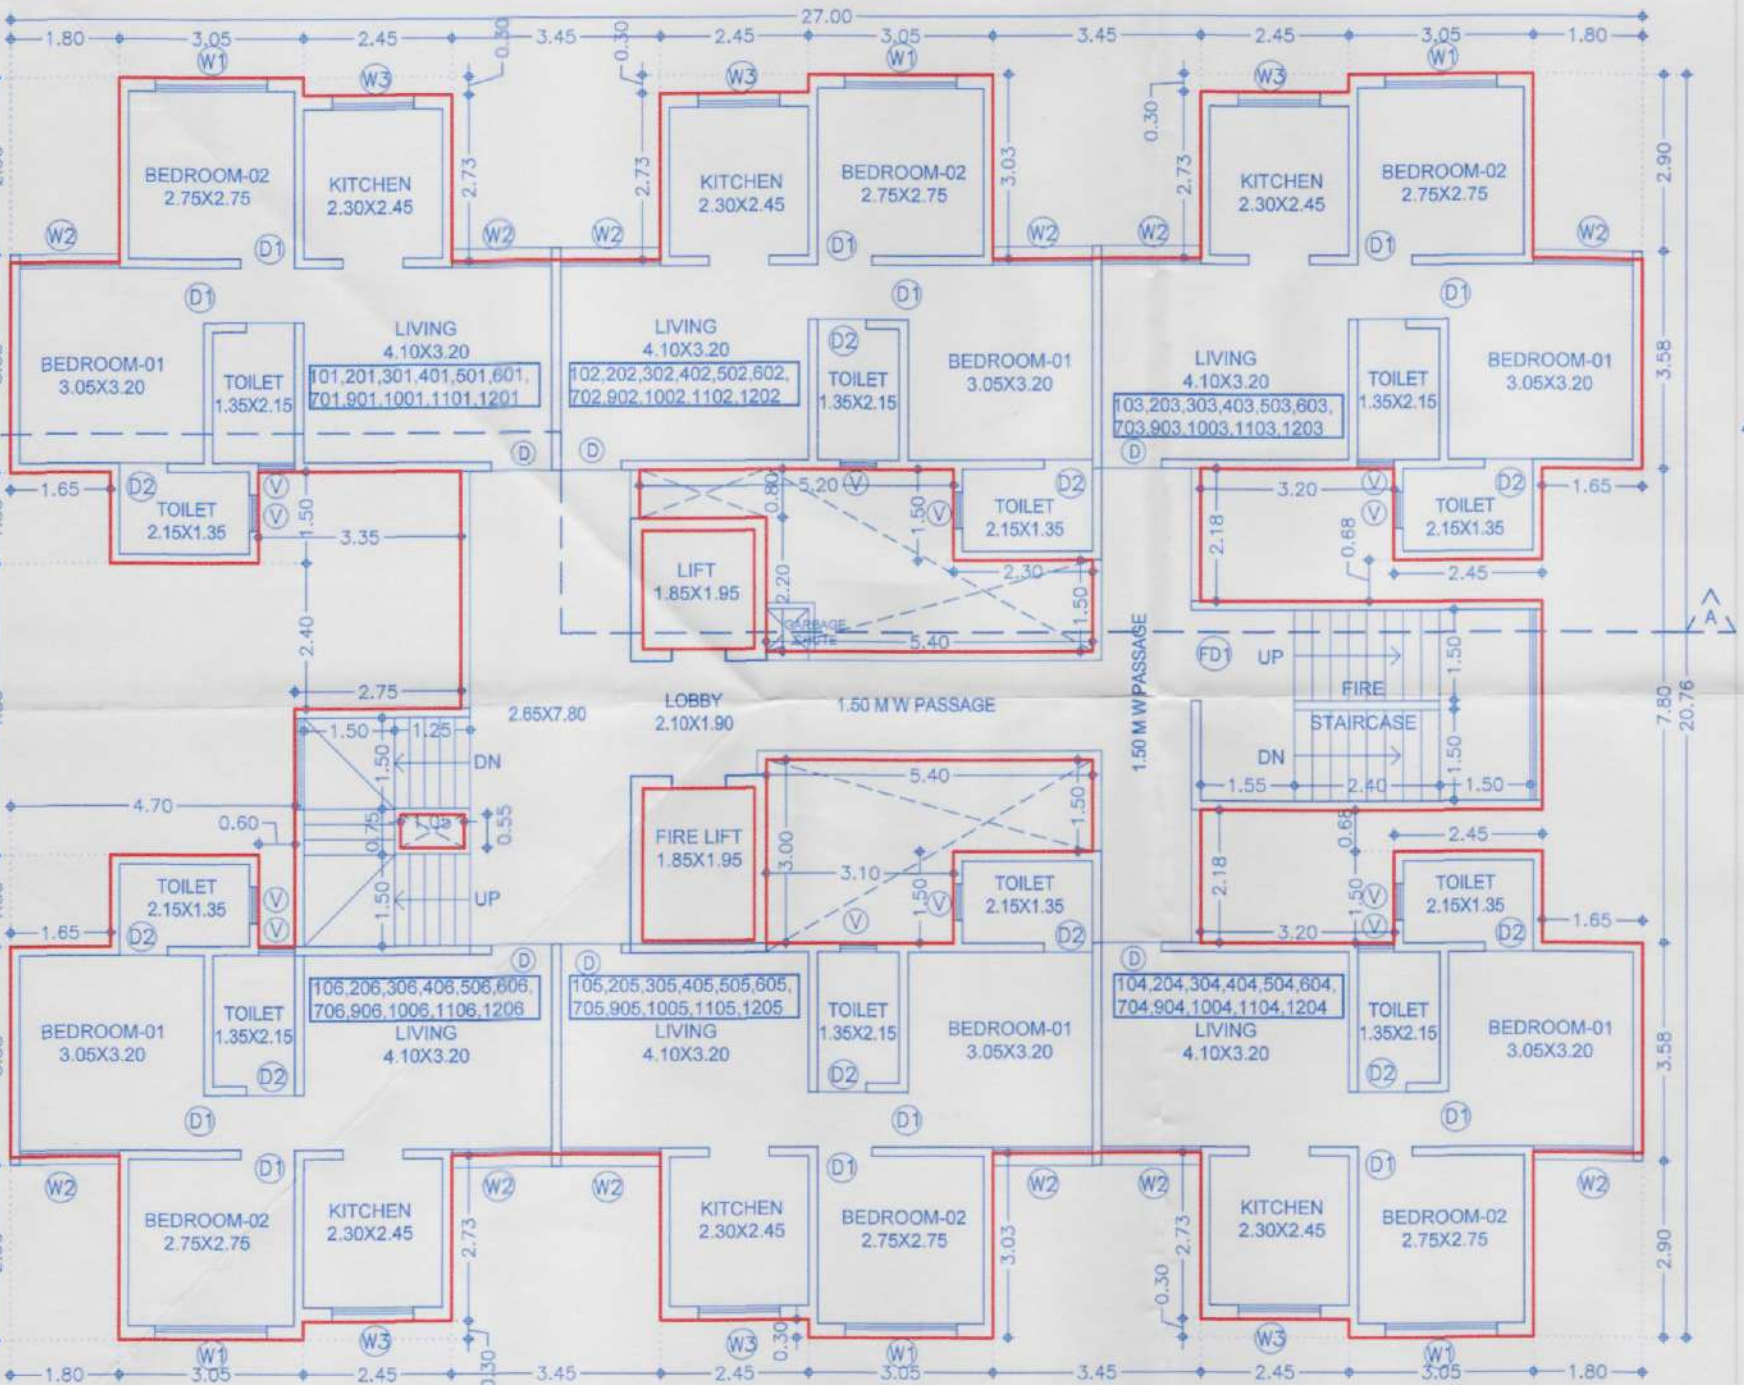

FLOOR 1,2,3,4,5,6,7,9,10,11 & 12

PARKING STATEMENT (BLDG-MHADA)						
TYPE OF FLATS	NO. OF FLATS/AREA	PERM. PARKING	REQ. PARKING	MULTIPLYING FACTOR (1.00)		
		CAR	SCOOTER	CAR	SCOOTER	CAR
FOR EVERY TWO TENEMENTS WITH EACH TENEMENT HAVING CARPET AREA EQUAL TO OR ABOVE 40 SQ.M. BUT LESS THAN 80 SQ.M.	72	1	5	36	180	36
TOTAL	72	1	5	36	180	180
IN ADDITION 5% VISITOR PARKING				2	9	9
TOTAL PARKING				38	189	189
PARKING AREA CALCULATION						
VEHICAL	NOS.			AREA REQUIRED		
CARS	38	X	12.50	SQ.M.		475.00
SCOOTERS	189	X	2.00	SQ.M.		378.00
TOTAL PARKING AREA				853.00		

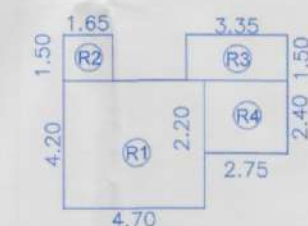

REFUGE AREA KEY PLAN
SCALE - 1:200

REFUGE AREA CALCULATION						
R1	4.70	X	4.20	X	1	= 19.74
R2	1.85	X	1.50	X	1	= 2.47
R3	3.35	X	1.50	X	1	= 5.03
R4	2.75	X	2.40	X	1	= 6.60
TOTAL REFUGE AREA						= 33.84

OPENING SCHEDULE :-					
TYPE	DOOR	TYPE	WINDOW		
	LENGTH	HEIGHT	LENGTH	HEIGHT	
D	0.90	2.40	W	1.55	1.95
D1	0.80	2.40	W1	2.45	1.95
D2	1.05	2.40	W2	2.35	1.95
D3	1.50	2.40	W3	1.55	1.20
SD	2.60	2.40	W4	2.08	1.95
			V	6.50	1.20

FORM OF STATEMENT 3 (SR.NO.9(g))						
AREA DETAILS OF APARTMENT						
BLDG.NO.	FLOOR NO.	APARTMENT NO.	CARPET AREA OF APARTMENT	AREA OF BALCONY ATTACHED TO APARTMENT	AREA OF OPEN BALCONY ATTACHED TO APARTMENT	AREA OF DOUBLE HEIGHT TERRACES ATTACHED TO FLAT
(1)	(2)	(3)	(4)	(5)	(6)	(7)
BLDG-MHADA	FLOOR 1,2,3,4,5,6,7,9,10,11 & 12	101,103,104,106, 201,203,204,206,301,303,304,306,401,403,404,406,501, 803,904,906,901,903,904,906,701,703,704,706,901,803, 904,906,901,903,904,906,1001,1003,1004,1006,1101,1103, 1104,1106,1108,1101,1203,1204,1206,102,106,302,206,302,305, 402,406,802,806,802,806,702,706,802,806,902,906,1002, 1008,1102,1106,1202,1205	45.88	0.00	0.00	0.00
Note : Above statements may vary, wherever required.						