



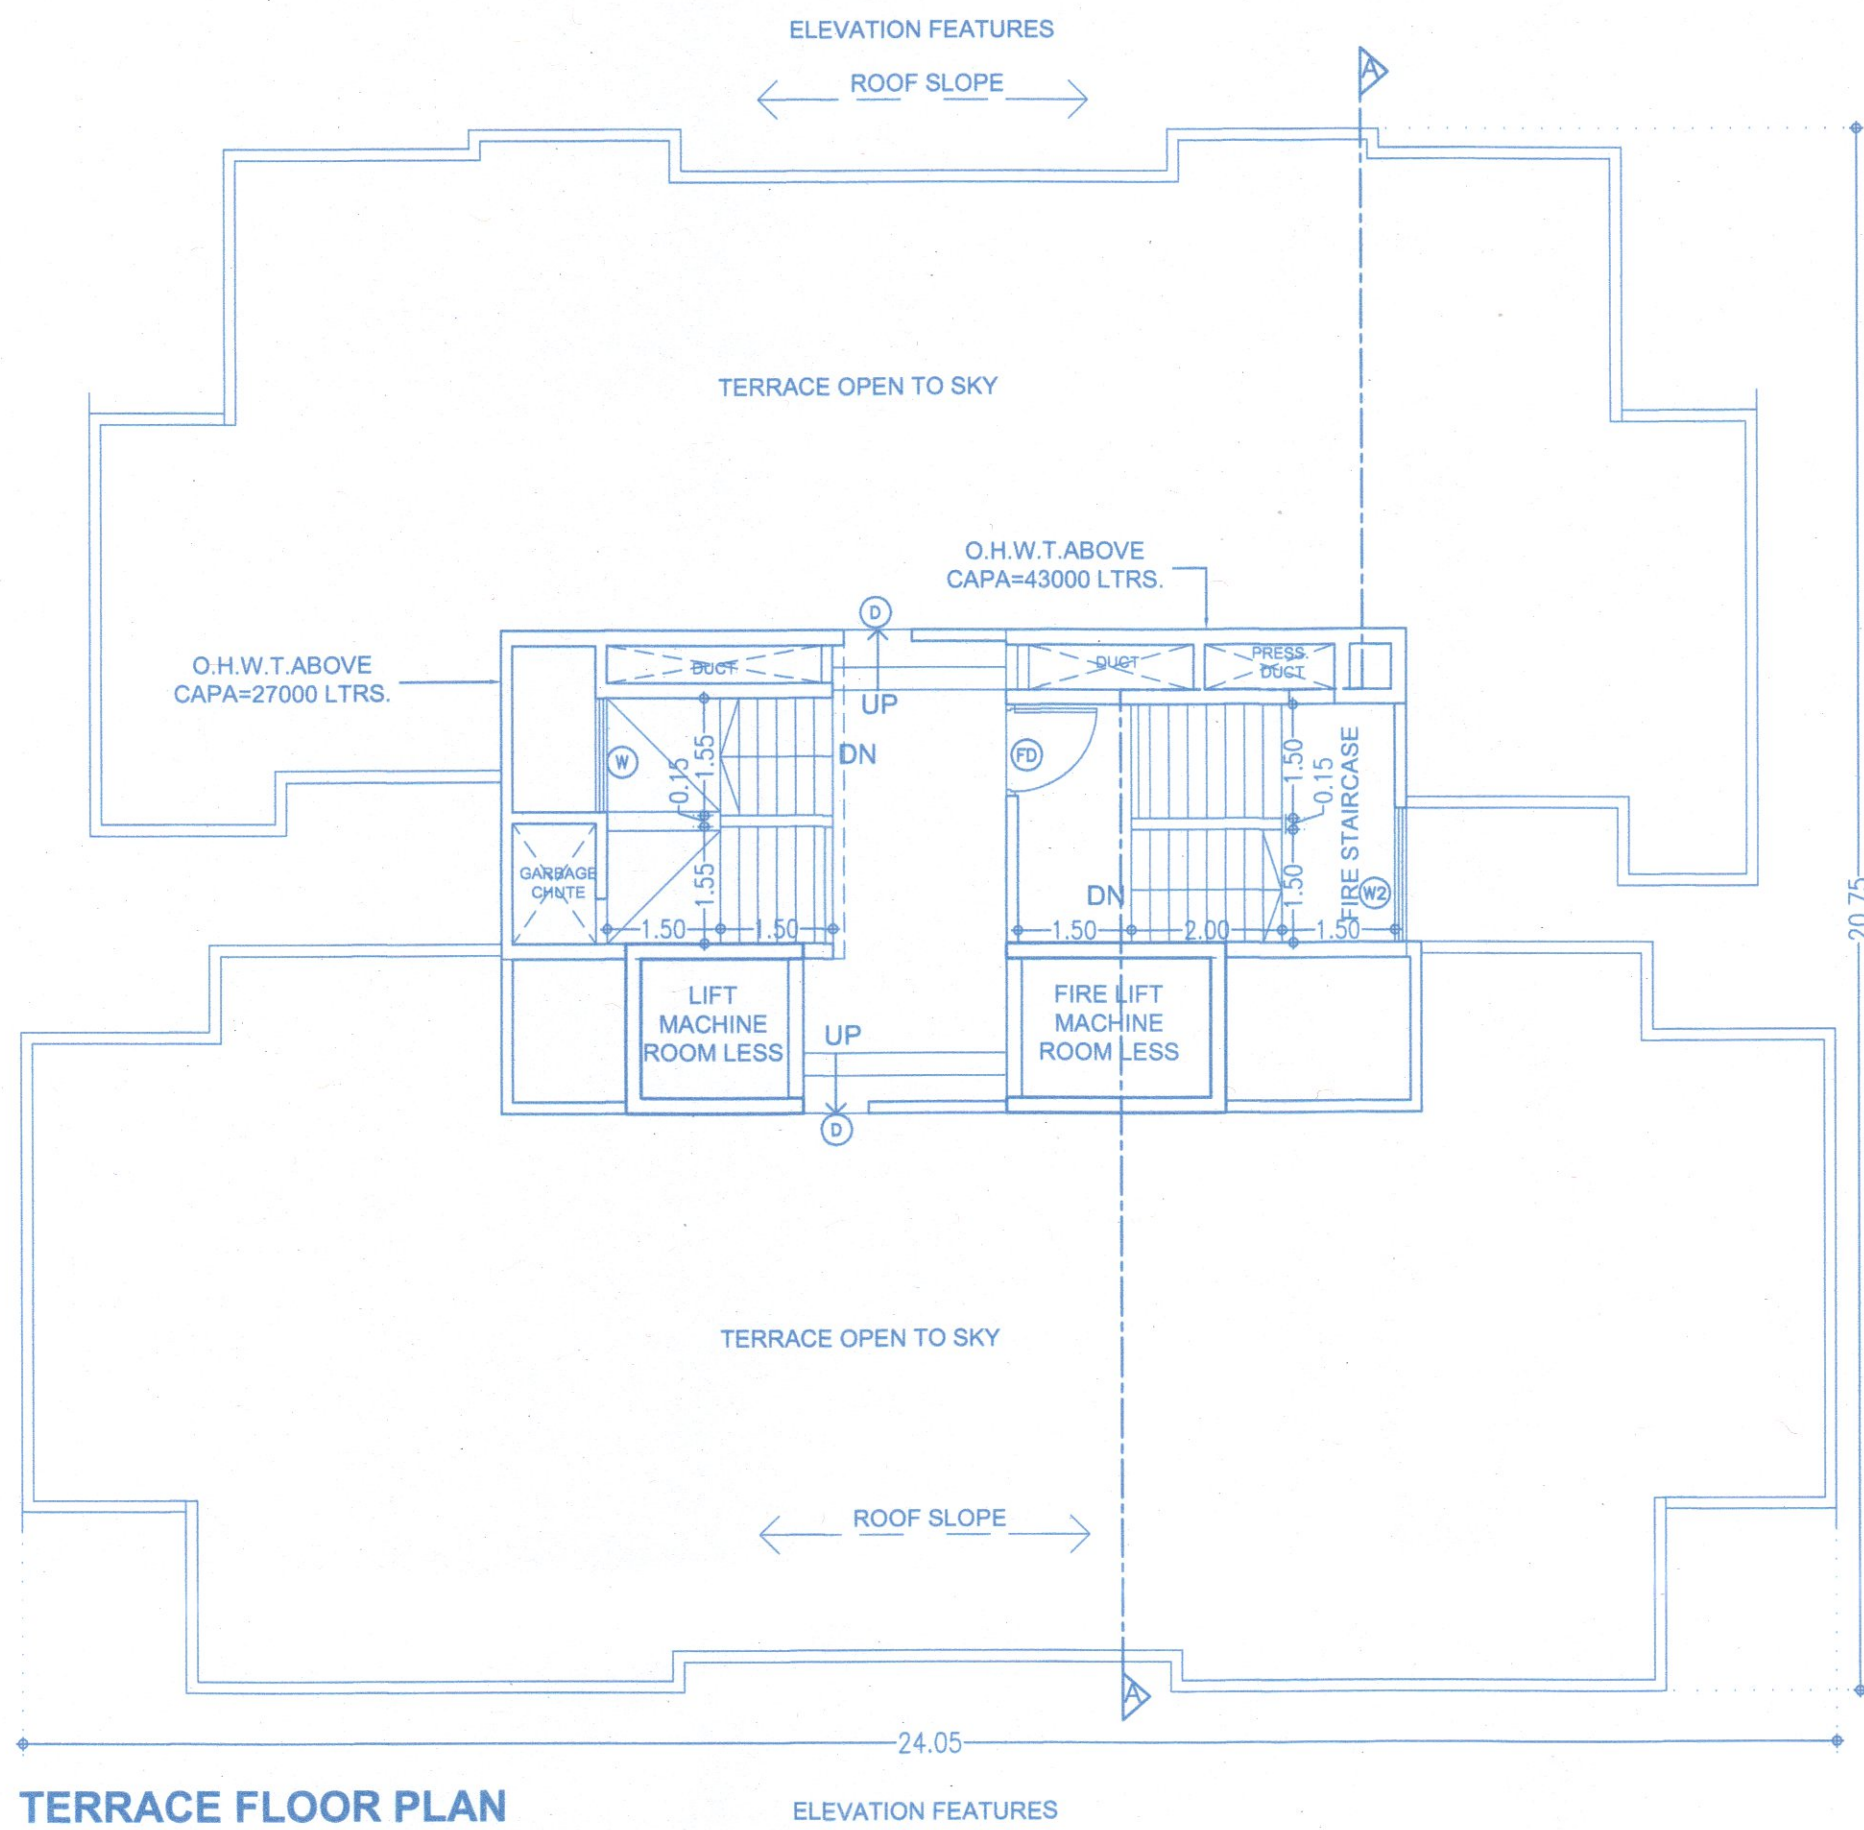

TERRACE FLOOR PLAN

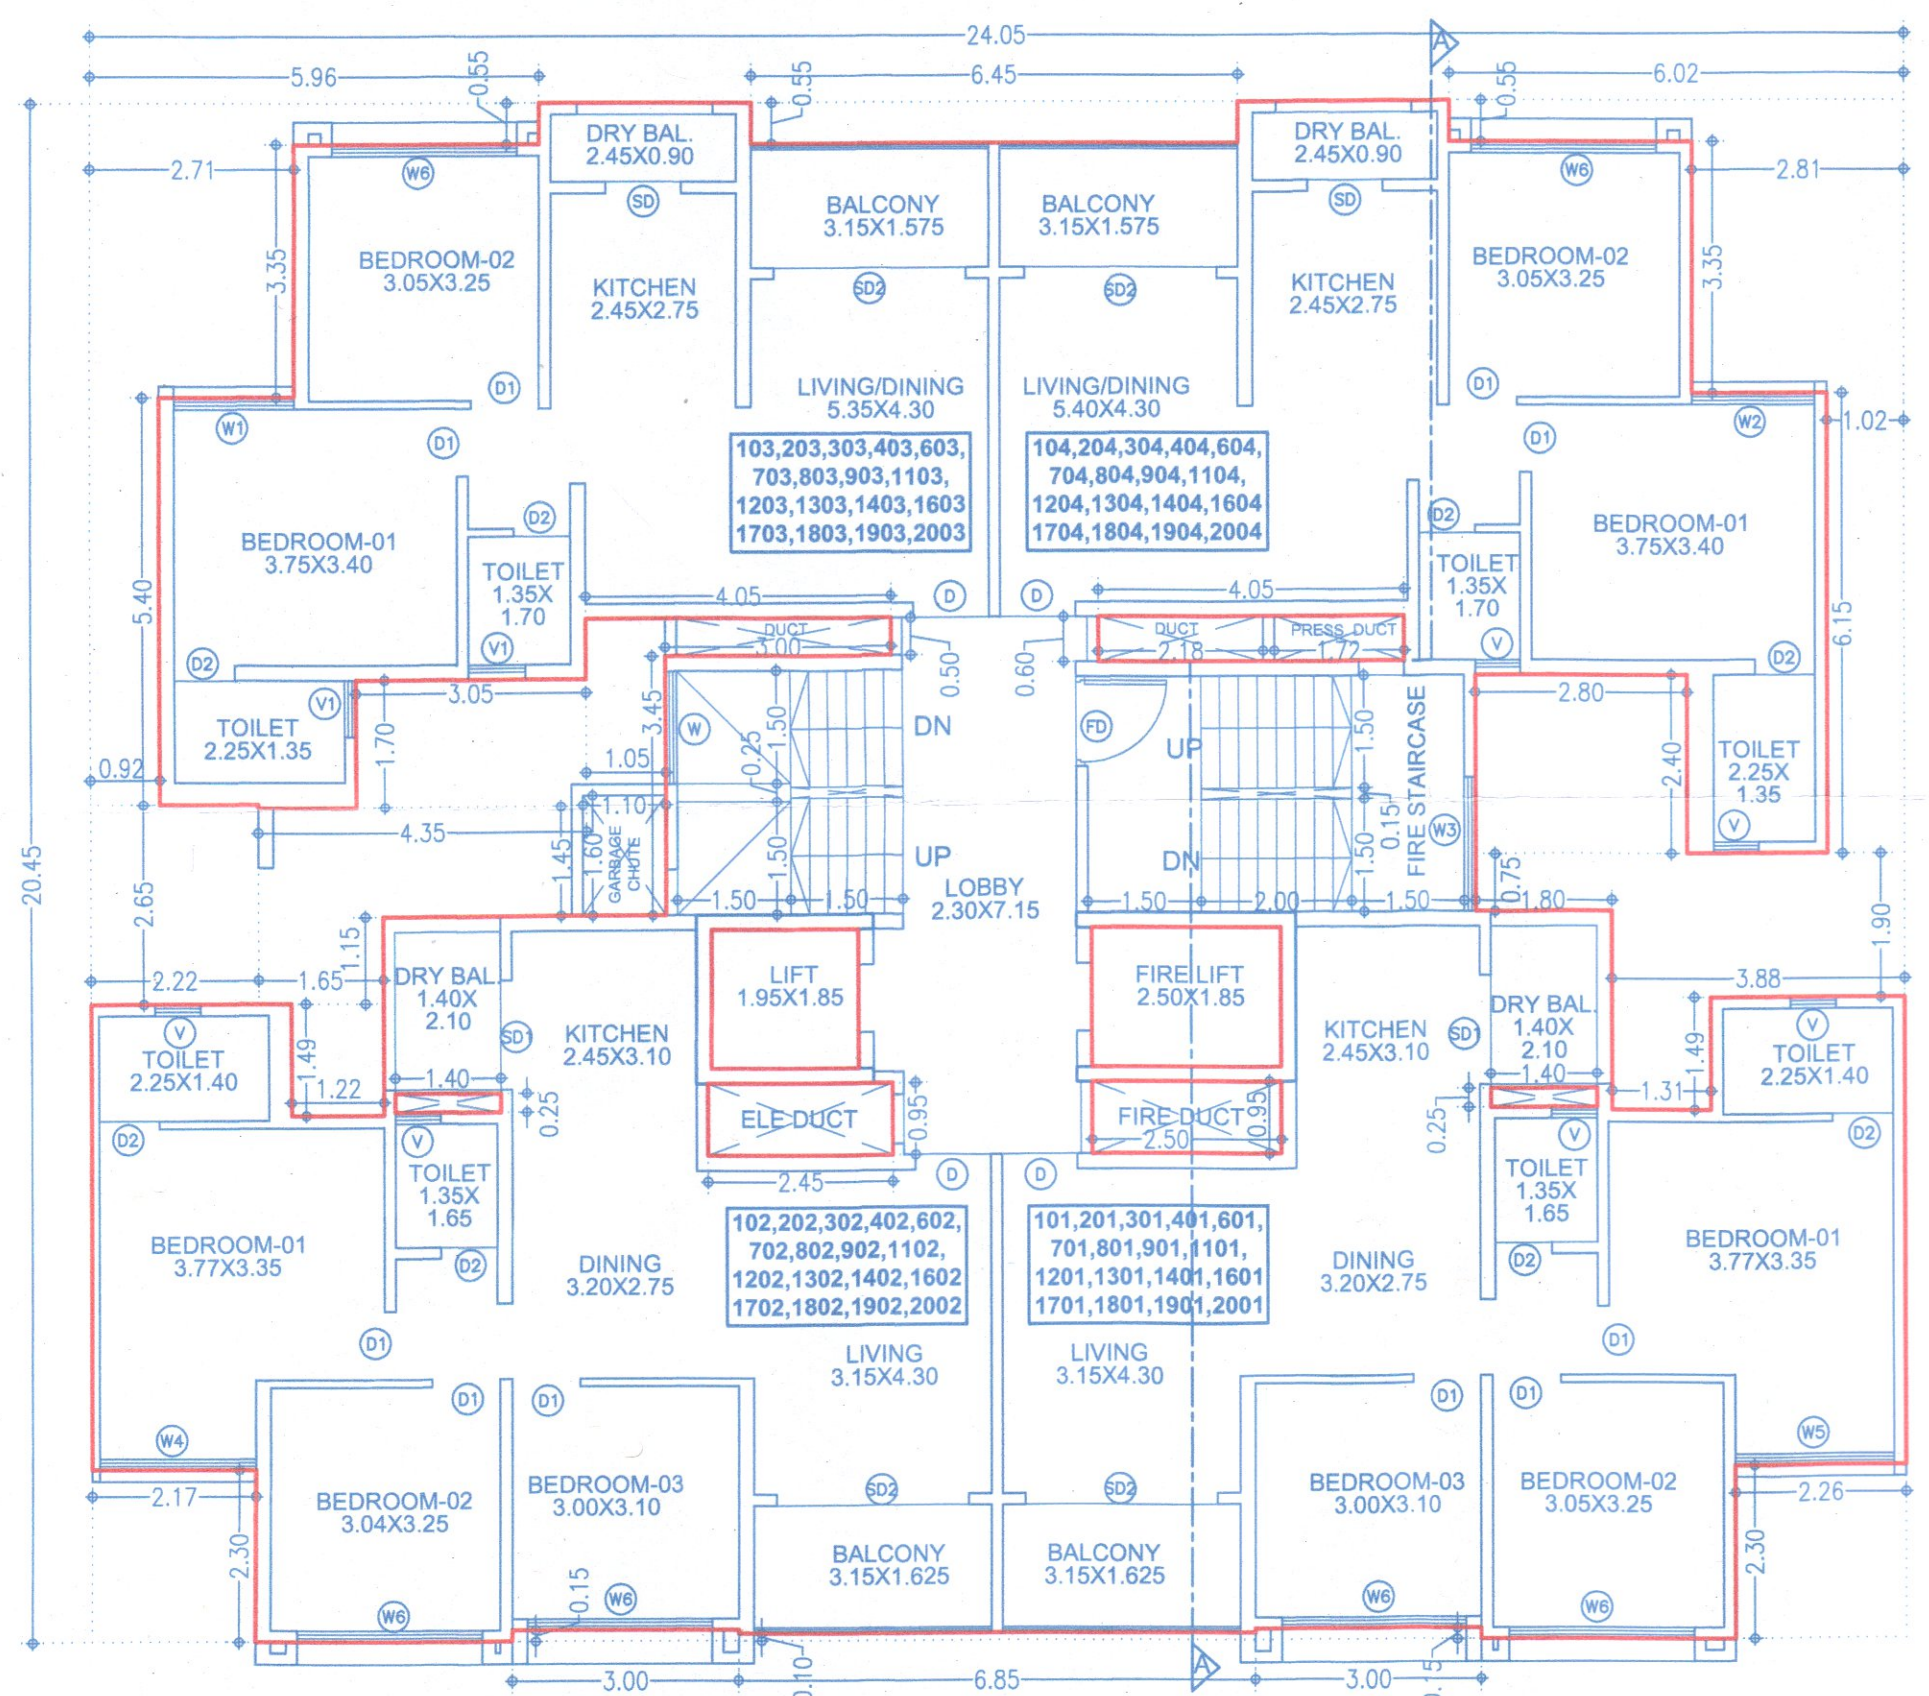

FLOOR 1,2,3,4,6,7,8, 9,11,12,13,14,16,17,18,19 & 20

WATER STATEMENT (BLDG-E)			
AMOUNT OF WATER REQUIRED PER PERSON	=	135	lts/day
WATER REQUIRED PER FLAT(5 PERSONS/FLAT)	=	675	lts/day
NO OF FLATS IN BLDG.	=	80	NOS.
REQUIRED CAPACITY OF OVERHEAD WATER TANK	=	54000	lts/day
WATER REQUIRED FOR FIRE FIGHTING	=	25000	lts/day
REQUIRED CAPACITY TO UNDER GROUND WATER TANK	=	81000	lts/day

FORM OF STATEMENT 3 (SR.NO.9(g))						
AREA DETAILS OF APARTMENT (BLDG-E)						
BLDG.NO.	FLOOR NO.	APARTMENT NO.	CARPET AREA OF APARTMENT	AREA OF DRY BALCONY ATTACHED TO APARTMENT	AREA OF OPEN BALCONY ATTACHED TO APARTMENT	AREA OF DOUBLE HEIGHT TERRACES ATTACHED TO FLAT
(1)	(2)	(3)	(4)	(5)	(6)	(7)
BLDG-E	FLOOR 1,2,3,4,5,6,7,8,9,10,11,12,13,14,15,16,17,18,19 & 20	101,201,301,401,501,601,701,801,901,1001,1101,1201,1301,1401,1501,1601,1701,1801,1901,2001	76.36	2.94	5.11	-
		102,202,302,402,502,602,702,802,902,1002,1102,1202,1302,1402,1502,1602,1702,1802,1902,2002				
		103,203,303,403,603,703,803,903,1103,1203,1303,1403,1603,1703,1803,1903,2003	60.83	2.20	4.96	-
		104,204,304,404,504,604,704,804,904,1004,1104,1204,1304,1404,1504,1604,1704,1804,1904,2004	60.69	2.20	4.96	-
	FLOOR 5,10 & 15	503,1003,1503	45.72	2.20	-	-
Note : Above statements may vary, wherever required.						