


09/20
the

Chinchwad Municipal Corporation
ESTD.
11/10/82
Phone-411 018

City Engineer
Building Permission Dept.
PCMC., Pimpri, Pune-18

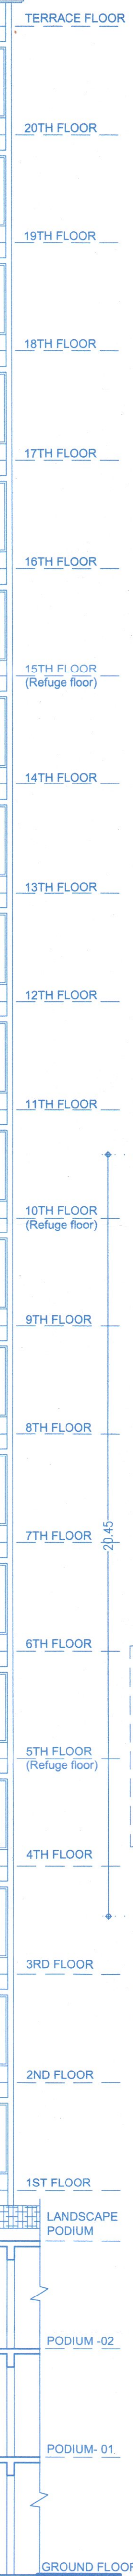

PROPOSED & REVISED BUILDING ON 27/1, 27/2A,
CTS.NO.6260(P) TO 6266(P) AT THERGAON,
TAL.-MULSHI, DIST.- PUNE

Company Name
SUKHWANI CHAWLA
CONSTRUCTION

Architect(s) Name
Hrishikesh Kulkarni : CA/2002/29235
Raksha Bisen : CA/2005/36014

5th Floor, Nextgen Avenue, Sr.No. 103(p),
C.T.S No.2850, S.B.Road, Near ICC Trade
Tower, Bahirawadi, Pune-411016.

Drawing Title	Scale

Job no. 2072	Drawing no. 292	Revision -
Status FOR BP-PCMC-UDCPR20		