

DATE & STAMP OF APPROVAL

22/29

Bldg-H

Sanctioned No. B.P./Thergaon/51/24

Subject to conditions mentioned in the

Office Order No.

aven dated 30/12/24

Pimpri

Date 30/12/2024

ESTD 11/10/82

Pimpri City Municipal Corporation

Pimpri-411 016


O. C. Signed by

City Engineer


for City Engineer

Building Permission Dept.,

PCMC., Pimpri, Pune-18

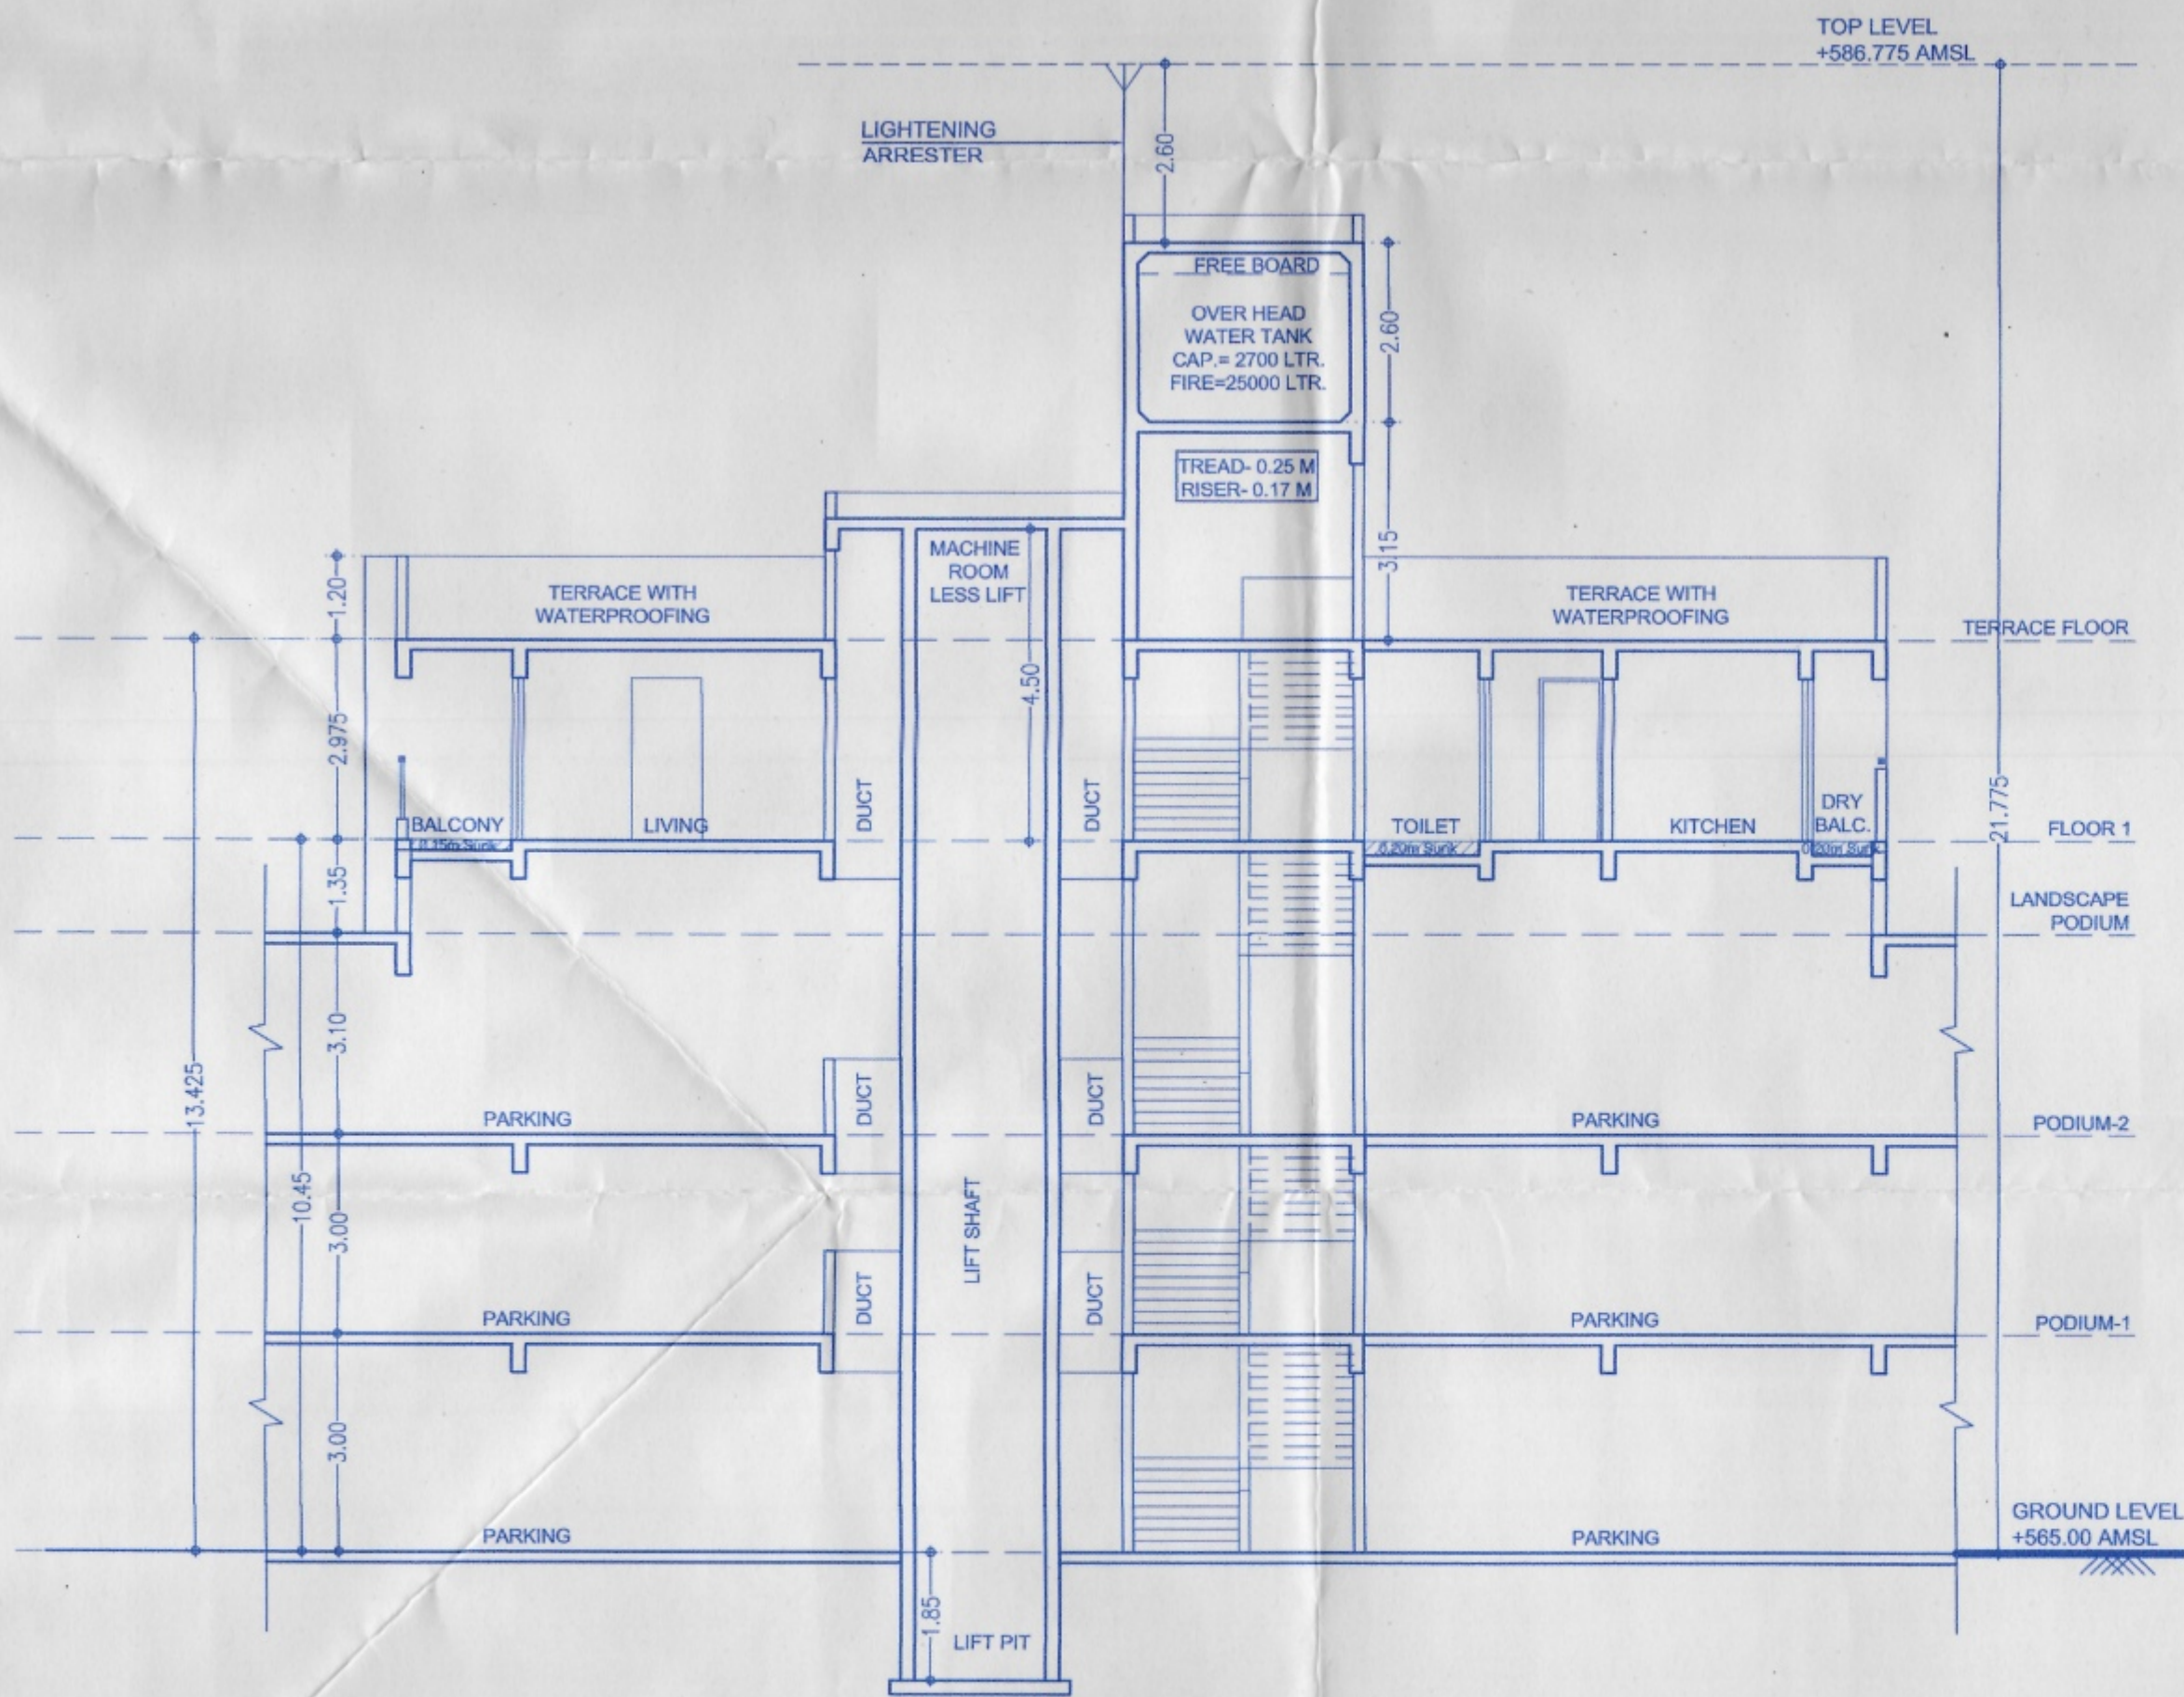

SECTION 'AA'

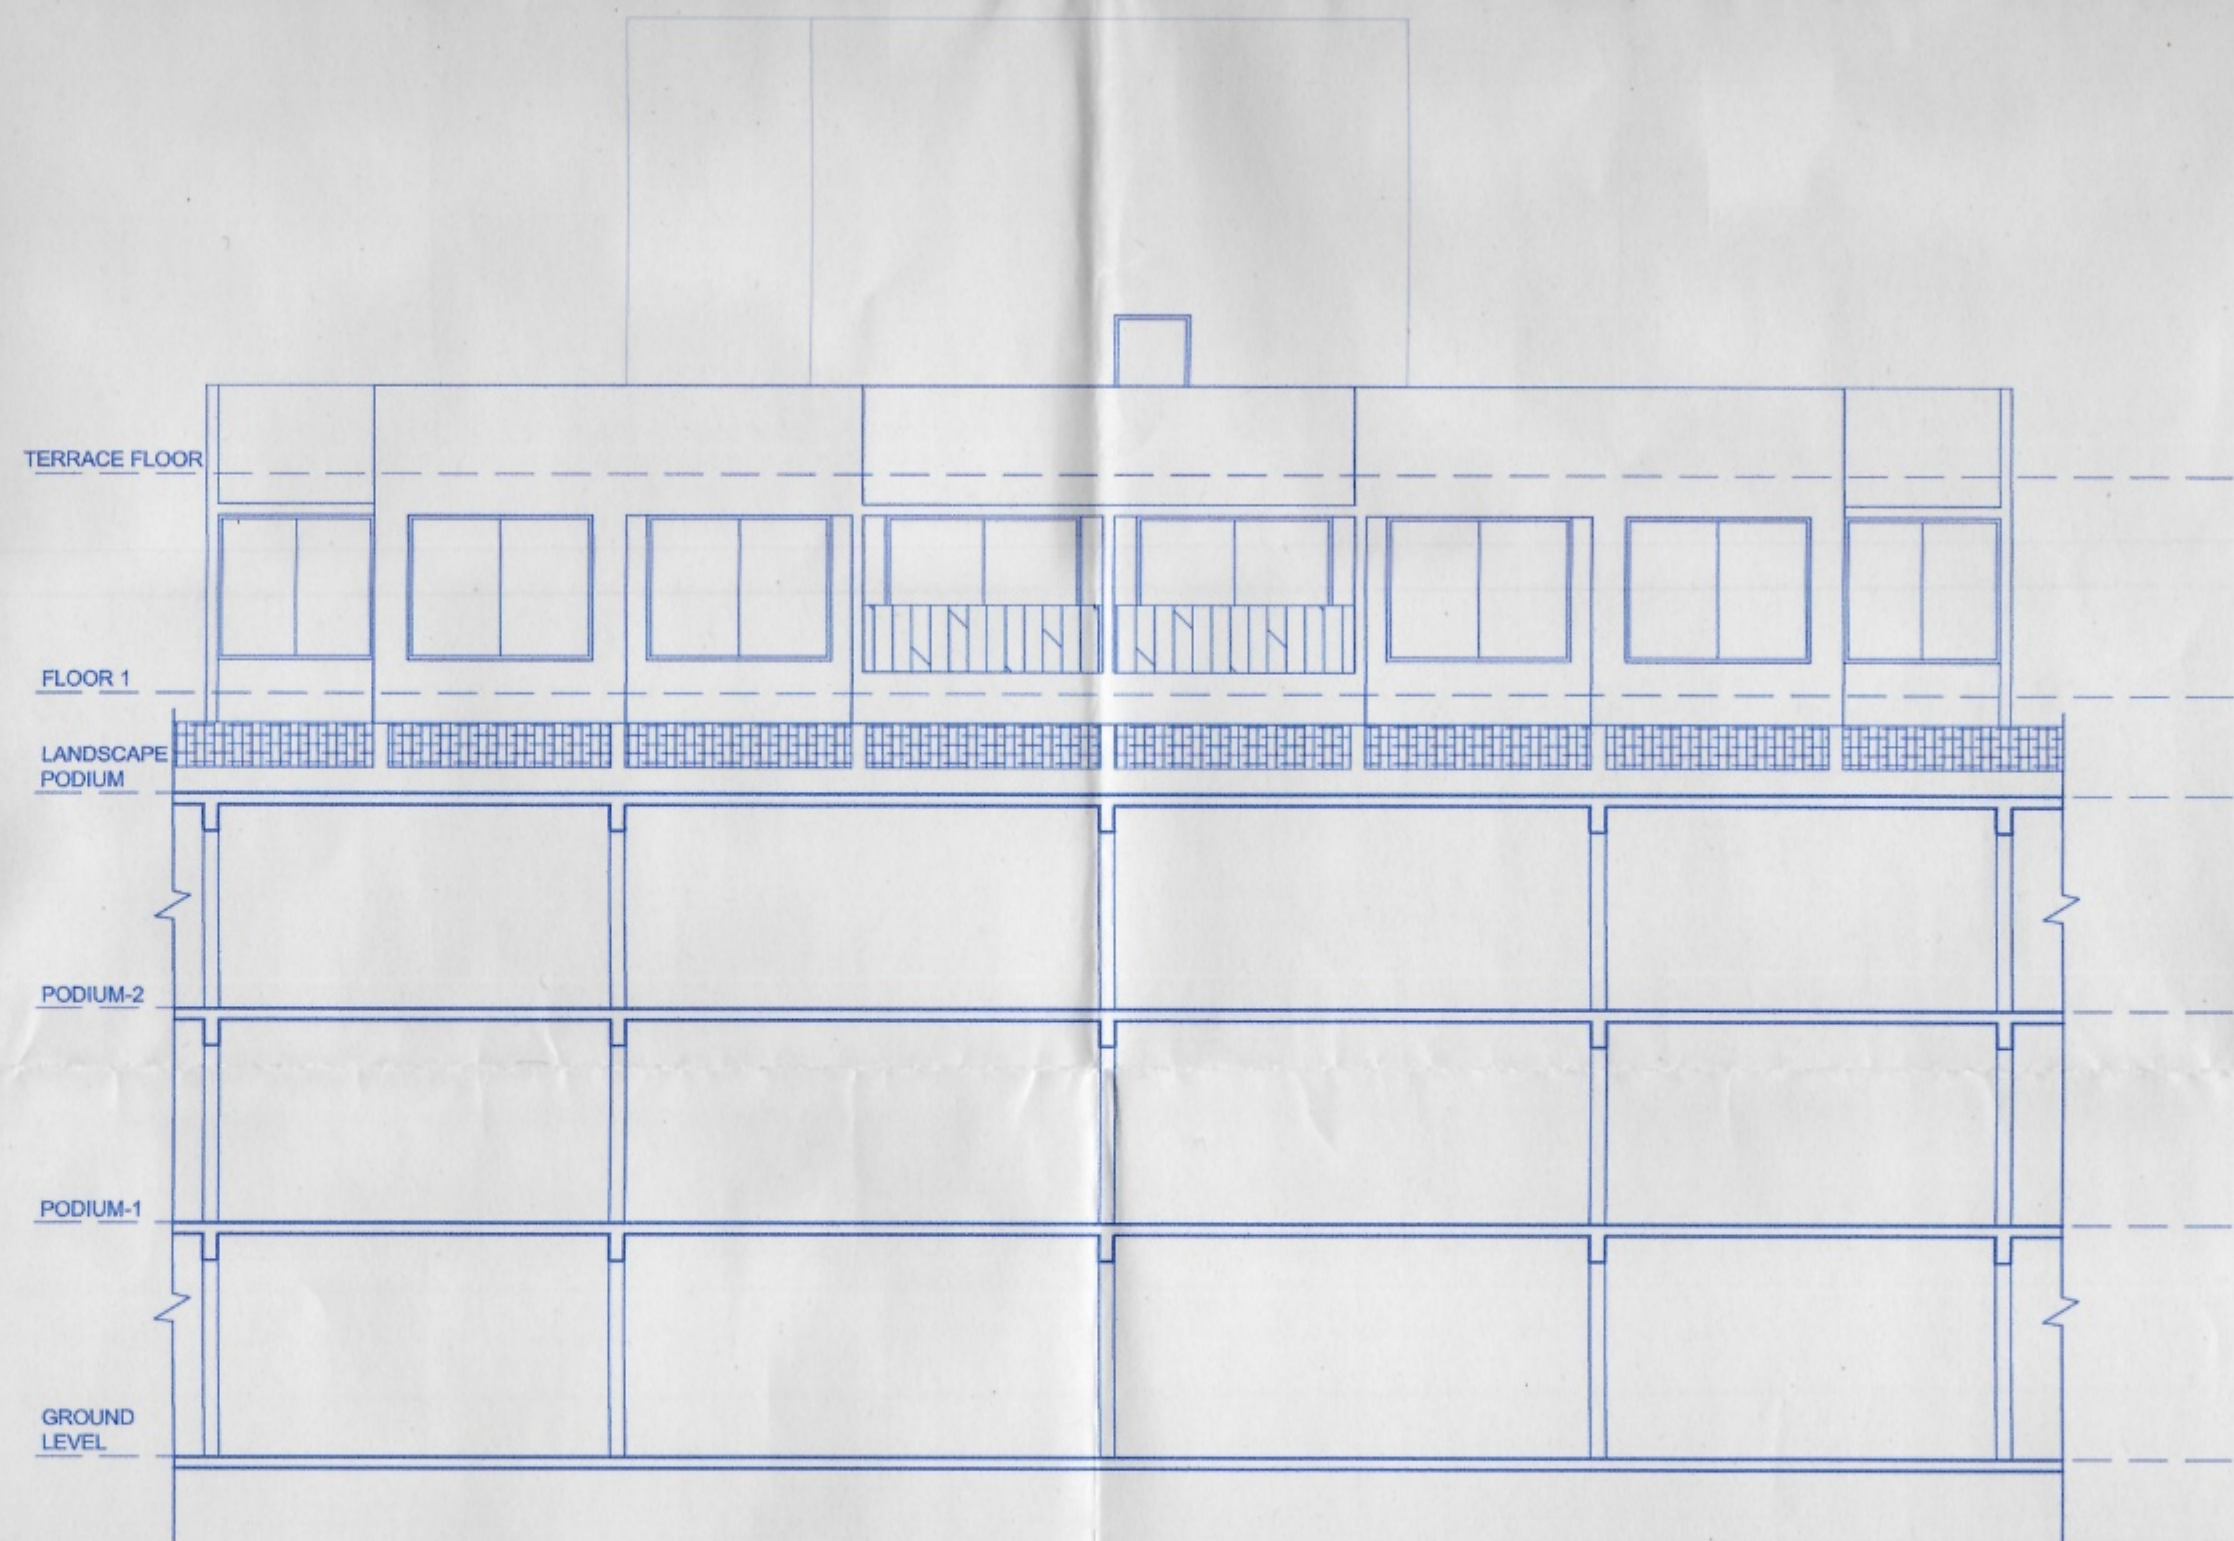

ELEVATION

F JOB TITLE / SITE ADDRESS

PROPOSED & REVISED BUILDING ON 27/1, 27/2A, CTS.NO.6260(P) TO 6266(P) AT THERGAON, TAL.-MULSHI, DIST.- PUNE

G OWNER NAME AND SIGNATURE

Owner's Name: SUKHWANI CHAWLA CONSTRUCTION

Owner's sign:

H ARCHITECT

Architect's Name: Hrishikesh Kulkarni : CA/2002/29235

Raksha Bisen : CA/2005/36014

Architect's sign:

VK:a architecture

5th Floor, Nextgen Avenue, Sr.No.103(p), C.T.S.No.2850,S.B.Road,Near ICC Trade Tower,Bahinawadi, Pune-411016.

P +91 20 6626 8888

E mail@vkarch.com

W www.vkarch.com

Drawing Title: SECTION 'AA' ELEVATION

Scale: 1:100 at A1-841X594

Drawn by: Shyam

Checked by: Renuka

Use: 10/09/2024

Job No: 2072

Drawing No: 296

Revision: A

Status: FOR BP-PCMC-UDCPR20