

DATE & STAMP OF APPROVAL

24/08/2024

Bldg-I

Sanctioned No. B.P./Thergaon/25/02024

Subject to conditions mentioned in the

Office Order No.

even dated 12/08/2024

Pimpri

Date: 13/08/2024

ESTD 19/08/82

Pimpri-Chinchwad Municipal Corporation

Executive Engineer

Building Permission and Unauthorised Building

Construction Control Department

Pimpri-Chinchwad Municipal Corporation

Pimpri-411 015



City Engineer

Building Permission Dept

PCMC, Pimpri-Pune-19

9

13

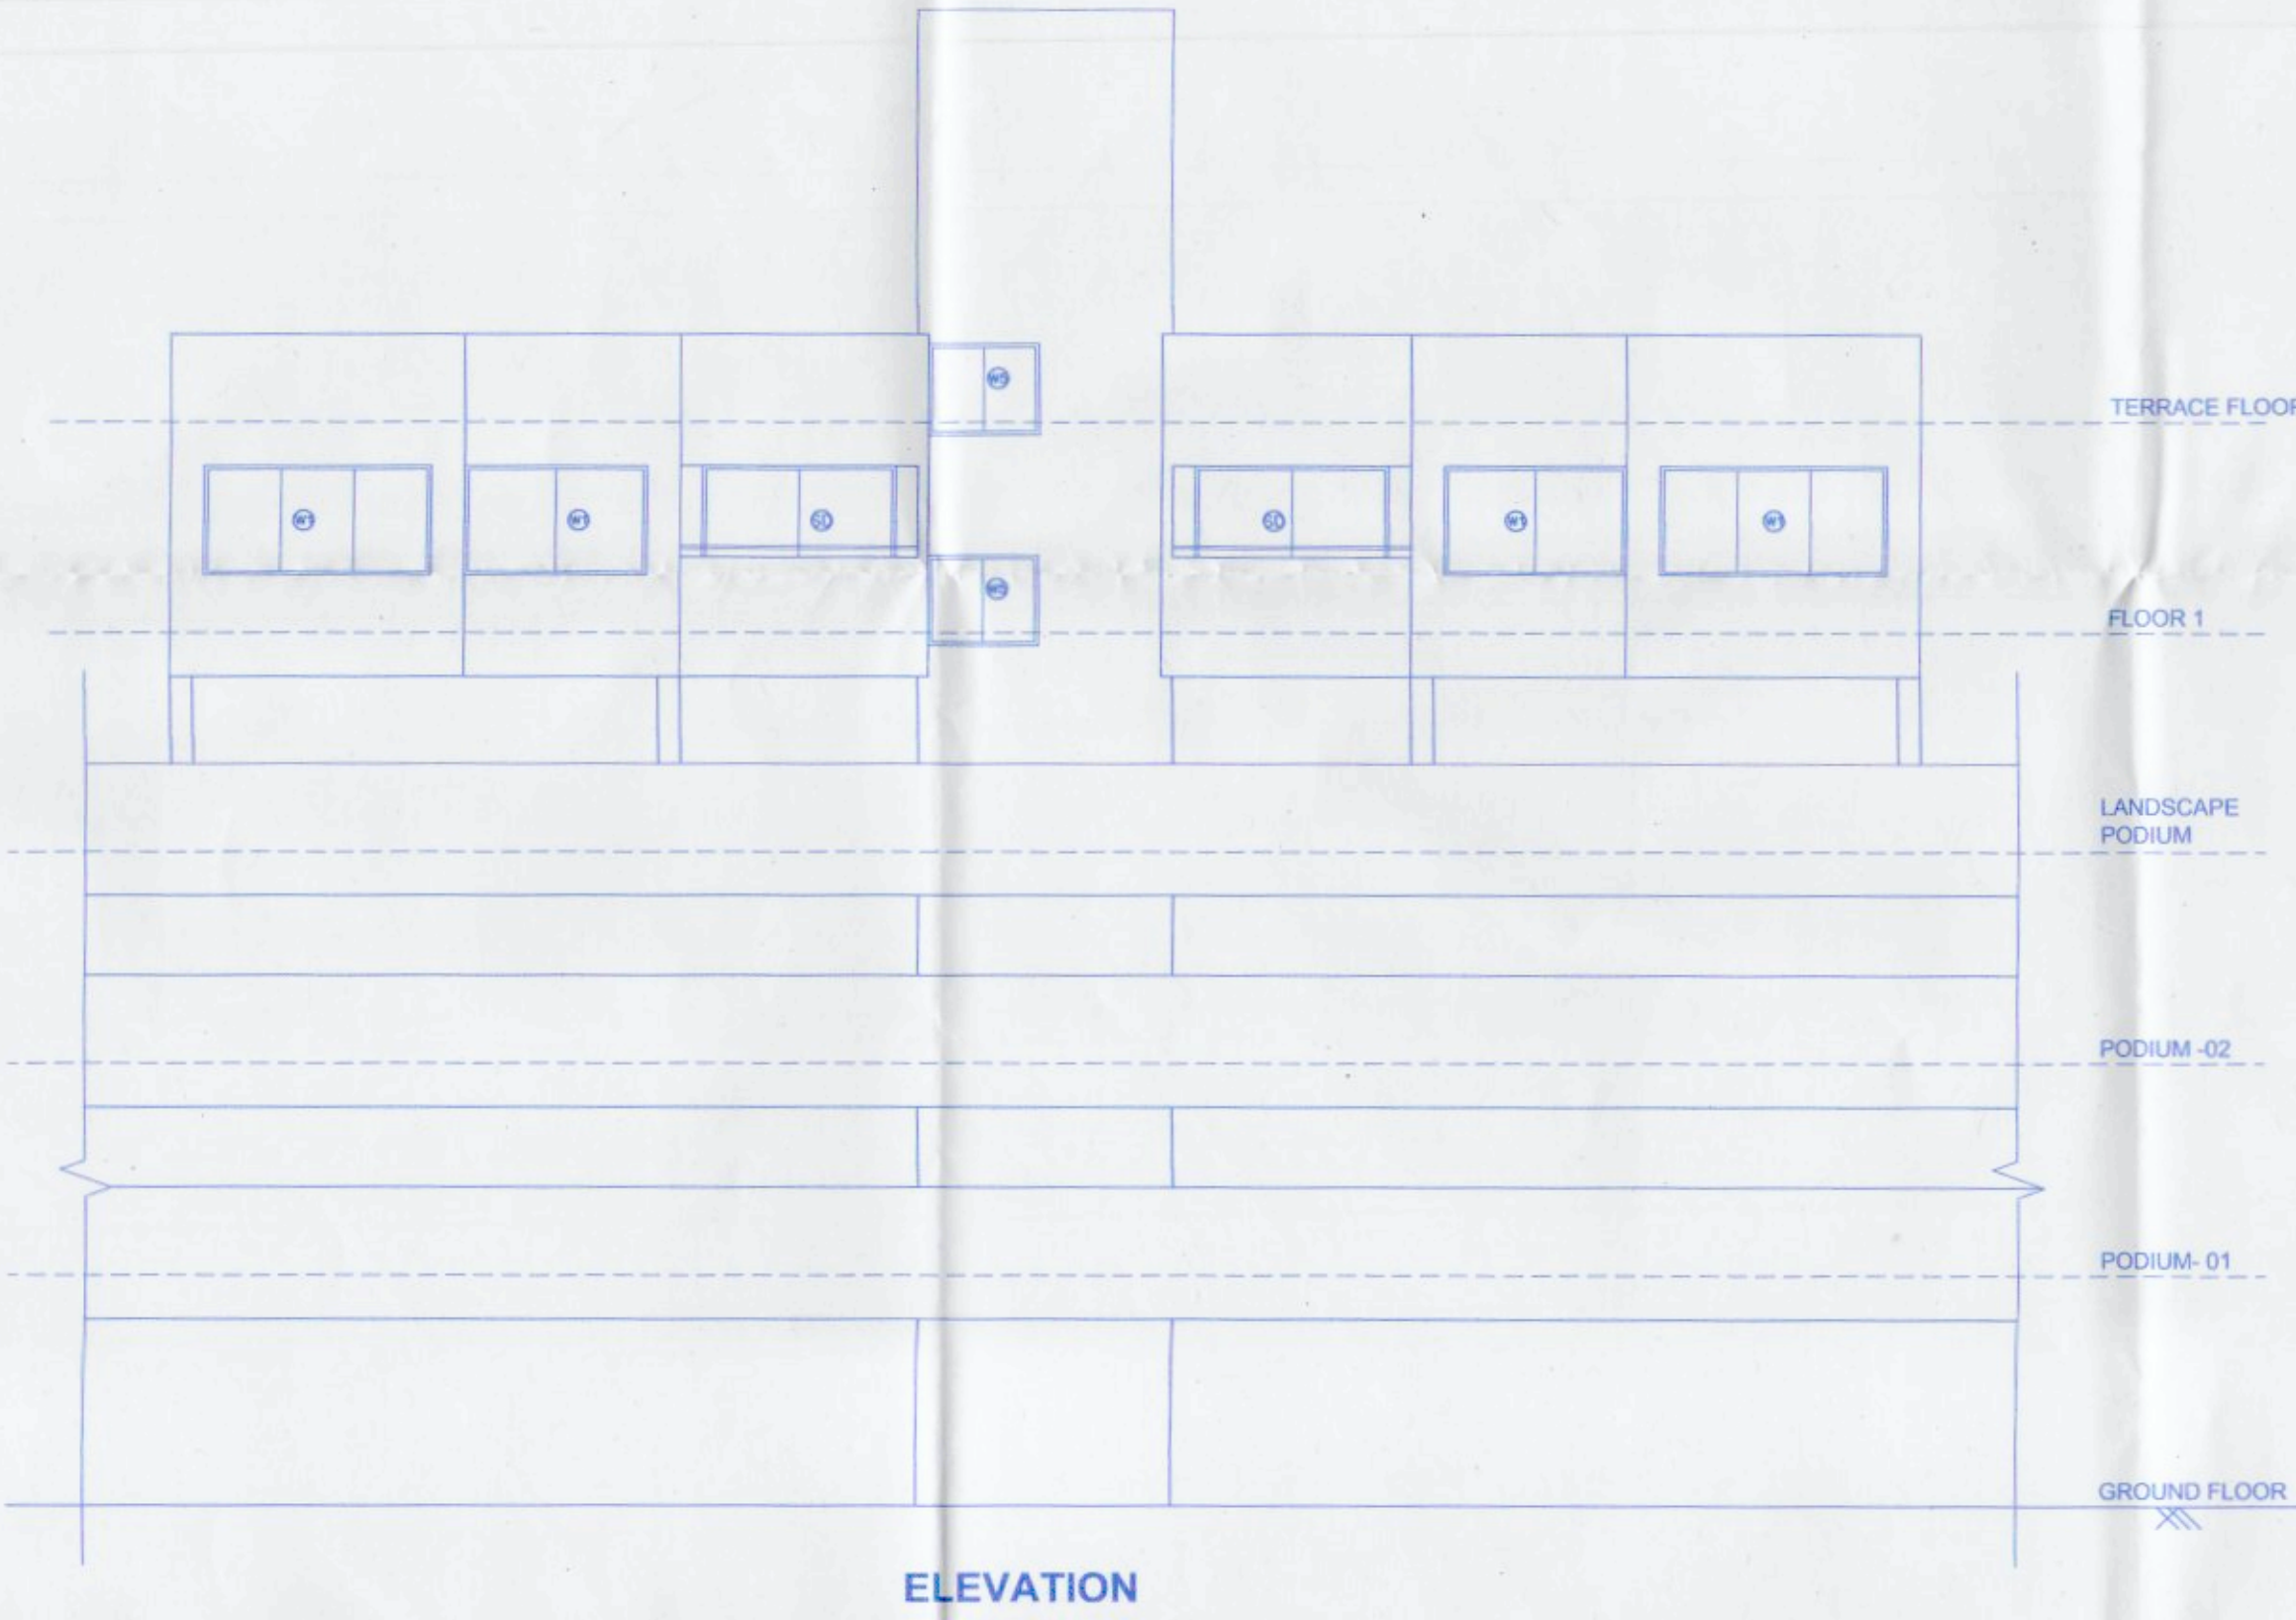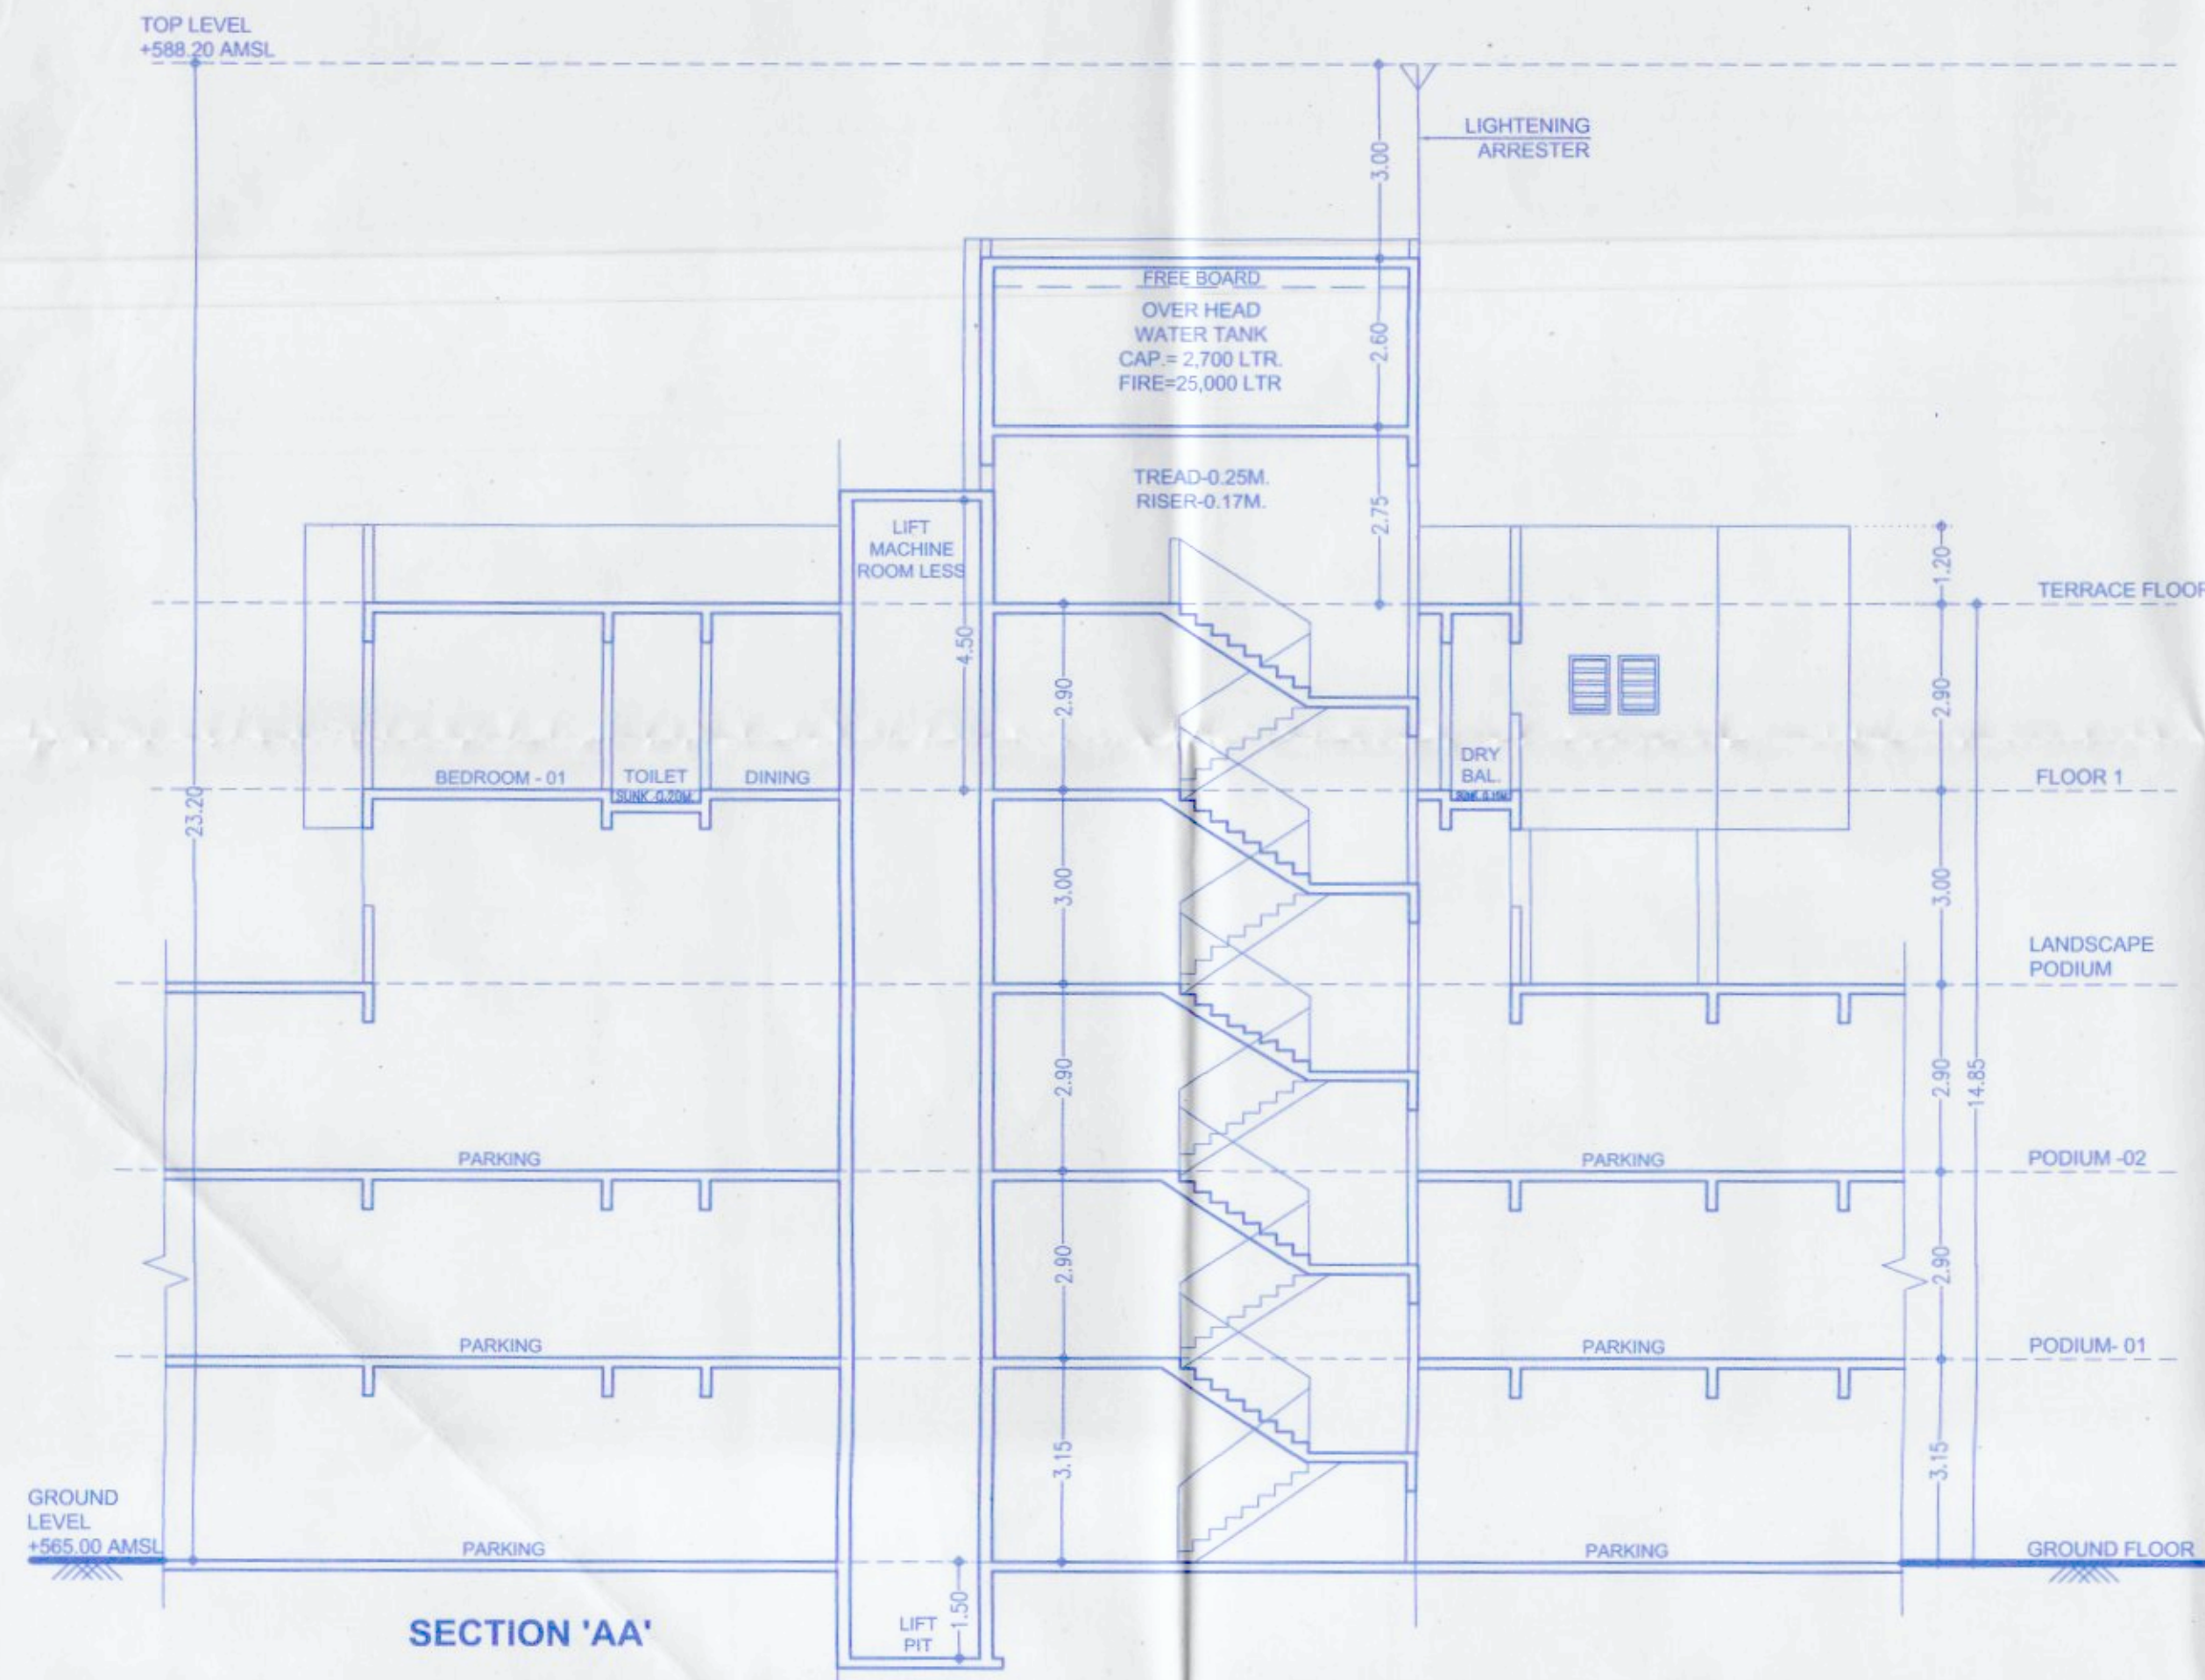

F | JOB TITLE / SITE ADDRESS

PROPOSED & REVISED BUILDING ON 27/1, 27/2A,
CTS.NO.6260(P) TO 6266(P) AT THERGAON,
TAL.-MULSHI, DIST.- PUNE

G | OWNER NAME AND SIGNATURE

SUKHWANI CHAWLA
CONSTRUCTION

H | ARCHITECT

Architect's Name
Hrishikesh Kulkarni : CA/2002/29235
Raksha Bisen : CA/2005/36014

Raksha

VK:a
architecture

8th Floor, Nextgen Avenue, Sr.No.1033p1,
C.T.S.No.2850, S.B.Road, Near ICC Trade
Tower, Saharwadi, Pune-411016.
P. +91 20 6626 8888
E. mail@vkarch.com
W. www.vkarch.com

SECTION & ELEVATION

Scale
1:100
at
A1-841X594

Anand

Raksha

2072

298

04/07/2024

A

FOR BP-PCMC-UDCPR20