
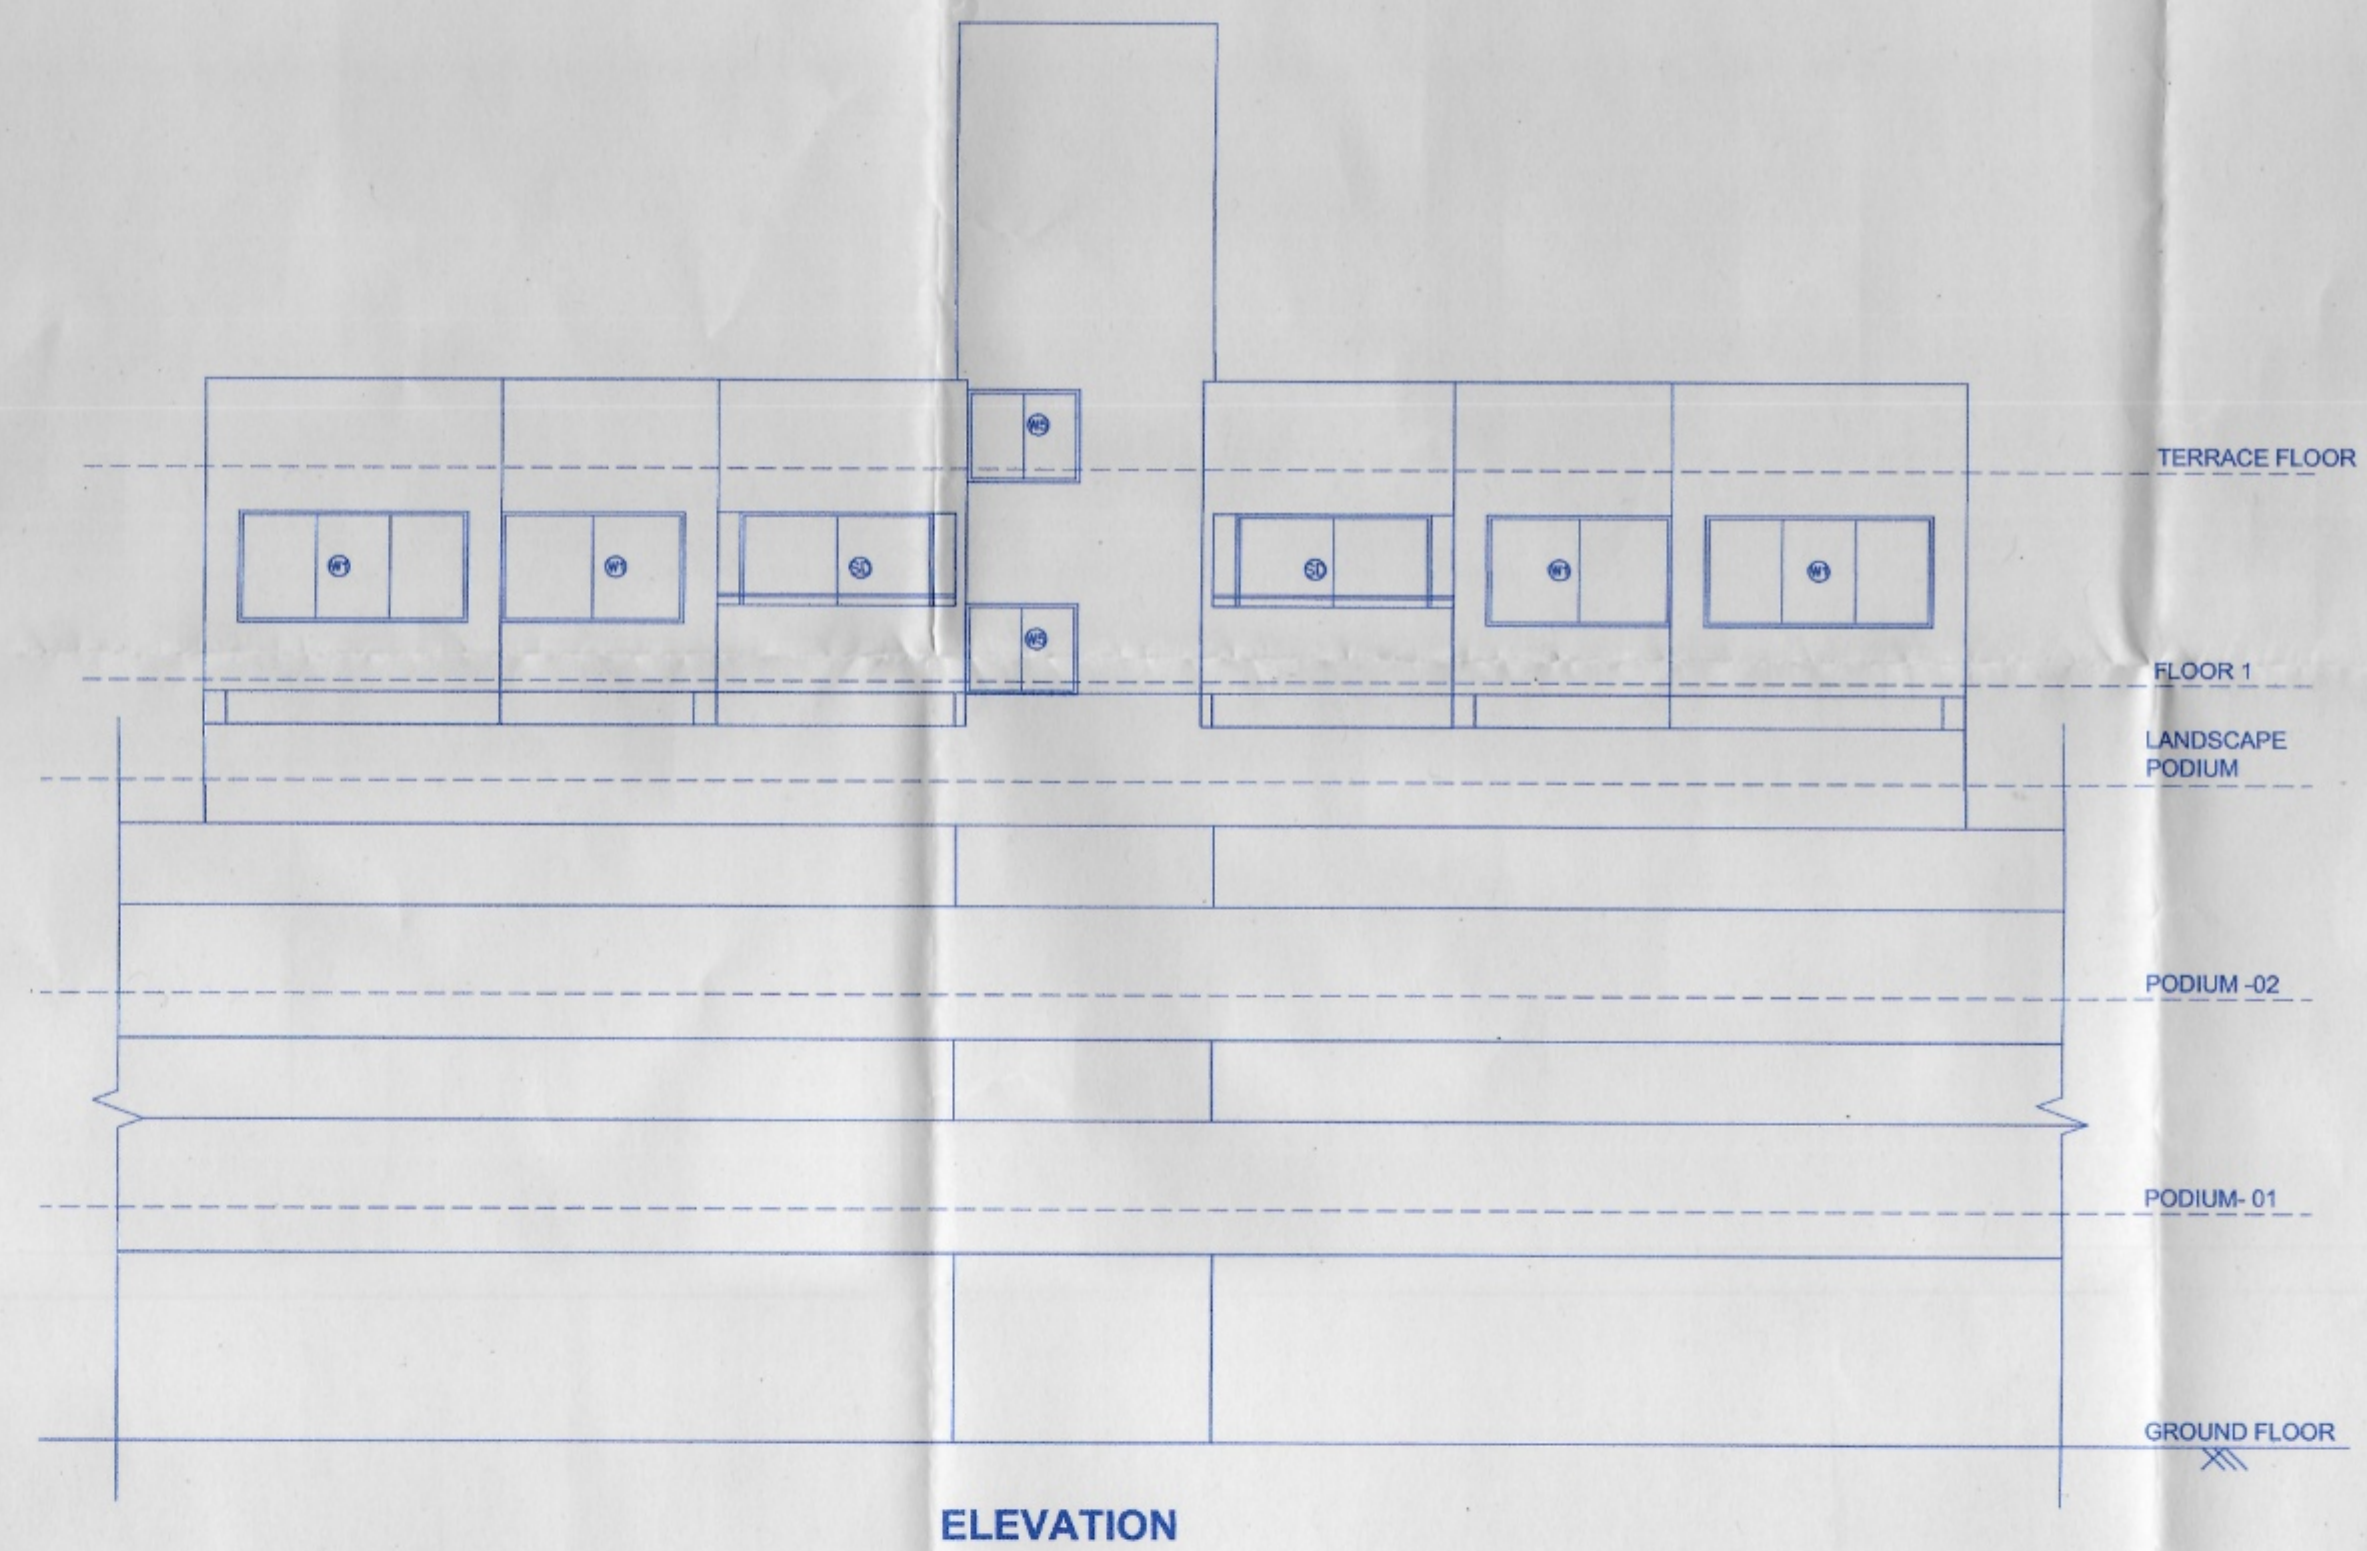


Sanctioned No. B.P./Thergaon/51/24
Subject to conditions mentioned in the
Office Order No.
aven dated 30/12/24
Pimpri
Date: 30/12/2024

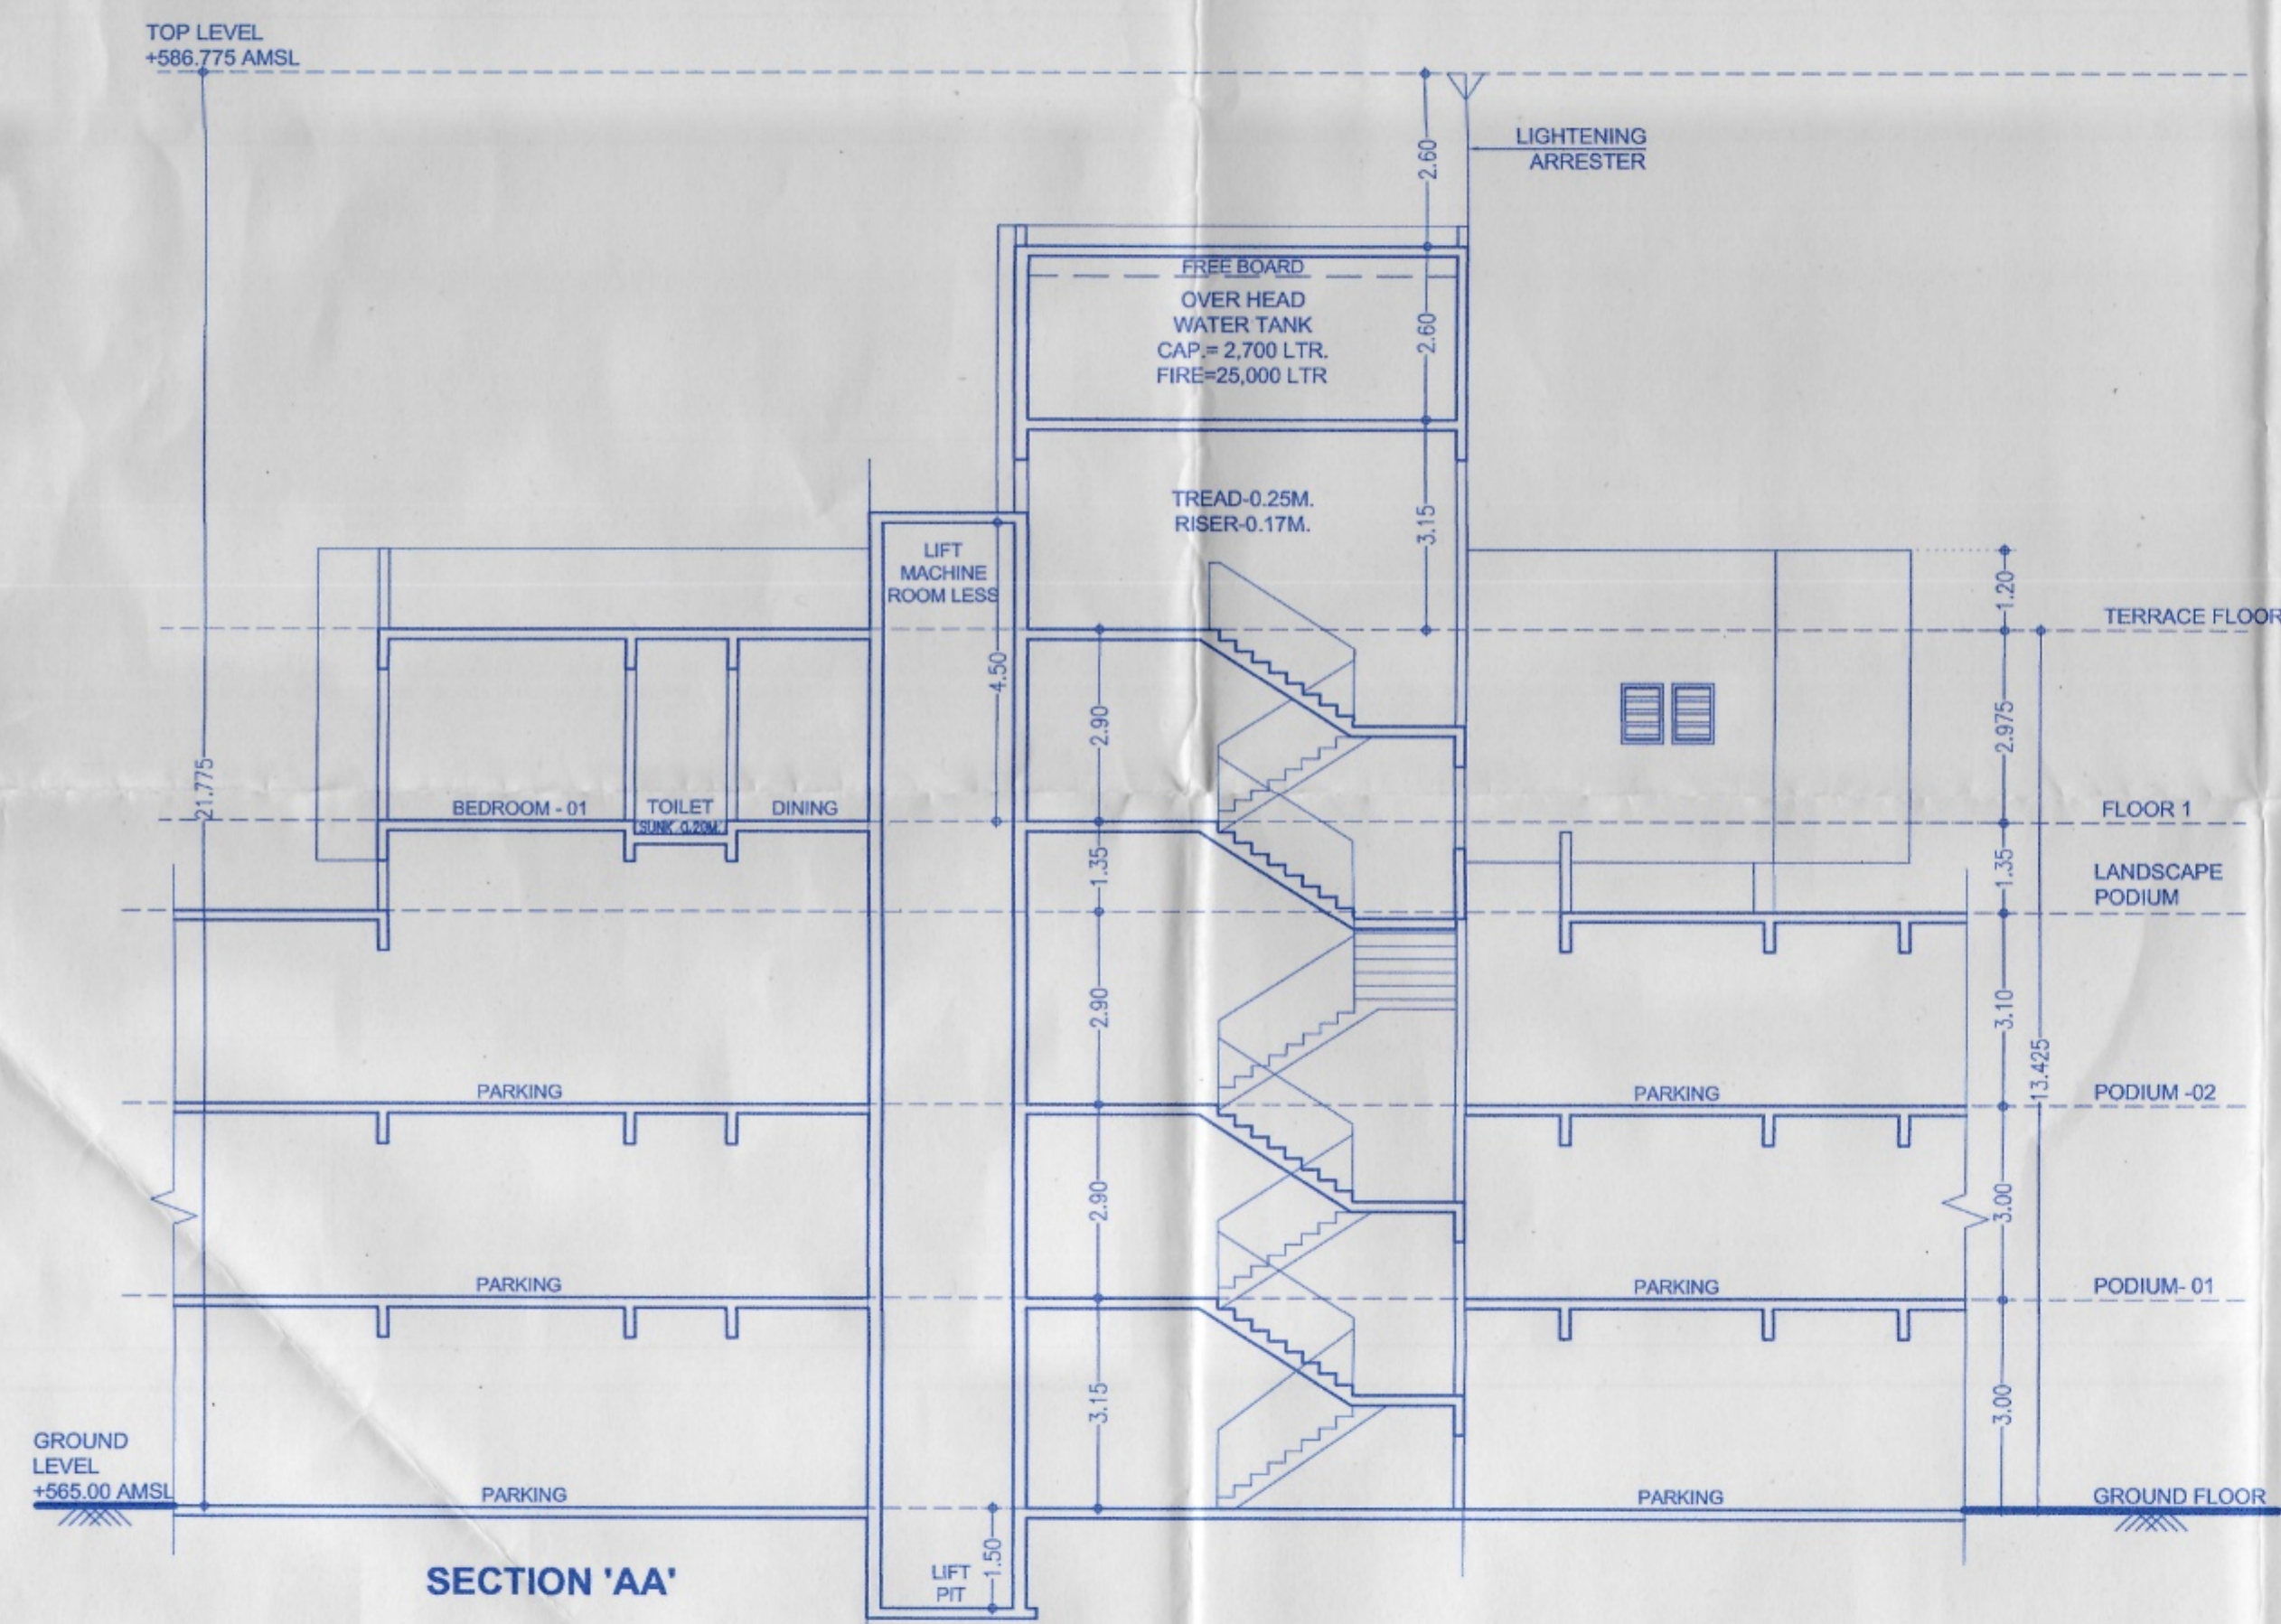

O. C. Signed by
City Engineer

for City Engineer
Building Permission Dept
PCMC, Pimpri, Pune-18

**F JOB TITLE / SITE ADDRESS**

PROPOSED & REVISED BUILDING ON 27/1, 27/2A, CTS.NO.6260(P) TO 6266(P) AT THERGAON, TAL.-MULSHI, DIST.- PUNE

G OWNER NAME AND SIGNATURE

Owner's Name
SUKHWANI CHAWLA
CONSTRUCTION

Owner's sign

H ARCHITECT

Architect's Name
Hrishikesh Kulkarni : CA/2002/29235
Raksha Bisen : CA/2005/36014

Architect's sign

VK:a
architecture

9th Floor, Neelgagan Avenue, Sr. No. 103(p), C.T.S. No. 2950, S.B. Road, Near ICC Trade Tower, Bahiratwadi, Pune-411016.

P +91 20 6626 8888

E mail@vkarch.com

W www.vkarch.com

Drawing Title
SECTION & ELEVATION

Scale
1:100
at
A1-841X594

Drawn by
Anand

Checked by
Raksha

Date
10/09/2024

Sheet No.
298

Revision
A

FOR BP-PCMC-UDCPR20