
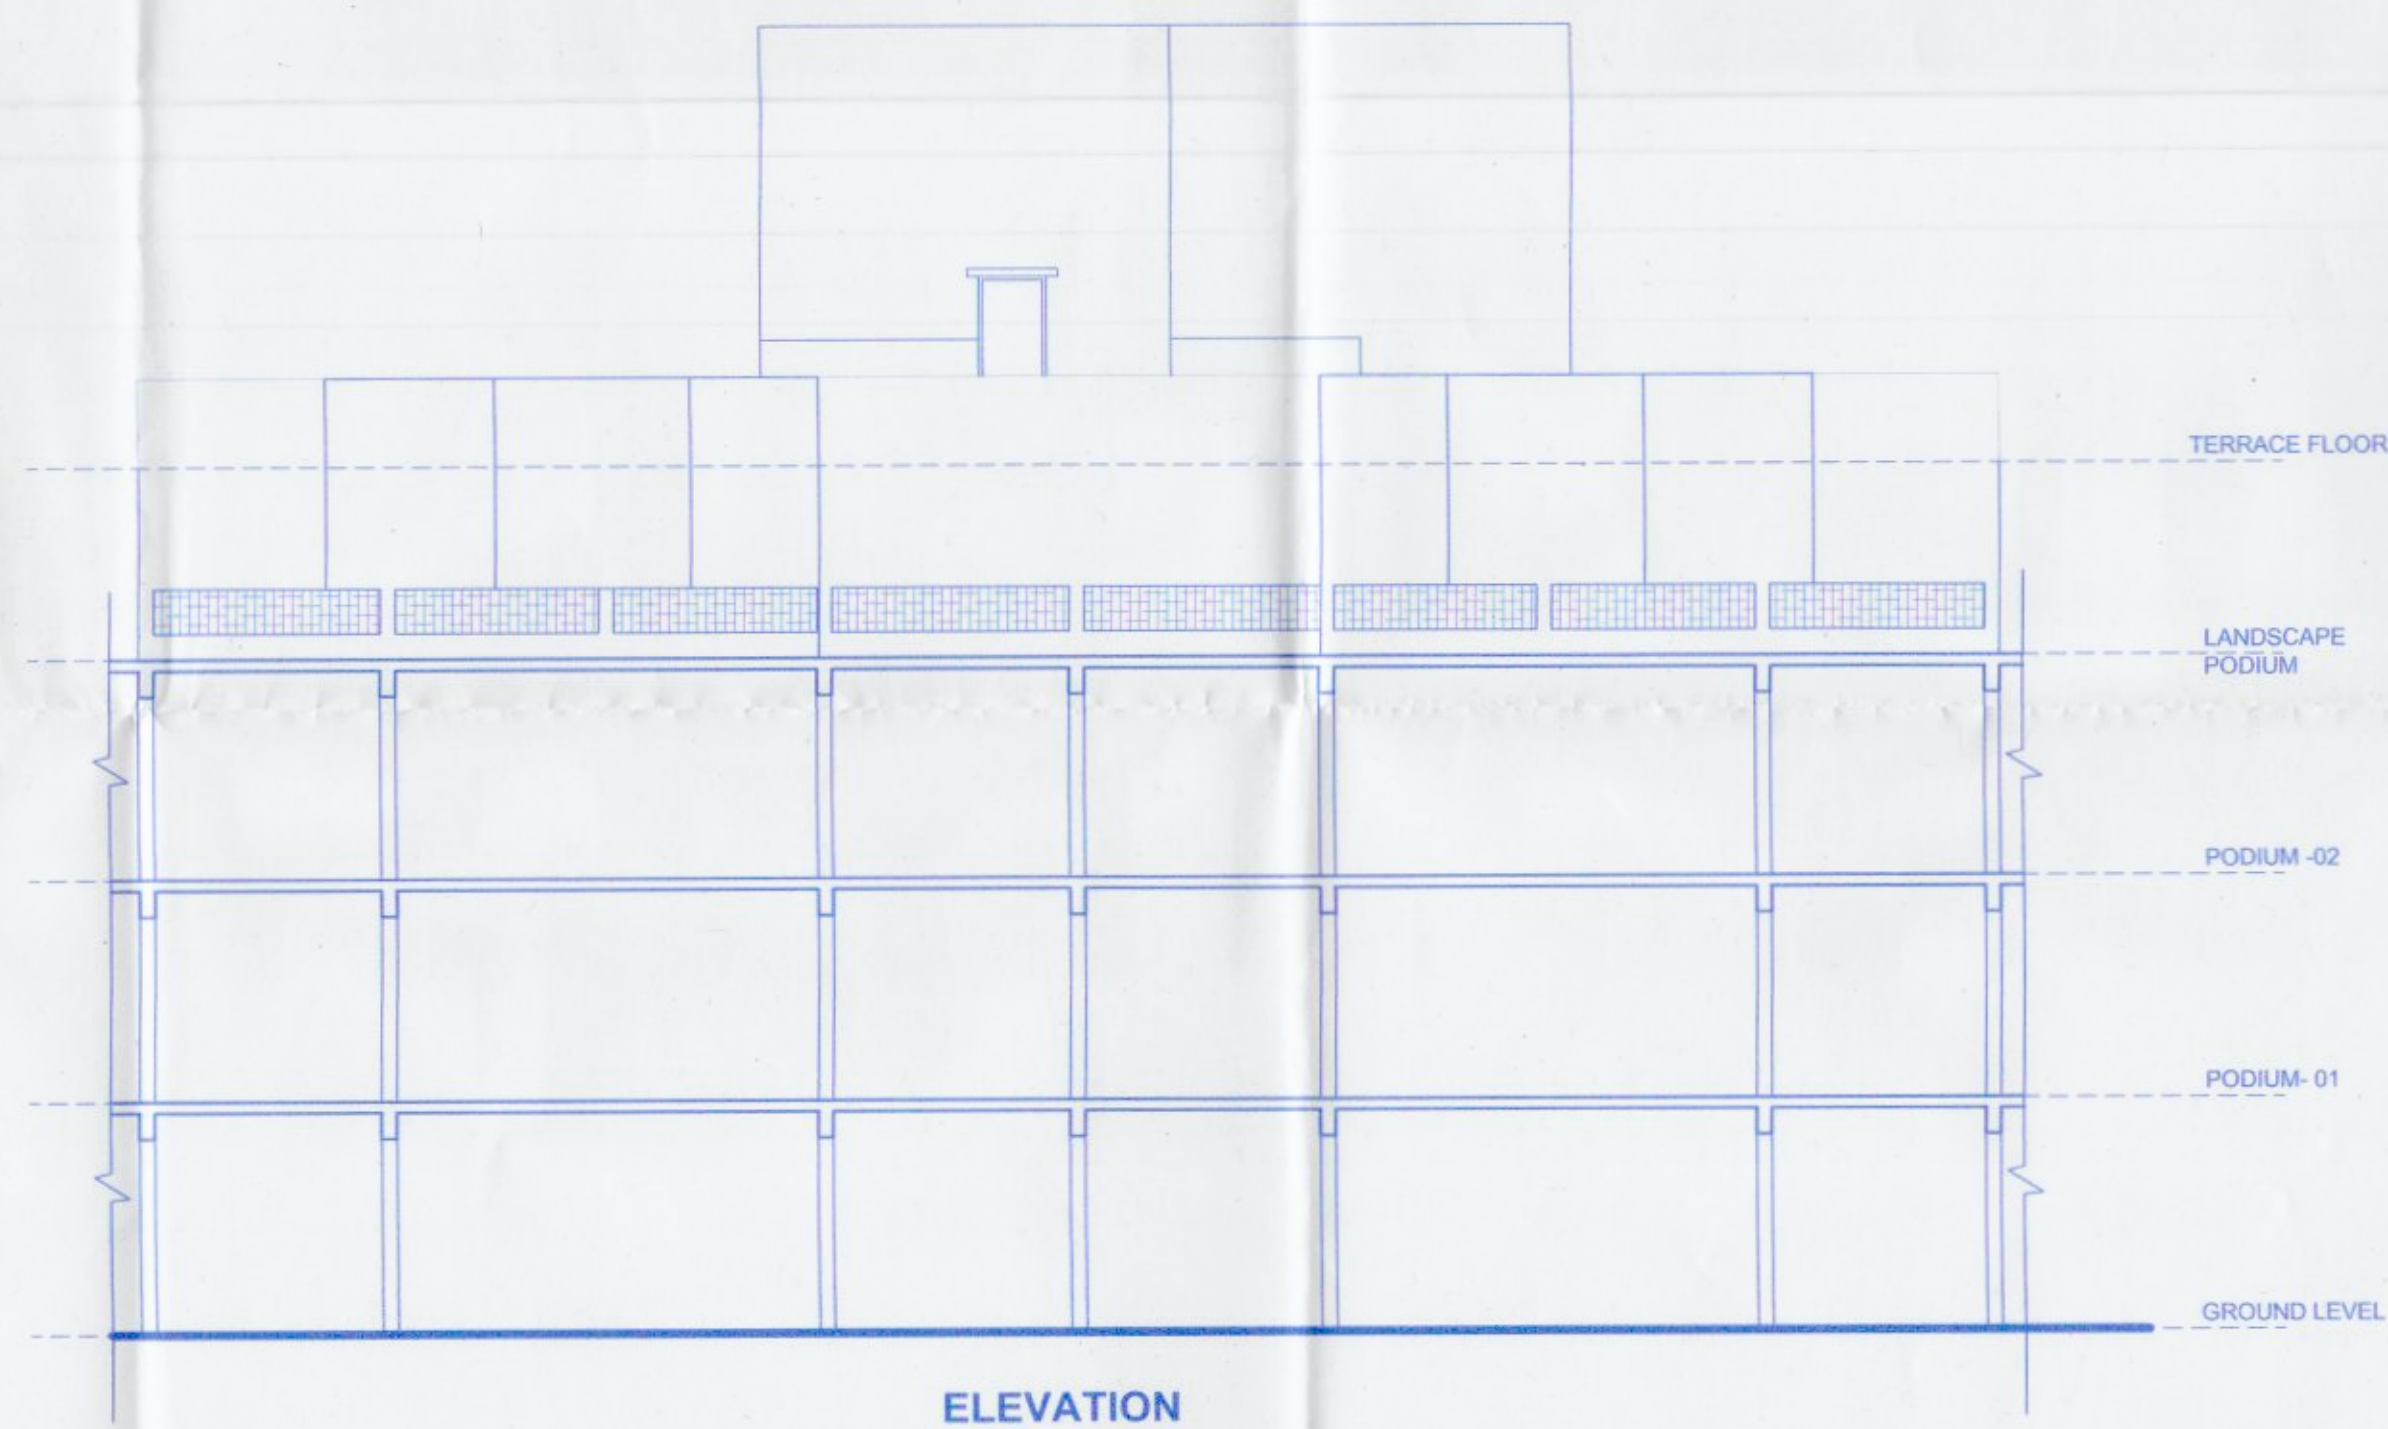


Sanctioned No. B.P./Thergaon/25/2024
Subject to conditions mentioned in the
Office Order No.
even dated 13/03/2024
Pimpri
Date: 13/03/2024

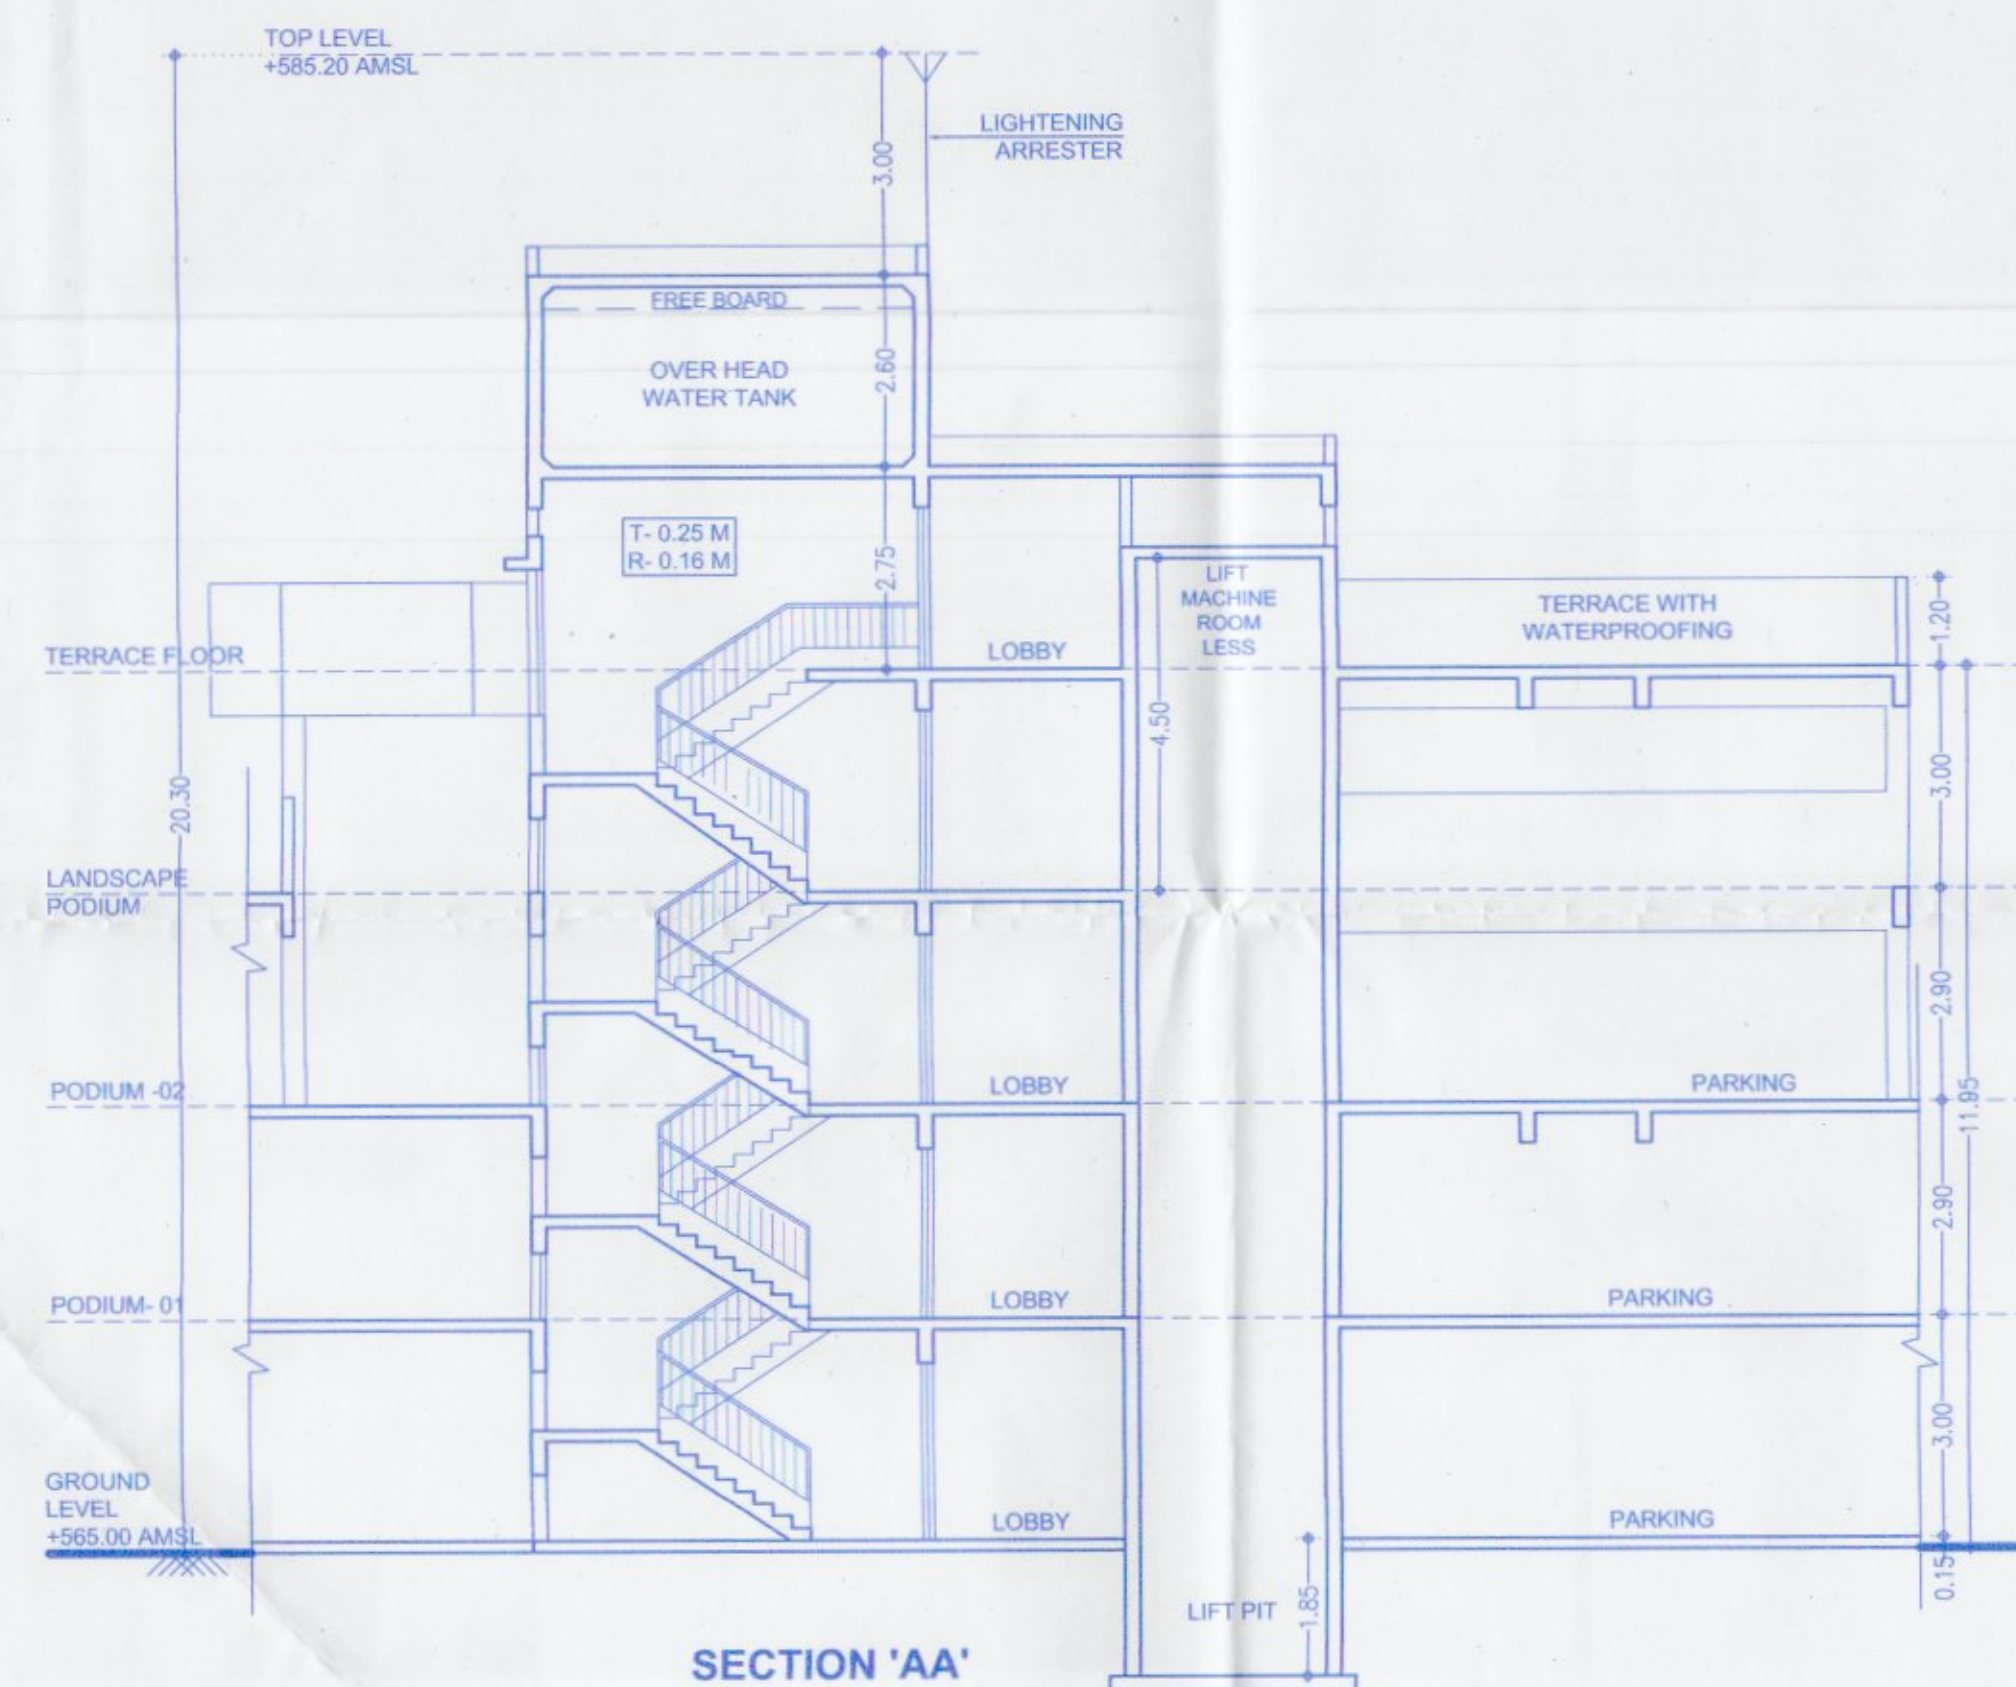

Executive Engineer
Building Permission and Unauthorised Building
Construction Control Department
Pimpri Chinchwad Municipal Corporation
Pimpri-411 018.

City Engineer
Building Permission Dept
P.C.M.C., Pimpri, Pimpri-19

**F JOB TITLE / SITE ADDRESS**

PROPOSED & REVISED BUILDING ON 27/1, 27/2A,
CTS.NO.6260(P) TO 6266(P) AT THERGAON,
TAL.-MULSHI, DIST.- PUNE

G OWNER NAME AND SIGNATURE


Owner's Name
SUKHWANI CHAWLA
CONSTRUCTION

Owner's Sign

H ARCHITECT

Architect's Name
Hrishikesh Kulkarni : CA/2002/29235
Raksha Bisen : CA/2005/36014

Architect's Sign

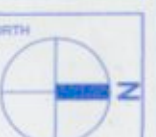

VK:a
architecture

3th Floor, Nextgen Avenue, Sr. No. 103(p),
C.T.S. No. 2850, S.B. Road, Near ICC Trade
Tower, Bahirawadi, Pune-411016.

P +91 20 6626 8888
E mail@vkarch.com
W www.vkarch.com

Drawing Title
Section & Elevation

Scale
1:100
at
A1-841X594

Drawn by
Anand

Checked by
Raksha

Date
04/07/2024

Job No.
2072

Sheet No.
300

Revision
A

Block
FOR BP-PCMC-UDCPR20