

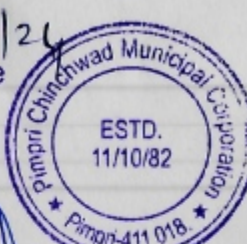


Sanctioned No. B.P./Thergaon/51/24
Subject to conditions mentioned in the
Office Order No.
aven dated 30/12/24
Pimpri
Date : 30/12/2024

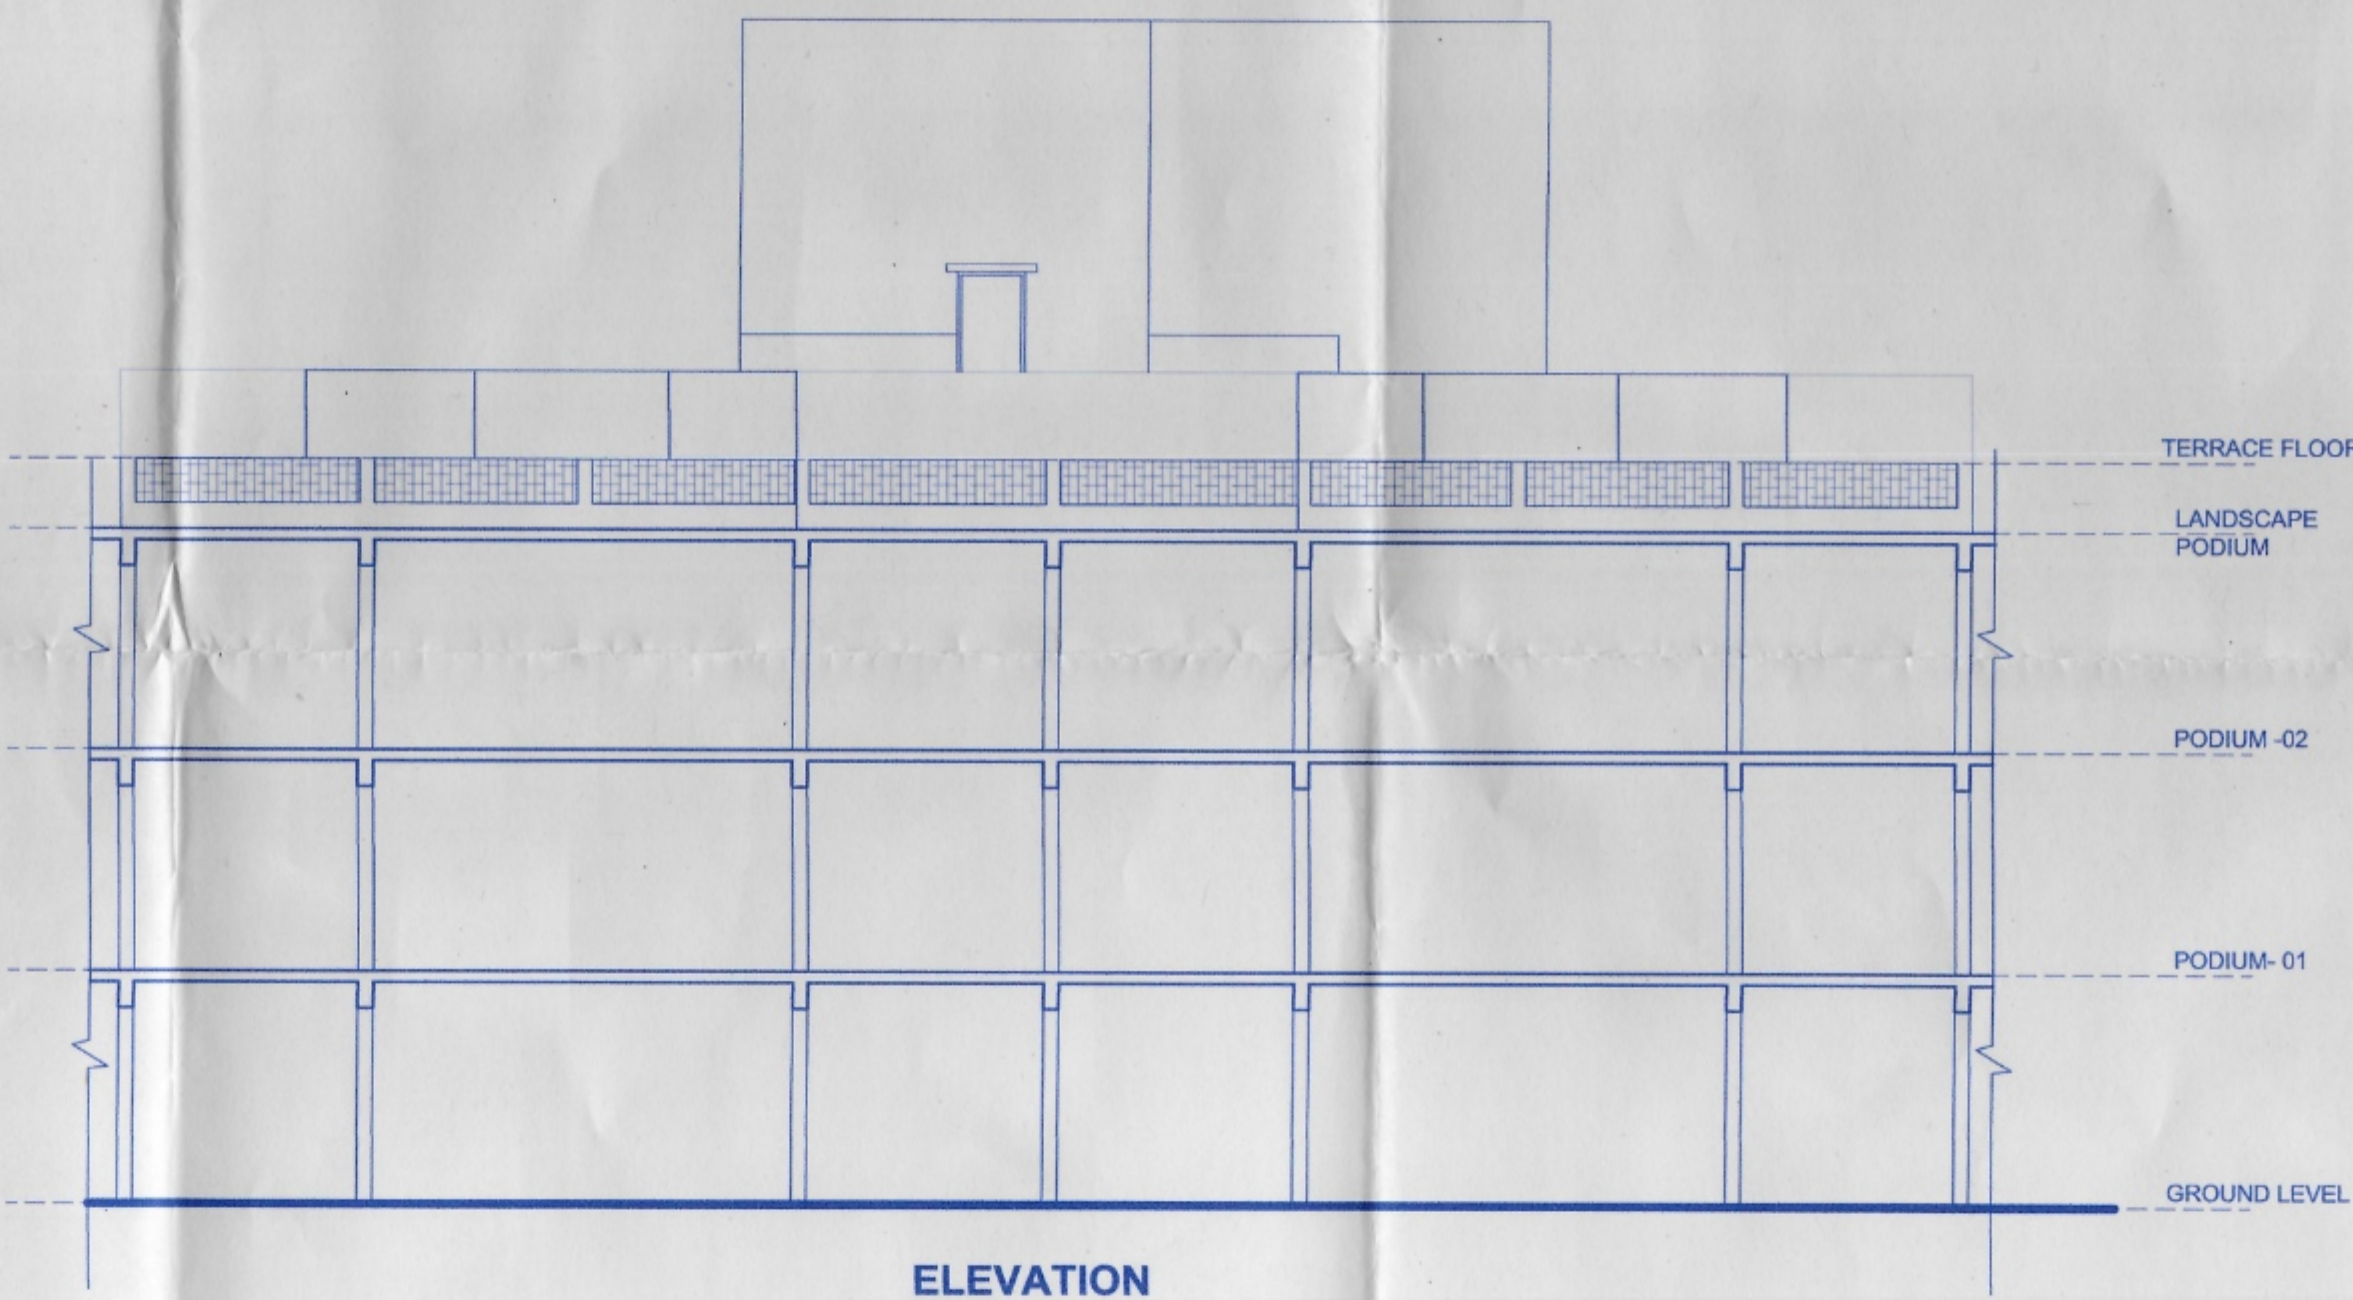

O. C. Signed by
City Engineer

for City Engineer
Building Permission Dept.
PCMC., Pimpri, Pune-18.

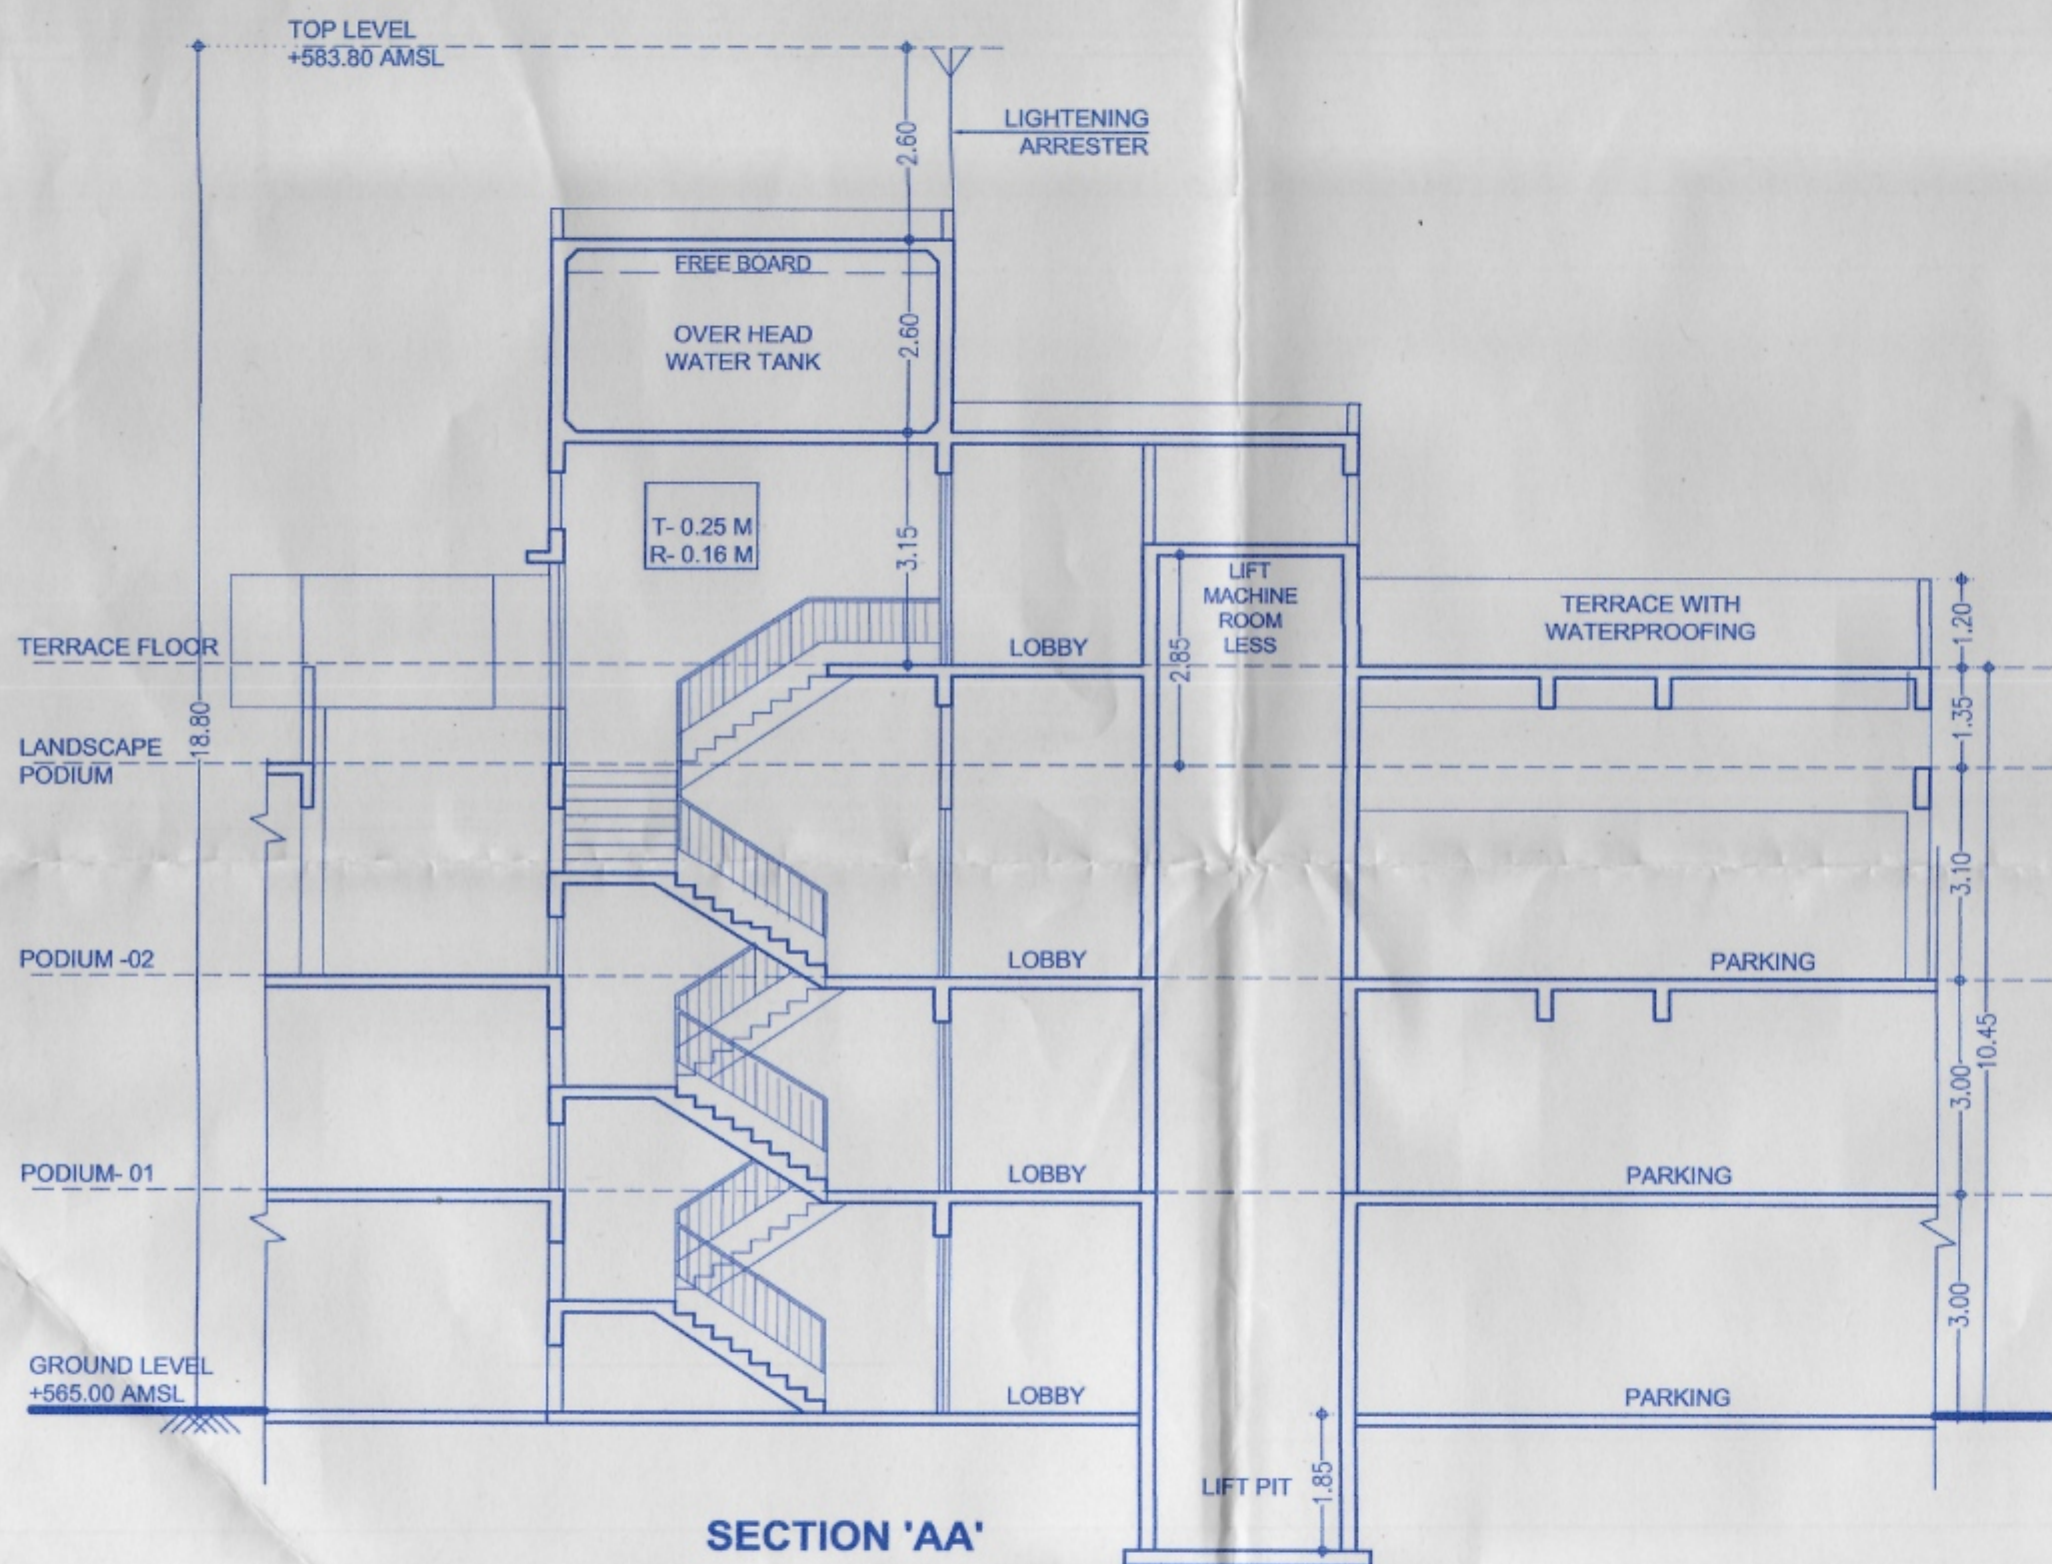

F JOB TITLE / SITE ADDRESS

PROPOSED & REVISED BUILDING ON 27/1, 27/2A,
CTS.NO.6260(P) TO 6266(P) AT THERGAON,
TAL.-MULSHI, DIST.- PUNE

G OWNER NAME AND SIGNATURE


Owner's Name
SUKHWANI CHAWLA
CONSTRUCTION

Owner's Sign

H ARCHITECT

Architect's Name
Hrishikesh Kulkarni : CA/2002/28235
Raksha Bisen : CA/2005/36014

Architect's Sign

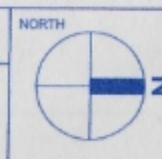

VK:a
architecture

5th Floor, Nextgen Avenue, Sr.No.103(p),
C.T.S.No.2850,S.B.Road,Near ICC Trade
Tower,Bahinwadi, Pune-411016.

P +91 20 6626 8888
E mail@vkarch.com
W www.vkarch.com

Drawing Title
Section & Elevation

Drawn by
Anand

2072

Checked by
Raksha

300

Scale
1:100
at
A1-841X594

Date
10/09/2024

Revision
A

Block
FOR BP-PCMC-UDCPR20