



for Program
City Engineer -
Building Permission Dept.
PCMC, Pimpri, Pune-18.

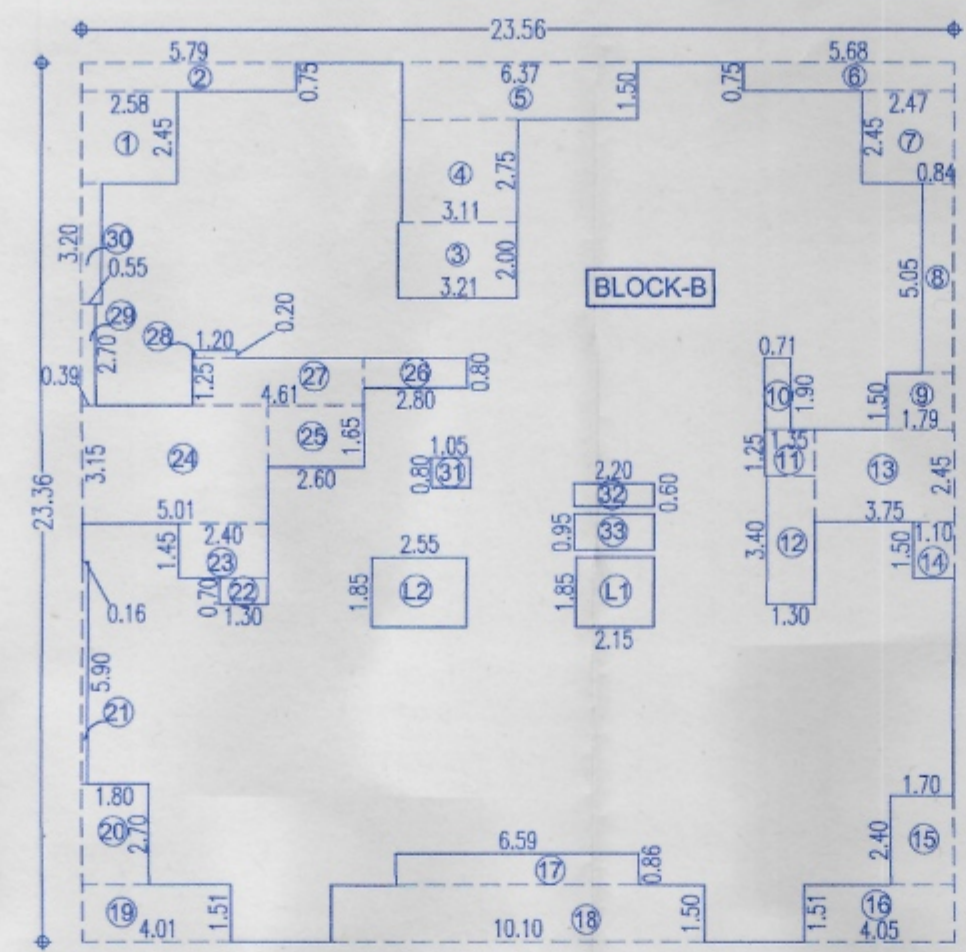


**P'LINE AREA KEY PLAN
FOR 5,10 & 15**
SCALE-1:200

FLOOR AREA CALCULATION (FOR 6.10 & 15 FLOOR)							
BLOCK B							
A	1.00	X	23.56	X	23.36	X	1 = 550.36
DEDUCTION							
01	1.00	X	2.58	X	2.45	X	1 = 6.32
02	1.00	X	5.79	X	0.75	X	1 = 4.34
03	550	X	3.21	X	2.00	X	1 = 6.42
04	1.00	X	6.11	X	2.75	X	1 = 5.55
05	1.00	X	6.37	X	1.50	X	1 = 9.55
06	1.00	X	5.68	X	0.75	X	1 = 4.26
07	1.00	X	2.47	X	2.45	X	1 = 6.05
08	1.00	X	0.84	X	5.05	X	1 = 4.24
09	1.00	X	1.79	X	1.50	X	1 = 2.69
10	1.00	X	6.59	X	1.50	X	1 = 8.27
11	1.00	X	1.35	X	1.25	X	1 = 1.60
12	1.00	X	1.30	X	3.40	X	1 = 4.42
13	1.00	X	3.75	X	2.45	X	1 = 9.19
14	1.00	X	1.10	X	1.50	X	1 = 1.65
15	1.00	X	1.70	X	2.40	X	1 = 4.08
16	1.00	X	4.05	X	1.51	X	1 = 6.12
17	1.00	X	6.59	X	0.86	X	1 = 5.67
18	1.00	X	1.00	X	1.50	X	1 = 15.15
19	1.00	X	4.01	X	1.51	X	1 = 6.06
20	1.00	X	1.80	X	2.70	X	1 = 4.86
21	1.00	X	0.16	X	5.90	X	1 = 0.94
22	1.00	X	1.30	X	0.70	X	1 = 0.91
23	1.00	X	2.40	X	1.49	X	1 = 3.49
24	1.00	X	5.01	X	3.15	X	1 = 15.78
25	1.00	X	2.60	X	1.65	X	1 = 4.29
26	1.00	X	2.80	X	0.80	X	1 = 2.24
27	1.00	X	4.61	X	1.25	X	1 = 5.76
28	1.00	X	1.20	X	0.20	X	1 = 0.24
29	1.00	X	0.90	X	3.70	X	1 = 1.05
30	1.00	X	0.55	X	3.20	X	1 = 1.76
31	1.00	X	1.05	X	0.80	X	1 = 0.84
32	1.00	X	2.20	X	0.60	X	1 = 1.32
33	1.00	X	2.20	X	0.95	X	1 = 2.09
L1	1.00	X	2.15	X	1.85	X	1 = 3.98
L2	1.00	X	2.55	X	1.85	X	1 = 4.72
TOTAL							162.06
NET BUA AREA							4.72
550 x 36060							398.6
162.06							398.6

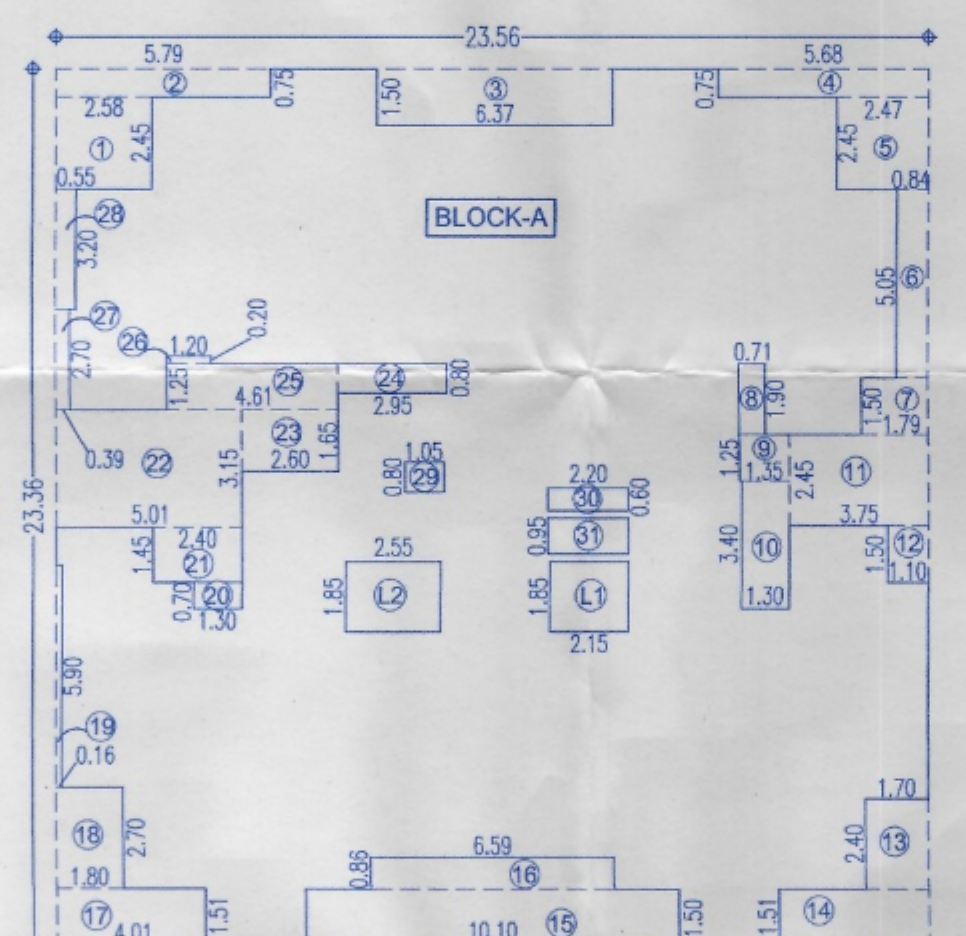


**P'LINE AREA KEY PLAN FOR
FLOOR 1,2,3,4,6,7,8,9,11,12,13,
14,16,17,18,19,20**
SCALE-1:200

FLOOR AREA CALCULATION						
(FOR FLOOR 1: 2,3,4,6,7,8,9,11,12,13,14,16,17,18,19,20)						
BLOCK A						
AREA	1	2	3	5	6	7
1	100	X	23.56	X	23.38	X 1 = 550.36
DEDUCTION						
01	100	X	2.58	X	2.45	X 1 = 6.32
02	100	X	5.79	X	0.75	X 1 = 4.34
03	100	X	6.37	X	1.50	X 1 = 5.55
04	100	X	5.00	X	2.40	X 1 = 4.26
05	100	X	2.47	X	2.45	X 1 = 6.05
06	100	X	0.84	X	6.05	X 1 = 4.24
07	100	X	1.79	X	1.50	X 1 = 2.69
08	100	X	0.71	X	1.90	X 1 = 1.35
09	100	X	1.35	X	1.25	X 1 = 1.65
10	100	X	0.01	X	6.50	X 1 = 4.62
11	100	X	3.75	X	2.45	X 1 = 9.15
12	100	X	1.10	X	1.50	X 1 = 1.65
13	100	X	1.70	X	2.40	X 1 = 4.08
14	100	X	4.05	X	1.51	X 1 = 8.12
15	100	X	1.50	X	10.10	X 1 = 15.15
16	100	X	0.01	X	6.50	X 1 = 4.62
17	100	X	4.91	X	1.51	X 1 = 6.06
18	100	X	1.80	X	2.70	X 1 = 4.86
19	100	X	0.16	X	5.90	X 1 = 0.94
20	100	X	1.30	X	0.70	X 1 = 0.91
21	100	X	2.40	X	1.45	X 1 = 3.48
22	100	X	0.51	X	3.15	X 1 = 1.57
23	100	X	2.80	X	1.16	X 1 = 4.29
24	100	X	2.95	X	0.80	X 1 = 2.36
25	100	X	4.61	X	1.25	X 1 = 5.76
26	100	X	1.20	X	0.20	X 1 = 0.24
27	100	X	2.70	X	0.38	X 1 = 1.05
28	100	X	0.55	X	2.30	X 1 = 0.70
29	100	X	1.05	X	0.80	X 1 = 0.84
30	100	X	2.20	X	0.60	X 1 = 1.32
31	100	X	0.95	X	2.20	X 1 = 2.09
L1	100	X	2.15	X	1.85	X 1 = 3.98
L2	100	X	2.55	X	1.85	X 1 = 4.72
TOTAL						147.20
NET BUP AREA						SQ.M
550.36						403.16
-						147.20

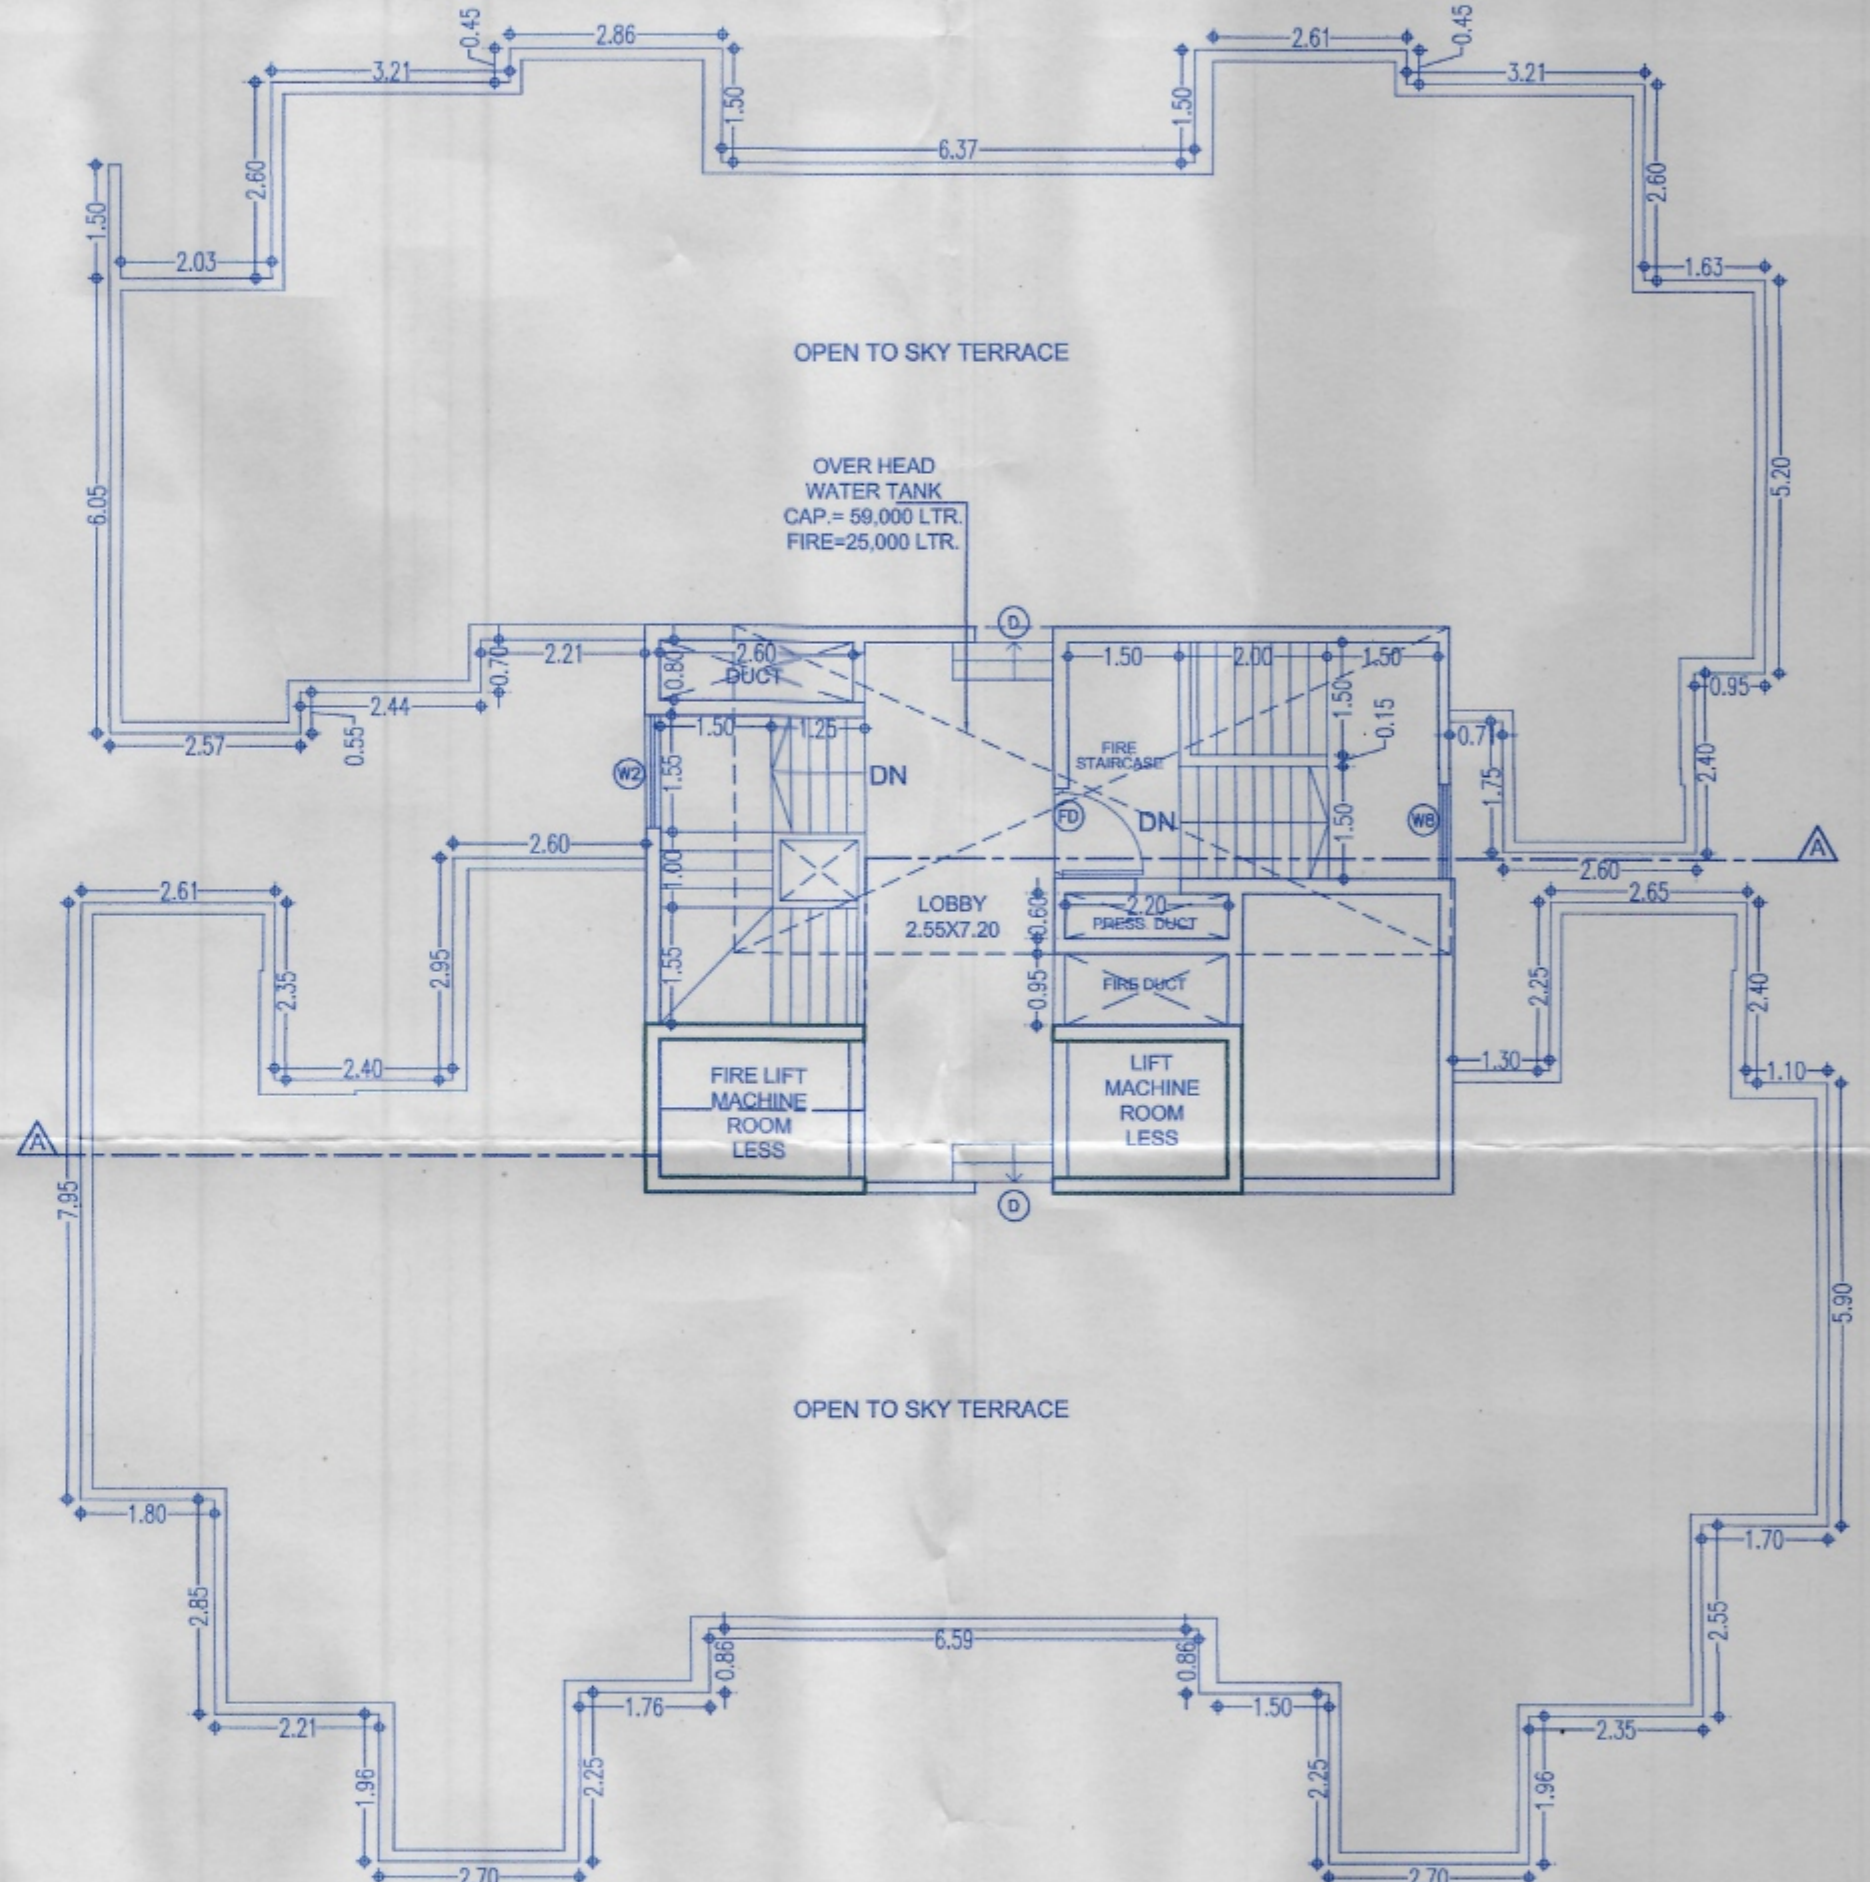

TERRACE FLOOR PLAN

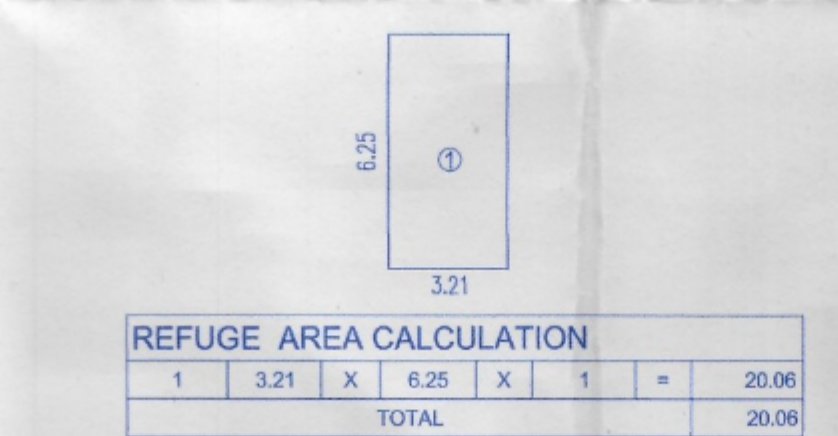

REFUGE AREA CALCULATION							
1	3.21	X	6.25	X	1	=	20.06
TOTAL							20.06

1.2.3.4.6.7.8.9.11.12.13.14.16.17.18.19.20 FLOOR PLAN