

CLUB HOUSE

BUILDING: A,B & CLUB HOUSE

04/17


Sanctioned No. B. P. / Borhadewadi / 67/25
 Subject to Conditions Mentioned InThe
 Office Order No.
 Even Dated 03/11/25
 Pimpri
 Date: 03/11/2025





Executive Engineer
Building Permission Unauthorised Building
Construction Control Department
Pimpri Chinchwad Municipal Corporation
Pimpri-411018

Joint City Engineer
Building Permission Dept.
PCMC., Pimpri, Pune-18

City Engineer
Building Permission Dept.
PCMC., Pimpri, Pune-18

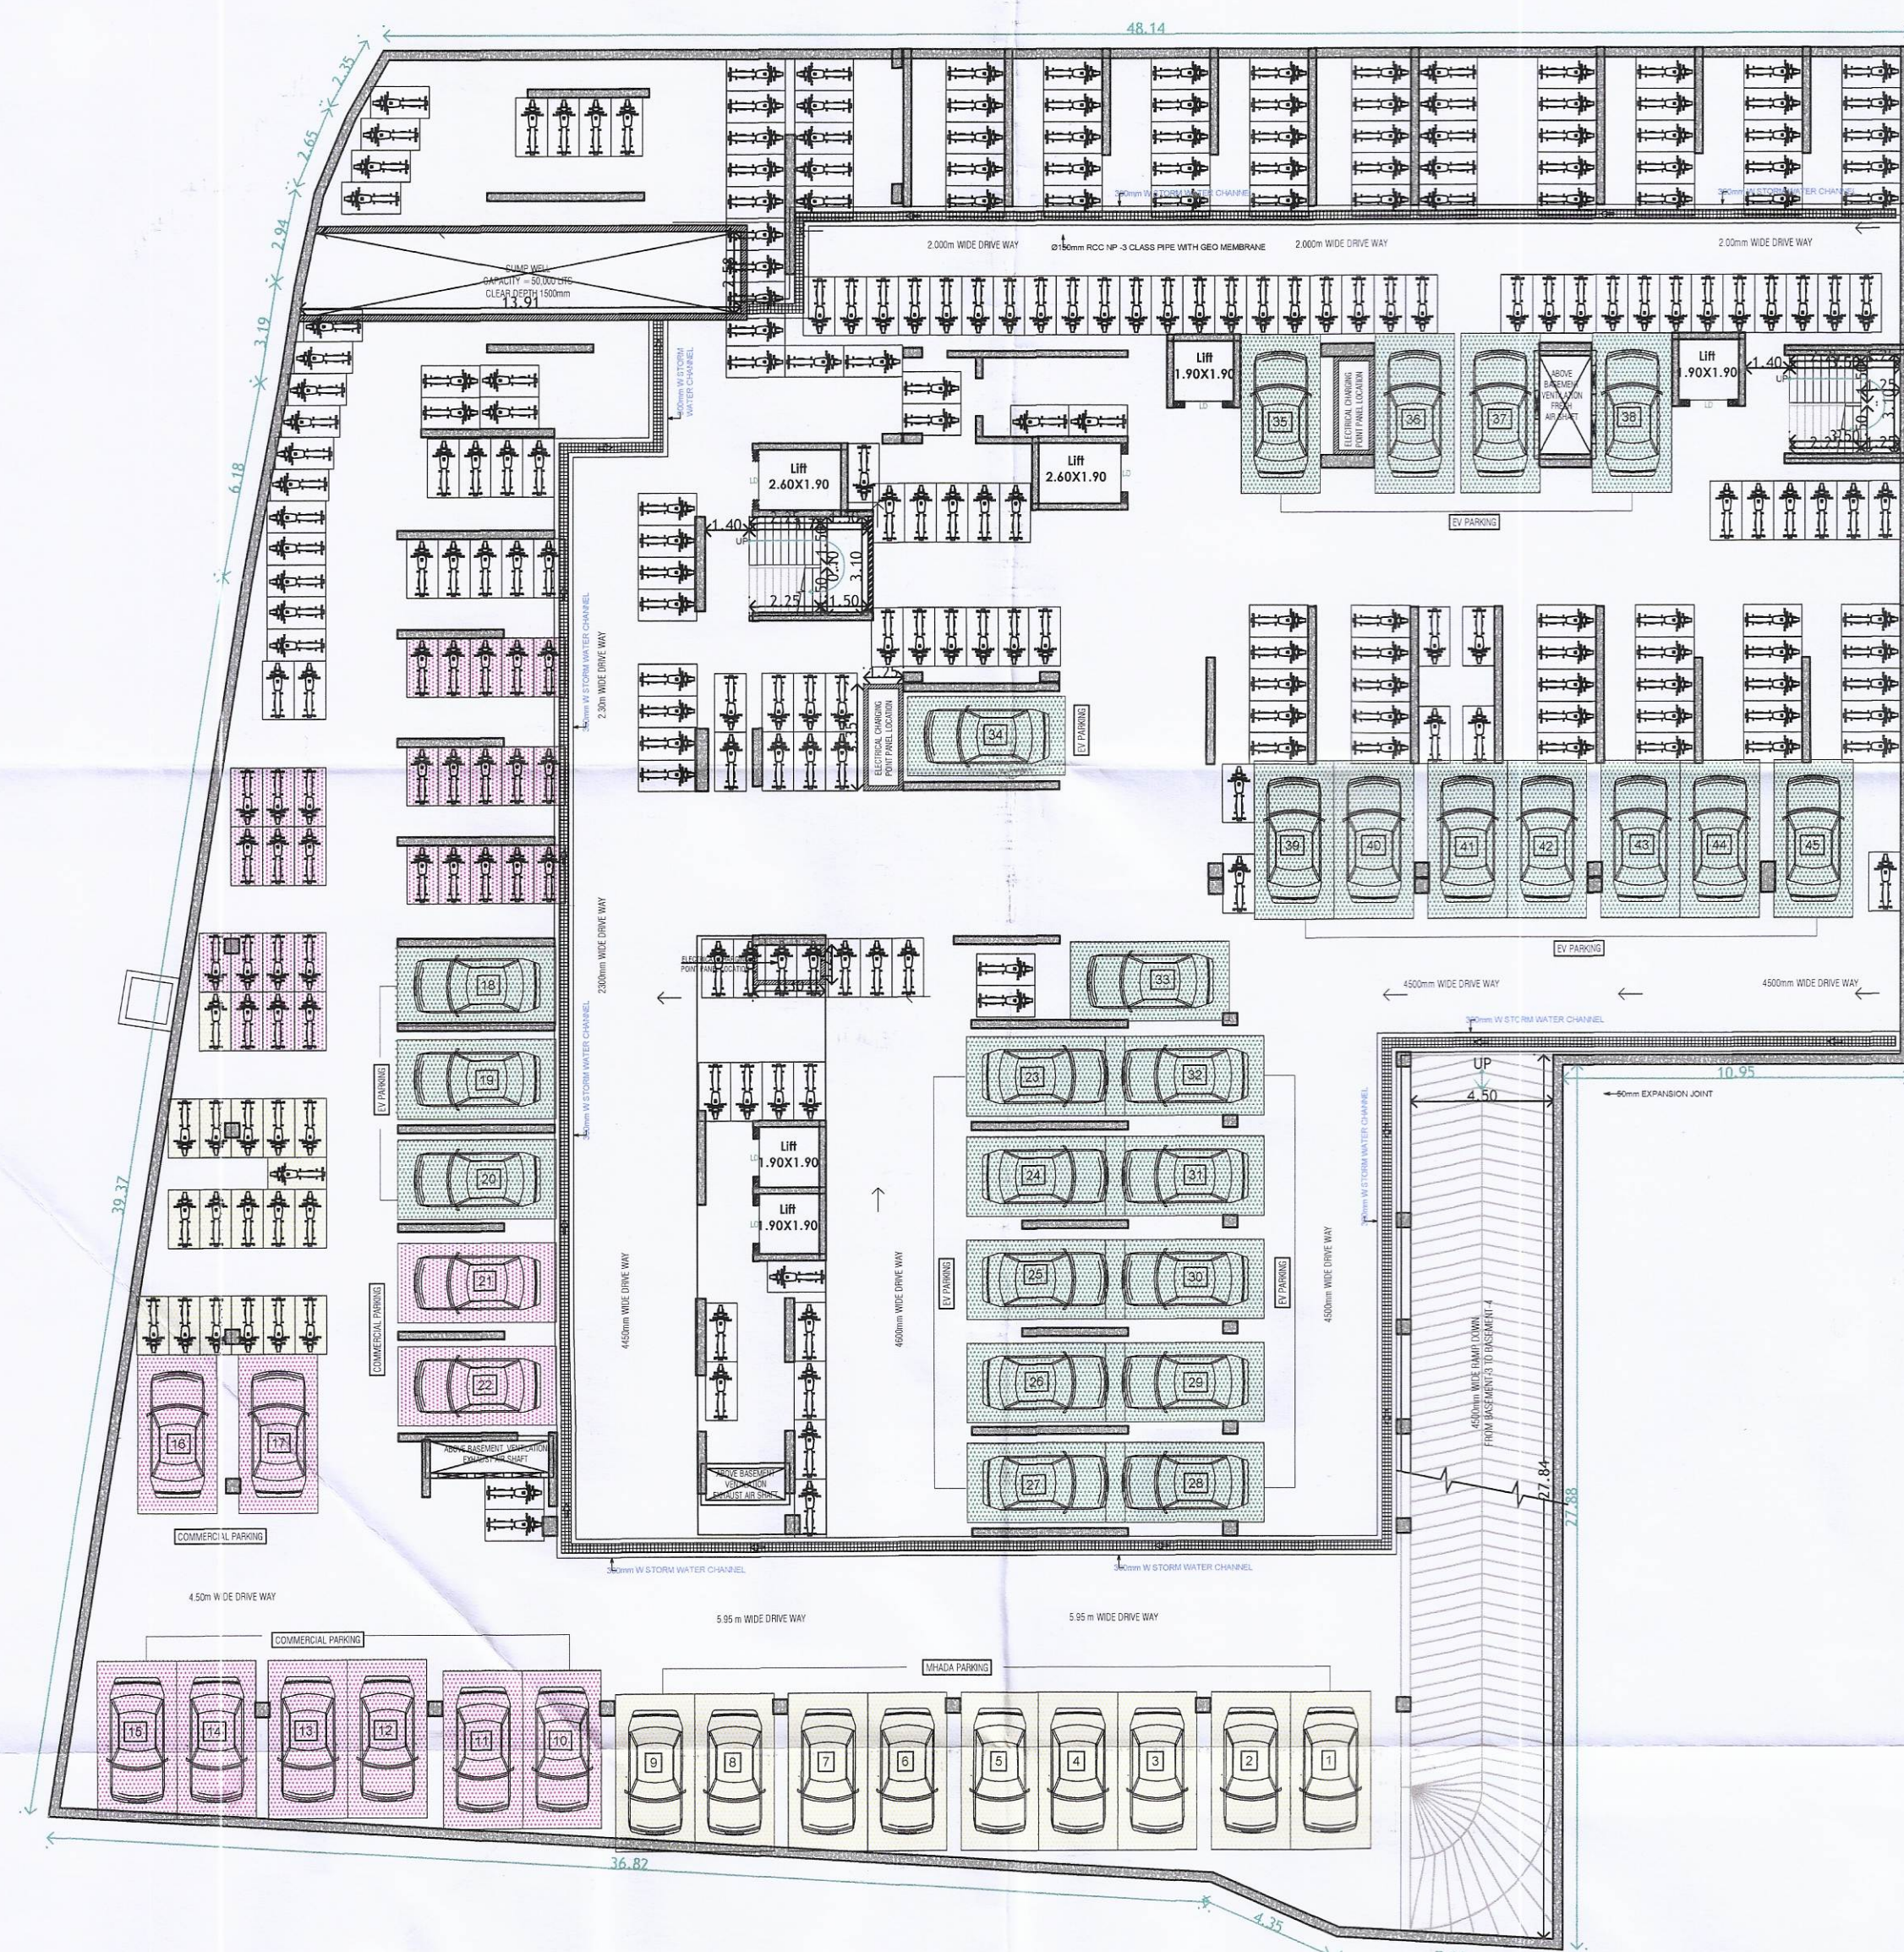

PROPOSED PARKING STATEMENT	
CAR	70
SCOOTER	277

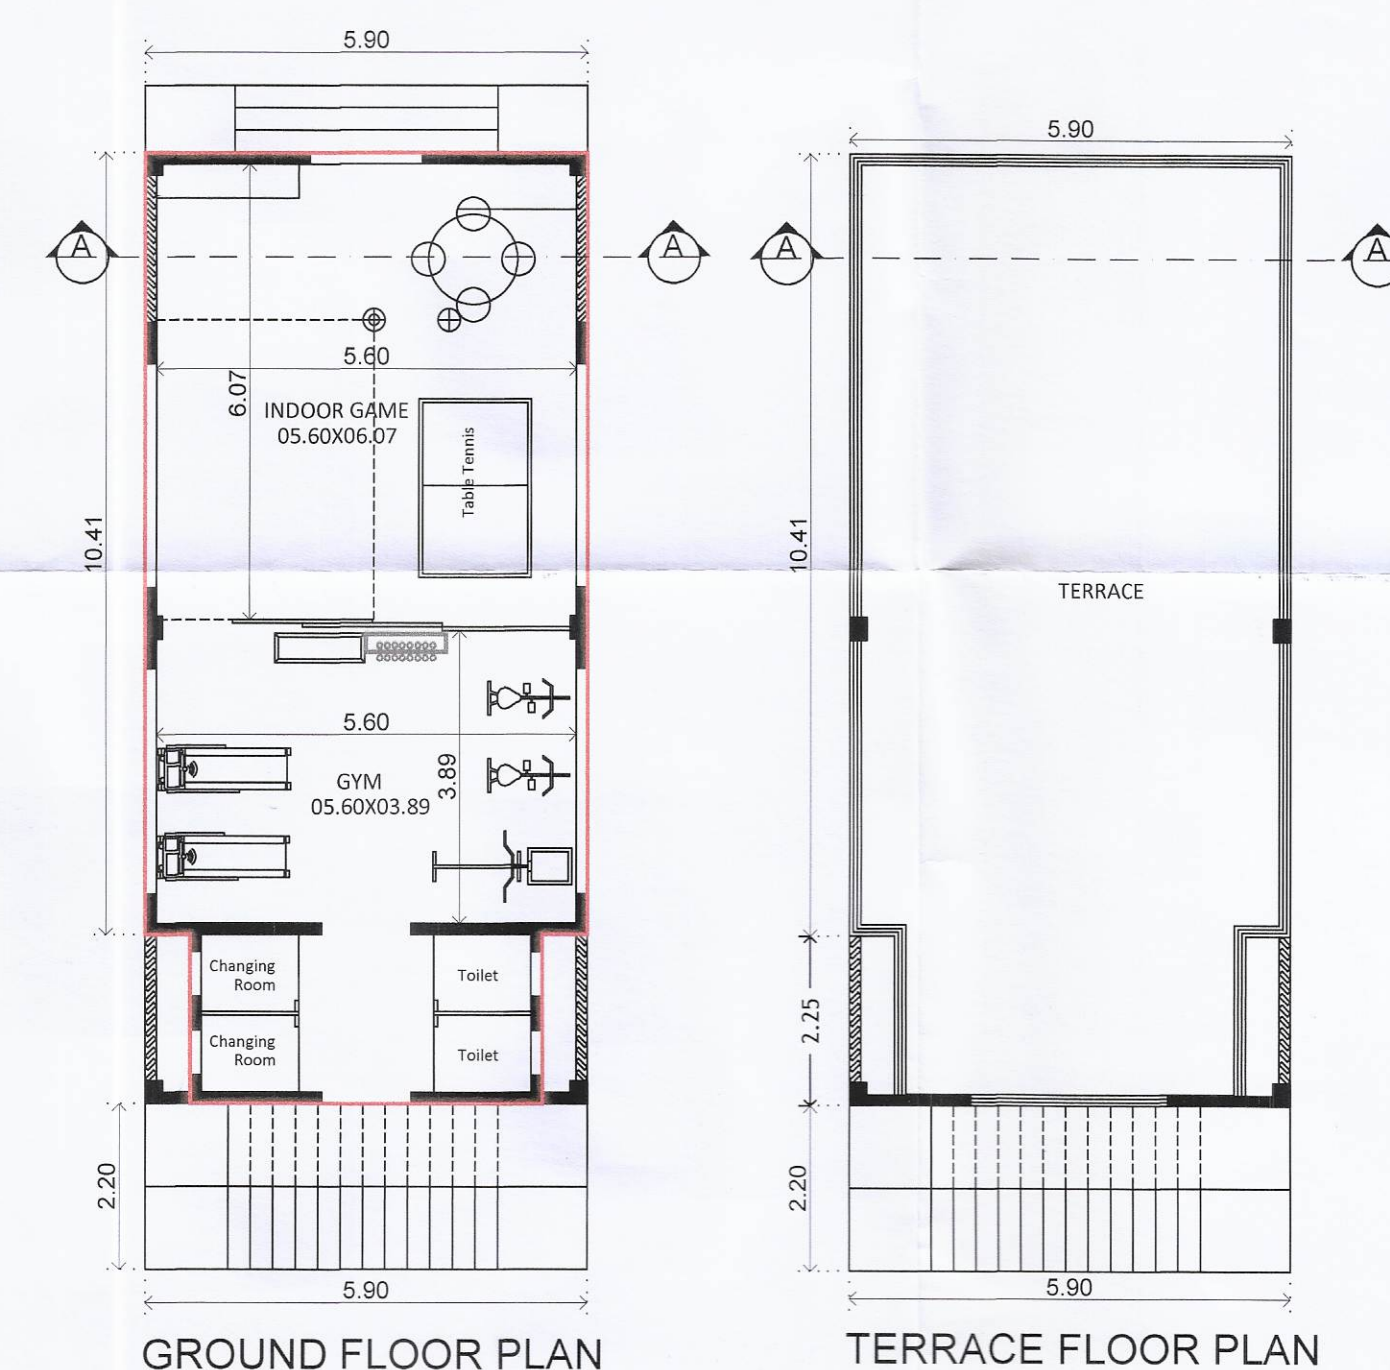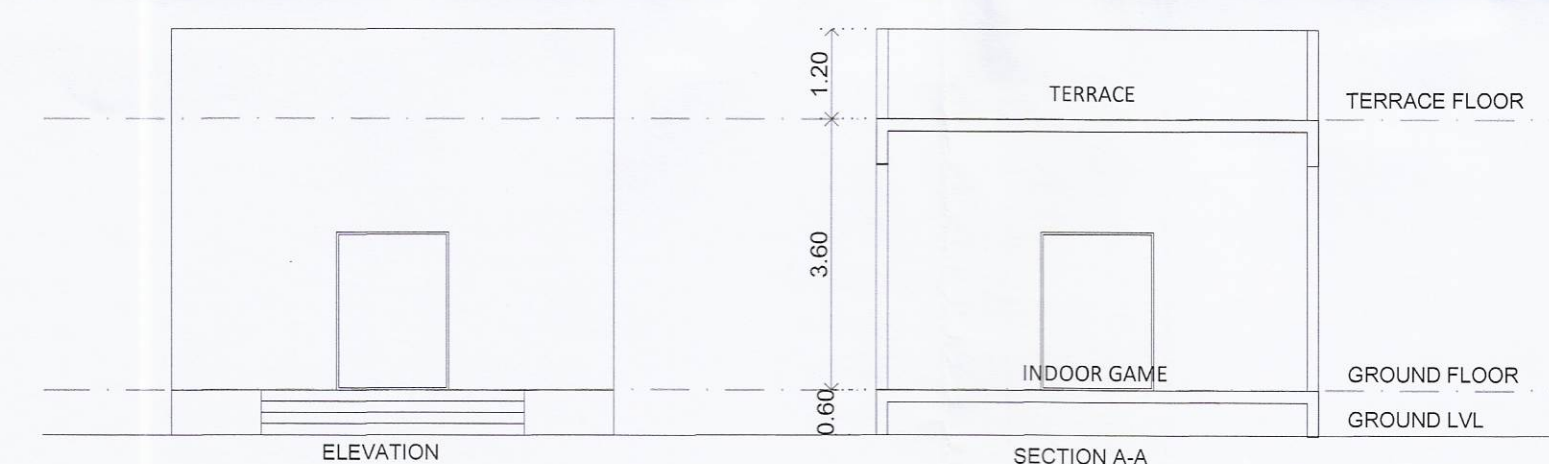

GROUND FLOOR PLAN

Polygon	
A-Block	
01	
02	
Total	

H. OWNER'S /DEVELOPER NAME AND SIGNATURE :-

Shri.Akshay Dipak Punjabi

I. PROJECT :- RESIDENTIAL

VILLAGE :-MOSHI(BORHADEWADI) ,TAL :- HAVELI.

G.NO :- 129(P)

H.No :- ----- ,	P.No :- ----- ,
Discrepancy : REGULAR TRACK	

Discrepation :- REGULAR TRACK

Mahendra Thakur
CA/2004/34769
Office No. 22, 1st Floor, 15th

Office No.3 & 4, Ground Floor,
MSR Capital Building,
Samrat Chavak Bhand Court Road

DREAM SPACE
SUN-AND-RENTALS

ARCHITECTS	Maharashtra- 411018 Email :- info@dsarch.in		
	DATE	REMARKS	

	SCALE	DRG.NO.	DR
	1:100	0057.0	4

	1:100	0057 -B	AI
	INWARD NO	MBD/BBB6/0017/20	D

	INWARD NO.	MBD/PRB6/0017/20	D
	KEY NO.	----	S

as per the soft copy submitted by the Architect

Owner`s SIGN.

ARCHITECT'S SIGN.