


Sanctioned No. B.P./Kivale/111/2023
 Subject to conditions mentioned in the
 Office Order No.
 a/c dated 3.11.2023
 Pimpri
 Date : 3/11/2023




O. C. Signed by
 City Engineer

K. D. K.
 City Engineer
 Building Permission Dept.
 PCMC., Pimpri, Pune-18.

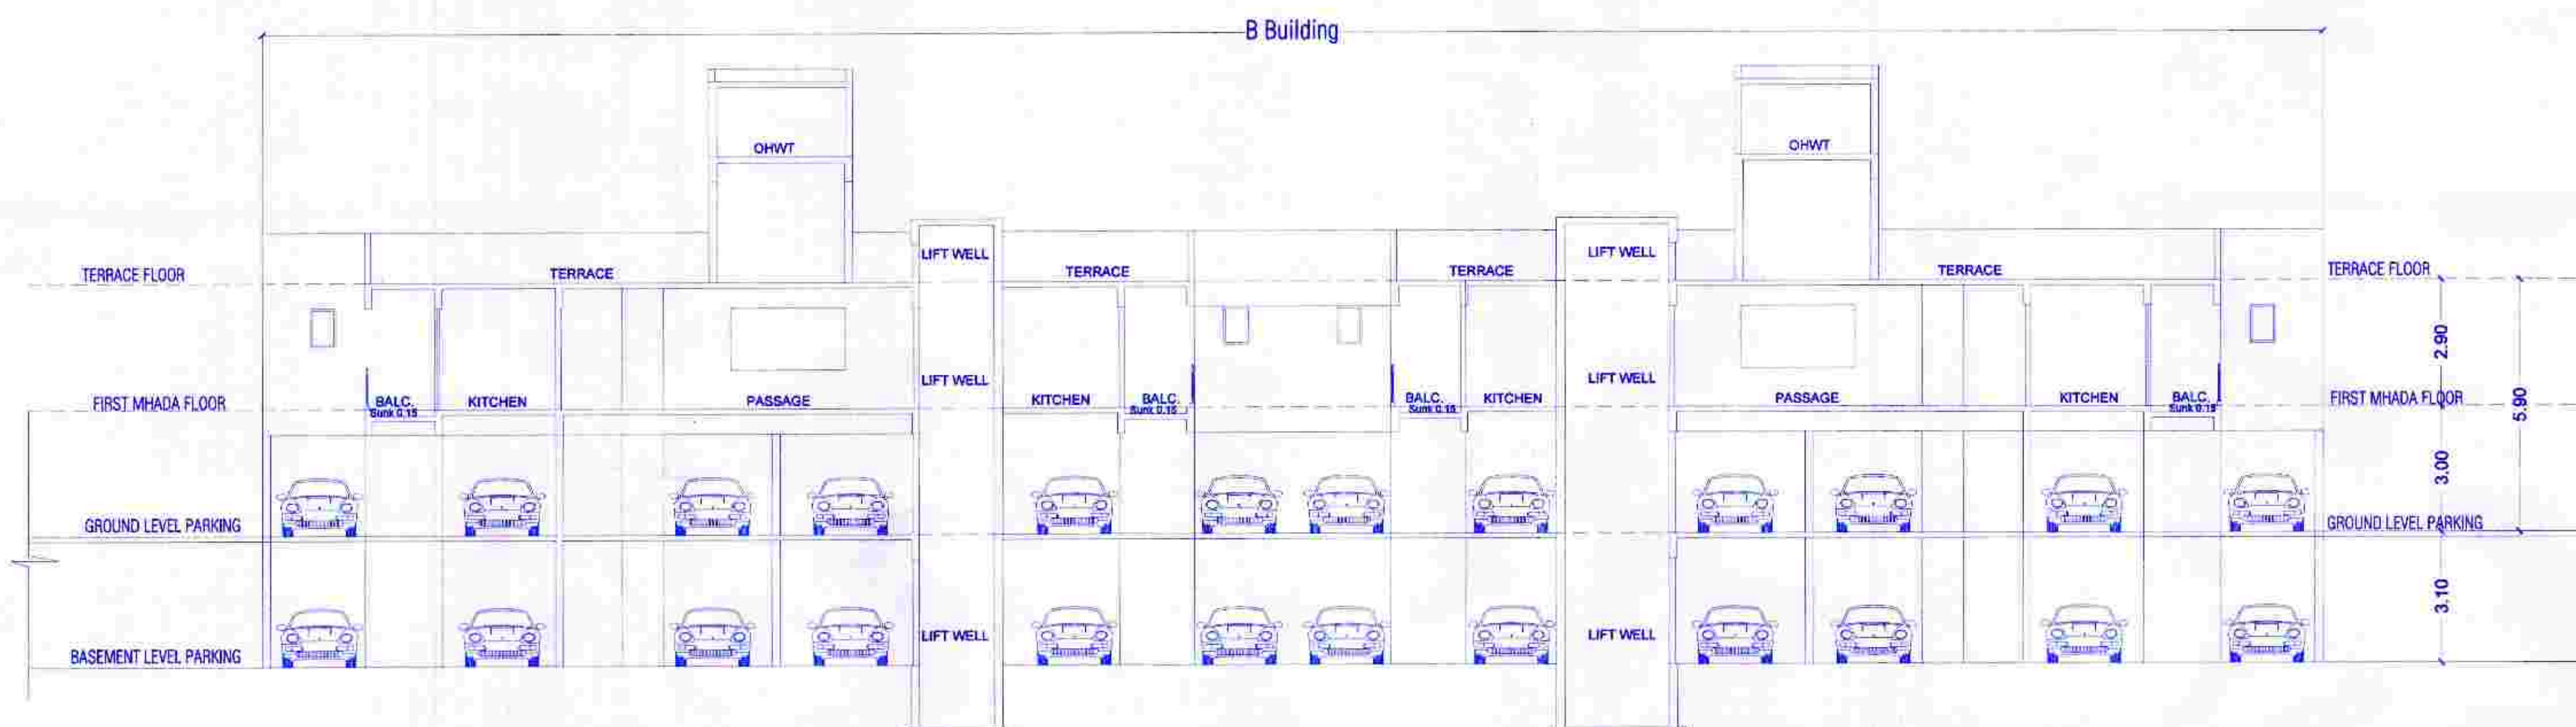

B BUILDING SECTION AA

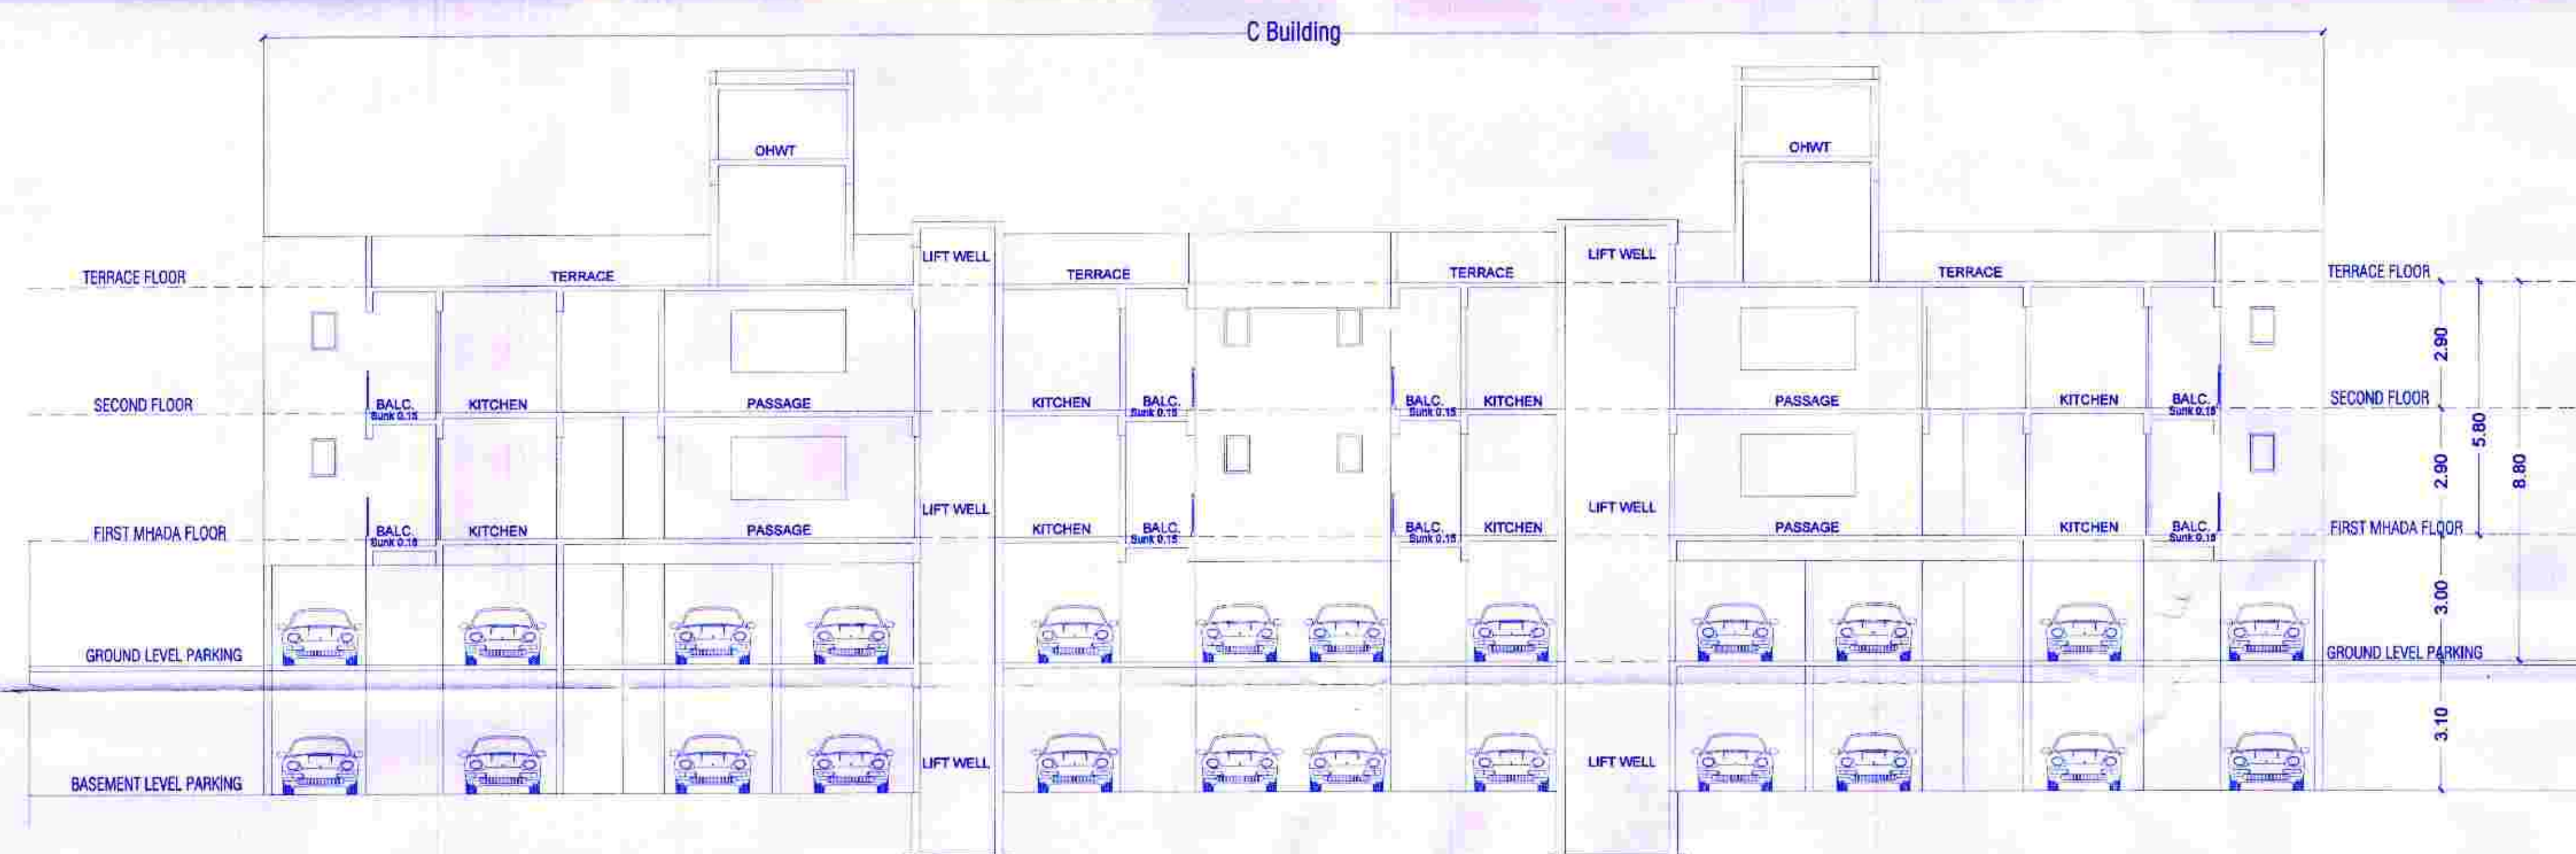

C BUILDING SECTION AA

OWNER'S NAME: Ganesh Katalis & other Thr Shaligram Realty LLP Thr Yogesh Chinchwade.				OWNER'S SIGN: 			
PROJECT: SURVEY NO : 95/1/2						HISSA NO :	
PLOT NO :						CTS NO :	
DESCRIPTION : REGULAR TRACK, VILLAGE - KIVALE							
ARCHITECT: Mehul Vasant Shah				ARCH SIGN: 			
JOB NO.		DRG. NO.	SCALE	DRAWN BY	CHECKED BY		
			1:100	VDI			
INWARD NO		HATCHING NO. (PROJ) 1002/18		DATE	30.10.2023		
KEY NO.				SHEET NO.			