


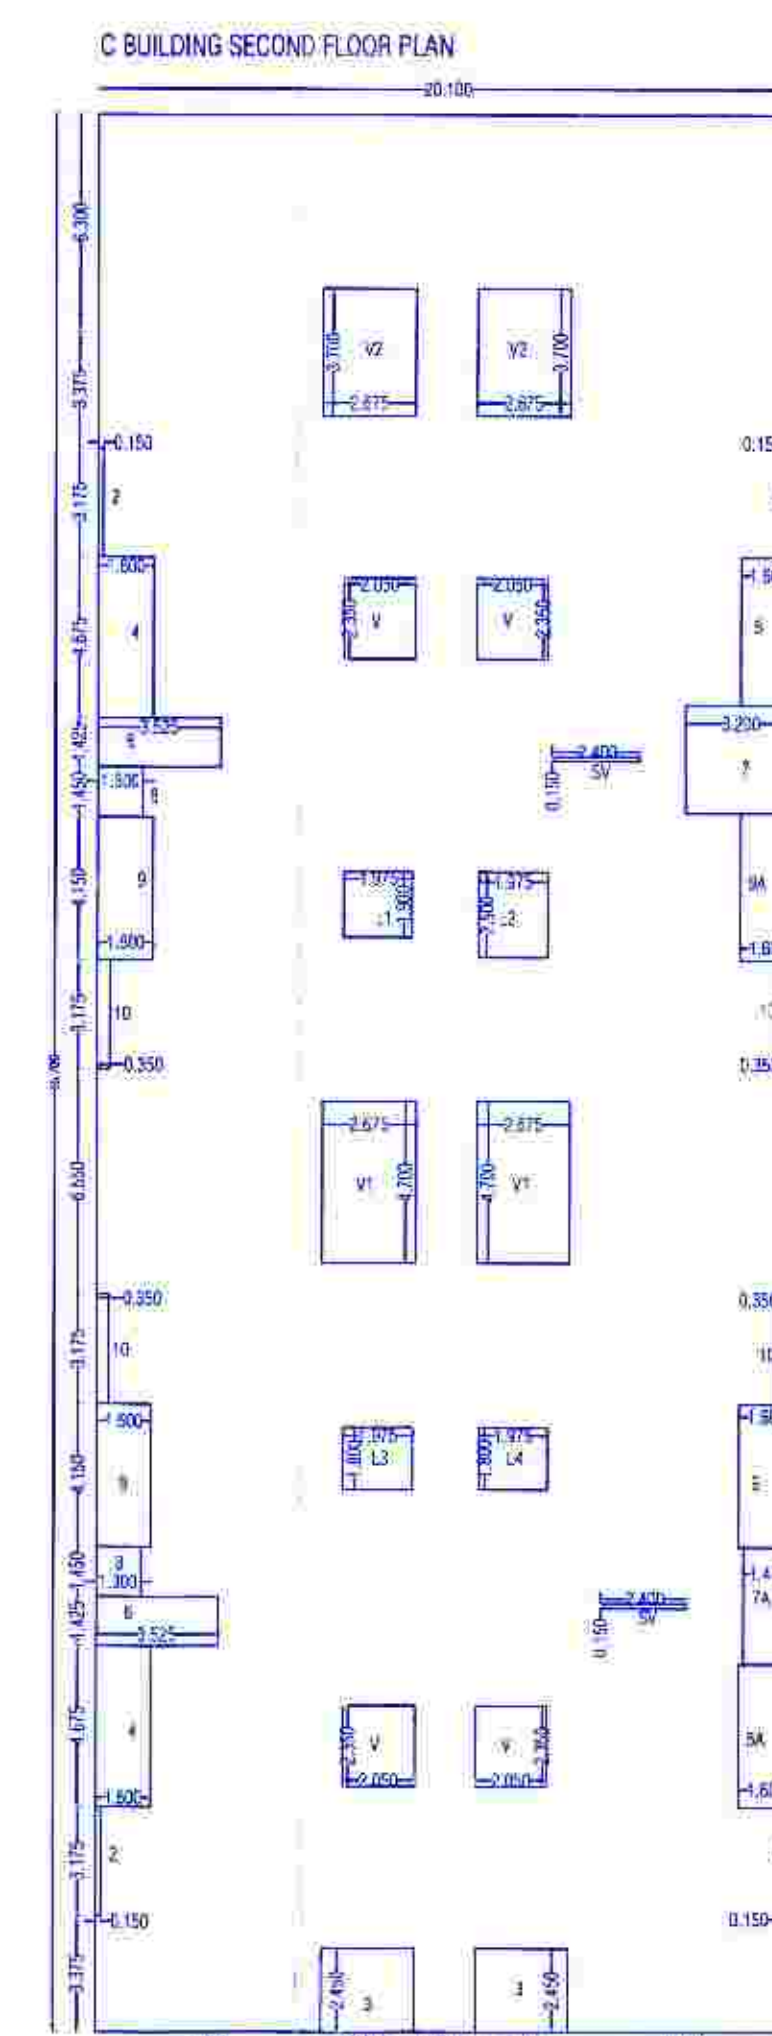

AREA CALCULATION OF "C" BUILDING SECOND FLOOR									
BLOCK A = 20.100 x 55.700 = 1119.570									
	2	0.150	X	3.175	X	4.00	=	1.51	
	3	2.675	X	2.450	X	2.00	=	13.13	
	4	1.500	X	4.675	X	2.00	=	13.65	
	5	1.600	X	4.275	X	1.00	=	6.83	
SA	1.600	X	4.150	X	1.00	=	6.66		
	6	3.525	X	1.465	X	2.00	=	10.30	
	7	3.200	X	3.150	X	1.00	=	10.08	
7A	1.475	X	3.400	X	1.50	=	5.0		
	8	3.800	X	1.450	X	2.00	=	11.0	
S	1.800	X	4.150	X	3.00	=	19.95		
9A	1.600	X	4.275	X	1.00	=	6.83		
10	0.350	X	3.175	X	4.00	=	1.82		
SV	2.400	X	0.150	X	2.00	=	0.72		
V	2.050	X	2.350	X	4.00	=	19.2		
V1	2.675	X	4.700	X	2.00	=	25.1		
V2	1.600	X	3.700	X	2.00	=	11.9		
V3	1.875	X	1.800	X	1.00	=	3.38		
L2	1.975	X	2.500	X	1.00	=	4.94		
L3	1.975	X	1.800	X	1.00	=	3.55		
L4	1.975	X	1.800	X	1.00	=	3.55		
TOTAL							184.22		184.22
SUB AREA OF FLOOR = (1119.57-184.22)							935.35		935.35



JOB NO.	DRG.NO.	SCALE	DRAWN BY	CHECKED BY
		1:100	VDT	
INWARD NO.	IMDWDKXVLR519:009219		DATE	30.10.2023
KEY NO.			SHEET NO.	

BUILDING WISE PARKING FLOOR FSJ STATEMENT						
BUILDING NAME	PARKING FLOOR	STAIRCASE AREA	ENTRANCE LOBBY	SERVANT TOILET	DRIVER ROOM	TOTAL FSJ AREA
B BUILDING	UPPER GROUND PARKING	29.30	20.700	2.974	12.054	65.028
C BUILDING	UPPER GROUND PARKING	29.30	20.700	2.974	12.054	65.028
D BUILDING	UPPER GROUND PARKING	29.30	20.700	2.974	12.054	65.028
E BUILDING	UPPER GROUND PARKING	29.30	20.700	2.974	12.054	65.028