



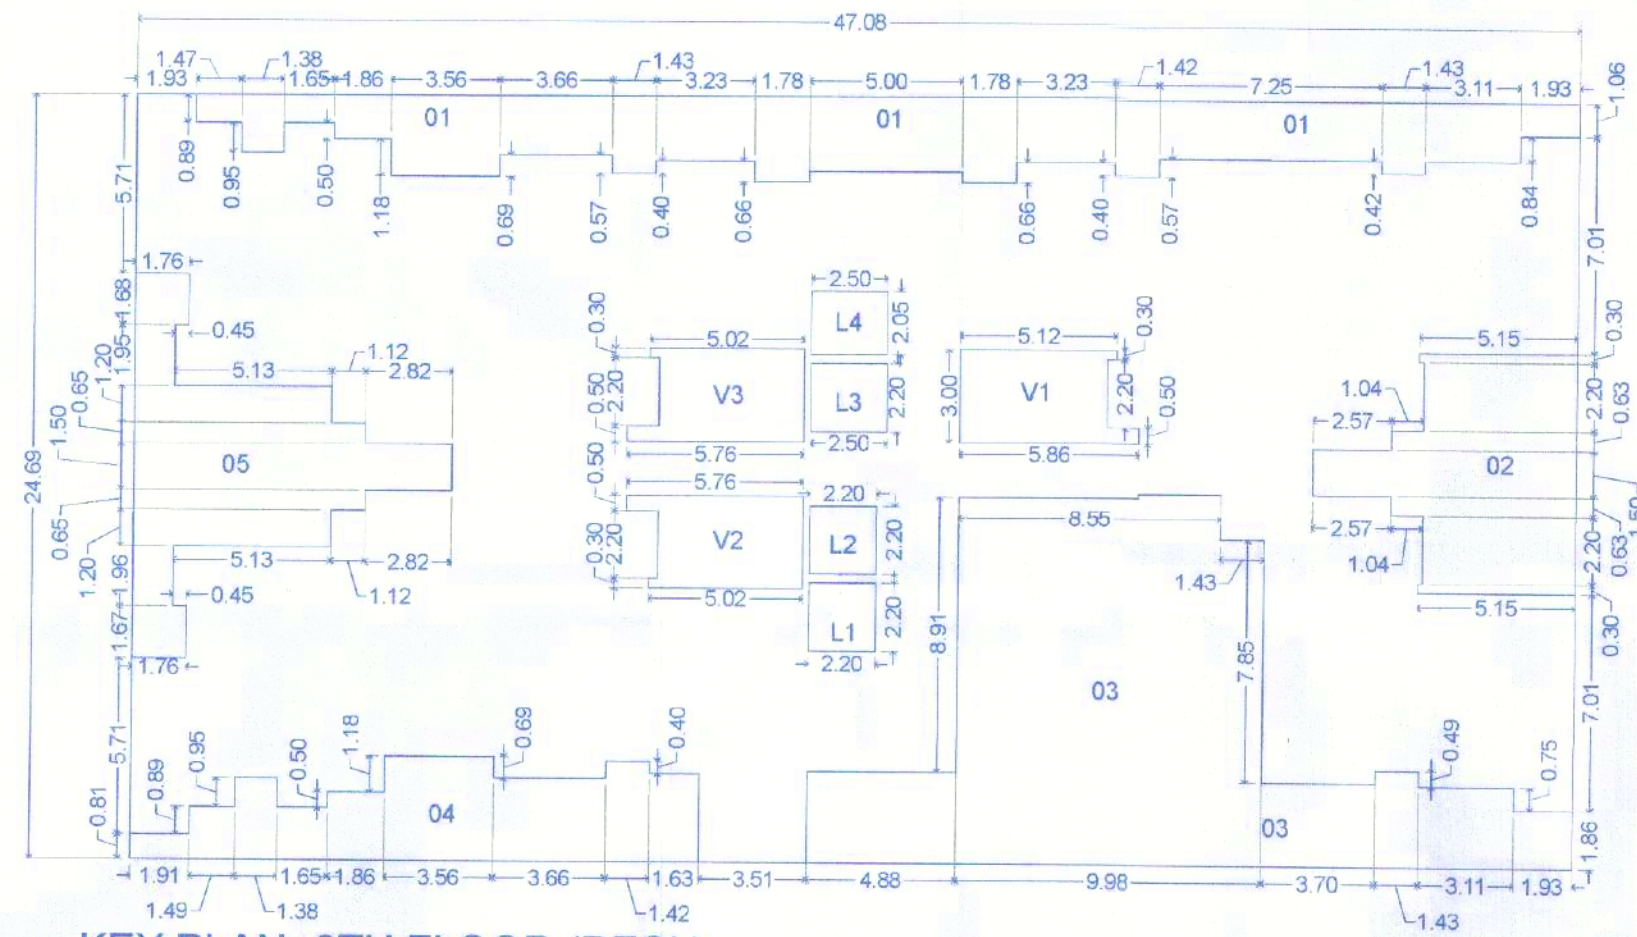

KEY PLAN- 6TH FLOOR (RESI.)
(SCALE: 1:200)

POLYGON	AREA
A-BLOCK	1162.32
01	90.27
02	45.50
03	157.31
04	45.67
05	51.78
V1	15.06
V2	14.78
V3	14.78
L1	4.84
L2	4.84
L3	5.50
L4	5.13
TOTAL	706.85

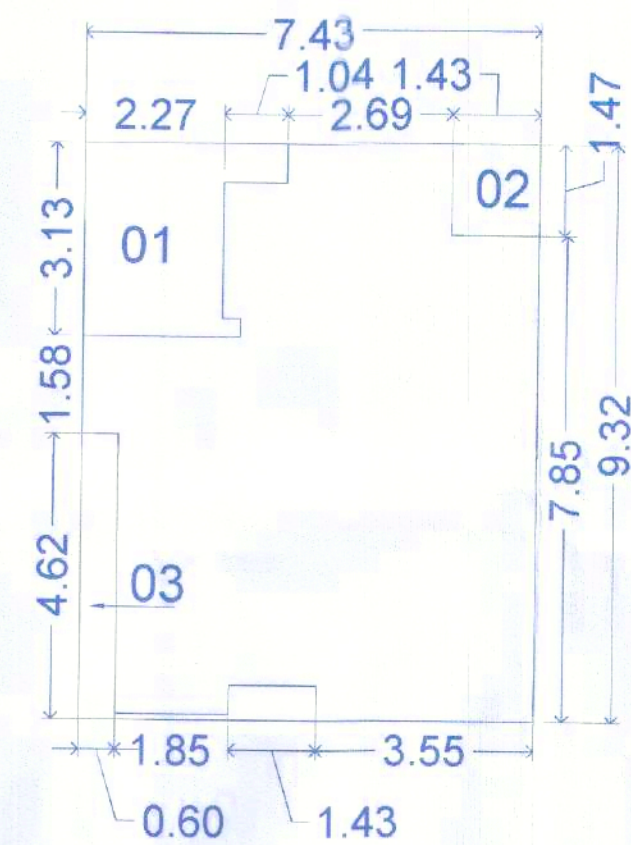

KEY PLAN-6TH FLOOR (MHADA)

BUILDING A

STAMP OF APPROVAL


Sanctioned No. B.P/Ravet/225/2024
Subject to conditions mentioned in the
Office Order No.
aven dated 01/10/2024
Pimpri
Date : 01/10/2024



O. C. Signed by
City Engineer

City Engineer
Building Permission Dept.
PCMC, Pimpri, Pune-18.

POLYGON	AREA
A-BLOCK	69.19
01	7.83
02	2.10
03	3.75
TOTAL	55.51

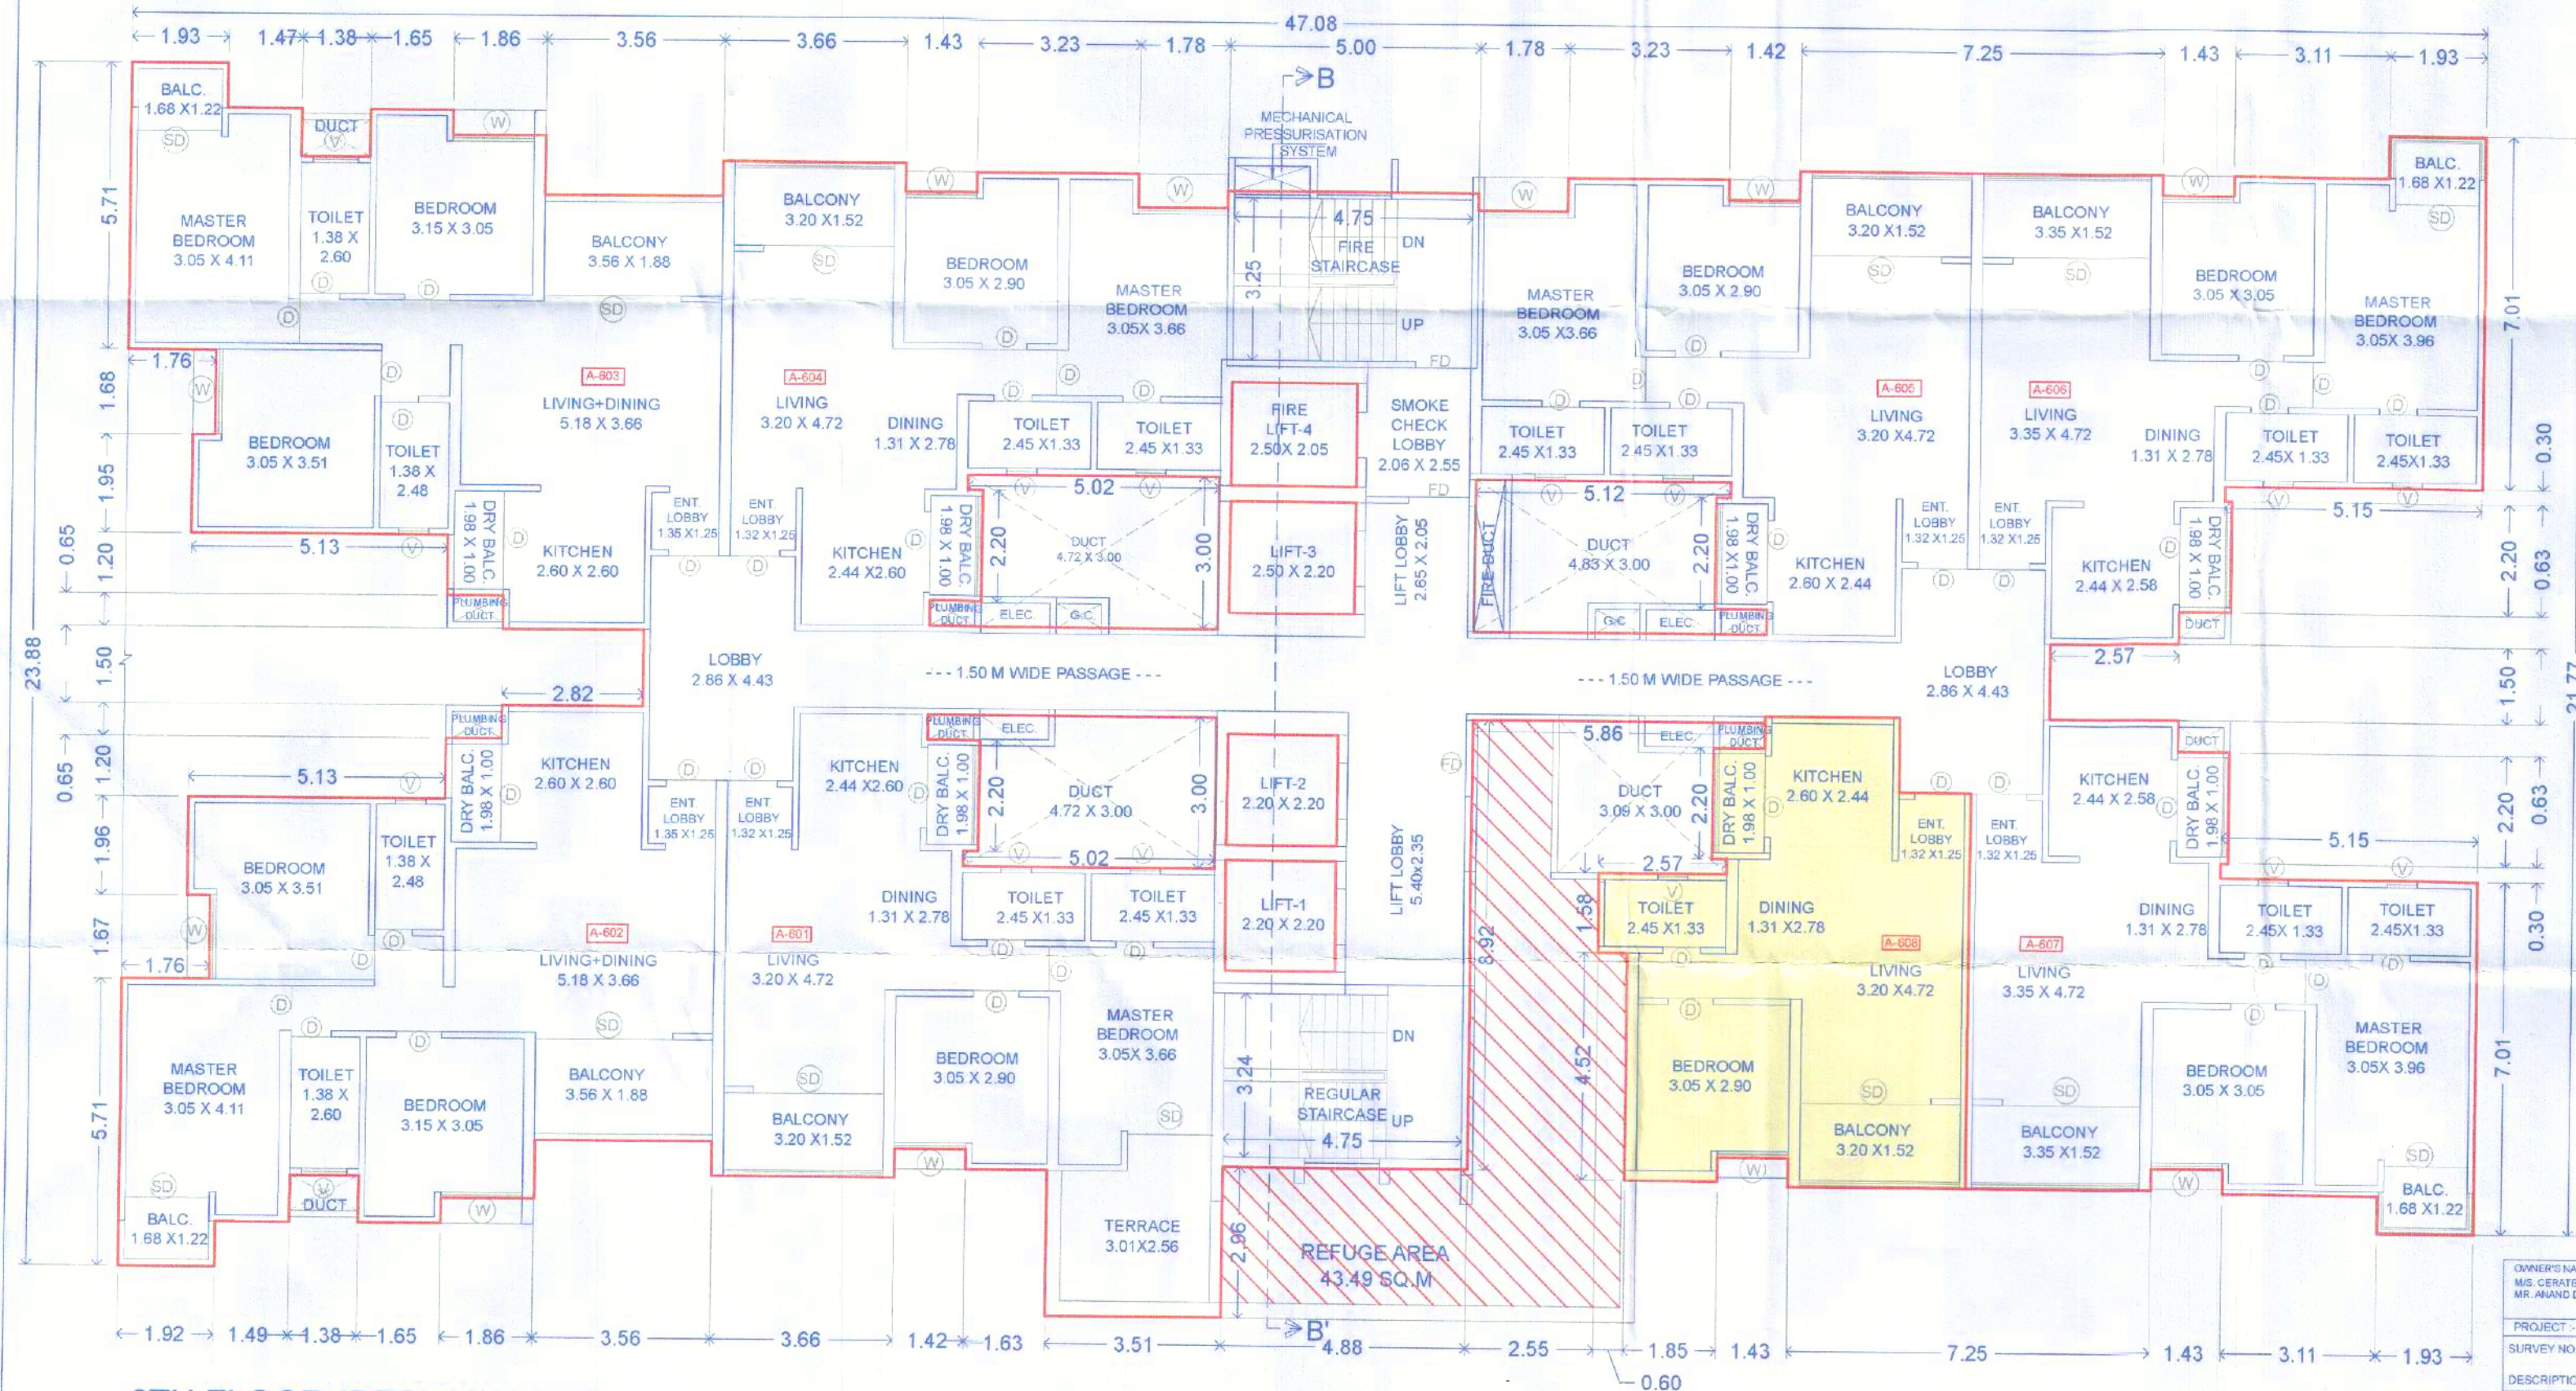

6TH FLOOR (RESI+MHADA.)

OWNER'S NAME :
M/S. CERATEC CONSTRUCTION THROUGH
MR. ANAND DNYANAND KADRIWAL.

PROJECT :
SURVEY NO. : 3905/A1/38/05/A2/39/05/A3/39/05/A4, 40/3

DESCRIPTION : REGULAR TRACK, VILLAGE - RAVET, PUNE.

INWARD NO.

NEBULA
ARCHITECTURE

SHEET NO. : 06 / 14
DATE : 03 JUL 2024
DRAWN BY :
KEY NO. :
ARCHITECT SIGN :
AR. PRAMOD CHAVAN.

SCALE : 1:100