

BUILDING B


STAMP OF APPROVAL

Sanctioned No. B.P./Ravet/1461
Subject to conditions mentioned in
Office Order No.
aven dated 06/06/2024
Pimpri
Date : 06/06/2024



[Signature]
for City Engineer
Building Permission Dept.
PCMC., Pimpri, Pune-18.

O. C. Signed by
City Engineer

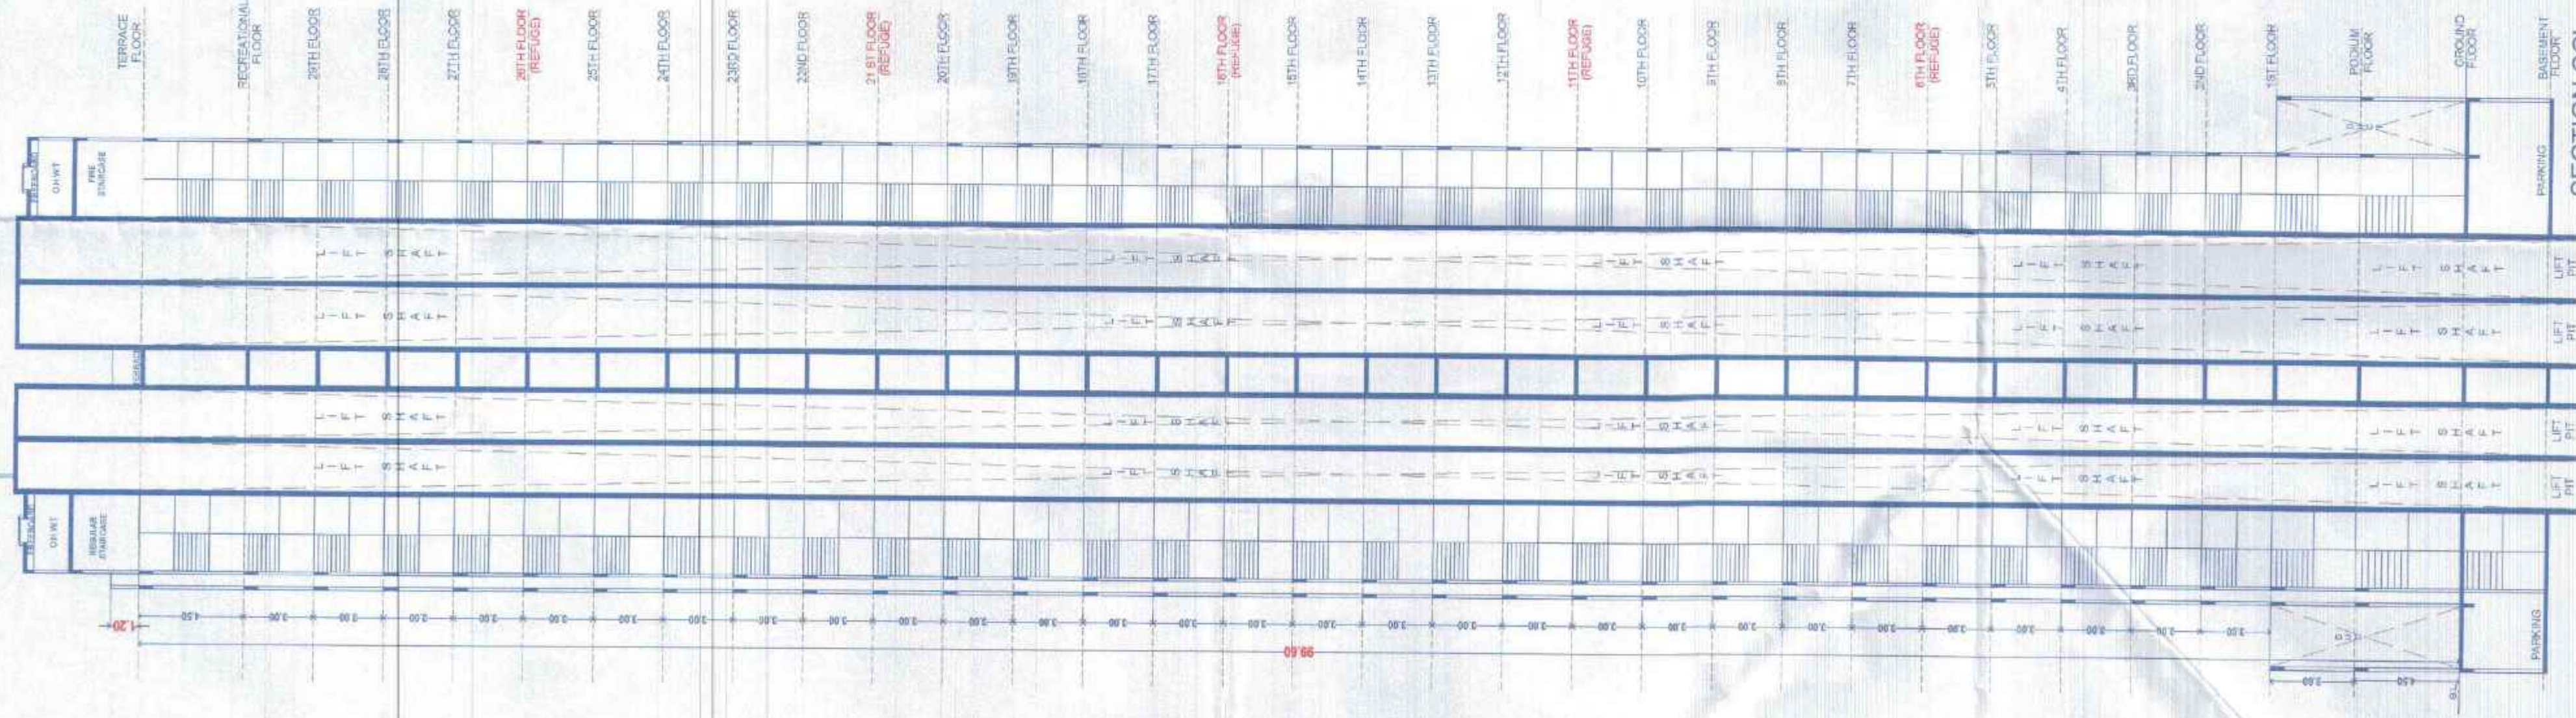

OWNER'S NAME :-
M/S CERATES CONSTRUCTION THROUGH
MR. ANAND DAYANAND AGARWAL

PROJECT :-	
SURVEY NO. :-	39/35/A1, 39/35/A2, 39/35/A3, 39/35/A4, 40/3
DESCRIPTION :	REGULAR TRACK, VILLAGE -RAVET, PUNE.
INWARD NO. :	

NEBULA

Office to 2nd Floor, Regency building, 1 Avenue Road, Singapore 119074. Tel: 65 6349 1111. Fax: 65 6349 1112. www.victoria.edu.sg

ARCHITECT SIGN -
AR. PRAMOD CHAVAN.

SHEET NO :- 12 / 13
DRAWN BY :-

DRAWN BY :-

KEY NO. :-

DATE:

23 APR 2024



SECTION CC'